

① SITE PLAN  
1" = 40'-0"

APPROX. 28  
ACRES REQUIRED



BURNS ARCHITECTURE, LLC  
ARCHITECTURE, LLC  
GALVESTON, TX 77553  
Copyright 2021  
KENNETH C. BURNS, AIA.


MIDLAND COUNTY  
CONCEPTUAL PLAN FOR  
PROPOSED NEW JAIL  
MIDLAND, TEXAS

No.	Revision	Date

NOTE: DO NOT SCALE DRAWING  
CONCEPTUAL  
DESIGN  
NOT FOR REGULATORY  
APPROVAL, CONSTRUCTION, OR  
PERMITTING

Project Number: MCLCA-21  
Date: 04/13/22  
Scale: 1" = 40'-0"  
OVERALL - SITE PLAN

A0.1

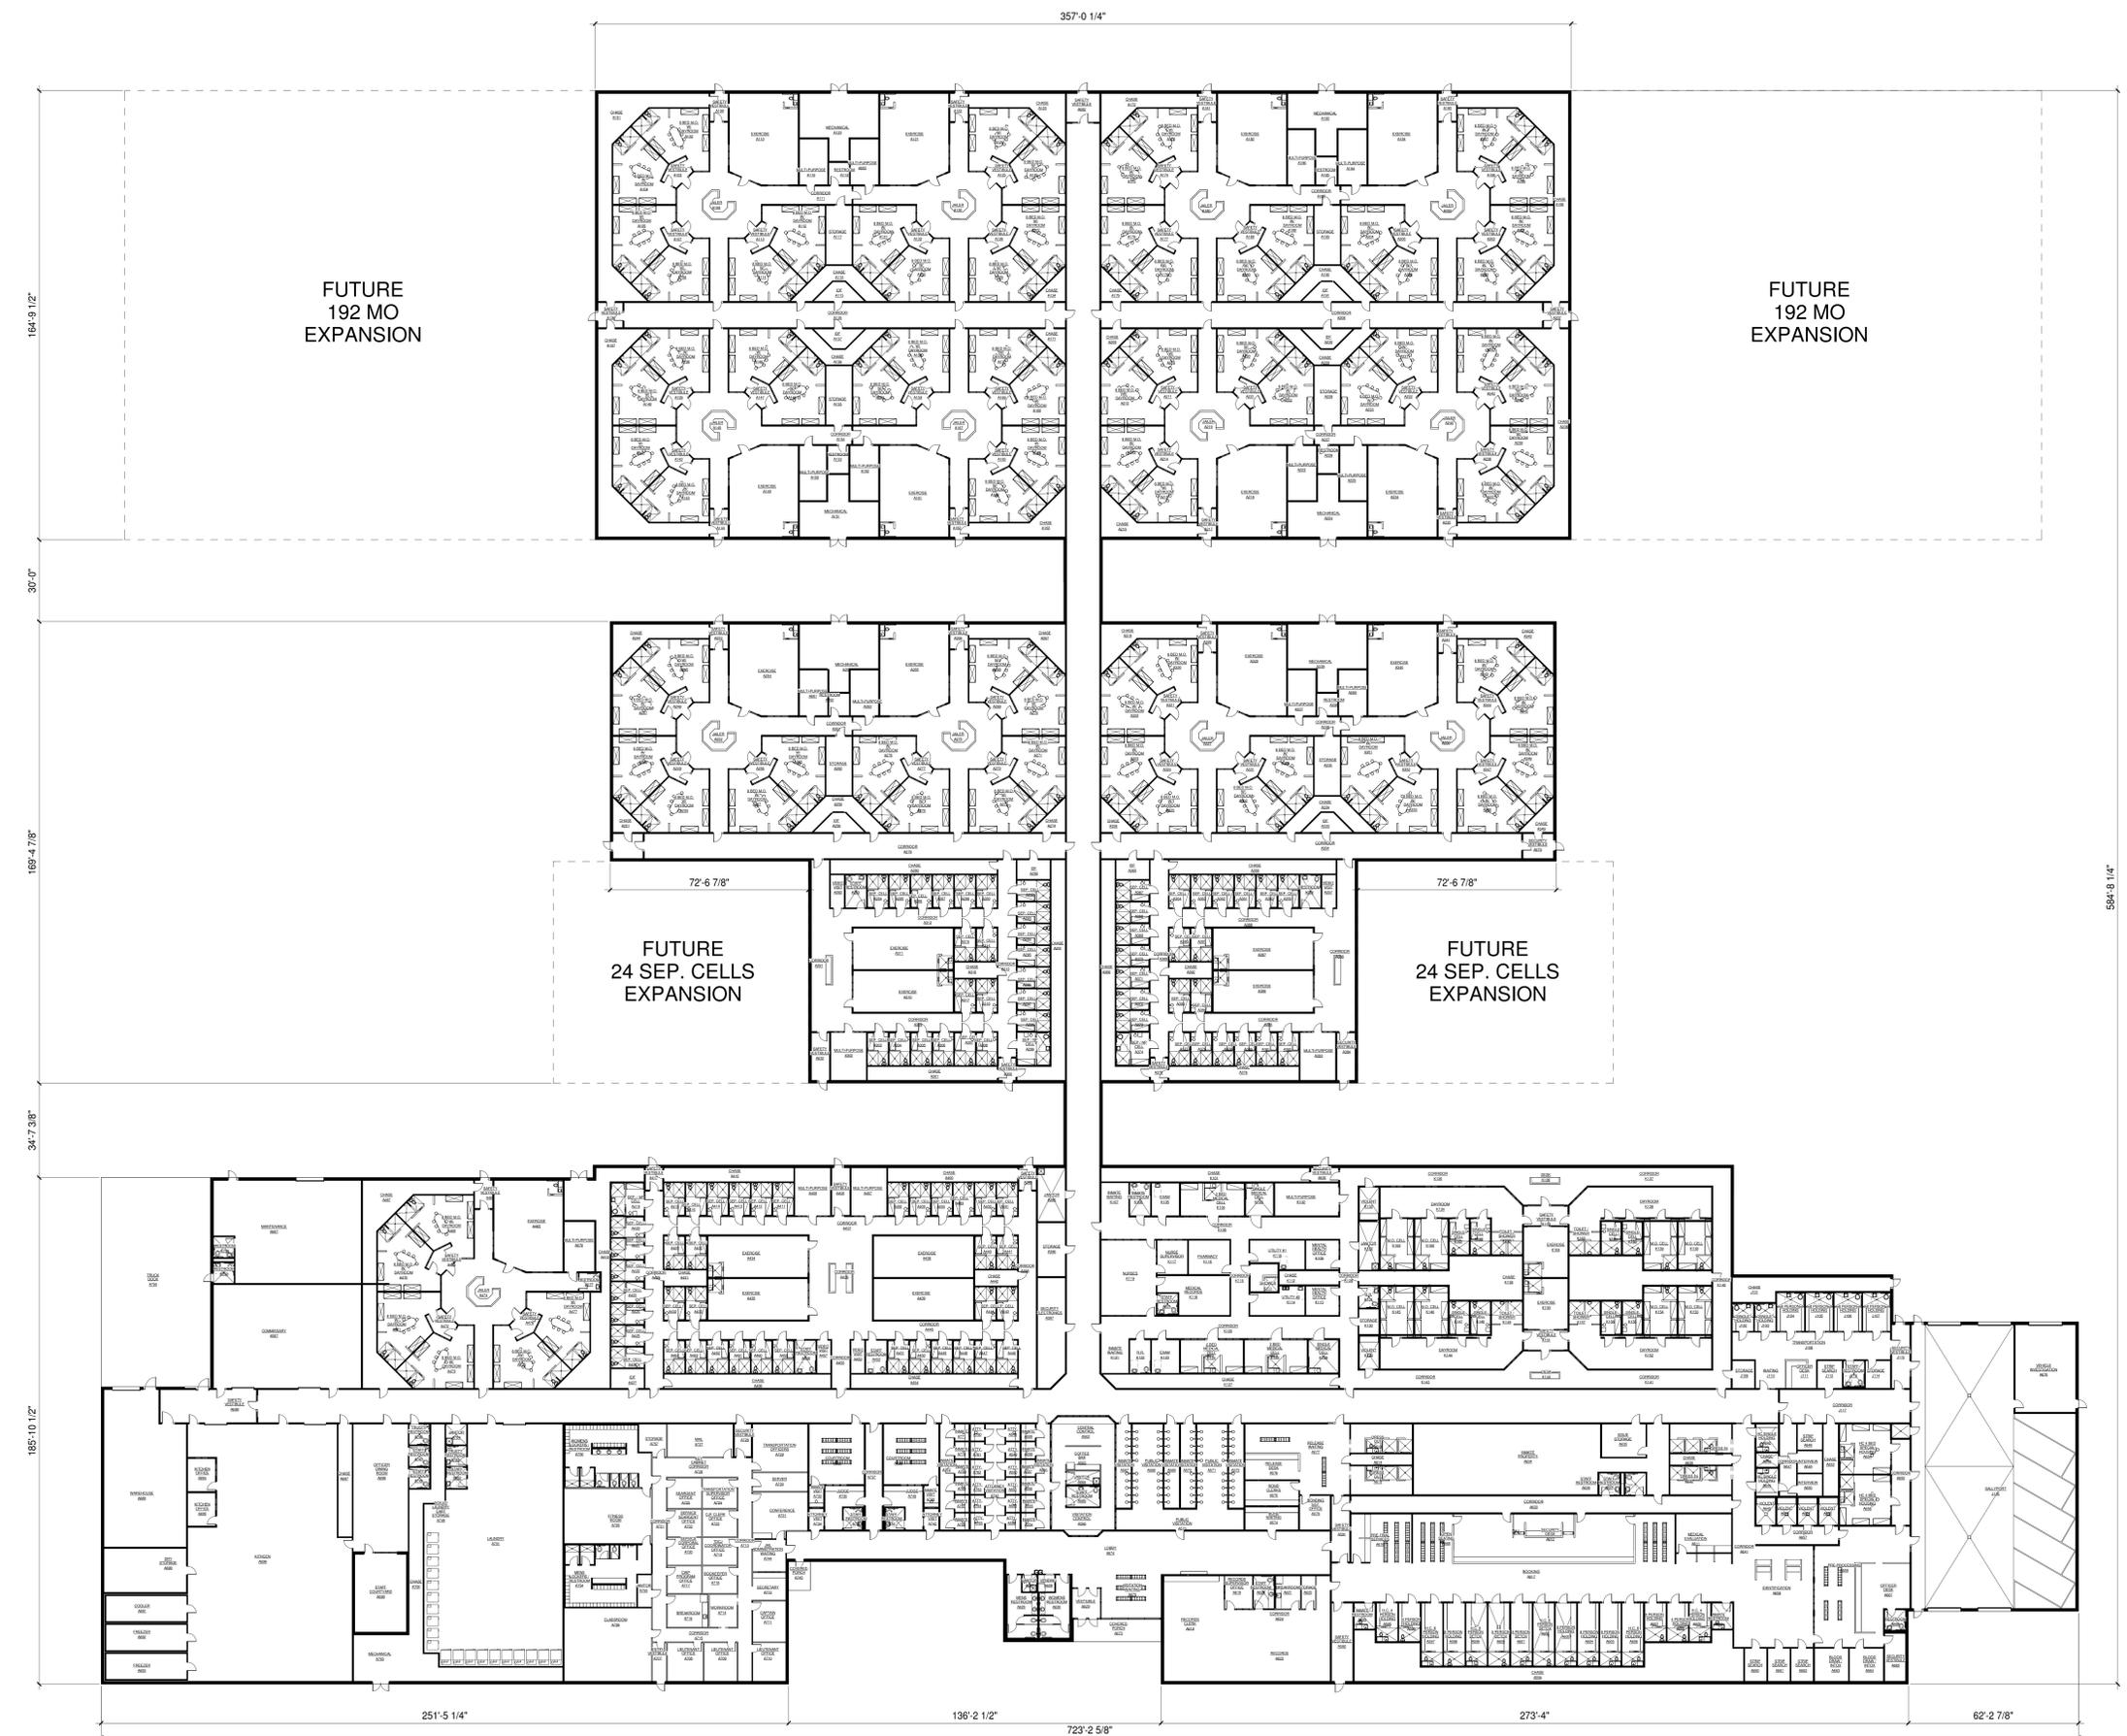

1 OVERALL - FLOOR PLAN  
3/64" = 1'-0"

No.	4
Revision	AS 14
Date	8/17/21

NOTE: DO NOT SCALE DRAWING  
**CONCEPTUAL DESIGN**  
NOT FOR REGULATORY  
APPROVAL, CONSTRUCTION, OR  
PERMITTING