

MIDLAND COUNTY, TEXAS 2026 PAVEMENT MAINTENANCE PROJECT PRECINCT 1

OCTOBER 25

SINGLE COURSE SEAL COAT



MIDLAND COUNTY
TEXAS

OWNER:

MIDLAND COUNTY, MIDLAND, TX.

UTILITY RELOCATION NOTICE:



CONTRACTOR SHALL CONTACT THE APPROPRIATE UTILITY COMPANY TO COORDINATE THE RELOCATION OF ANY UTILITY THAT IS FOUND TO BE IN CONFLICT WITH THESE CONSTRUCTION DOCUMENTS.

PREPARED BY




WEST TEXAS CONSULTANTS, INC.

ENGINEERS PLANNERS SURVEYORS
405 S.W. 1st. Street
Andrews, TX 79714
(432) 523-2181
TEXAS REGISTERED ENGINEERING FIRM F-2746
TEXAS REGISTERED SURVEYOR FIRM #100792-00

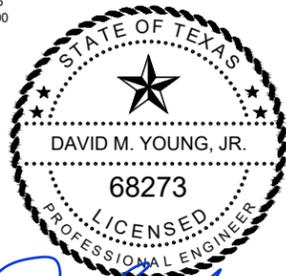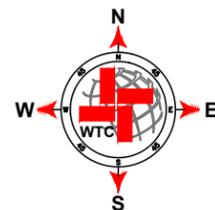

David M. Young, Jr.
THE SEAL APPEARING ON THIS DOCUMENT WAS AUTHORIZED BY DAVID M. YOUNG, JR., P.E. 68273 ON OCTOBER 17, 2025

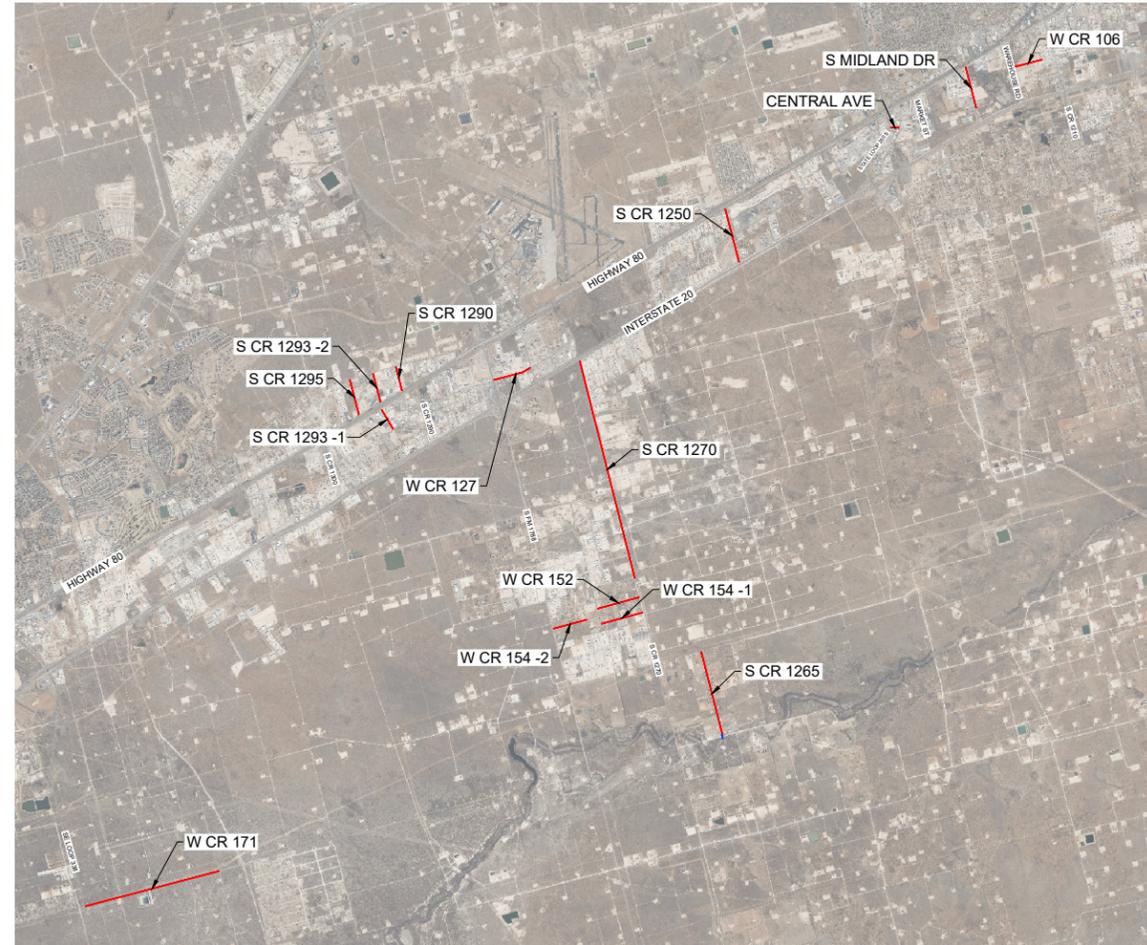

PROJECT LOCATION MAP
NOT TO SCALE


SHEET INDEX

| | |
|---------|--------------|
| B1-0.0 | COVER |
| B1-1.0 | W CR 171 |
| B1-1.1 | W CR 171 |
| B1-1.2 | W CR 171 |
| B1-2.0 | S CR 1295 |
| B1-3.0 | S CR 1293 -2 |
| B1-4.0 | S CR 1293 -1 |
| B1-5.0 | S CR 1290 |
| B1-6.0 | W CR 127 |
| B1-7.0 | S CR 1265 |
| B1-7.1 | S CR 1265 |
| B1-8.0 | W CR 154 -2 |
| B1-9.0 | W CR 154 -1 |
| B1-10.0 | W CR 152 |
| B1-11.0 | S CR 1270 |
| B1-11.1 | S CR 1270 |
| B1-11.2 | S CR 1270 |
| B1-11.3 | S CR 1270 |
| B1-11.4 | S CR 1270 |
| B1-12.0 | S CR 1250 |
| B1-12.1 | S CR 1250 |
| B1-13.0 | CENTRAL AVE |
| B1-14.0 | S MIDLAND DR |
| B1-15.0 | W CR 106 |



James C. Tompkins
THE SEAL APPEARING ON THIS DOCUMENT WAS AUTHORIZED BY JAMES C. TOMPKINS, P.E. 93839 ON OCTOBER 17, 2025

W CR 171

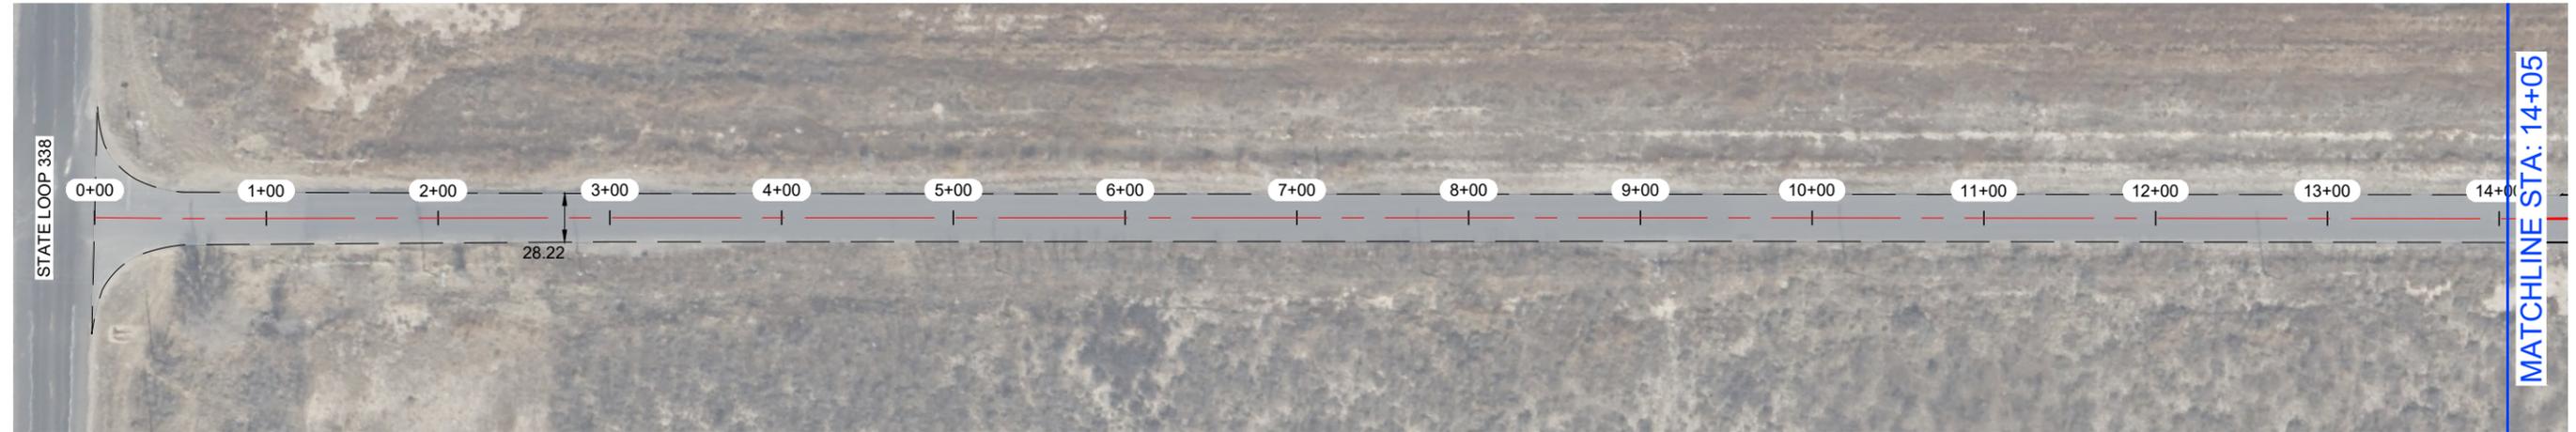


W CR 171




NOTES:

- 1.- CONTRACTOR TO AVOID DAMAGING EXISTING DRIVEWAYS MAILBOXES AND OTHER IMPROVEMENTS. LOCATIONS SHOWN ABOVE ARE APPROXIMATE AND CONTRACTOR SHOULD VERIFY LOCATIONS PRIOR TO BIDDING AND CONSTRUCTION.
- 2.- CONTRACTOR SHALL REPAIR ANY DAMAGE DONE TO EXISTING DRIVEWAYS OR OTHER IMPROVEMENTS AT NO COST TO OWNER.
- 3.- VIDEO OF EXISTING SITE CONDITION IS RECOMMENDED PRIOR TO CONSTRUCTION START.
- 4.- SEE SHEET B0-0.3 FOR DETAILS.
- 5.- CONTRACTOR TO PLACE TEMPORARY TABS ALONG EXISTING CENTERLINE AND EDGELINE STRIPING FOR STRIPING.
- 6.- CONTRACTOR TO PROVIDE DAILY QUANTITIES OF ASPHALT AND AGGREGETE TO VERIFY APPLICATION RATE.

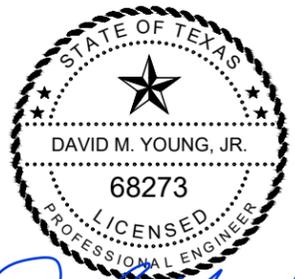

THE SEAL APPEARING ON THIS DOCUMENT WAS AUTHORIZED BY DAVID M. YOUNG, JR., P.E. 68273 ON OCTOBER 17, 2025

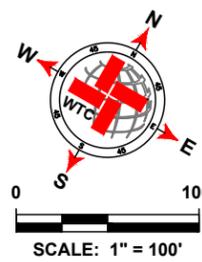

| LEGEND | |
|--------|---------------------------|
| | EXISTING CENTER LINE |
| | EXISTING END OF PAVEMENT |
| | EXISTING CONCRETE |
| | SEAL COAT AREA |
| | POTHOLE REPAIR (AS NOTED) |
| | EDGE PATCHING (AS NOTED) |

| W CR 171 QUANTITIES | | | |
|---------------------|-----------------------------------|--------|------|
| ITEM # | ITEM | QTY. | UNIT |
| 1 | SINGLE COURSE SEAL COAT (APPROX.) | 26 323 | SY |
| 2 | SOLID WHITE EDGE LINES | 16 719 | LF |
| 3 | DOUBLE SOLID YELLOW CL | 0 | LF |
| 4 | SKIP YELLOW CENTER LINES | 8 303 | LF |
| 5 | POTHOLE REPAIR | 0 | SY |
| 6 | EDGE PATCHING | 0 | SY |

WTC
ENGINEERS | SURVEYORS

West Texas Consultants, Inc.
ENGINEERS PLANNERS SURVEYORS
405 S.W. 1st. Street | Andrews, TX 79714 |(432) 523-2181
TEXAS REGISTERED ENGINEERING FIRM F-2746
TEXAS REGISTERED SURVEYOR FIRM #100792-00

| REVISION DESCRIPTION | REVISION | DATE |
|----------------------|----------|------|
| | | |
| | | |
| | | |
| | | |
| | | |
| | | |
| | | |
| | | |
| | | |
| | | |

LOCATIONS OF UNDERGROUND UTILITIES ARE APPROXIMATE AND MAY NOT INCLUDE ALL UNDERGROUND UTILITIES PRESENT. CONTRACTOR SHALL VERIFY THE LOCATIONS OF ALL UTILITY CROSSINGS BEFORE EXCAVATION OF ROADWAY.

CONTRACTOR SHALL NOTIFY PROPERTY OWNERS AND RESIDENTS A MINIMUM OF 48 HOURS IN ADVANCE OF CONSTRUCTION ACTIVITIES ON OR IN THE VICINITY OF THEIR PROPERTY.

Before You Dig Anywhere In Texas
STOP! CALL 1-800-245-4545

TOLL-FREE OSHA RULE 1926.651
REQUIRES PREVIOUS NOTIFICATION
TEXAS ONE CALL SYSTEM

MIDLAND COUNTY, TEXAS

2026 MIDLAND PAVEMENT MAINTENANCE PROJECT
PRECINCT 1
W CR 171 (STA: 0+00 - 27+85)

| DESIGN | DRAWN | DATE | PROJECT NO. | SCALE | REVISION | SHEET # |
|--------|-------|----------|-------------|-----------|----------|---------|
| J.C.T. | I.R. | 10/17/25 | 56750 | 1" = 100' | C | B1-1.0 |

DATE: 10/17/2025 10:58:00 AM PROJECT: 2026 MIDLAND PAVEMENT MAINTENANCE PROJECT PRECINCT 1 W CR 171 (STA: 0+00 - 27+85) SHEET: B1-1.0

W CR 171




W CR 171




NOTES:

- 1.- CONTRACTOR TO AVOID DAMAGING EXISTING DRIVEWAYS MAILBOXES AND OTHER IMPROVEMENTS. LOCATIONS SHOWN ABOVE ARE APPROXIMATE AND CONTRACTOR SHOULD VERIFY LOCATIONS PRIOR TO BIDDING AND CONSTRUCTION.
- 2.- CONTRACTOR SHALL REPAIR ANY DAMAGE DONE TO EXISTING DRIVEWAYS OR OTHER IMPROVEMENTS AT NO COST TO OWNER.
- 3.- VIDEO OF EXISTING SITE CONDITION IS RECOMMENDED PRIOR TO CONSTRUCTION START.
- 4.- SEE SHEET B0-0.3 FOR DETAILS.
- 5.- CONTRACTOR TO PLACE TEMPORARY TABS ALONG EXISTING CENTERLINE AND EDGELINE STRIPING FOR STRIPING.
- 6.- CONTRACTOR TO PROVIDE DAILY QUANTITIES OF ASPHALT AND AGGREGETE TO VERIFY APPLICATION RATE.

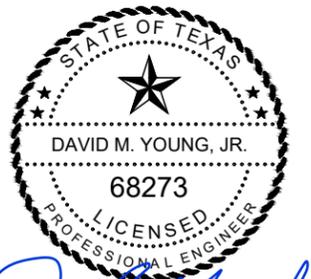

David M. Young, Jr.
 THE SEAL APPEARING ON THIS DOCUMENT WAS AUTHORIZED BY DAVID M. YOUNG, JR., P.E. 68273 ON OCTOBER 17, 2025

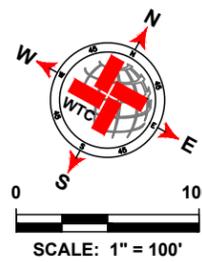

| LEGEND | |
|--------|---------------------------|
| | EXISTING CENTER LINE |
| | EXISTING END OF PAVEMENT |
| | EXISTING CONCRETE |
| | SEAL COAT AREA |
| | POTHOLE REPAIR (AS NOTED) |
| | EDGE PATCHING (AS NOTED) |

| W CR 171 QUANTITIES | | | |
|---------------------|-----------------------------------|------------|------|
| ITEM # | ITEM | QTY. | UNIT |
| 1 | SINGLE COURSE SEAL COAT (APPROX.) | SEE B1-1.0 | SY |
| 2 | SOLID WHITE EDGE LINES | | LF |
| 3 | DOUBLE SOLID YELLOW CL | | LF |
| 4 | SKIP YELLOW CENTER LINES | | LF |
| 5 | POTHOLE REPAIR | | SY |
| 6 | EDGE PATCHING | | SY |

WTC
ENGINEERS | SURVEYORS
 West Texas Consultants, Inc.
 ENGINEERS PLANNERS SURVEYORS
 405 S.W. 1st. Street | Andrews, TX 79714 |(432) 523-2181
 TEXAS REGISTERED ENGINEERING FIRM F-2746
 TEXAS REGISTERED SURVEYOR FIRM #100792-00

| REVISION DESCRIPTION | REVISION | DATE |
|----------------------|----------|------|
| | | |
| | | |
| | | |
| | | |
| | | |
| | | |
| | | |
| | | |
| | | |
| | | |

LOCATIONS OF UNDERGROUND UTILITIES ARE APPROXIMATE AND MAY NOT INCLUDE ALL UNDERGROUND UTILITIES PRESENT. CONTRACTOR SHALL VERIFY THE LOCATIONS OF ALL UTILITY CROSSINGS BEFORE EXCAVATION OF ROADWAY.

CONTRACTOR SHALL NOTIFY PROPERTY OWNERS AND RESIDENTS A MINIMUM OF 48 HOURS IN ADVANCE OF CONSTRUCTION ACTIVITIES ON OR IN THE VICINITY OF THEIR PROPERTY.

Before You Dig Anywhere In Texas STOP! CALL 1-800-245-4545
 TOLL-FREE OSHA RULE 1926.651 REQUIRES PREVIOUS NOTIFICATION TEXAS ONE CALL SYSTEM


MIDLAND COUNTY, TEXAS

2026 MIDLAND PAVEMENT MAINTENANCE PROJECT
 PRECINCT 1
 W CR 171 (STA: 55+45 - 83+28)


| DESIGN | DRAWN | DATE | PROJECT NO. | SCALE | REVISION | SHEET # |
|--------|-------|----------|-------------|-----------|----------|---------|
| J.C.T. | I.R. | 10/17/25 | 56750 | 1" = 100' | C | B1-1.2 |

PLAT: X:\PROJECTS\ENGINEERING & SURVEYING\TEXAS\MIDLAND COUNTY ROAD MAINT PROGRAM\2026\DRAWINGS\B0-0.3.PCT1 LAYOUT TAB B1-1.2.W CR 171 10/17/2025 3:58 PM EDGAR.BOS

S CR 1295

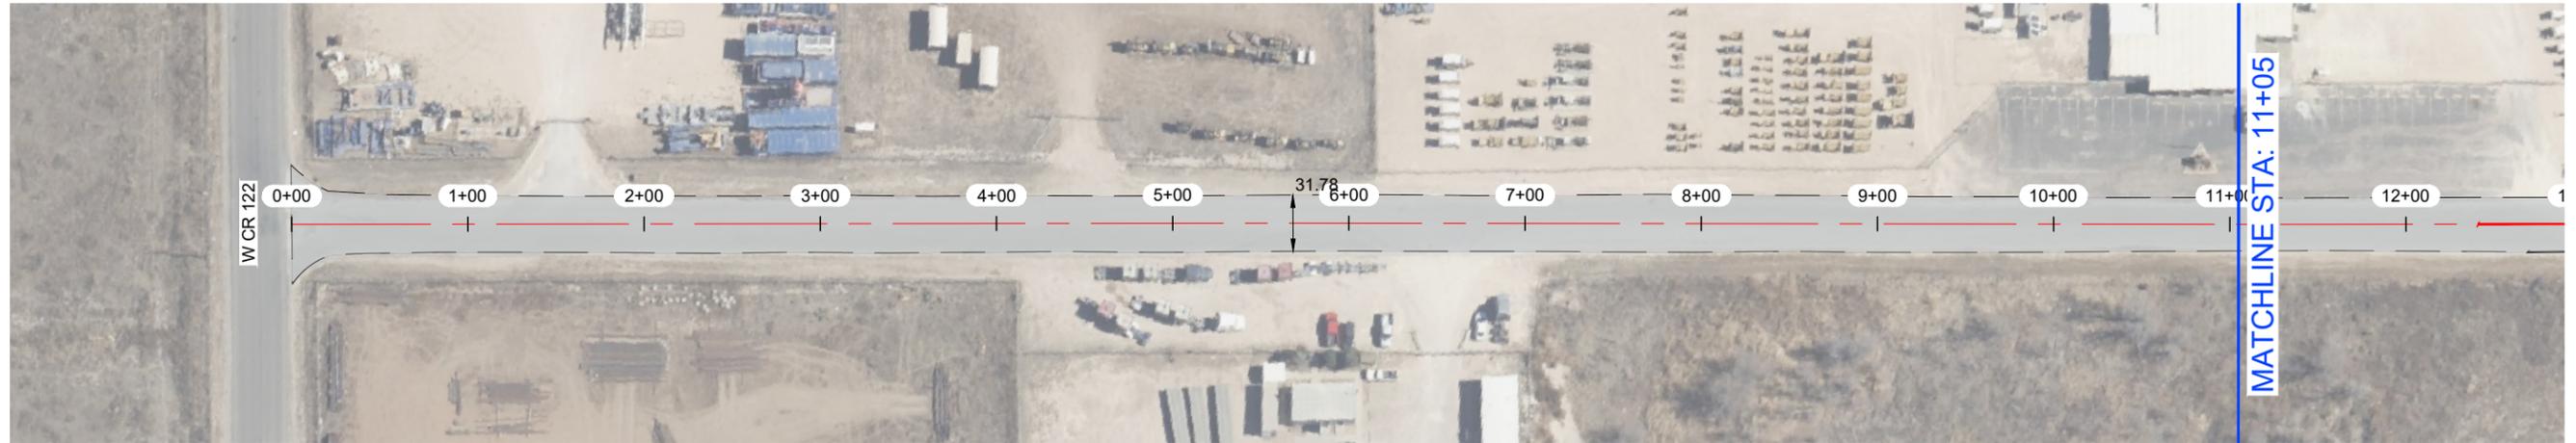


S CR 1295

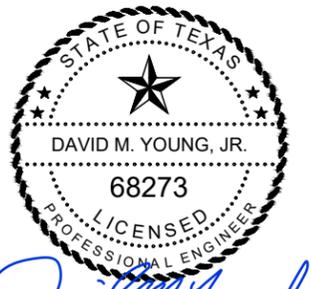

THE SEAL APPEARING ON THIS DOCUMENT WAS AUTHORIZED BY DAVID M. YOUNG, JR., P.E. 68273 ON OCTOBER 17, 2025

NOTES:

- 1.- CONTRACTOR TO AVOID DAMAGING EXISTING DRIVEWAYS MAILBOXES AND OTHER IMPROVEMENTS. LOCATIONS SHOWN ABOVE ARE APPROXIMATE AND CONTRACTOR SHOULD VERIFY LOCATIONS PRIOR TO BIDDING AND CONSTRUCTION.
- 2.- CONTRACTOR SHALL REPAIR ANY DAMAGE DONE TO EXISTING DRIVEWAYS OR OTHER IMPROVEMENTS AT NO COST TO OWNER.
- 3.- VIDEO OF EXISTING SITE CONDITION IS RECOMMENDED PRIOR TO CONSTRUCTION START.
- 4.- SEE SHEET B0-0.3 FOR DETAILS.
- 5.- CONTRACTOR TO PLACE TEMPORARY TABS ALONG EXISTING CENTERLINE AND EDGELINE STRIPING FOR STRIPING.
- 6.- CONTRACTOR TO PROVIDE DAILY QUANTITIES OF ASPHALT AND AGGREGETE TO VERIFY APPLICATION RATE.

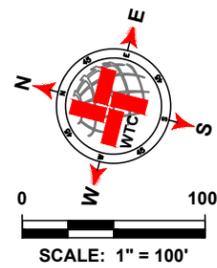

| LEGEND | |
|--------|---------------------------|
| | EXISTING CENTER LINE |
| | EXISTING END OF PAVEMENT |
| | EXISTING CONCRETE |
| | SEAL COAT AREA |
| | POTHOLE REPAIR (AS NOTED) |
| | EDGE PATCHING (AS NOTED) |

| S CR 1295 QUANTITIES | | | |
|----------------------|-----------------------------------|-------|------|
| ITEM # | ITEM | QTY. | UNIT |
| 1 | SINGLE COURSE SEAL COAT (APPROX.) | 7 908 | SY |
| 2 | SOLID WHITE EDGE LINES | 4 468 | LF |
| 3 | DOUBLE SOLID YELLOW CL | 0 | LF |
| 4 | SKIP YELLOW CENTER LINES | 2 169 | LF |
| 5 | POTHOLE REPAIR | 0 | SY |
| 6 | EDGE PATCHING | 0 | SY |

WTC
ENGINEERS | SURVEYORS

West Texas Consultants, Inc.
ENGINEERS PLANNERS SURVEYORS
405 S.W. 1st. Street | Andrews, TX 79714 |(432) 523-2181
TEXAS REGISTERED ENGINEERING FIRM F-2746
TEXAS REGISTERED SURVEYOR FIRM #100792-00

| REVISION DESCRIPTION | REVISION | DATE |
|----------------------|----------|------|
| | | |
| | | |
| | | |
| | | |
| | | |
| | | |
| | | |
| | | |
| | | |

LOCATIONS OF UNDERGROUND UTILITIES ARE APPROXIMATE AND MAY NOT INCLUDE ALL UNDERGROUND UTILITIES PRESENT. CONTRACTOR SHALL VERIFY THE LOCATIONS OF ALL UTILITY CROSSINGS BEFORE EXCAVATION OF ROADWAY.

CONTRACTOR SHALL NOTIFY PROPERTY OWNERS AND RESIDENTS A MINIMUM OF 48 HOURS IN ADVANCE OF CONSTRUCTION ACTIVITIES ON OR IN THE VICINITY OF THEIR PROPERTY.

Before You Dig Anywhere In Texas
STOP! CALL 1-800-245-4545

TOLL-FREE OSHA RULE 1926.651
REQUIRES PREVIOUS NOTIFICATION
TEXAS ONE CALL SYSTEM

MIDLAND COUNTY, TEXAS


2026 MIDLAND PAVEMENT MAINTENANCE PROJECT
PRECINCT 1

S CR 1295 (STA: 0+00 - 22+20)


| DESIGN | DRAWN | DATE | PROJECT NO. | SCALE | REVISION | SHEET # |
|--------|-------|----------|-------------|-----------|----------|---------|
| J.C.T. | I.R. | 10/17/25 | 56750 | 1" = 100' | C | B1-2.0 |

DATE: 10/17/2025 10:58 AM PROJECT: 2026 MIDLAND PAVEMENT MAINTENANCE PROJECT SHEET: B1-2.0

S CR 1293 -2

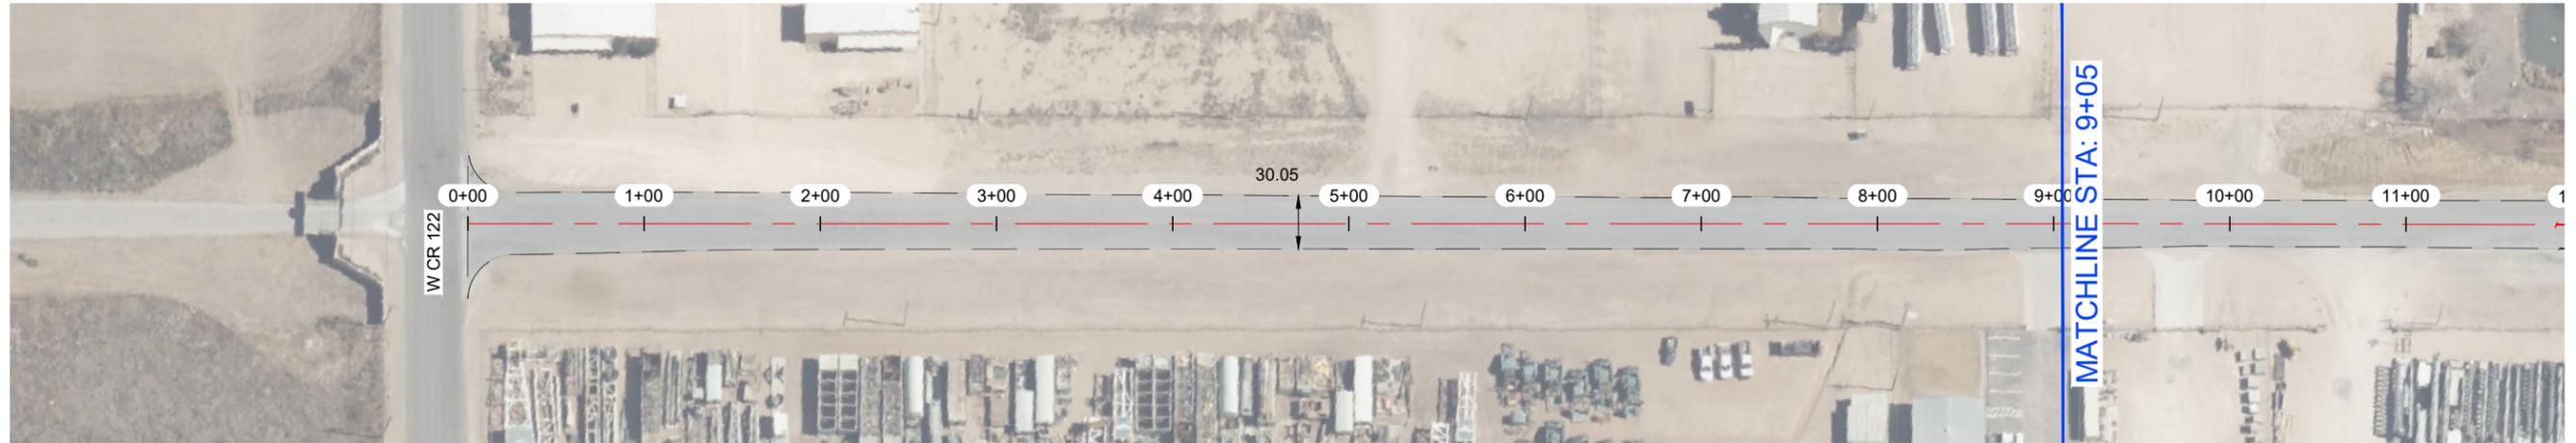


S CR 1293 -2

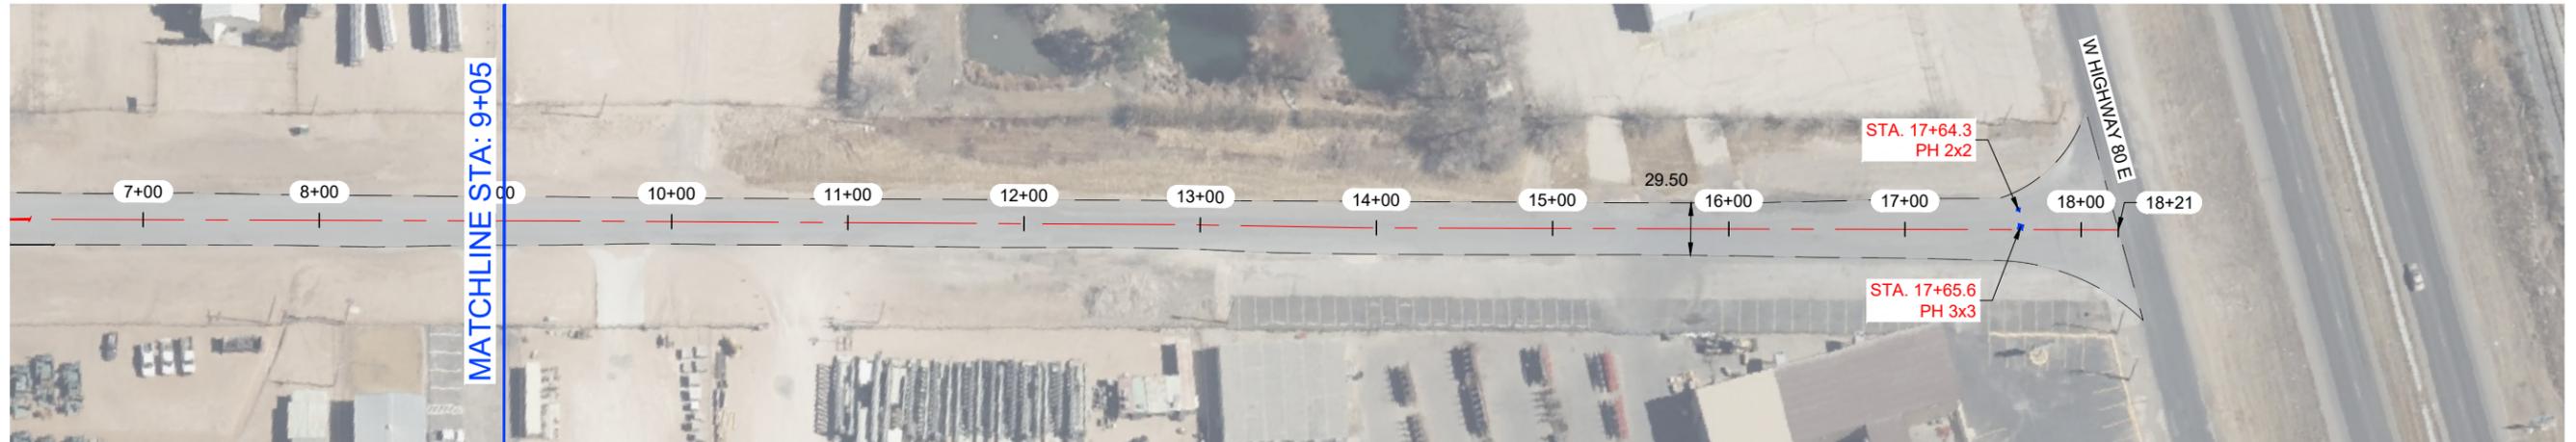


NOTES:

- 1.- CONTRACTOR TO AVOID DAMAGING EXISTING DRIVEWAYS MAILBOXES AND OTHER IMPROVEMENTS. LOCATIONS SHOWN ABOVE ARE APPROXIMATE AND CONTRACTOR SHOULD VERIFY LOCATIONS PRIOR TO BIDDING AND CONSTRUCTION.
- 2.- CONTRACTOR SHALL REPAIR ANY DAMAGE DONE TO EXISTING DRIVEWAYS OR OTHER IMPROVEMENTS AT NO COST TO OWNER.
- 3.- VIDEO OF EXISTING SITE CONDITION IS RECOMMENDED PRIOR TO CONSTRUCTION START.
- 4.- SEE SHEET B0-0.3 FOR DETAILS.
- 5.- CONTRACTOR TO PLACE TEMPORARY TABS ALONG EXISTING CENTERLINE AND EDGELINE STRIPING FOR STRIPING.
- 6.- CONTRACTOR TO PROVIDE DAILY QUANTITIES OF ASPHALT AND AGGREGETE TO VERIFY APPLICATION RATE.

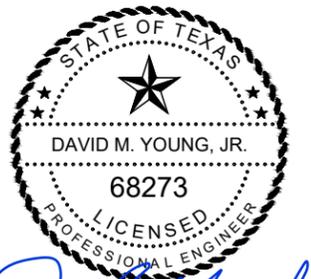

THE SEAL APPEARING ON THIS DOCUMENT WAS AUTHORIZED BY DAVID M. YOUNG, JR., P.E. 68273 ON OCTOBER 17, 2025

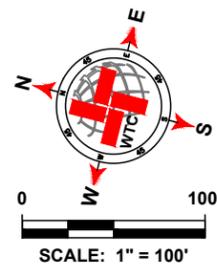

| LEGEND | |
|--------|---------------------------|
| | EXISTING CENTER LINE |
| | EXISTING END OF PAVEMENT |
| | EXISTING CONCRETE |
| | SEAL COAT AREA |
| | POTHOLE REPAIR (AS NOTED) |
| | EDGE PATCHING (AS NOTED) |

| S CR 1293 -2 QUANTITIES | | | |
|-------------------------|-----------------------------------|-------|------|
| ITEM # | ITEM | QTY. | UNIT |
| 1 | SINGLE COURSE SEAL COAT (APPROX.) | 6 291 | SY |
| 2 | SOLID WHITE EDGE LINES | 3 700 | LF |
| 3 | DOUBLE SOLID YELLOW CL | 0 | LF |
| 4 | SKIP YELLOW CENTER LINES | 1 769 | LF |
| 5 | POTHOLE REPAIR | 1.4 | SY |
| 6 | EDGE PATCHING | 0 | SY |

WTC
ENGINEERS | SURVEYORS

West Texas Consultants, Inc.
ENGINEERS PLANNERS SURVEYORS
405 S.W. 1st Street | Andrews, TX 79714 | (432) 523-2181
TEXAS REGISTERED ENGINEERING FIRM F-2746
TEXAS REGISTERED SURVEYOR FIRM #100792-00

| REVISION DESCRIPTION | REVISION | DATE |
|----------------------|----------|------|
| | | |
| | | |
| | | |
| | | |
| | | |
| | | |
| | | |
| | | |
| | | |
| | | |

LOCATIONS OF UNDERGROUND UTILITIES ARE APPROXIMATE AND MAY NOT INCLUDE ALL UNDERGROUND UTILITIES PRESENT. CONTRACTOR SHALL VERIFY THE LOCATIONS OF ALL UTILITY CROSSINGS BEFORE EXCAVATION OF ROADWAY.

CONTRACTOR SHALL NOTIFY PROPERTY OWNERS AND RESIDENTS A MINIMUM OF 48 HOURS IN ADVANCE OF CONSTRUCTION ACTIVITIES ON OR IN THE VICINITY OF THEIR PROPERTY.

Before You Dig Anywhere In Texas
STOP! CALL 1-800-245-4545

TOLL-FREE OSHA RULE 1926.651
REQUIRES PREVIOUS NOTIFICATION
TEXAS ONE CALL SYSTEM


| MIDLAND COUNTY, TEXAS | | | | | | |
|---|-------|----------|-------------|-----------|----------|---------|
| 2026 MIDLAND PAVEMENT MAINTENANCE PROJECT PRECINCT 1 | | | | | | |
| S CR 1293 -2 (STA: 0+00 - 18+21) | | | | | | |
| DESIGN | DRAWN | DATE | PROJECT NO. | SCALE | REVISION | SHEET # |
| J.C.T. | I.R. | 10/17/25 | 56750 | 1" = 100' | C | B1-3.0 |

S CR 1293 -1




NOTES:

- 1.- CONTRACTOR TO AVOID DAMAGING EXISTING DRIVEWAYS MAILBOXES AND OTHER IMPROVEMENTS. LOCATIONS SHOWN ABOVE ARE APPROXIMATE AND CONTRACTOR SHOULD VERIFY LOCATIONS PRIOR TO BIDDING AND CONSTRUCTION.
- 2.- CONTRACTOR SHALL REPAIR ANY DAMAGE DONE TO EXISTING DRIVEWAYS OR OTHER IMPROVEMENTS AT NO COST TO OWNER.
- 3.- VIDEO OF EXISTING SITE CONDITION IS RECOMENDED PRIOR TO CONSTRUCTION START.
- 4.- SEE SHEET B0-0.3 FOR DETAILS.
- 5.- CONTRACTOR TO PLACE TEMPORARY TABS ALONG EXISTING CENTERLINE AND EDGELINE STRIPING FOR STRIPING.
- 6.- CONTRACTOR TO PROVIDE DAILY QUANTITIES OF ASPHALT AND AGGREGETE TO VERIFY APPLICATION RATE.

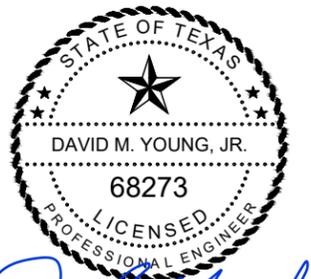

David M. Young, Jr.
 THE SEAL APPEARING ON THIS DOCUMENT WAS AUTHORIZED BY DAVID M. YOUNG, JR., P.E. 68273 ON OCTOBER 17, 2025

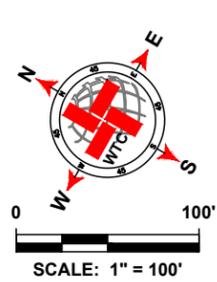

| LEGEND | |
|--------|---------------------------|
| | EXISTING CENTER LINE |
| | EXISTING END OF PAVEMENT |
| | EXISTING CONCRETE |
| | SEAL COAT AREA |
| | POTHOLE REPAIR (AS NOTED) |
| | EDGE PATCHING (AS NOTED) |

| S CR 1293 -1 QUANTITIES | | | |
|-------------------------|---------------------------------------|-------|------|
| ITEM # | ITEM | QTY. | UNIT |
| 1 | SINGLE COURSE SEAL COAT (APPROX.) | 5 061 | SY |
| 2 | SOLID WHITE EDGE LINES | 2 833 | LF |
| 3 | DOUBLE SOLID YELLOW \sphericalangle | 0 | LF |
| 4 | SKIP YELLOW CENTER LINES | 1 351 | LF |
| 5 | POTHOLE REPAIR | 0 | SY |
| 6 | EDGE PATCHING | 0 | SY |

WTC
ENGINEERS | SURVEYORS
 West Texas Consultants, Inc.
 ENGINEERS PLANNERS SURVEYORS
 405 S.W. 1st. Street | Andrews, TX 79714 |(432) 523-2181
 TEXAS REGISTERED ENGINEERING FIRM F-2746
 TEXAS REGISTERED SURVEYOR FIRM #100792-00

| REVISION DESCRIPTION | REVISION | DATE |
|----------------------|----------|------|
| | | |
| | | |
| | | |
| | | |
| | | |
| | | |
| | | |
| | | |
| | | |
| | | |

LOCATIONS OF UNDERGROUND UTILITIES ARE APPROXIMATE AND MAY NOT INCLUDE ALL UNDERGROUND UTILITIES PRESENT. CONTRACTOR SHALL VERIFY THE LOCATIONS OF ALL UTILITY CROSSINGS BEFORE EXCAVATION OF ROADWAY.

CONTRACTOR SHALL NOTIFY PROPERTY OWNERS AND RESIDENTS A MINIMUM OF 48 HOURS IN ADVANCE OF CONSTRUCTION ACTIVITIES ON OR IN THE VICINITY OF THEIR PROPERTY.

Before You Dig Anywhere In Texas STOP! CALL 1-800-245-4545
 TOLL-FREE OSHA RULE 1926.651 REQUIRES PREVIOUS NOTIFICATION TEXAS ONE CALL SYSTEM


MIDLAND COUNTY, TEXAS

2026 MIDLAND PAVEMENT MAINTENANCE PROJECT
 PRECINCT 1
 S CR 1293 -1 (STA: 0+00 - 14+01)

| DESIGN | DRAWN | DATE | PROJECT NO. | SCALE | REVISION | SHEET # |
|--------|-------|----------|-------------|-----------|----------|---------|
| J.C.T. | I.R. | 10/17/25 | 56750 | 1" = 100' | C | B1-4.0 |


PLAT: X:\PROJECTS\ENGINEERING & SURVEYING\MIDLAND COUNTY ROAD MAINT PROGRAM\2026\DRAWINGS\2026\2026 GRABE E, PCT1 LAYOUT TAB B1-4.0 S CR 1293 -1 10/17/2025 3:58PM EDOAR.BDS

S CR 1290

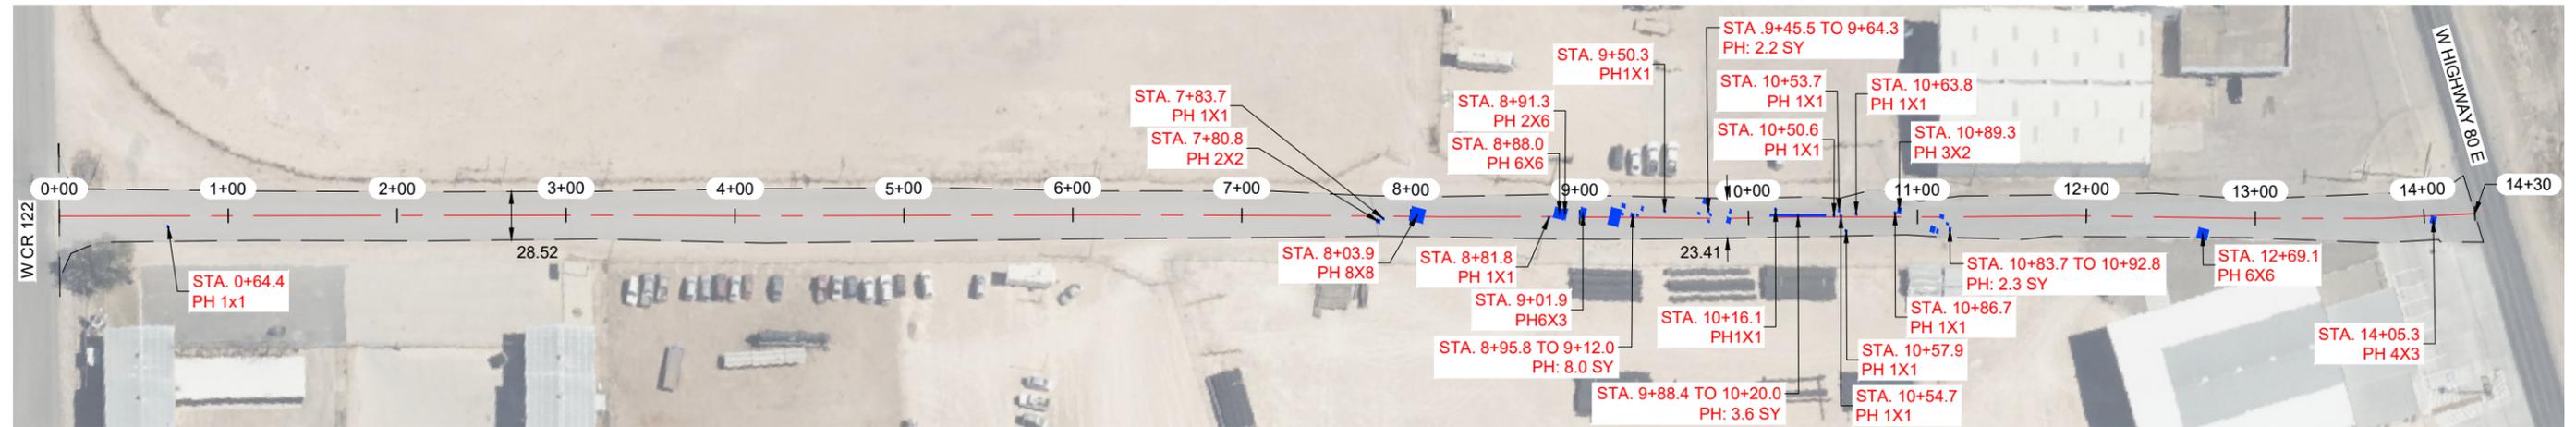


NOTES:

- 1.- CONTRACTOR TO AVOID DAMAGING EXISTING DRIVEWAYS MAILBOXES AND OTHER IMPROVEMENTS. LOCATIONS SHOWN ABOVE ARE APPROXIMATE AND CONTRACTOR SHOULD VERIFY LOCATIONS PRIOR TO BIDDING AND CONSTRUCTION.
- 2.- CONTRACTOR SHALL REPAIR ANY DAMAGE DONE TO EXISTING DRIVEWAYS OR OTHER IMPROVEMENTS AT NO COST TO OWNER.
- 3.- VIDEO OF EXISTING SITE CONDITION IS RECOMENDED PRIOR TO CONSTRUCTION START.
- 4.- SEE SHEET B0-0.3 FOR DETAILS.
- 5.- CONTRACTOR TO PLACE TEMPORARY TABS ALONG EXISTING CENTERLINE AND EDGELINE STRIPING FOR STRIPING.
- 6.- CONTRACTOR TO PROVIDE DAILY QUANTITIES OF ASPHALT AND AGGREGETE TO VERIFY APPLICATION RATE.

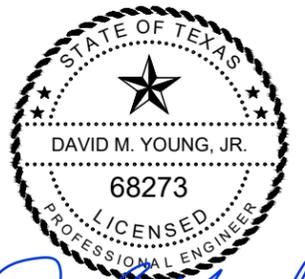

David M. Young, Jr.
 THE SEAL APPEARING ON THIS DOCUMENT WAS AUTHORIZED BY DAVID M. YOUNG, JR., P.E. 68273 ON OCTOBER 17, 2025

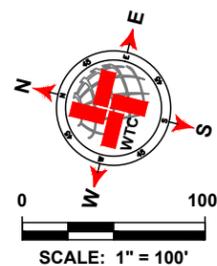

| LEGEND | |
|--------|---------------------------|
| | EXISTING CENTER LINE |
| | EXISTING END OF PAVEMENT |
| | EXISTING CONCRETE |
| | SEAL COAT AREA |
| | POTHOLE REPAIR (AS NOTED) |
| | EDGE PATCHING (AS NOTED) |

| S CR 1290 QUANTITIES | | | |
|----------------------|-----------------------------------|-------|------|
| ITEM # | ITEM | QTY. | UNIT |
| 1 | SINGLE COURSE SEAL COAT (APPROX.) | 4 389 | SY |
| 2 | SOLID WHITE EDGE LINES | 2 904 | LF |
| 3 | DOUBLE SOLID YELLOW CL | 0 | LF |
| 4 | SKIP YELLOW CENTER LINES | 1 379 | LF |
| 5 | POTHOLE REPAIR | 38.2 | SY |
| 6 | EDGE PATCHING | 0 | SY |

WTC
 ENGINEERS | SURVEYORS
West Texas Consultants, Inc.
 ENGINEERS PLANNERS SURVEYORS
 405 S.W. 1st. Street | Andrews, TX 79714 |(432) 523-2181
 TEXAS REGISTERED ENGINEERING FIRM F-2746
 TEXAS REGISTERED SURVEYOR FIRM #100792-00

| REVISION DESCRIPTION | REVISION | DATE |
|----------------------|----------|------|
| | | |
| | | |
| | | |
| | | |
| | | |
| | | |
| | | |
| | | |
| | | |

LOCATIONS OF UNDERGROUND UTILITIES ARE APPROXIMATE AND MAY NOT INCLUDE ALL UNDERGROUND UTILITIES PRESENT. CONTRACTOR SHALL VERIFY THE LOCATIONS OF ALL UTILITY CROSSINGS BEFORE EXCAVATION OF ROADWAY.


CONTRACTOR SHALL NOTIFY PROPERTY OWNERS AND RESIDENTS A MINIMUM OF 48 HOURS IN ADVANCE OF CONSTRUCTION ACTIVITIES ON OR IN THE VICINITY OF THEIR PROPERTY.

Before You Dig Anywhere In Texas STOP! CALL 1-800-245-4545
 TOLL-FREE OSHA RULE 1926.651 REQUIRES PREVIOUS NOTIFICATION TEXAS ONE CALL SYSTEM


| MIDLAND COUNTY, TEXAS | | | | | | |
|---|-------|----------|-------------|-----------|----------|---------|
| 2026 MIDLAND PAVEMENT MAINTENANCE PROJECT PRECINCT 1 | | | | | | |
| S CR 1290 (STA: 0+00 - 14+30) | | | | | | |
| DESIGN | DRAWN | DATE | PROJECT NO. | SCALE | REVISION | SHEET # |
| J.C.T. | I.R. | 10/17/25 | 56750 | 1" = 100' | C | B1-5.0 |

DATE: X:\PROJECTS\ENGINEERING & SURVEYING\TEXAS\MIDLAND COUNTY ROAD MAINT PROGRAM\2026\DRAWINGS\2026\2026_10_17_2025_10_17_2025_3_38_P11.EDG.AIA.RCS

S CR 1265

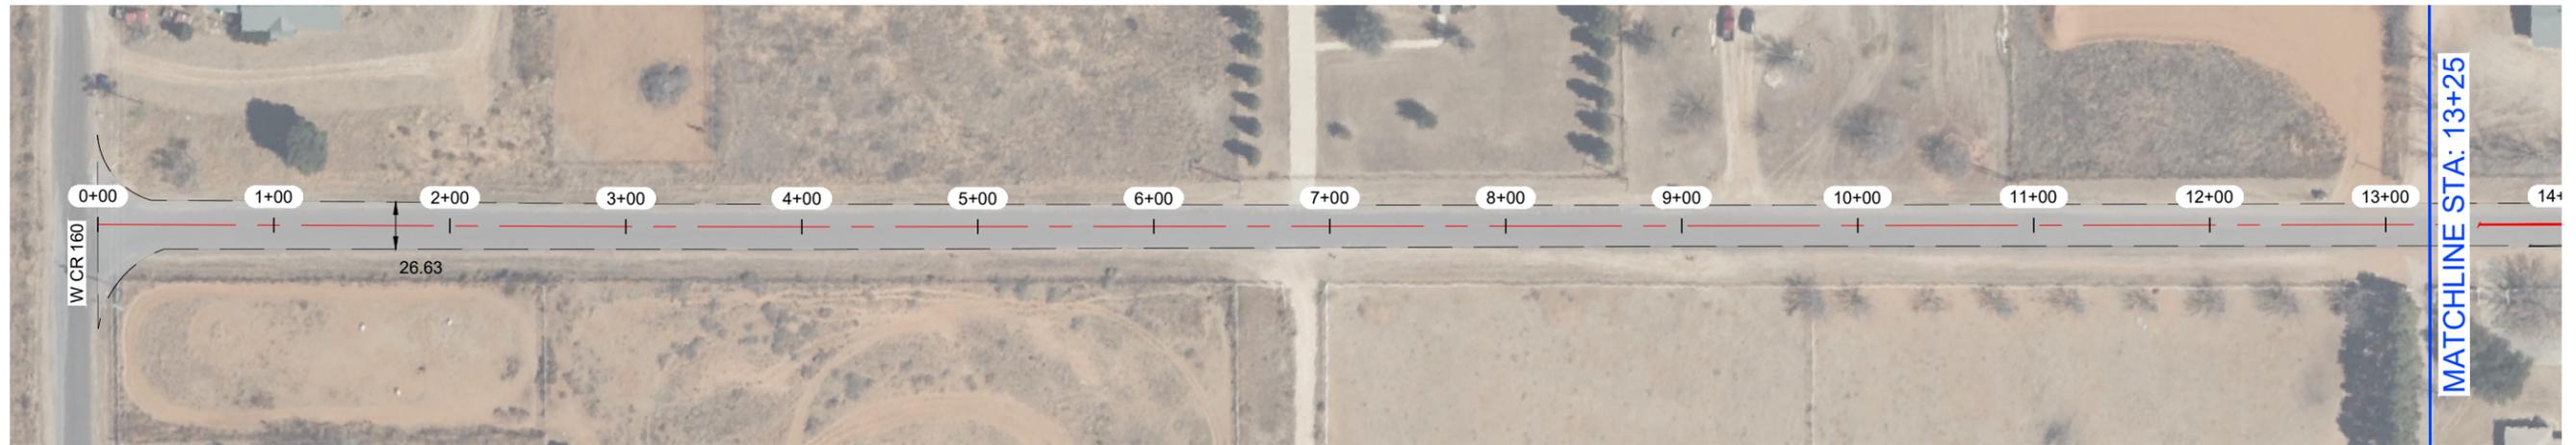


S CR 1265

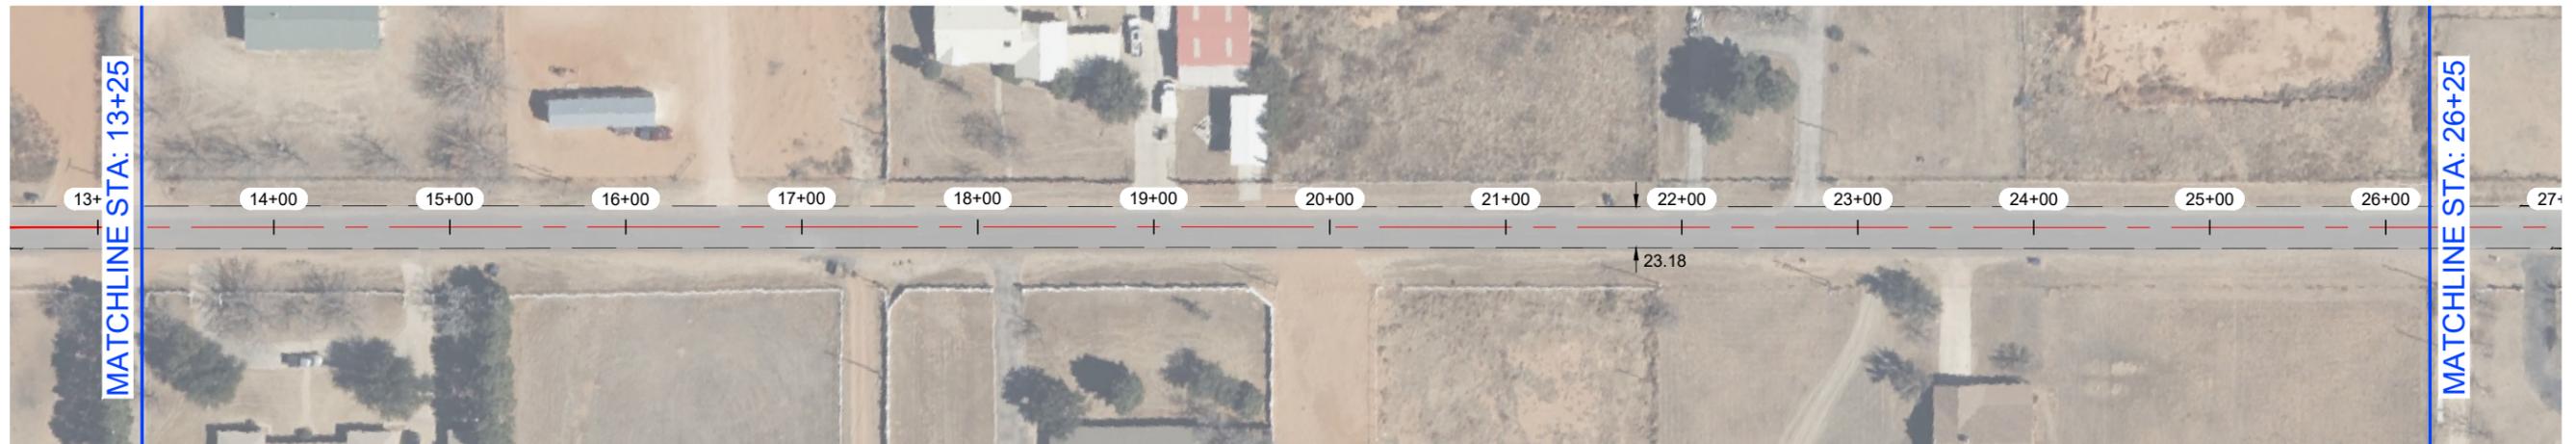


NOTES:

- 1.- CONTRACTOR TO AVOID DAMAGING EXISTING DRIVEWAYS MAILBOXES AND OTHER IMPROVEMENTS. LOCATIONS SHOWN ABOVE ARE APPROXIMATE AND CONTRACTOR SHOULD VERIFY LOCATIONS PRIOR TO BIDDING AND CONSTRUCTION.
- 2.- CONTRACTOR SHALL REPAIR ANY DAMAGE DONE TO EXISTING DRIVEWAYS OR OTHER IMPROVEMENTS AT NO COST TO OWNER.
- 3.- VIDEO OF EXISTING SITE CONDITION IS RECOMMENDED PRIOR TO CONSTRUCTION START.
- 4.- SEE SHEET B0-0.3 FOR DETAILS.
- 5.- CONTRACTOR TO PLACE TEMPORARY TABS ALONG EXISTING CENTERLINE AND EDGELINE STRIPING FOR STRIPING.
- 6.- CONTRACTOR TO PROVIDE DAILY QUANTITIES OF ASPHALT AND AGGREGETE TO VERIFY APPLICATION RATE.

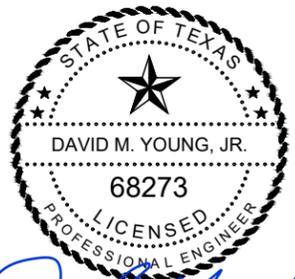

THE SEAL APPEARING ON THIS DOCUMENT WAS AUTHORIZED BY DAVID M. YOUNG, JR., P.E. 68273 ON OCTOBER 17, 2025

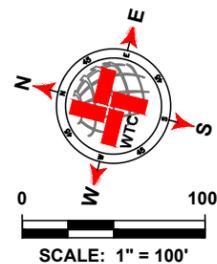

| LEGEND | |
|--------|---------------------------|
| | EXISTING CENTER LINE |
| | EXISTING END OF PAVEMENT |
| | EXISTING CONCRETE |
| | SEAL COAT AREA |
| | POTHOLE REPAIR (AS NOTED) |
| | EDGE PATCHING (AS NOTED) |

| S CR 1265 QUANTITIES | | | |
|----------------------|-----------------------------------|--------|------|
| ITEM # | ITEM | QTY. | UNIT |
| 1 | SINGLE COURSE SEAL COAT (APPROX.) | 14 407 | SY |
| 2 | SOLID WHITE EDGE LINES | 10 598 | LF |
| 3 | DOUBLE SOLID YELLOW CL | 0 | LF |
| 4 | SKIP YELLOW CENTER LINES | 5 207 | LF |
| 5 | POTHOLE REPAIR | 0 | SY |
| 6 | EDGE PATCHING | 0 | SY |

WTC
ENGINEERS | SURVEYORS

West Texas Consultants, Inc.
ENGINEERS PLANNERS SURVEYORS
405 S.W. 1st Street | Andrews, TX 79714 | (432) 523-2181
TEXAS REGISTERED ENGINEERING FIRM F-2746
TEXAS REGISTERED SURVEYOR FIRM #100792-00

| REVISION DESCRIPTION | REVISION | DATE |
|----------------------|----------|------|
| | | |
| | | |
| | | |
| | | |
| | | |
| | | |
| | | |
| | | |
| | | |

LOCATIONS OF UNDERGROUND UTILITIES ARE APPROXIMATE AND MAY NOT INCLUDE ALL UNDERGROUND UTILITIES PRESENT. CONTRACTOR SHALL VERIFY THE LOCATIONS OF ALL UTILITY CROSSINGS BEFORE EXCAVATION OF ROADWAY.

CONTRACTOR SHALL NOTIFY PROPERTY OWNERS AND RESIDENTS A MINIMUM OF 48 HOURS IN ADVANCE OF CONSTRUCTION ACTIVITIES ON OR IN THE VICINITY OF THEIR PROPERTY.

Before You Dig Anywhere In Texas
STOP! CALL 1-800-245-4545

TOLL-FREE OSHA RULE 1926.651
REQUIRES PREVIOUS NOTIFICATION
TEXAS ONE CALL SYSTEM

MIDLAND COUNTY, TEXAS

2026 MIDLAND PAVEMENT MAINTENANCE PROJECT
PRECINCT 1

S CR 1265 (STA: 0+00 - 26+25)

| DESIGN | DRAWN | DATE | PROJECT NO. | SCALE | REVISION | SHEET # |
|--------|-------|----------|-------------|-----------|----------|---------|
| J.C.T. | I.R. | 10/17/25 | 56750 | 1" = 100' | C | B1-7.0 |

DATE: 10/17/2025 10:00:00 AM PROJECT: 2026 MIDLAND PAVEMENT MAINTENANCE PROJECT PRECINCT 1 SHEET: B1-7.0

S CR 1265




S CR 1265




NOTES:

- 1.- CONTRACTOR TO AVOID DAMAGING EXISTING DRIVEWAYS MAILBOXES AND OTHER IMPROVEMENTS. LOCATIONS SHOWN ABOVE ARE APPROXIMATE AND CONTRACTOR SHOULD VERIFY LOCATIONS PRIOR TO BIDDING AND CONSTRUCTION.
- 2.- CONTRACTOR SHALL REPAIR ANY DAMAGE DONE TO EXISTING DRIVEWAYS OR OTHER IMPROVEMENTS AT NO COST TO OWNER.
- 3.- VIDEO OF EXISTING SITE CONDITION IS RECOMMENDED PRIOR TO CONSTRUCTION START.
- 4.- SEE SHEET B0-0.3 FOR DETAILS.
- 5.- CONTRACTOR TO PLACE TEMPORARY TABS ALONG EXISTING CENTERLINE AND EDGELINE STRIPING FOR STRIPING.
- 6.- CONTRACTOR TO PROVIDE DAILY QUANTITIES OF ASPHALT AND AGGREGETE TO VERIFY APPLICATION RATE.

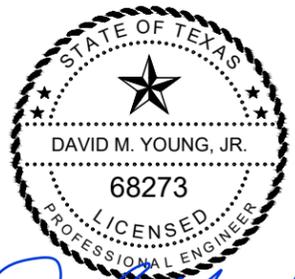

THE SEAL APPEARING ON THIS DOCUMENT WAS AUTHORIZED BY DAVID M. YOUNG, JR., P.E. 68273 ON OCTOBER 17, 2025

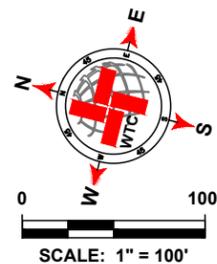

| LEGEND | |
|--------|---------------------------|
| | EXISTING CENTER LINE |
| | EXISTING END OF PAVEMENT |
| | EXISTING CONCRETE |
| | SEAL COAT AREA |
| | POTHOLE REPAIR (AS NOTED) |
| | EDGE PATCHING (AS NOTED) |

| S CR 1265 QUANTITIES | | | |
|----------------------|-----------------------------------|------------|------|
| ITEM # | ITEM | QTY. | UNIT |
| 1 | SINGLE COURSE SEAL COAT (APPROX.) | SEE B1-7.0 | SY |
| 2 | SOLID WHITE EDGE LINES | | LF |
| 3 | DOUBLE SOLID YELLOW CL | | LF |
| 4 | SKIP YELLOW CENTER LINES | | LF |
| 5 | POTHOLE REPAIR | | SY |
| 6 | EDGE PATCHING | | SY |

WTC
ENGINEERS | SURVEYORS

West Texas Consultants, Inc.
ENGINEERS PLANNERS SURVEYORS
405 S.W. 1st Street | Andrews, TX 79714 |(432) 523-2181
TEXAS REGISTERED ENGINEERING FIRM F-2746
TEXAS REGISTERED SURVEYOR FIRM #100792-00

| REVISION DESCRIPTION | REVISION | DATE |
|----------------------|----------|------|
| | | |
| | | |
| | | |
| | | |
| | | |
| | | |
| | | |
| | | |
| | | |
| | | |

LOCATIONS OF UNDERGROUND UTILITIES ARE APPROXIMATE AND MAY NOT INCLUDE ALL UNDERGROUND UTILITIES PRESENT. CONTRACTOR SHALL VERIFY THE LOCATIONS OF ALL UTILITY CROSSINGS BEFORE EXCAVATION OF ROADWAY.

CONTRACTOR SHALL NOTIFY PROPERTY OWNERS AND RESIDENTS A MINIMUM OF 48 HOURS IN ADVANCE OF CONSTRUCTION ACTIVITIES ON OR IN THE VICINITY OF THEIR PROPERTY.

Before You Dig Anywhere In Texas
STOP! CALL 1-800-245-4545

TOLL-FREE OSHA RULE 1926.651
REQUIRES PREVIOUS NOTIFICATION
TEXAS ONE CALL SYSTEM

MIDLAND COUNTY, TEXAS

2026 MIDLAND PAVEMENT MAINTENANCE PROJECT
PRECINCT 1
S CR 1265 (STA: 26+25 - 52+57)


| DESIGN | DRAWN | DATE | PROJECT NO. | SCALE | REVISION | SHEET # |
|--------|-------|----------|-------------|-----------|----------|---------|
| J.C.T. | I.R. | 10/17/25 | 56750 | 1" = 100' | C | B1-7.1 |

DATE: X:\PROJECTS\ENGINEERING & SURVEYING\TEXAS\MIDLAND COUNTY ROAD MAINT PROGRAM\2026\DRAWINGS\B0-0.3 LAYOUT TAB B1.7.1 S CR 1265-1017.DWG 3.30 PM EDT 04/08/2025

W CR 154 -2




W CR 154 -2

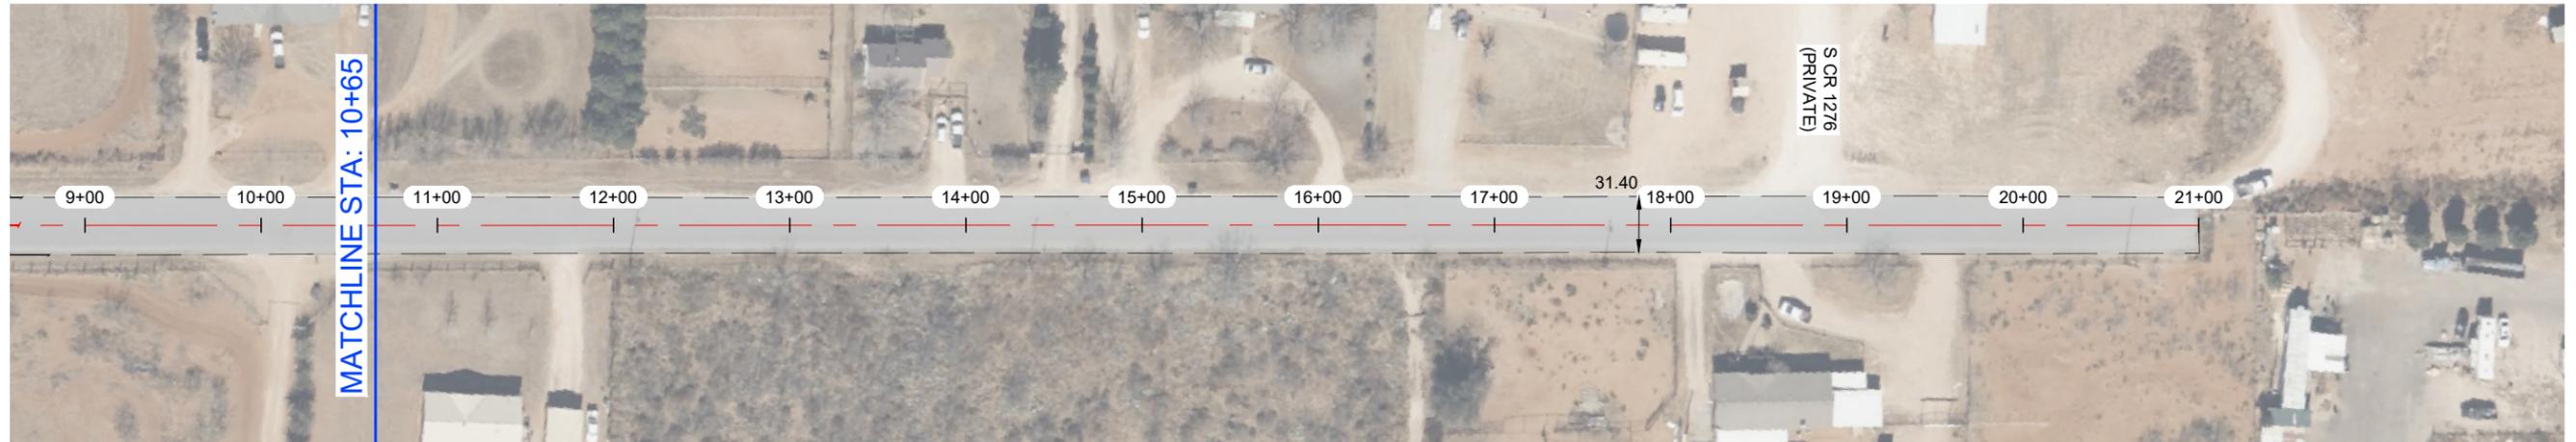


NOTES:

- 1.- CONTRACTOR TO AVOID DAMAGING EXISTING DRIVEWAYS MAILBOXES AND OTHER IMPROVEMENTS. LOCATIONS SHOWN ABOVE ARE APPROXIMATE AND CONTRACTOR SHOULD VERIFY LOCATIONS PRIOR TO BIDDING AND CONSTRUCTION.
- 2.- CONTRACTOR SHALL REPAIR ANY DAMAGE DONE TO EXISTING DRIVEWAYS OR OTHER IMPROVEMENTS AT NO COST TO OWNER.
- 3.- VIDEO OF EXISTING SITE CONDITION IS RECOMMENDED PRIOR TO CONSTRUCTION START.
- 4.- SEE SHEET B0-0.3 FOR DETAILS.
- 5.- CONTRACTOR TO PLACE TEMPORARY TABS ALONG EXISTING CENTERLINE AND EDGELINE STRIPING FOR STRIPING.
- 6.- CONTRACTOR TO PROVIDE DAILY QUANTITIES OF ASPHALT AND AGGREGETE TO VERIFY APPLICATION RATE.

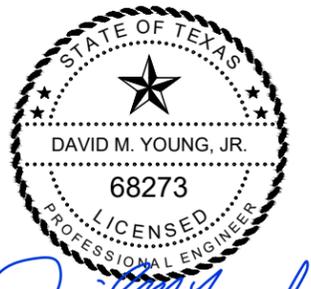

David M. Young Jr.
 THE SEAL APPEARING ON THIS DOCUMENT WAS AUTHORIZED BY DAVID M. YOUNG, JR., P.E. 68273 ON OCTOBER 17, 2025

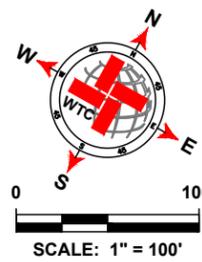

| LEGEND | |
|--------|---------------------------|
| | EXISTING CENTER LINE |
| | EXISTING END OF PAVEMENT |
| | EXISTING CONCRETE |
| | SEAL COAT AREA |
| | POTHOLE REPAIR (AS NOTED) |
| | EDGE PATCHING (AS NOTED) |

| W CR 154 -2 QUANTITIES | | | |
|------------------------|-----------------------------------|-------|------|
| ITEM # | ITEM | QTY. | UNIT |
| 1 | SINGLE COURSE SEAL COAT (APPROX.) | 7 556 | SY |
| 2 | SOLID WHITE EDGE LINES | 4 226 | LF |
| 3 | DOUBLE SOLID YELLOW CL | 0 | LF |
| 4 | SKIP YELLOW CENTER LINES | 2 075 | LF |
| 5 | POTHOLE REPAIR | 0 | SY |
| 6 | EDGE PATCHING | 0 | SY |

WTC
ENGINEERS | SURVEYORS
 West Texas Consultants, Inc.
 ENGINEERS PLANNERS SURVEYORS
 405 S.W. 1st Street | Andrews, TX 79714 |(432) 523-2181
 TEXAS REGISTERED ENGINEERING FIRM F-2746
 TEXAS REGISTERED SURVEYOR FIRM #100792-00

| REVISION DESCRIPTION | REVISION | DATE |
|----------------------|----------|------|
| | | |
| | | |
| | | |
| | | |
| | | |
| | | |
| | | |
| | | |
| | | |
| | | |

LOCATIONS OF UNDERGROUND UTILITIES ARE APPROXIMATE AND MAY NOT INCLUDE ALL UNDERGROUND UTILITIES PRESENT. CONTRACTOR SHALL VERIFY THE LOCATIONS OF ALL UTILITY CROSSINGS BEFORE EXCAVATION OF ROADWAY.

CONTRACTOR SHALL NOTIFY PROPERTY OWNERS AND RESIDENTS A MINIMUM OF 48 HOURS IN ADVANCE OF CONSTRUCTION ACTIVITIES ON OR IN THE VICINITY OF THEIR PROPERTY.

Before You Dig Anywhere In Texas STOP! CALL 1-800-245-4545
 TOLL-FREE OSHA RULE 1926.651 REQUIRES PREVIOUS NOTIFICATION TEXAS ONE CALL SYSTEM

MIDLAND COUNTY, TEXAS

2026 MIDLAND PAVEMENT MAINTENANCE PROJECT
 PRECINCT 1
 W CR 154 -2 (STA: 0+00 - 21+00)


| DESIGN | DRAWN | DATE | PROJECT NO. | SCALE | REVISION | SHEET # |
|--------|-------|----------|-------------|-----------|----------|---------|
| J.C.T. | I.R. | 10/17/25 | 56750 | 1" = 100' | C | B1-8.0 |

PLAT: X:\PROJECTS\ENGINEERING & SURVEYING\MIDLAND COUNTY ROAD MAINT PROGRAM\2026\DRAWINGS\2026_10_17_LAYOUT TAB B1-4.0 W CR 154 -2_10/17/2025 3:09 PM EDC\AR.RDS

W CR 152




W CR 152

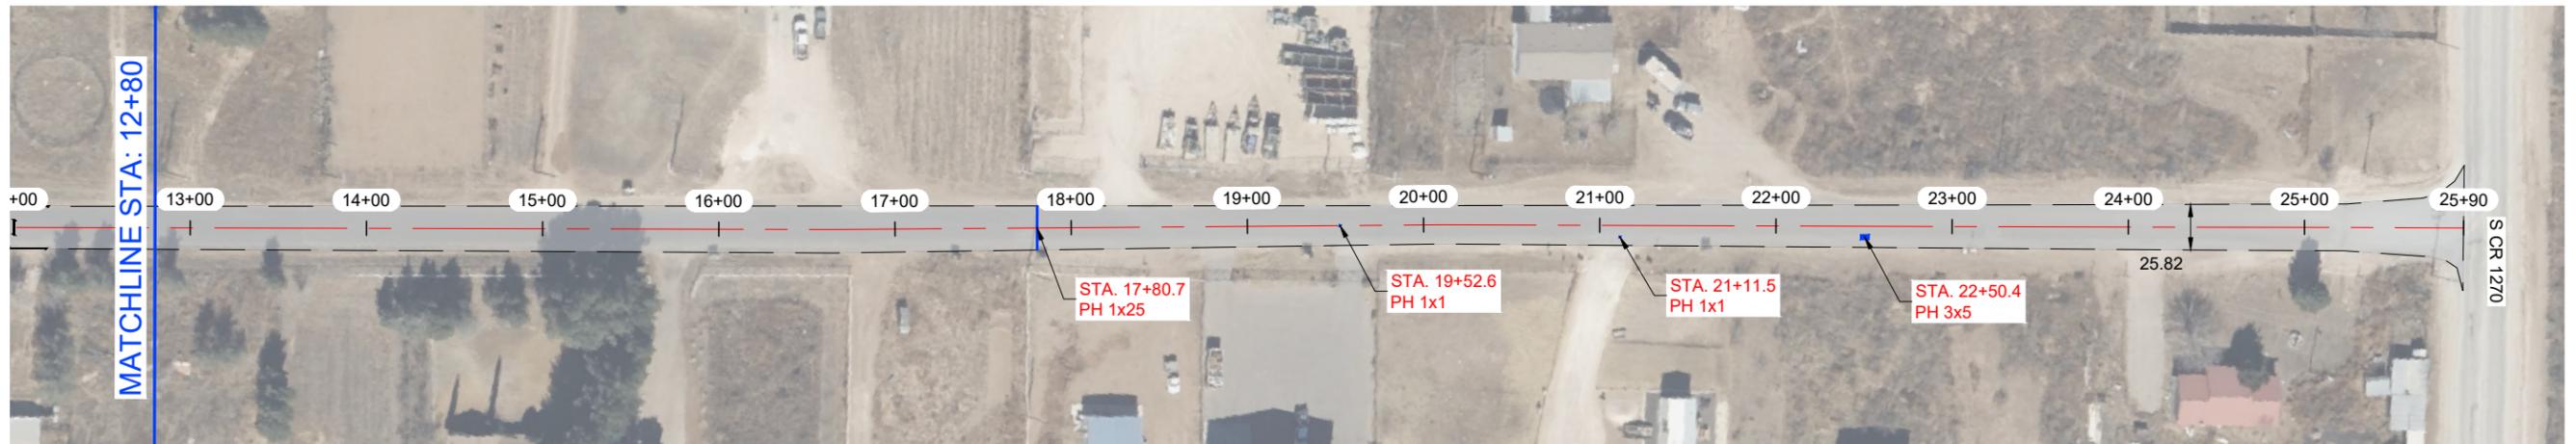


NOTES:

- 1.- CONTRACTOR TO AVOID DAMAGING EXISTING DRIVEWAYS MAILBOXES AND OTHER IMPROVEMENTS. LOCATIONS SHOWN ABOVE ARE APPROXIMATE AND CONTRACTOR SHOULD VERIFY LOCATIONS PRIOR TO BIDDING AND CONSTRUCTION.
- 2.- CONTRACTOR SHALL REPAIR ANY DAMAGE DONE TO EXISTING DRIVEWAYS OR OTHER IMPROVEMENTS AT NO COST TO OWNER.
- 3.- VIDEO OF EXISTING SITE CONDITION IS RECOMMENDED PRIOR TO CONSTRUCTION START.
- 4.- SEE SHEET B0-0.3 FOR DETAILS.
- 5.- CONTRACTOR TO PLACE TEMPORARY TABS ALONG EXISTING CENTERLINE AND EDGELINE STRIPING FOR STRIPING.
- 6.- CONTRACTOR TO PROVIDE DAILY QUANTITIES OF ASPHALT AND AGGREGETE TO VERIFY APPLICATION RATE.

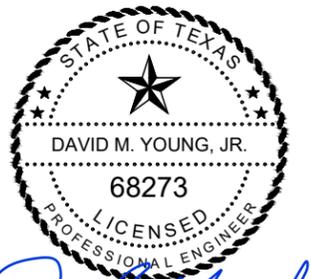

THE SEAL APPEARING ON THIS DOCUMENT WAS AUTHORIZED BY DAVID M. YOUNG, JR., P.E. 68273 ON OCTOBER 17, 2025

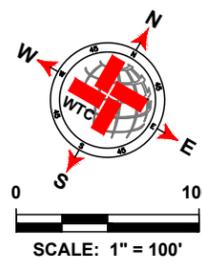

| LEGEND | |
|--------|---------------------------|
| | EXISTING CENTER LINE |
| | EXISTING END OF PAVEMENT |
| | EXISTING CONCRETE |
| | SEAL COAT AREA |
| | POTHOLE REPAIR (AS NOTED) |
| | EDGE PATCHING (AS NOTED) |

| W CR 152 QUANTITIES | | | |
|---------------------|-----------------------------------|-------|------|
| ITEM # | ITEM | QTY. | UNIT |
| 1 | SINGLE COURSE SEAL COAT (APPROX.) | 7 071 | SY |
| 2 | SOLID WHITE EDGE LINES | 0 | LF |
| 3 | DOUBLE SOLID YELLOW CL | 0 | LF |
| 4 | SKIP YELLOW CENTER LINES | 2 565 | LF |
| 5 | POTHOLE REPAIR | 6.6 | SY |
| 6 | EDGE PATCHING | 0 | SY |

WTC
ENGINEERS | SURVEYORS

West Texas Consultants, Inc.
ENGINEERS PLANNERS SURVEYORS
405 S.W. 1st. Street | Andrews, TX 79714 |(432) 523-2181
TEXAS REGISTERED ENGINEERING FIRM F-2746
TEXAS REGISTERED SURVEYOR FIRM #100792-00

| REVISION DESCRIPTION | REVISION | DATE |
|----------------------|----------|------|
| | | |
| | | |
| | | |
| | | |
| | | |
| | | |
| | | |
| | | |
| | | |

LOCATIONS OF UNDERGROUND UTILITIES ARE APPROXIMATE AND MAY NOT INCLUDE ALL UNDERGROUND UTILITIES PRESENT. CONTRACTOR SHALL VERIFY THE LOCATIONS OF ALL UTILITY CROSSINGS BEFORE EXCAVATION OF ROADWAY.

CONTRACTOR SHALL NOTIFY PROPERTY OWNERS AND RESIDENTS A MINIMUM OF 48 HOURS IN ADVANCE OF CONSTRUCTION ACTIVITIES ON OR IN THE VICINITY OF THEIR PROPERTY.

Before You Dig Anywhere In Texas
STOP! CALL 1-800-245-4545

TOLL-FREE OSHA RULE 1926.651
REQUIRES PREVIOUS NOTIFICATION
TEXAS ONE CALL SYSTEM

MIDLAND COUNTY, TEXAS


2026 MIDLAND PAVEMENT MAINTENANCE PROJECT
PRECINCT 1
W CR 152 (STA: 0+00 - 25+90)

| DESIGN | DRAWN | DATE | PROJECT NO. | SCALE | REVISION | SHEET # |
|--------|-------|----------|-------------|-----------|----------|---------|
| J.C.T. | I.R. | 10/17/25 | 56750 | 1" = 100' | C | B1-10.0 |

S CR 1270




S CR 1270

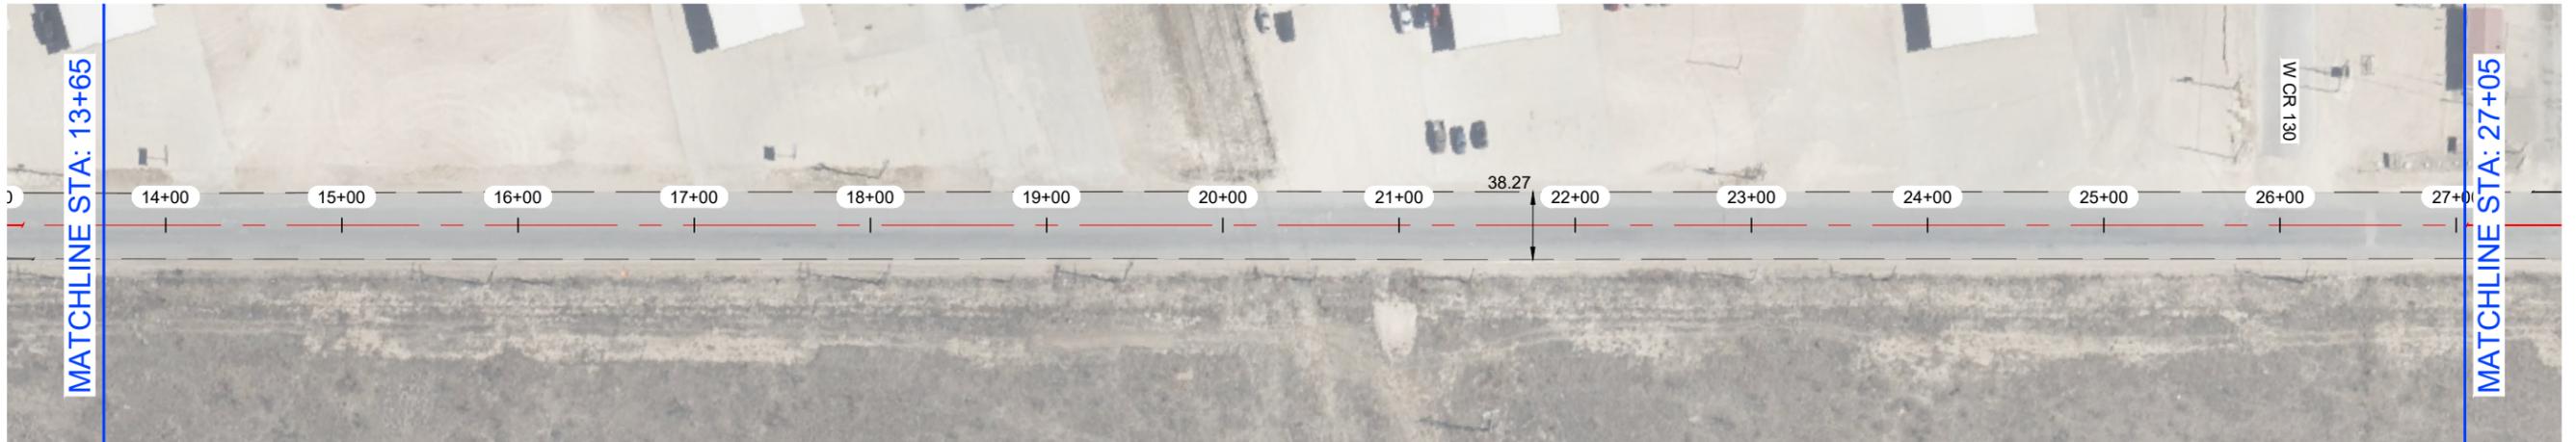


NOTES:

- 1.- CONTRACTOR TO AVOID DAMAGING EXISTING DRIVEWAYS MAILBOXES AND OTHER IMPROVEMENTS. LOCATIONS SHOWN ABOVE ARE APPROXIMATE AND CONTRACTOR SHOULD VERIFY LOCATIONS PRIOR TO BIDDING AND CONSTRUCTION.
- 2.- CONTRACTOR SHALL REPAIR ANY DAMAGE DONE TO EXISTING DRIVEWAYS OR OTHER IMPROVEMENTS AT NO COST TO OWNER.
- 3.- VIDEO OF EXISTING SITE CONDITION IS RECOMMENDED PRIOR TO CONSTRUCTION START.
- 4.- SEE SHEET B0-0.3 FOR DETAILS.
- 5.- CONTRACTOR TO PLACE TEMPORARY TABS ALONG EXISTING CENTERLINE AND EDGELINE STRIPING FOR STRIPING.
- 6.- CONTRACTOR TO PROVIDE DAILY QUANTITIES OF ASPHALT AND AGGREGETE TO VERIFY APPLICATION RATE.

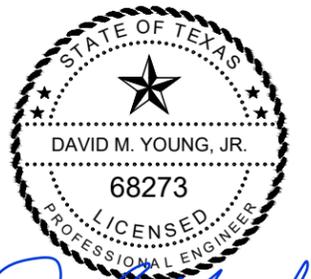

THE SEAL APPEARING ON THIS DOCUMENT WAS AUTHORIZED BY DAVID M. YOUNG, JR., P.E. 68273 ON OCTOBER 17, 2025

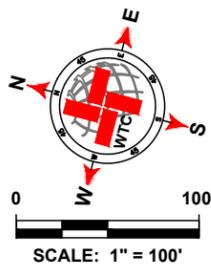

| LEGEND | |
|--------|---------------------------|
| | EXISTING CENTER LINE |
| | EXISTING END OF PAVEMENT |
| | EXISTING CONCRETE |
| | SEAL COAT AREA |
| | POTHOLE REPAIR (AS NOTED) |
| | EDGE PATCHING (AS NOTED) |

| S CR 1270 QUANTITIES | | | |
|----------------------|-----------------------------------|--------|------|
| ITEM # | ITEM | QTY. | UNIT |
| 1 | SINGLE COURSE SEAL COAT (APPROX.) | 53 717 | SY |
| 2 | SOLID WHITE EDGE LINES | 26 812 | LF |
| 3 | DOUBLE SOLID YELLOW CL | 0 | LF |
| 4 | SKIP YELLOW CENTER LINES | 13 419 | LF |
| 5 | POTHOLE REPAIR | 0 | SY |
| 6 | EDGE PATCHING | 0 | SY |

WTC
ENGINEERS | SURVEYORS

West Texas Consultants, Inc.
ENGINEERS PLANNERS SURVEYORS
405 S.W. 1st. Street | Andrews, TX 79714 |(432) 523-2181
TEXAS REGISTERED ENGINEERING FIRM F-2746
TEXAS REGISTERED SURVEYOR FIRM #100792-00

| REVISION DESCRIPTION | REVISION | DATE |
|----------------------|----------|------|
| | | |
| | | |
| | | |
| | | |
| | | |
| | | |
| | | |
| | | |
| | | |

LOCATIONS OF UNDERGROUND UTILITIES ARE APPROXIMATE AND MAY NOT INCLUDE ALL UNDERGROUND UTILITIES PRESENT. CONTRACTOR SHALL VERIFY THE LOCATIONS OF ALL UTILITY CROSSINGS BEFORE EXCAVATION OF ROADWAY.

CONTRACTOR SHALL NOTIFY PROPERTY OWNERS AND RESIDENTS A MINIMUM OF 48 HOURS IN ADVANCE OF CONSTRUCTION ACTIVITIES ON OR IN THE VICINITY OF THEIR PROPERTY.

Before You Dig Anywhere In Texas
STOP! CALL 1-800-245-4545

TOLL-FREE OSHA RULE 1926.651
REQUIRES PREVIOUS NOTIFICATION
TEXAS ONE CALL SYSTEM

MIDLAND COUNTY, TEXAS

2026 MIDLAND PAVEMENT MAINTENANCE PROJECT
PRECINCT 1

S CR 1270 (STA: 0+00 - 27+05)


| DESIGN | DRAWN | DATE | PROJECT NO. | SCALE | REVISION | SHEET # |
|--------|-------|----------|-------------|-----------|----------|---------|
| J.C.T. | I.R. | 10/17/25 | 56750 | 1" = 100' | C | B1-11.0 |

DATE: 10/17/2025 10:58:00 AM BY: JTC PROJECT: 2026 MIDLAND PAVEMENT MAINTENANCE PROJECT SHEET: B1-11.0

S CR 1270




S CR 1270

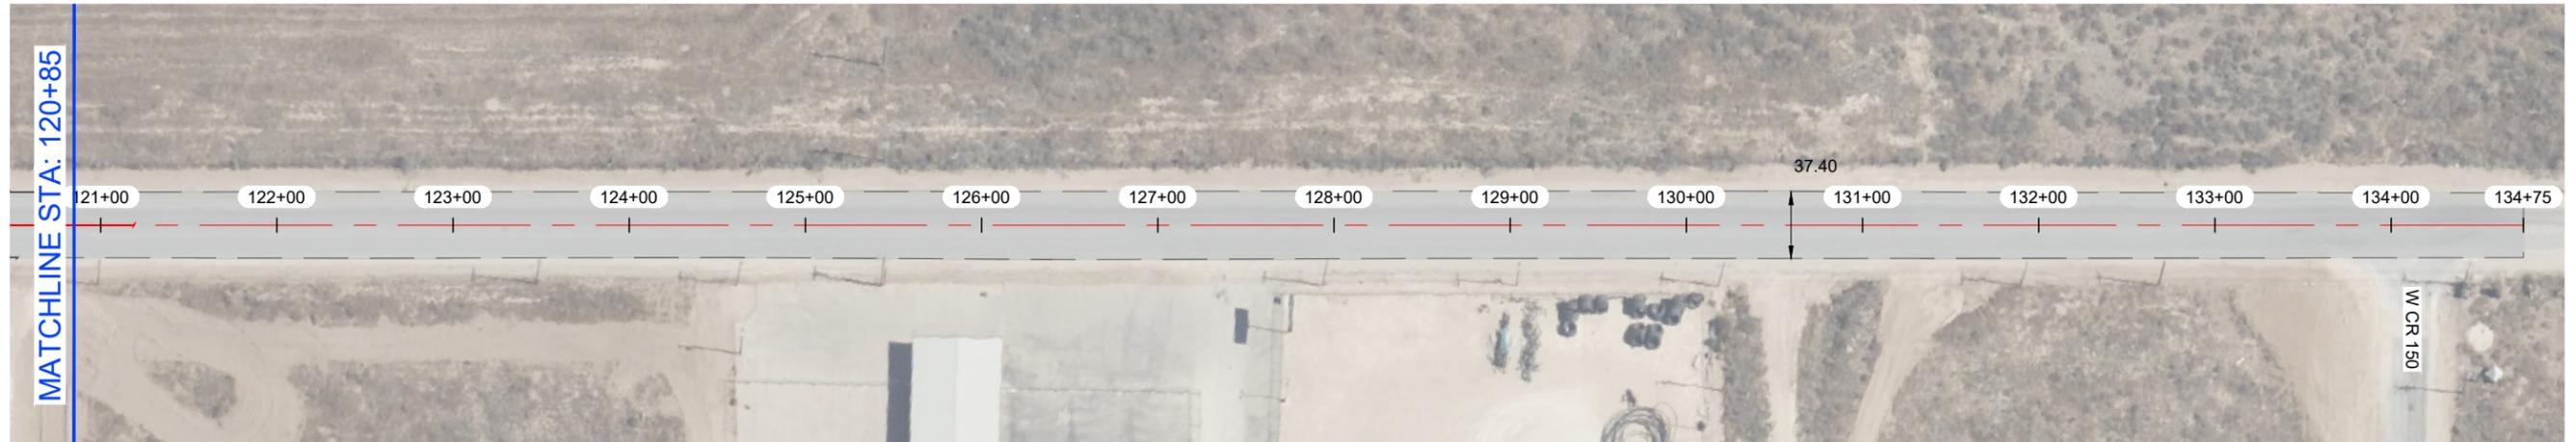


NOTES:

- 1.- CONTRACTOR TO AVOID DAMAGING EXISTING DRIVEWAYS MAILBOXES AND OTHER IMPROVEMENTS. LOCATIONS SHOWN ABOVE ARE APPROXIMATE AND CONTRACTOR SHOULD VERIFY LOCATIONS PRIOR TO BIDDING AND CONSTRUCTION.
- 2.- CONTRACTOR SHALL REPAIR ANY DAMAGE DONE TO EXISTING DRIVEWAYS OR OTHER IMPROVEMENTS AT NO COST TO OWNER.
- 3.- VIDEO OF EXISTING SITE CONDITION IS RECOMMENDED PRIOR TO CONSTRUCTION START.
- 4.- SEE SHEET B0-0.3 FOR DETAILS.
- 5.- CONTRACTOR TO PLACE TEMPORARY TABS ALONG EXISTING CENTERLINE AND EDGELINE STRIPING FOR STRIPING.
- 6.- CONTRACTOR TO PROVIDE DAILY QUANTITIES OF ASPHALT AND AGGREGETE TO VERIFY APPLICATION RATE.

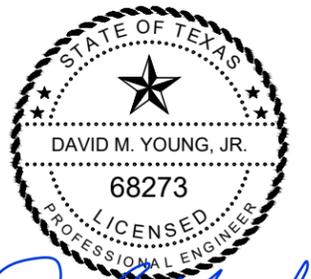

THE SEAL APPEARING ON THIS DOCUMENT WAS AUTHORIZED BY DAVID M. YOUNG, JR., P.E. 68273 ON OCTOBER 17, 2025

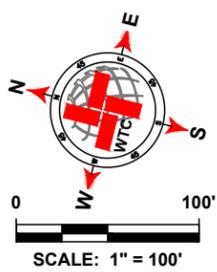

| LEGEND | |
|--------|---------------------------|
| | EXISTING CENTER LINE |
| | EXISTING END OF PAVEMENT |
| | EXISTING CONCRETE |
| | SEAL COAT AREA |
| | POTHOLE REPAIR (AS NOTED) |
| | EDGE PATCHING (AS NOTED) |

| S CR 1270 QUANTITIES | | | |
|----------------------|-----------------------------------|-------------|------|
| ITEM # | ITEM | QTY. | UNIT |
| 1 | SINGLE COURSE SEAL COAT (APPROX.) | SEE B1-11.0 | SY |
| 2 | SOLID WHITE EDGE LINES | | LF |
| 3 | DOUBLE SOLID YELLOW CL | | LF |
| 4 | SKIP YELLOW CENTER LINES | | LF |
| 5 | POTHOLE REPAIR | | SY |
| 6 | EDGE PATCHING | | SY |

WTC
ENGINEERS | SURVEYORS

West Texas Consultants, Inc.
ENGINEERS PLANNERS SURVEYORS
405 S.W. 1st Street | Andrews, TX 79714 |(432) 523-2181
TEXAS REGISTERED ENGINEERING FIRM F-2746
TEXAS REGISTERED SURVEYOR FIRM #100792-00

| REVISION DESCRIPTION | REVISION | DATE |
|----------------------|----------|------|
| | | |
| | | |
| | | |
| | | |
| | | |
| | | |
| | | |
| | | |
| | | |
| | | |

LOCATIONS OF UNDERGROUND UTILITIES ARE APPROXIMATE AND MAY NOT INCLUDE ALL UNDERGROUND UTILITIES PRESENT. CONTRACTOR SHALL VERIFY THE LOCATIONS OF ALL UTILITY CROSSINGS BEFORE EXCAVATION OF ROADWAY.

CONTRACTOR SHALL NOTIFY PROPERTY OWNERS AND RESIDENTS A MINIMUM OF 48 HOURS IN ADVANCE OF CONSTRUCTION ACTIVITIES ON OR IN THE VICINITY OF THEIR PROPERTY.

Before You Dig Anywhere In Texas
STOP! CALL 1-800-245-4545

TOLL-FREE OSHA RULE 1926.651
REQUIRES PREVIOUS NOTIFICATION
TEXAS ONE CALL SYSTEM

MIDLAND COUNTY, TEXAS


2026 MIDLAND PAVEMENT MAINTENANCE PROJECT
PRECINCT 1

S CR 1270 (STA: 107+45 - 134+75)


| DESIGN | DRAWN | DATE | PROJECT NO. | SCALE | REVISION | SHEET # |
|--------|-------|----------|-------------|-----------|----------|---------|
| J.C.T. | I.R. | 10/17/25 | 56750 | 1" = 100' | 0 | B1-11.4 |

PLAT: X:\PROJECTS\ENGINEERING & SURVEYING\TEXAS\AMARILLO AND COUNTY ROAD MAIN PROGRAM\2026\DRAWING\2026\2026_11.4_S CR 1270\TAB B1-11.4_S CR 1270\101725024.001.MXD (2025.10.17)

S CR 1250

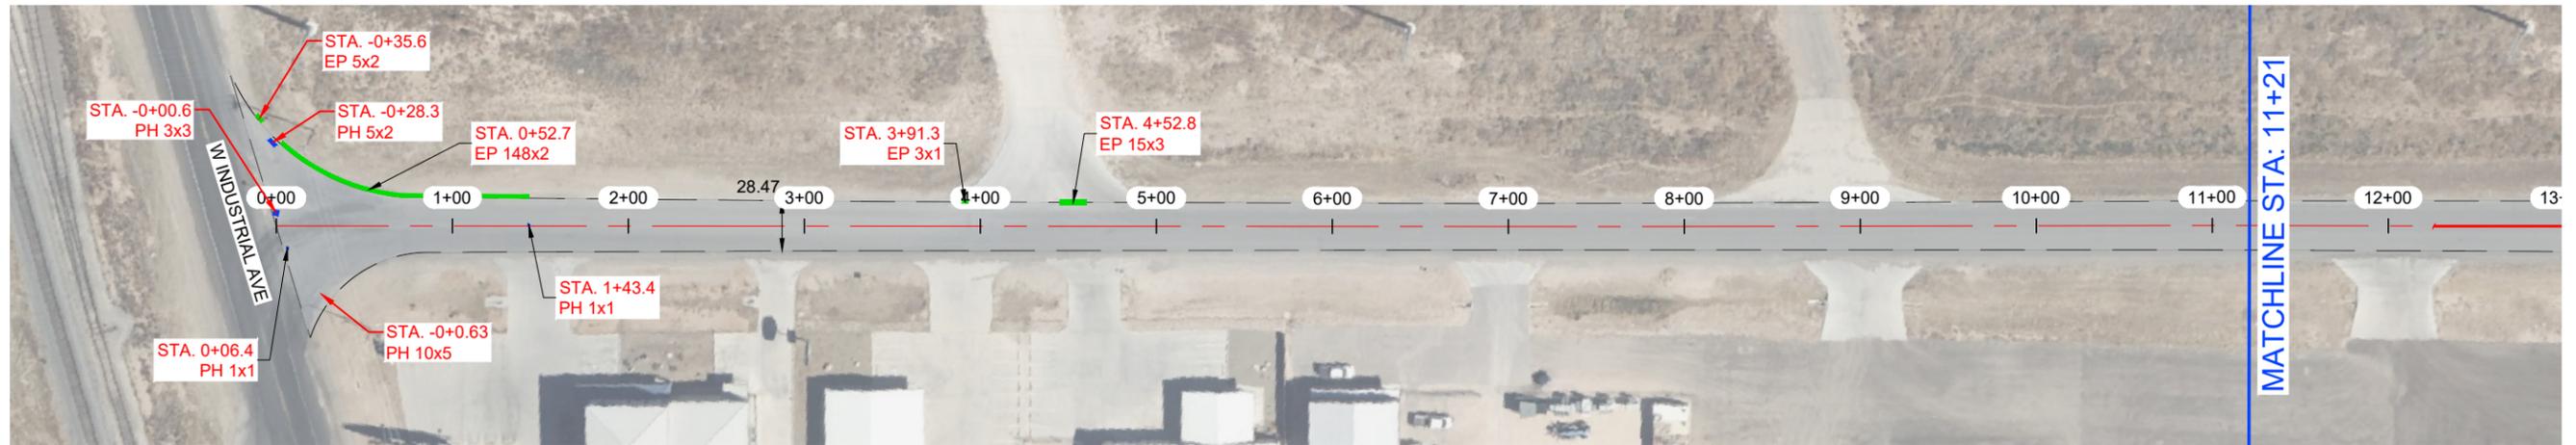


S CR 1250

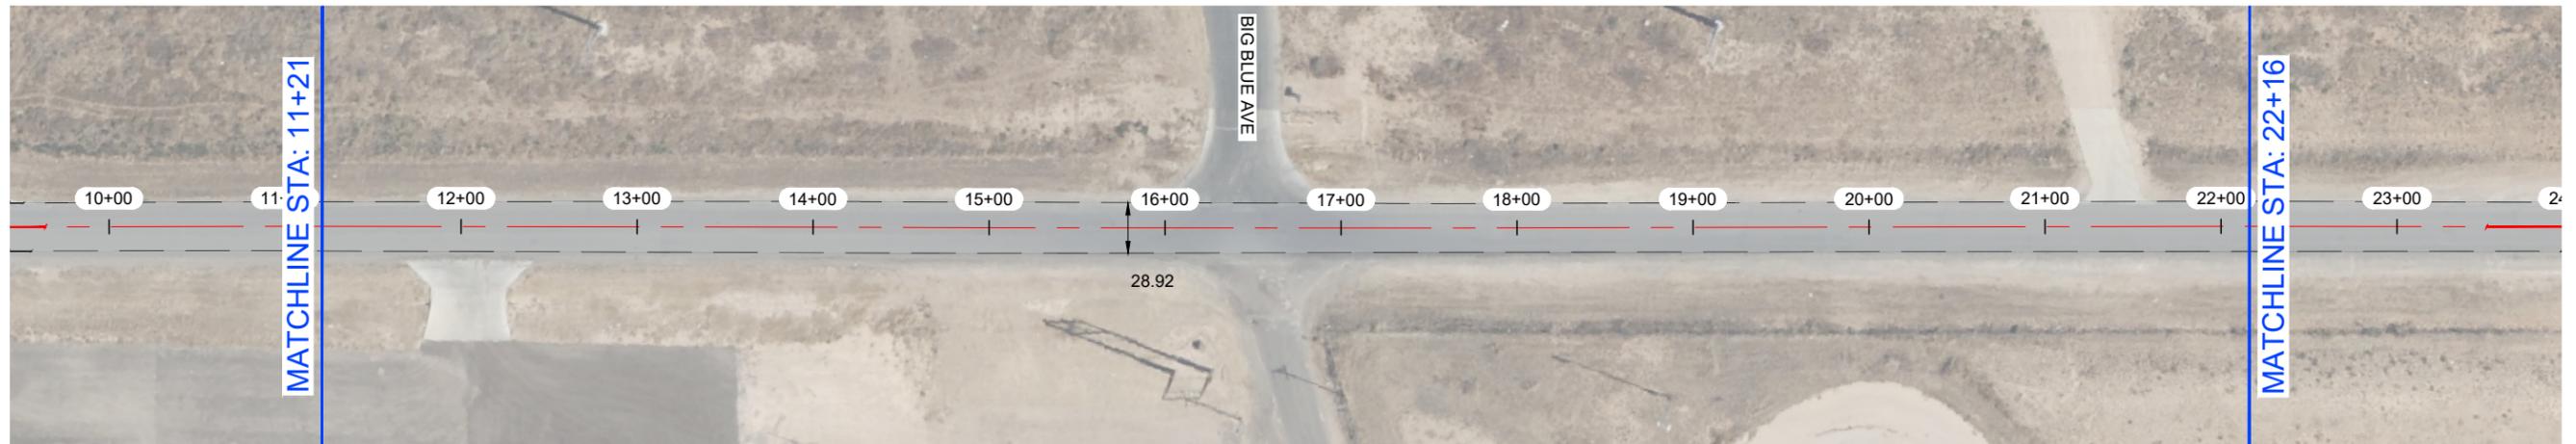


NOTES:

- 1.- CONTRACTOR TO AVOID DAMAGING EXISTING DRIVEWAYS MAILBOXES AND OTHER IMPROVEMENTS. LOCATIONS SHOWN ABOVE ARE APPROXIMATE AND CONTRACTOR SHOULD VERIFY LOCATIONS PRIOR TO BIDDING AND CONSTRUCTION.
- 2.- CONTRACTOR SHALL REPAIR ANY DAMAGE DONE TO EXISTING DRIVEWAYS OR OTHER IMPROVEMENTS AT NO COST TO OWNER.
- 3.- VIDEO OF EXISTING SITE CONDITION IS RECOMMENDED PRIOR TO CONSTRUCTION START.
- 4.- SEE SHEET B0-0.3 FOR DETAILS.
- 5.- CONTRACTOR TO PLACE TEMPORARY TABS ALONG EXISTING CENTERLINE AND EDGELINE STRIPING FOR STRIPING.
- 6.- CONTRACTOR TO PROVIDE DAILY QUANTITIES OF ASPHALT AND AGGREGETE TO VERIFY APPLICATION RATE.

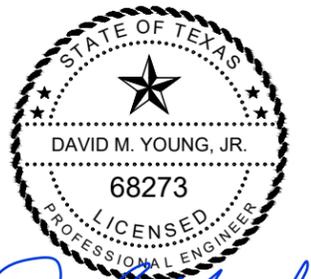

THE SEAL APPEARING ON THIS DOCUMENT WAS AUTHORIZED BY DAVID M. YOUNG, JR., P.E. 68273 ON OCTOBER 17, 2025

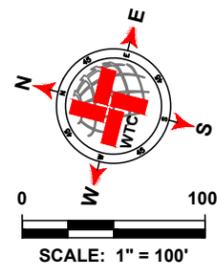

| LEGEND | |
|--------|---------------------------|
| | EXISTING CENTER LINE |
| | EXISTING END OF PAVEMENT |
| | EXISTING CONCRETE |
| | SEAL COAT AREA |
| | POTHOLE REPAIR (AS NOTED) |
| | EDGE PATCHING (AS NOTED) |

| S CR 1250 QUANTITIES | | | |
|----------------------|-----------------------------------|-------|------|
| ITEM # | ITEM | QTY. | UNIT |
| 1 | SINGLE COURSE SEAL COAT (APPROX.) | 9 171 | SY |
| 2 | SOLID WHITE EDGE LINES | 5 790 | LF |
| 3 | DOUBLE SOLID YELLOW CL | 0 | LF |
| 4 | SKIP YELLOW CENTER LINES | 2 839 | LF |
| 5 | POTHOLE REPAIR | 8.0 | SY |
| 6 | EDGE PATCHING | 117.0 | SY |

WTC
ENGINEERS | SURVEYORS

West Texas Consultants, Inc.
ENGINEERS PLANNERS SURVEYORS
405 S.W. 1st. Street | Andrews, TX 79714 |(432) 523-2181
TEXAS REGISTERED ENGINEERING FIRM F-2746
TEXAS REGISTERED SURVEYOR FIRM #100792-00

| REVISION DESCRIPTION | REVISION | DATE |
|----------------------|----------|------|
| | | |
| | | |
| | | |
| | | |
| | | |
| | | |
| | | |
| | | |
| | | |

LOCATIONS OF UNDERGROUND UTILITIES ARE APPROXIMATE AND MAY NOT INCLUDE ALL UNDERGROUND UTILITIES PRESENT. CONTRACTOR SHALL VERIFY THE LOCATIONS OF ALL UTILITY CROSSINGS BEFORE EXCAVATION OF ROADWAY.


CONTRACTOR SHALL NOTIFY PROPERTY OWNERS AND RESIDENTS A MINIMUM OF 48 HOURS IN ADVANCE OF CONSTRUCTION ACTIVITIES ON OR IN THE VICINITY OF THEIR PROPERTY.

Before You Dig Anywhere In Texas
STOP! CALL 1-800-245-4545

TOLL-FREE OSHA RULE 1926.651
REQUIRES PREVIOUS NOTIFICATION
TEXAS ONE CALL SYSTEM


| MIDLAND COUNTY, TEXAS | | | | | | |
|---|-------|----------|-------------|-----------|----------|---------|
| 2026 MIDLAND PAVEMENT MAINTENANCE PROJECT PRECINCT 1 | | | | | | |
| S CR 1250 (STA: 0+00 - 22+16) | | | | | | |
| DESIGN | DRAWN | DATE | PROJECT NO. | SCALE | REVISION | SHEET # |
| J.C.T. | I.R. | 10/17/25 | 56750 | 1" = 100' | C | B1-12.0 |

CENTRAL AVE

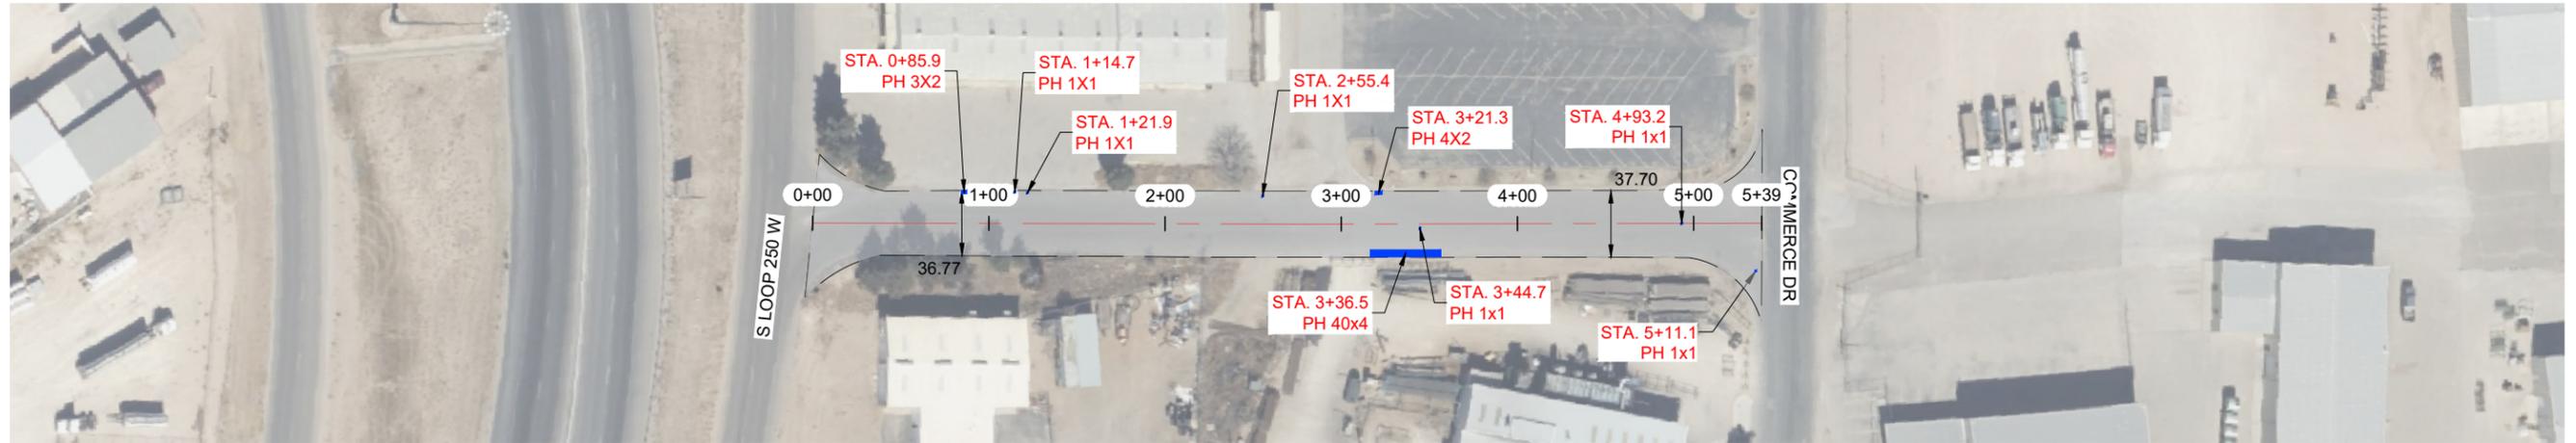


NOTES:

- 1.- CONTRACTOR TO AVOID DAMAGING EXISTING DRIVEWAYS MAILBOXES AND OTHER IMPROVEMENTS. LOCATIONS SHOWN ABOVE ARE APPROXIMATE AND CONTRACTOR SHOULD VERIFY LOCATIONS PRIOR TO BIDDING AND CONSTRUCTION.
- 2.- CONTRACTOR SHALL REPAIR ANY DAMAGE DONE TO EXISTING DRIVEWAYS OR OTHER IMPROVEMENTS AT NO COST TO OWNER.
- 3.- VIDEO OF EXISTING SITE CONDITION IS RECOMMENDED PRIOR TO CONSTRUCTION START.
- 4.- SEE SHEET B0-0.3 FOR DETAILS.
- 5.- CONTRACTOR TO PLACE TEMPORARY TABS ALONG EXISTING CENTERLINE AND EDGELINE STRIPING FOR STRIPING.
- 6.- CONTRACTOR TO PROVIDE DAILY QUANTITIES OF ASPHALT AND AGGREGETE TO VERIFY APPLICATION RATE.

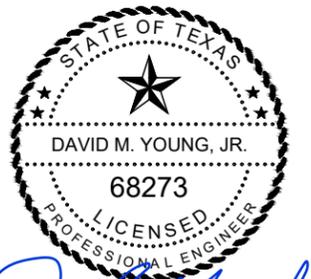

THE SEAL APPEARING ON THIS DOCUMENT WAS AUTHORIZED BY DAVID M. YOUNG, JR., P.E. 68273 ON OCTOBER 17, 2025

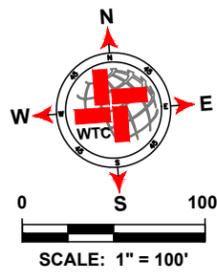

| LEGEND | |
|--------|---------------------------|
| | EXISTING CENTER LINE |
| | EXISTING END OF PAVEMENT |
| | EXISTING CONCRETE |
| | SEAL COAT AREA |
| | POTHOLE REPAIR (AS NOTED) |
| | EDGE PATCHING (AS NOTED) |

| CENTRAL AVE QUANTITIES | | | |
|------------------------|-----------------------------------|-------|------|
| ITEM # | ITEM | QTY. | UNIT |
| 1 | SINGLE COURSE SEAL COAT (APPROX.) | 2 394 | SY |
| 2 | SOLID WHITE EDGE LINES | 0 | LF |
| 3 | DOUBLE SOLID YELLOW CL | 0 | LF |
| 4 | SKIP YELLOW CENTER LINES | 489 | LF |
| 5 | POTHOLE REPAIR | 20.0 | SY |
| 6 | EDGE PATCHING | 0 | SY |

WTC
ENGINEERS | SURVEYORS

West Texas Consultants, Inc.
ENGINEERS PLANNERS SURVEYORS
405 S.W. 1st. Street | Andrews, TX 79714 |(432) 523-2181
TEXAS REGISTERED ENGINEERING FIRM F-2746
TEXAS REGISTERED SURVEYOR FIRM #100792-00

| REVISION DESCRIPTION | REVISION | DATE |
|----------------------|----------|------|
| | | |
| | | |
| | | |
| | | |
| | | |
| | | |
| | | |
| | | |
| | | |
| | | |

LOCATIONS OF UNDERGROUND UTILITIES ARE APPROXIMATE AND MAY NOT INCLUDE ALL UNDERGROUND UTILITIES PRESENT. CONTRACTOR SHALL VERIFY THE LOCATIONS OF ALL UTILITY CROSSINGS BEFORE EXCAVATION OF ROADWAY.

CONTRACTOR SHALL NOTIFY PROPERTY OWNERS AND RESIDENTS A MINIMUM OF 48 HOURS IN ADVANCE OF CONSTRUCTION ACTIVITIES ON OR IN THE VICINITY OF THEIR PROPERTY.


Before You Dig Anywhere In Texas
STOP! CALL 1-800-245-4545

TOLL-FREE OSHA RULE 1926.651
REQUIRES PREVIOUS NOTIFICATION
TEXAS ONE CALL SYSTEM

| | | | | | | |
|---|-------|----------|-------------|-----------|----------|---------|
| MIDLAND COUNTY, TEXAS | | | | | | |
| 2026 MIDLAND PAVEMENT MAINTENANCE PROJECT PRECINCT 1 CENTRAL AVE (STA: 0+00 - 5+39) | | | | | | |
| DESIGN | DRAWN | DATE | PROJECT NO. | SCALE | REVISION | SHEET # |
| J.C.T. | I.R. | 10/17/25 | 56750 | 1" = 100' | C | B1-13.0 |

DATE: 10/17/2025 10:58:00 AM PROJECT: 2026 MIDLAND PAVEMENT MAINTENANCE PROJECT SHEET: B1-13.0

HARRIS AVE

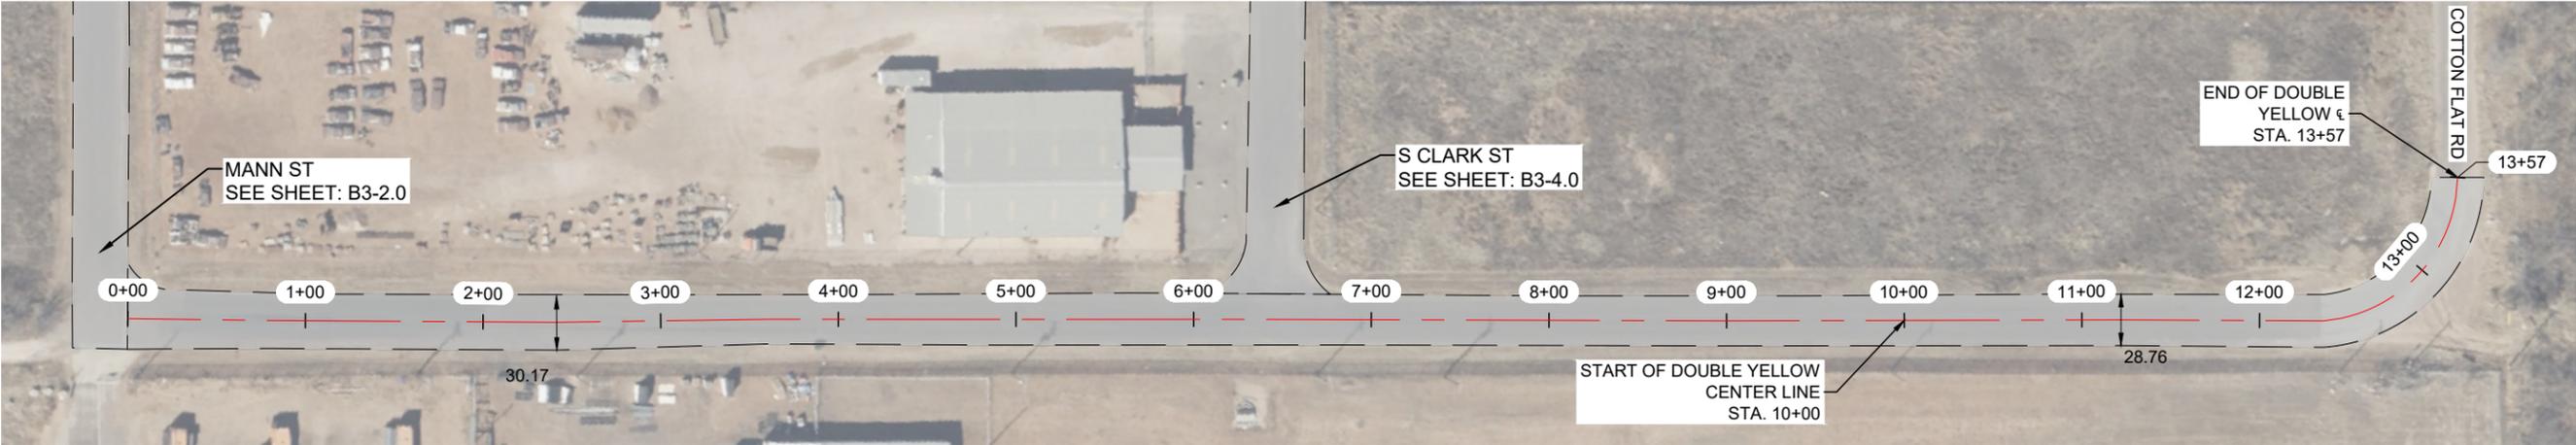


NOTES:

- 1.- CONTRACTOR TO AVOID DAMAGING EXISTING DRIVEWAYS MAILBOXES AND OTHER IMPROVEMENTS. LOCATIONS SHOWN ABOVE ARE APPROXIMATE AND CONTRACTOR SHOULD VERIFY LOCATIONS PRIOR TO BIDDING AND CONSTRUCTION.
- 2.- CONTRACTOR SHALL REPAIR ANY DAMAGE DONE TO EXISTING DRIVEWAYS OR OTHER IMPROVEMENTS AT NO COST TO OWNER.
- 3.- VIDEO OF EXISTING SITE CONDITION IS RECOMENDED PRIOR TO CONSTRUCTION START.
- 4.- SEE SHEET B0-0.3 FOR DETAILS.
- 5.- CONTRACTOR TO PLACE TEMPORARY TABS ALONG EXISTING CENTERLINE AND EDGELINE STRIPING FOR STRIPING.
- 6.- CONTRACTOR TO PROVIDE DAILY QUANTITIES OF ASPHALT AND AGGREGETE TO VERIFY APPLICATION RATE.



THE SEAL APPEARING ON THIS DOCUMENT WAS AUTHORIZED BY DAVID M. YOUNG, JR., P.E. 68273 ON OCTOBER 21, 2025

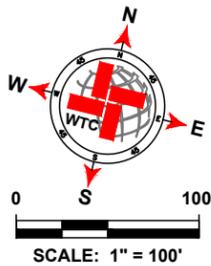

| LEGEND | |
|--------|---------------------------|
| | EXISTING CENTER LINE |
| | EXISTING END OF PAVEMENT |
| | EXISTING CONCRETE |
| | SEAL COAT AREA |
| | POTHOLE REPAIR (AS NOTED) |
| | EDGE PATCHING (AS NOTED) |

| HARRIS AVE QUANTITIES | | | |
|-----------------------|-----------------------------------|-------|------|
| ITEM # | ITEM | QTY. | UNIT |
| 1 | SINGLE COURSE SEAL COAT (APPROX.) | 4 409 | SY |
| 2 | SOLID WHITE EDGE LINES | 2 654 | LF |
| 3 | DOUBLE SOLID YELLOW ¶ | 357 | LF |
| 4 | SKIP YELLOW CENTER LINES | 1 004 | LF |
| 5 | POTHOLE REPAIR | 0 | SY |
| 6 | EDGE PATCHING | 0 | SY |

WTC
ENGINEERS | SURVEYORS

West Texas Consultants, Inc.
ENGINEERS PLANNERS SURVEYORS
405 S.W. 1st Street | Andrews, TX 79714 |(432) 523-2181
TEXAS REGISTERED ENGINEERING FIRM F-2746
TEXAS REGISTERED SURVEYOR FIRM #100792-00

| REVISION DESCRIPTION | REVISION | DATE |
|----------------------|----------|------|
| | | |
| | | |
| | | |
| | | |
| | | |
| | | |
| | | |
| | | |
| | | |
| | | |

LOCATIONS OF UNDERGROUND UTILITIES ARE APPROXIMATE AND MAY NOT INCLUDE ALL UNDERGROUND UTILITIES PRESENT. CONTRACTOR SHALL VERIFY THE LOCATIONS OF ALL UTILITY CROSSINGS BEFORE EXCAVATION OF ROADWAY.

CONTRACTOR SHALL NOTIFY PROPERTY OWNERS AND RESIDENTS A MINIMUM OF 48 HOURS IN ADVANCE OF CONSTRUCTION ACTIVITIES ON OR IN THE VICINITY OF THEIR PROPERTY.

Before You Dig Anywhere In Texas
STOPI CALL 1-800-245-4545

TOLL-FREE OSHA RULE 1926.651
REQUIRES PREVIOUS NOTIFICATION
TEXAS ONE CALL SYSTEM


MIDLAND COUNTY, TEXAS

2026 MIDLAND PAVEMENT MAINTENANCE PROJECT
PRECINCT 3

HARRIS AVE (STA: 0+00 - 13+57)


| DESIGN | DRAWN | DATE | PROJECT NO. | SCALE | REVISION | SHEET # |
|--------|-------|----------|-------------|-----------|----------|---------|
| J.C.T. | I.R. | 10/21/25 | 56750 | 1" = 100' | 0 | B3-1.0 |

MANN ST

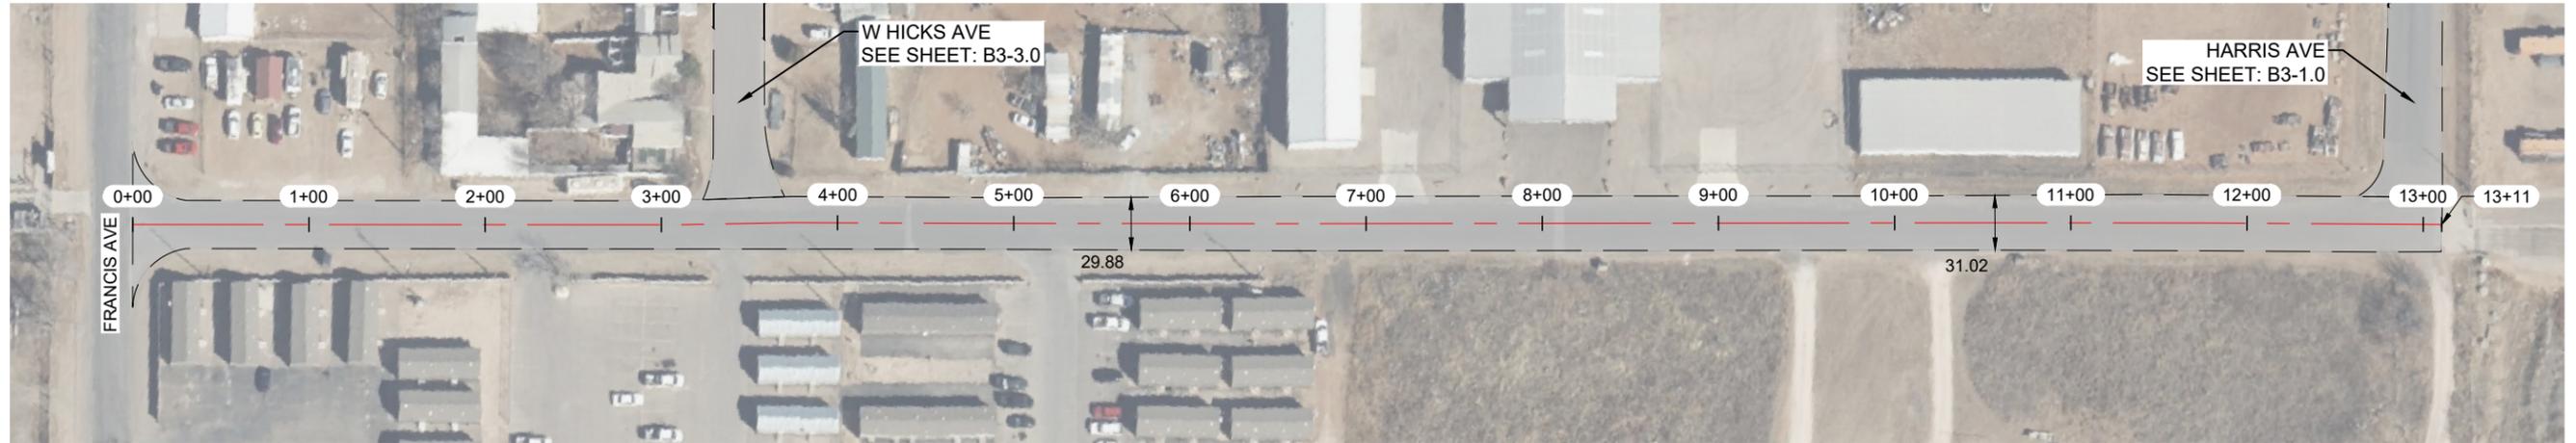


NOTES:

- 1.- CONTRACTOR TO AVOID DAMAGING EXISTING DRIVEWAYS MAILBOXES AND OTHER IMPROVEMENTS. LOCATIONS SHOWN ABOVE ARE APPROXIMATE AND CONTRACTOR SHOULD VERIFY LOCATIONS PRIOR TO BIDDING AND CONSTRUCTION.
- 2.- CONTRACTOR SHALL REPAIR ANY DAMAGE DONE TO EXISTING DRIVEWAYS OR OTHER IMPROVEMENTS AT NO COST TO OWNER.
- 3.- VIDEO OF EXISTING SITE CONDITION IS RECOMMENDED PRIOR TO CONSTRUCTION START.
- 4.- SEE SHEET B0-0.3 FOR DETAILS.
- 5.- CONTRACTOR TO PLACE TEMPORARY TABS ALONG EXISTING CENTERLINE AND EDGELINE STRIPING FOR STRIPING.
- 6.- CONTRACTOR TO PROVIDE DAILY QUANTITIES OF ASPHALT AND AGGREGATE TO VERIFY APPLICATION RATE.

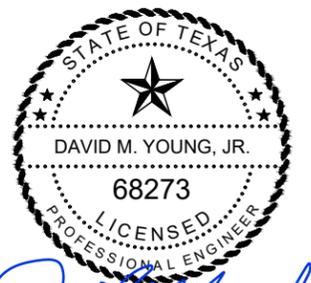

David M. Young, Jr.
 THE SEAL APPEARING ON THIS DOCUMENT WAS AUTHORIZED BY DAVID M. YOUNG, JR., P.E. 68273 ON OCTOBER 20, 2025

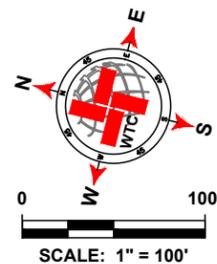

| LEGEND | |
|--------|---------------------------|
| | EXISTING CENTER LINE |
| | EXISTING END OF PAVEMENT |
| | EXISTING CONCRETE |
| | SEAL COAT AREA |
| | POTHOLE REPAIR (AS NOTED) |
| | EDGE PATCHING (AS NOTED) |

| MANN ST QUANTITIES | | | |
|--------------------|-----------------------------------|-------|------|
| ITEM # | ITEM | QTY. | UNIT |
| 1 | SINGLE COURSE SEAL COAT (APPROX.) | 4 389 | SY |
| 2 | SOLID WHITE EDGE LINES | 2 564 | LF |
| 3 | DOUBLE SOLID YELLOW CL | 0 | LF |
| 4 | SKIP YELLOW CENTER LINES | 1 232 | LF |
| 5 | POTHOLE REPAIR | 0 | SY |
| 6 | EDGE PATCHING | 0 | SY |

WTC
 ENGINEERS | SURVEYORS
West Texas Consultants, Inc.
 ENGINEERS PLANNERS SURVEYORS
 405 S.W. 1st. Street | Andrews, TX 79714 |(432) 523-2181
 TEXAS REGISTERED ENGINEERING FIRM F-2746
 TEXAS REGISTERED SURVEYOR FIRM #100792-00

| REVISION DESCRIPTION | REVISION | DATE |
|----------------------|----------|------|
| | | |
| | | |
| | | |
| | | |
| | | |
| | | |
| | | |
| | | |
| | | |
| | | |

LOCATIONS OF UNDERGROUND UTILITIES ARE APPROXIMATE AND MAY NOT INCLUDE ALL UNDERGROUND UTILITIES PRESENT. CONTRACTOR SHALL VERIFY THE LOCATIONS OF ALL UTILITY CROSSINGS BEFORE EXCAVATION OF ROADWAY.


CONTRACTOR SHALL NOTIFY PROPERTY OWNERS AND RESIDENTS A MINIMUM OF 48 HOURS IN ADVANCE OF CONSTRUCTION ACTIVITIES ON OR IN THE VICINITY OF THEIR PROPERTY.

Before You Dig Anywhere In Texas STOP! CALL 1-800-245-4545
 TOLL-FREE OSHA RULE 1926.651 REQUIRES PREVIOUS NOTIFICATION TEXAS ONE CALL SYSTEM

| MIDLAND COUNTY, TEXAS | | | | | | |
|--|-------|----------|-------------|-----------|----------|---------|
| 2026 MIDLAND PAVEMENT MAINTENANCE PROJECT PRECINCT 3 MANN ST (STA: 0+00 - 13+11) | | | | | | |
| DESIGN | DRAWN | DATE | PROJECT NO. | SCALE | REVISION | SHEET # |
| J.C.T. | I.R. | 10/20/25 | 56750 | 1" = 100' | 0 | B3-2.0 |


PLAT: X:\PROJECTS\ENGINEERING & SURVEYING\TEXAS\MIDLAND COUNTY ROAD MAINT PROGRAM\2026\DRAWINGS\B3-2.0.MANN ST 10/20/25 4.13 PM EDGAR.BOS

W HICKS AVE

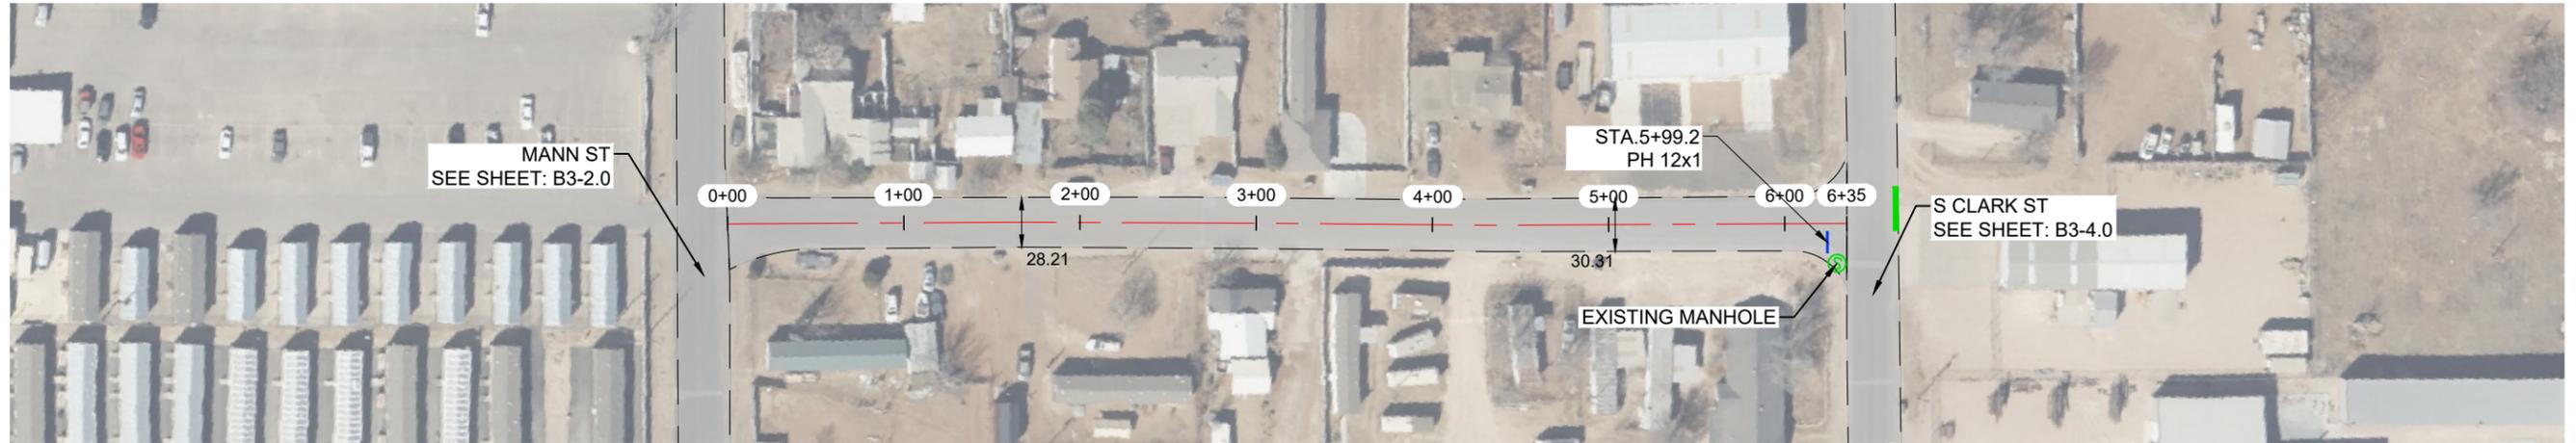


NOTES:

- 1.- CONTRACTOR TO AVOID DAMAGING EXISTING DRIVEWAYS MAILBOXES AND OTHER IMPROVEMENTS. LOCATIONS SHOWN ABOVE ARE APPROXIMATE AND CONTRACTOR SHOULD VERIFY LOCATIONS PRIOR TO BIDDING AND CONSTRUCTION.
- 2.- CONTRACTOR SHALL REPAIR ANY DAMAGE DONE TO EXISTING DRIVEWAYS OR OTHER IMPROVEMENTS AT NO COST TO OWNER.
- 3.- VIDEO OF EXISTING SITE CONDITION IS RECOMENDED PRIOR TO CONSTRUCTION START.
- 4.- SEE SHEET B0-0.3 FOR DETAILS.
- 5.- CONTRACTOR TO PLACE TEMPORARY TABS ALONG EXISTING CENTERLINE AND EDGELINE STRIPING FOR STRIPING.
- 6.- CONTRACTOR TO PROVIDE DAILY QUANTITIES OF ASPHALT AND AGGREGETE TO VERIFY APPLICATION RATE.

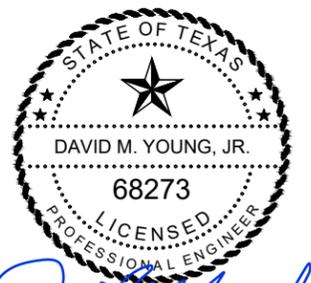

David M. Young, Jr.
 THE SEAL APPEARING ON THIS DOCUMENT WAS AUTHORIZED BY DAVID M. YOUNG, JR., P.E. 68273 ON OCTOBER 20, 2025

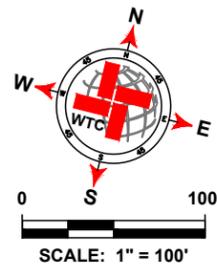

| LEGEND | |
|--------|---------------------------|
| | EXISTING CENTER LINE |
| | EXISTING END OF PAVEMENT |
| | EXISTING CONCRETE |
| | SEAL COAT AREA |
| | POTHOLE REPAIR (AS NOTED) |
| | EDGE PATCHING (AS NOTED) |

| W HICKS AVE QUANTITIES | | | |
|------------------------|-----------------------------------|-------|------|
| ITEM # | ITEM | QTY. | UNIT |
| 1 | SINGLE COURSE SEAL COAT (APPROX.) | 2 136 | SY |
| 2 | SOLID WHITE EDGE LINES | 1 292 | LF |
| 3 | DOUBLE SOLID YELLOW CL | 0 | LF |
| 4 | SKIP YELLOW CENTER LINES | 585 | LF |
| 5 | POTHOLE REPAIR | 1.3 | SY |
| 6 | EDGE PATCHING | 0 | SY |

WTC
 ENGINEERS | SURVEYORS
West Texas Consultants, Inc.
 ENGINEERS PLANNERS SURVEYORS
 405 S.W. 1st. Street | Andrews, TX 79714 |(432) 523-2181
 TEXAS REGISTERED ENGINEERING FIRM F-2746
 TEXAS REGISTERED SURVEYOR FIRM #100792-00

| REVISION DESCRIPTION | REVISION | DATE |
|----------------------|----------|------|
| | | |
| | | |
| | | |
| | | |
| | | |
| | | |
| | | |
| | | |
| | | |
| | | |

LOCATIONS OF UNDERGROUND UTILITIES ARE APPROXIMATE AND MAY NOT INCLUDE ALL UNDERGROUND UTILITIES PRESENT. CONTRACTOR SHALL VERIFY THE LOCATIONS OF ALL UTILITY CROSSINGS BEFORE EXCAVATION OF ROADWAY.

CONTRACTOR SHALL NOTIFY PROPERTY OWNERS AND RESIDENTS A MINIMUM OF 48 HOURS IN ADVANCE OF CONSTRUCTION ACTIVITIES ON OR IN THE VICINITY OF THEIR PROPERTY.

Before You Dig Anywhere In Texas STOP! CALL 1-800-245-4545
 TOLL-FREE OSHA RULE 1926.651 REQUIRES PREVIOUS NOTIFICATION TEXAS ONE CALL SYSTEM

| MIDLAND COUNTY, TEXAS | | | | | | |
|---|-------|----------|-------------|-----------|----------|---------|
| 2026 MIDLAND PAVEMENT MAINTENANCE PROJECT PRECINCT 3 | | | | | | |
| W HICKS AVE (STA: 0+00 - 6+35) | | | | | | |
| DESIGN | DRAWN | DATE | PROJECT NO. | SCALE | REVISION | SHEET # |
| J.C.T. | I.R. | 10/20/25 | 56750 | 1" = 100' | 0 | B3-3.0 |


PLAT: X:\PROJECTS\ENGINEERING & SURVEYING\TEXAS\ANDRUS\ANDRUS\ROAD MAINT PROGRAM\2026\DRAWING\56750_2026_LAYOUT\TAB B3-3.0.W HICKS AVE (0+00-6+35).DWG

S CLARK ST




NOTES:

- 1.- CONTRACTOR TO AVOID DAMAGING EXISTING DRIVEWAYS MAILBOXES AND OTHER IMPROVEMENTS. LOCATIONS SHOWN ABOVE ARE APPROXIMATE AND CONTRACTOR SHOULD VERIFY LOCATIONS PRIOR TO BIDDING AND CONSTRUCTION.
- 2.- CONTRACTOR SHALL REPAIR ANY DAMAGE DONE TO EXISTING DRIVEWAYS OR OTHER IMPROVEMENTS AT NO COST TO OWNER.
- 3.- VIDEO OF EXISTING SITE CONDITION IS RECOMMENDED PRIOR TO CONSTRUCTION START.
- 4.- SEE SHEET B0-0.3 FOR DETAILS.
- 5.- CONTRACTOR TO PLACE TEMPORARY TABS ALONG EXISTING CENTERLINE AND EDGELINE STRIPING FOR STRIPING.
- 6.- CONTRACTOR TO PROVIDE DAILY QUANTITIES OF ASPHALT AND AGGREGETE TO VERIFY APPLICATION RATE.

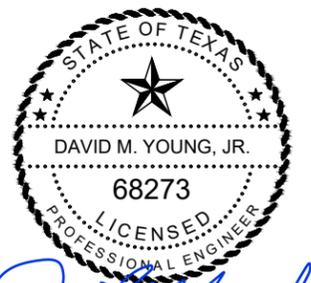

David M. Young, Jr.
 THE SEAL APPEARING ON THIS DOCUMENT WAS AUTHORIZED BY DAVID M. YOUNG, JR., P.E. 68273 ON OCTOBER 20, 2025

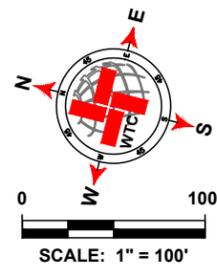

| LEGEND | |
|--------|---------------------------|
| | EXISTING CENTER LINE |
| | EXISTING END OF PAVEMENT |
| | EXISTING CONCRETE |
| | SEAL COAT AREA |
| | POTHOLE REPAIR (AS NOTED) |
| | EDGE PATCHING (AS NOTED) |

| S CLARK ST QUANTITIES | | | |
|-----------------------|-----------------------------------|-------|------|
| ITEM # | ITEM | QTY. | UNIT |
| 1 | SINGLE COURSE SEAL COAT (APPROX.) | 4 380 | SY |
| 2 | SOLID WHITE EDGE LINES | 2 470 | LF |
| 3 | DOUBLE SOLID YELLOW CL | 0 | LF |
| 4 | SKIP YELLOW CENTER LINES | 1 231 | LF |
| 5 | POTHOLE REPAIR | 0 | SY |
| 6 | EDGE PATCHING | 14.6 | SY |

WTC
 ENGINEERS | SURVEYORS
West Texas Consultants, Inc.
 ENGINEERS PLANNERS SURVEYORS
 405 S.W. 1st Street | Andrews, TX 79714 |(432) 523-2181
 TEXAS REGISTERED ENGINEERING FIRM F-2746
 TEXAS REGISTERED SURVEYOR FIRM #100792-00

| REVISION DESCRIPTION | REVISION | DATE |
|----------------------|----------|------|
| | | |
| | | |
| | | |
| | | |
| | | |
| | | |
| | | |
| | | |
| | | |
| | | |

LOCATIONS OF UNDERGROUND UTILITIES ARE APPROXIMATE AND MAY NOT INCLUDE ALL UNDERGROUND UTILITIES PRESENT. CONTRACTOR SHALL VERIFY THE LOCATIONS OF ALL UTILITY CROSSINGS BEFORE EXCAVATION OF ROADWAY.

CONTRACTOR SHALL NOTIFY PROPERTY OWNERS AND RESIDENTS A MINIMUM OF 48 HOURS IN ADVANCE OF CONSTRUCTION ACTIVITIES ON OR IN THE VICINITY OF THEIR PROPERTY.

Before You Dig Anywhere In Texas STOP! CALL 1-800-245-4545
 TOLL-FREE OSHA RULE 1926.651 REQUIRES PREVIOUS NOTIFICATION TEXAS ONE CALL SYSTEM

MIDLAND COUNTY, TEXAS

2026 MIDLAND PAVEMENT MAINTENANCE PROJECT
 PRECINCT 3
 S CLARK ST (STA: 0+00 - 12+81)


| DESIGN | DRAWN | DATE | PROJECT NO. | SCALE | REVISION | SHEET # |
|--------|-------|----------|-------------|-----------|----------|---------|
| J.C.T. | I.R. | 10/20/25 | 56750 | 1" = 100' | 0 | B3-4.0 |

PLAT: X:\PROJECTS\ENGINEERING & SURVEYING\TEXAS\MIDLAND COUNTY ROAD MAIN PROGRAM\2026\DRAWINGS\B3-4.0 S CLARK ST.PCT:3 LAYOUT TAB B3-4.0 S CLARK ST.PLOT:2025.10.20 4:13 PM ESDGAR.EOR

S CR 1206



S CR 1206

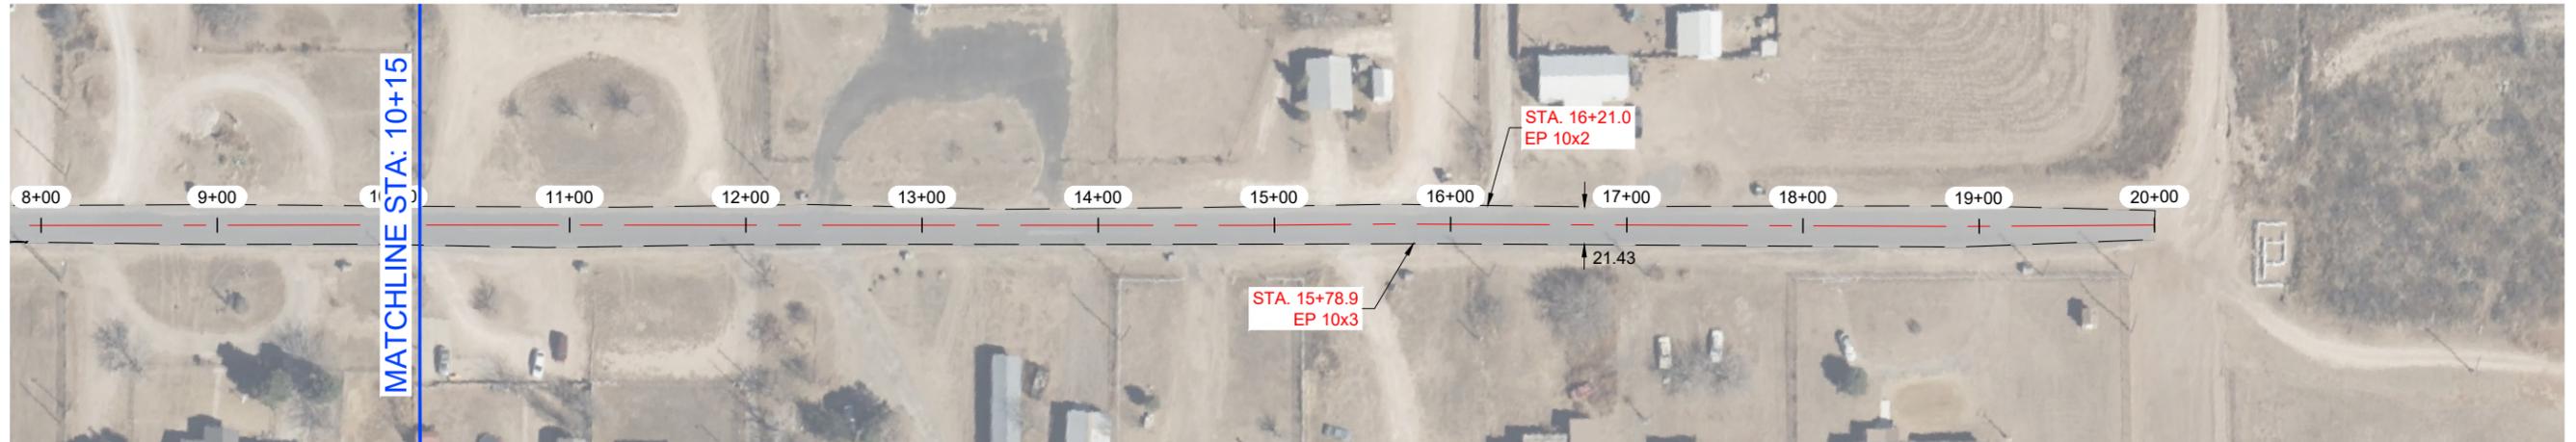


NOTES:

- 1.- CONTRACTOR TO AVOID DAMAGING EXISTING DRIVEWAYS MAILBOXES AND OTHER IMPROVEMENTS. LOCATIONS SHOWN ABOVE ARE APPROXIMATE AND CONTRACTOR SHOULD VERIFY LOCATIONS PRIOR TO BIDDING AND CONSTRUCTION.
- 2.- CONTRACTOR SHALL REPAIR ANY DAMAGE DONE TO EXISTING DRIVEWAYS OR OTHER IMPROVEMENTS AT NO COST TO OWNER.
- 3.- VIDEO OF EXISTING SITE CONDITION IS RECOMMENDED PRIOR TO CONSTRUCTION START.
- 4.- SEE SHEET B0-0.3 FOR DETAILS.
- 5.- CONTRACTOR TO PLACE TEMPORARY TABS ALONG EXISTING CENTERLINE AND EDGELINE STRIPING FOR STRIPING.
- 6.- CONTRACTOR TO PROVIDE DAILY QUANTITIES OF ASPHALT AND AGGREGETE TO VERIFY APPLICATION RATE.



David M. Young, Jr.
 THE SEAL APPEARING ON THIS DOCUMENT WAS AUTHORIZED BY DAVID M. YOUNG, JR., P.E. 68273 ON OCTOBER 20, 2025

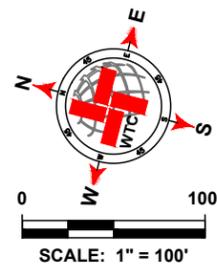

| LEGEND | |
|--------|---------------------------|
| | EXISTING CENTER LINE |
| | EXISTING END OF PAVEMENT |
| | EXISTING CONCRETE |
| | SEAL COAT AREA |
| | POTHOLE REPAIR (AS NOTED) |
| | EDGE PATCHING (AS NOTED) |

| S CR 1206 QUANTITIES | | | |
|----------------------|-----------------------------------|-------|------|
| ITEM # | ITEM | QTY. | UNIT |
| 1 | SINGLE COURSE SEAL COAT (APPROX.) | 4 995 | SY |
| 2 | SOLID WHITE EDGE LINES | 0 | LF |
| 3 | DOUBLE SOLID YELLOW CL | 0 | LF |
| 4 | SKIP YELLOW CENTER LINES | 1 954 | LF |
| 5 | POTHOLE REPAIR | 0.2 | SY |
| 6 | EDGE PATCHING | 8.9 | SY |

WTC
 ENGINEERS | SURVEYORS
West Texas Consultants, Inc.
 ENGINEERS PLANNERS SURVEYORS
 405 S.W. 1st Street | Andrews, TX 79714 |(432) 523-2181
 TEXAS REGISTERED ENGINEERING FIRM F-2746
 TEXAS REGISTERED SURVEYOR FIRM #100792-00

| REVISION DESCRIPTION | REVISION | DATE |
|----------------------|----------|------|
| | | |
| | | |
| | | |
| | | |
| | | |

LOCATIONS OF UNDERGROUND UTILITIES ARE APPROXIMATE AND MAY NOT INCLUDE ALL UNDERGROUND UTILITIES PRESENT. CONTRACTOR SHALL VERIFY THE LOCATIONS OF ALL UTILITY CROSSINGS BEFORE EXCAVATION OF ROADWAY.

CONTRACTOR SHALL NOTIFY PROPERTY OWNERS AND RESIDENTS A MINIMUM OF 48 HOURS IN ADVANCE OF CONSTRUCTION ACTIVITIES ON OR IN THE VICINITY OF THEIR PROPERTY.

Before You Dig Anywhere In Texas STOP! CALL 1-800-245-4545
 TOLL-FREE OSHA RULE 1926.651 REQUIRES PREVIOUS NOTIFICATION TEXAS ONE CALL SYSTEM

MIDLAND COUNTY, TEXAS

2026 MIDLAND PAVEMENT MAINTENANCE PROJECT
 PRECINCT 3
 S CR 1206 (STA: 0+00 - 20+00)

| DESIGN | DRAWN | DATE | PROJECT NO. | SCALE | REVISION | SHEET # |
|--------|-------|----------|-------------|-----------|----------|---------|
| J.C.T. | I.R. | 10/20/25 | 56750 | 1" = 100' | 0 | B3-5.0 |


PLAT. X: PROJECT ENGINEERING & SURVEYING TEXAS MIDLAND COUNTY ROAD MAIN PROGRAM 2026 DRAWING 56750 - NCHRP 2026L GRADE B - PCT 3 LAYOUT TAB B3.5.0 S CR 1206 10/20/2025 4:13 PM EDGAR RICE

W CR 121 -1




NOTES:

- 1.- CONTRACTOR TO AVOID DAMAGING EXISTING DRIVEWAYS MAILBOXES AND OTHER IMPROVEMENTS. LOCATIONS SHOWN ABOVE ARE APPROXIMATE AND CONTRACTOR SHOULD VERIFY LOCATIONS PRIOR TO BIDDING AND CONSTRUCTION.
- 2.- CONTRACTOR SHALL REPAIR ANY DAMAGE DONE TO EXISTING DRIVEWAYS OR OTHER IMPROVEMENTS AT NO COST TO OWNER.
- 3.- VIDEO OF EXISTING SITE CONDITION IS RECOMMENDED PRIOR TO CONSTRUCTION START.
- 4.- SEE SHEET B0-0.3 FOR DETAILS.
- 5.- CONTRACTOR TO PLACE TEMPORARY TABS ALONG EXISTING CENTERLINE AND EDGELINE STRIPING FOR STRIPING.
- 6.- CONTRACTOR TO PROVIDE DAILY QUANTITIES OF ASPHALT AND AGGREGETE TO VERIFY APPLICATION RATE.

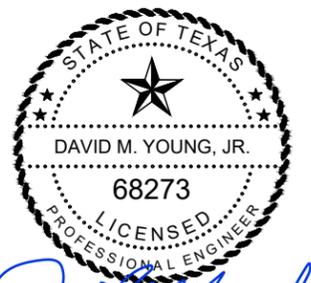

David M. Young, Jr.
 THE SEAL APPEARING ON THIS DOCUMENT WAS AUTHORIZED BY DAVID M. YOUNG, JR., P.E. 68273 ON OCTOBER 20, 2025

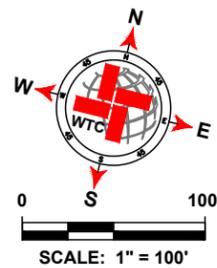

| LEGEND | |
|--------|---------------------------|
| | EXISTING CENTER LINE |
| | EXISTING END OF PAVEMENT |
| | EXISTING CONCRETE |
| | SEAL COAT AREA |
| | POTHOLE REPAIR (AS NOTED) |
| | EDGE PATCHING (AS NOTED) |

| W CR 121 -1 QUANTITIES | | | |
|------------------------|-----------------------------------|-------|------|
| ITEM # | ITEM | QTY. | UNIT |
| 1 | SINGLE COURSE SEAL COAT (APPROX.) | 1 655 | SY |
| 2 | SOLID WHITE EDGE LINES | 0 | LF |
| 3 | DOUBLE SOLID YELLOW CL | 0 | LF |
| 4 | SKIP YELLOW CENTER LINES | 0 | LF |
| 5 | POTHOLE REPAIR | 0 | SY |
| 6 | EDGE PATCHING | 0 | SY |

WTC
 ENGINEERS | SURVEYORS
West Texas Consultants, Inc.
 ENGINEERS PLANNERS SURVEYORS
 405 S.W. 1st Street | Andrews, TX 79714 |(432) 523-2181
 TEXAS REGISTERED ENGINEERING FIRM F-2746
 TEXAS REGISTERED SURVEYOR FIRM #100792-00

| REVISION DESCRIPTION | REVISION | DATE |
|----------------------|----------|------|
| | | |
| | | |
| | | |
| | | |
| | | |
| | | |
| | | |
| | | |
| | | |
| | | |

LOCATIONS OF UNDERGROUND UTILITIES ARE APPROXIMATE AND MAY NOT INCLUDE ALL UNDERGROUND UTILITIES PRESENT. CONTRACTOR SHALL VERIFY THE LOCATIONS OF ALL UTILITY CROSSINGS BEFORE EXCAVATION OF ROADWAY.


CONTRACTOR SHALL NOTIFY PROPERTY OWNERS AND RESIDENTS A MINIMUM OF 48 HOURS IN ADVANCE OF CONSTRUCTION ACTIVITIES ON OR IN THE VICINITY OF THEIR PROPERTY.

Before You Dig Anywhere In Texas STOP! CALL 1-800-245-4545
 TOLL-FREE OSHA RULE 1926.651 REQUIRES PREVIOUS NOTIFICATION TEXAS ONE CALL SYSTEM


| MIDLAND COUNTY, TEXAS | | | | | | |
|---|-------|----------|-------------|-----------|----------|---------|
| 2026 MIDLAND PAVEMENT MAINTENANCE PROJECT PRECINCT 3 | | | | | | |
| W CR 121 -1 (STA: 0+00 - 6+35) | | | | | | |
| DESIGN | DRAWN | DATE | PROJECT NO. | SCALE | REVISION | SHEET # |
| J.C.T. | I.R. | 10/20/25 | 56750 | 1" = 100' | 0 | B3-6.0 |

PLAT: X:\PROJECTS\ENGINEERING & SURVEYING\MIDLAND COUNTY ROAD MAINT PROGRAM\2026\DRAWINGS\B3-6.0 - W CR 121 -1 - 10/20/2025.dwg
 DATE: 10/20/2025 11:13 AM
 USER: JCT

S CR 1232 (ANTELOPE TRAIL)

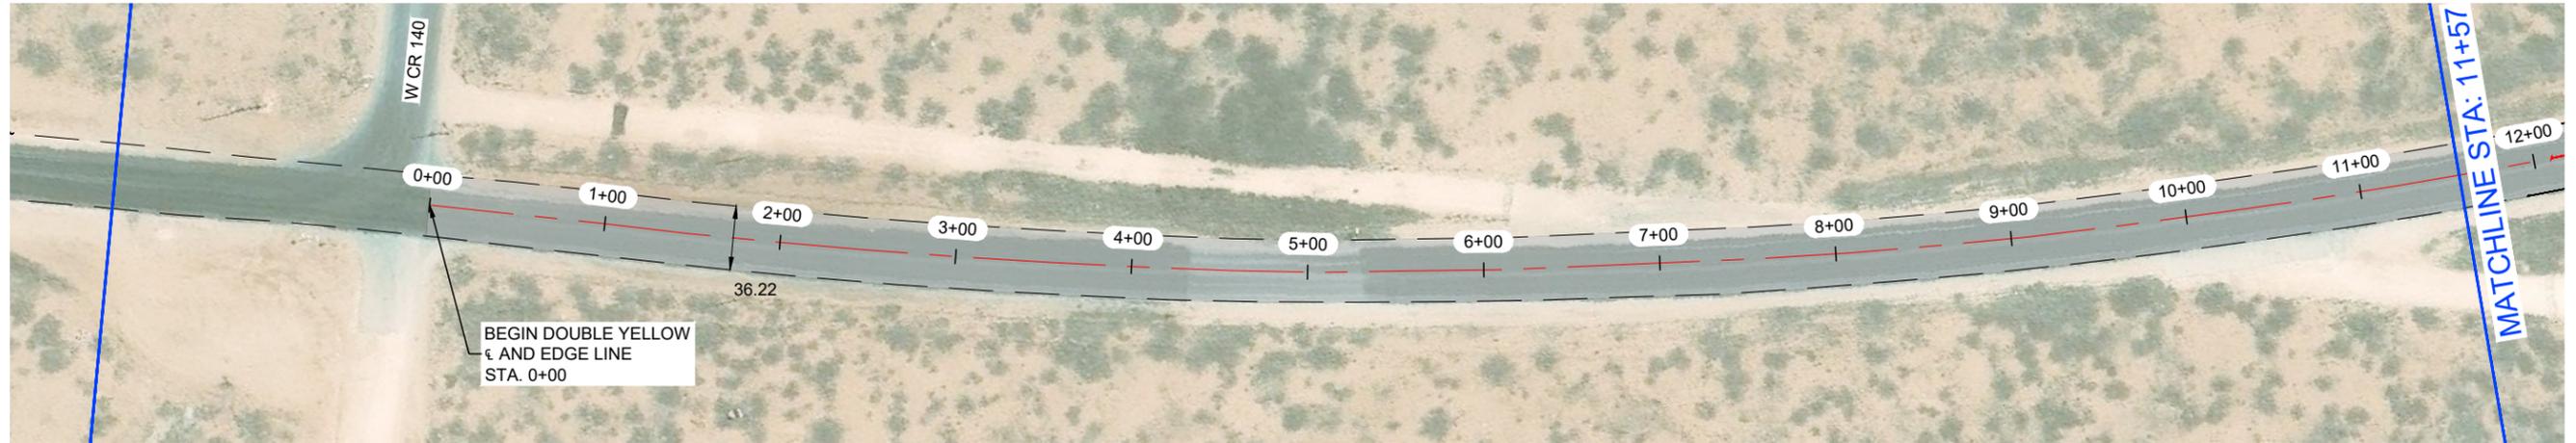


S CR 1232 (ANTELOPE TRAIL)

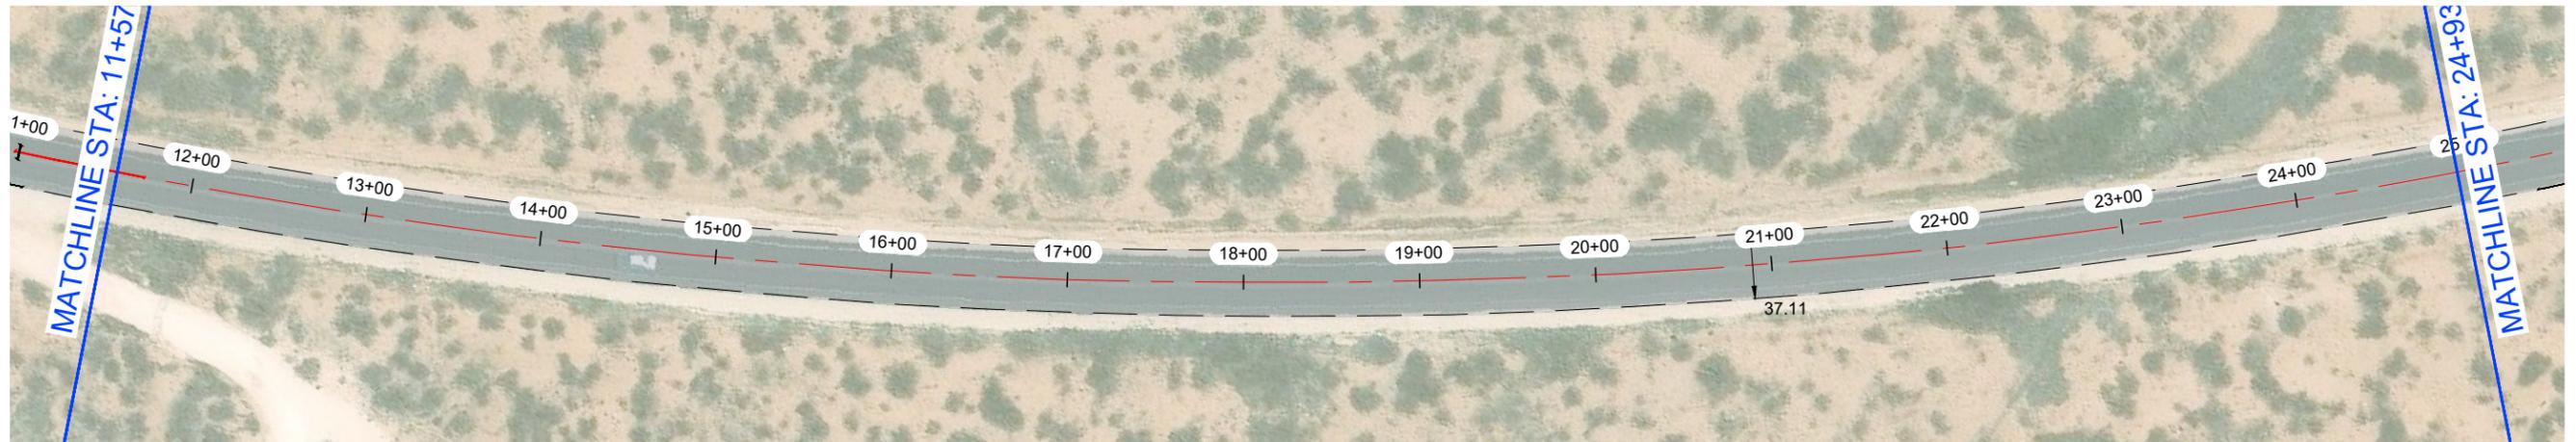

David M. Young, Jr.
 THE SEAL APPEARING ON THIS DOCUMENT WAS AUTHORIZED BY DAVID M. YOUNG, JR., P.E. 68273 ON OCTOBER 20, 2025

NOTES:

- 1.- CONTRACTOR TO AVOID DAMAGING EXISTING DRIVEWAYS MAILBOXES AND OTHER IMPROVEMENTS. LOCATIONS SHOWN ABOVE ARE APPROXIMATE AND CONTRACTOR SHOULD VERIFY LOCATIONS PRIOR TO BIDDING AND CONSTRUCTION.
- 2.- CONTRACTOR SHALL REPAIR ANY DAMAGE DONE TO EXISTING DRIVEWAYS OR OTHER IMPROVEMENTS AT NO COST TO OWNER.
- 3.- VIDEO OF EXISTING SITE CONDITION IS RECOMMENDED PRIOR TO CONSTRUCTION START.
- 4.- SEE SHEET B0-0.3 FOR DETAILS.
- 5.- CONTRACTOR TO PLACE TEMPORARY TABS ALONG EXISTING CENTERLINE AND EDGELINE STRIPING FOR STRIPING.
- 6.- CONTRACTOR TO PROVIDE DAILY QUANTITIES OF ASPHALT AND AGGREGETE TO VERIFY APPLICATION RATE.

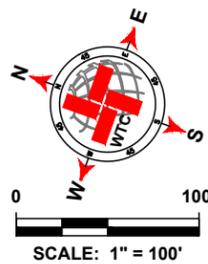

| LEGEND | |
|--------|---------------------------|
| | EXISTING CENTER LINE |
| | EXISTING END OF PAVEMENT |
| | EXISTING CONCRETE |
| | SEAL COAT AREA |
| | POTHOLE REPAIR (AS NOTED) |
| | EDGE PATCHING (AS NOTED) |

| S CR 1232 (ANTELOPE TRAIL) QUANTITIES | | | |
|---------------------------------------|--------------------------------------|--------|------|
| ITEM # | ITEM | QTY. | UNIT |
| 1 | SINGLE COURSE SEAL COAT (APPROX.) | 30 074 | SY |
| 2 | SOLID WHITE EDGE LINES | 14 666 | LF |
| 3 | DOUBLE SOLID YELLOW $\bar{\epsilon}$ | 5 749 | LF |
| 4 | SKIP YELLOW CENTER LINES | 1 584 | LF |
| 5 | POTHOLE REPAIR | 1.0 | SY |
| 6 | EDGE PATCHING | 0 | SY |

WTC
ENGINEERS | SURVEYORS
 West Texas Consultants, Inc.
 ENGINEERS PLANNERS SURVEYORS
 405 S.W. 1st Street | Andrews, TX 79714 | (432) 523-2181
 TEXAS REGISTERED ENGINEERING FIRM F-2746
 TEXAS REGISTERED SURVEYOR FIRM #100792-00

| REVISION DESCRIPTION | REVISION | DATE |
|----------------------|----------|------|
| | | |
| | | |
| | | |
| | | |
| | | |
| | | |
| | | |
| | | |
| | | |

LOCATIONS OF UNDERGROUND UTILITIES ARE APPROXIMATE AND MAY NOT INCLUDE ALL UNDERGROUND UTILITIES PRESENT. CONTRACTOR SHALL VERIFY THE LOCATIONS OF ALL UTILITY CROSSINGS BEFORE EXCAVATION OF ROADWAY.

CONTRACTOR SHALL NOTIFY PROPERTY OWNERS AND RESIDENTS A MINIMUM OF 48 HOURS IN ADVANCE OF CONSTRUCTION ACTIVITIES ON OR IN THE VICINITY OF THEIR PROPERTY.

Before You Dig Anywhere In Texas STOP! CALL 1-800-245-4545
 TOLL-FREE OSHA RULE 1926.651 REQUIRES PREVIOUS NOTIFICATION TEXAS ONE CALL SYSTEM


MIDLAND COUNTY, TEXAS

2026 MIDLAND PAVEMENT MAINTENANCE PROJECT
 PRECINCT 3
 S CR 1232 (ANTELOPE TRAIL)
 (STA: 0+00 - 24+93)


| DESIGN | DRAWN | DATE | PROJECT NO. | SCALE | REVISION | SHEET # |
|--------|-------|----------|-------------|-----------|----------|---------|
| J.C.T. | I.R. | 10/20/25 | 56750 | 1" = 100' | 0 | B3-17.0 |

PLAT: X:\PROJECTS\ENGINEERING & SURVEYING\TEXAS\AMERICAN COUNTY ROAD MAIN PROGRAM\2026\MIDLAND\DRAWING\2025\06\ACMP_2026_LAYOUT\TAB 03 17.0 S CR 1232 (ANTELOPE TRAIL)\07.0254 4.13 PL1.EDG.ARI.B3

S CR 1232 (ANTELOPE TRAIL)

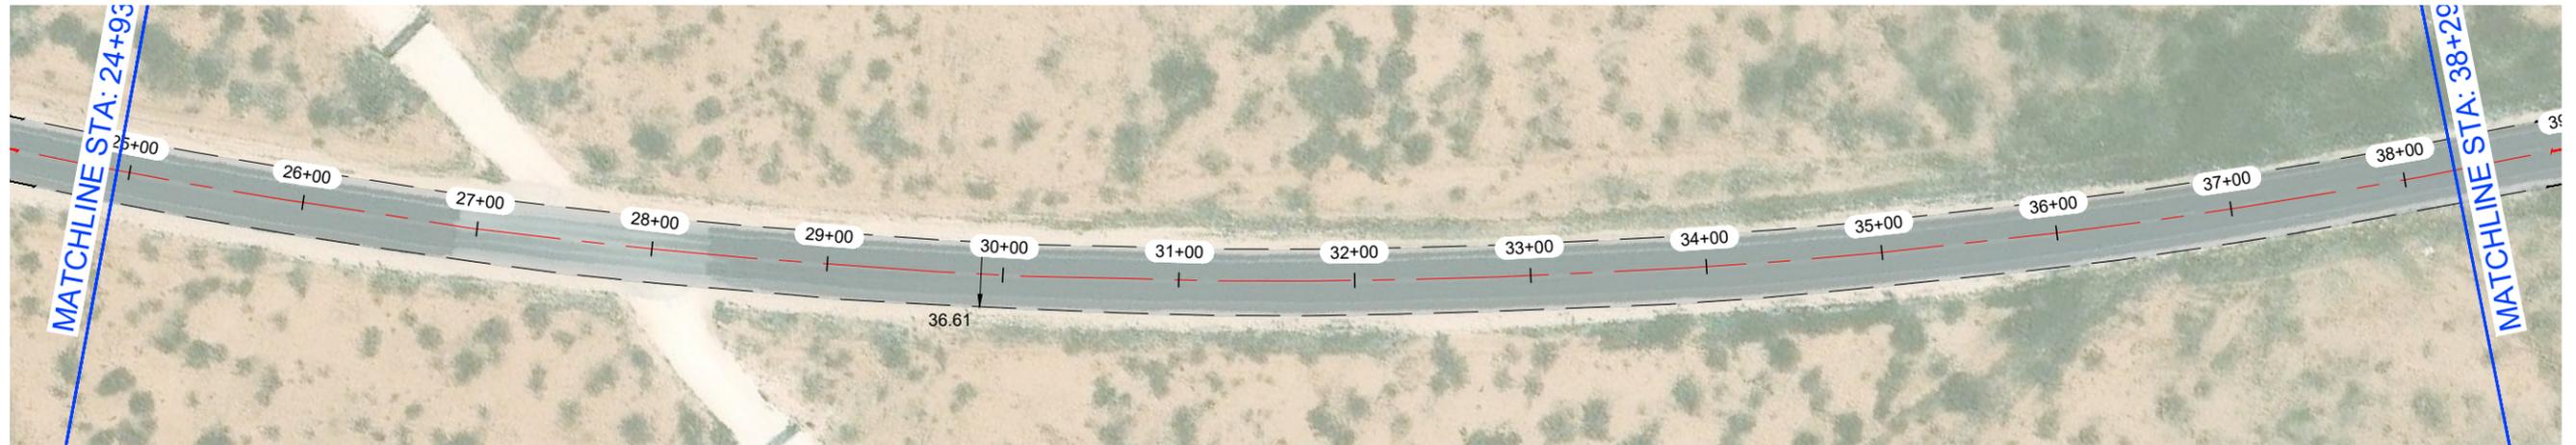


S CR 1232 (ANTELOPE TRAIL)

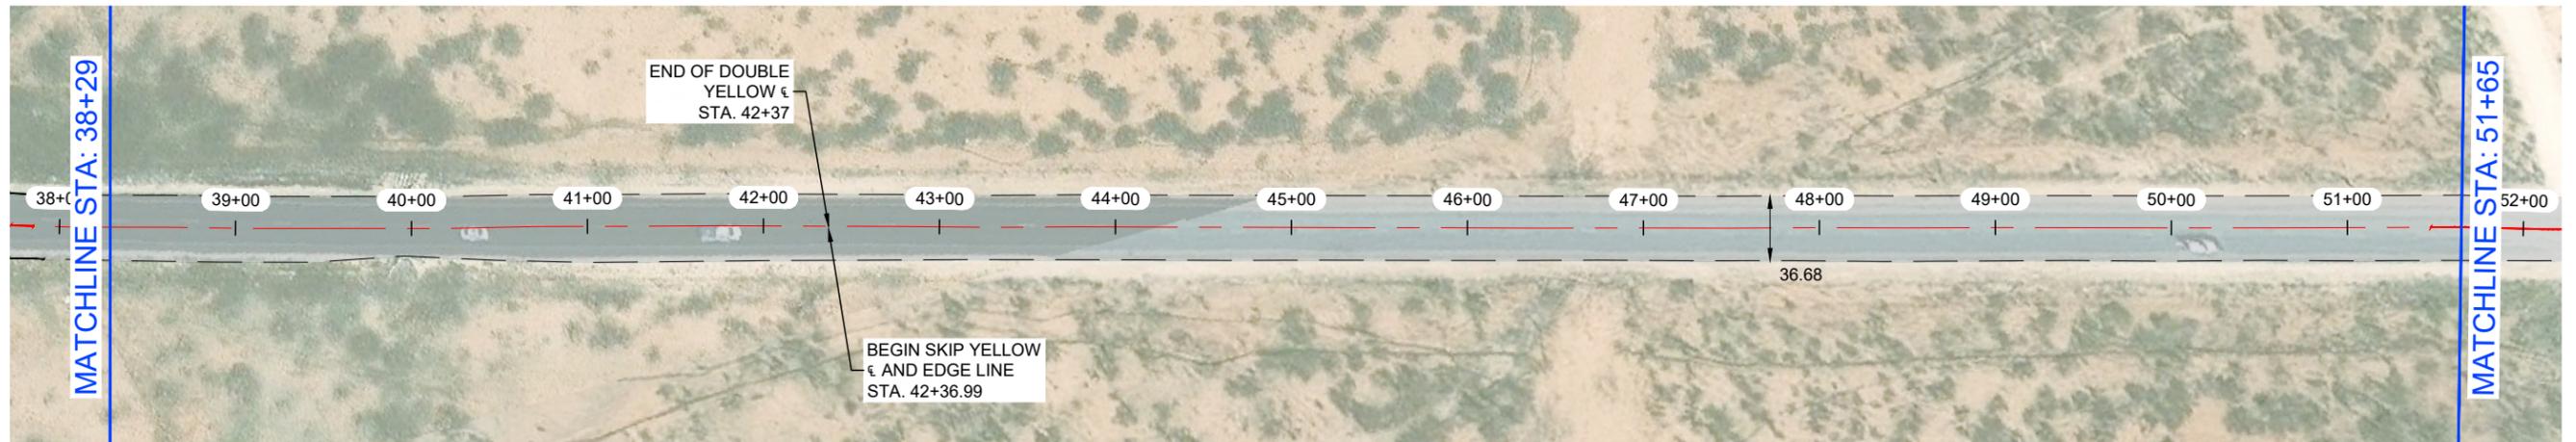


NOTES:

- 1.- CONTRACTOR TO AVOID DAMAGING EXISTING DRIVEWAYS MAILBOXES AND OTHER IMPROVEMENTS. LOCATIONS SHOWN ABOVE ARE APPROXIMATE AND CONTRACTOR SHOULD VERIFY LOCATIONS PRIOR TO BIDDING AND CONSTRUCTION.
- 2.- CONTRACTOR SHALL REPAIR ANY DAMAGE DONE TO EXISTING DRIVEWAYS OR OTHER IMPROVEMENTS AT NO COST TO OWNER.
- 3.- VIDEO OF EXISTING SITE CONDITION IS RECOMMENDED PRIOR TO CONSTRUCTION START.
- 4.- SEE SHEET B0-0.3 FOR DETAILS.
- 5.- CONTRACTOR TO PLACE TEMPORARY TABS ALONG EXISTING CENTERLINE AND EDGELINE STRIPING FOR STRIPING.
- 6.- CONTRACTOR TO PROVIDE DAILY QUANTITIES OF ASPHALT AND AGGREGETE TO VERIFY APPLICATION RATE.

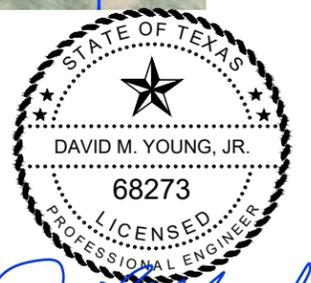

David M. Young, Jr.
 THE SEAL APPEARING ON THIS DOCUMENT WAS AUTHORIZED BY DAVID M. YOUNG, JR., P.E. 68273 ON OCTOBER 20, 2025

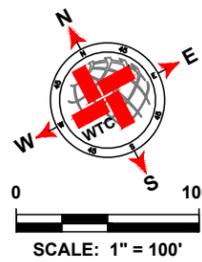

| LEGEND | |
|--------|---------------------------|
| | EXISTING CENTER LINE |
| | EXISTING END OF PAVEMENT |
| | EXISTING CONCRETE |
| | SEAL COAT AREA |
| | POTHOLE REPAIR (AS NOTED) |
| | EDGE PATCHING (AS NOTED) |

| S CR 1232 (ANTELOPE TRAIL) QUANTITIES | | | |
|---------------------------------------|-----------------------------------|-------------|------|
| ITEM # | ITEM | QTY. | UNIT |
| 1 | SINGLE COURSE SEAL COAT (APPROX.) | SEE B3-17.0 | SY |
| 2 | SOLID WHITE EDGE LINES | | LF |
| 3 | DOUBLE SOLID YELLOW ¶ | | LF |
| 4 | SKIP YELLOW CENTER LINES | | LF |
| 5 | POTHOLE REPAIR | | SY |
| 6 | EDGE PATCHING | | SY |

WTC
ENGINEERS | SURVEYORS
 West Texas Consultants, Inc.
 ENGINEERS PLANNERS SURVEYORS
 405 S.W. 1st Street | Andrews, TX 79714 |(432) 523-2181
 TEXAS REGISTERED ENGINEERING FIRM F-2746
 TEXAS REGISTERED SURVEYOR FIRM #100792-00

| REVISION DESCRIPTION | REVISION | DATE |
|----------------------|----------|------|
| | | |
| | | |
| | | |
| | | |
| | | |
| | | |
| | | |
| | | |
| | | |
| | | |

LOCATIONS OF UNDERGROUND UTILITIES ARE APPROXIMATE AND MAY NOT INCLUDE ALL UNDERGROUND UTILITIES PRESENT. CONTRACTOR SHALL VERIFY THE LOCATIONS OF ALL UTILITY CROSSINGS BEFORE EXCAVATION OF ROADWAY.

CONTRACTOR SHALL NOTIFY PROPERTY OWNERS AND RESIDENTS A MINIMUM OF 48 HOURS IN ADVANCE OF CONSTRUCTION ACTIVITIES ON OR IN THE VICINITY OF THEIR PROPERTY.


Before You Dig Anywhere In Texas STOP! CALL 1-800-245-4545
 TOLL-FREE OSHA RULE 1926.651 REQUIRES PREVIOUS NOTIFICATION TEXAS ONE CALL SYSTEM

MIDLAND COUNTY, TEXAS

2026 MIDLAND PAVEMENT MAINTENANCE PROJECT
 PRECINCT 3
 S CR 1232 (ANTELOPE TRAIL)
 (STA: 24+93 - 51+62)


| DESIGN | DRAWN | DATE | PROJECT NO. | SCALE | REVISION | SHEET # |
|--------|-------|----------|-------------|-----------|----------|---------|
| J.C.T. | I.R. | 10/20/25 | 56750 | 1" = 100' | 0 | B3-17.1 |

W CR 143

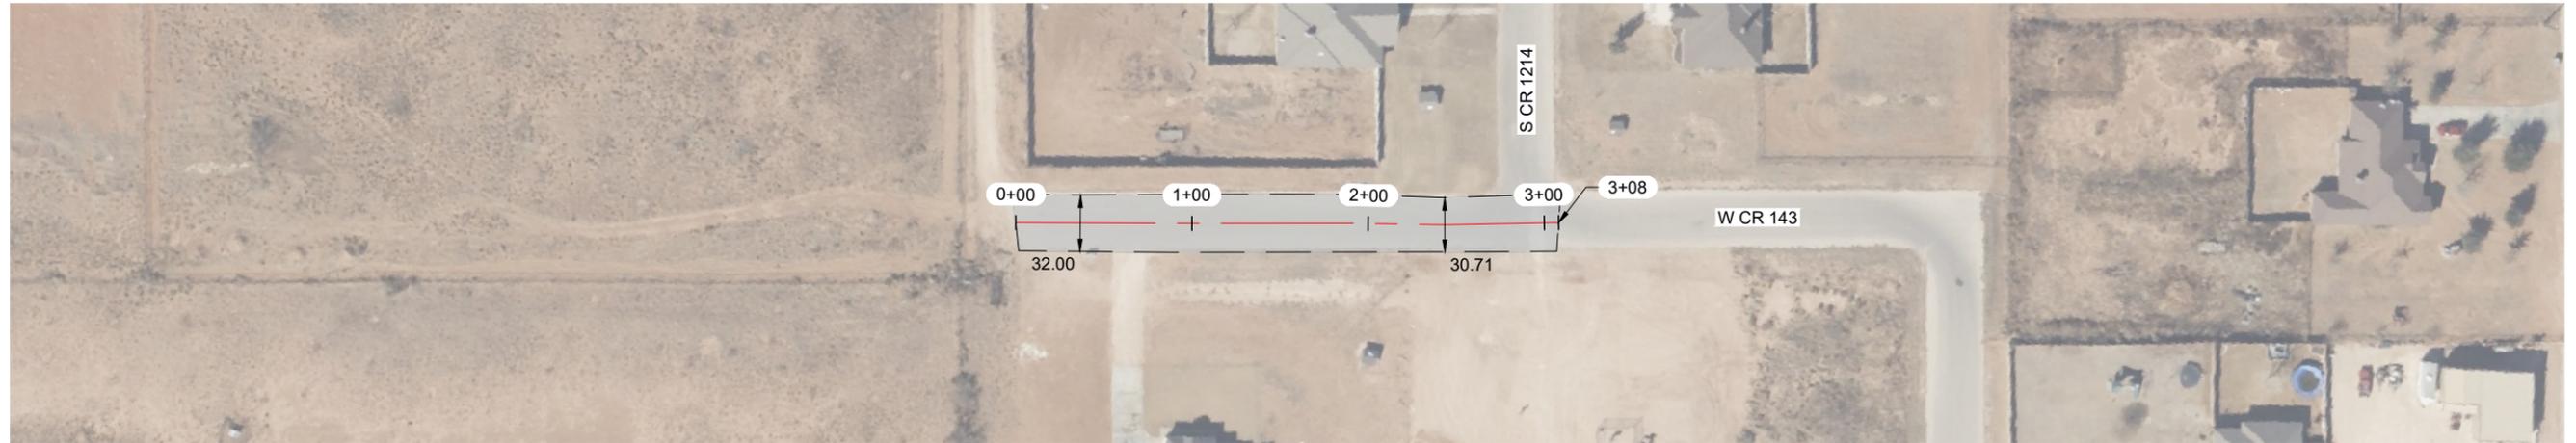


NOTES:

- 1.- CONTRACTOR TO AVOID DAMAGING EXISTING DRIVEWAYS MAILBOXES AND OTHER IMPROVEMENTS. LOCATIONS SHOWN ABOVE ARE APPROXIMATE AND CONTRACTOR SHOULD VERIFY LOCATIONS PRIOR TO BIDDING AND CONSTRUCTION.
- 2.- CONTRACTOR SHALL REPAIR ANY DAMAGE DONE TO EXISTING DRIVEWAYS OR OTHER IMPROVEMENTS AT NO COST TO OWNER.
- 3.- VIDEO OF EXISTING SITE CONDITION IS RECOMENDED PRIOR TO CONSTRUCTION START.
- 4.- SEE SHEET B0-0.3 FOR DETAILS.
- 5.- CONTRACTOR TO PLACE TEMPORARY TABS ALONG EXISTING CENTERLINE AND EDGELINE STRIPING FOR STRIPING.
- 6.- CONTRACTOR TO PROVIDE DAILY QUANTITIES OF ASPHALT AND AGGREGETE TO VERIFY APPLICATION RATE.

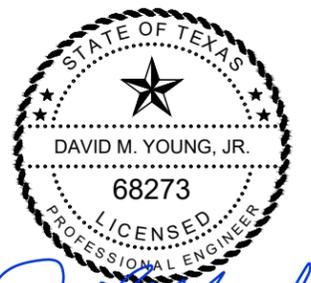

David M. Young, Jr.
 THE SEAL APPEARING ON THIS DOCUMENT WAS AUTHORIZED BY DAVID M. YOUNG, JR., P.E. 68273 ON OCTOBER 20, 2025

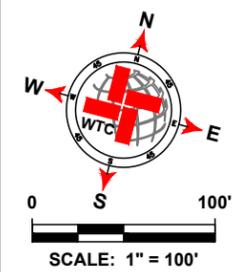

| LEGEND | |
|--------|---------------------------|
| | EXISTING CENTER LINE |
| | EXISTING END OF PAVEMENT |
| | EXISTING CONCRETE |
| | SEAL COAT AREA |
| | POTHOLE REPAIR (AS NOTED) |
| | EDGE PATCHING (AS NOTED) |

| W CR 143 QUANTITIES | | | |
|---------------------|-----------------------------------|-------|------|
| ITEM # | ITEM | QTY. | UNIT |
| 1 | SINGLE COURSE SEAL COAT (APPROX.) | 1 103 | SY |
| 2 | SOLID WHITE EDGE LINES | 0 | LF |
| 3 | DOUBLE SOLID YELLOW CL | 0 | LF |
| 4 | SKIP YELLOW CENTER LINES | 308 | LF |
| 5 | POTHOLE REPAIR | 0 | SY |
| 6 | EDGE PATCHING | 0 | SY |

WTC
 ENGINEERS | SURVEYORS
West Texas Consultants, Inc.
 ENGINEERS PLANNERS SURVEYORS
 405 S.W. 1st. Street | Andrews, TX 79714 |(432) 523-2181
 TEXAS REGISTERED ENGINEERING FIRM F-2746
 TEXAS REGISTERED SURVEYOR FIRM #100792-00

| REVISION DESCRIPTION | REVISION | DATE |
|----------------------|----------|------|
| | | |
| | | |
| | | |
| | | |
| | | |
| | | |
| | | |
| | | |
| | | |
| | | |

LOCATIONS OF UNDERGROUND UTILITIES ARE APPROXIMATE AND MAY NOT INCLUDE ALL UNDERGROUND UTILITIES PRESENT. CONTRACTOR SHALL VERIFY THE LOCATIONS OF ALL UTILITY CROSSINGS BEFORE EXCAVATION OF ROADWAY.

CONTRACTOR SHALL NOTIFY PROPERTY OWNERS AND RESIDENTS A MINIMUM OF 48 HOURS IN ADVANCE OF CONSTRUCTION ACTIVITIES ON OR IN THE VICINITY OF THEIR PROPERTY.

Before You Dig Anywhere In Texas
 STOP! CALL 1-800-245-4545
 TOLL-FREE OSHA RULE 1926.651
 REQUIRES PREVIOUS NOTIFICATION
 TEXAS ONE CALL SYSTEM


MIDLAND COUNTY, TEXAS

2026 MIDLAND PAVEMENT MAINTENANCE PROJECT
 PRECINCT 3
 W CR 143 (STA: 0+00 - 3+08)

| DESIGN | DRAWN | DATE | PROJECT NO. | SCALE | REVISION | SHEET # |
|--------|-------|----------|-------------|-----------|----------|---------|
| J.C.T. | I.R. | 10/20/25 | 56750 | 1" = 100' | 0 | B3-8.0 |

PLAT: X:\PROJECTS\ENGINEERING & SURVEYING\MIDLAND COUNTY ROAD MAINT PROGRAM\2026\DRAWING\56750_NCHMP_2026_LAYOUT\TAB B3-8.0_W CR 143_10/20/25_B3-8.0_PAVED.MXD

S CR 1210

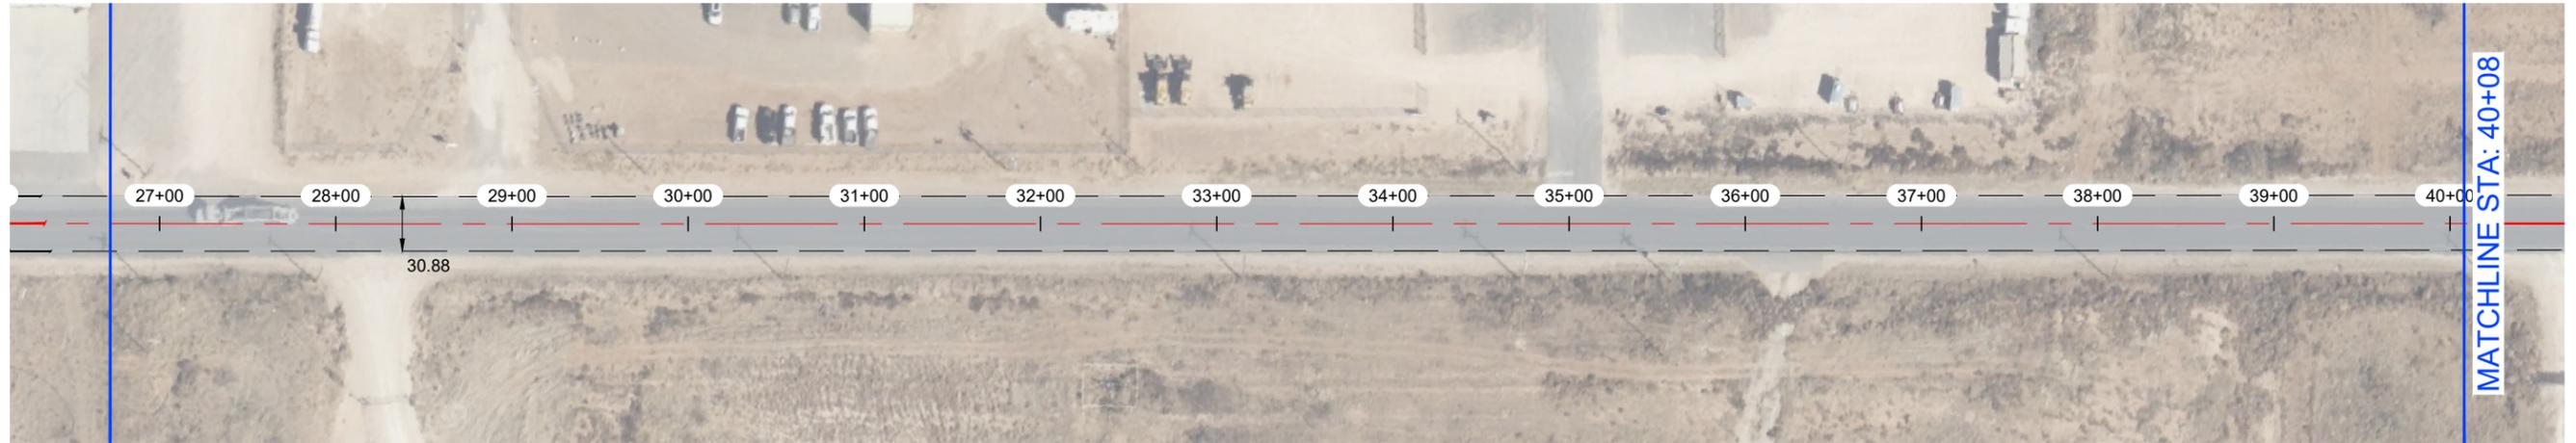


S CR 1210



David M. Young, Jr.
 THE SEAL APPEARING ON THIS DOCUMENT WAS AUTHORIZED BY DAVID M. YOUNG, JR., P.E. 68273 ON OCTOBER 20, 2025

NOTES:

- 1.- CONTRACTOR TO AVOID DAMAGING EXISTING DRIVEWAYS MAILBOXES AND OTHER IMPROVEMENTS. LOCATIONS SHOWN ABOVE ARE APPROXIMATE AND CONTRACTOR SHOULD VERIFY LOCATIONS PRIOR TO BIDDING AND CONSTRUCTION.
- 2.- CONTRACTOR SHALL REPAIR ANY DAMAGE DONE TO EXISTING DRIVEWAYS OR OTHER IMPROVEMENTS AT NO COST TO OWNER.
- 3.- VIDEO OF EXISTING SITE CONDITION IS RECOMMENDED PRIOR TO CONSTRUCTION START.
- 4.- SEE SHEET B0-0.3 FOR DETAILS.
- 5.- CONTRACTOR TO PLACE TEMPORARY TABS ALONG EXISTING CENTERLINE AND EDGELINE STRIPING FOR STRIPING.
- 6.- CONTRACTOR TO PROVIDE DAILY QUANTITIES OF ASPHALT AND AGGREGETE TO VERIFY APPLICATION RATE.

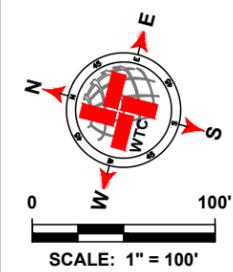

| LEGEND | |
|--------|---------------------------|
| | EXISTING CENTER LINE |
| | EXISTING END OF PAVEMENT |
| | EXISTING CONCRETE |
| | SEAL COAT AREA |
| | POTHOLE REPAIR (AS NOTED) |
| | EDGE PATCHING (AS NOTED) |

| S CR 1210 QUANTITIES | | | |
|----------------------|-----------------------------------|------------|------|
| ITEM # | ITEM | QTY. | UNIT |
| 1 | SINGLE COURSE SEAL COAT (APPROX.) | SEE B3-9.0 | SY |
| 2 | SOLID WHITE EDGE LINES | | LF |
| 3 | DOUBLE SOLID YELLOW CL | | LF |
| 4 | SKIP YELLOW CENTER LINES | | LF |
| 5 | POTHOLE REPAIR | | SY |
| 6 | EDGE PATCHING | | SY |

WTC
 ENGINEERS | SURVEYORS

West Texas Consultants, Inc.
 ENGINEERS PLANNERS SURVEYORS
 405 S.W. 1st Street | Andrews, TX 79714 | (432) 523-2181
 TEXAS REGISTERED ENGINEERING FIRM F-2746
 TEXAS REGISTERED SURVEYOR FIRM #100792-00

| REVISION DESCRIPTION | REVISION | DATE |
|----------------------|----------|------|
| | | |
| | | |
| | | |
| | | |
| | | |
| | | |
| | | |
| | | |
| | | |
| | | |

LOCATIONS OF UNDERGROUND UTILITIES ARE APPROXIMATE AND MAY NOT INCLUDE ALL UNDERGROUND UTILITIES PRESENT. CONTRACTOR SHALL VERIFY THE LOCATIONS OF ALL UTILITY CROSSINGS BEFORE EXCAVATION OF ROADWAY.

CONTRACTOR SHALL NOTIFY PROPERTY OWNERS AND RESIDENTS A MINIMUM OF 48 HOURS IN ADVANCE OF CONSTRUCTION ACTIVITIES ON OR IN THE VICINITY OF THEIR PROPERTY.

Before You Dig Anywhere In Texas STOP! CALL 1-800-245-4545

TOLL-FREE OSHA RULE 1926.651 REQUIRES PREVIOUS NOTIFICATION TEXAS ONE CALL SYSTEM

| MIDLAND COUNTY, TEXAS | | | | | | |
|--|-------|----------|-------------|-----------|----------|---------|
| 2026 MIDLAND PAVEMENT MAINTENANCE PROJECT PRECINCT 3 | | | | | | |
| S CR 1210 (STA: 26+72 - 53+44) | | | | | | |
| DESIGN | DRAWN | DATE | PROJECT NO. | SCALE | REVISION | SHEET # |
| J.C.T. | I.R. | 10/20/25 | 56750 | 1" = 100' | 0 | B3-9.1 |

DATE: X:\PROJECTS\ENGINEERING & SURVEYING\TEXAS\AMERICAN COUNTY ROADWAY\2026\DRAWING\2026\2026_10_20_25\15_S CR 1210_102025_44_P1E.DWG.RVT

S CR 1210




S CR 1210




NOTES:

- 1.- CONTRACTOR TO AVOID DAMAGING EXISTING DRIVEWAYS MAILBOXES AND OTHER IMPROVEMENTS. LOCATIONS SHOWN ABOVE ARE APPROXIMATE AND CONTRACTOR SHOULD VERIFY LOCATIONS PRIOR TO BIDDING AND CONSTRUCTION.
- 2.- CONTRACTOR SHALL REPAIR ANY DAMAGE DONE TO EXISTING DRIVEWAYS OR OTHER IMPROVEMENTS AT NO COST TO OWNER.
- 3.- VIDEO OF EXISTING SITE CONDITION IS RECOMMENDED PRIOR TO CONSTRUCTION START.
- 4.- SEE SHEET B0-0.3 FOR DETAILS.
- 5.- CONTRACTOR TO PLACE TEMPORARY TABS ALONG EXISTING CENTERLINE AND EDGELINE STRIPING FOR STRIPING.
- 6.- CONTRACTOR TO PROVIDE DAILY QUANTITIES OF ASPHALT AND AGGREGETE TO VERIFY APPLICATION RATE.

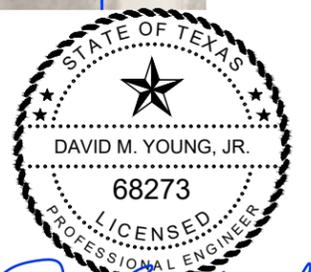

David M. Young, Jr.
 THE SEAL APPEARING ON THIS DOCUMENT WAS AUTHORIZED BY DAVID M. YOUNG, JR., P.E. 68273 ON OCTOBER 20, 2025

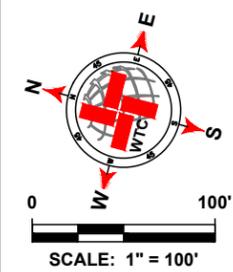

| LEGEND | |
|--------|---------------------------|
| | EXISTING CENTER LINE |
| | EXISTING END OF PAVEMENT |
| | EXISTING CONCRETE |
| | SEAL COAT AREA |
| | POTHOLE REPAIR (AS NOTED) |
| | EDGE PATCHING (AS NOTED) |

| S CR 1210 QUANTITIES | | | |
|----------------------|-----------------------------------|------------|------|
| ITEM # | ITEM | QTY. | UNIT |
| 1 | SINGLE COURSE SEAL COAT (APPROX.) | SEE B3-9.0 | SY |
| 2 | SOLID WHITE EDGE LINES | | LF |
| 3 | DOUBLE SOLID YELLOW CL | | LF |
| 4 | SKIP YELLOW CENTER LINES | | LF |
| 5 | POTHOLE REPAIR | | SY |
| 6 | EDGE PATCHING | | SY |

WTC
ENGINEERS | SURVEYORS
 West Texas Consultants, Inc.
 ENGINEERS PLANNERS SURVEYORS
 405 S.W. 1st. Street | Andrews, TX 79714 |(432) 523-2181
 TEXAS REGISTERED ENGINEERING FIRM F-2746
 TEXAS REGISTERED SURVEYOR FIRM #100792-00

| REVISION DESCRIPTION | REVISION | DATE |
|----------------------|----------|------|
| | | |
| | | |
| | | |
| | | |
| | | |
| | | |
| | | |
| | | |
| | | |
| | | |

LOCATIONS OF UNDERGROUND UTILITIES ARE APPROXIMATE AND MAY NOT INCLUDE ALL UNDERGROUND UTILITIES PRESENT. CONTRACTOR SHALL VERIFY THE LOCATIONS OF ALL UTILITY CROSSINGS BEFORE EXCAVATION OF ROADWAY.

CONTRACTOR SHALL NOTIFY PROPERTY OWNERS AND RESIDENTS A MINIMUM OF 48 HOURS IN ADVANCE OF CONSTRUCTION ACTIVITIES ON OR IN THE VICINITY OF THEIR PROPERTY.

Before You Dig Anywhere In Texas STOP! CALL 1-800-245-4545
 TOLL-FREE OSHA RULE 1926.651 REQUIRES PREVIOUS NOTIFICATION TEXAS ONE CALL SYSTEM

MIDLAND COUNTY, TEXAS

2026 MIDLAND PAVEMENT MAINTENANCE PROJECT
 PRECINCT 3
 S CR 1210 (STA: 53+44 - 80+16)


| DESIGN | DRAWN | DATE | PROJECT NO. | SCALE | REVISION | SHEET # |
|--------|-------|----------|-------------|-----------|----------|---------|
| J.C.T. | I.R. | 10/20/25 | 56750 | 1" = 100' | 0 | B3-9.2 |

PLAT. X: PROJECT ENGINEERING & SURVEYING TEXAS MIDLAND COUNTY ROAD MAIN PROGRAM 2026 DRAWING 56750 - NCHRP 2026, GRADE B, PCT 3 LAYOUT TAB B3-9.2 S CR 1210 10/20/25 4.4 P/E EDGAR RICH

S CR 1210




S CR 1210

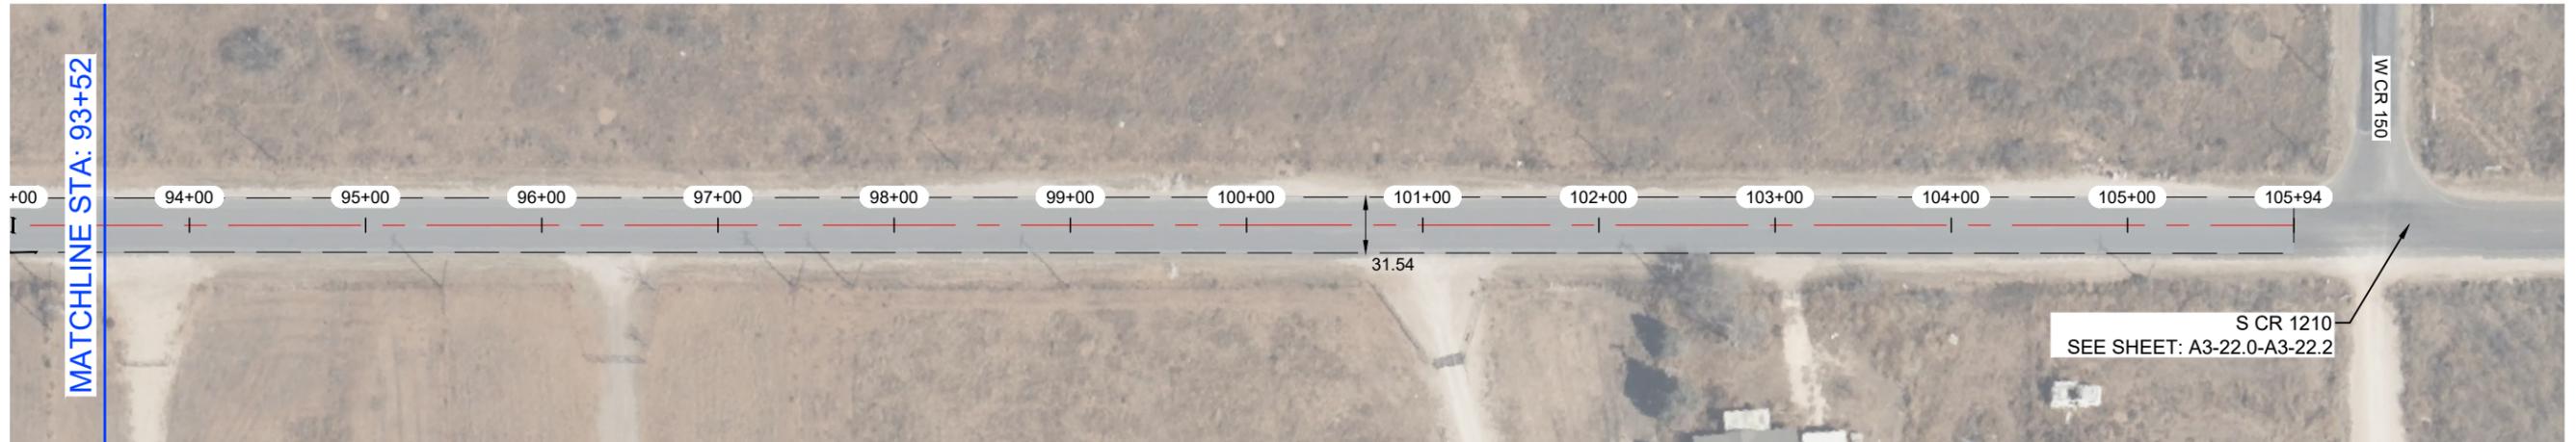


NOTES:

- 1.- CONTRACTOR TO AVOID DAMAGING EXISTING DRIVEWAYS MAILBOXES AND OTHER IMPROVEMENTS. LOCATIONS SHOWN ABOVE ARE APPROXIMATE AND CONTRACTOR SHOULD VERIFY LOCATIONS PRIOR TO BIDDING AND CONSTRUCTION.
- 2.- CONTRACTOR SHALL REPAIR ANY DAMAGE DONE TO EXISTING DRIVEWAYS OR OTHER IMPROVEMENTS AT NO COST TO OWNER.
- 3.- VIDEO OF EXISTING SITE CONDITION IS RECOMMENDED PRIOR TO CONSTRUCTION START.
- 4.- SEE SHEET B0-0.3 FOR DETAILS.
- 5.- CONTRACTOR TO PLACE TEMPORARY TABS ALONG EXISTING CENTERLINE AND EDGELINE STRIPING FOR STRIPING.
- 6.- CONTRACTOR TO PROVIDE DAILY QUANTITIES OF ASPHALT AND AGGREGETE TO VERIFY APPLICATION RATE.

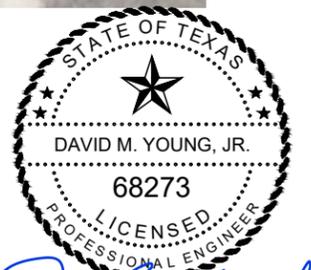

David M. Young, Jr.
 THE SEAL APPEARING ON THIS DOCUMENT WAS AUTHORIZED BY DAVID M. YOUNG, JR., P.E. 68273 ON OCTOBER 20, 2025

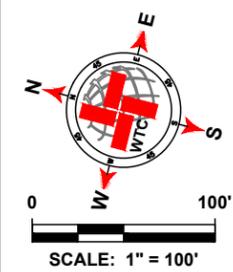

| LEGEND | |
|--------|---------------------------|
| | EXISTING CENTER LINE |
| | EXISTING END OF PAVEMENT |
| | EXISTING CONCRETE |
| | SEAL COAT AREA |
| | POTHOLE REPAIR (AS NOTED) |
| | EDGE PATCHING (AS NOTED) |

| S CR 1210 QUANTITIES | | | |
|----------------------|-----------------------------------|------------|------|
| ITEM # | ITEM | QTY. | UNIT |
| 1 | SINGLE COURSE SEAL COAT (APPROX.) | SEE B3-9.0 | SY |
| 2 | SOLID WHITE EDGE LINES | | LF |
| 3 | DOUBLE SOLID YELLOW CL | | LF |
| 4 | SKIP YELLOW CENTER LINES | | LF |
| 5 | POTHOLE REPAIR | | SY |
| 6 | EDGE PATCHING | | SY |

WTC
ENGINEERS | SURVEYORS
 West Texas Consultants, Inc.
 ENGINEERS PLANNERS SURVEYORS
 405 S.W. 1st Street | Andrews, TX 79714 | (432) 523-2181
 TEXAS REGISTERED ENGINEERING FIRM F-2746
 TEXAS REGISTERED SURVEYOR FIRM #100792-00

| REVISION DESCRIPTION | REVISION | DATE |
|----------------------|----------|------|
| | | |
| | | |
| | | |
| | | |
| | | |
| | | |
| | | |
| | | |
| | | |
| | | |

LOCATIONS OF UNDERGROUND UTILITIES ARE APPROXIMATE AND MAY NOT INCLUDE ALL UNDERGROUND UTILITIES PRESENT. CONTRACTOR SHALL VERIFY THE LOCATIONS OF ALL UTILITY CROSSINGS BEFORE EXCAVATION OF ROADWAY.

CONTRACTOR SHALL NOTIFY PROPERTY OWNERS AND RESIDENTS A MINIMUM OF 48 HOURS IN ADVANCE OF CONSTRUCTION ACTIVITIES ON OR IN THE VICINITY OF THEIR PROPERTY.

Before You Dig Anywhere In Texas
 STOP! CALL 1-800-245-4545

TOLL-FREE OSHA RULE 1926.651
 REQUIRES PREVIOUS NOTIFICATION
 TEXAS ONE CALL SYSTEM

MIDLAND COUNTY, TEXAS


2026 MIDLAND PAVEMENT MAINTENANCE PROJECT
 PRECINCT 3

S CR 1210 (STA: 80+16 - 106+94)

| DESIGN | DRAWN | DATE | PROJECT NO. | SCALE | REVISION | SHEET # |
|--------|-------|----------|-------------|-----------|----------|---------|
| J.C.T. | I.R. | 10/20/25 | 56750 | 1" = 100' | 0 | B3-9.3 |


PLAT: X:\PROJECTS\ENGINEERING & SURVEYING\TEXAS\AMARILLO\AMARILLO_County_Roadway\2026\DRAWING\2026_10_20_25\B3-9.3_S CR 1210_102025.dwg 4:44 PM 10/20/25

S CR 1202

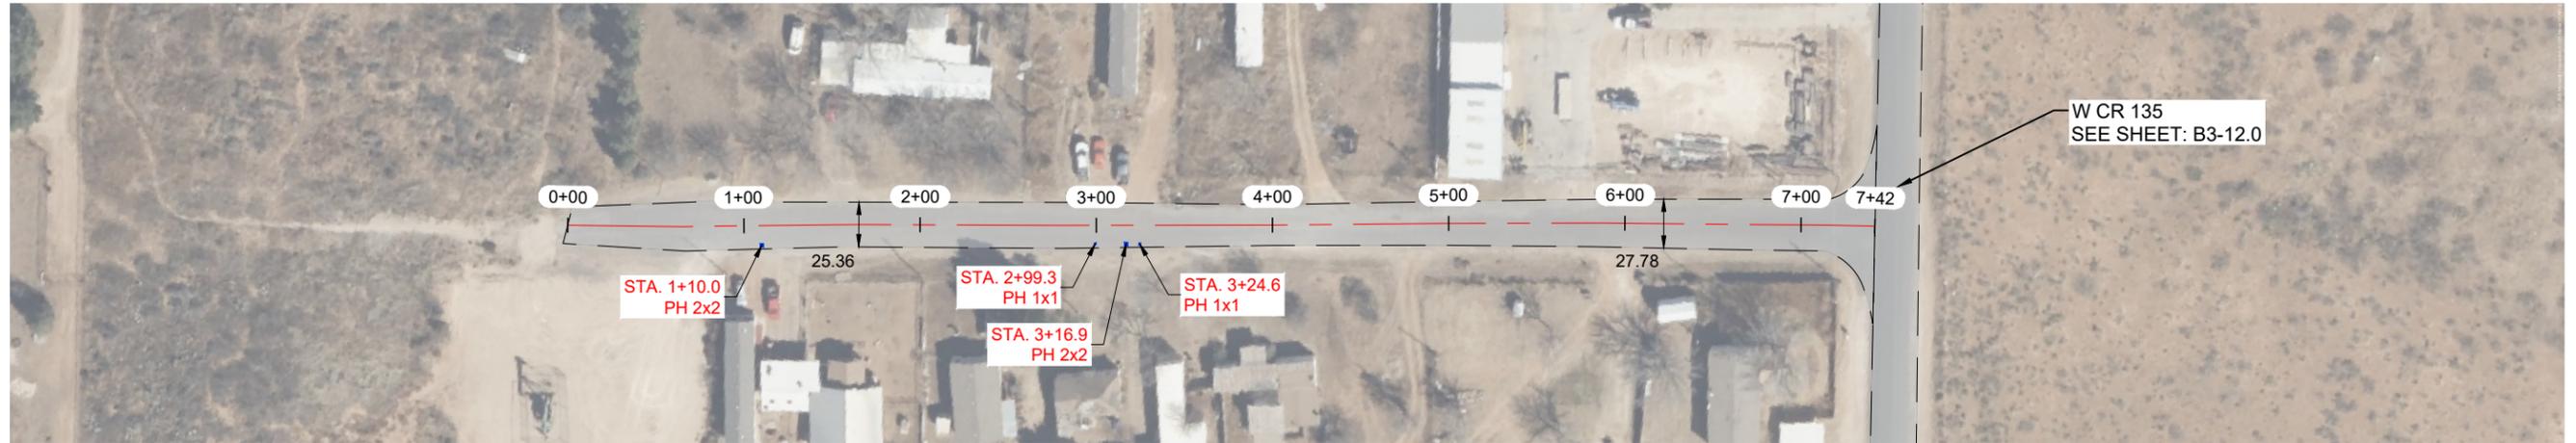


NOTES:

- 1.- CONTRACTOR TO AVOID DAMAGING EXISTING DRIVEWAYS MAILBOXES AND OTHER IMPROVEMENTS. LOCATIONS SHOWN ABOVE ARE APPROXIMATE AND CONTRACTOR SHOULD VERIFY LOCATIONS PRIOR TO BIDDING AND CONSTRUCTION.
- 2.- CONTRACTOR SHALL REPAIR ANY DAMAGE DONE TO EXISTING DRIVEWAYS OR OTHER IMPROVEMENTS AT NO COST TO OWNER.
- 3.- VIDEO OF EXISTING SITE CONDITION IS RECOMMENDED PRIOR TO CONSTRUCTION START.
- 4.- SEE SHEET B0-0.3 FOR DETAILS.
- 5.- CONTRACTOR TO PLACE TEMPORARY TABS ALONG EXISTING CENTERLINE AND EDGELINE STRIPING FOR STRIPING.
- 6.- CONTRACTOR TO PROVIDE DAILY QUANTITIES OF ASPHALT AND AGGREGETE TO VERIFY APPLICATION RATE.

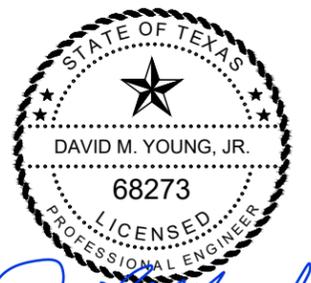

David M. Young, Jr.
 THE SEAL APPEARING ON THIS DOCUMENT WAS AUTHORIZED BY DAVID M. YOUNG, JR., P.E. 68273 ON OCTOBER 20, 2025

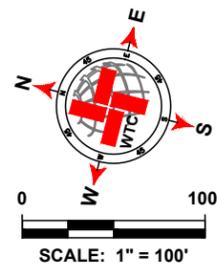

| LEGEND | |
|--------|---------------------------|
| | EXISTING CENTER LINE |
| | EXISTING END OF PAVEMENT |
| | EXISTING CONCRETE |
| | SEAL COAT AREA |
| | POTHOLE REPAIR (AS NOTED) |
| | EDGE PATCHING (AS NOTED) |

| S CR 1202 QUANTITIES | | | |
|----------------------|-----------------------------------|-------|------|
| ITEM # | ITEM | QTY. | UNIT |
| 1 | SINGLE COURSE SEAL COAT (APPROX.) | 2 199 | SY |
| 2 | SOLID WHITE EDGE LINES | 0 | LF |
| 3 | DOUBLE SOLID YELLOW CL | 0 | LF |
| 4 | SKIP YELLOW CENTER LINES | 690 | LF |
| 5 | POTHOLE REPAIR | 1.1 | SY |
| 6 | EDGE PATCHING | 0 | SY |

WTC
 ENGINEERS | SURVEYORS
West Texas Consultants, Inc.
 ENGINEERS PLANNERS SURVEYORS
 405 S.W. 1st Street | Andrews, TX 79714 |(432) 523-2181
 TEXAS REGISTERED ENGINEERING FIRM F-2746
 TEXAS REGISTERED SURVEYOR FIRM #100792-00

| REVISION DESCRIPTION | REVISION | DATE |
|----------------------|----------|------|
| | | |
| | | |
| | | |
| | | |
| | | |
| | | |
| | | |
| | | |
| | | |
| | | |

LOCATIONS OF UNDERGROUND UTILITIES ARE APPROXIMATE AND MAY NOT INCLUDE ALL UNDERGROUND UTILITIES PRESENT. CONTRACTOR SHALL VERIFY THE LOCATIONS OF ALL UTILITY CROSSINGS BEFORE EXCAVATION OF ROADWAY.


CONTRACTOR SHALL NOTIFY PROPERTY OWNERS AND RESIDENTS A MINIMUM OF 48 HOURS IN ADVANCE OF CONSTRUCTION ACTIVITIES ON OR IN THE VICINITY OF THEIR PROPERTY.

Before You Dig Anywhere In Texas
 STOP! CALL 1-800-245-4545
 TOLL-FREE OSHA RULE 1926.651
 REQUIRES PREVIOUS NOTIFICATION
 TEXAS ONE CALL SYSTEM


| MIDLAND COUNTY, TEXAS | | | | | | |
|---|-------|----------|-------------|-----------|----------|---------|
| 2026 MIDLAND PAVEMENT MAINTENANCE PROJECT PRECINCT 3 | | | | | | |
| S CR 1202 (STA: 0+00 - 7+42) | | | | | | |
| DESIGN | DRAWN | DATE | PROJECT NO. | SCALE | REVISION | SHEET # |
| J.C.T. | I.R. | 10/20/25 | 56750 | 1" = 100' | 0 | B3-11.0 |

PLAT. X: PROJECT ENGINEERING & SURVEYING TEXAS MIDLAND COUNTY ROAD MAIN PROGRAM 2026 DRAWING 56750-ACMP-2026 GRADE B: PCT 3 LAYOUT TAB B3-11.0 S CR 1202 10/20/25 11:41 AM EDDAR BUD

W CR 135

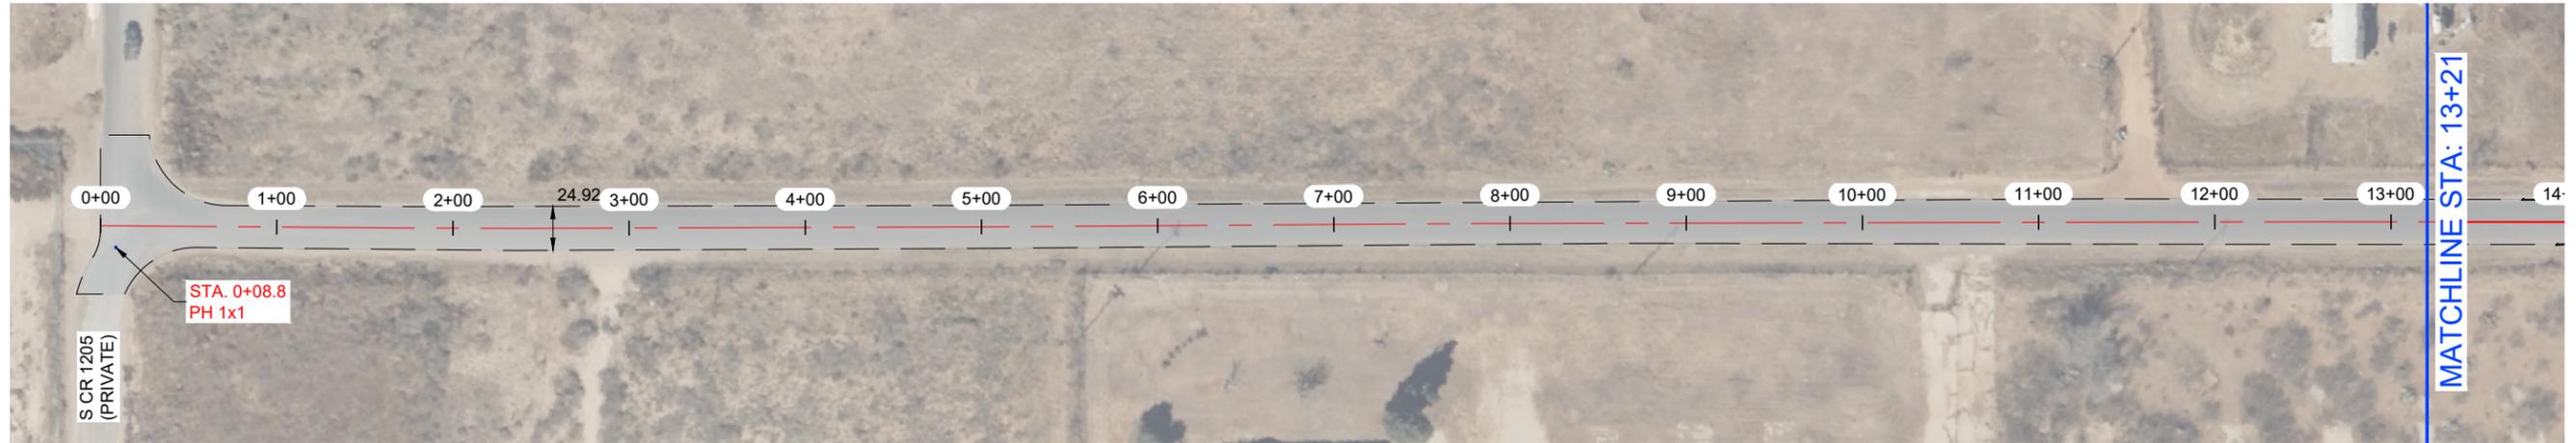


W CR 135

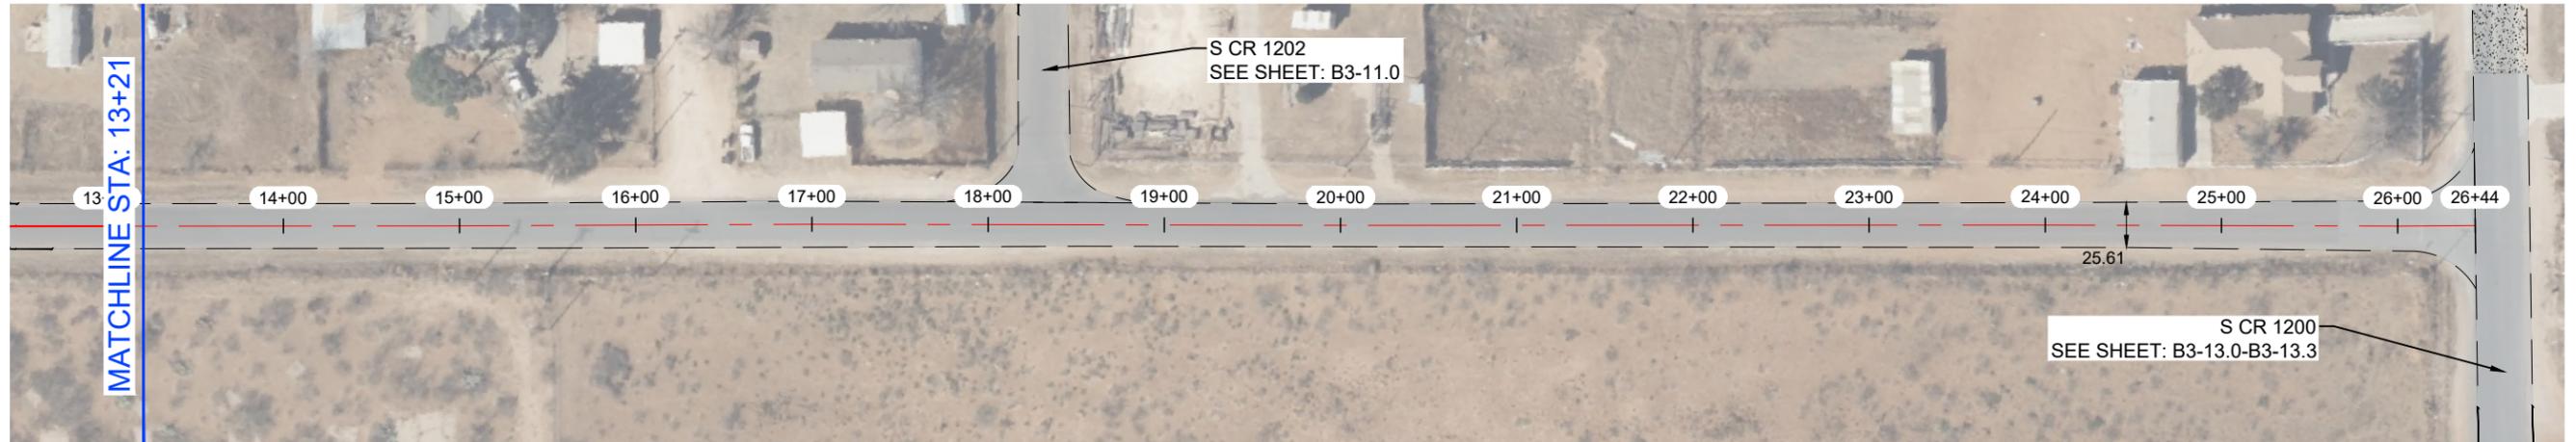


NOTES:

- 1.- CONTRACTOR TO AVOID DAMAGING EXISTING DRIVEWAYS MAILBOXES AND OTHER IMPROVEMENTS. LOCATIONS SHOWN ABOVE ARE APPROXIMATE AND CONTRACTOR SHOULD VERIFY LOCATIONS PRIOR TO BIDDING AND CONSTRUCTION.
- 2.- CONTRACTOR SHALL REPAIR ANY DAMAGE DONE TO EXISTING DRIVEWAYS OR OTHER IMPROVEMENTS AT NO COST TO OWNER.
- 3.- VIDEO OF EXISTING SITE CONDITION IS RECOMMENDED PRIOR TO CONSTRUCTION START.
- 4.- SEE SHEET B0-0.3 FOR DETAILS.
- 5.- CONTRACTOR TO PLACE TEMPORARY TABS ALONG EXISTING CENTERLINE AND EDGELINE STRIPING FOR STRIPING.
- 6.- CONTRACTOR TO PROVIDE DAILY QUANTITIES OF ASPHALT AND AGGREGETE TO VERIFY APPLICATION RATE.

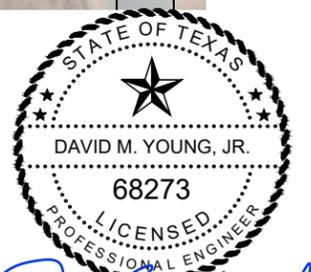

David M. Young, Jr.
 THE SEAL APPEARING ON THIS DOCUMENT WAS AUTHORIZED BY DAVID M. YOUNG, JR., P.E. 68273 ON OCTOBER 20, 2025

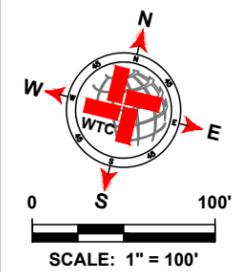

| LEGEND | |
|--------|---------------------------|
| | EXISTING CENTER LINE |
| | EXISTING END OF PAVEMENT |
| | EXISTING CONCRETE |
| | SEAL COAT AREA |
| | POTHOLE REPAIR (AS NOTED) |
| | EDGE PATCHING (AS NOTED) |

| W CR 135 QUANTITIES | | | |
|---------------------|-----------------------------------|-------|------|
| ITEM # | ITEM | QTY. | UNIT |
| 1 | SINGLE COURSE SEAL COAT (APPROX.) | 7 665 | SY |
| 2 | SOLID WHITE EDGE LINES | 0 | LF |
| 3 | DOUBLE SOLID YELLOW CL | 0 | LF |
| 4 | SKIP YELLOW CENTER LINES | 2 541 | LF |
| 5 | POTHOLE REPAIR | 0.1 | SY |
| 6 | EDGE PATCHING | 0 | SY |

WTC
 ENGINEERS | SURVEYORS
West Texas Consultants, Inc.
 ENGINEERS PLANNERS SURVEYORS
 405 S.W. 1st Street | Andrews, TX 79714 |(432) 523-2181
 TEXAS REGISTERED ENGINEERING FIRM F-2746
 TEXAS REGISTERED SURVEYOR FIRM #100792-00

| REVISION DESCRIPTION | REVISION | DATE |
|----------------------|----------|------|
| | | |
| | | |
| | | |
| | | |
| | | |
| | | |
| | | |
| | | |
| | | |
| | | |

LOCATIONS OF UNDERGROUND UTILITIES ARE APPROXIMATE AND MAY NOT INCLUDE ALL UNDERGROUND UTILITIES PRESENT. CONTRACTOR SHALL VERIFY THE LOCATIONS OF ALL UTILITY CROSSINGS BEFORE EXCAVATION OF ROADWAY.
 CONTRACTOR SHALL NOTIFY PROPERTY OWNERS AND RESIDENTS A MINIMUM OF 48 HOURS IN ADVANCE OF CONSTRUCTION ACTIVITIES ON OR IN THE VICINITY OF THEIR PROPERTY.

Before You Dig Anywhere In Texas
 STOP! CALL 1-800-245-4545
 TOLL-FREE OSHA RULE 1926.651
 REQUIRES PREVIOUS NOTIFICATION
 TEXAS ONE CALL SYSTEM

MIDLAND COUNTY, TEXAS


2026 MIDLAND PAVEMENT MAINTENANCE PROJECT
 PRECINCT 3
 W CR 135 (STA: 0+00 - 26+44)

| DESIGN | DRAWN | DATE | PROJECT NO. | SCALE | REVISION | SHEET # |
|--------|-------|----------|-------------|-----------|----------|---------|
| J.C.T. | I.R. | 10/20/25 | 56750 | 1" = 100' | 0 | B3-12.0 |

S CR 1200




S CR 1200

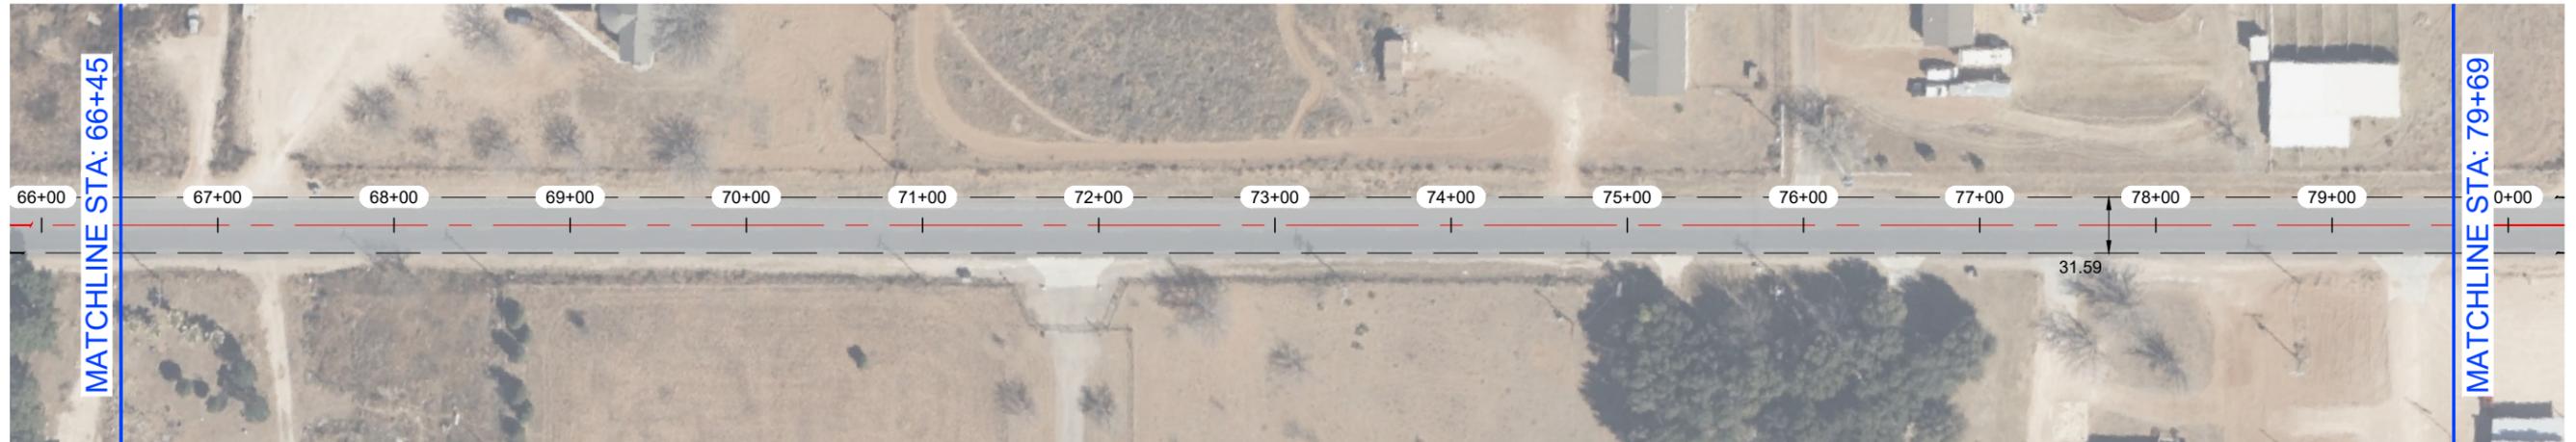


NOTES:

- 1.- CONTRACTOR TO AVOID DAMAGING EXISTING DRIVEWAYS MAILBOXES AND OTHER IMPROVEMENTS. LOCATIONS SHOWN ABOVE ARE APPROXIMATE AND CONTRACTOR SHOULD VERIFY LOCATIONS PRIOR TO BIDDING AND CONSTRUCTION.
- 2.- CONTRACTOR SHALL REPAIR ANY DAMAGE DONE TO EXISTING DRIVEWAYS OR OTHER IMPROVEMENTS AT NO COST TO OWNER.
- 3.- VIDEO OF EXISTING SITE CONDITION IS RECOMMENDED PRIOR TO CONSTRUCTION START.
- 4.- SEE SHEET B0-0.3 FOR DETAILS.
- 5.- CONTRACTOR TO PLACE TEMPORARY TABS ALONG EXISTING CENTERLINE AND EDGELINE STRIPING FOR STRIPING.
- 6.- CONTRACTOR TO PROVIDE DAILY QUANTITIES OF ASPHALT AND AGGREGETE TO VERIFY APPLICATION RATE.

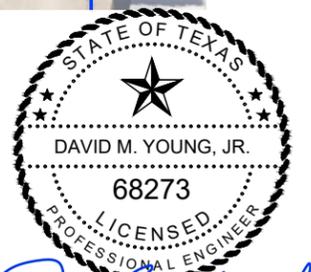

David M. Young, Jr.
 THE SEAL APPEARING ON THIS DOCUMENT WAS AUTHORIZED BY DAVID M. YOUNG, JR., P.E. 68273 ON OCTOBER 20, 2025

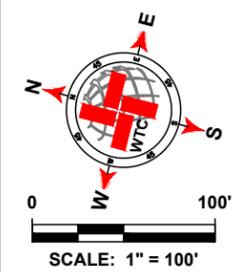

| LEGEND | |
|--------|---------------------------|
| | EXISTING CENTER LINE |
| | EXISTING END OF PAVEMENT |
| | EXISTING CONCRETE |
| | SEAL COAT AREA |
| | POTHOLE REPAIR (AS NOTED) |
| | EDGE PATCHING (AS NOTED) |

| S CR 1200 QUANTITIES | | | |
|----------------------|-----------------------------------|-------------|------|
| ITEM # | ITEM | QTY. | UNIT |
| 1 | SINGLE COURSE SEAL COAT (APPROX.) | SEE B3-13.0 | SY |
| 2 | SOLID WHITE EDGE LINES | | LF |
| 3 | DOUBLE SOLID YELLOW CL | | LF |
| 4 | SKIP YELLOW CENTER LINES | | LF |
| 5 | POTHOLE REPAIR | | SY |
| 6 | EDGE PATCHING | | SY |

WTC
ENGINEERS | SURVEYORS
 West Texas Consultants, Inc.
 ENGINEERS PLANNERS SURVEYORS
 405 S.W. 1st. Street | Andrews, TX 79714 |(432) 523-2181
 TEXAS REGISTERED ENGINEERING FIRM F-2746
 TEXAS REGISTERED SURVEYOR FIRM #100792-00

| REVISION DESCRIPTION | REVISION | DATE |
|----------------------|----------|------|
| | | |
| | | |
| | | |
| | | |
| | | |
| | | |
| | | |
| | | |
| | | |
| | | |

LOCATIONS OF UNDERGROUND UTILITIES ARE APPROXIMATE AND MAY NOT INCLUDE ALL UNDERGROUND UTILITIES PRESENT. CONTRACTOR SHALL VERIFY THE LOCATIONS OF ALL UTILITY CROSSINGS BEFORE EXCAVATION OF ROADWAY.

CONTRACTOR SHALL NOTIFY PROPERTY OWNERS AND RESIDENTS A MINIMUM OF 48 HOURS IN ADVANCE OF CONSTRUCTION ACTIVITIES ON OR IN THE VICINITY OF THEIR PROPERTY.

 Before You Dig Anywhere In Texas STOP! CALL 1-800-245-4545
 TOLL-FREE OSHA RULE 1926.651 REQUIRES PREVIOUS NOTIFICATION TEXAS ONE CALL SYSTEM 

MIDLAND COUNTY, TEXAS

2026 MIDLAND PAVEMENT MAINTENANCE PROJECT
 PRECINCT 3
 S CR 1200 (STA: 53+21 - 79+69)

| DESIGN | DRAWN | DATE | PROJECT NO. | SCALE | REVISION | SHEET # |
|--------|-------|----------|-------------|-----------|----------|---------|
| J.C.T. | I.R. | 10/20/25 | 56750 | 1" = 100' | 0 | B3-13.2 |

PLAT: X:\PROJECTS\ENGINEERING & SURVEYING\MIDLAND COUNTY ROAD MAINT PROGRAM\2026\DRAWING\B3-13.2.SCR 1200\2026\2026\14.FIN.EGDAR.RXD

S CR 1200




S CR 1200




NOTES:

- 1.- CONTRACTOR TO AVOID DAMAGING EXISTING DRIVEWAYS MAILBOXES AND OTHER IMPROVEMENTS. LOCATIONS SHOWN ABOVE ARE APPROXIMATE AND CONTRACTOR SHOULD VERIFY LOCATIONS PRIOR TO BIDDING AND CONSTRUCTION.
- 2.- CONTRACTOR SHALL REPAIR ANY DAMAGE DONE TO EXISTING DRIVEWAYS OR OTHER IMPROVEMENTS AT NO COST TO OWNER.
- 3.- VIDEO OF EXISTING SITE CONDITION IS RECOMMENDED PRIOR TO CONSTRUCTION START.
- 4.- SEE SHEET B0-0.3 FOR DETAILS.
- 5.- CONTRACTOR TO PLACE TEMPORARY TABS ALONG EXISTING CENTERLINE AND EDGELINE STRIPING FOR STRIPING.
- 6.- CONTRACTOR TO PROVIDE DAILY QUANTITIES OF ASPHALT AND AGGREGETE TO VERIFY APPLICATION RATE.

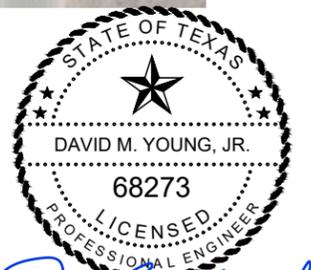

David M. Young, Jr.
 THE SEAL APPEARING ON THIS DOCUMENT WAS AUTHORIZED BY DAVID M. YOUNG, JR., P.E. 68273 ON OCTOBER 20, 2025

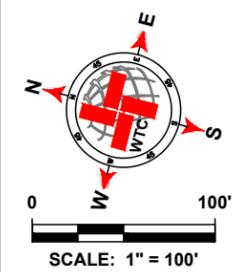

| LEGEND | |
|--------|---------------------------|
| | EXISTING CENTER LINE |
| | EXISTING END OF PAVEMENT |
| | EXISTING CONCRETE |
| | SEAL COAT AREA |
| | POTHOLE REPAIR (AS NOTED) |
| | EDGE PATCHING (AS NOTED) |

| S CR 1200 QUANTITIES | | | |
|----------------------|-----------------------------------|-------------|------|
| ITEM # | ITEM | QTY. | UNIT |
| 1 | SINGLE COURSE SEAL COAT (APPROX.) | SEE B3-13.0 | SY |
| 2 | SOLID WHITE EDGE LINES | | LF |
| 3 | DOUBLE SOLID YELLOW CL | | LF |
| 4 | SKIP YELLOW CENTER LINES | | LF |
| 5 | POTHOLE REPAIR | | SY |
| 6 | EDGE PATCHING | | SY |

WTC
 ENGINEERS | SURVEYORS
West Texas Consultants, Inc.
 ENGINEERS PLANNERS SURVEYORS
 405 S.W. 1st Street | Andrews, TX 79714 |(432) 523-2181
 TEXAS REGISTERED ENGINEERING FIRM F-2746
 TEXAS REGISTERED SURVEYOR FIRM #100792-00

| REVISION DESCRIPTION | REVISION | DATE |
|----------------------|----------|------|
| | | |
| | | |
| | | |
| | | |
| | | |
| | | |
| | | |
| | | |
| | | |
| | | |

LOCATIONS OF UNDERGROUND UTILITIES ARE APPROXIMATE AND MAY NOT INCLUDE ALL UNDERGROUND UTILITIES PRESENT. CONTRACTOR SHALL VERIFY THE LOCATIONS OF ALL UTILITY CROSSINGS BEFORE EXCAVATION OF ROADWAY.

CONTRACTOR SHALL NOTIFY PROPERTY OWNERS AND RESIDENTS A MINIMUM OF 48 HOURS IN ADVANCE OF CONSTRUCTION ACTIVITIES ON OR IN THE VICINITY OF THEIR PROPERTY.

Before You Dig Anywhere In Texas STOP! CALL 1-800-245-4545
 TOLL-FREE OSHA RULE 1926.651 REQUIRES PREVIOUS NOTIFICATION TEXAS ONE CALL SYSTEM

MIDLAND COUNTY, TEXAS

2026 MIDLAND PAVEMENT MAINTENANCE PROJECT
 PRECINCT 3
 S CR 1200 (STA: 79+69 - 105+01)


| DESIGN | DRAWN | DATE | PROJECT NO. | SCALE | REVISION | SHEET # |
|--------|-------|----------|-------------|-----------|----------|---------|
| J.C.T. | I.R. | 10/20/25 | 56750 | 1" = 100' | 0 | B3-13.3 |

DATE: X:\PROJECTS\ENGINEERING & SURVEYING\TEXAS\MIDLAND COUNTY ROAD MAINT PROGRAM\2026\DRAWINGS\B3-13.3 CR 1200 102610262411.PEN.EDGAR.RJG

W CR 130




W CR 130

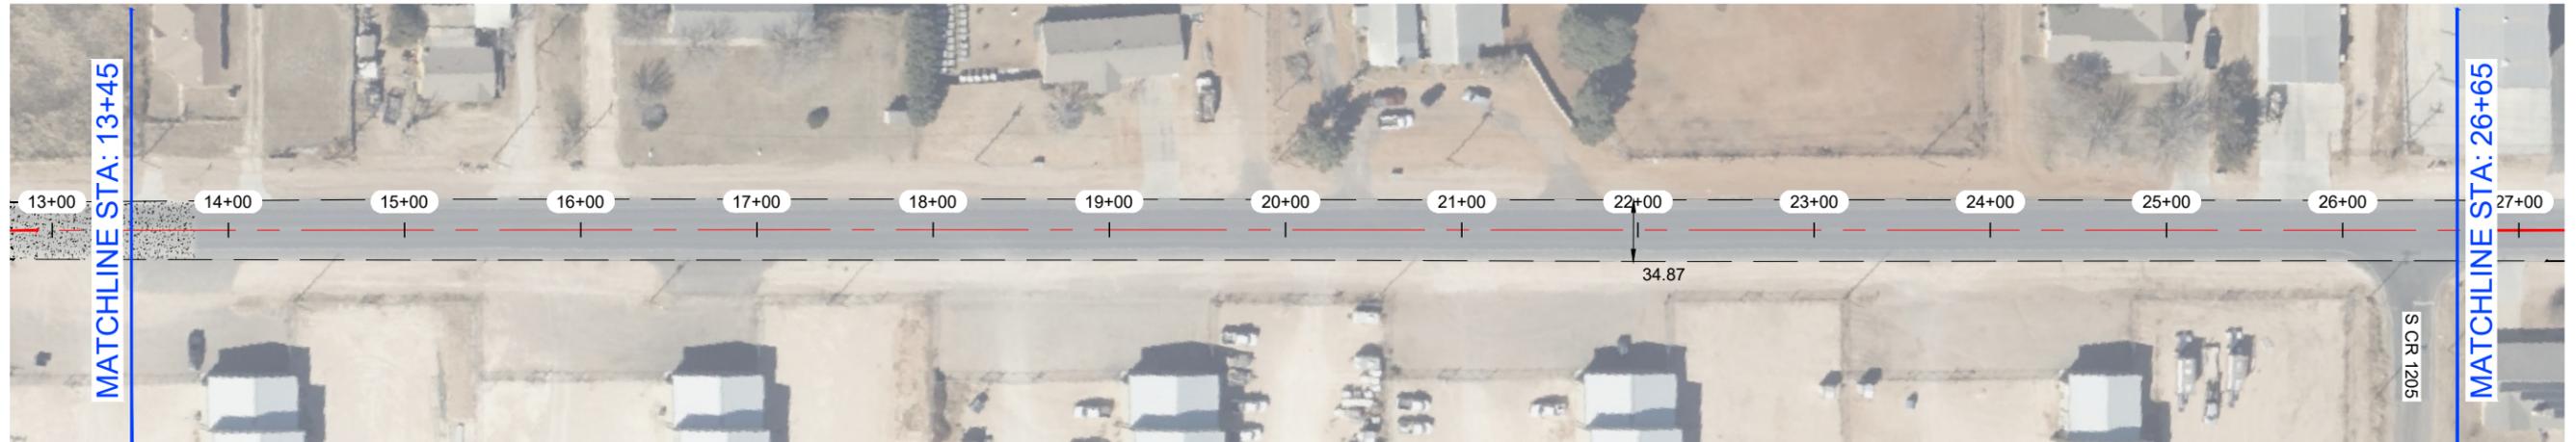


NOTES:

- 1.- CONTRACTOR TO AVOID DAMAGING EXISTING DRIVEWAYS MAILBOXES AND OTHER IMPROVEMENTS. LOCATIONS SHOWN ABOVE ARE APPROXIMATE AND CONTRACTOR SHOULD VERIFY LOCATIONS PRIOR TO BIDDING AND CONSTRUCTION.
- 2.- CONTRACTOR SHALL REPAIR ANY DAMAGE DONE TO EXISTING DRIVEWAYS OR OTHER IMPROVEMENTS AT NO COST TO OWNER.
- 3.- VIDEO OF EXISTING SITE CONDITION IS RECOMMENDED PRIOR TO CONSTRUCTION START.
- 4.- SEE SHEET B0-0.3 FOR DETAILS.
- 5.- CONTRACTOR TO PLACE TEMPORARY TABS ALONG EXISTING CENTERLINE AND EDGELINE STRIPING FOR STRIPING.
- 6.- CONTRACTOR TO PROVIDE DAILY QUANTITIES OF ASPHALT AND AGGREGETE TO VERIFY APPLICATION RATE.

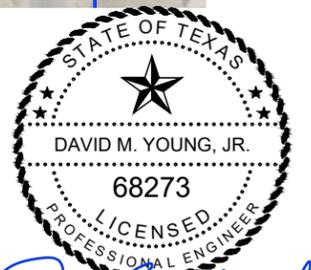

David M. Young, Jr.
 THE SEAL APPEARING ON THIS DOCUMENT WAS AUTHORIZED BY DAVID M. YOUNG, JR., P.E. 68273 ON OCTOBER 20, 2025

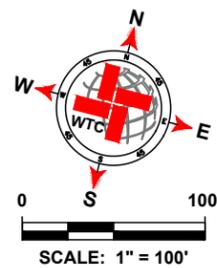

| LEGEND | |
|--------|---------------------------|
| | EXISTING CENTER LINE |
| | EXISTING END OF PAVEMENT |
| | EXISTING CONCRETE |
| | SEAL COAT AREA |
| | POTHOLE REPAIR (AS NOTED) |
| | EDGE PATCHING (AS NOTED) |

| W CR 130 QUANTITIES | | | |
|---------------------|-----------------------------------|--------|------|
| ITEM # | ITEM | QTY. | UNIT |
| 1 | SINGLE COURSE SEAL COAT (APPROX.) | 36 617 | SY |
| 2 | SOLID WHITE EDGE LINES | 21 210 | LF |
| 3 | DOUBLE SOLID YELLOW ϵ | 1 600 | LF |
| 4 | SKIP YELLOW CENTER LINES | 8 862 | LF |
| 5 | POTHOLE REPAIR | 0 | SY |
| 6 | EDGE PATCHING | 68.2 | SY |

WTC
 ENGINEERS | SURVEYORS
West Texas Consultants, Inc.
 ENGINEERS PLANNERS SURVEYORS
 405 S.W. 1st Street | Andrews, TX 79714 | (432) 523-2181
 TEXAS REGISTERED ENGINEERING FIRM F-2746
 TEXAS REGISTERED SURVEYOR FIRM #100792-00

| REVISION DESCRIPTION | REVISION | DATE |
|----------------------|----------|------|
| | | |
| | | |
| | | |
| | | |
| | | |
| | | |
| | | |
| | | |
| | | |

LOCATIONS OF UNDERGROUND UTILITIES ARE APPROXIMATE AND MAY NOT INCLUDE ALL UNDERGROUND UTILITIES PRESENT. CONTRACTOR SHALL VERIFY THE LOCATIONS OF ALL UTILITY CROSSINGS BEFORE EXCAVATION OF ROADWAY.

CONTRACTOR SHALL NOTIFY PROPERTY OWNERS AND RESIDENTS A MINIMUM OF 48 HOURS IN ADVANCE OF CONSTRUCTION ACTIVITIES ON OR IN THE VICINITY OF THEIR PROPERTY.

Before You Dig Anywhere In Texas STOP! CALL 1-800-245-4545

TOLL-FREE OSHA RULE 1926.651 REQUIRES PREVIOUS NOTIFICATION TEXAS ONE CALL SYSTEM

MIDLAND COUNTY, TEXAS

2026 MIDLAND PAVEMENT MAINTENANCE PROJECT
 PRECINCT 3
 W CR 130 (STA: 0+00 - 26+65)


| DESIGN | DRAWN | DATE | PROJECT NO. | SCALE | REVISION | SHEET # |
|--------|-------|----------|-------------|-----------|----------|---------|
| J.C.T. | I.R. | 10/20/25 | 56750 | 1" = 100' | 0 | B3-14.0 |

PLAT: X:\PROJECTS\ENGINEERING & SURVEYING\TEXAS\AMERISOURCE MIDDLEBURY COUNTY ROADWAY\DRAWING\2025\2025_10_20\2025_10_20_14.00\2025_10_20_14.00_01.DWG

W CR 130




W CR 130

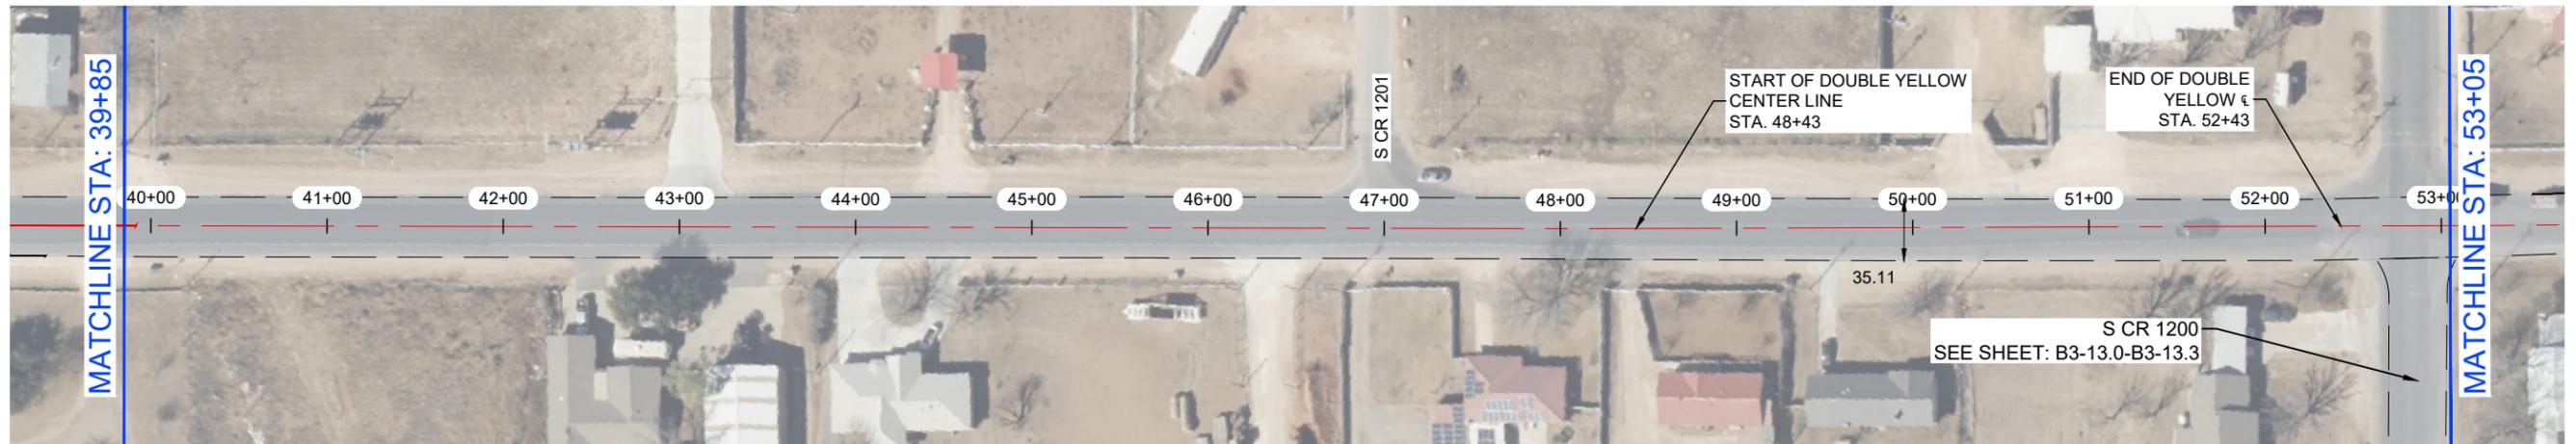


NOTES:

- 1.- CONTRACTOR TO AVOID DAMAGING EXISTING DRIVEWAYS MAILBOXES AND OTHER IMPROVEMENTS. LOCATIONS SHOWN ABOVE ARE APPROXIMATE AND CONTRACTOR SHOULD VERIFY LOCATIONS PRIOR TO BIDDING AND CONSTRUCTION.
- 2.- CONTRACTOR SHALL REPAIR ANY DAMAGE DONE TO EXISTING DRIVEWAYS OR OTHER IMPROVEMENTS AT NO COST TO OWNER.
- 3.- VIDEO OF EXISTING SITE CONDITION IS RECOMMENDED PRIOR TO CONSTRUCTION START.
- 4.- SEE SHEET B0-0.3 FOR DETAILS.
- 5.- CONTRACTOR TO PLACE TEMPORARY TABS ALONG EXISTING CENTERLINE AND EDGELINE STRIPING FOR STRIPING.
- 6.- CONTRACTOR TO PROVIDE DAILY QUANTITIES OF ASPHALT AND AGGREGETE TO VERIFY APPLICATION RATE.

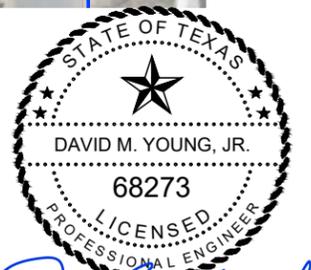

David M. Young, Jr.
 THE SEAL APPEARING ON THIS DOCUMENT WAS AUTHORIZED BY DAVID M. YOUNG, JR., P.E. 68273 ON OCTOBER 20, 2025

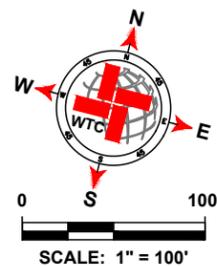

| LEGEND | |
|--------|---------------------------|
| | EXISTING CENTER LINE |
| | EXISTING END OF PAVEMENT |
| | EXISTING CONCRETE |
| | SEAL COAT AREA |
| | POTHOLE REPAIR (AS NOTED) |
| | EDGE PATCHING (AS NOTED) |

| W CR 130 QUANTITIES | | | |
|---------------------|-----------------------------------|-------------|------|
| ITEM # | ITEM | QTY. | UNIT |
| 1 | SINGLE COURSE SEAL COAT (APPROX.) | SEE B3-14.0 | SY |
| 2 | SOLID WHITE EDGE LINES | | LF |
| 3 | DOUBLE SOLID YELLOW CL | | LF |
| 4 | SKIP YELLOW CENTER LINES | | LF |
| 5 | POTHOLE REPAIR | | SY |
| 6 | EDGE PATCHING | | SY |

WTC
 ENGINEERS | SURVEYORS
West Texas Consultants, Inc.
 ENGINEERS PLANNERS SURVEYORS
 405 S.W. 1st Street | Andrews, TX 79714 |(432) 523-2181
 TEXAS REGISTERED ENGINEERING FIRM F-2746
 TEXAS REGISTERED SURVEYOR FIRM #100792-00

| REVISION DESCRIPTION | REVISION | DATE |
|----------------------|----------|------|
| | | |
| | | |
| | | |
| | | |
| | | |
| | | |
| | | |
| | | |
| | | |
| | | |

LOCATIONS OF UNDERGROUND UTILITIES ARE APPROXIMATE AND MAY NOT INCLUDE ALL UNDERGROUND UTILITIES PRESENT. CONTRACTOR SHALL VERIFY THE LOCATIONS OF ALL UTILITY CROSSINGS BEFORE EXCAVATION OF ROADWAY.

CONTRACTOR SHALL NOTIFY PROPERTY OWNERS AND RESIDENTS A MINIMUM OF 48 HOURS IN ADVANCE OF CONSTRUCTION ACTIVITIES ON OR IN THE VICINITY OF THEIR PROPERTY.

Before You Dig Anywhere In Texas
 STOP! CALL 1-800-245-4545
 TOLL-FREE OSHA RULE 1926.651
 REQUIRES PREVIOUS NOTIFICATION
 TEXAS ONE CALL SYSTEM

| MIDLAND COUNTY, TEXAS | | | | | | |
|--|-------|----------|-------------|-----------|----------|---------|
| 2026 MIDLAND PAVEMENT MAINTENANCE PROJECT PRECINCT 3 W CR 130 (STA: 26+65 - 53+05) | | | | | | |
| DESIGN | DRAWN | DATE | PROJECT NO. | SCALE | REVISION | SHEET # |
| J.C.T. | I.R. | 10/20/25 | 56750 | 1" = 100' | 0 | B3-14.1 |

PLAT: X:\PROJECTS\ENGINEERING & SURVEYING\TEXAS\AMERICAN COUNTY ROAD MAIN PROGRAM\2026\DRAWINGS\B3-14.1\W CR 130\20251020\B3-14.1.PDF (SCALE: 1"=100')

W CR 130




W CR 130




NOTES:

- 1.- CONTRACTOR TO AVOID DAMAGING EXISTING DRIVEWAYS MAILBOXES AND OTHER IMPROVEMENTS. LOCATIONS SHOWN ABOVE ARE APPROXIMATE AND CONTRACTOR SHOULD VERIFY LOCATIONS PRIOR TO BIDDING AND CONSTRUCTION.
- 2.- CONTRACTOR SHALL REPAIR ANY DAMAGE DONE TO EXISTING DRIVEWAYS OR OTHER IMPROVEMENTS AT NO COST TO OWNER.
- 3.- VIDEO OF EXISTING SITE CONDITION IS RECOMMENDED PRIOR TO CONSTRUCTION START.
- 4.- SEE SHEET B0-0.3 FOR DETAILS.
- 5.- CONTRACTOR TO PLACE TEMPORARY TABS ALONG EXISTING CENTERLINE AND EDGELINE STRIPING FOR STRIPING.
- 6.- CONTRACTOR TO PROVIDE DAILY QUANTITIES OF ASPHALT AND AGGREGETE TO VERIFY APPLICATION RATE.

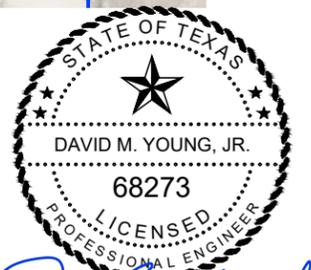

David M. Young, Jr.
 THE SEAL APPEARING ON THIS DOCUMENT WAS AUTHORIZED BY DAVID M. YOUNG, JR., P.E. 68273 ON OCTOBER 20, 2025

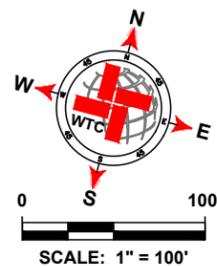

| LEGEND | |
|--------|---------------------------|
| | EXISTING CENTER LINE |
| | EXISTING END OF PAVEMENT |
| | EXISTING CONCRETE |
| | SEAL COAT AREA |
| | POTHOLE REPAIR (AS NOTED) |
| | EDGE PATCHING (AS NOTED) |

| W CR 130 QUANTITIES | | | |
|---------------------|-----------------------------------|-------------|------|
| ITEM # | ITEM | QTY. | UNIT |
| 1 | SINGLE COURSE SEAL COAT (APPROX.) | SEE B3-14.0 | SY |
| 2 | SOLID WHITE EDGE LINES | | LF |
| 3 | DOUBLE SOLID YELLOW CL | | LF |
| 4 | SKIP YELLOW CENTER LINES | | LF |
| 5 | POTHOLE REPAIR | | SY |
| 6 | EDGE PATCHING | | SY |

WTC
 ENGINEERS | SURVEYORS
West Texas Consultants, Inc.
 ENGINEERS PLANNERS SURVEYORS
 405 S.W. 1st Street | Andrews, TX 79714 | (432) 523-2181
 TEXAS REGISTERED ENGINEERING FIRM F-2746
 TEXAS REGISTERED SURVEYOR FIRM #100792-00

| REVISION DESCRIPTION | REVISION | DATE |
|----------------------|----------|------|
| | | |
| | | |
| | | |
| | | |
| | | |
| | | |
| | | |
| | | |
| | | |
| | | |

LOCATIONS OF UNDERGROUND UTILITIES ARE APPROXIMATE AND MAY NOT INCLUDE ALL UNDERGROUND UTILITIES PRESENT. CONTRACTOR SHALL VERIFY THE LOCATIONS OF ALL UTILITY CROSSINGS BEFORE EXCAVATION OF ROADWAY.

CONTRACTOR SHALL NOTIFY PROPERTY OWNERS AND RESIDENTS A MINIMUM OF 48 HOURS IN ADVANCE OF CONSTRUCTION ACTIVITIES ON OR IN THE VICINITY OF THEIR PROPERTY.

Before You Dig Anywhere In Texas STOP! CALL 1-800-245-4545
 TOLL-FREE OSHA RULE 1926.651 REQUIRES PREVIOUS NOTIFICATION TEXAS ONE CALL SYSTEM

MIDLAND COUNTY, TEXAS

2026 MIDLAND PAVEMENT MAINTENANCE PROJECT
 PRECINCT 3
 W CR 130 (STA: 53+05 - 79+45)


| DESIGN | DRAWN | DATE | PROJECT NO. | SCALE | REVISION | SHEET # |
|--------|-------|----------|-------------|-----------|----------|---------|
| J.C.T. | I.R. | 10/20/25 | 56750 | 1" = 100' | 0 | B3-14.2 |

PLAT: X:\PROJECTS\ENGINEERING & SURVEYING\TEXAS\MIDLAND COUNTY ROAD MAINT PROGRAM\2026\DRAWINGS\BIDDING\2026\CR 130\2026\BIDDING\14.2\B3-14.2.DWG

W CR 130



W CR 130

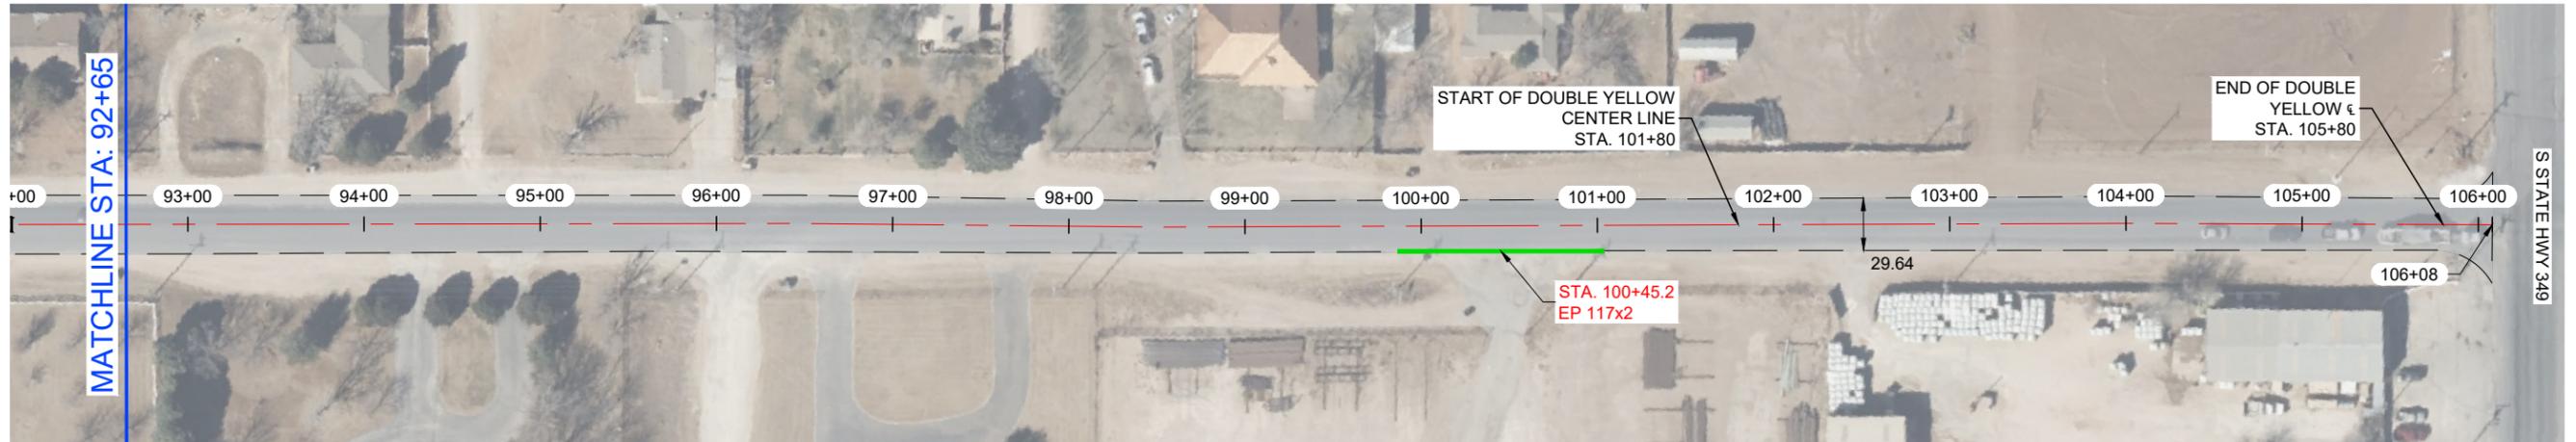


NOTES:

- 1.- CONTRACTOR TO AVOID DAMAGING EXISTING DRIVEWAYS MAILBOXES AND OTHER IMPROVEMENTS. LOCATIONS SHOWN ABOVE ARE APPROXIMATE AND CONTRACTOR SHOULD VERIFY LOCATIONS PRIOR TO BIDDING AND CONSTRUCTION.
- 2.- CONTRACTOR SHALL REPAIR ANY DAMAGE DONE TO EXISTING DRIVEWAYS OR OTHER IMPROVEMENTS AT NO COST TO OWNER.
- 3.- VIDEO OF EXISTING SITE CONDITION IS RECOMMENDED PRIOR TO CONSTRUCTION START.
- 4.- SEE SHEET B0-0.3 FOR DETAILS.
- 5.- CONTRACTOR TO PLACE TEMPORARY TABS ALONG EXISTING CENTERLINE AND EDGELINE STRIPING FOR STRIPING.
- 6.- CONTRACTOR TO PROVIDE DAILY QUANTITIES OF ASPHALT AND AGGREGETE TO VERIFY APPLICATION RATE.



David M. Young, Jr.
 THE SEAL APPEARING ON THIS DOCUMENT WAS AUTHORIZED BY DAVID M. YOUNG, JR., P.E. 68273 ON OCTOBER 20, 2025

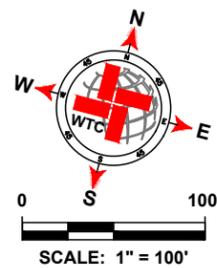

| LEGEND | |
|--------|---------------------------|
| | EXISTING CENTER LINE |
| | EXISTING END OF PAVEMENT |
| | EXISTING CONCRETE |
| | SEAL COAT AREA |
| | POTHOLE REPAIR (AS NOTED) |
| | EDGE PATCHING (AS NOTED) |

| W CR 130 QUANTITIES | | | |
|---------------------|-----------------------------------|-------------|------|
| ITEM # | ITEM | QTY. | UNIT |
| 1 | SINGLE COURSE SEAL COAT (APPROX.) | SEE B3-14.0 | SY |
| 2 | SOLID WHITE EDGE LINES | | LF |
| 3 | DOUBLE SOLID YELLOW CL | | LF |
| 4 | SKIP YELLOW CENTER LINES | | LF |
| 5 | POTHOLE REPAIR | | SY |
| 6 | EDGE PATCHING | | SY |

WTC
 ENGINEERS | SURVEYORS
West Texas Consultants, Inc.
 ENGINEERS PLANNERS SURVEYORS
 405 S.W. 1st. Street | Andrews, TX 79714 |(432) 523-2181
 TEXAS REGISTERED ENGINEERING FIRM F-2746
 TEXAS REGISTERED SURVEYOR FIRM #100792-00

| REVISION DESCRIPTION | REVISION | DATE |
|----------------------|----------|------|
| | | |
| | | |
| | | |
| | | |
| | | |
| | | |
| | | |
| | | |
| | | |
| | | |

LOCATIONS OF UNDERGROUND UTILITIES ARE APPROXIMATE AND MAY NOT INCLUDE ALL UNDERGROUND UTILITIES PRESENT. CONTRACTOR SHALL VERIFY THE LOCATIONS OF ALL UTILITY CROSSINGS BEFORE EXCAVATION OF ROADWAY.

CONTRACTOR SHALL NOTIFY PROPERTY OWNERS AND RESIDENTS A MINIMUM OF 48 HOURS IN ADVANCE OF CONSTRUCTION ACTIVITIES ON OR IN THE VICINITY OF THEIR PROPERTY.

Before You Dig Anywhere In Texas
 STOP! CALL 1-800-245-4545

TOLL-FREE OSHA RULE 1926.651
 REQUIRES PREVIOUS NOTIFICATION
 TEXAS ONE CALL SYSTEM

MIDLAND COUNTY, TEXAS


2026 MIDLAND PAVEMENT
 MAINTENANCE PROJECT
 PRECINCT 3
 W CR 130 (STA: 79+45 - 106+08)

| DESIGN | DRAWN | DATE | PROJECT NO. | SCALE | REVISION | SHEET # |
|--------|-------|----------|-------------|-----------|----------|---------|
| J.C.T. | I.R. | 10/20/25 | 56750 | 1" = 100' | 0 | B3-14.3 |

S CR 1195




S CR 1195

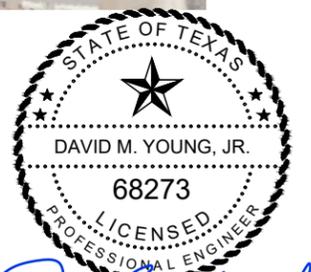

THE SEAL APPEARING ON THIS DOCUMENT WAS AUTHORIZED BY DAVID M. YOUNG, JR., P.E. 68273 ON OCTOBER 20, 2025

NOTES:

- 1.- CONTRACTOR TO AVOID DAMAGING EXISTING DRIVEWAYS MAILBOXES AND OTHER IMPROVEMENTS. LOCATIONS SHOWN ABOVE ARE APPROXIMATE AND CONTRACTOR SHOULD VERIFY LOCATIONS PRIOR TO BIDDING AND CONSTRUCTION.
- 2.- CONTRACTOR SHALL REPAIR ANY DAMAGE DONE TO EXISTING DRIVEWAYS OR OTHER IMPROVEMENTS AT NO COST TO OWNER.
- 3.- VIDEO OF EXISTING SITE CONDITION IS RECOMMENDED PRIOR TO CONSTRUCTION START.
- 4.- SEE SHEET B0-0.3 FOR DETAILS.
- 5.- CONTRACTOR TO PLACE TEMPORARY TABS ALONG EXISTING CENTERLINE AND EDGELINE STRIPING FOR STRIPING.
- 6.- CONTRACTOR TO PROVIDE DAILY QUANTITIES OF ASPHALT AND AGGREGETE TO VERIFY APPLICATION RATE.

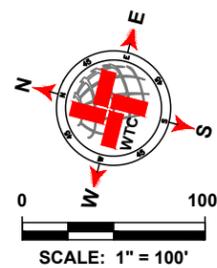

| LEGEND | |
|--------|---------------------------|
| | EXISTING CENTER LINE |
| | EXISTING END OF PAVEMENT |
| | EXISTING CONCRETE |
| | SEAL COAT AREA |
| | POTHOLE REPAIR (AS NOTED) |
| | EDGE PATCHING (AS NOTED) |

| S CR 1195 QUANTITIES | | | |
|----------------------|-----------------------------------|-------|------|
| ITEM # | ITEM | QTY. | UNIT |
| 1 | SINGLE COURSE SEAL COAT (APPROX.) | 8 035 | SY |
| 2 | SOLID WHITE EDGE LINES | 0 | LF |
| 3 | DOUBLE SOLID YELLOW CL | 906 | LF |
| 4 | SKIP YELLOW CENTER LINES | 1 775 | LF |
| 5 | POTHOLE REPAIR | 1.1 | SY |
| 6 | EDGE PATCHING | 24.8 | SY |

WTC
ENGINEERS | SURVEYORS

West Texas Consultants, Inc.
ENGINEERS PLANNERS SURVEYORS
405 S.W. 1st. Street | Andrews, TX 79714 |(432) 523-2181
TEXAS REGISTERED ENGINEERING FIRM F-2746
TEXAS REGISTERED SURVEYOR FIRM #100792-00

| REVISION DESCRIPTION | REVISION | DATE |
|----------------------|----------|------|
| | | |
| | | |
| | | |
| | | |
| | | |
| | | |
| | | |
| | | |
| | | |

LOCATIONS OF UNDERGROUND UTILITIES ARE APPROXIMATE AND MAY NOT INCLUDE ALL UNDERGROUND UTILITIES PRESENT. CONTRACTOR SHALL VERIFY THE LOCATIONS OF ALL UTILITY CROSSINGS BEFORE EXCAVATION OF ROADWAY.

CONTRACTOR SHALL NOTIFY PROPERTY OWNERS AND RESIDENTS A MINIMUM OF 48 HOURS IN ADVANCE OF CONSTRUCTION ACTIVITIES ON OR IN THE VICINITY OF THEIR PROPERTY.

Before You Dig Anywhere In Texas
STOP! CALL 1-800-245-4545

TOLL-FREE OSHA RULE 1926.651
REQUIRES PREVIOUS NOTIFICATION
TEXAS ONE CALL SYSTEM

MIDLAND COUNTY, TEXAS

2026 MIDLAND PAVEMENT MAINTENANCE PROJECT
PRECINCT 3

S CR 1195 (STA: 0+00 - 27+61)

| DESIGN | DRAWN | DATE | PROJECT NO. | SCALE | REVISION | SHEET # |
|--------|-------|----------|-------------|-----------|----------|---------|
| J.C.T. | I.R. | 10/20/25 | 56750 | 1" = 100' | 0 | B3-15.0 |

MIDLAND COUNTY, TEXAS
 2026 PAVEMENT MAINTENANCE PROJECT
 PRECINCT 4

OCTOBER 25

SINGLE COURSE SEAL COAT



MIDLAND COUNTY
 TEXAS

OWNER:

MIDLAND COUNTY, MIDLAND, TX.

UTILITY RELOCATION NOTICE:


CONTRACTOR SHALL CONTACT THE APPROPRIATE
 UTILITY COMPANY TO COORDINATE THE RELOCATION OF
 ANY UTILITY THAT IS FOUND TO BE IN CONFLICT WITH
 THESE CONSTRUCTION DOCUMENTS.

PREPARED BY




WEST TEXAS CONSULTANTS, INC.

ENGINEERS PLANNERS SURVEYORS
 405 S.W. 1st. Street
 Andrews, TX 79714
 (432) 523-2181
 TEXAS REGISTERED ENGINEERING FIRM F-2746
 TEXAS REGISTERED SURVEYOR FIRM #100792-00

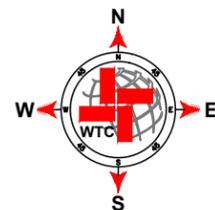

David M. Young, Jr.
 THE SEAL APPEARING ON THIS
 DOCUMENT WAS AUTHORIZED BY
 DAVID M. YOUNG, JR., P.E. 68273
 ON OCTOBER 20, 2025

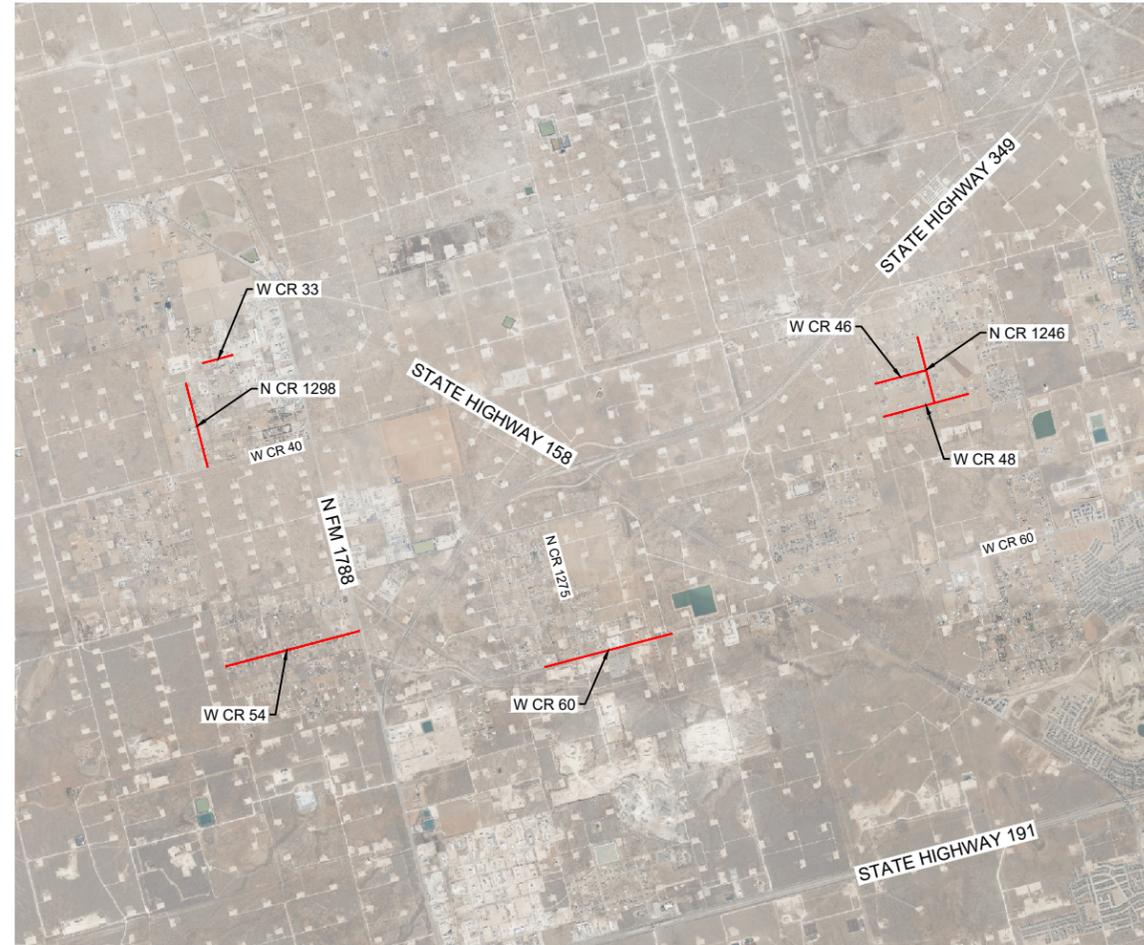

PROJECT LOCATION MAP
 NOT TO SCALE


SHEET INDEX

| | |
|--------|-----------|
| B4-0.0 | COVER |
| B4-1.0 | W CR 33 |
| B4-2.0 | N CR 1298 |
| B4-2.1 | N CR 1298 |
| B4-3.0 | W CR 46 |
| B4-4.0 | N CR 1246 |
| B4-5.0 | W CR 48 |
| B4-5.1 | W CR 48 |
| B4-6.0 | W CR 60 |
| B4-6.1 | W CR 60 |
| B4-7.0 | W CR 54 |
| B4-7.1 | W CR 54 |




James C. Tompkins
 THE SEAL APPEARING ON THIS
 DOCUMENT WAS AUTHORIZED BY
 JAMES C. TOMPKINS, P.E. 93839
 ON OCTOBER 20, 2025

W CR 33

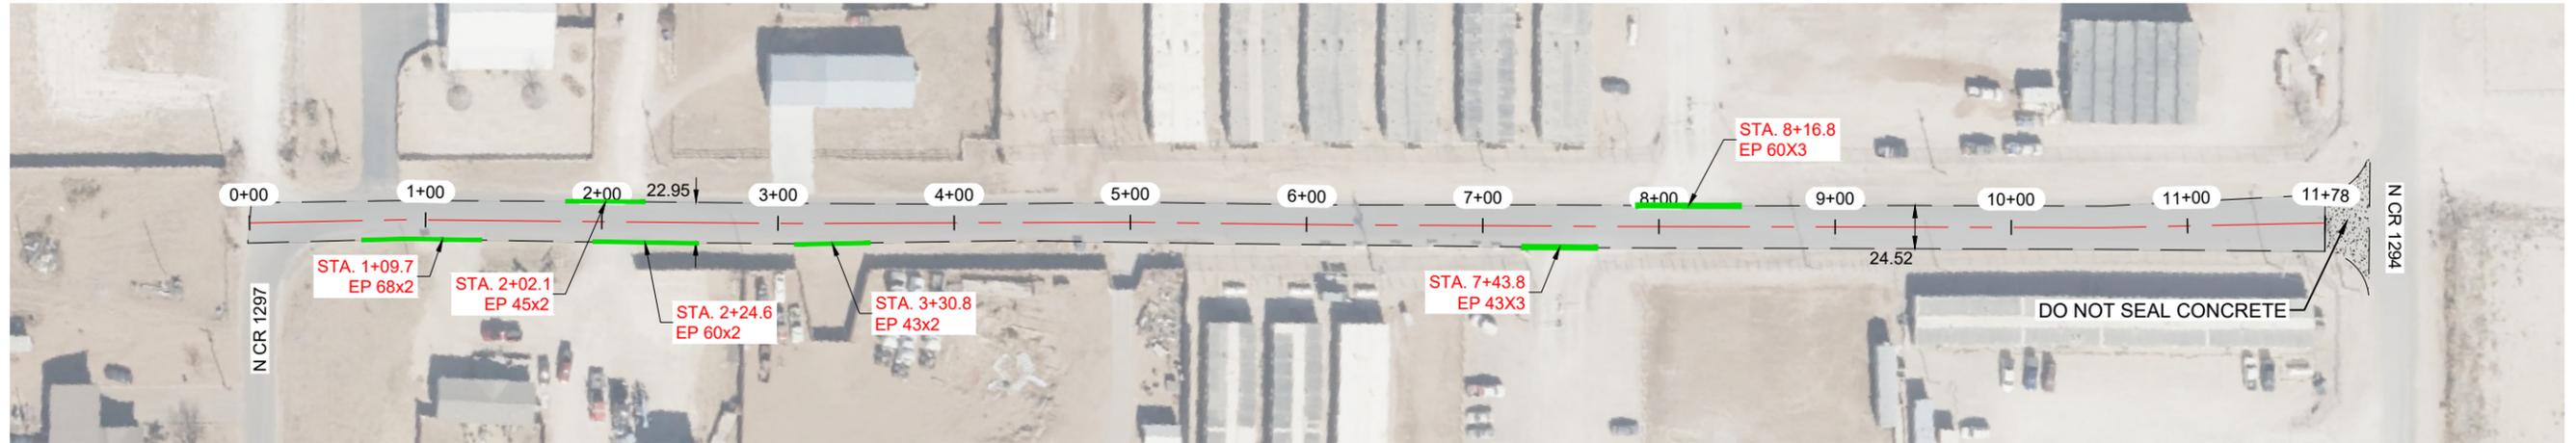


NOTES:

- 1.- CONTRACTOR TO AVOID DAMAGING EXISTING DRIVEWAYS MAILBOXES AND OTHER IMPROVEMENTS. LOCATIONS SHOWN ABOVE ARE APPROXIMATE AND CONTRACTOR SHOULD VERIFY LOCATIONS PRIOR TO BIDDING AND CONSTRUCTION.
- 2.- CONTRACTOR SHALL REPAIR ANY DAMAGE DONE TO EXISTING DRIVEWAYS OR OTHER IMPROVEMENTS AT NO COST TO OWNER.
- 3.- VIDEO OF EXISTING SITE CONDITION IS RECOMMENDED PRIOR TO CONSTRUCTION START.
- 4.- SEE SHEET B0-0.3 FOR DETAILS.
- 5.- CONTRACTOR TO PLACE TEMPORARY TABS ALONG EXISTING CENTERLINE AND EDGELINE STRIPING FOR STRIPING.
- 6.- CONTRACTOR TO PROVIDE DAILY QUANTITIES OF ASPHALT AND AGGREGETE TO VERIFY APPLICATION RATE.

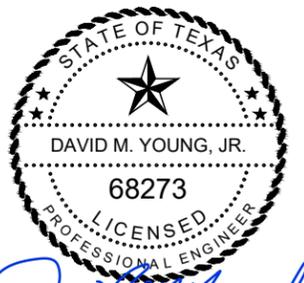

David M. Young, Jr.
 THE SEAL APPEARING ON THIS DOCUMENT WAS AUTHORIZED BY DAVID M. YOUNG, JR., P.E. 68273 ON OCTOBER 20, 2025

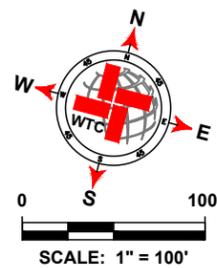

| LEGEND | |
|--------|---------------------------|
| | EXISTING CENTER LINE |
| | EXISTING END OF PAVEMENT |
| | EXISTING CONCRETE |
| | SEAL COAT AREA |
| | POTHOLE REPAIR (AS NOTED) |
| | EDGE PATCHING (AS NOTED) |

| W CR 33 QUANTITIES | | | |
|--------------------|-----------------------------------|-------|------|
| ITEM # | ITEM | QTY. | UNIT |
| 1 | SINGLE COURSE SEAL COAT (APPROX.) | 3 086 | SY |
| 2 | SOLID WHITE EDGE LINES | 0 | LF |
| 3 | DOUBLE SOLID YELLOW CL | 0 | LF |
| 4 | SKIP YELLOW CENTER LINES | 1 179 | LF |
| 5 | POTHOLE REPAIR | 0 | SY |
| 6 | EDGE PATCHING | 82.3 | SY |

WTC
 ENGINEERS | SURVEYORS
West Texas Consultants, Inc.
 ENGINEERS PLANNERS SURVEYORS
 405 S.W. 1st. Street | Andrews, TX 79714 |(432) 523-2181
 TEXAS REGISTERED ENGINEERING FIRM F-2746
 TEXAS REGISTERED SURVEYOR FIRM #100792-00

| REVISION DESCRIPTION | REVISION | DATE |
|----------------------|----------|------|
| | | |
| | | |
| | | |
| | | |
| | | |
| | | |
| | | |
| | | |
| | | |
| | | |

LOCATIONS OF UNDERGROUND UTILITIES ARE APPROXIMATE AND MAY NOT INCLUDE ALL UNDERGROUND UTILITIES PRESENT. CONTRACTOR SHALL VERIFY THE LOCATIONS OF ALL UTILITY CROSSINGS BEFORE EXCAVATION OF ROADWAY.


CONTRACTOR SHALL NOTIFY PROPERTY OWNERS AND RESIDENTS A MINIMUM OF 48 HOURS IN ADVANCE OF CONSTRUCTION ACTIVITIES ON OR IN THE VICINITY OF THEIR PROPERTY.

Before You Dig Anywhere In Texas STOP! CALL 1-800-245-4545
 TOLL-FREE OSHA RULE 1926.651 REQUIRES PREVIOUS NOTIFICATION TEXAS ONE CALL SYSTEM

| MIDLAND COUNTY, TEXAS | | | | | | |
|--|-------|----------|-------------|-----------|----------|---------|
| 2026 MIDLAND PAVEMENT MAINTENANCE PROJECT PRECINCT 4 W CR 33 (STA: 0+00 - 11+78) | | | | | | |
| DESIGN | DRAWN | DATE | PROJECT NO. | SCALE | REVISION | SHEET # |
| J.C.T. | I.R. | 10/20/25 | 56750 | 1" = 100' | 0 | B4-1.0 |

PLAT: X:\PROJECTS\ENGINEERING & SURVEYING\MIDLAND COUNTY ROAD MAINT PROGRAM\2026\DRAWINGS\2026\2026 GRABE E, PCT 4 LAYOUT TAB B4-1.0 W CR 33 10/20/25 9:54 AM EDGAR.HOOS

N CR 1298

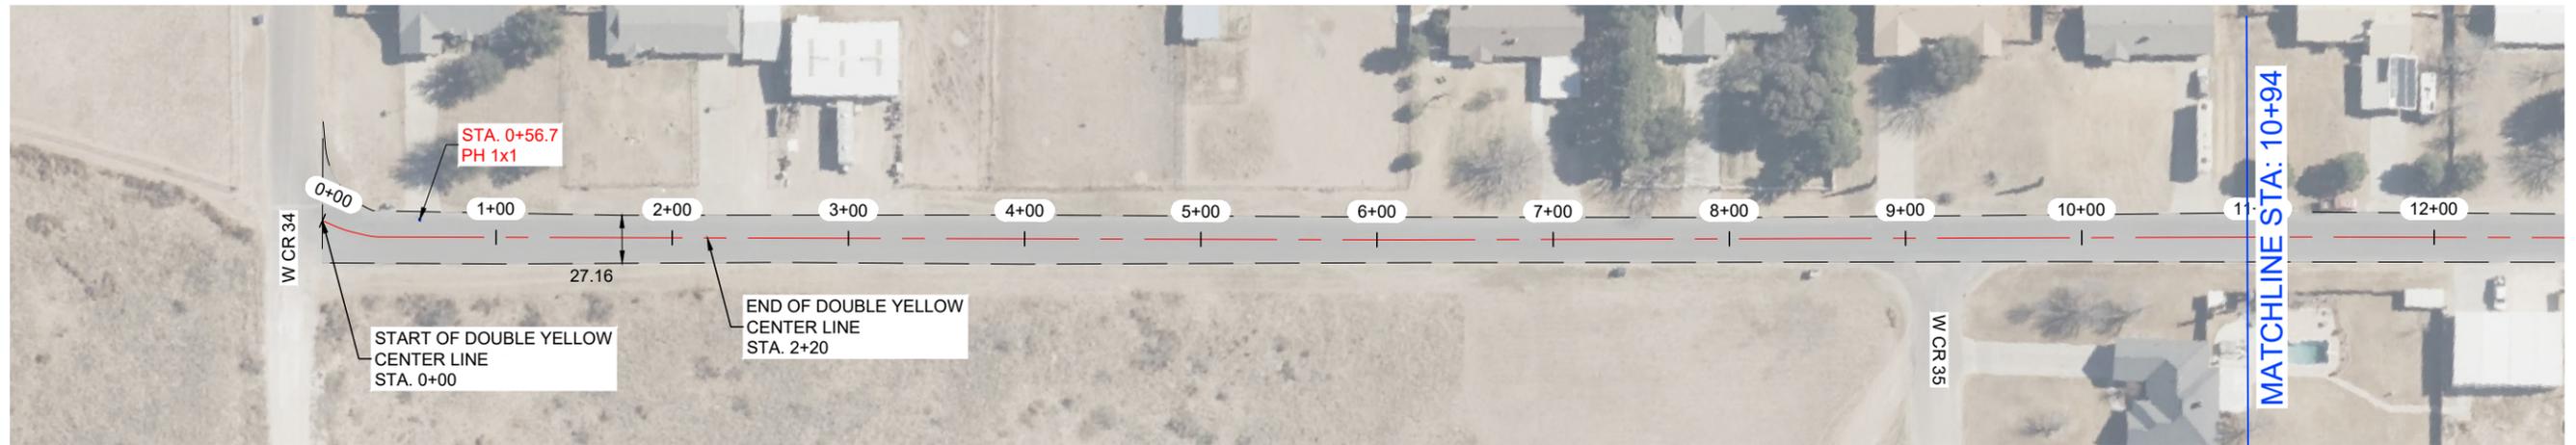


N CR 1298




NOTES:

- 1.- CONTRACTOR TO AVOID DAMAGING EXISTING DRIVEWAYS MAILBOXES AND OTHER IMPROVEMENTS. LOCATIONS SHOWN ABOVE ARE APPROXIMATE AND CONTRACTOR SHOULD VERIFY LOCATIONS PRIOR TO BIDDING AND CONSTRUCTION.
- 2.- CONTRACTOR SHALL REPAIR ANY DAMAGE DONE TO EXISTING DRIVEWAYS OR OTHER IMPROVEMENTS AT NO COST TO OWNER.
- 3.- VIDEO OF EXISTING SITE CONDITION IS RECOMMENDED PRIOR TO CONSTRUCTION START.
- 4.- SEE SHEET B0-0.3 FOR DETAILS.
- 5.- CONTRACTOR TO PLACE TEMPORARY TABS ALONG EXISTING CENTERLINE AND EDGELINE STRIPING FOR STRIPING.
- 6.- CONTRACTOR TO PROVIDE DAILY QUANTITIES OF ASPHALT AND AGGREGETE TO VERIFY APPLICATION RATE.

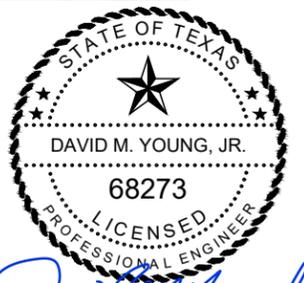

David M. Young, Jr.
 THE SEAL APPEARING ON THIS DOCUMENT WAS AUTHORIZED BY DAVID M. YOUNG, JR., P.E. 68273 ON OCTOBER 20, 2025

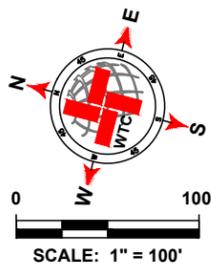

| LEGEND | |
|--------|---------------------------|
| | EXISTING CENTER LINE |
| | EXISTING END OF PAVEMENT |
| | EXISTING CONCRETE |
| | SEAL COAT AREA |
| | POTHOLE REPAIR (AS NOTED) |
| | EDGE PATCHING (AS NOTED) |

| N CR 1298 QUANTITIES | | | |
|----------------------|-----------------------------------|-------|------|
| ITEM # | ITEM | QTY. | UNIT |
| 1 | SINGLE COURSE SEAL COAT (APPROX.) | 9 999 | SY |
| 2 | SOLID WHITE EDGE LINES | 6 702 | LF |
| 3 | DOUBLE SOLID YELLOW CL | 220 | LF |
| 4 | SKIP YELLOW CENTER LINES | 3 063 | LF |
| 5 | POTHOLE REPAIR | 0.3 | SY |
| 6 | EDGE PATCHING | 0 | SY |

WTC
 ENGINEERS | SURVEYORS
West Texas Consultants, Inc.
 ENGINEERS PLANNERS SURVEYORS
 405 S.W. 1st. Street | Andrews, TX 79714 |(432) 523-2181
 TEXAS REGISTERED ENGINEERING FIRM F-2746
 TEXAS REGISTERED SURVEYOR FIRM #100792-00

| REVISION DESCRIPTION | REVISION | DATE |
|----------------------|----------|------|
| | | |
| | | |
| | | |
| | | |
| | | |
| | | |
| | | |
| | | |
| | | |
| | | |

LOCATIONS OF UNDERGROUND UTILITIES ARE APPROXIMATE AND MAY NOT INCLUDE ALL UNDERGROUND UTILITIES PRESENT. CONTRACTOR SHALL VERIFY THE LOCATIONS OF ALL UTILITY CROSSINGS BEFORE EXCAVATION OF ROADWAY.

CONTRACTOR SHALL NOTIFY PROPERTY OWNERS AND RESIDENTS A MINIMUM OF 48 HOURS IN ADVANCE OF CONSTRUCTION ACTIVITIES ON OR IN THE VICINITY OF THEIR PROPERTY.

Before You Dig Anywhere In Texas STOP! CALL 1-800-245-4545
 TOLL-FREE OSHA RULE 1926.651 REQUIRES PREVIOUS NOTIFICATION TEXAS ONE CALL SYSTEM

MIDLAND COUNTY, TEXAS

2026 MIDLAND PAVEMENT MAINTENANCE PROJECT
 PRECINCT 4
 N CR 1298 (STA: 0+00 - 21+88)

| DESIGN | DRAWN | DATE | PROJECT NO. | SCALE | REVISION | SHEET # |
|--------|-------|----------|-------------|-----------|----------|---------|
| J.C.T. | I.R. | 10/20/25 | 56750 | 1" = 100' | 0 | B4-2.0 |


PLAT: X:\PROJECTS\ENGINEERING & SURVEYING\TEXAS\AMERISIA\AMERISIA.MXD COUNTY ROAD MAIN PROGRAM 2025\DRAWING\56750_NCHP_2025_GRADE & PCT_LAYOUT\TAB 84-2_N CR 1298_102025019 84 AM EGAR.RCS

N CR 1298




NOTES:

- 1.- CONTRACTOR TO AVOID DAMAGING EXISTING DRIVEWAYS MAILBOXES AND OTHER IMPROVEMENTS. LOCATIONS SHOWN ABOVE ARE APPROXIMATE AND CONTRACTOR SHOULD VERIFY LOCATIONS PRIOR TO BIDDING AND CONSTRUCTION.
- 2.- CONTRACTOR SHALL REPAIR ANY DAMAGE DONE TO EXISTING DRIVEWAYS OR OTHER IMPROVEMENTS AT NO COST TO OWNER.
- 3.- VIDEO OF EXISTING SITE CONDITION IS RECOMENDED PRIOR TO CONSTRUCTION START.
- 4.- SEE SHEET B0-0.3 FOR DETAILS.
- 5.- CONTRACTOR TO PLACE TEMPORARY TABS ALONG EXISTING CENTERLINE AND EDGELINE STRIPING FOR STRIPING.
- 6.- CONTRACTOR TO PROVIDE DAILY QUANTITIES OF ASPHALT AND AGGREGETE TO VERIFY APPLICATION RATE.

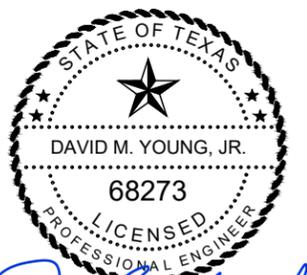

David M. Young, Jr.
 THE SEAL APPEARING ON THIS DOCUMENT WAS AUTHORIZED BY DAVID M. YOUNG, JR., P.E. 68273 ON OCTOBER 20, 2025

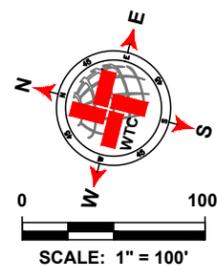

| LEGEND | |
|--------|---------------------------|
| | EXISTING CENTER LINE |
| | EXISTING END OF PAVEMENT |
| | EXISTING CONCRETE |
| | SEAL COAT AREA |
| | POTHOLE REPAIR (AS NOTED) |
| | EDGE PATCHING (AS NOTED) |

| N CR 1298 QUANTITIES | | | |
|----------------------|-----------------------------------|------------|------|
| ITEM # | ITEM | QTY. | UNIT |
| 1 | SINGLE COURSE SEAL COAT (APPROX.) | SEE B4-2.0 | SY |
| 2 | SOLID WHITE EDGE LINES | | LF |
| 3 | DOUBLE SOLID YELLOW CL | | LF |
| 4 | SKIP YELLOW CENTER LINES | | LF |
| 5 | POTHOLE REPAIR | | SY |
| 6 | EDGE PATCHING | | SY |

WTC
 ENGINEERS | SURVEYORS
West Texas Consultants, Inc.
 ENGINEERS PLANNERS SURVEYORS
 405 S.W. 1st. Street | Andrews, TX 79714 |(432) 523-2181
 TEXAS REGISTERED ENGINEERING FIRM F-2746
 TEXAS REGISTERED SURVEYOR FIRM #100792-00

| REVISION DESCRIPTION | REVISION | DATE |
|----------------------|----------|------|
| | | |
| | | |
| | | |
| | | |
| | | |
| | | |
| | | |
| | | |
| | | |
| | | |

LOCATIONS OF UNDERGROUND UTILITIES ARE APPROXIMATE AND MAY NOT INCLUDE ALL UNDERGROUND UTILITIES PRESENT. CONTRACTOR SHALL VERIFY THE LOCATIONS OF ALL UTILITY CROSSINGS BEFORE EXCAVATION OF ROADWAY.

CONTRACTOR SHALL NOTIFY PROPERTY OWNERS AND RESIDENTS A MINIMUM OF 48 HOURS IN ADVANCE OF CONSTRUCTION ACTIVITIES ON OR IN THE VICINITY OF THEIR PROPERTY.

Before You Dig Anywhere In Texas STOP! CALL 1-800-245-4545
 TOLL-FREE OSHA RULE 1926.651 REQUIRES PREVIOUS NOTIFICATION TEXAS ONE CALL SYSTEM


MIDLAND COUNTY, TEXAS

2026 MIDLAND PAVEMENT MAINTENANCE PROJECT
 PRECINCT 4
 N CR 1298 (STA: 21+88 - 33+00)


| DESIGN | DRAWN | DATE | PROJECT NO. | SCALE | REVISION | SHEET # |
|--------|-------|----------|-------------|-----------|----------|---------|
| J.C.T. | I.R. | 10/20/25 | 56750 | 1" = 100' | 0 | B4-2.1 |

PLAT: X:\PROJECTS\ENGINEERING & SURVEYING\MIDLAND COUNTY ROAD MAINT PROGRAM\2026\DRAWINGS\BIDDING\N CR 1298 2026\20260920\11 N CR 1298 2026\20260920\11.A41.EDGAP.RCS

N CR 1246

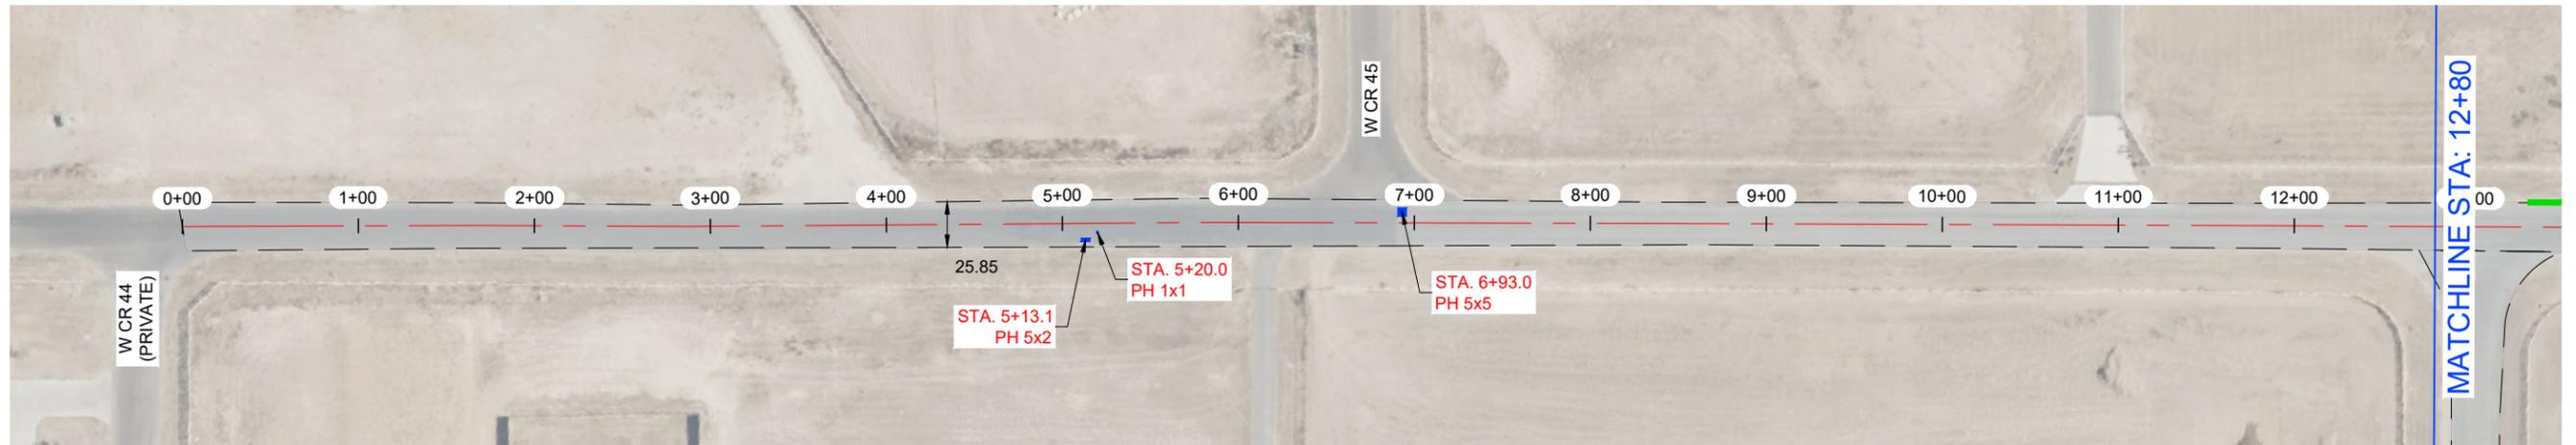


N CR 1246

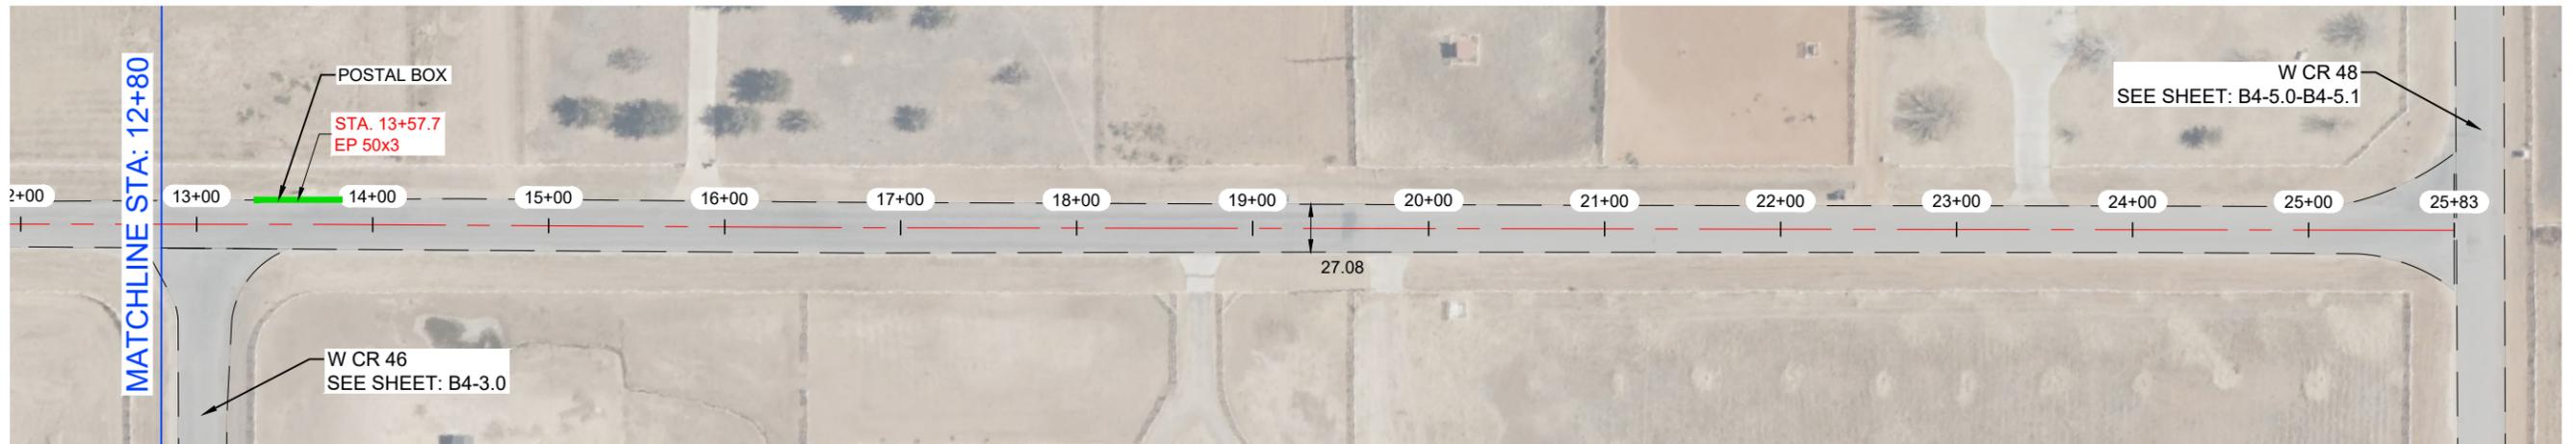


NOTES:

- 1.- CONTRACTOR TO AVOID DAMAGING EXISTING DRIVEWAYS MAILBOXES AND OTHER IMPROVEMENTS. LOCATIONS SHOWN ABOVE ARE APPROXIMATE AND CONTRACTOR SHOULD VERIFY LOCATIONS PRIOR TO BIDDING AND CONSTRUCTION.
- 2.- CONTRACTOR SHALL REPAIR ANY DAMAGE DONE TO EXISTING DRIVEWAYS OR OTHER IMPROVEMENTS AT NO COST TO OWNER.
- 3.- VIDEO OF EXISTING SITE CONDITION IS RECOMMENDED PRIOR TO CONSTRUCTION START.
- 4.- SEE SHEET B0-0.3 FOR DETAILS.
- 5.- CONTRACTOR TO PLACE TEMPORARY TABS ALONG EXISTING CENTERLINE AND EDGELINE STRIPING FOR STRIPING.
- 6.- CONTRACTOR TO PROVIDE DAILY QUANTITIES OF ASPHALT AND AGGREGETE TO VERIFY APPLICATION RATE.

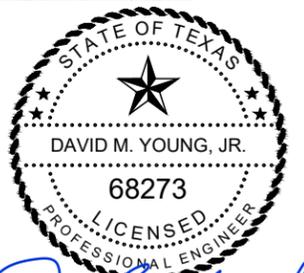

THE SEAL APPEARING ON THIS DOCUMENT WAS AUTHORIZED BY DAVID M. YOUNG, JR., P.E. 68273 ON OCTOBER 20, 2025

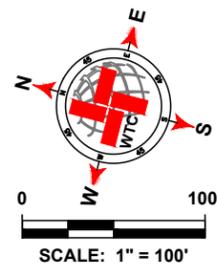

| LEGEND | |
|--------|---------------------------|
| | EXISTING CENTER LINE |
| | EXISTING END OF PAVEMENT |
| | EXISTING CONCRETE |
| | SEAL COAT AREA |
| | POTHOLE REPAIR (AS NOTED) |
| | EDGE PATCHING (AS NOTED) |

| N CR 1246 QUANTITIES | | | |
|----------------------|-----------------------------------|-------|------|
| ITEM # | ITEM | QTY. | UNIT |
| 1 | SINGLE COURSE SEAL COAT (APPROX.) | 7 736 | SY |
| 2 | SOLID WHITE EDGE LINES | 4 371 | LF |
| 3 | DOUBLE SOLID YELLOW CL | 0 | LF |
| 4 | SKIP YELLOW CENTER LINES | 2 558 | LF |
| 5 | POTHOLE REPAIR | 4.0 | SY |
| 6 | EDGE PATCHING | 16.7 | SY |

WTC
ENGINEERS | SURVEYORS

West Texas Consultants, Inc.
ENGINEERS PLANNERS SURVEYORS
405 S.W. 1st. Street | Andrews, TX 79714 |(432) 523-2181
TEXAS REGISTERED ENGINEERING FIRM F-2746
TEXAS REGISTERED SURVEYOR FIRM #100792-00

| REVISION DESCRIPTION | REVISION | DATE |
|----------------------|----------|------|
| | | |
| | | |
| | | |
| | | |
| | | |
| | | |
| | | |
| | | |
| | | |

LOCATIONS OF UNDERGROUND UTILITIES ARE APPROXIMATE AND MAY NOT INCLUDE ALL UNDERGROUND UTILITIES PRESENT. CONTRACTOR SHALL VERIFY THE LOCATIONS OF ALL UTILITY CROSSINGS BEFORE EXCAVATION OF ROADWAY.

CONTRACTOR SHALL NOTIFY PROPERTY OWNERS AND RESIDENTS A MINIMUM OF 48 HOURS IN ADVANCE OF CONSTRUCTION ACTIVITIES ON OR IN THE VICINITY OF THEIR PROPERTY.

Before You Dig Anywhere In Texas
STOP! CALL 1-800-245-4545

TOLL-FREE OSHA RULE 1926.651
REQUIRES PREVIOUS NOTIFICATION
TEXAS ONE CALL SYSTEM


MIDLAND COUNTY, TEXAS

2026 MIDLAND PAVEMENT MAINTENANCE PROJECT
PRECINCT 4
N CR 1246 (STA: 0+00 - 25+83)


| DESIGN | DRAWN | DATE | PROJECT NO. | SCALE | REVISION | SHEET # |
|--------|-------|----------|-------------|-----------|----------|---------|
| J.C.T. | I.R. | 10/20/25 | 56750 | 1" = 100' | 0 | B4-4.0 |

DATE: 10/20/25 10:58 AM PROJECT: 2026 MIDLAND PAVEMENT MAINTENANCE PROJECT PRECINCT 4 SHEET: B4-4.0

W CR 48

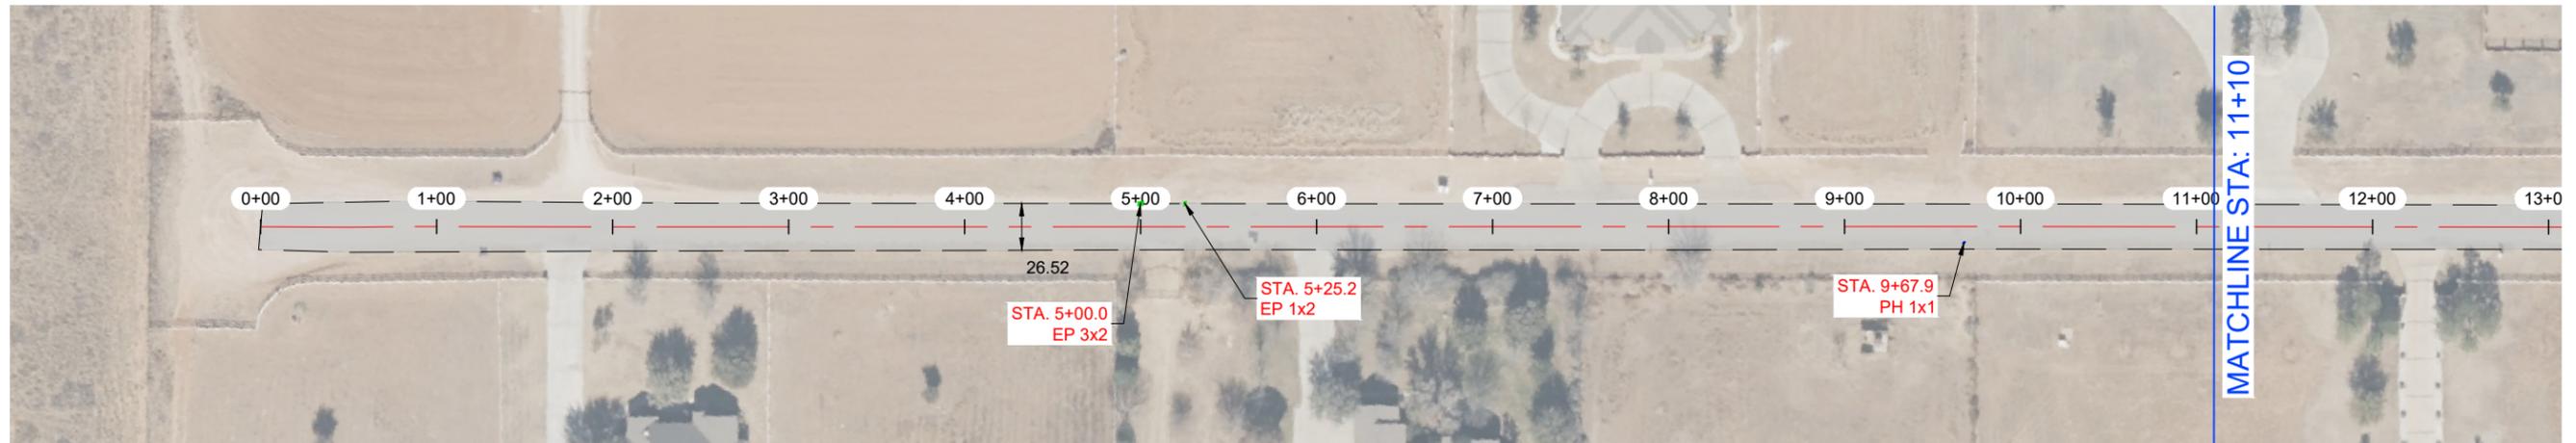

W CR 48

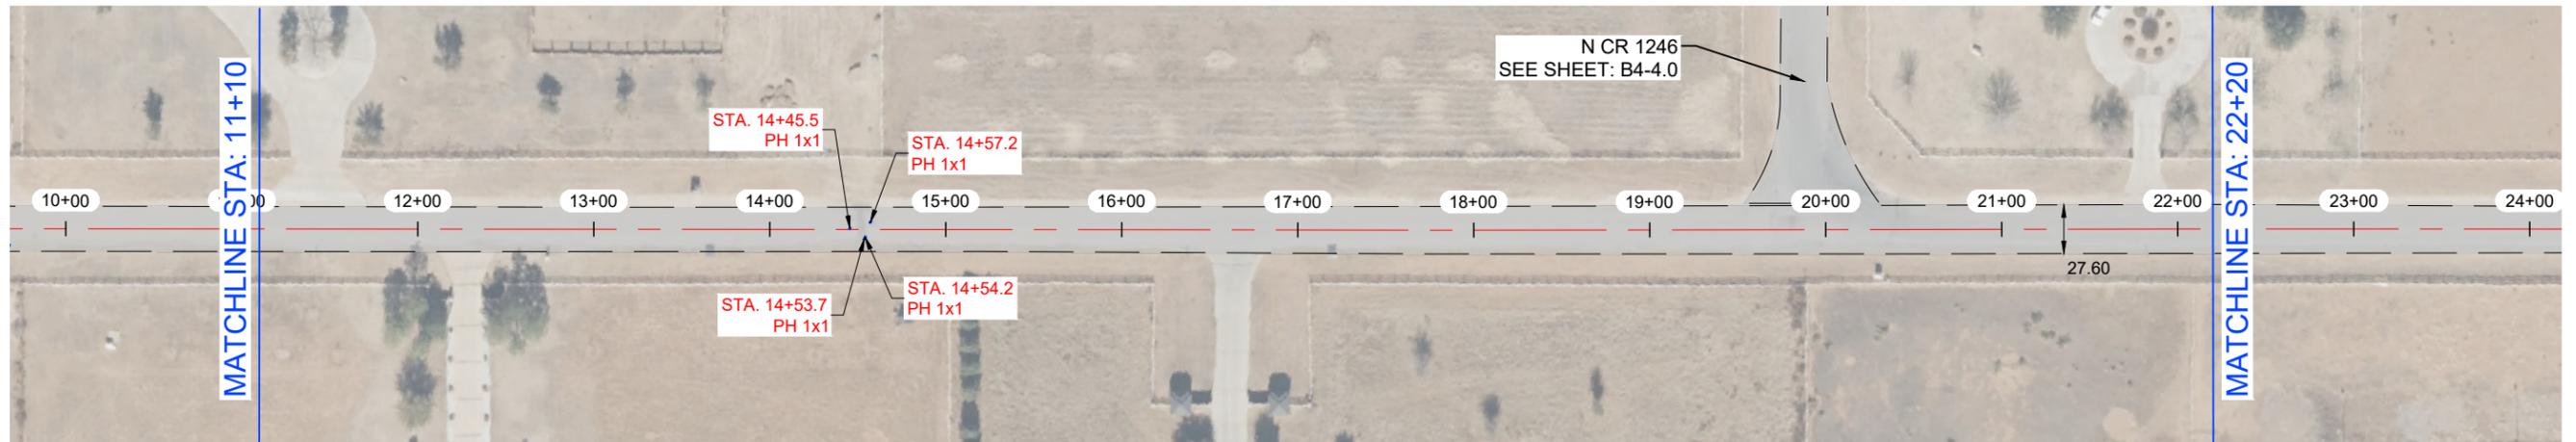


NOTES:

- 1.- CONTRACTOR TO AVOID DAMAGING EXISTING DRIVEWAYS MAILBOXES AND OTHER IMPROVEMENTS. LOCATIONS SHOWN ABOVE ARE APPROXIMATE AND CONTRACTOR SHOULD VERIFY LOCATIONS PRIOR TO BIDDING AND CONSTRUCTION.
- 2.- CONTRACTOR SHALL REPAIR ANY DAMAGE DONE TO EXISTING DRIVEWAYS OR OTHER IMPROVEMENTS AT NO COST TO OWNER.
- 3.- VIDEO OF EXISTING SITE CONDITION IS RECOMMENDED PRIOR TO CONSTRUCTION START.
- 4.- SEE SHEET B0-0.3 FOR DETAILS.
- 5.- CONTRACTOR TO PLACE TEMPORARY TABS ALONG EXISTING CENTERLINE AND EDGELINE STRIPING FOR STRIPING.
- 6.- CONTRACTOR TO PROVIDE DAILY QUANTITIES OF ASPHALT AND AGGREGETE TO VERIFY APPLICATION RATE.



THE SEAL APPEARING ON THIS DOCUMENT WAS AUTHORIZED BY DAVID M. YOUNG, JR., P.E. 68273 ON OCTOBER 20, 2025

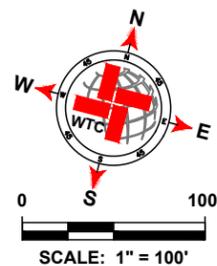

| LEGEND | |
|--------|---------------------------|
| | EXISTING CENTER LINE |
| | EXISTING END OF PAVEMENT |
| | EXISTING CONCRETE |
| | SEAL COAT AREA |
| | POTHOLE REPAIR (AS NOTED) |
| | EDGE PATCHING (AS NOTED) |

| W CR 48 QUANTITIES | | | |
|--------------------|-----------------------------------|-------|------|
| ITEM # | ITEM | QTY. | UNIT |
| 1 | SINGLE COURSE SEAL COAT (APPROX.) | 9 891 | SY |
| 2 | SOLID WHITE EDGE LINES | 0 | LF |
| 3 | DOUBLE SOLID YELLOW CL | 238 | LF |
| 4 | SKIP YELLOW CENTER LINES | 3 102 | LF |
| 5 | POTHOLE REPAIR | 0.6 | SY |
| 6 | EDGE PATCHING | 0.9 | SY |

WTC
ENGINEERS | SURVEYORS

West Texas Consultants, Inc.
ENGINEERS PLANNERS SURVEYORS
405 S.W. 1st. Street | Andrews, TX 79714 |(432) 523-2181
TEXAS REGISTERED ENGINEERING FIRM F-2746
TEXAS REGISTERED SURVEYOR FIRM #100792-00

| REVISION DESCRIPTION | REVISION | DATE |
|----------------------|----------|------|
| | | |
| | | |
| | | |
| | | |
| | | |
| | | |
| | | |
| | | |
| | | |

LOCATIONS OF UNDERGROUND UTILITIES ARE APPROXIMATE AND MAY NOT INCLUDE ALL UNDERGROUND UTILITIES PRESENT. CONTRACTOR SHALL VERIFY THE LOCATIONS OF ALL UTILITY CROSSINGS BEFORE EXCAVATION OF ROADWAY.

CONTRACTOR SHALL NOTIFY PROPERTY OWNERS AND RESIDENTS A MINIMUM OF 48 HOURS IN ADVANCE OF CONSTRUCTION ACTIVITIES ON OR IN THE VICINITY OF THEIR PROPERTY.


Before You Dig Anywhere In Texas
STOP! CALL 1-800-245-4545

TOLL-FREE OSHA RULE 1926.651
REQUIRES PREVIOUS NOTIFICATION
TEXAS ONE CALL SYSTEM


| MIDLAND COUNTY, TEXAS | | | | | | |
|--|-------|----------|-------------|-----------|----------|---------|
| 2026 MIDLAND PAVEMENT MAINTENANCE PROJECT PRECINCT 4 W CR 48 (STA: 0+00 - 22+20) | | | | | | |
| DESIGN | DRAWN | DATE | PROJECT NO. | SCALE | REVISION | SHEET # |
| J.C.T. | I.R. | 10/20/25 | 56750 | 1" = 100' | 0 | B4-5.0 |

DATE: X:\PROJECTS\ENGINEERING & SURVEYING\MIDLAND COUNTY ROAD MAINT PROGRAM\2026\DRAWINGS\B4-5.0.DWG CR 48-1020250319.04 AM EDGAR.HOOS

W CR 60

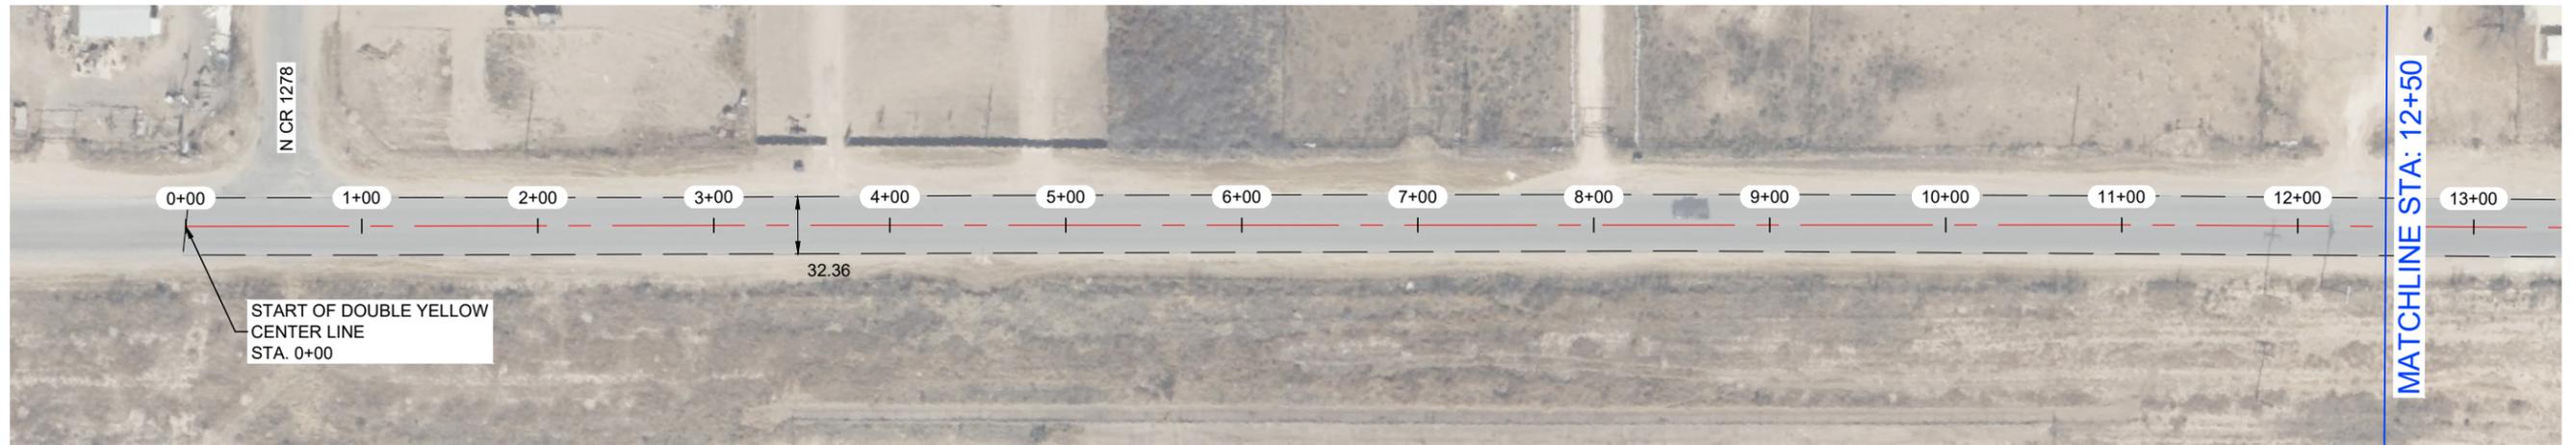


W CR 60

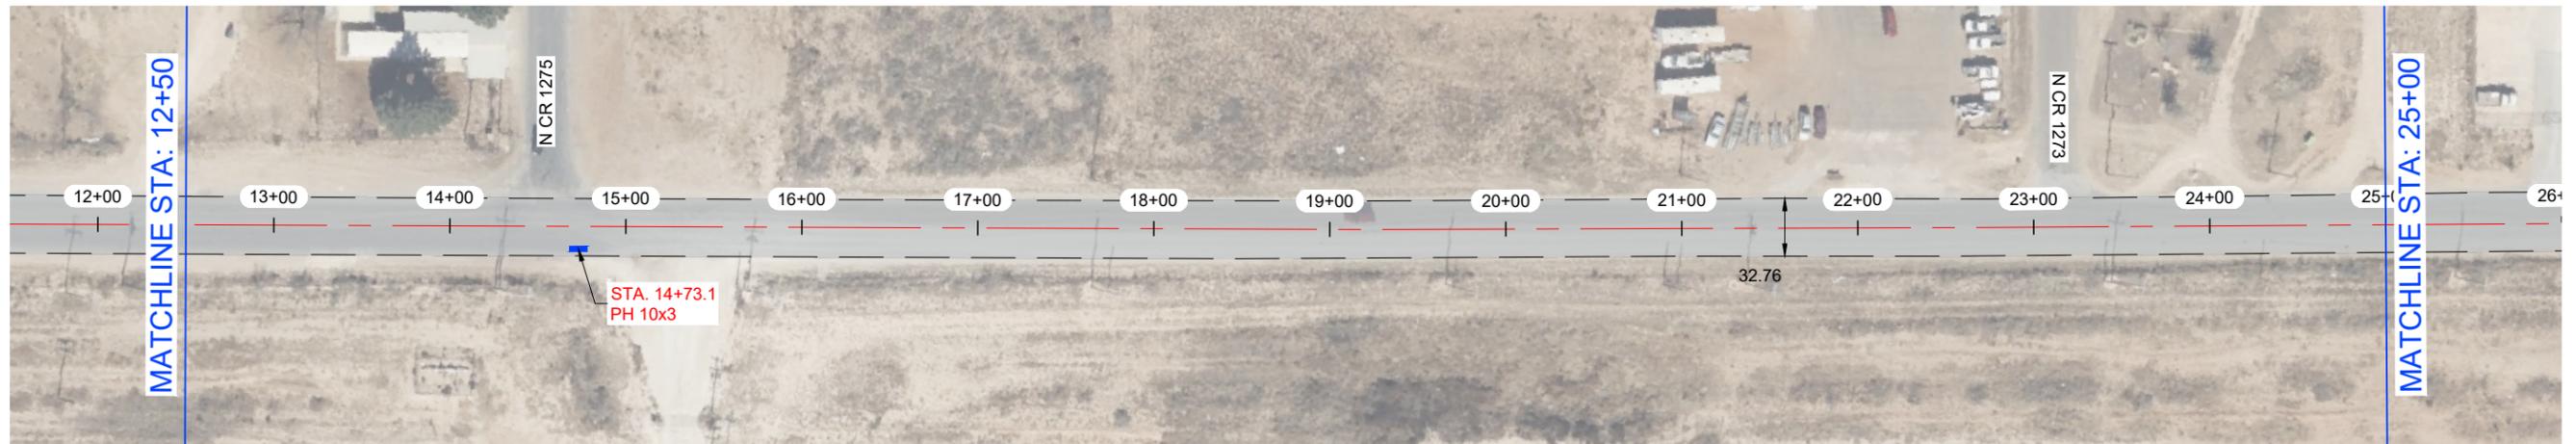


NOTES:

- 1.- CONTRACTOR TO AVOID DAMAGING EXISTING DRIVEWAYS MAILBOXES AND OTHER IMPROVEMENTS. LOCATIONS SHOWN ABOVE ARE APPROXIMATE AND CONTRACTOR SHOULD VERIFY LOCATIONS PRIOR TO BIDDING AND CONSTRUCTION.
- 2.- CONTRACTOR SHALL REPAIR ANY DAMAGE DONE TO EXISTING DRIVEWAYS OR OTHER IMPROVEMENTS AT NO COST TO OWNER.
- 3.- VIDEO OF EXISTING SITE CONDITION IS RECOMMENDED PRIOR TO CONSTRUCTION START.
- 4.- SEE SHEET B0-0.3 FOR DETAILS.
- 5.- CONTRACTOR TO PLACE TEMPORARY TABS ALONG EXISTING CENTERLINE AND EDGELINE STRIPING FOR STRIPING.
- 6.- CONTRACTOR TO PROVIDE DAILY QUANTITIES OF ASPHALT AND AGGREGETE TO VERIFY APPLICATION RATE.

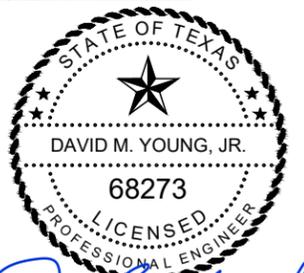

THE SEAL APPEARING ON THIS DOCUMENT WAS AUTHORIZED BY DAVID M. YOUNG, JR., P.E. 68273 ON OCTOBER 20, 2025

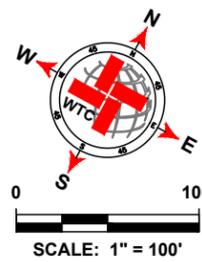

| LEGEND | |
|--------|---------------------------|
| | EXISTING CENTER LINE |
| | EXISTING END OF PAVEMENT |
| | EXISTING CONCRETE |
| | SEAL COAT AREA |
| | POTHOLE REPAIR (AS NOTED) |
| | EDGE PATCHING (AS NOTED) |

| W CR 60 QUANTITIES | | | |
|--------------------|-----------------------------------|--------|------|
| ITEM # | ITEM | QTY. | UNIT |
| 1 | SINGLE COURSE SEAL COAT (APPROX.) | 18 333 | SY |
| 2 | SOLID WHITE EDGE LINES | 9 861 | LF |
| 3 | DOUBLE SOLID YELLOW CL | 5 060 | LF |
| 4 | SKIP YELLOW CENTER LINES | 0 | LF |
| 5 | POTHOLE REPAIR | 3.3 | SY |
| 6 | EDGE PATCHING | 0 | SY |

WTC
ENGINEERS | SURVEYORS

West Texas Consultants, Inc.
ENGINEERS PLANNERS SURVEYORS
405 S.W. 1st Street | Andrews, TX 79714 |(432) 523-2181
TEXAS REGISTERED ENGINEERING FIRM F-2746
TEXAS REGISTERED SURVEYOR FIRM #100792-00

| REVISION DESCRIPTION | REVISION | DATE |
|----------------------|----------|------|
| | | |
| | | |
| | | |
| | | |
| | | |
| | | |
| | | |
| | | |
| | | |

LOCATIONS OF UNDERGROUND UTILITIES ARE APPROXIMATE AND MAY NOT INCLUDE ALL UNDERGROUND UTILITIES PRESENT. CONTRACTOR SHALL VERIFY THE LOCATIONS OF ALL UTILITY CROSSINGS BEFORE EXCAVATION OF ROADWAY.

CONTRACTOR SHALL NOTIFY PROPERTY OWNERS AND RESIDENTS A MINIMUM OF 48 HOURS IN ADVANCE OF CONSTRUCTION ACTIVITIES ON OR IN THE VICINITY OF THEIR PROPERTY.

Before You Dig Anywhere In Texas
STOP! CALL 1-800-245-4545

TOLL-FREE OSHA RULE 1926.651
REQUIRES PREVIOUS NOTIFICATION
TEXAS ONE CALL SYSTEM


MIDLAND COUNTY, TEXAS

2026 MIDLAND PAVEMENT MAINTENANCE PROJECT
PRECINCT 4


W CR 60 (STA: 0+00 - 25+00)

| DESIGN | DRAWN | DATE | PROJECT NO. | SCALE | REVISION | SHEET # |
|--------|-------|----------|-------------|-----------|----------|---------|
| J.C.T. | I.R. | 10/20/25 | 56750 | 1" = 100' | 0 | B4-6.0 |

W CR 60

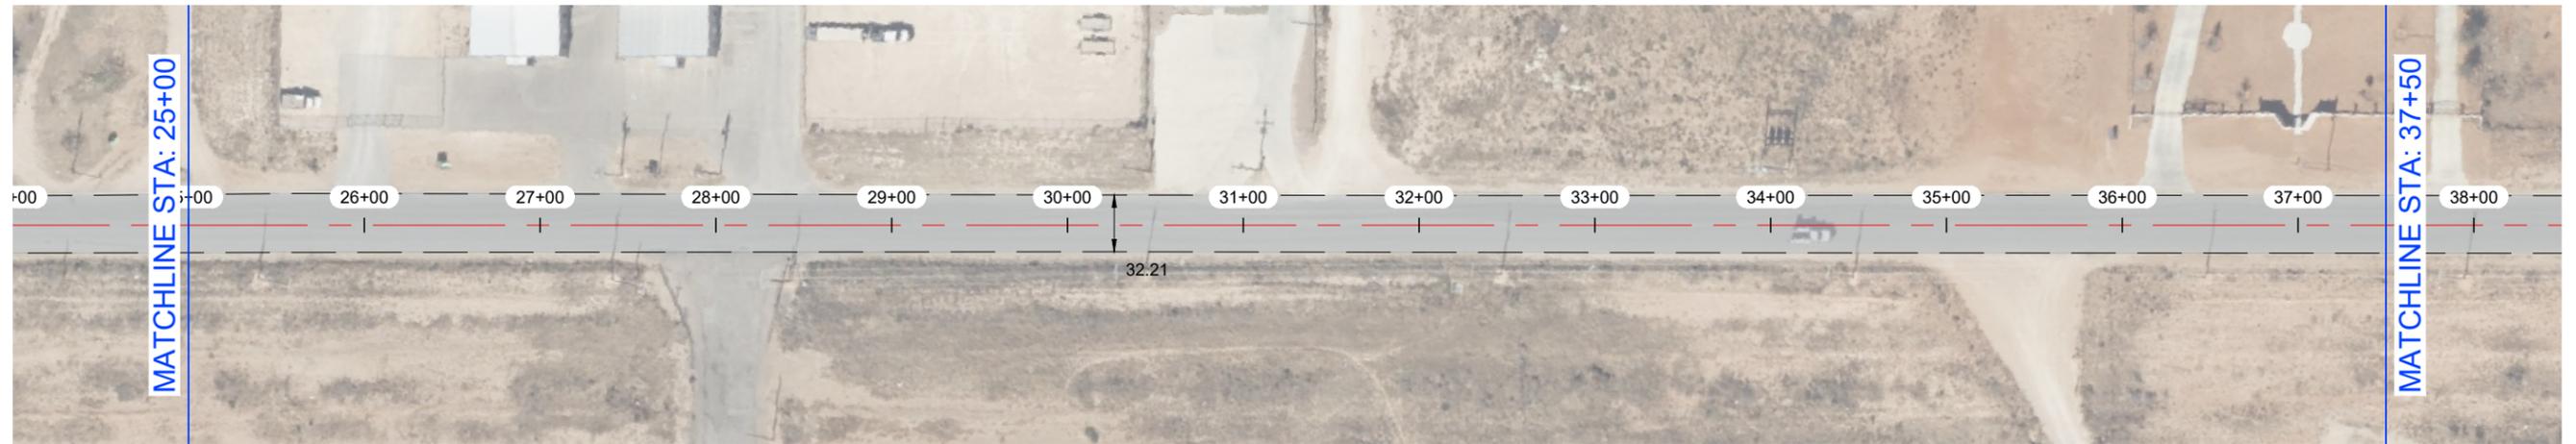


W CR 60

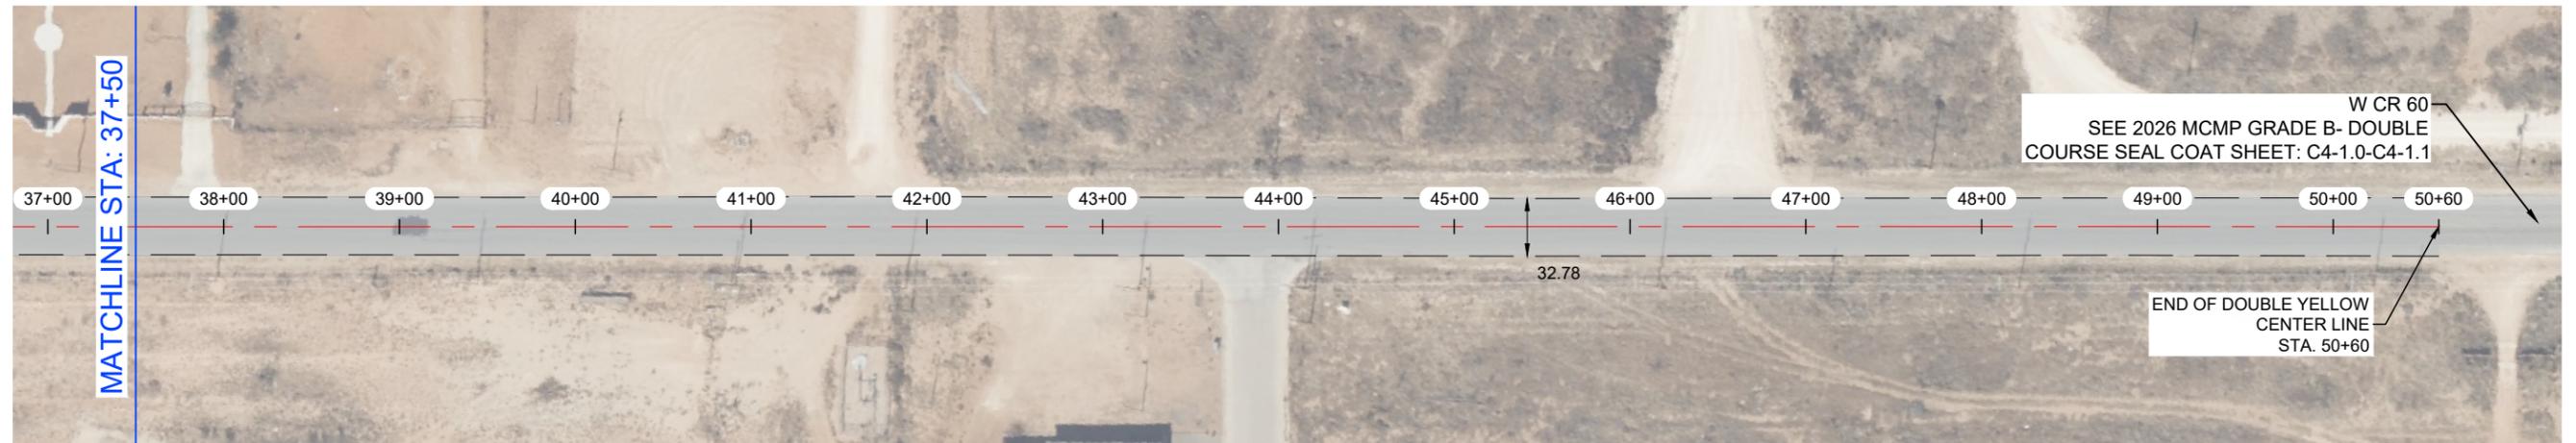


NOTES:

- 1.- CONTRACTOR TO AVOID DAMAGING EXISTING DRIVEWAYS MAILBOXES AND OTHER IMPROVEMENTS. LOCATIONS SHOWN ABOVE ARE APPROXIMATE AND CONTRACTOR SHOULD VERIFY LOCATIONS PRIOR TO BIDDING AND CONSTRUCTION.
- 2.- CONTRACTOR SHALL REPAIR ANY DAMAGE DONE TO EXISTING DRIVEWAYS OR OTHER IMPROVEMENTS AT NO COST TO OWNER.
- 3.- VIDEO OF EXISTING SITE CONDITION IS RECOMMENDED PRIOR TO CONSTRUCTION START.
- 4.- SEE SHEET B0-0.3 FOR DETAILS.
- 5.- CONTRACTOR TO PLACE TEMPORARY TABS ALONG EXISTING CENTERLINE AND EDGELINE STRIPING FOR STRIPING.
- 6.- CONTRACTOR TO PROVIDE DAILY QUANTITIES OF ASPHALT AND AGGREGETE TO VERIFY APPLICATION RATE.

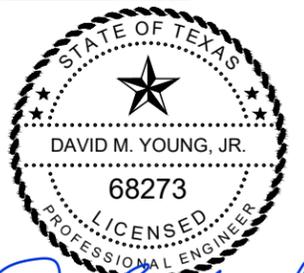

David M. Young, Jr.
 THE SEAL APPEARING ON THIS DOCUMENT WAS AUTHORIZED BY DAVID M. YOUNG, JR., P.E. 68273 ON OCTOBER 20, 2025

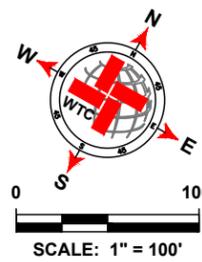

| LEGEND | |
|--------|---------------------------|
| | EXISTING CENTER LINE |
| | EXISTING END OF PAVEMENT |
| | EXISTING CONCRETE |
| | SEAL COAT AREA |
| | POTHOLE REPAIR (AS NOTED) |
| | EDGE PATCHING (AS NOTED) |

| W CR 60 QUANTITIES | | | |
|--------------------|-----------------------------------|------------|------|
| ITEM # | ITEM | QTY. | UNIT |
| 1 | SINGLE COURSE SEAL COAT (APPROX.) | SEE B4-6.0 | SY |
| 2 | SOLID WHITE EDGE LINES | | LF |
| 3 | DOUBLE SOLID YELLOW CL | | LF |
| 4 | SKIP YELLOW CENTER LINES | | LF |
| 5 | POTHOLE REPAIR | | SY |
| 6 | EDGE PATCHING | | SY |

WTC
ENGINEERS | SURVEYORS
 West Texas Consultants, Inc.
 ENGINEERS PLANNERS SURVEYORS
 405 S.W. 1st. Street | Andrews, TX 79714 |(432) 523-2181
 TEXAS REGISTERED ENGINEERING FIRM F-2746
 TEXAS REGISTERED SURVEYOR FIRM #100792-00

| REVISION DESCRIPTION | REVISION | DATE |
|----------------------|----------|------|
| | | |
| | | |
| | | |
| | | |
| | | |

LOCATIONS OF UNDERGROUND UTILITIES ARE APPROXIMATE AND MAY NOT INCLUDE ALL UNDERGROUND UTILITIES PRESENT. CONTRACTOR SHALL VERIFY THE LOCATIONS OF ALL UTILITY CROSSINGS BEFORE EXCAVATION OF ROADWAY.

CONTRACTOR SHALL NOTIFY PROPERTY OWNERS AND RESIDENTS A MINIMUM OF 48 HOURS IN ADVANCE OF CONSTRUCTION ACTIVITIES ON OR IN THE VICINITY OF THEIR PROPERTY.

Before You Dig Anywhere In Texas STOP! CALL 1-800-245-4545
 TOLL-FREE OSHA RULE 1926.651 REQUIRES PREVIOUS NOTIFICATION TEXAS ONE CALL SYSTEM


MIDLAND COUNTY, TEXAS

2026 MIDLAND PAVEMENT MAINTENANCE PROJECT
 PRECINCT 4
 W CR 60 (STA: 25+00 - 50+60)

| DESIGN | DRAWN | DATE | PROJECT NO. | SCALE | REVISION | SHEET # |
|--------|-------|----------|-------------|-----------|----------|---------|
| J.C.T. | I.R. | 10/20/25 | 56750 | 1" = 100' | 0 | B4-6.1 |

PLAT. X: PROJECT ENGINEERING & SURVEYING TEXAS MIDLAND COUNTY ROAD MAIN PROGRAM 2026 DRAWING 56750 - MCMP 2026 GRADE B- PCT 4 LAYOUT TAB B4.4.1 W CR 60 10/20/25 9:54 AM EDGAR.HOS

W CR 54

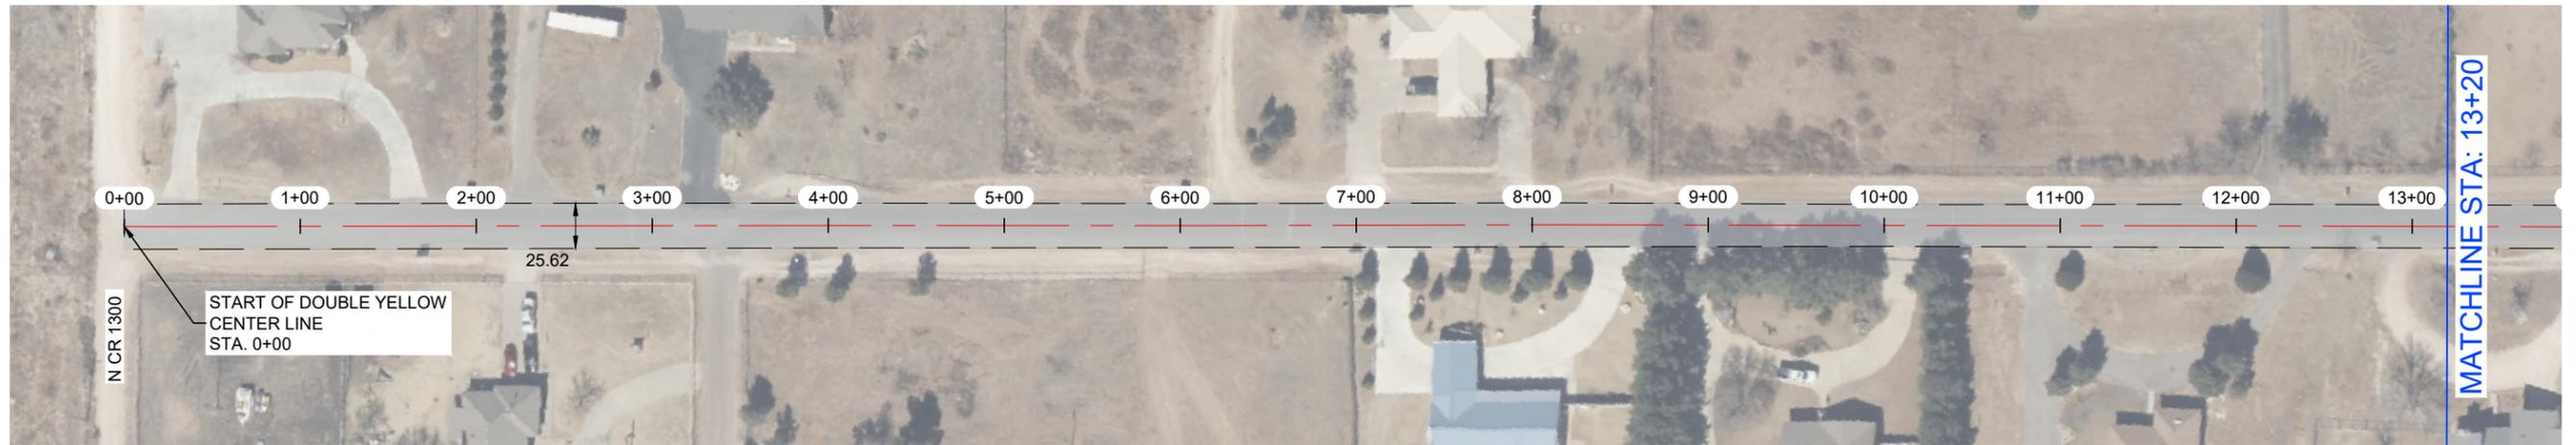


W CR 54




NOTES:

- 1.- CONTRACTOR TO AVOID DAMAGING EXISTING DRIVEWAYS MAILBOXES AND OTHER IMPROVEMENTS. LOCATIONS SHOWN ABOVE ARE APPROXIMATE AND CONTRACTOR SHOULD VERIFY LOCATIONS PRIOR TO BIDDING AND CONSTRUCTION.
- 2.- CONTRACTOR SHALL REPAIR ANY DAMAGE DONE TO EXISTING DRIVEWAYS OR OTHER IMPROVEMENTS AT NO COST TO OWNER.
- 3.- VIDEO OF EXISTING SITE CONDITION IS RECOMMENDED PRIOR TO CONSTRUCTION START.
- 4.- SEE SHEET B0-0.3 FOR DETAILS.
- 5.- CONTRACTOR TO PLACE TEMPORARY TABS ALONG EXISTING CENTERLINE AND EDGELINE STRIPING FOR STRIPING.
- 6.- CONTRACTOR TO PROVIDE DAILY QUANTITIES OF ASPHALT AND AGGREGETE TO VERIFY APPLICATION RATE.

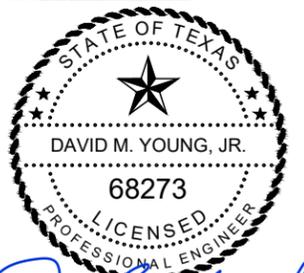

David M. Young, Jr.
 THE SEAL APPEARING ON THIS DOCUMENT WAS AUTHORIZED BY DAVID M. YOUNG, JR., P.E. 68273 ON OCTOBER 20, 2025

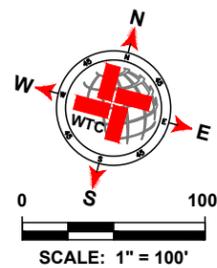

| LEGEND | |
|--------|---------------------------|
| | EXISTING CENTER LINE |
| | EXISTING END OF PAVEMENT |
| | EXISTING CONCRETE |
| | SEAL COAT AREA |
| | POTHOLE REPAIR (AS NOTED) |
| | EDGE PATCHING (AS NOTED) |

| W CR 54 QUANTITIES | | | |
|--------------------|-----------------------------------|--------|------|
| ITEM # | ITEM | QTY. | UNIT |
| 1 | SINGLE COURSE SEAL COAT (APPROX.) | 14 663 | SY |
| 2 | SOLID WHITE EDGE LINES | 10 579 | LF |
| 3 | DOUBLE SOLID YELLOW CL | 5 235 | LF |
| 4 | SKIP YELLOW CENTER LINES | 0 | LF |
| 5 | POTHOLE REPAIR | 0 | SY |
| 6 | EDGE PATCHING | 0 | SY |

WTC
 ENGINEERS | SURVEYORS

West Texas Consultants, Inc.
 ENGINEERS PLANNERS SURVEYORS
 405 S.W. 1st Street | Andrews, TX 79714 |(432) 523-2181
 TEXAS REGISTERED ENGINEERING FIRM F-2746
 TEXAS REGISTERED SURVEYOR FIRM #100792-00

| REVISION DESCRIPTION | REVISION | DATE |
|----------------------|----------|------|
| | | |
| | | |
| | | |
| | | |
| | | |
| | | |
| | | |
| | | |
| | | |
| | | |

LOCATIONS OF UNDERGROUND UTILITIES ARE APPROXIMATE AND MAY NOT INCLUDE ALL UNDERGROUND UTILITIES PRESENT. CONTRACTOR SHALL VERIFY THE LOCATIONS OF ALL UTILITY CROSSINGS BEFORE EXCAVATION OF ROADWAY.

CONTRACTOR SHALL NOTIFY PROPERTY OWNERS AND RESIDENTS A MINIMUM OF 48 HOURS IN ADVANCE OF CONSTRUCTION ACTIVITIES ON OR IN THE VICINITY OF THEIR PROPERTY.

Before You Dig Anywhere In Texas STOP! CALL 1-800-245-4545

TOLL-FREE OSHA RULE 1926.651 REQUIRES PREVIOUS NOTIFICATION TEXAS ONE CALL SYSTEM

| MIDLAND COUNTY, TEXAS | | | | | | |
|--|-------|----------|-------------|-----------|----------|---------|
| 2026 MIDLAND PAVEMENT MAINTENANCE PROJECT PRECINCT 4 W CR 54 (STA: 0+00 - 26+40) | | | | | | |
| DESIGN | DRAWN | DATE | PROJECT NO. | SCALE | REVISION | SHEET # |
| J.C.T. | I.R. | 10/20/25 | 56750 | 1" = 100' | 0 | B4-7.0 |

PLAT: X:\PROJECTS\ENGINEERING & SURVEYING\TEXAS\AMIA\AND COUNTY ROAD MAIN PROGRAM\2026\DRAWING\56750_2026_0816_2025_1020\20251020_14M_EDGAR.RDW

