

MIDLAND COUNTY, TEXAS 2025 PAVEMENT MAINTENANCE PROJECT

NOVEMBER 2025

PRECINCT 4

PRECINCT 2



MIDLAND COUNTY
TEXAS

SHEET INDEX

- C0-0.0 COVER
- C0-0.1 GENERAL NOTES
- C0-0.2 GENERAL NOTES
- C0-0.3 DETAILS
- C0-0.4 SEALCOAT TCP I
- C0-0.5 SEALCOAT TCP II
- C1 PCT 1 STREETS (C1-0.0 - C1-23.0)
- C2 PCT 2 STREETS (C2-0.0 - C2-86.0)
- C3 PCT 3 STREETS (C3-0.0 - C3-26.0)
- C4 PCT 4 STREETS (C4-0.0 - C4-16.0)

OWNER:

MIDLAND COUNTY, MIDLAND, TX.

UTILITY RELOCATION NOTICE:


CONTRACTOR SHALL CONTACT THE APPROPRIATE UTILITY COMPANY TO COORDINATE THE RELOCATION OF ANY UTILITY THAT IS FOUND TO BE IN CONFLICT WITH THESE CONSTRUCTION DOCUMENTS.

PREPARED BY





WEST TEXAS CONSULTANTS, INC.

ENGINEERS PLANNERS SURVEYORS
405 S.W. 1st. Street
Andrews, TX 79714
(432) 523-2181
TEXAS REGISTERED ENGINEERING FIRM F-2746
TEXAS REGISTERED SURVEYOR FIRM #100792-00

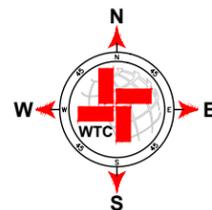

PROJECT LOCATION MAP

NOT TO SCALE

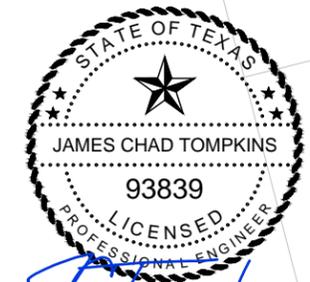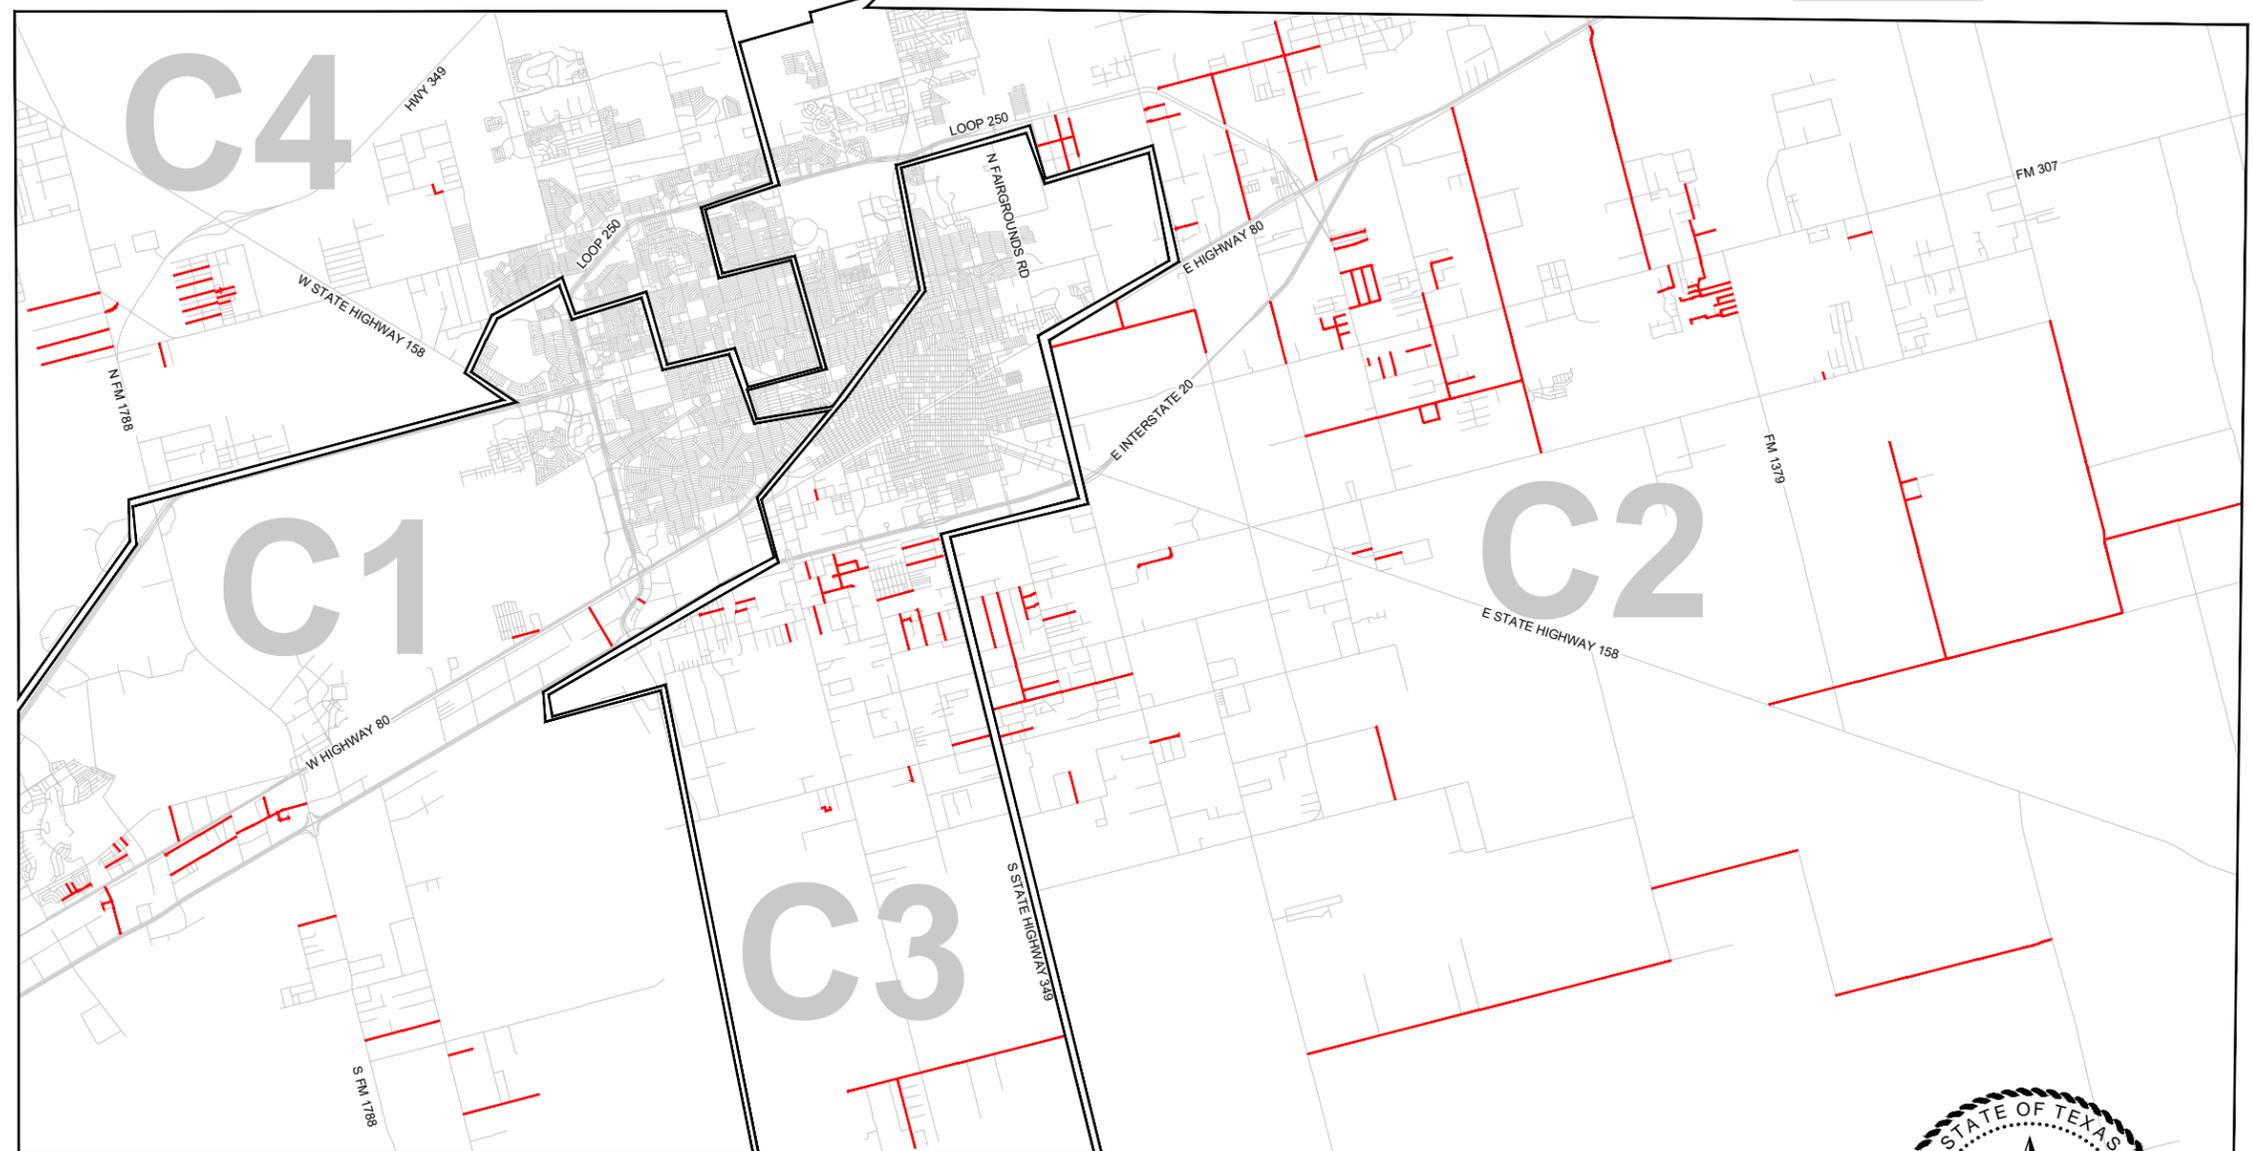

J. Tompkins
THE SEAL APPEARING ON THIS DOCUMENT WAS AUTHORIZED BY
JAMES C. TOMPKINS, P.E. 93839
ON NOVEMBER 12, 2024

GENERAL NOTES:

1. IT SHALL BE THE CONTRACTOR'S RESPONSIBILITY TO COMPLY WITH ALL FEDERAL, STATE AND LOCAL REQUIREMENTS BEFORE AND DURING CONSTRUCTION. THE CONTRACTOR IS RESPONSIBLE FOR OBTAINING ALL NECESSARY PERMITS AND APPROVALS PRIOR TO AND THROUGHOUT CONSTRUCTION.
2. THE CONTRACTOR SHALL COORDINATE THE CONSTRUCTION SCHEDULE WITH THE OWNER, ALL AFFECTED UTILITY COMPANIES AND ALL OTHER ENTITIES HAVING JURISDICTION OVER THE PROJECT.
3. DIMENSIONS AND COORDINATES SHOWN ON THE PLANS INDICATE THE INTENT OF THE ENGINEER. THE CONTRACTOR SHALL VERIFY ALL DIMENSIONS AND GRADES PRIOR TO COMMENCING WITH THE WORK. ANY DISCREPANCIES NOTED SHALL BE REPORTED IMMEDIATELY TO THE ENGINEER. ADDITIONALLY, THE CONTRACTOR SHALL VERIFY ALL DIMENSIONS AND COORDINATES DURING CONSTRUCTION LAYOUT PRIOR TO THE COMMENCEMENT OF CONSTRUCTION. OTHERWISE, THE CONTRACTOR SHALL BE HELD RESPONSIBLE FOR THEIR CORRECTNESS.
4. WARNING! BEFORE EXCAVATING, CONTRACTOR IS RESPONSIBLE TO NOTIFY ONE-CALL UTILITY LOCATOR SERVICE PRIOR TO CONSTRUCTION AND HAVE ALL EXISTING UTILITIES AND PIPELINES WITHIN THE PROJECT LIMITS MARKED/FLAGGED PRIOR TO CONSTRUCTION.
5. CONTRACTOR SHALL LOCATE AND PROTECT ALL UNDERGROUND UTILITY LINES. CONTRACTOR SHALL REPLACE ANY UTILITIES DAMAGED DURING CONSTRUCTION, AT NO ADDITIONAL COST TO THE OWNER. CONTRACTOR SHALL VERIFY THE LOCATION AND ELEVATION OF THE EXISTING UTILITIES AND PIPELINES WHICH MAY INTERFERE WITH PROPOSED WORK PRIOR TO THE COMMENCEMENT OF CONSTRUCTION.
6. IT IS THE RESPONSIBILITY OF THE CONTRACTOR TO PROTECT ALL PUBLIC UTILITIES DURING THE CONSTRUCTION OF THE PROJECT. ALL MANHOLES, CLEANOUTS, VALVE BOXES, FIRE HYDRANTS, ETC., AND/OR ANY REMOVAL OR DAMAGE TO EXISTING IMPROVEMENTS SHALL BE REPLACED OR REPAIRED BY THE CONTRACTOR AT HIS EXPENSE AND SHALL BE APPROVED BY THE OWNER.
7. ALL WORK ON THIS PROJECT SHALL BE PERFORMED IN STRICT CONFORMANCE WITH ALL CURRENT SAFETY CODES AND STANDARDS, INCLUDING BUT NOT LIMITED TO OSHA REQUIREMENTS.
8. THE SIZE AND LOCATION OF ALL EXISTING UNDERGROUND UTILITIES IDENTIFIED IN THESE CONSTRUCTION PLANS (INCLUDING SERVICE LATERALS) ARE APPROXIMATE AND SHALL BE FIELD VERIFIED BY THE CONTRACTOR PRIOR TO CONSTRUCTION. IT SHALL BE THE CONTRACTOR'S RESPONSIBILITY TO PROTECT THE SAME DURING CONSTRUCTION. IT SHALL BE THE DUTY OF THE CONTRACTOR TO ASCERTAIN WHETHER ANY ADDITIONAL FACILITIES OTHER THAN THOSE SHOWN ON THE PLANS MAY BE PRESENT. THE OWNER OR ENGINEER DOES NOT ASSUME RESPONSIBILITY FOR UTILITIES NOT SHOWN OR NOT IN THE LOCATION SHOWN.
9. "CAUTION" BURIED GAS LINES; CONTRACTOR SHALL CONTACT GAS COMPANIES BEFORE DIGGING.
10. CONTRACTOR SHALL BE RESPONSIBLE FOR RESTORING TO ORIGINAL OR BETTER CONDITION ANY DAMAGE DONE TO EXISTING FENCES, LAWNS, CONCRETE ISLANDS, CURBS, DRIVEWAYS, SIGNS, MAILBOXES, POLES, AND OTHER IMPROVEMENTS. NO SEPARATE PAY ITEM.
12. CONTRACTOR SHALL PROTECT CONTROL POINTS AND GRADE STAKES. ANY DAMAGED CONTROL POINTS OR GRADE STAKES WILL BE REPLACED AT CONTRACTOR'S EXPENSE.
13. CONTRACTOR SHALL PROVIDE CLEAR AND ACCURATE CONSTRUCTION RECORDS ("RED-LINED" MARKED PRINTS AND OTHER DOCUMENTS) TO THE ENGINEER PRIOR TO FINAL INSPECTION INDICATING ALL CONSTRUCTION THAT DEVIATED FROM THE PLANS OR WAS IN ADDITION TO THAT INDICATED ON THE PLANS. MARK UPS SHALL SHOW "AS-BUILT" INFORMATION INCLUDING LOCATION, DIMENSION, SIZE, TYPE, AND MATERIALS FURNISHED AND/OR INSTALLED FOR EACH DEVIATION. ONCE THE CONSTRUCTION IS COMPLETE, THE CONTRACTOR SHALL DELIVER FULL-SIZE RECORD DRAWINGS AND OTHER RECORDS TO THE ENGINEER AND MAINTAIN A COPY FOR THEIR OWN RECORDS WHICH FULLY DESCRIBE ANY DIFFERENCES FROM THE PLANS.

14. CONTRACTOR IS NOTIFIED THAT ALL MATERIALS TO BE REMOVED FROM THE SITE INCLUDING UNSUITABLE SPOIL MATERIAL, REFUSE AND OTHER DEBRIS SHALL BECOME THE PROPERTY OF THE CONTRACTOR AND SHALL BE LAWFULLY REMOVED & DISPOSED OF OUTSIDE THE LIMITS OF THE PROJECT. THE CONTRACTOR SHALL NOTIFY MIDLAND COUNTY, IN WRITING, OF ANY PROPOSED DUMP SITE(S) FOR OVERBURDEN AND ANY CONSTRUCTION DEBRIS FOR REVIEW AND APPROVAL.
15. IT SHALL BE THE CONTRACTOR'S RESPONSIBILITY TO COMPLY WITH ALL STANDARD EMERGENCY CONDITION FOR DISCOVERY OF THREATENED OR ENDANGERED SPECIES.
16. IT SHALL BE THE CONTRACTOR'S RESPONSIBILITY TO COMPLY WITH ALL STANDARD EMERGENCY CONDITION FOR DISCOVERY OF CULTURAL RESOURCES.
17. THE CONTRACTOR IS RESPONSIBLE FOR ALL CONSTRUCTION SURVEYING INCLUDING LOCATING AND VERIFYING PROJECT BENCHMARKS.
18. IN THE CASE OF A DISCREPANCY, THE FOLLOWING ORDER OF PRECEDENCE WILL APPLY: 1. THESE PLANS AND SPECIFICATIONS, 2. TEXAS DEPARTMENT OF TRANSPORTATION "STANDARD SPECIFICATIONS FOR CONSTRUCTION OF HIGHWAY, STREETS AND BRIDGES."
19. IF PRIVATE UTILITY SERVICES SUCH AS WATER, GAS, TELEPHONE, ELECTRIC, ETC. ARE DAMAGED OR NEED TO BE RELOCATED TO ACCOMMODATE THE CONSTRUCTION OF THIS PROJECT, THE CONTRACTOR SHALL PROVIDE TEMPORARY UTILITIES TO THE SATISFACTION OF THE OWNER AND THE PERSON/PERSONS IMPACTED.
20. THE ENGINEER IS NOT RESPONSIBLE FOR CONSTRUCTION SAFETY.
21. THE CONTRACTOR SHALL PROTECT ALL PROPERTY BOUNDARY MARKERS, AND IF DISTURBED, THE CONTRACTOR SHALL HAVE THE BOUNDARY MARKERS RESET AT THE EXPENSE OF THE CONTRACTOR.
22. IN THE EVENT THAT OTHER CONTRACTORS, UTILITIES, MUNICIPALITIES, PRIVATE LANDOWNERS, OR OTHERS ARE DOING WORK THAT IMPACTS THIS PROJECT, THE CONTRACTOR SHALL COORDINATE THE PROPOSED CONSTRUCTION ACTIVITIES AND SCHEDULE WITH THAT OF THE OTHER WORK IN THE AREA.
23. THE CONTRACTOR SHALL MAKE A FINAL CLEAN-UP OF ALL PARTS OF THE WORK AND PREPARE THE SITE IN AN ORDERLY MANNER OF APPEARANCE BEFORE ACCEPTANCE BY THE COUNTY.
24. THE CONTRACTOR SHALL SUBMIT A PLAN FOR ALL MATERIAL STAGING SITES, HAUL ROUTES, AND MATERIAL LOADING AREAS PRIOR TO MATERIAL DELIVERY AND PRIOR TO CONSTRUCTION, WHICH SHALL ALL BE SUBJECT TO THE APPROVAL OF THE OWNER.
25. CONTRACTOR TO AVOID DAMAGING OR DISTURBING MAILBOXES IF POSSIBLE. WHERE AVOIDANCE IS NOT POSSIBLE, THE CONTRACTOR WILL REMOVE AND REINSTALL MAILBOXES. THE CONTRACTOR SHALL NOTIFY THE LANDOWNER THAT THEIR MAILBOX WILL BE TEMPORARILY REMOVED AND REINSTALLED IN THE SAME LOCATION. THE CONTRACTOR WILL COORDINATE WITH THE LANDOWNER FOR REMOVAL OF MATERIALS. ANY WORK THE CONTRACTOR COORDINATES TO REINSTALL A MAILBOX WITH DECORATIVE MATERIALS SHALL BE AT THE EXPENSE OF THE CONTRACTOR OR LANDOWNER.
26. CONTRACTOR SHALL REMOVE ALL DEBRIS AND SWEEP ROADWAY PRIOR TO APPLYING SEAL COAT.
27. MANHOLES AND VALVE BOX LIDS, RAISED PAVEMENT MARKERS, AND SIMILAR OBJECTS SHALL COVERED PRIOR TO APPLYING SEAL COAT.
28. CONTRACTOR TO PLACE TEMPORARY TABS ALONG EXISTING CENTERLINE AND EDGE LINE STRIPING PRIOR TO SEAL COAT.
29. SKIP YELLOW CENTERLINE STRIPE ALL ROADS, EXCEPT WHEN EXISTING STRIPE IS SOLID YELLOW.
30. SOLID WHITE STRIPE EDGE LINES FOR ALL ROADS 26' OR WIDER.
31. THE SCOPE OF WORK ON THIS SET OF PLANS INCLUDES POT HOLE REPAIRS ONLY. ALL SINGLE-COURSE SEAL COAT AND STRIPING WILL BE COMPLETED BY OTHERS.



THE SEAL APPEARING ON THIS DOCUMENT WAS AUTHORIZED BY JAMES C. TOMPKINS, P.E. 93839 ON NOVEMBER 12, 2024



WTC
ENGINEERS | SURVEYORS
WEST TEXAS CONSULTANTS, INC.
 ENGINEERS PLANNERS SURVEYORS
 405 S.W. 1st. Street | Andrews, TX 79714 | (432) 523-2181
 TEXAS REGISTERED ENGINEERING FIRM F-2746
 TEXAS REGISTERED SURVEYOR FIRM #100792-00

REVISION DESCRIPTION	REVISION	DATE

LOCATIONS OF UNDERGROUND UTILITIES ARE APPROXIMATE AND MAY NOT INCLUDE ALL UNDERGROUND UTILITIES PRESENT. CONTRACTOR SHALL VERIFY THE LOCATIONS OF ALL UTILITY CROSSINGS BEFORE EXCAVATION OF ROADWAY.

CONTRACTOR SHALL NOTIFY PROPERTY OWNERS AND RESIDENTS A MINIMUM OF 48 HOURS IN ADVANCE OF CONSTRUCTION ACTIVITIES ON OR IN THE VICINITY OF THEIR PROPERTY.


Before You Dig Anywhere In Texas
 STOP! CALL 1-800-245-4545

TOLL-FREE OSHA RULE 1926.651
 REQUIRES PREVIOUS NOTIFICATION
 TEXAS ONE CALL SYSTEM

MIDLAND COUNTY, TEXAS					
2025 MIDLAND PAVEMENT MAINTENANCE PROJECT GENERAL NOTES					
DESIGN	DRAWN	DATE	PROJECT NO.	SCALE	SHEET #
J.C.T.	I.R.	11/8/24	56486	N/A	C0-0-1

PLAT: X:\PROJECTS\ENGINEERING & SURVEYING\2025\MIDLAND PAVEMENT MAINTENANCE PROJECT\2025\MIDLAND PAVEMENT MAINTENANCE PROJECT\GENERAL NOTES\11252024\112524 AM EDOBARBRO

DETAILS

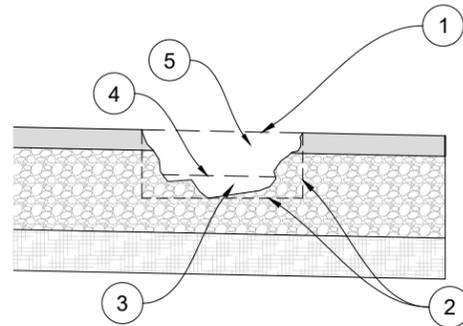

POTHOLE PATCH

POTHOLE DETAIL

NOTES:

1. DETAIL APPLIES TO POTHOLE NEEDING REPAIR, AS SHOWN ON PLANS, AND TO AREAS WHERE THE PAVEMENT EDGE IS BROKEN OFF AND NEEDS TO BE PATCHED TO BRING THE PAVEMENT EDGE BACK TO FULL WIDTH, AS SHOWN ON PLANS.
2. SQUARE AND VERTICALLY SAWCUT THE SIDES OF THE REPAIR AREA, REMOVE LOOSE AND FOREIGN MATERIAL.
3. AS REQUIRED, BACKFILL AND COMPACT BASE MATERIAL.
4. TACK COAT/PRIME COAT TO BE APPLIED ON TOP OF COMPACTED BASE MATERIAL.
5. PLACE AND COMPACT 3 INCHES THICK MINIMUM HMA ELECTRIC HEATED TO 140° MATERIAL TO MATCH EXISTING PAVEMENT, ENSURE THAT WATER DOES NOT POND ON NEW PATCH. THE FINISHED PATCH AREA SHALL HAVE CROWN OF 1/8 INCHES TO 1/4 INCHES

POTHOLE

NOTES/ STEPS:

1. MARK THE BOUNDARIES OF THE DISTRESSED AREA.
2. CUT THE BOUNDARIES OF THE PATCH SQUARE.
3. SQUARE UP THE SIDES OF THE HOLE UNTIL THE EDGES OF THE HOLE ARE SOUND PAVEMENT.
4. REMOVE WATER AND DEBRIS FROM THE HOLE.
5. APPLY A TACK COAT OF ASPHALT EMULSION TO THE SIDES AND BOTTOM OF THE HOLE (RATE: 0.2 GAL/YD²)
6. PLACE THE PATCH MATERIAL IN THE HOLE.
7. COMPACT THE PATCH MATERIAL WITH A HAND DEVICE OR A SMALL VIBRATORY ROLLER.
8. THE FINISHED PATCH SHOULD HAVE A 1/8 INCHES TO 1/4 INCHES CROWN.

POTHOLE FOR AREAS WITH BASE FAILURE

NOTES/ STEPS:

1. MARK THE BOUNDARIES OF THE DISTRESSED AREA TO BE REPLACED.
2. CUT OUT THE PERIMETER OF THE AREA WITH A DIAMOND SAW OR COLD MILLING MACHINE.
3. BREAK UP AND REMOVE THE FAILED PAVEMENT AND BASE TO THE SUBGRADE MATERIAL.
4. CLEAN AND DRY THE DUG OUT AREA.
5. SWEEP UP LOOSE AGGREGATE.
6. PLACE AND COMPACT NEW CALICHE OR SP-B HMA BASE COURSE MATERIAL.
7. APPLY A TACK/PRIME COAT OF EMULSION TO THE BOTTOM AND SIDES OF THE REPAIR AREA (RATE: 0.2 GAL/YD²).
8. PLACE THE PATCH MATERIAL IN THE PREPARED DUG OUT AREA. THE THICKNESS OF ANY LIFT SHOULD NOT EXCEED 4 INCHES.
9. COMPACT EACH LIFT USING EQUIPMENT SIMILAR TO THAT TYPICALLY USED IN HOT-MIX ASPHALT COMPACTION OPERATIONS.
10. THE FINISHED PATCHED AREA SHOULD HAVE A CROWN OF 1/8 INCHES TO 1/4 INCHES.



THE SEAL APPEARING ON THIS DOCUMENT WAS AUTHORIZED BY JAMES C. TOMPKINS, P.E. 93839 ON NOVEMBER 12, 2024



WTC
ENGINEERS | SURVEYORS
WEST TEXAS CONSULTANTS, INC.
 ENGINEERS PLANNERS SURVEYORS
 405 S.W. 1st. Street | Andrews, TX 79714 | (432) 523-2181
 TEXAS REGISTERED ENGINEERING FIRM F-2746
 TEXAS REGISTERED SURVEYOR FIRM #100792-00

REVISION DESCRIPTION	REVISION	DATE

LOCATIONS OF UNDERGROUND UTILITIES ARE APPROXIMATE AND MAY NOT INCLUDE ALL UNDERGROUND UTILITIES PRESENT. CONTRACTOR SHALL VERIFY THE LOCATIONS OF ALL UTILITY CROSSINGS BEFORE EXCAVATION OF ROADWAY.

CONTRACTOR SHALL NOTIFY PROPERTY OWNERS AND RESIDENTS A MINIMUM OF 48 HOURS IN ADVANCE OF CONSTRUCTION ACTIVITIES ON OR IN THE VICINITY OF THEIR PROPERTY.

Before You Dig Anywhere In Texas
 STOP! CALL 1-800-245-4545

TOLL-FREE OSHA RULE 1926.651
 REQUIRES PREVIOUS NOTIFICATION
 TEXAS ONE CALL SYSTEM

MIDLAND COUNTY, TEXAS					
2025 MIDLAND PAVEMENT MAINTENANCE PROJECT					
DETAILS					
DESIGN	DRAWN	DATE	PROJECT NO.	SCALE	SHEET #
J.C.T.	I.R.	11/8/24	56486	N/A	C0-0.3

PLAT: X:\PROJECTS\ENGINEERING & SURVEYING\2025\MIDLAND\2025\MIDLAND COUNTY PAVING 2025\MIDLAND\SUBGRADE CO25\COVER & DETAILS\LAYOUT TAB CO25.DWG (DATE: 11/02/2024 10:28 AM) BDC:AR:RDS

**MIDLAND COUNTY, TEXAS
2025 PAVEMENT MAINTENANCE PROJECT
PRECINCT 1**

NOVEMBER 2024

SINGLE COURSE SEAL COAT



**MIDLAND COUNTY
TEXAS**

OWNER:

MIDLAND COUNTY, MIDLAND, TX.

UTILITY RELOCATION NOTICE:


CONTRACTOR SHALL CONTACT THE APPROPRIATE UTILITY COMPANY TO COORDINATE THE RELOCATION OF ANY UTILITY THAT IS FOUND TO BE IN CONFLICT WITH THESE CONSTRUCTION DOCUMENTS.

PREPARED BY




WEST TEXAS CONSULTANTS, INC.

ENGINEERS PLANNERS SURVEYORS
405 S.W. 1st. Street
Andrews, TX 79714
(432) 523-2181
TEXAS REGISTERED ENGINEERING FIRM F-2746
TEXAS REGISTERED SURVEYOR FIRM #100792-00

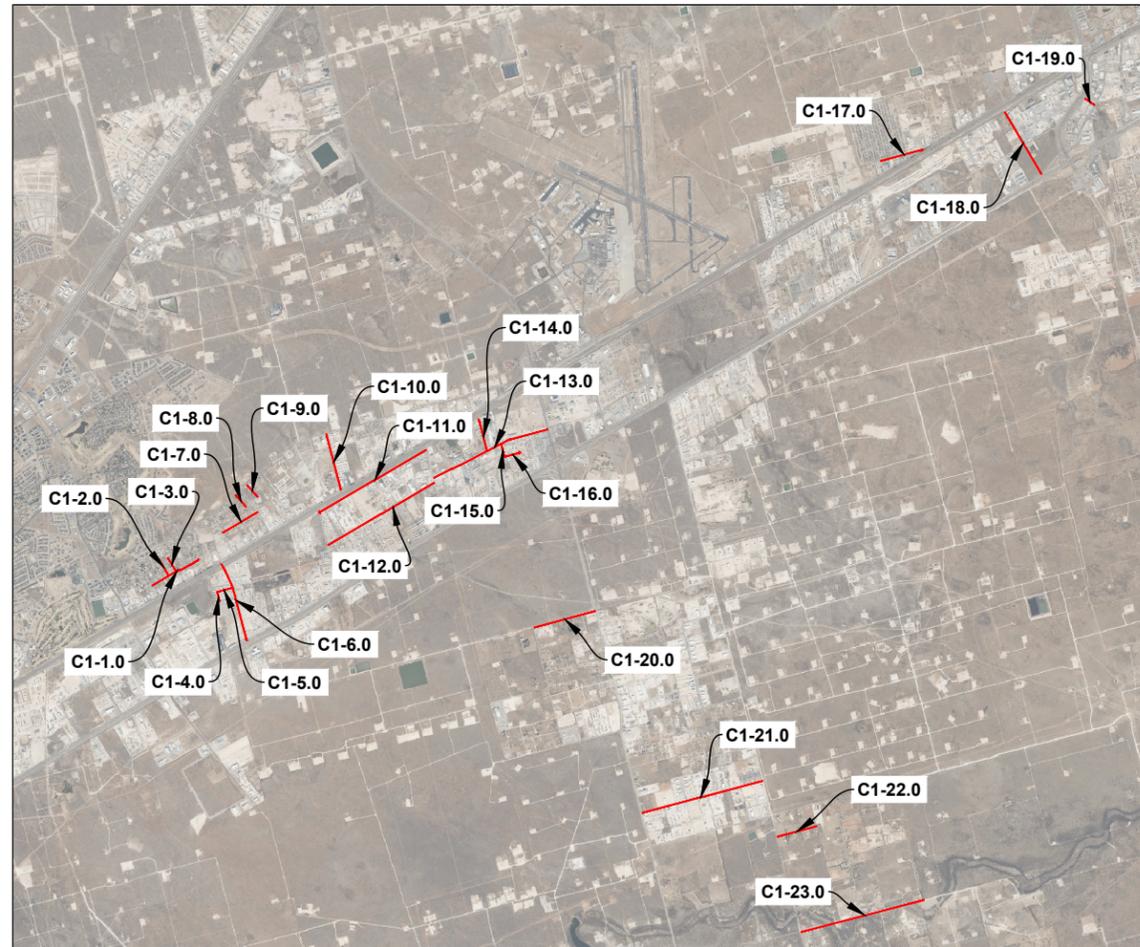

PROJECT LOCATION MAP
NOT TO SCALE

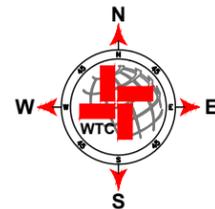


SHEET INDEX

C1-0.0	COVER
C1-1.0	W CR 124-3
C1-2.0	S CR 1315
C1-3.0	S CR 1314
C1-4.0	S CR 1311
C1-5.0	W CR 132
C1-6.0	S CR 1310
C1-7.0	W CR 124-1
C1-8.0	S CR 1307 1 2
C1-9.0	S CR 1306
C1-10.0	S CR 1297
C1-11.0	W CR 125
C1-12.0	W CR 128-1
C1-13.0	W CR 127
C1-14.0	S CR 1285-2
C1-15.0	S CR 1283
C1-16.0	W CR 128-2
C1-17.0	AIRLINE RD
C1-18.0	AGRI RD
C1-19.0	CANAL ST
C1-20.0	W CR 140
C1-21.0	W CR 157
C1-22.0	W CR 162
C1-23.0	W CR 170




THE SEAL APPEARING ON THIS DOCUMENT WAS AUTHORIZED BY JAMES C. TOMPKINS, P.E. 93839 ON NOVEMBER 11, 2024

S CR 1310

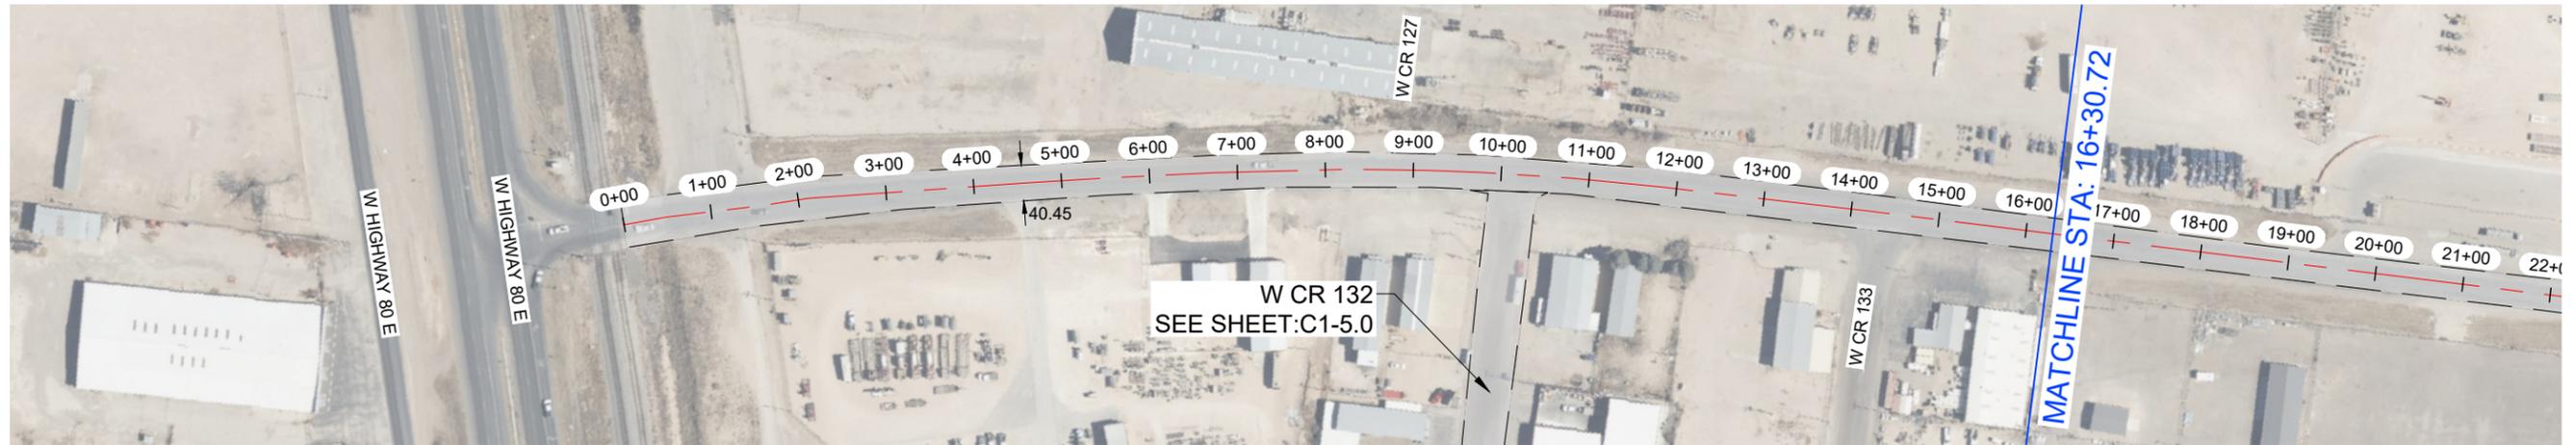

S CR 1310

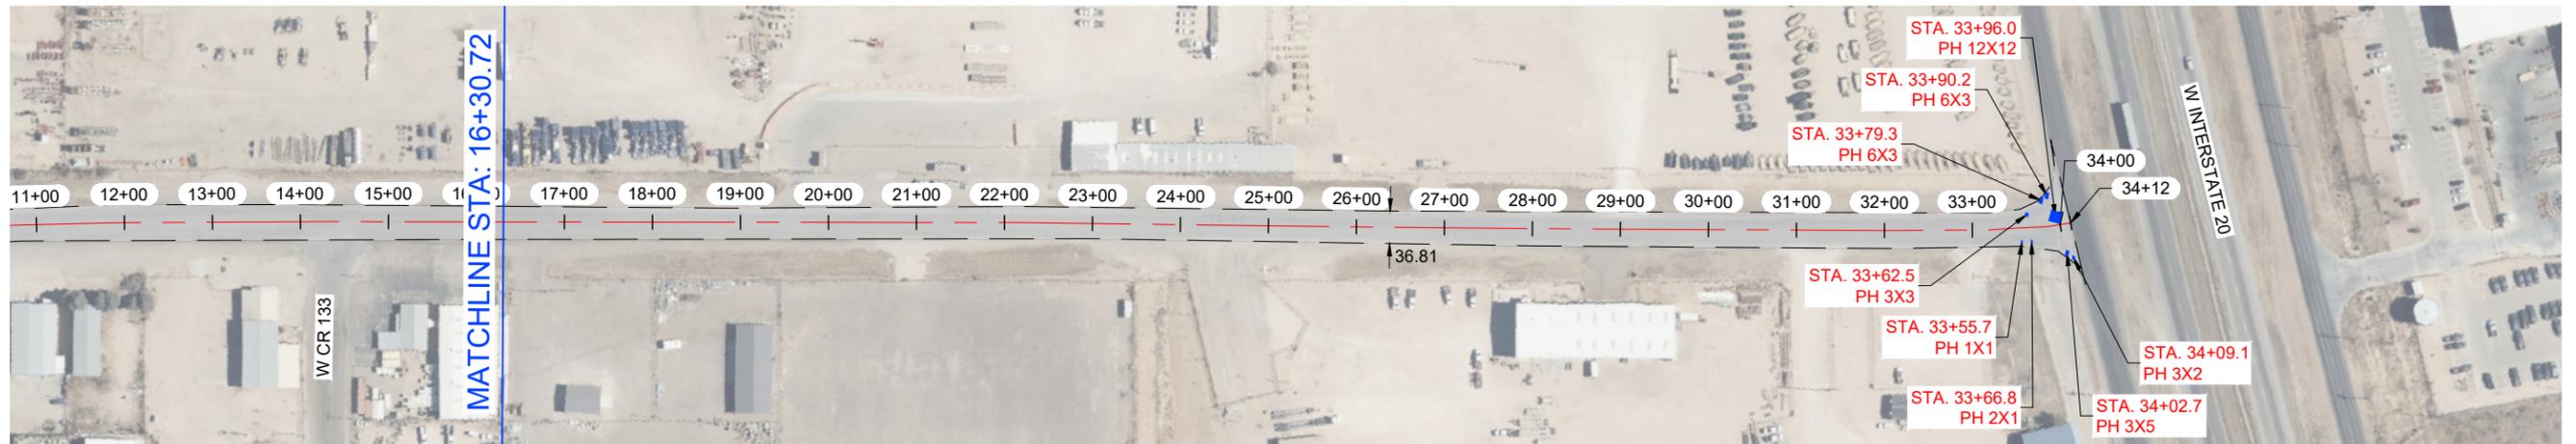


NOTES:

- 1.- CONTRACTOR TO AVOID DAMAGING EXISTING DRIVEWAYS MAILBOXES AND OTHER IMPROVEMENTS. LOCATIONS SHOWN ABOVE ARE APPROXIMATE AND CONTRACTOR SHOULD VERIFY LOCATIONS PRIOR TO BIDDING AND CONSTRUCTION.
- 2.- CONTRACTOR SHALL REPAIR ANY DAMAGE DONE TO EXISTING DRIVEWAYS OR OTHER IMPROVEMENTS AT NO COST TO OWNER.
- 3.- VIDEO OF EXISTING SITE CONDITION IS RECOMENDED PRIOR TO CONSTRUCTION START.
- 4.- SEE SHEET C0-0.3 FOR DETAILS.
- 5.- CONTRACTOR TO PLACE TEMPORARY TABS ALONG EXISTING CENTERLINE AND EDGELINE STRIPING FOR RESTORATION OF ORIGINAL STRIPING.
- 6.- CONTRACTOR TO PROVIDE DAILY QUANTITIES OF ASPHALT AND AGGREGETE TO VERIFY APPLICATION RATE.



THE SEAL APPEARING ON THIS DOCUMENT WAS AUTHORIZED BY JAMES C. TOMPKINS, P.E. 93839 ON NOVEMBER 11, 2024

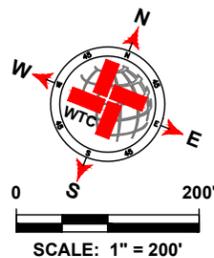

LEGEND	
	EXISTING CENTER LINE
	EXISTING END OF PAVEMENT
	EXISTING CONCRETE
	SEAL COAT AREA
	POTHOLE REPAIR (AS NOTED)

S CR 1310 QUANTITIES			
ITEM #	ITEM	QTY.	UNIT
1	SINGLE COURSE SEAL COAT (APPROX.)	15 046	SY
2	STRIPING	3 387	LF
3	SOLID WHITE EDGE LINES	6 774	LF
WORK BY OTHERS			
ITEM #	ITEM	QTY.	UNIT
1	POTHOLE REPAIR (BY OTHERS)	23.7	SY

WTC
ENGINEERS | SURVEYORS

West Texas Consultants, Inc.
ENGINEERS PLANNERS SURVEYORS
405 S.W. 1st Street | Andrews, TX 79714 | (432) 523-2181
TEXAS REGISTERED ENGINEERING FIRM F-2746
TEXAS REGISTERED SURVEYOR FIRM #100792-00

REVISION DESCRIPTION	REVISION	DATE

LOCATIONS OF UNDERGROUND UTILITIES ARE APPROXIMATE AND MAY NOT INCLUDE ALL UNDERGROUND UTILITIES PRESENT. CONTRACTOR SHALL VERIFY THE LOCATIONS OF ALL UTILITY CROSSINGS BEFORE EXCAVATION OF ROADWAY.

CONTRACTOR SHALL NOTIFY PROPERTY OWNERS AND RESIDENTS A MINIMUM OF 48 HOURS IN ADVANCE OF CONSTRUCTION ACTIVITIES ON OR IN THE VICINITY OF THEIR PROPERTY.


Before You Dig Anywhere In Texas STOP! CALL 1-800-245-4545

TOLL-FREE OSHA RULE 1926.651 REQUIRES PREVIOUS NOTIFICATION TEXAS ONE CALL SYSTEM


MIDLAND COUNTY, TEXAS					
2025 MIDLAND PAVEMENT MAINTENANCE PROJECT S CR 1310					
DESIGN	DRAWN	DATE	PROJECT NO.	SCALE	SHEET #
J.C.T.	I.R.	11/11/24	56486	1" = 200'	C1-6.0

PLAT. X: PROPOSED ENGINEERING & SURVEYING CONSULTANTS, INC. 2025 MIDLAND PAVEMENT MAINTENANCE PROJECT S CR 1310: 11/11/2024 3:28 PM EDR:AR/BOB

W CR 124-1

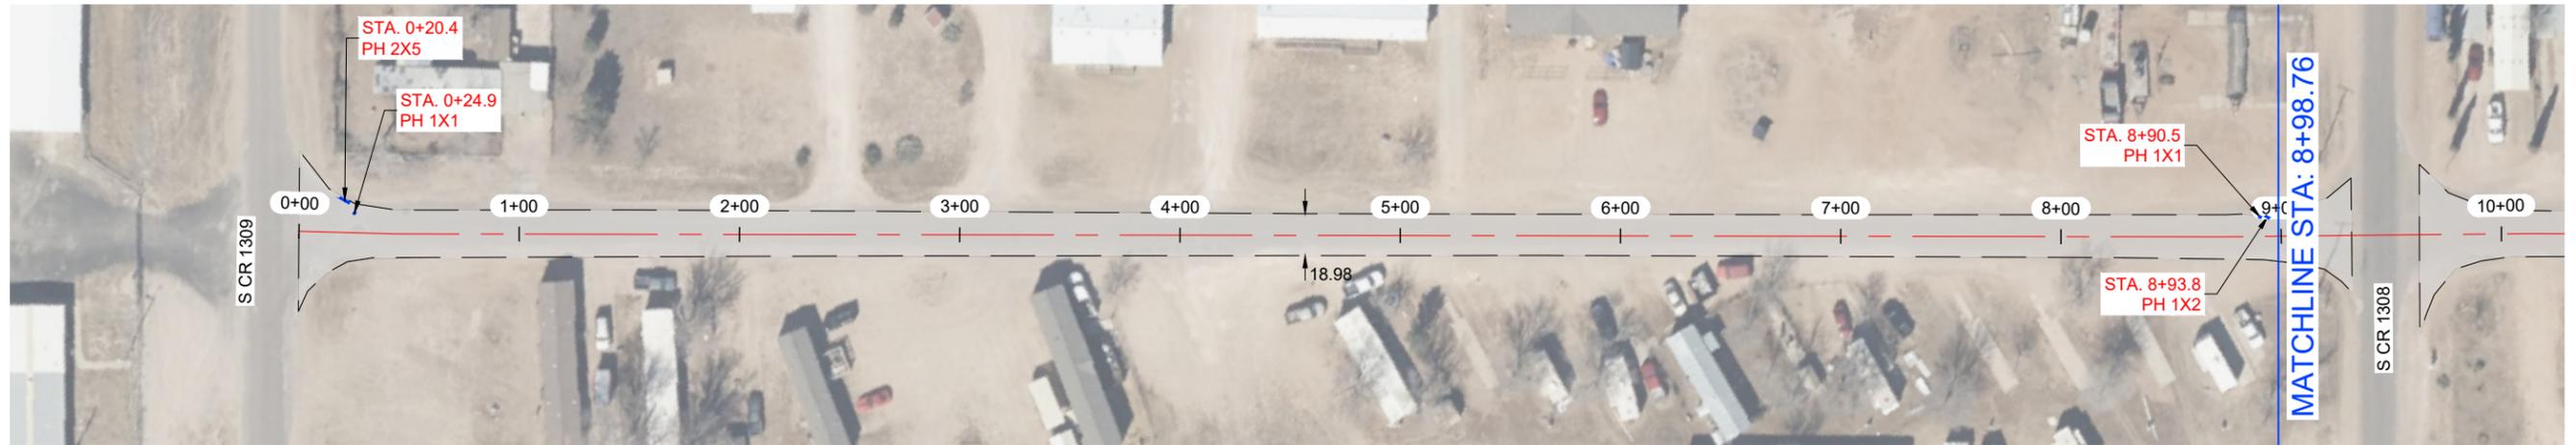


W CR 124-1

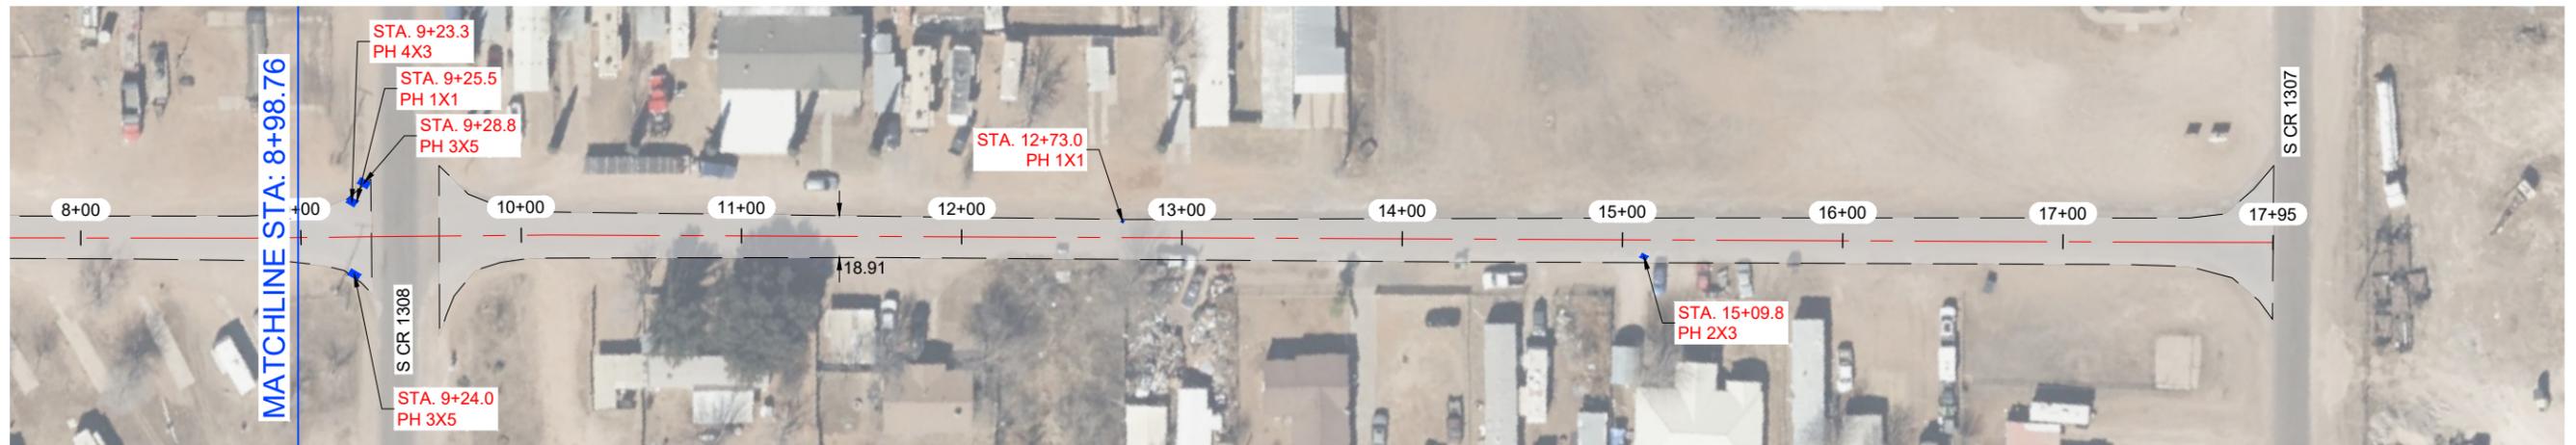


NOTES:

- 1.- CONTRACTOR TO AVOID DAMAGING EXISTING DRIVEWAYS MAILBOXES AND OTHER IMPROVEMENTS. LOCATIONS SHOWN ABOVE ARE APPROXIMATE AND CONTRACTOR SHOULD VERIFY LOCATIONS PRIOR TO BIDDING AND CONSTRUCTION.
- 2.- CONTRACTOR SHALL REPAIR ANY DAMAGE DONE TO EXISTING DRIVEWAYS OR OTHER IMPROVEMENTS AT NO COST TO OWNER.
- 3.- VIDEO OF EXISTING SITE CONDITION IS RECOMENDED PRIOR TO CONSTRUCTION START.
- 4.- SEE SHEET C0-0.3 FOR DETAILS.
- 5.- CONTRACTOR TO PLACE TEMPORARY TABS ALONG EXISTING CENTERLINE AND EDGELINE STRIPING FOR RESTORATION OF ORIGINAL STRIPING.
- 6.- CONTRACTOR TO PROVIDE DAILY QUANTITIES OF ASPHALT AND AGGREGETE TO VERIFY APPLICATION RATE.

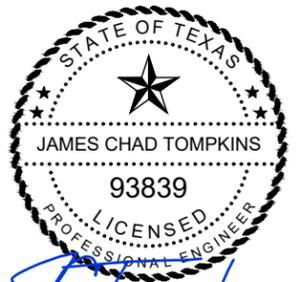

THE SEAL APPEARING ON THIS DOCUMENT WAS AUTHORIZED BY JAMES C. TOMPKINS, P.E. 93839 ON NOVEMBER 11, 2024

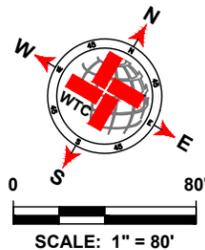

LEGEND	
	EXISTING CENTER LINE
	EXISTING END OF PAVEMENT
	EXISTING CONCRETE
	SEAL COAT AREA
	POTHOLE REPAIR (AS NOTED)

W CR 124-1 QUANTITIES			
ITEM #	ITEM	QTY.	UNIT
1	SINGLE COURSE SEAL COAT (APPROX.)	4 129	SY
2	STRIPING		LF
3	SOLID WHITE EDGELINES		LF
WORK BY OTHERS			
ITEM #	ITEM	QTY.	UNIT
1	POTHOLE REPAIR (BY OTHERS)	7.1	SY

WTC
ENGINEERS | SURVEYORS

West Texas Consultants, Inc.
ENGINEERS PLANNERS SURVEYORS
405 S.W. 1st. Street | Andrews, TX 79714 | (432) 523-2181
TEXAS REGISTERED ENGINEERING FIRM F-2746
TEXAS REGISTERED SURVEYOR FIRM #100792-00

REVISION DESCRIPTION	REVISION	DATE

LOCATIONS OF UNDERGROUND UTILITIES ARE APPROXIMATE AND MAY NOT INCLUDE ALL UNDERGROUND UTILITIES PRESENT. CONTRACTOR SHALL VERIFY THE LOCATIONS OF ALL UTILITY CROSSINGS BEFORE EXCAVATION OF ROADWAY.


CONTRACTOR SHALL NOTIFY PROPERTY OWNERS AND RESIDENTS A MINIMUM OF 48 HOURS IN ADVANCE OF CONSTRUCTION ACTIVITIES ON OR IN THE VICINITY OF THEIR PROPERTY.

Before You Dig Anywhere In Texas STOP! CALL 1-800-245-4545

TOLL-FREE OSHA RULE 1926.651 REQUIRES PREVIOUS NOTIFICATION TEXAS ONE CALL SYSTEM


MIDLAND COUNTY, TEXAS					
2025 MIDLAND PAVEMENT MAINTENANCE PROJECT W CR 124-1					
DESIGN	DRAWN	DATE	PROJECT NO.	SCALE	SHEET #
J.C.T.	I.R.	11/11/24	56486	1" = 80'	C1-7.0

S CR 1306

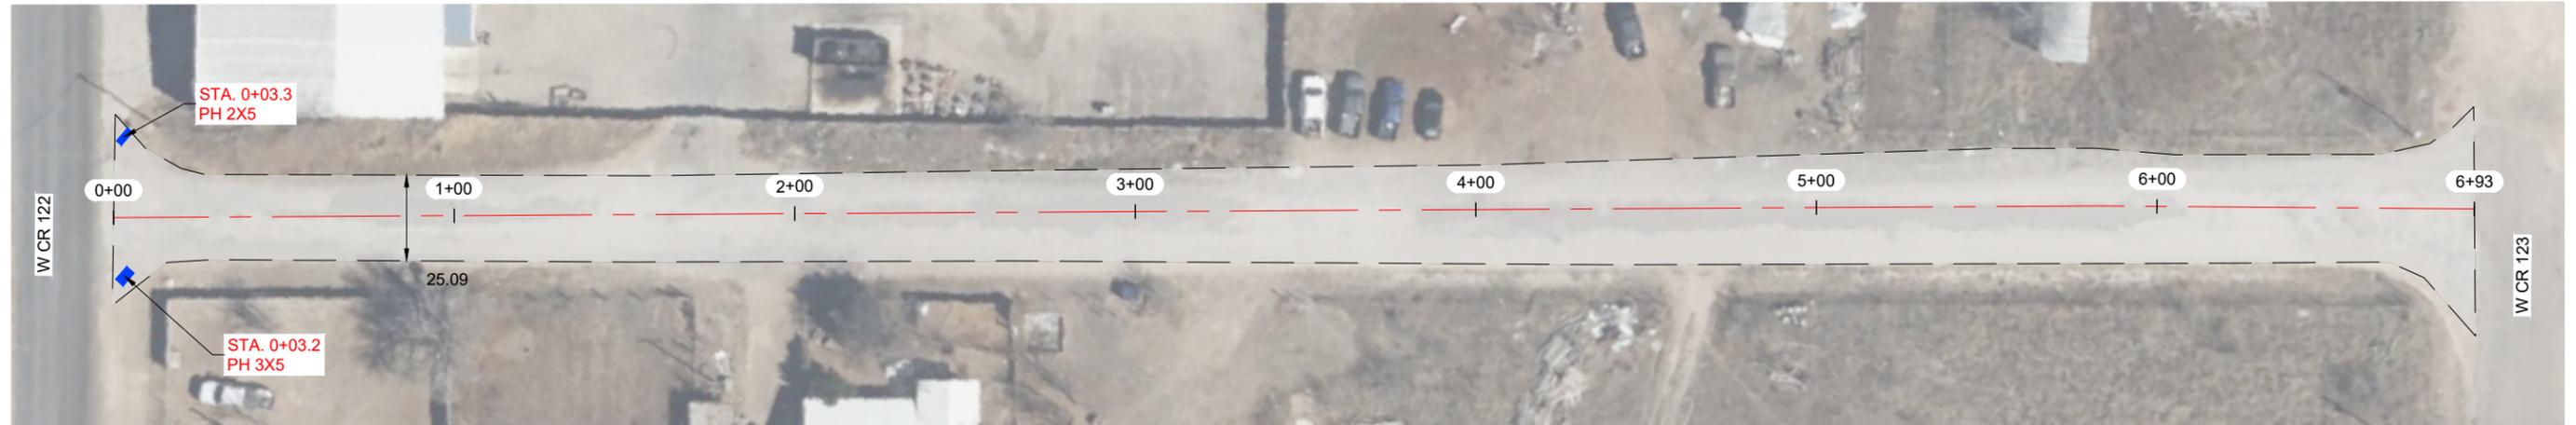


NOTES:

- 1.- CONTRACTOR TO AVOID DAMAGING EXISTING DRIVEWAYS MAILBOXES AND OTHER IMPROVEMENTS. LOCATIONS SHOWN ABOVE ARE APPROXIMATE AND CONTRACTOR SHOULD VERIFY LOCATIONS PRIOR TO BIDDING AND CONSTRUCTION.
- 2.- CONTRACTOR SHALL REPAIR ANY DAMAGE DONE TO EXISTING DRIVEWAYS OR OTHER IMPROVEMENTS AT NO COST TO OWNER.
- 3.- VIDEO OF EXISTING SITE CONDITION IS RECOMENDED PRIOR TO CONSTRUCTION START.
- 4.- SEE SHEET C0-0.3 FOR DETAILS.
- 5.- CONTRACTOR TO PLACE TEMPORARY TABS ALONG EXISTING CENTERLINE AND EDGELINE STRIPING FOR RESTORATION OF ORIGINAL STRIPING.
- 6.- CONTRACTOR TO PROVIDE DAILY QUANTITIES OF ASPHALT AND AGGREGETE TO VERIFY APPLICATION RATE.

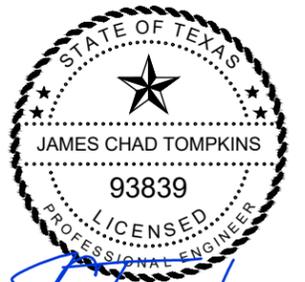

THE SEAL APPEARING ON THIS DOCUMENT WAS AUTHORIZED BY JAMES C. TOMPKINS, P.E. 93839 ON NOVEMBER 11, 2024

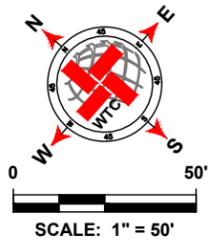

LEGEND	
	EXISTING CENTER LINE
	EXISTING END OF PAVEMENT
	EXISTING CONCRETE
	SEAL COAT AREA
	POTHOLE REPAIR (AS NOTED)

S CR 1306 QUANTITIES			
ITEM #	ITEM	QTY.	UNIT
1	SINGLE COURSE SEAL COAT (APPROX.)	2 270	SY
2	STRIPING	643	LF
3	SOLID WHITE EDGE LINES		LF
WORK BY OTHERS			
ITEM #	ITEM	QTY.	UNIT
1	POTHOLE REPAIR (BY OTHERS)	2.8	SY

WTC
ENGINEERS | SURVEYORS

West Texas Consultants, Inc.
ENGINEERS PLANNERS SURVEYORS
405 S.W. 1st. Street | Andrews, TX 79714 |(432) 523-2181
TEXAS REGISTERED ENGINEERING FIRM F-2746
TEXAS REGISTERED SURVEYOR FIRM #100792-00

REVISION DESCRIPTION	REVISION	DATE

LOCATIONS OF UNDERGROUND UTILITIES ARE APPROXIMATE AND MAY NOT INCLUDE ALL UNDERGROUND UTILITIES PRESENT. CONTRACTOR SHALL VERIFY THE LOCATIONS OF ALL UTILITY CROSSINGS BEFORE EXCAVATION OF ROADWAY.

CONTRACTOR SHALL NOTIFY PROPERTY OWNERS AND RESIDENTS A MINIMUM OF 48 HOURS IN ADVANCE OF CONSTRUCTION ACTIVITIES ON OR IN THE VICINITY OF THEIR PROPERTY.


Before You Dig Anywhere In Texas
STOP! CALL 1-800-245-4545

TOLL-FREE OSHA RULE 1926.651
REQUIRES PREVIOUS NOTIFICATION
TEXAS ONE CALL SYSTEM


MIDLAND COUNTY, TEXAS						
2025 MIDLAND PAVEMENT MAINTENANCE PROJECT S CR 1306						
DESIGN	DRAWN	DATE	PROJECT NO.	SCALE	SHEET #	
J.C.T.	I.R.	11/11/24	56486	1" = 50'	C1-9.0	

PLAT X: PROJECT ENGINEERING & SURVEYING TEXAS, INC. 2025 MIDLAND COUNTY PAVING PROJECT: S CR 1306. 11/11/2024 3:28 PM EDD:AR:R003

W CR 128-1

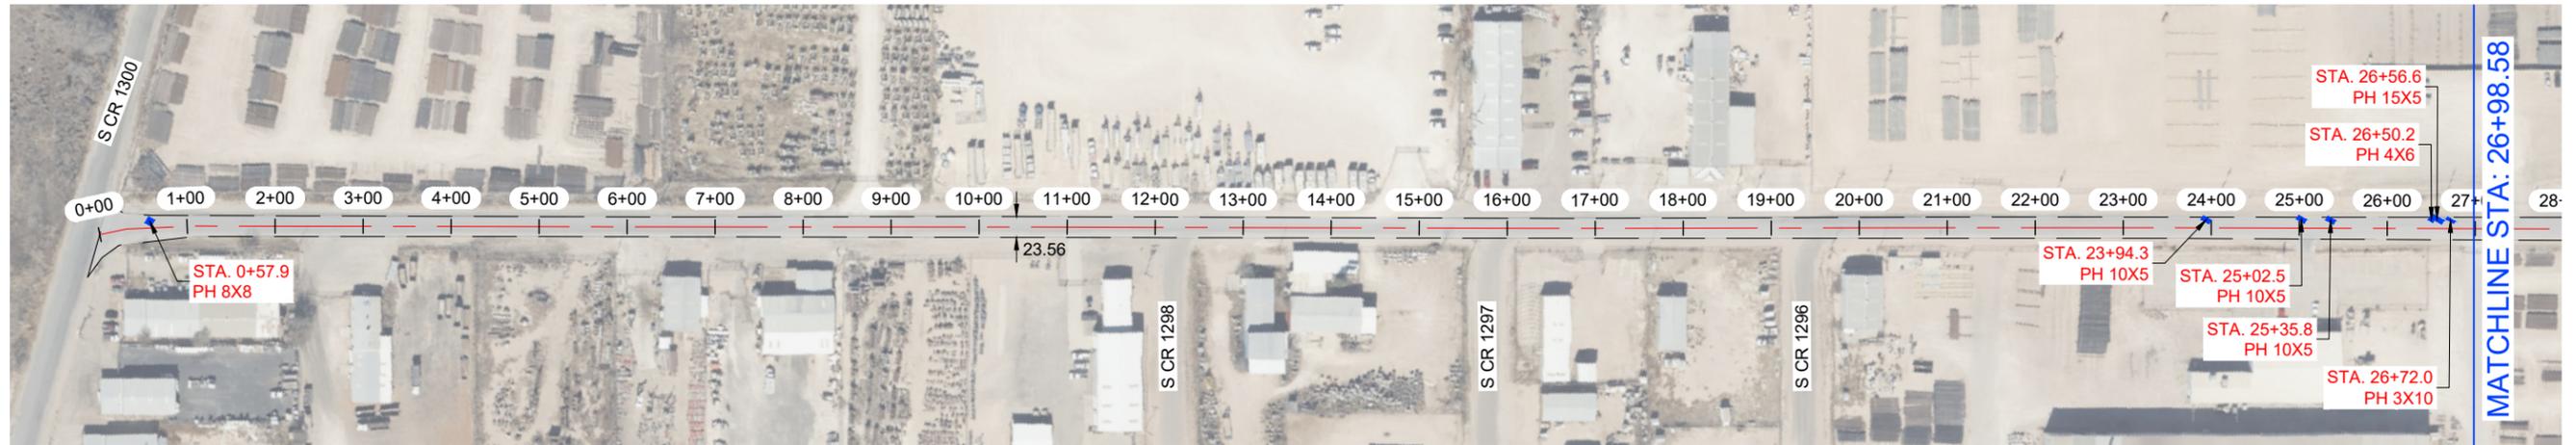


W CR 128-1

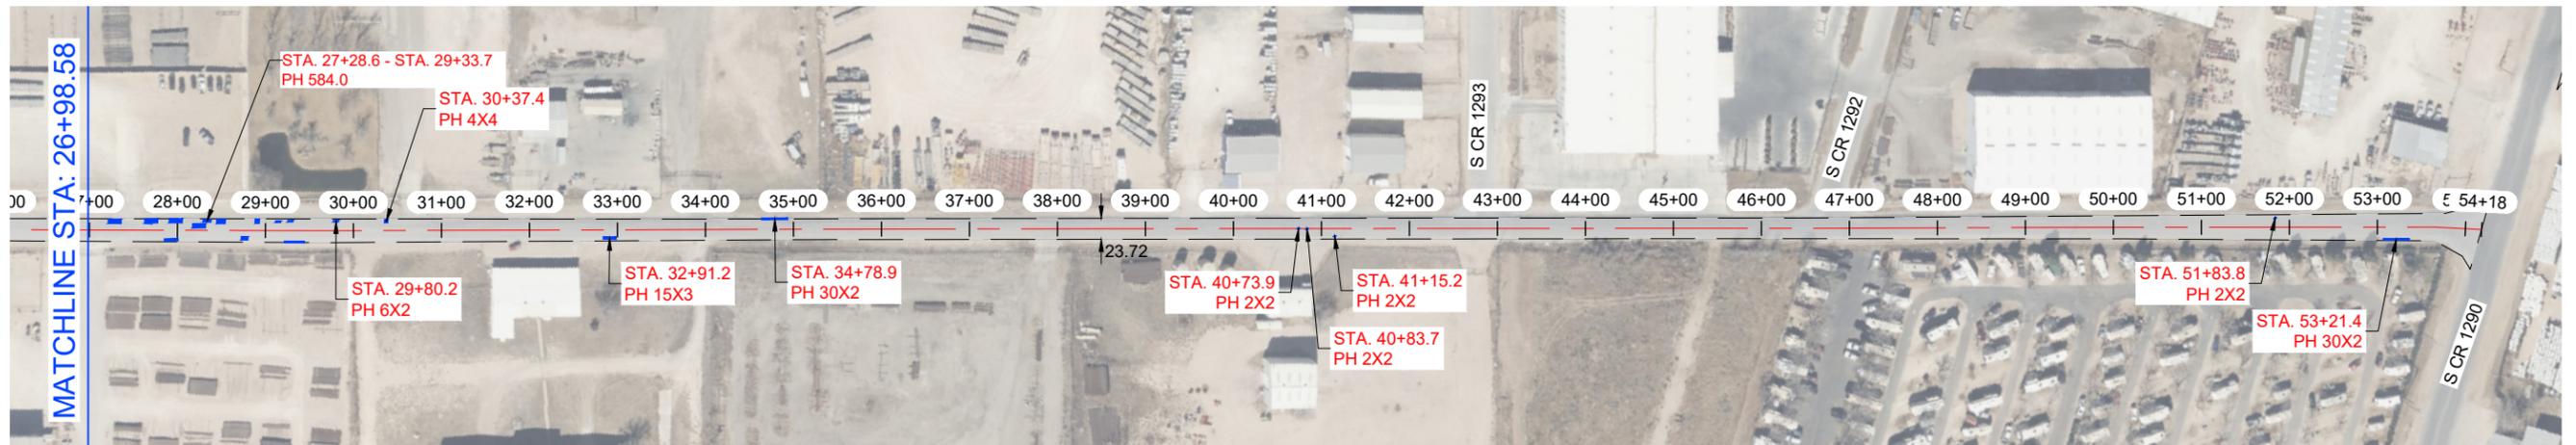


NOTES:

- 1.- CONTRACTOR TO AVOID DAMAGING EXISTING DRIVEWAYS MAILBOXES AND OTHER IMPROVEMENTS. LOCATIONS SHOWN ABOVE ARE APPROXIMATE AND CONTRACTOR SHOULD VERIFY LOCATIONS PRIOR TO BIDDING AND CONSTRUCTION.
- 2.- CONTRACTOR SHALL REPAIR ANY DAMAGE DONE TO EXISTING DRIVEWAYS OR OTHER IMPROVEMENTS AT NO COST TO OWNER.
- 3.- VIDEO OF EXISTING SITE CONDITION IS RECOMENDED PRIOR TO CONSTRUCTION START.
- 4.- SEE SHEET C0-0.3 FOR DETAILS.
- 5.- CONTRACTOR TO PLACE TEMPORARY TABS ALONG EXISTING CENTERLINE AND EDGELINE STRIPING FOR RESTORATION OF ORIGINAL STRIPING.
- 6.- CONTRACTOR TO PROVIDE DAILY QUANTITIES OF ASPHALT AND AGGREGETE TO VERIFY APPLICATION RATE.

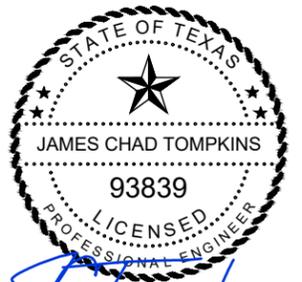

THE SEAL APPEARING ON THIS DOCUMENT WAS AUTHORIZED BY JAMES C. TOMPKINS, P.E. 93839 ON NOVEMBER 11, 2024

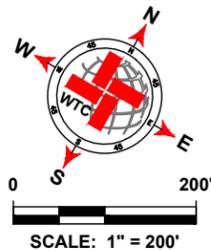

LEGEND	
	EXISTING CENTER LINE
	EXISTING END OF PAVEMENT
	EXISTING CONCRETE
	SEAL COAT AREA
	POTHOLE REPAIR (AS NOTED)

W CR 128-1 QUANTITIES			
ITEM #	ITEM	QTY.	UNIT
1	SINGLE COURSE SEAL COAT (APPROX.)	14 847	SY
2	STRIPING	5 368	LF
3	SOLID WHITE EDGE LINES		LF
WORK BY OTHERS			
ITEM #	ITEM	QTY.	UNIT
1	POTHOLE REPAIR (BY OTHERS)	126.2	SY

WTC
ENGINEERS | SURVEYORS

West Texas Consultants, Inc.
ENGINEERS PLANNERS SURVEYORS
405 S.W. 1st Street | Andrews, TX 79714 | (432) 523-2181
TEXAS REGISTERED ENGINEERING FIRM F-2746
TEXAS REGISTERED SURVEYOR FIRM #100792-00

REVISION DESCRIPTION	REVISION	DATE

LOCATIONS OF UNDERGROUND UTILITIES ARE APPROXIMATE AND MAY NOT INCLUDE ALL UNDERGROUND UTILITIES PRESENT. CONTRACTOR SHALL VERIFY THE LOCATIONS OF ALL UTILITY CROSSINGS BEFORE EXCAVATION OF ROADWAY.

CONTRACTOR SHALL NOTIFY PROPERTY OWNERS AND RESIDENTS A MINIMUM OF 48 HOURS IN ADVANCE OF CONSTRUCTION ACTIVITIES ON OR IN THE VICINITY OF THEIR PROPERTY.

Before You Dig Anywhere In Texas
STOP! CALL 1-800-245-4545

TOLL-FREE OSHA RULE 1926.651
REQUIRES PREVIOUS NOTIFICATION
TEXAS ONE CALL SYSTEM

MIDLAND COUNTY, TEXAS					
2025 MIDLAND PAVEMENT MAINTENANCE PROJECT W CR 128-1					
DESIGN	DRAWN	DATE	PROJECT NO.	SCALE	SHEET #
J.C.T.	I.R.	11/11/24	56486	1" = 200'	C1-12.0

PLAT. X: PROPOSED ENGINEERING & SURVEYING TEXAS, INC. 2025 MIDLAND PAVEMENT MAINTENANCE PROJECT W CR 128-1 11/11/2024 12:24 PM B2024R1003

W CR 127



W CR 127




NOTES:

- 1.- CONTRACTOR TO AVOID DAMAGING EXISTING DRIVEWAYS MAILBOXES AND OTHER IMPROVEMENTS. LOCATIONS SHOWN ABOVE ARE APPROXIMATE AND CONTRACTOR SHOULD VERIFY LOCATIONS PRIOR TO BIDDING AND CONSTRUCTION.
- 2.- CONTRACTOR SHALL REPAIR ANY DAMAGE DONE TO EXISTING DRIVEWAYS OR OTHER IMPROVEMENTS AT NO COST TO OWNER.
- 3.- VIDEO OF EXISTING SITE CONDITION IS RECOMMENDED PRIOR TO CONSTRUCTION START.
- 4.- SEE SHEET C0-0.3 FOR DETAILS.
- 5.- CONTRACTOR TO PLACE TEMPORARY TABS ALONG EXISTING CENTERLINE AND EDGELINE STRIPING FOR RESTORATION OF ORIGINAL STRIPING.
- 6.- CONTRACTOR TO PROVIDE DAILY QUANTITIES OF ASPHALT AND AGGREGETE TO VERIFY APPLICATION RATE.



THE SEAL APPEARING ON THIS DOCUMENT WAS AUTHORIZED BY JAMES C. TOMPKINS, P.E. 93839 ON NOVEMBER 11, 2024

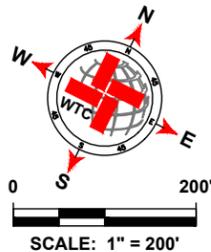

LEGEND	
	EXISTING CENTER LINE
	EXISTING END OF PAVEMENT
	EXISTING CONCRETE
	SEAL COAT AREA
	POTHOLE REPAIR (AS NOTED)

W CR 127 QUANTITIES			
ITEM #	ITEM	QTY.	UNIT
1	SINGLE COURSE SEAL COAT (APPROX.)	20 497	SY
2	STRIPING	5 297	LF
3	SOLID WHITE EDGE LINES	10 794	LF
4	SOLID YELLOW DOUBLE LINES	100	LF
WORK BY OTHERS			
ITEM #	ITEM	QTY.	UNIT
1	POTHOLE REPAIR (BY OTHERS)	1.8	SY

WTC
ENGINEERS | SURVEYORS

West Texas Consultants, Inc.
ENGINEERS PLANNERS SURVEYORS
405 S.W. 1st Street | Andrews, TX 79714 | (432) 523-2181
TEXAS REGISTERED ENGINEERING FIRM F-2746
TEXAS REGISTERED SURVEYOR FIRM #100792-00

REVISION DESCRIPTION	REVISION	DATE

LOCATIONS OF UNDERGROUND UTILITIES ARE APPROXIMATE AND MAY NOT INCLUDE ALL UNDERGROUND UTILITIES PRESENT. CONTRACTOR SHALL VERIFY THE LOCATIONS OF ALL UTILITY CROSSINGS BEFORE EXCAVATION OF ROADWAY.


CONTRACTOR SHALL NOTIFY PROPERTY OWNERS AND RESIDENTS A MINIMUM OF 48 HOURS IN ADVANCE OF CONSTRUCTION ACTIVITIES ON OR IN THE VICINITY OF THEIR PROPERTY.

Before You Dig Anywhere In Texas STOP! CALL 1-800-245-4545

TOLL-FREE OSHA RULE 1926.651 REQUIRES PREVIOUS NOTIFICATION TEXAS ONE CALL SYSTEM

MIDLAND COUNTY, TEXAS					
2025 MIDLAND PAVEMENT MAINTENANCE PROJECT W CR 127					
DESIGN	DRAWN	DATE	PROJECT NO.	SCALE	SHEET #
J.C.T.	I.R.	11/11/24	56486	1" = 200'	C1-13.0

AIRLINE RD

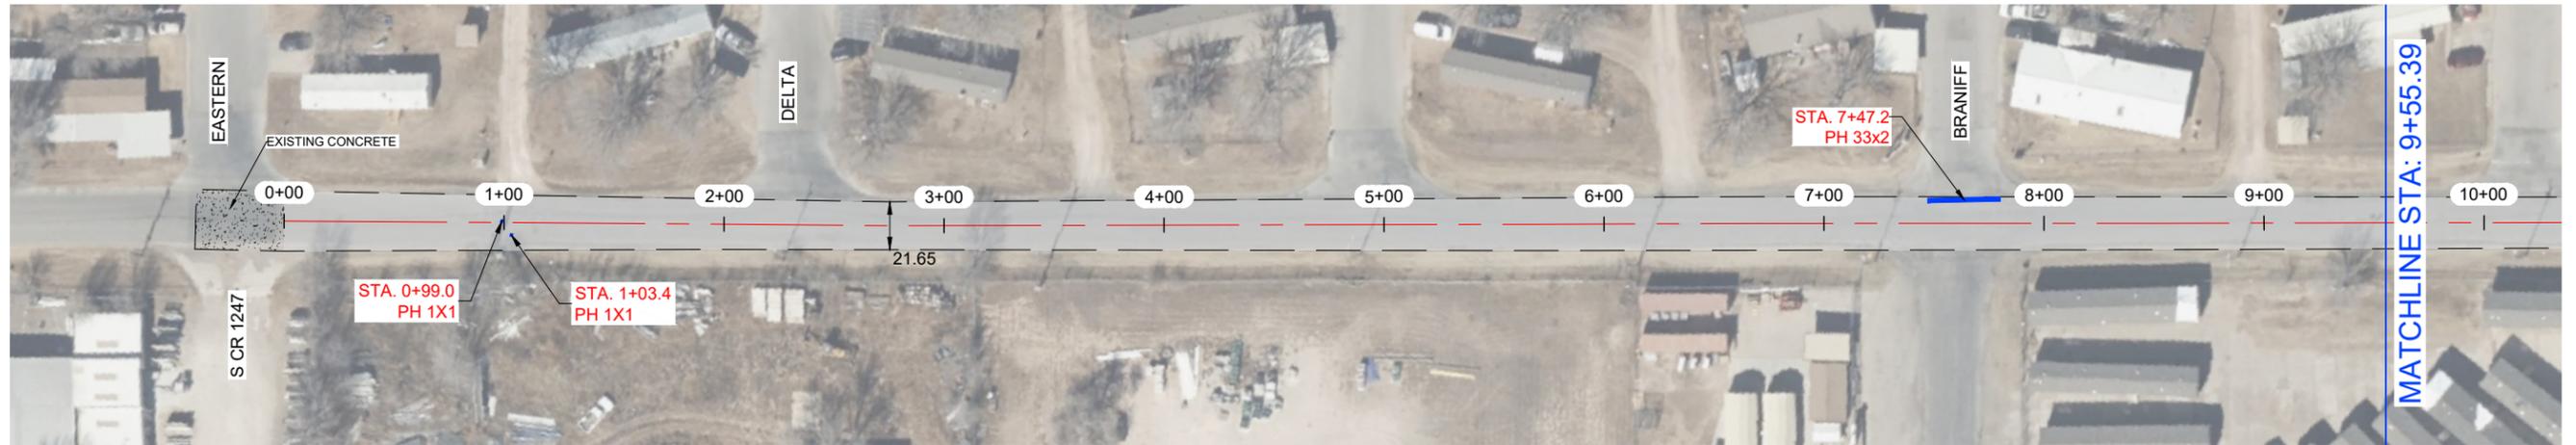


AIRLINE RD




NOTES:

- 1.- CONTRACTOR TO AVOID DAMAGING EXISTING DRIVEWAYS MAILBOXES AND OTHER IMPROVEMENTS. LOCATIONS SHOWN ABOVE ARE APPROXIMATE AND CONTRACTOR SHOULD VERIFY LOCATIONS PRIOR TO BIDDING AND CONSTRUCTION.
- 2.- CONTRACTOR SHALL REPAIR ANY DAMAGE DONE TO EXISTING DRIVEWAYS OR OTHER IMPROVEMENTS AT NO COST TO OWNER.
- 3.- VIDEO OF EXISTING SITE CONDITION IS RECOMENDED PRIOR TO CONSTRUCTION START.
- 4.- SEE SHEET C0-0.3 FOR DETAILS.
- 5.- CONTRACTOR TO PLACE TEMPORARY TABS ALONG EXISTING CENTERLINE AND EDGELINE STRIPING FOR RESTORATION OF ORIGINAL STRIPING.
- 6.- CONTRACTOR TO PROVIDE DAILY QUANTITIES OF ASPHALT AND AGGREGETE TO VERIFY APPLICATION RATE.

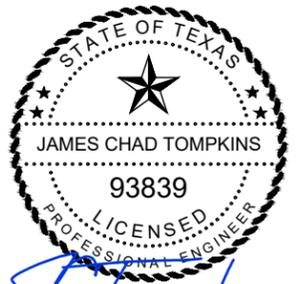

THE SEAL APPEARING ON THIS DOCUMENT WAS AUTHORIZED BY JAMES C. TOMPKINS, P.E. 93839 ON NOVEMBER 11, 2024

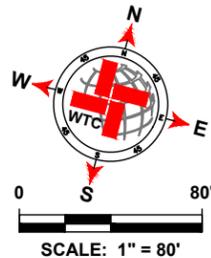

LEGEND	
	EXISTING CENTER LINE
	EXISTING END OF PAVEMENT
	EXISTING CONCRETE
	SEAL COAT AREA
	POTHOLE REPAIR (AS NOTED)

AIRLINE RD QUANTITIES			
ITEM #	ITEM	QTY.	UNIT
1	SINGLE COURSE SEAL COAT (APPROX.)	5 134	SY
2	STRIPING		LF
3	SOLID WHITE EDGE LINES		LF
WORK BY OTHERS			
ITEM #	ITEM	QTY.	UNIT
1	POTHOLE REPAIR (BY OTHERS)	14.3	SY

WTC
ENGINEERS | SURVEYORS

West Texas Consultants, Inc.
ENGINEERS PLANNERS SURVEYORS
405 S.W. 1st. Street | Andrews, TX 79714 | (432) 523-2181
TEXAS REGISTERED ENGINEERING FIRM F-2746
TEXAS REGISTERED SURVEYOR FIRM #100792-00

REVISION DESCRIPTION	REVISION	DATE

LOCATIONS OF UNDERGROUND UTILITIES ARE APPROXIMATE AND MAY NOT INCLUDE ALL UNDERGROUND UTILITIES PRESENT. CONTRACTOR SHALL VERIFY THE LOCATIONS OF ALL UTILITY CROSSINGS BEFORE EXCAVATION OF ROADWAY.

CONTRACTOR SHALL NOTIFY PROPERTY OWNERS AND RESIDENTS A MINIMUM OF 48 HOURS IN ADVANCE OF CONSTRUCTION ACTIVITIES ON OR IN THE VICINITY OF THEIR PROPERTY.


Before You Dig Anywhere In Texas STOP! CALL 1-800-245-4545

TOLL-FREE OSHA RULE 1926.651 REQUIRES PREVIOUS NOTIFICATION TEXAS ONE CALL SYSTEM


MIDLAND COUNTY, TEXAS					
2025 MIDLAND PAVEMENT MAINTENANCE PROJECT AIRLINE RD					
DESIGN	DRAWN	DATE	PROJECT NO.	SCALE	SHEET #
J.C.T.	I.R.	11/11/24	56486	1" = 80'	C1-17.0

PLAT. X: PROJECT ENGINEERING & SURVEYING TEXAS, INC. 2025 MIDLAND PAVEMENT MAINTENANCE PROJECT AIRLINE RD. 11/11/2024 10:28 AM EDGAR RODRIGUEZ

W CR 157

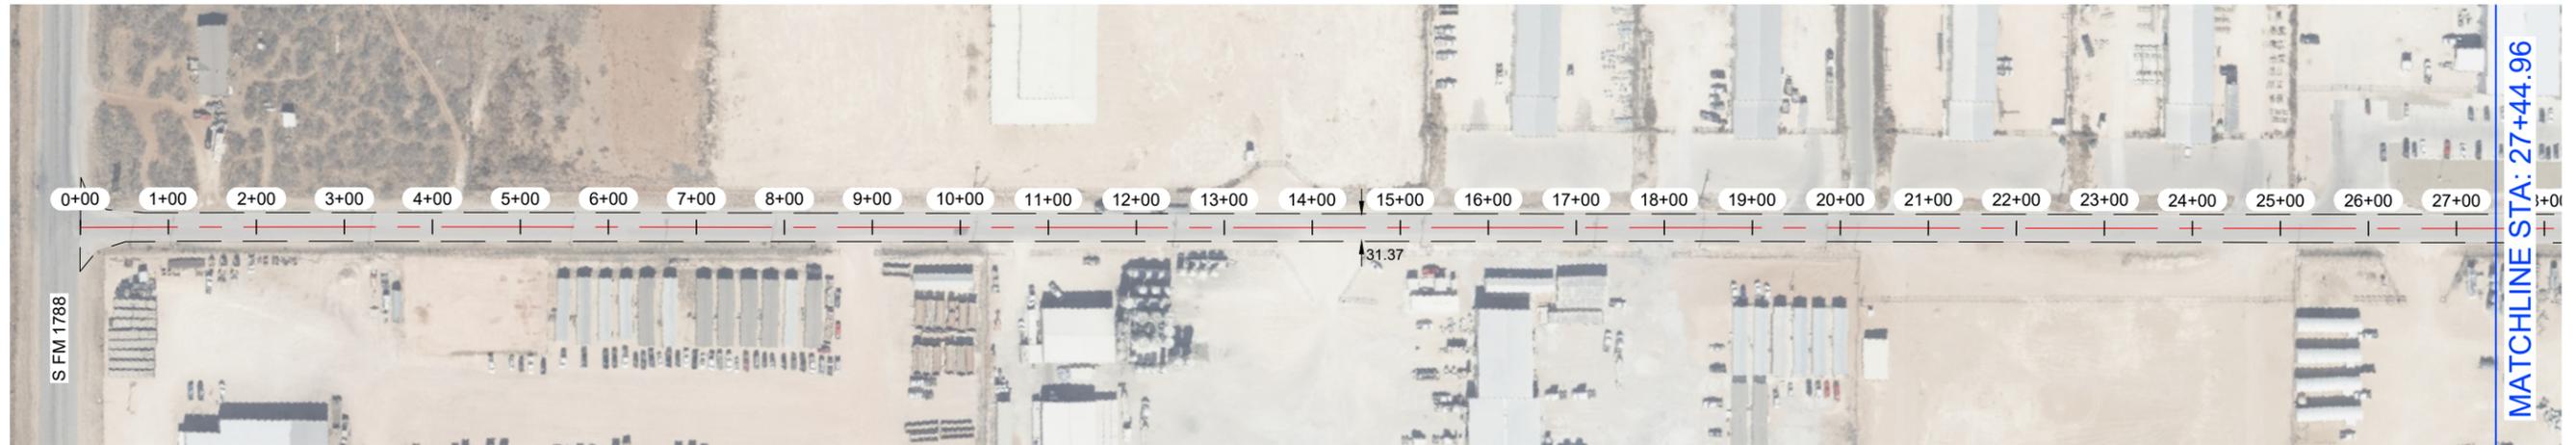


W CR 157

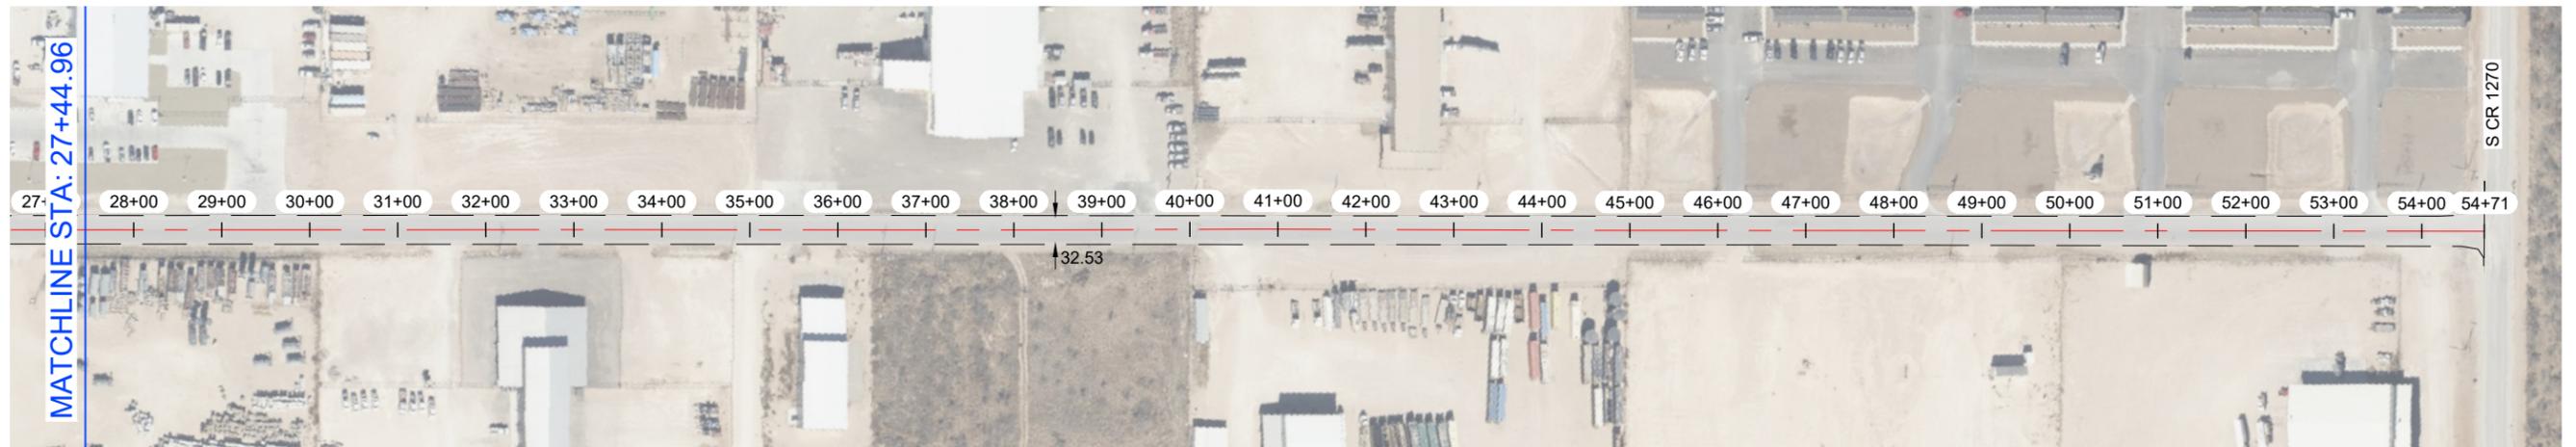


NOTES:

- 1.- CONTRACTOR TO AVOID DAMAGING EXISTING DRIVEWAYS MAILBOXES AND OTHER IMPROVEMENTS. LOCATIONS SHOWN ABOVE ARE APPROXIMATE AND CONTRACTOR SHOULD VERIFY LOCATIONS PRIOR TO BIDDING AND CONSTRUCTION.
- 2.- CONTRACTOR SHALL REPAIR ANY DAMAGE DONE TO EXISTING DRIVEWAYS OR OTHER IMPROVEMENTS AT NO COST TO OWNER.
- 3.- VIDEO OF EXISTING SITE CONDITION IS RECOMENDED PRIOR TO CONSTRUCTION START.
- 4.- SEE SHEET C0-0.3 FOR DETAILS.
- 5.- CONTRACTOR TO PLACE TEMPORARY TABS ALONG EXISTING CENTERLINE AND EDGELINE STRIPING FOR RESTORATION OF ORIGINAL STRIPING.
- 6.- CONTRACTOR TO PROVIDE DAILY QUANTITIES OF ASPHALT AND AGGREGETE TO VERIFY APPLICATION RATE.

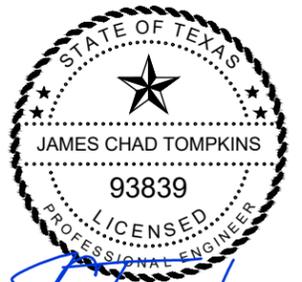

THE SEAL APPEARING ON THIS DOCUMENT WAS AUTHORIZED BY JAMES C. TOMPKINS, P.E. 93839 ON NOVEMBER 11, 2024

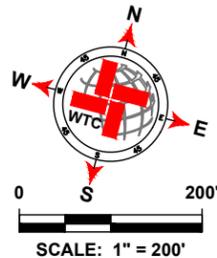

LEGEND	
	EXISTING CENTER LINE
	EXISTING END OF PAVEMENT
	EXISTING CONCRETE
	SEAL COAT AREA
	POTHOLE REPAIR (AS NOTED)

W CR 157 QUANTITIES			
ITEM #	ITEM	QTY.	UNIT
1	SINGLE COURSE SEAL COAT (APPROX.)	19 815	SY
2	STRIPING	5 421	LF
3	SOLID WHITE EDGE LINES	10 842	LF
WORK BY OTHERS			
ITEM #	ITEM	QTY.	UNIT
1	POTHOLE REPAIR (BY OTHERS)		SY

WTC
ENGINEERS | SURVEYORS

West Texas Consultants, Inc.
ENGINEERS PLANNERS SURVEYORS
405 S.W. 1st. Street | Andrews, TX 79714 | (432) 523-2181
TEXAS REGISTERED ENGINEERING FIRM F-2746
TEXAS REGISTERED SURVEYOR FIRM #100792-00

REVISION DESCRIPTION	REVISION	DATE

LOCATIONS OF UNDERGROUND UTILITIES ARE APPROXIMATE AND MAY NOT INCLUDE ALL UNDERGROUND UTILITIES PRESENT. CONTRACTOR SHALL VERIFY THE LOCATIONS OF ALL UTILITY CROSSINGS BEFORE EXCAVATION OF ROADWAY.

CONTRACTOR SHALL NOTIFY PROPERTY OWNERS AND RESIDENTS A MINIMUM OF 48 HOURS IN ADVANCE OF CONSTRUCTION ACTIVITIES ON OR IN THE VICINITY OF THEIR PROPERTY.

Before You Dig Anywhere In Texas STOP! CALL 1-800-245-4545

TOLL-FREE OSHA RULE 1926.651 REQUIRES PREVIOUS NOTIFICATION TEXAS ONE CALL SYSTEM

MIDLAND COUNTY, TEXAS					
2025 MIDLAND PAVEMENT MAINTENANCE PROJECT W CR 157					
DESIGN	DRAWN	DATE	PROJECT NO.	SCALE	SHEET #
J.C.T.	I.R.	11/11/24	56486	1" = 200'	C1-21.0

MIDLAND COUNTY, TEXAS
2025 PAVEMENT MAINTENANCE PROJECT
PRECINCT 2

NOVEMBER 2024

SINGLE COURSE SEAL COAT



MIDLAND COUNTY
TEXAS

OWNER:

MIDLAND COUNTY, MIDLAND, TX.

UTILITY RELOCATION NOTICE:


CONTRACTOR SHALL CONTACT THE APPROPRIATE
UTILITY COMPANY TO COORDINATE THE RELOCATION OF
ANY UTILITY THAT IS FOUND TO BE IN CONFLICT WITH
THESE CONSTRUCTION DOCUMENTS.

PREPARED BY



WEST TEXAS CONSULTANTS, INC.

ENGINEERS PLANNERS SURVEYORS
405 S.W. 1st. Street
Andrews, TX 79714
(432) 523-2181
TEXAS REGISTERED ENGINEERING FIRM F-2746
TEXAS REGISTERED SURVEYOR FIRM #100792-00

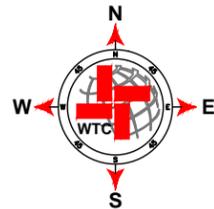

PROJECT LOCATION MAP
NOT TO SCALE

-  2.0 C2-1.0 - C2-30.0
-  2.1 C2-32.0 - C2-68.0
-  2.2 C2-69.0 - C2-89.0
-  2.3 C2-90.0 C2-101.0



J. Tompkins

THE SEAL APPEARING ON THIS
DOCUMENT WAS AUTHORIZED BY
JAMES C. TOMPKINS, P.E. 93839
ON NOVEMBER 12, 2024

**MIDLAND COUNTY, TEXAS
2025 PAVEMENT MAINTENANCE PROJECT
PRECINCT 2 (2.0 - 2.1)**

**NOVEMBER 2024
SINGLE COURSE SEAL COAT**



**MIDLAND COUNTY
TEXAS**

OWNER:

MIDLAND COUNTY, MIDLAND, TX.

UTILITY RELOCATION NOTICE:



CONTRACTOR SHALL CONTACT THE APPROPRIATE UTILITY COMPANY TO COORDINATE THE RELOCATION OF ANY UTILITY THAT IS FOUND TO BE IN CONFLICT WITH THESE CONSTRUCTION DOCUMENTS.

PREPARED BY



WEST TEXAS CONSULTANTS, INC.

ENGINEERS PLANNERS SURVEYORS
405 S.W. 1st. Street
Andrews, TX 79714
(432) 523-2181
TEXAS REGISTERED ENGINEERING FIRM F-2746
TEXAS REGISTERED SURVEYOR FIRM #100792-00

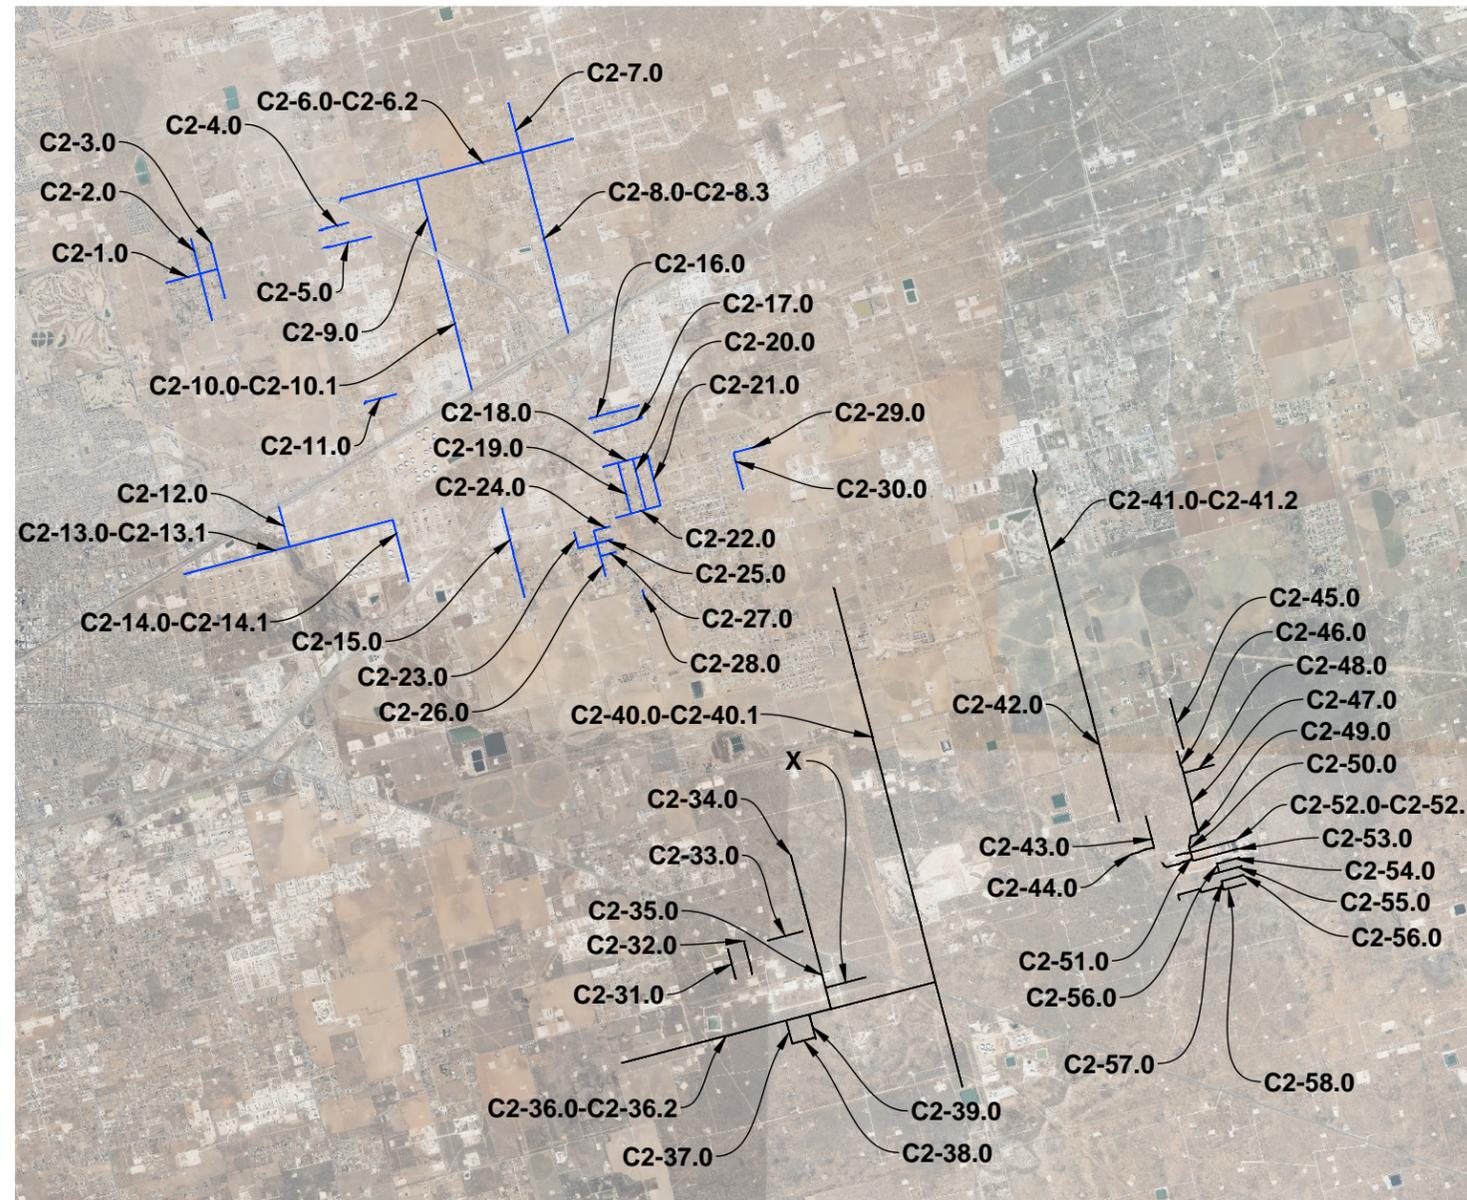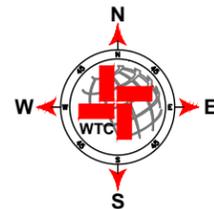

PROJECT LOCATION MAP
NOT TO SCALE



J. Tompkins
THE SEAL APPEARING ON THIS DOCUMENT WAS AUTHORIZED BY JAMES C. TOMPKINS, P.E. 93839 ON NOVEMBER 12, 2024

**MIDLAND COUNTY, TEXAS
2025 PAVEMENT MAINTENANCE PROJECT
PRECINCT 2 (2.2 - 2.3)**

**NOVEMBER 2024
SINGLE COURSE SEAL COAT**



**MIDLAND COUNTY
TEXAS**

OWNER:

MIDLAND COUNTY, MIDLAND, TX.

UTILITY RELOCATION NOTICE:



CONTRACTOR SHALL CONTACT THE APPROPRIATE UTILITY COMPANY TO COORDINATE THE RELOCATION OF ANY UTILITY THAT IS FOUND TO BE IN CONFLICT WITH THESE CONSTRUCTION DOCUMENTS.

PREPARED BY



WEST TEXAS CONSULTANTS, INC.

ENGINEERS PLANNERS SURVEYORS
405 S.W. 1st. Street
Andrews, TX 79714
(432) 523-2181
TEXAS REGISTERED ENGINEERING FIRM F-2746
TEXAS REGISTERED SURVEYOR FIRM #100792-00

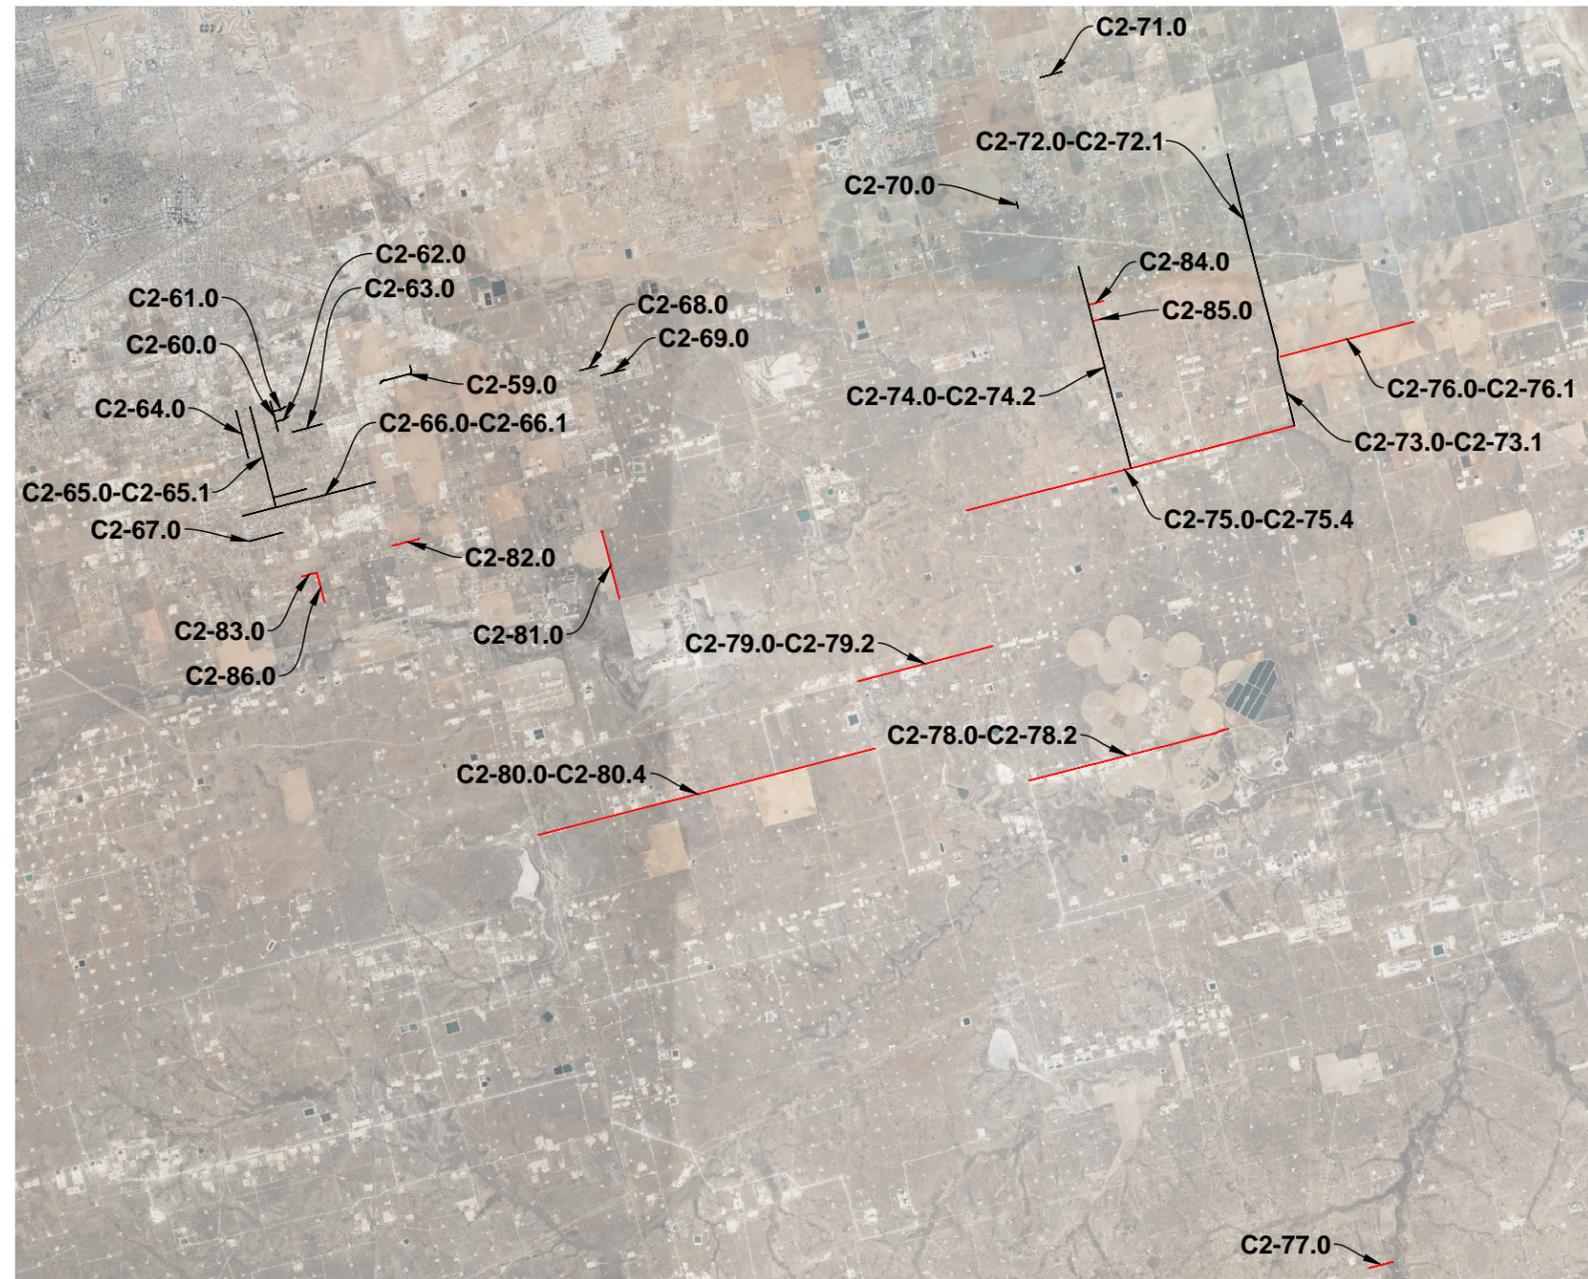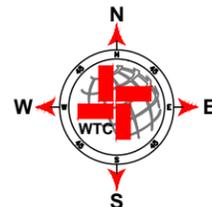

PROJECT LOCATION MAP
NOT TO SCALE



James C. Tompkins

THE SEAL APPEARING ON THIS DOCUMENT WAS AUTHORIZED BY JAMES C. TOMPKINS, P.E. 93839 ON NOVEMBER 12, 2024

PLAT: PROJECT ENGINEERING & SURVEYING MIDLAND AND S.W. MIDLAND CO. MIDLAND COUNTY PAYING 2025 DRAWINGS GRADE CPCT204618 2025 MPMF PCT20 GRADE CLAYOUT TAB CO.2 COVER 2.2.3 11/20/2024 11:38 AM EDGAR.RDS


**MIDLAND COUNTY, TEXAS
2025 PAVEMENT MAINTENANCE PROJECT
PRECINCT 2**

NOVEMBER 2024

SINGLE COURSE SEAL COAT

SHEET INDEX

C2-0.0	COVER PCT2	C2-19.0	S CR 1129- 2	C2-46.0	S CR 1083- 1	C2-73.1	S CR 1040- 1
C2-0.1	COVER 2.0-2.1	C2-20.0	S CR 1128- 2	C2-47.0	S CR 1083- 1	C2-74.0	S CR 1065
C2-0.2	COVER 2.2-2.3	C2-21.0	S CR 1127	C2-48.0	E CR 97- 1	C2-74.1	S CR 1065
C2-0.3	SHEET INDEX	C2-22.0	E CR 95	C2-49.0	E CR 102- 2	C2-74.2	S CR 1065
C2-1.0	SHANKS DR	C2-23.0	S CR 1134	C2-50.0	S CR 1084	C2-75.0	E CR 160
C2-2.0	IRVIN DR	C2-24.0	E CR 96- 1	C2-51.0	S CR 1084	C2-75.1	E CR 160
C2-3.0	N CR 1160- 2	C2-25.0	E CR 97- 2	C2-52.0	E CR 104	C2-75.2	E CR 160
C2-4.0	E CR 61	C2-26.0	S CR 1133	C2-52.1	E CR 104	C2-75.3	E CR 160
C2-5.0	E CR 63	C2-27.0	E CR 98	C2-53.0	E CR 105	C2-75.4	E CR 160
C2-6.0	E CR 60	C2-28.0	S CR 1129- 1	C2-54.0	E CR 106	C2-76.0	E CR 150
C2-6.1	E CR 60	C2-29.0	E CR 91	C2-55.0	E CR 107	C2-76.1	E CR 150
C2-6.2	E CR 60	C2-30.0	S CR 1118	C2-56.0	E CR 108-2	C2-77.0	E CR 280
C2-7.0	N CR 1130	C2-31.0	S CR 1128- 1	C2-57.0	S CR 1082- 1	C2-78.0	E CR 200
C2-8.0	N CR 1130	C2-32.0	S CR 1126	C2-58.0	E CR 109- 2	C2-78.1	E CR 200
C2-8.1	N CR 1130	C2-33.0	E CR 102- 1	C2-59.0	S CR 1161	C2-78.2	E CR 200
C2-8.2	N CR 1130	C2-34.0	S CR 1120	C2-60.0	S CR 1182	C2-79.0	E CR 180
C2-8.3	N CR 1130	C2-35.0	S CR 1120	C2-61.0	E CR 121	C2-79.1	E CR 180
C2-9.0	N CR 1140- 1	C2-36.0	E CR 110	C2-62.0	E CR 123	C2-79.2	E CR 180
C2-10.0	N CR 1140- 2	C2-36.1	E CR 110	C2-63.0	E CR 126	C2-80.0	E CR 190
C2-10.1	N CR 1140- 2	C2-36.2	E CR 110	C2-64.0	S CR 1187	C2-80.1	E CR 190
C2-11.0	E CR 79	C2-37.0	S CR 1124	C2-65.0	S CR 1185	C2-80.2	E CR 190
C2-12.0	N CR 1160- 1	C2-38.0	E CR 112	C2-65.1	S CR 1185	C2-80.3	E CR 190
C2-13.0	E CR 90- 2	C2-39.0	S CR 1121	C2-66.0	E CR 135- 2	C2-80.4	E CR 190
C2-13.1	E CR 90- 2	C2-40.0	N CR 1110	C2-66.1	E CR 135- 2	C2-81.0	S CR 1140- 1
C2-14.0	S CR 1150	C2-40.1	N CR 1110	C2-67.0	E CR 138- 1	C2-82.0	E CR 146- 1
C2-14.1	S CR 1150	C2-41.0	N CR 1090	C2-68.0	E CR 127- 2	C2-83.0	E CR 146- 2
C2-15.0	S CR 1140- 2	C2-41.1	N CR 1090	C2-69.0	E CR 128	C2-84.0	E CR 135- 1
C2-16.0	E CR 84	C2-41.2	N CR 1090	C2-70.0	S CR 1071	C2-85.0	E CR 138- 2
C2-17.0	E CR 86	C2-42.0	S CR 1090	C2-71.0	E CR 103- 2	C2-86.0	S CR 1182
C2-18.0	E CR 90- 3	C2-43.0	S CR 1087- 2	C2-72.0	S CR 1040- 2		
		C2-44.0	E CR 103- 1	C2-72.1	S CR 1040- 2		
		C2-45.0	S CR 1083- 2	C2-73.0	S CR 1040- 1		

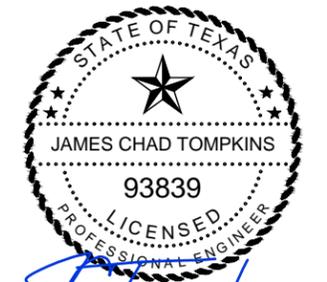


THE SEAL APPEARING ON THIS DOCUMENT WAS AUTHORIZED BY JAMES C. TOMPKINS, P.E. 93839 ON NOVEMBER 12, 2024

IRVIN DR




IRVIN DR

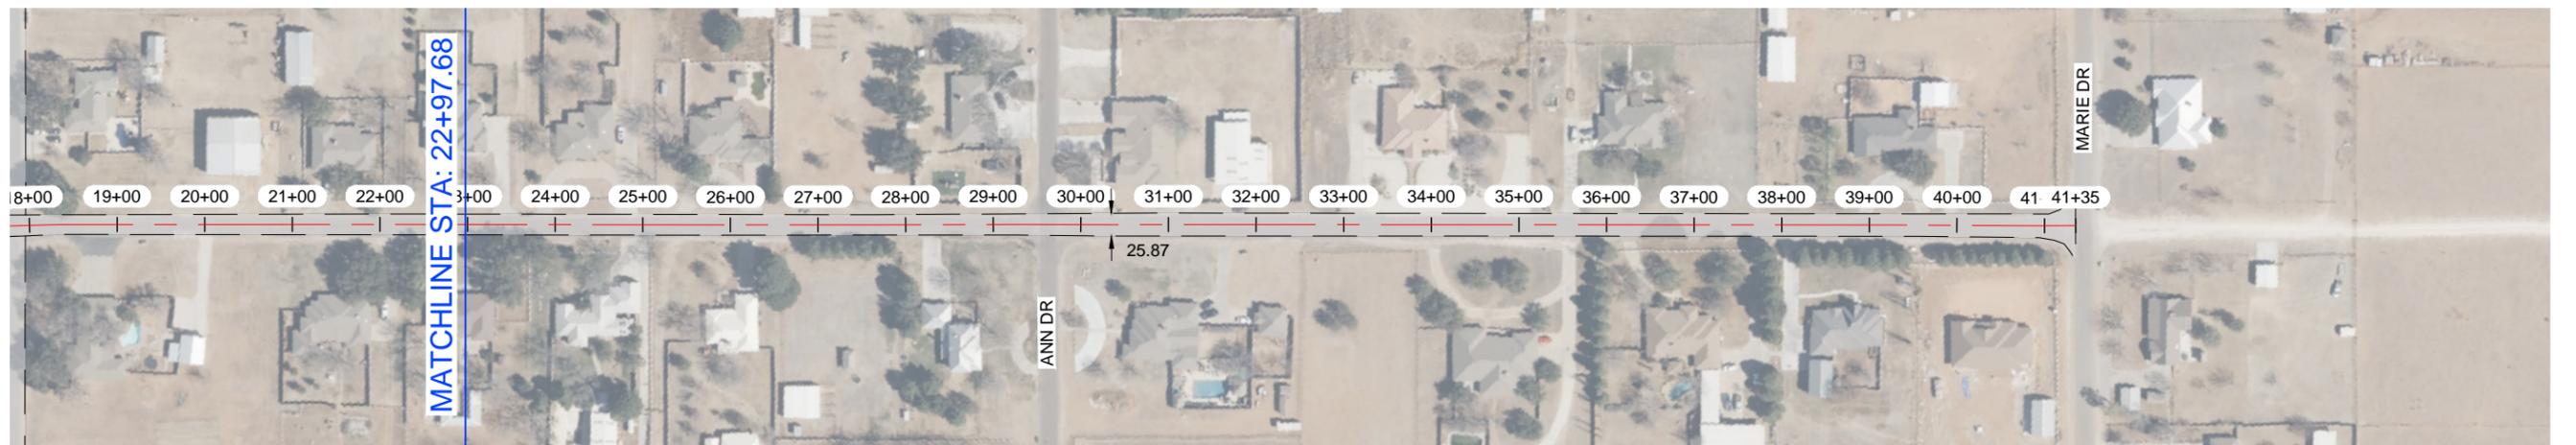


NOTES:

- 1.- CONTRACTOR TO AVOID DAMAGING EXISTING DRIVEWAYS MAILBOXES AND OTHER IMPROVEMENTS. LOCATIONS SHOWN ABOVE ARE APPROXIMATE AND CONTRACTOR SHOULD VERIFY LOCATIONS PRIOR TO BIDDING AND CONSTRUCTION.
- 2.- CONTRACTOR SHALL REPAIR ANY DAMAGE DONE TO EXISTING DRIVEWAYS OR OTHER IMPROVEMENTS AT NO COST TO OWNER.
- 3.- VIDEO OF EXISTING SITE CONDITION IS RECOMENDED PRIOR TO CONSTRUCTION START.
- 4.- SEE SHEET C0-0.3 FOR DETAILS.
- 5.- CONTRACTOR TO PLACE TEMPORARY TABS ALONG EXISTING CENTERLINE AND EDGELINE STRIPING FOR RESTORATION OF ORIGINAL STRIPING.
- 6.- CONTRACTOR TO PROVIDE DAILY QUANTITIES OF ASPHALT AND AGGREGETE TO VERIFY APPLICATION RATE.

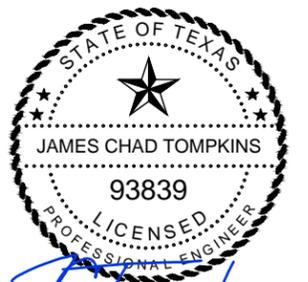

THE SEAL APPEARING ON THIS DOCUMENT WAS AUTHORIZED BY JAMES C. TOMPKINS, P.E. 93839 ON NOVEMBER 12, 2024

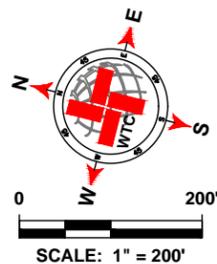

LEGEND	
	EXISTING CENTER LINE
	EXISTING END OF PAVEMENT
	EXISTING CONCRETE
	SEAL COAT AREA
	POTHOLE REPAIR (AS NOTED)

IRVIN DR QUANTITIES			
ITEM #	ITEM	QTY.	UNIT
1	SINGLE COURSE SEAL COAT (APPROX.)	10 920	SY
2	STRIPING	4 110	LF
3	SOLID WHITE EDGE LINES		LF
WORK BY OTHERS			
ITEM #	ITEM	QTY.	UNIT
1	POTHOLE REPAIR (BY OTHERS)		SY

WTC
ENGINEERS | SURVEYORS

West Texas Consultants, Inc.
ENGINEERS PLANNERS SURVEYORS
405 S.W. 1st. Street | Andrews, TX 79714 | (432) 523-2181
TEXAS REGISTERED ENGINEERING FIRM F-2746
TEXAS REGISTERED SURVEYOR FIRM #100792-00

REVISION DESCRIPTION	REVISION	DATE

LOCATIONS OF UNDERGROUND UTILITIES ARE APPROXIMATE AND MAY NOT INCLUDE ALL UNDERGROUND UTILITIES PRESENT. CONTRACTOR SHALL VERIFY THE LOCATIONS OF ALL UTILITY CROSSINGS BEFORE EXCAVATION OF ROADWAY.

CONTRACTOR SHALL NOTIFY PROPERTY OWNERS AND RESIDENTS A MINIMUM OF 48 HOURS IN ADVANCE OF CONSTRUCTION ACTIVITIES ON OR IN THE VICINITY OF THEIR PROPERTY.


Before You Dig Anywhere In Texas STOP! CALL 1-800-245-4545

TOLL-FREE OSHA RULE 1926.651 REQUIRES PREVIOUS NOTIFICATION TEXAS ONE CALL SYSTEM

MIDLAND COUNTY, TEXAS					
2025 MIDLAND PAVEMENT MAINTENANCE PROJECT IRVIN DR					
DESIGN	DRAWN	DATE	PROJECT NO.	SCALE	SHEET #
J.C.T.	I.R.	11/12/24	56486	1" = 200'	C2-2.0


PLAT: 2: PROJECT ENGINEERING & SURVEYING, 10110 S. HANCOCK, MIDLAND, TX 79701; PROJECT: 2025 MIDLAND COUNTY PAVEMENT MAINTENANCE PROJECT; SHEET: C2-2.0; IRVIN DR; 11/12/2024 11:39 AM; EDDGAR.RDS

N CR 1160- 2

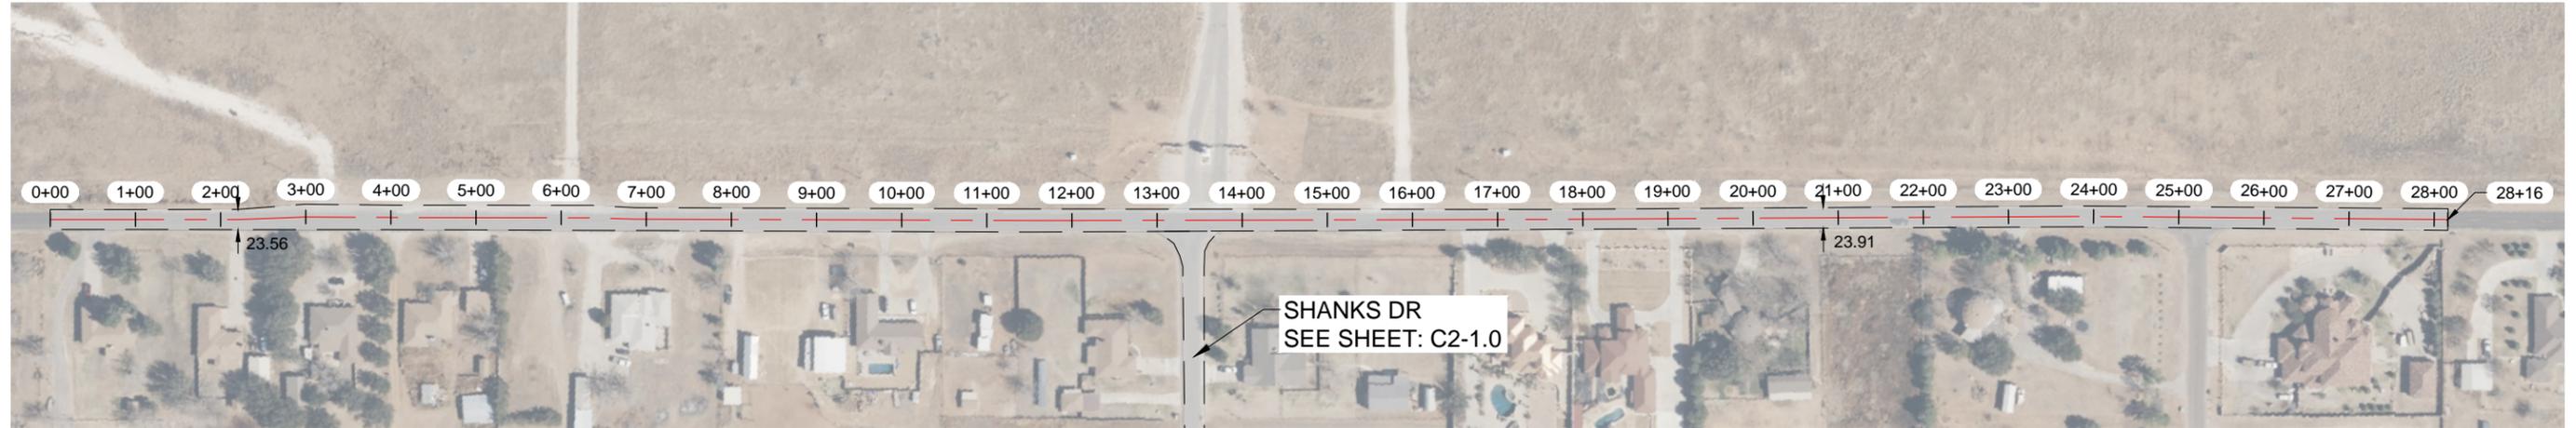


NOTES:

- 1.- CONTRACTOR TO AVOID DAMAGING EXISTING DRIVEWAYS MAILBOXES AND OTHER IMPROVEMENTS. LOCATIONS SHOWN ABOVE ARE APPROXIMATE AND CONTRACTOR SHOULD VERIFY LOCATIONS PRIOR TO BIDDING AND CONSTRUCTION.
- 2.- CONTRACTOR SHALL REPAIR ANY DAMAGE DONE TO EXISTING DRIVEWAYS OR OTHER IMPROVEMENTS AT NO COST TO OWNER.
- 3.- VIDEO OF EXISTING SITE CONDITION IS RECOMENDED PRIOR TO CONSTRUCTION START.
- 4.- SEE SHEET C0-0.3 FOR DETAILS.
- 5.- CONTRACTOR TO PLACE TEMPORARY TABS ALONG EXISTING CENTERLINE AND EDGELINE STRIPING FOR RESTORATION OF ORIGINAL STRIPING.
- 6.- CONTRACTOR TO PROVIDE DAILY QUANTITIES OF ASPHALT AND AGGREGETE TO VERIFY APPLICATION RATE.

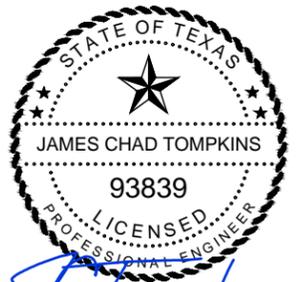

J. Tompkins
 THE SEAL APPEARING ON THIS DOCUMENT WAS AUTHORIZED BY JAMES C. TOMPKINS, P.E. 93839 ON NOVEMBER 12, 2024

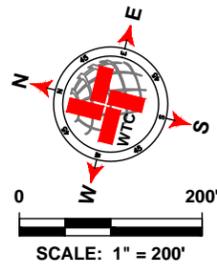

LEGEND	
	EXISTING CENTER LINE
	EXISTING END OF PAVEMENT
	EXISTING CONCRETE
	SEAL COAT AREA
	POTHOLE REPAIR (AS NOTED)

N CR 1160- 2 QUANTITIES			
ITEM #	ITEM	QTY.	UNIT
1	SINGLE COURSE SEAL COAT (APPROX.)	7 986	SY
2	STRIPING	2 816	LF
3	SOLID WHITE EDGE LINES		LF
WORK BY OTHERS			
ITEM #	ITEM	QTY.	UNIT
1	POTHOLE REPAIR (BY OTHERS)		SY

WTC
 ENGINEERS | SURVEYORS
 West Texas Consultants, Inc.
 ENGINEERS PLANNERS SURVEYORS
 405 S.W. 1st. Street | Andrews, TX 79714 |(432) 523-2181
 TEXAS REGISTERED ENGINEERING FIRM F-2746
 TEXAS REGISTERED SURVEYOR FIRM #100792-00

REVISION DESCRIPTION	REVISION	DATE

LOCATIONS OF UNDERGROUND UTILITIES ARE APPROXIMATE AND MAY NOT INCLUDE ALL UNDERGROUND UTILITIES PRESENT. CONTRACTOR SHALL VERIFY THE LOCATIONS OF ALL UTILITY CROSSINGS BEFORE EXCAVATION OF ROADWAY.


CONTRACTOR SHALL NOTIFY PROPERTY OWNERS AND RESIDENTS A MINIMUM OF 48 HOURS IN ADVANCE OF CONSTRUCTION ACTIVITIES ON OR IN THE VICINITY OF THEIR PROPERTY.

Before You Dig Anywhere In Texas STOP! CALL 1-800-245-4545
 TOLL-FREE OSHA RULE 1926.651 REQUIRES PREVIOUS NOTIFICATION TEXAS ONE CALL SYSTEM


MIDLAND COUNTY, TEXAS					
2025 MIDLAND PAVEMENT MAINTENANCE PROJECT N CR 1160- 2					
DESIGN	DRAWN	DATE	PROJECT NO.	SCALE	SHEET #
J.C.T.	I.R.	11/12/24	56486	1" = 200'	C2-3.0

PLAT 2: PROJECT ENGINEERING & SURVEYING NORTH DALLAS AREA ENGINEERING, MIDLAND CO. MIDLAND COUNTY PAVING DISTRICT 2025 MPMW PICTOS GRADE C LAYOUT TAB. C2.01 N CR 1160- 2 11/20/2024 11:39 AM EDGAR.R.ROOS

E CR 63

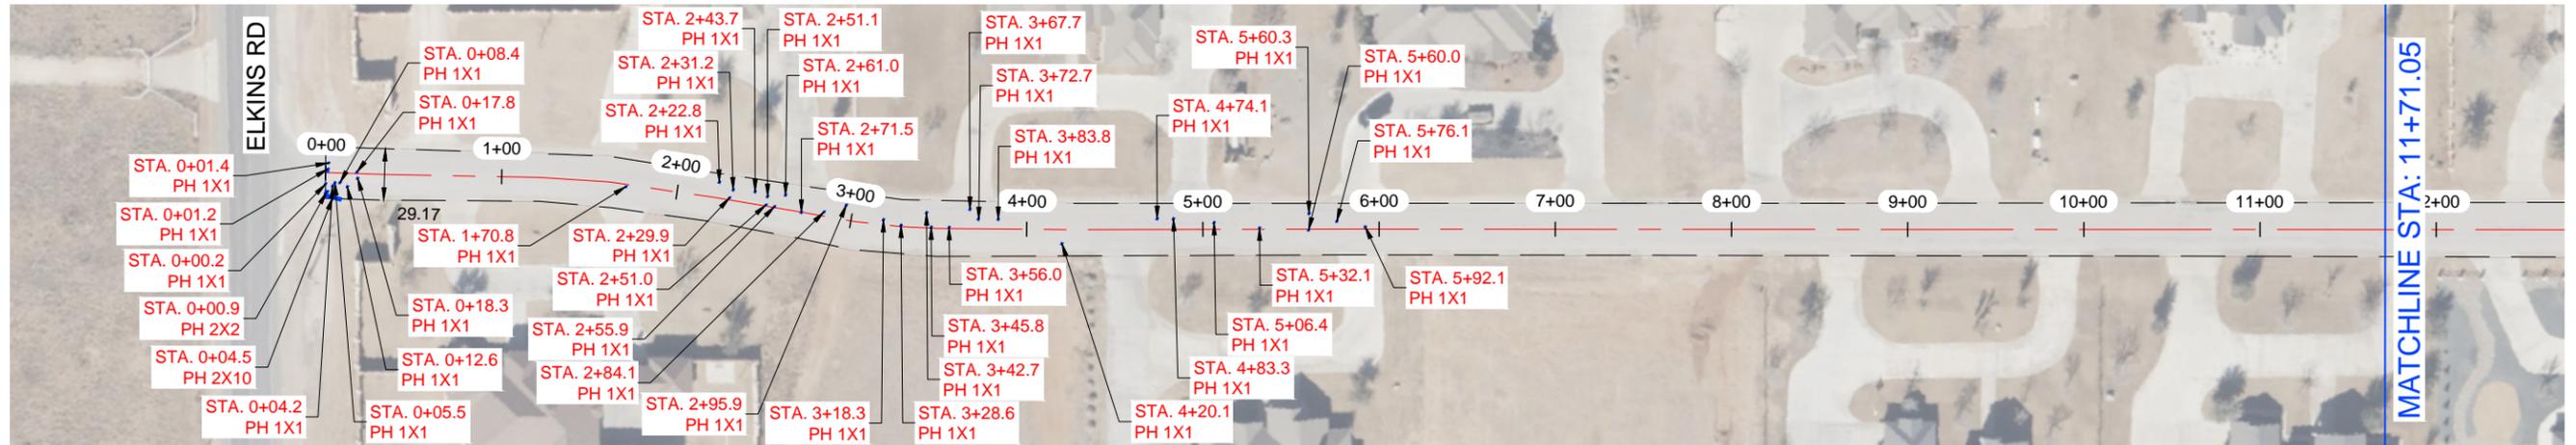


E CR 63

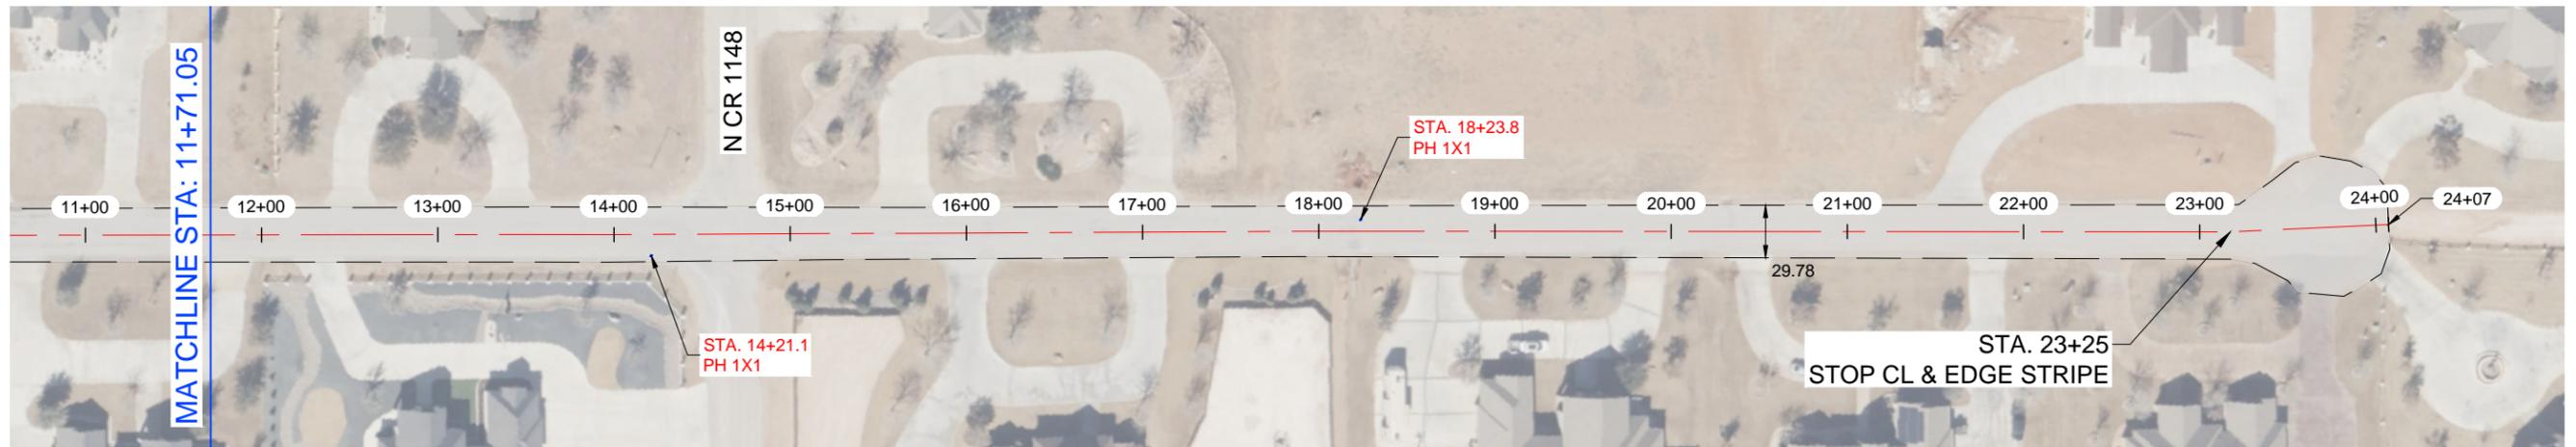


NOTES:

- 1.- CONTRACTOR TO AVOID DAMAGING EXISTING DRIVEWAYS MAILBOXES AND OTHER IMPROVEMENTS. LOCATIONS SHOWN ABOVE ARE APPROXIMATE AND CONTRACTOR SHOULD VERIFY LOCATIONS PRIOR TO BIDDING AND CONSTRUCTION.
- 2.- CONTRACTOR SHALL REPAIR ANY DAMAGE DONE TO EXISTING DRIVEWAYS OR OTHER IMPROVEMENTS AT NO COST TO OWNER.
- 3.- VIDEO OF EXISTING SITE CONDITION IS RECOMENDED PRIOR TO CONSTRUCTION START.
- 4.- SEE SHEET C0-0.3 FOR DETAILS.
- 5.- CONTRACTOR TO PLACE TEMPORARY TABS ALONG EXISTING CENTERLINE AND EDGELINE STRIPING FOR RESTORATION OF ORIGINAL STRIPING.
- 6.- CONTRACTOR TO PROVIDE DAILY QUANTITIES OF ASPHALT AND AGGREGETE TO VERIFY APPLICATION RATE.

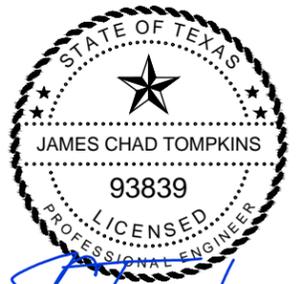

THE SEAL APPEARING ON THIS DOCUMENT WAS AUTHORIZED BY JAMES C. TOMPKINS, P.E. 93839 ON NOVEMBER 12, 2024

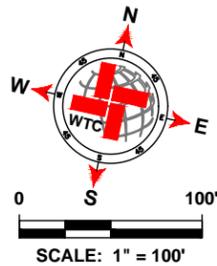

LEGEND	
	EXISTING CENTER LINE
	EXISTING END OF PAVEMENT
	EXISTING CONCRETE
	SEAL COAT AREA
	POTHOLE REPAIR (AS NOTED)

E CR 63 QUANTITIES			
ITEM #	ITEM	QTY.	UNIT
1	SINGLE COURSE SEAL COAT (APPROX.)	8 248	SY
2	STRIPING	2 325	LF
3	SOLID WHITE EDGE LINES	4 650	LF
WORK BY OTHERS			
ITEM #	ITEM	QTY.	UNIT
1	POTHOLE REPAIR (BY OTHERS)	7.1	SY

WTC
ENGINEERS | SURVEYORS

West Texas Consultants, Inc.
ENGINEERS PLANNERS SURVEYORS
405 S.W. 1st. Street | Andrews, TX 79714 [(432) 523-2181
TEXAS REGISTERED ENGINEERING FIRM F-2746
TEXAS REGISTERED SURVEYOR FIRM #100792-00

REVISION DESCRIPTION	REVISION	DATE

LOCATIONS OF UNDERGROUND UTILITIES ARE APPROXIMATE AND MAY NOT INCLUDE ALL UNDERGROUND UTILITIES PRESENT. CONTRACTOR SHALL VERIFY THE LOCATIONS OF ALL UTILITY CROSSINGS BEFORE EXCAVATION OF ROADWAY.

CONTRACTOR SHALL NOTIFY PROPERTY OWNERS AND RESIDENTS A MINIMUM OF 48 HOURS IN ADVANCE OF CONSTRUCTION ACTIVITIES ON OR IN THE VICINITY OF THEIR PROPERTY.


Before You Dig Anywhere In Texas STOP! CALL 1-800-245-4545

TOLL-FREE OSHA RULE 1926.651 REQUIRES PREVIOUS NOTIFICATION TEXAS ONE CALL SYSTEM


MIDLAND COUNTY, TEXAS					
2025 MIDLAND PAVEMENT MAINTENANCE PROJECT E CR 63					
DESIGN	DRAWN	DATE	PROJECT NO.	SCALE	SHEET #
J.C.T.	I.R.	11/12/24	56486	1" = 100'	C2-5.0

PLAT 2: PROJECT ENGINEERING & SURVEYING (MIDLAND COUNTY) PAVING (2025) DRAWING(S) GRADE C LAYOUT TAB. C2.01.01 E CR 63 11/12/2024 11:29 AM EDGAR.RICHS

E CR 60

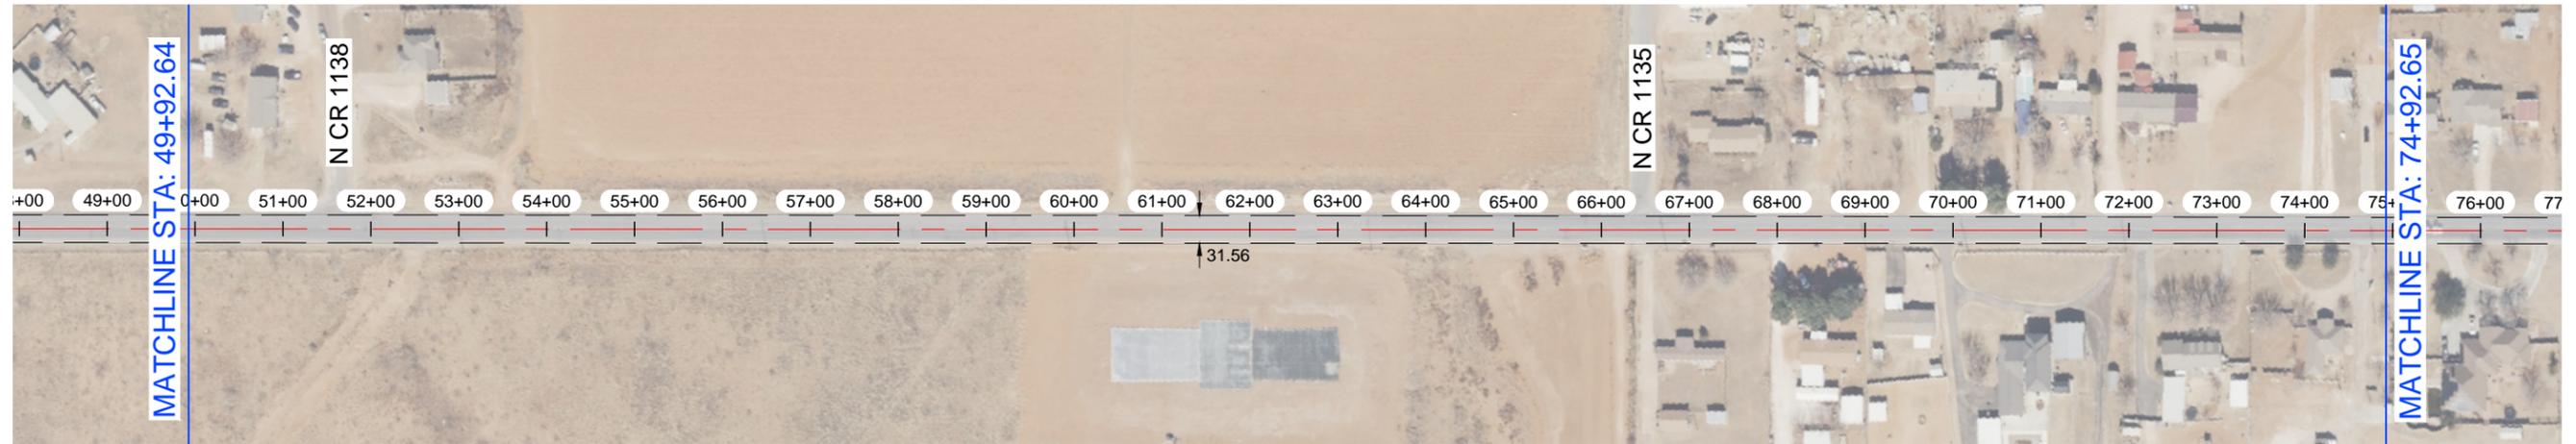


E CR 60

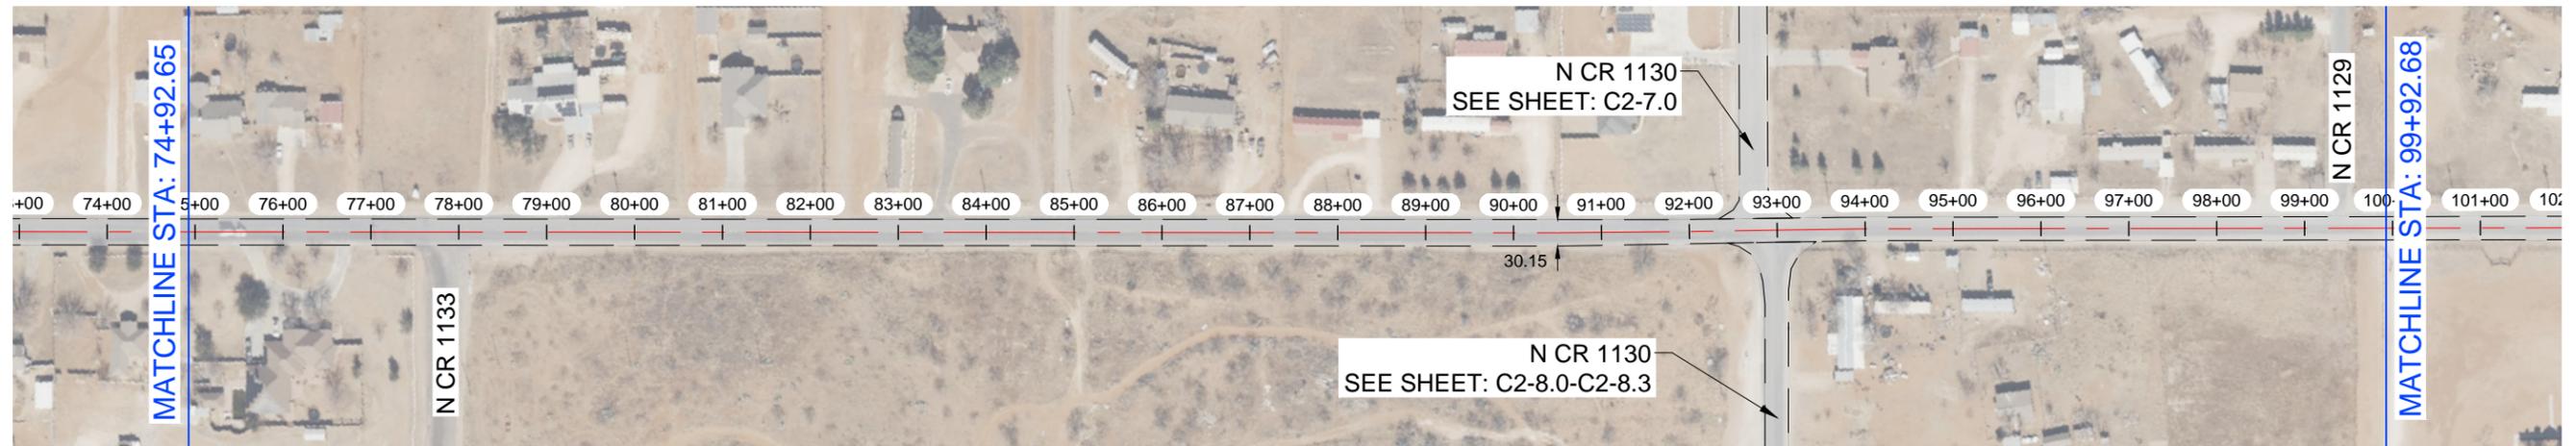


NOTES:

- 1.- CONTRACTOR TO AVOID DAMAGING EXISTING DRIVEWAYS MAILBOXES AND OTHER IMPROVEMENTS. LOCATIONS SHOWN ABOVE ARE APPROXIMATE AND CONTRACTOR SHOULD VERIFY LOCATIONS PRIOR TO BIDDING AND CONSTRUCTION.
- 2.- CONTRACTOR SHALL REPAIR ANY DAMAGE DONE TO EXISTING DRIVEWAYS OR OTHER IMPROVEMENTS AT NO COST TO OWNER.
- 3.- VIDEO OF EXISTING SITE CONDITION IS RECOMENDED PRIOR TO CONSTRUCTION START.
- 4.- SEE SHEET C0-0.3 FOR DETAILS.
- 5.- CONTRACTOR TO PLACE TEMPORARY TABS ALONG EXISTING CENTERLINE AND EDGELINE STRIPING FOR RESTORATION OF ORIGINAL STRIPING.
- 6.- CONTRACTOR TO PROVIDE DAILY QUANTITIES OF ASPHALT AND AGGREGETE TO VERIFY APPLICATION RATE.

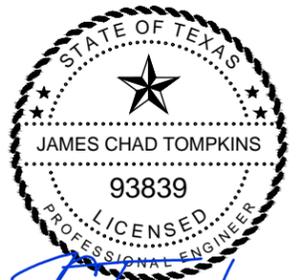

THE SEAL APPEARING ON THIS DOCUMENT WAS AUTHORIZED BY JAMES C. TOMPKINS, P.E. 93839 ON NOVEMBER 12, 2024

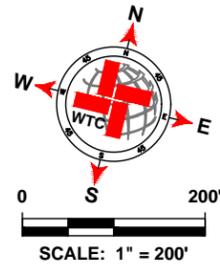

LEGEND	
	EXISTING CENTER LINE
	EXISTING END OF PAVEMENT
	EXISTING CONCRETE
	SEAL COAT AREA
	POTHOLE REPAIR (AS NOTED)

E CR 60 QUANTITIES			
ITEM #	ITEM	QTY.	UNIT
1	SINGLE COURSE SEAL COAT (APPROX.)	SEE C2-6.0	SY
2	STRIPING		LF
3	SOLID WHITE EDGE LINES		LF
WORK BY OTHERS			
ITEM #	ITEM	QTY.	UNIT
1	POTHOLE REPAIR (BY OTHERS)		SY

WTC
ENGINEERS | SURVEYORS

West Texas Consultants, Inc.
ENGINEERS PLANNERS SURVEYORS
405 S.W. 1st. Street | Andrews, TX 79714 | (432) 523-2181
TEXAS REGISTERED ENGINEERING FIRM F-2746
TEXAS REGISTERED SURVEYOR FIRM #100792-00

REVISION DESCRIPTION	REVISION	DATE

LOCATIONS OF UNDERGROUND UTILITIES ARE APPROXIMATE AND MAY NOT INCLUDE ALL UNDERGROUND UTILITIES PRESENT. CONTRACTOR SHALL VERIFY THE LOCATIONS OF ALL UTILITY CROSSINGS BEFORE EXCAVATION OF ROADWAY.


CONTRACTOR SHALL NOTIFY PROPERTY OWNERS AND RESIDENTS A MINIMUM OF 48 HOURS IN ADVANCE OF CONSTRUCTION ACTIVITIES ON OR IN THE VICINITY OF THEIR PROPERTY.

Before You Dig Anywhere In Texas STOP! CALL 1-800-245-4545

TOLL-FREE OSHA RULE 1926.651 REQUIRES PREVIOUS NOTIFICATION TEXAS ONE CALL SYSTEM


MIDLAND COUNTY, TEXAS					
2025 MIDLAND PAVEMENT MAINTENANCE PROJECT E CR 60					
DESIGN	DRAWN	DATE	PROJECT NO.	SCALE	SHEET #
J.C.T.	I.R.	11/12/24	56486	1" = 200'	C2-6.1

E CR 60

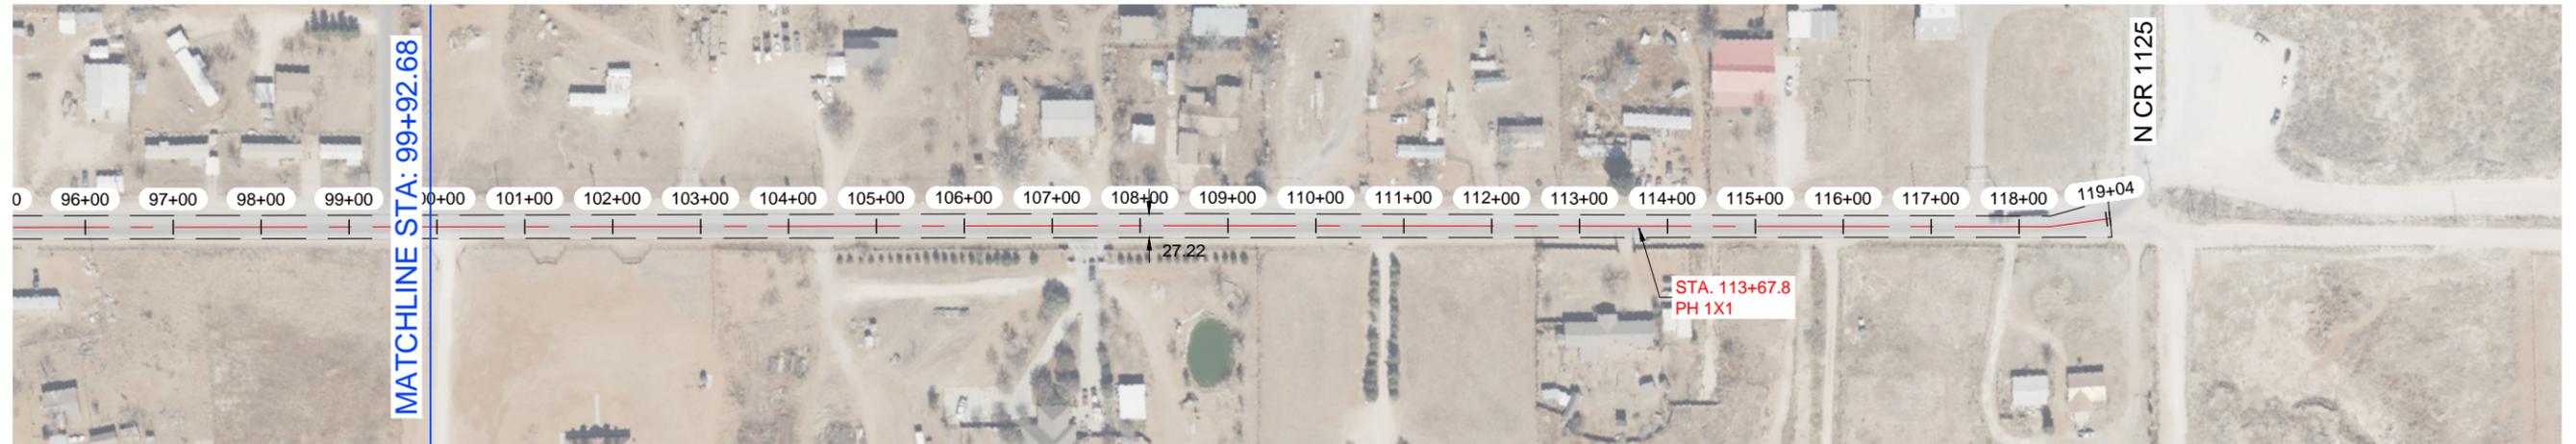


NOTES:

- 1.- CONTRACTOR TO AVOID DAMAGING EXISTING DRIVEWAYS MAILBOXES AND OTHER IMPROVEMENTS. LOCATIONS SHOWN ABOVE ARE APPROXIMATE AND CONTRACTOR SHOULD VERIFY LOCATIONS PRIOR TO BIDDING AND CONSTRUCTION.
- 2.- CONTRACTOR SHALL REPAIR ANY DAMAGE DONE TO EXISTING DRIVEWAYS OR OTHER IMPROVEMENTS AT NO COST TO OWNER.
- 3.- VIDEO OF EXISTING SITE CONDITION IS RECOMENDED PRIOR TO CONSTRUCTION START.
- 4.- SEE SHEET C0-0.3 FOR DETAILS.
- 5.- CONTRACTOR TO PLACE TEMPORARY TABS ALONG EXISTING CENTERLINE AND EDGELINE STRIPING FOR RESTORATION OF ORIGINAL STRIPING.
- 6.- CONTRACTOR TO PROVIDE DAILY QUANTITIES OF ASPHALT AND AGGREGETE TO VERIFY APPLICATION RATE.

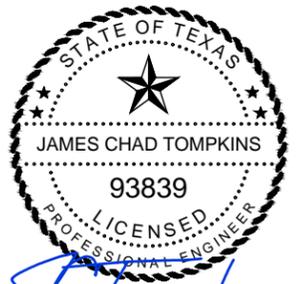

THE SEAL APPEARING ON THIS DOCUMENT WAS AUTHORIZED BY JAMES C. TOMPKINS, P.E. 93839 ON NOVEMBER 12, 2024

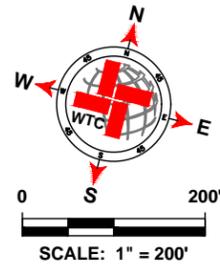

LEGEND	
	EXISTING CENTER LINE
	EXISTING END OF PAVEMENT
	EXISTING CONCRETE
	SEAL COAT AREA
	POTHOLE REPAIR (AS NOTED)

E CR 60 QUANTITIES			
ITEM #	ITEM	QTY.	UNIT
1	SINGLE COURSE SEAL COAT (APPROX.)	SEE C2-6.0	SY
2	STRIPING		LF
3	SOLID WHITE EDGE LINES		LF
WORK BY OTHERS			
ITEM #	ITEM	QTY.	UNIT
1	POTHOLE REPAIR (BY OTHERS)		SY

WTC
ENGINEERS | SURVEYORS

West Texas Consultants, Inc.
ENGINEERS PLANNERS SURVEYORS
405 S.W. 1st. Street | Andrews, TX 79714 |(432) 523-2181
TEXAS REGISTERED ENGINEERING FIRM F-2746
TEXAS REGISTERED SURVEYOR FIRM #100792-00

REVISION DESCRIPTION	REVISION	DATE

LOCATIONS OF UNDERGROUND UTILITIES ARE APPROXIMATE AND MAY NOT INCLUDE ALL UNDERGROUND UTILITIES PRESENT. CONTRACTOR SHALL VERIFY THE LOCATIONS OF ALL UTILITY CROSSINGS BEFORE EXCAVATION OF ROADWAY.


CONTRACTOR SHALL NOTIFY PROPERTY OWNERS AND RESIDENTS A MINIMUM OF 48 HOURS IN ADVANCE OF CONSTRUCTION ACTIVITIES ON OR IN THE VICINITY OF THEIR PROPERTY.

Before You Dig Anywhere In Texas
STOP! CALL 1-800-245-4545


TOLL-FREE OSHA RULE 1926.651
REQUIRES PREVIOUS NOTIFICATION
TEXAS ONE CALL SYSTEM

MIDLAND COUNTY, TEXAS					
2025 MIDLAND PAVEMENT MAINTENANCE PROJECT E CR 60					
DESIGN	DRAWN	DATE	PROJECT NO.	SCALE	SHEET #
J.C.T.	I.R.	11/12/24	56486	1" = 200'	C2-6.2

N CR 1130

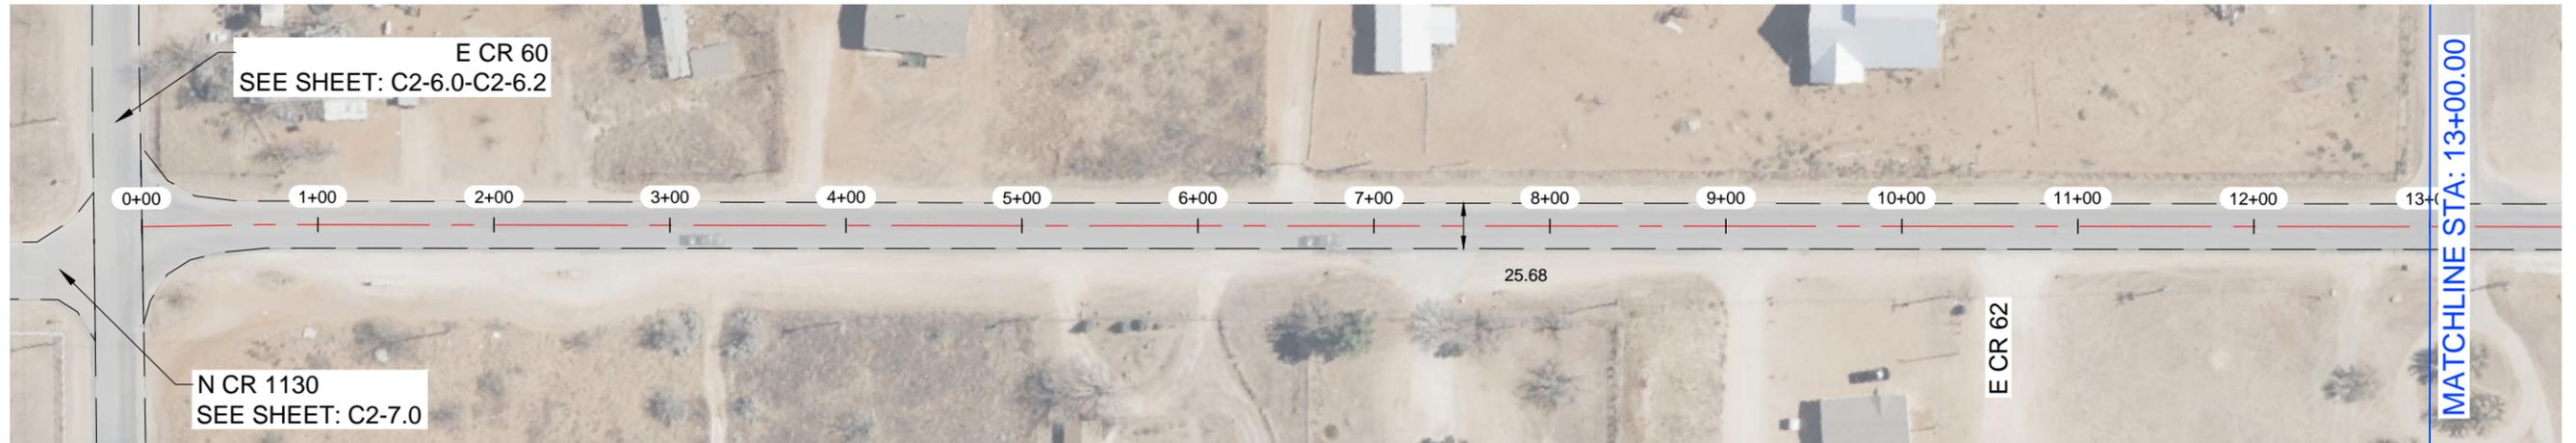


N CR 1130

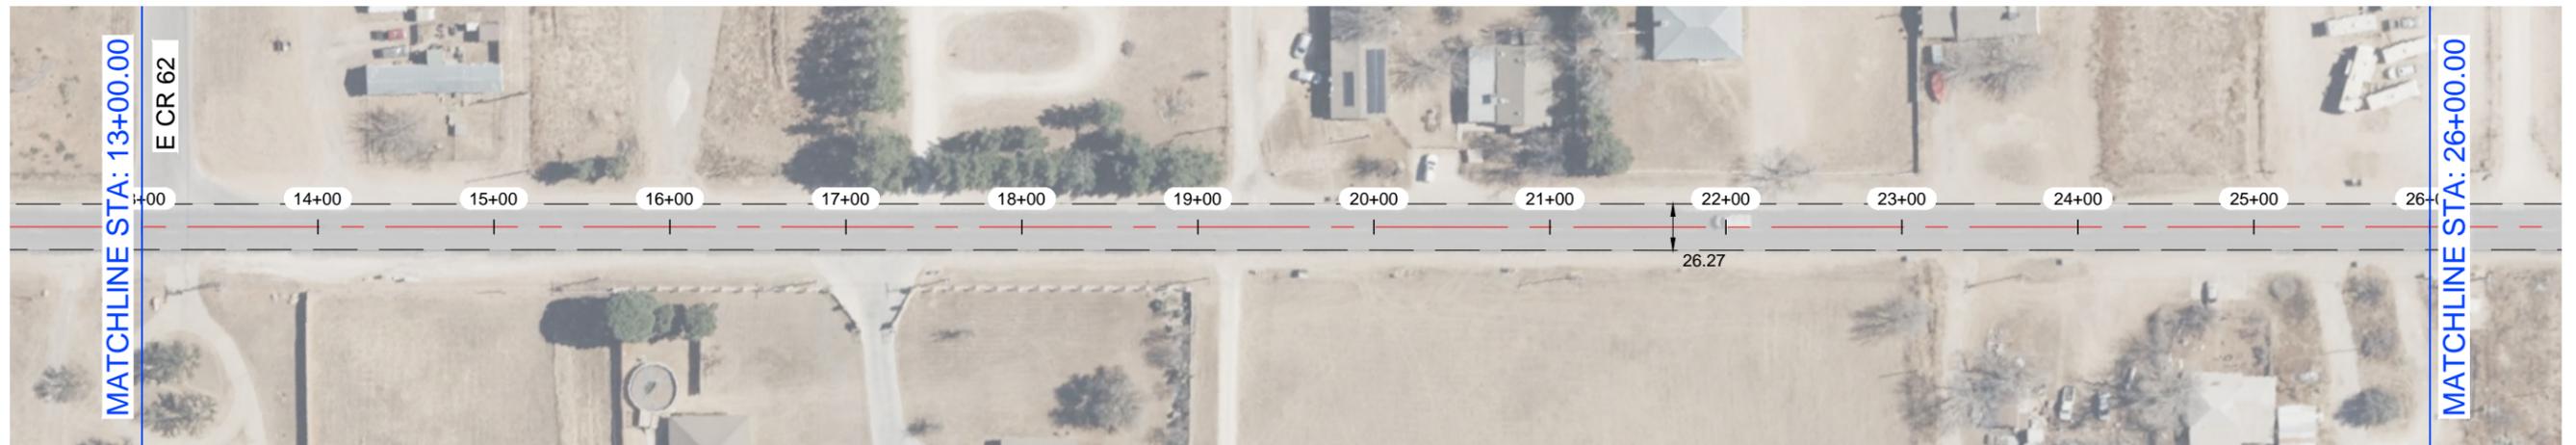


NOTES:

- 1.- CONTRACTOR TO AVOID DAMAGING EXISTING DRIVEWAYS MAILBOXES AND OTHER IMPROVEMENTS. LOCATIONS SHOWN ABOVE ARE APPROXIMATE AND CONTRACTOR SHOULD VERIFY LOCATIONS PRIOR TO BIDDING AND CONSTRUCTION.
- 2.- CONTRACTOR SHALL REPAIR ANY DAMAGE DONE TO EXISTING DRIVEWAYS OR OTHER IMPROVEMENTS AT NO COST TO OWNER.
- 3.- VIDEO OF EXISTING SITE CONDITION IS RECOMENDED PRIOR TO CONSTRUCTION START.
- 4.- SEE SHEET C0-0.3 FOR DETAILS.
- 5.- CONTRACTOR TO PLACE TEMPORARY TABS ALONG EXISTING CENTERLINE AND EDGELINE STRIPING FOR RESTORATION OF ORIGINAL STRIPING.
- 6.- CONTRACTOR TO PROVIDE DAILY QUANTITIES OF ASPHALT AND AGGREGETE TO VERIFY APPLICATION RATE.

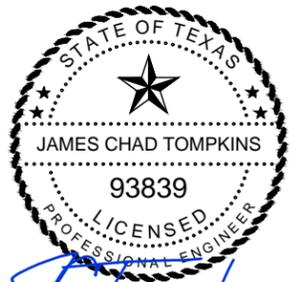

THE SEAL APPEARING ON THIS DOCUMENT WAS AUTHORIZED BY JAMES C. TOMPKINS, P.E. 93839 ON NOVEMBER 12, 2024

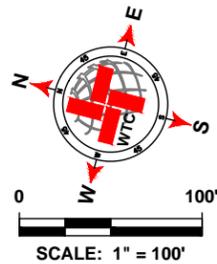

LEGEND	
	EXISTING CENTER LINE
	EXISTING END OF PAVEMENT
	EXISTING CONCRETE
	SEAL COAT AREA
	POTHOLE REPAIR (AS NOTED)

N CR 1130 QUANTITIES			
ITEM #	ITEM	QTY.	UNIT
1	SINGLE COURSE SEAL COAT (APPROX.)	26 513	SY
2	STRIPING	9 089	LF
3	SOLID WHITE EDGE LINES	18 178	LF
WORK BY OTHERS			
ITEM #	ITEM	QTY.	UNIT
1	POTHOLE REPAIR (BY OTHERS)	0.33	SY

WTC
ENGINEERS | SURVEYORS

West Texas Consultants, Inc.
ENGINEERS PLANNERS SURVEYORS
405 S.W. 1st. Street | Andrews, TX 79714 | (432) 523-2181
TEXAS REGISTERED ENGINEERING FIRM F-2746
TEXAS REGISTERED SURVEYOR FIRM #100792-00

REVISION DESCRIPTION	REVISION	DATE

LOCATIONS OF UNDERGROUND UTILITIES ARE APPROXIMATE AND MAY NOT INCLUDE ALL UNDERGROUND UTILITIES PRESENT. CONTRACTOR SHALL VERIFY THE LOCATIONS OF ALL UTILITY CROSSINGS BEFORE EXCAVATION OF ROADWAY.

CONTRACTOR SHALL NOTIFY PROPERTY OWNERS AND RESIDENTS A MINIMUM OF 48 HOURS IN ADVANCE OF CONSTRUCTION ACTIVITIES ON OR IN THE VICINITY OF THEIR PROPERTY.


Before You Dig Anywhere In Texas STOP! CALL 1-800-245-4545

TOLL-FREE OSHA RULE 1926.651 REQUIRES PREVIOUS NOTIFICATION TEXAS ONE CALL SYSTEM


MIDLAND COUNTY, TEXAS					
2025 MIDLAND PAVEMENT MAINTENANCE PROJECT N CR 1130					
DESIGN	DRAWN	DATE	PROJECT NO.	SCALE	SHEET #
J.C.T.	I.R.	11/12/24	56486	1" = 100'	C2-8.0

PLAT: 2: PROJECT ENGINEERING & SURVEYING, 1011 W. 10TH STREET, SUITE 100, MIDLAND, TEXAS 79701-1000. DATE: 11/12/24. TIME: 10:30 AM. DRAWN: JCS

N CR 1130

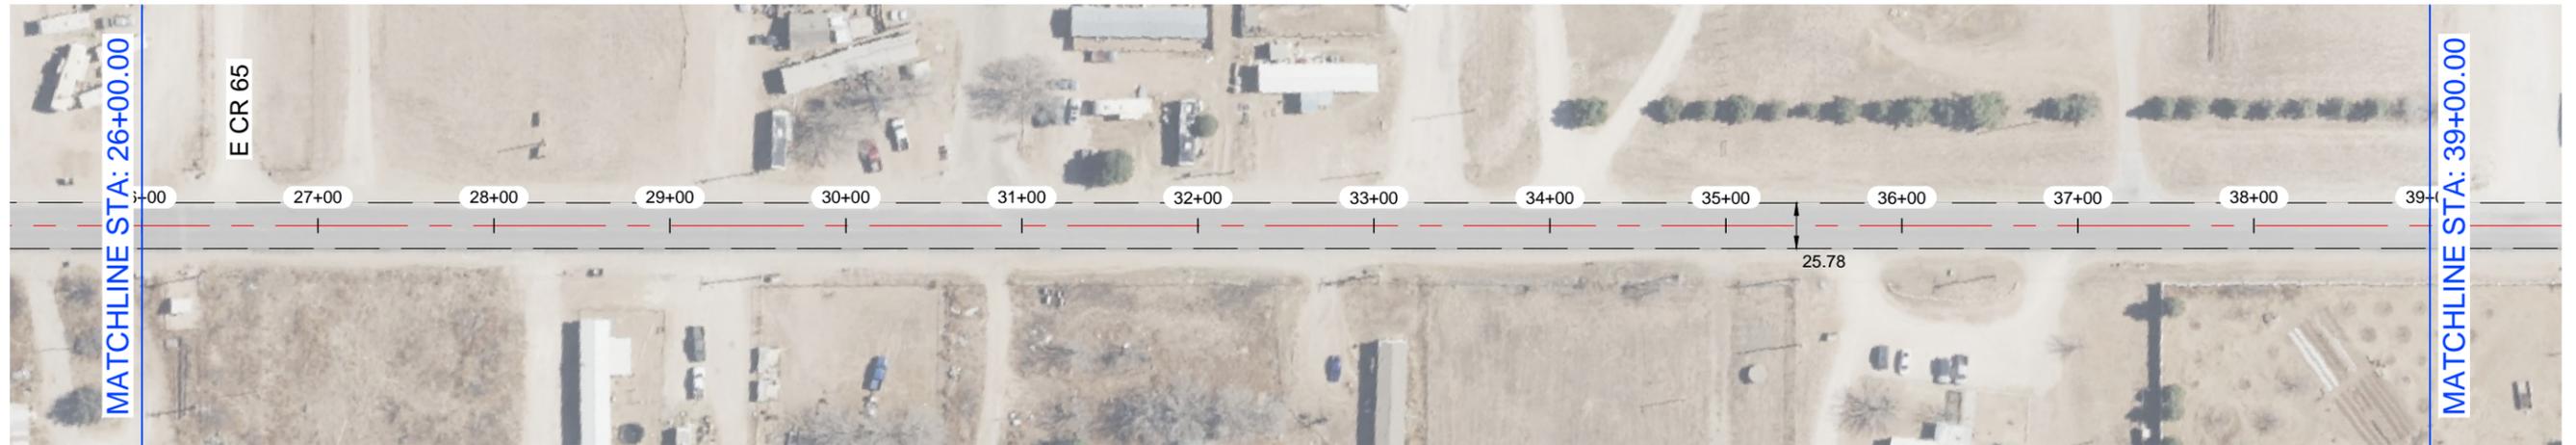


N CR 1130

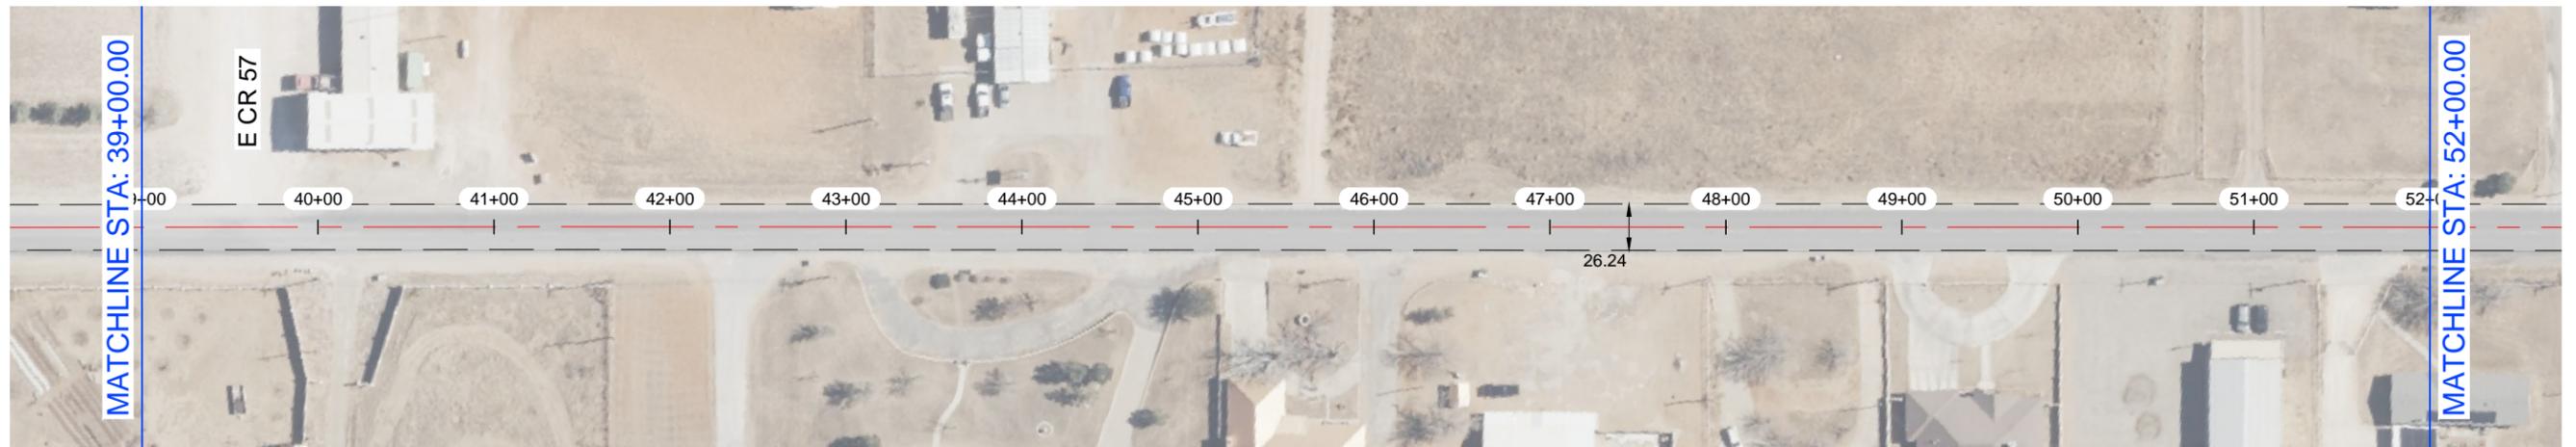


NOTES:

- 1.- CONTRACTOR TO AVOID DAMAGING EXISTING DRIVEWAYS MAILBOXES AND OTHER IMPROVEMENTS. LOCATIONS SHOWN ABOVE ARE APPROXIMATE AND CONTRACTOR SHOULD VERIFY LOCATIONS PRIOR TO BIDDING AND CONSTRUCTION.
- 2.- CONTRACTOR SHALL REPAIR ANY DAMAGE DONE TO EXISTING DRIVEWAYS OR OTHER IMPROVEMENTS AT NO COST TO OWNER.
- 3.- VIDEO OF EXISTING SITE CONDITION IS RECOMENDED PRIOR TO CONSTRUCTION START.
- 4.- SEE SHEET C0-0.3 FOR DETAILS.
- 5.- CONTRACTOR TO PLACE TEMPORARY TABS ALONG EXISTING CENTERLINE AND EDGELINE STRIPING FOR RESTORATION OF ORIGINAL STRIPING.
- 6.- CONTRACTOR TO PROVIDE DAILY QUANTITIES OF ASPHALT AND AGGREGETE TO VERIFY APPLICATION RATE.

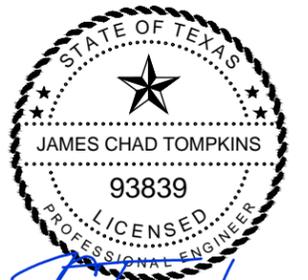

THE SEAL APPEARING ON THIS DOCUMENT WAS AUTHORIZED BY JAMES C. TOMPKINS, P.E. 93839 ON NOVEMBER 12, 2024

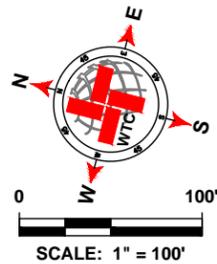

LEGEND	
	EXISTING CENTER LINE
	EXISTING END OF PAVEMENT
	EXISTING CONCRETE
	SEAL COAT AREA
	POTHOLE REPAIR (AS NOTED)

N CR 1130 QUANTITIES			
ITEM #	ITEM	QTY.	UNIT
1	SINGLE COURSE SEAL COAT (APPROX.)	SEE C2-8.0	SY
2	STRIPING		LF
3	SOLID WHITE EDGE LINES		LF
WORK BY OTHERS			
ITEM #	ITEM	QTY.	UNIT
1	POTHOLE REPAIR (BY OTHERS)		SY

WTC
ENGINEERS | SURVEYORS

West Texas Consultants, Inc.
ENGINEERS PLANNERS SURVEYORS
405 S.W. 1st. Street | Andrews, TX 79714 |(432) 523-2181
TEXAS REGISTERED ENGINEERING FIRM F-2746
TEXAS REGISTERED SURVEYOR FIRM #100792-00

REVISION DESCRIPTION	REVISION	DATE

LOCATIONS OF UNDERGROUND UTILITIES ARE APPROXIMATE AND MAY NOT INCLUDE ALL UNDERGROUND UTILITIES PRESENT. CONTRACTOR SHALL VERIFY THE LOCATIONS OF ALL UTILITY CROSSINGS BEFORE EXCAVATION OF ROADWAY.

CONTRACTOR SHALL NOTIFY PROPERTY OWNERS AND RESIDENTS A MINIMUM OF 48 HOURS IN ADVANCE OF CONSTRUCTION ACTIVITIES ON OR IN THE VICINITY OF THEIR PROPERTY.


Before You Dig Anywhere In Texas STOP! CALL 1-800-245-4545

TOLL-FREE OSHA RULE 1926.651 REQUIRES PREVIOUS NOTIFICATION TEXAS ONE CALL SYSTEM

MIDLAND COUNTY, TEXAS					
2025 MIDLAND PAVEMENT MAINTENANCE PROJECT N CR 1130					
DESIGN	DRAWN	DATE	PROJECT NO.	SCALE	SHEET #
J.C.T.	I.R.	11/12/24	56486	1" = 100'	C2-8.1


PLAT: 2: PROJECT ENGINEERING & SURVEY NORTH HASKELL AND SHERMAN, MIDLAND CO. MIDLAND COUNTY PAVING DISTRICT 2025 MIDLAND PAVEMENT MAINTENANCE PROJECT N CR 1130. 11/12/2024 11:46 AM EDOAR:RDS

N CR 1130

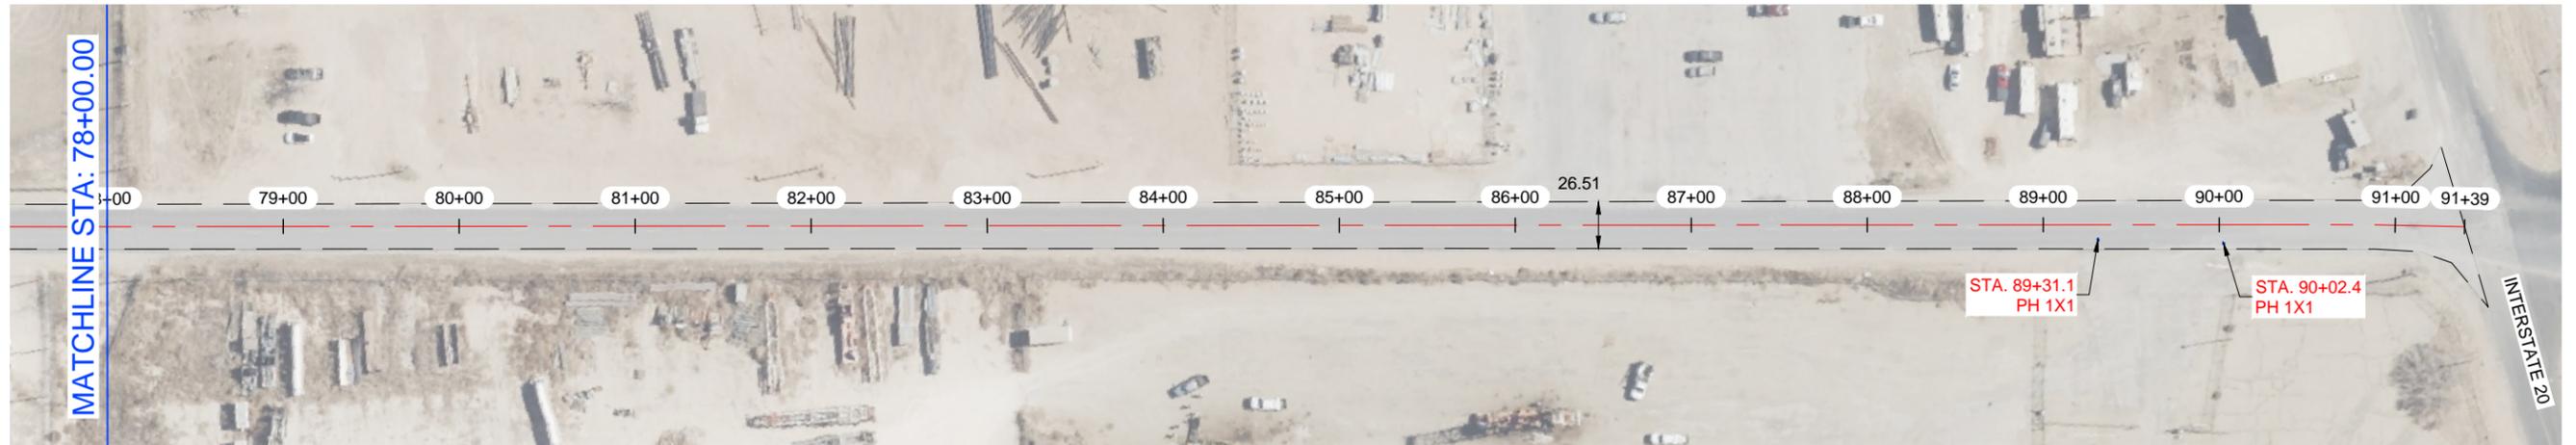


NOTES:

- 1.- CONTRACTOR TO AVOID DAMAGING EXISTING DRIVEWAYS MAILBOXES AND OTHER IMPROVEMENTS. LOCATIONS SHOWN ABOVE ARE APPROXIMATE AND CONTRACTOR SHOULD VERIFY LOCATIONS PRIOR TO BIDDING AND CONSTRUCTION.
- 2.- CONTRACTOR SHALL REPAIR ANY DAMAGE DONE TO EXISTING DRIVEWAYS OR OTHER IMPROVEMENTS AT NO COST TO OWNER.
- 3.- VIDEO OF EXISTING SITE CONDITION IS RECOMENDED PRIOR TO CONSTRUCTION START.
- 4.- SEE SHEET C0-0.3 FOR DETAILS.
- 5.- CONTRACTOR TO PLACE TEMPORARY TABS ALONG EXISTING CENTERLINE AND EDGELINE STRIPING FOR RESTORATION OF ORIGINAL STRIPING.
- 6.- CONTRACTOR TO PROVIDE DAILY QUANTITIES OF ASPHALT AND AGGREGETE TO VERIFY APPLICATION RATE.

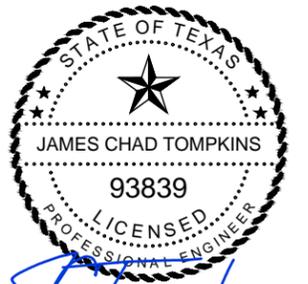

THE SEAL APPEARING ON THIS DOCUMENT WAS AUTHORIZED BY JAMES C. TOMPKINS, P.E. 93839 ON NOVEMBER 12, 2024

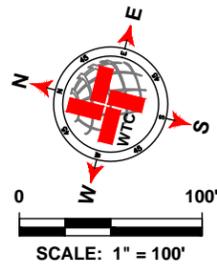

LEGEND	
	EXISTING CENTER LINE
	EXISTING END OF PAVEMENT
	EXISTING CONCRETE
	SEAL COAT AREA
	POTHOLE REPAIR (AS NOTED)

N CR 1130 QUANTITIES			
ITEM #	ITEM	QTY.	UNIT
1	SINGLE COURSE SEAL COAT (APPROX.)	SEE C2-8.0	SY
2	STRIPING		LF
3	SOLID WHITE EDGE LINES		LF
WORK BY OTHERS			
ITEM #	ITEM	QTY.	UNIT
1	POTHOLE REPAIR (BY OTHERS)		SY

WTC
ENGINEERS | SURVEYORS

West Texas Consultants, Inc.
ENGINEERS PLANNERS SURVEYORS
405 S.W. 1st. Street | Andrews, TX 79714 | (432) 523-2181
TEXAS REGISTERED ENGINEERING FIRM F-2746
TEXAS REGISTERED SURVEYOR FIRM #100792-00

REVISION DESCRIPTION	REVISION	DATE

LOCATIONS OF UNDERGROUND UTILITIES ARE APPROXIMATE AND MAY NOT INCLUDE ALL UNDERGROUND UTILITIES PRESENT. CONTRACTOR SHALL VERIFY THE LOCATIONS OF ALL UTILITY CROSSINGS BEFORE EXCAVATION OF ROADWAY.


CONTRACTOR SHALL NOTIFY PROPERTY OWNERS AND RESIDENTS A MINIMUM OF 48 HOURS IN ADVANCE OF CONSTRUCTION ACTIVITIES ON OR IN THE VICINITY OF THEIR PROPERTY.

Before You Dig Anywhere In Texas
STOP! CALL 1-800-245-4545

TOLL-FREE OSHA RULE 1926.651
REQUIRES PREVIOUS NOTIFICATION
TEXAS ONE CALL SYSTEM

MIDLAND COUNTY, TEXAS					
2025 MIDLAND PAVEMENT MAINTNANCE PROJECT N CR 1130					
DESIGN	DRAWN	DATE	PROJECT NO.	SCALE	SHEET #
J.C.T.	I.R.	11/12/24	56486	1" = 100'	C2-8.3

N CR 1140- 1

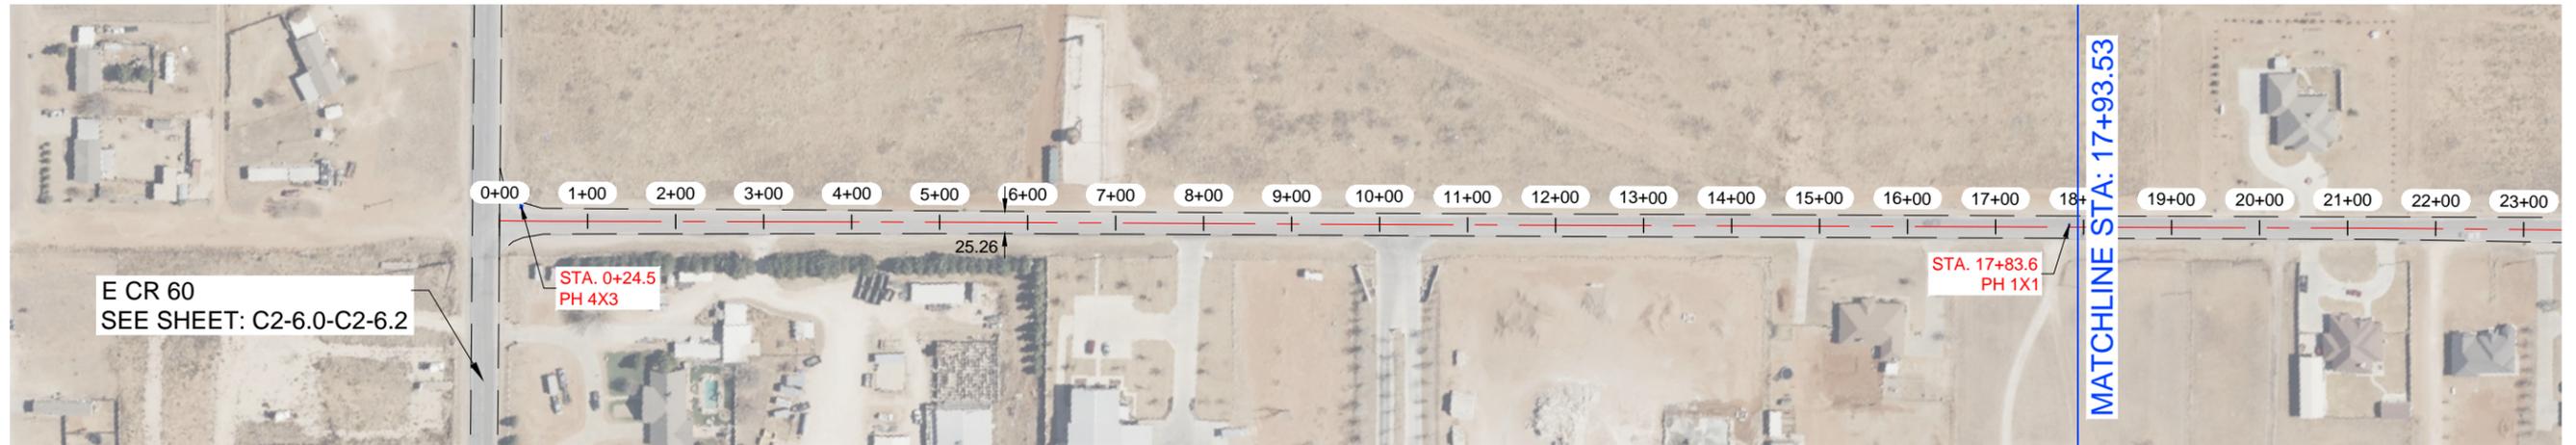


N CR 1140- 1




NOTES:

- 1.- CONTRACTOR TO AVOID DAMAGING EXISTING DRIVEWAYS MAILBOXES AND OTHER IMPROVEMENTS. LOCATIONS SHOWN ABOVE ARE APPROXIMATE AND CONTRACTOR SHOULD VERIFY LOCATIONS PRIOR TO BIDDING AND CONSTRUCTION.
- 2.- CONTRACTOR SHALL REPAIR ANY DAMAGE DONE TO EXISTING DRIVEWAYS OR OTHER IMPROVEMENTS AT NO COST TO OWNER.
- 3.- VIDEO OF EXISTING SITE CONDITION IS RECOMENDED PRIOR TO CONSTRUCTION START.
- 4.- SEE SHEET C0-0.3 FOR DETAILS.
- 5.- CONTRACTOR TO PLACE TEMPORARY TABS ALONG EXISTING CENTERLINE AND EDGELINE STRIPING FOR RESTORATION OF ORIGINAL STRIPING.
- 6.- CONTRACTOR TO PROVIDE DAILY QUANTITIES OF ASPHALT AND AGGREGETE TO VERIFY APPLICATION RATE.

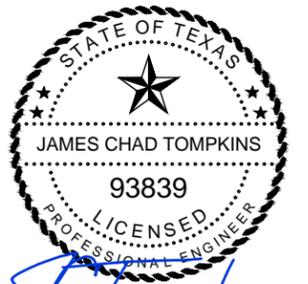

THE SEAL APPEARING ON THIS DOCUMENT WAS AUTHORIZED BY JAMES C. TOMPKINS, P.E. 93839 ON NOVEMBER 12, 2024

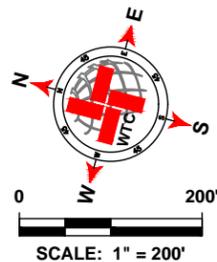

LEGEND	
	EXISTING CENTER LINE
	EXISTING END OF PAVEMENT
	EXISTING CONCRETE
	SEAL COAT AREA
	POTHOLE REPAIR (AS NOTED)

N CR 1140- 1 QUANTITIES			
ITEM #	ITEM	QTY.	UNIT
1	SINGLE COURSE SEAL COAT (APPROX.)	11 831	SY
2	STRIPING	3 360	LF
3	SOLID WHITE EDGE LINES		LF
WORK BY OTHERS			
ITEM #	ITEM	QTY.	UNIT
1	POTHOLE REPAIR (BY OTHERS)	1.44	SY

WTC
ENGINEERS | SURVEYORS

West Texas Consultants, Inc.
ENGINEERS PLANNERS SURVEYORS
405 S.W. 1st. Street | Andrews, TX 79714 | (432) 523-2181
TEXAS REGISTERED ENGINEERING FIRM F-2746
TEXAS REGISTERED SURVEYOR FIRM #100792-00

REVISION DESCRIPTION	REVISION	DATE

LOCATIONS OF UNDERGROUND UTILITIES ARE APPROXIMATE AND MAY NOT INCLUDE ALL UNDERGROUND UTILITIES PRESENT. CONTRACTOR SHALL VERIFY THE LOCATIONS OF ALL UTILITY CROSSINGS BEFORE EXCAVATION OF ROADWAY.

CONTRACTOR SHALL NOTIFY PROPERTY OWNERS AND RESIDENTS A MINIMUM OF 48 HOURS IN ADVANCE OF CONSTRUCTION ACTIVITIES ON OR IN THE VICINITY OF THEIR PROPERTY.


Before You Dig Anywhere In Texas STOP! CALL 1-800-245-4545

TOLL-FREE OSHA RULE 1926.651 REQUIRES PREVIOUS NOTIFICATION TEXAS ONE CALL SYSTEM


MIDLAND COUNTY, TEXAS					
2025 MIDLAND PAVEMENT MAINTENANCE PROJECT N CR 1140- 1					
DESIGN	DRAWN	DATE	PROJECT NO.	SCALE	SHEET #
J.C.T.	I.R.	11/12/24	56486	1" = 200'	C2-9.0

PLAT 2: PROJECT ENGINEERING & SURVEY NORTH SUNDAY, ANDREW, MIDLAND CO. MIDLAND COUNTY PAVING DISTRICT 2025 MIDLAND PAVEMENT MAINTENANCE PROJECT N CR 1140- 1 (11/12/2024) 11:40 AM EDGAR RIOS

N CR 1140- 2

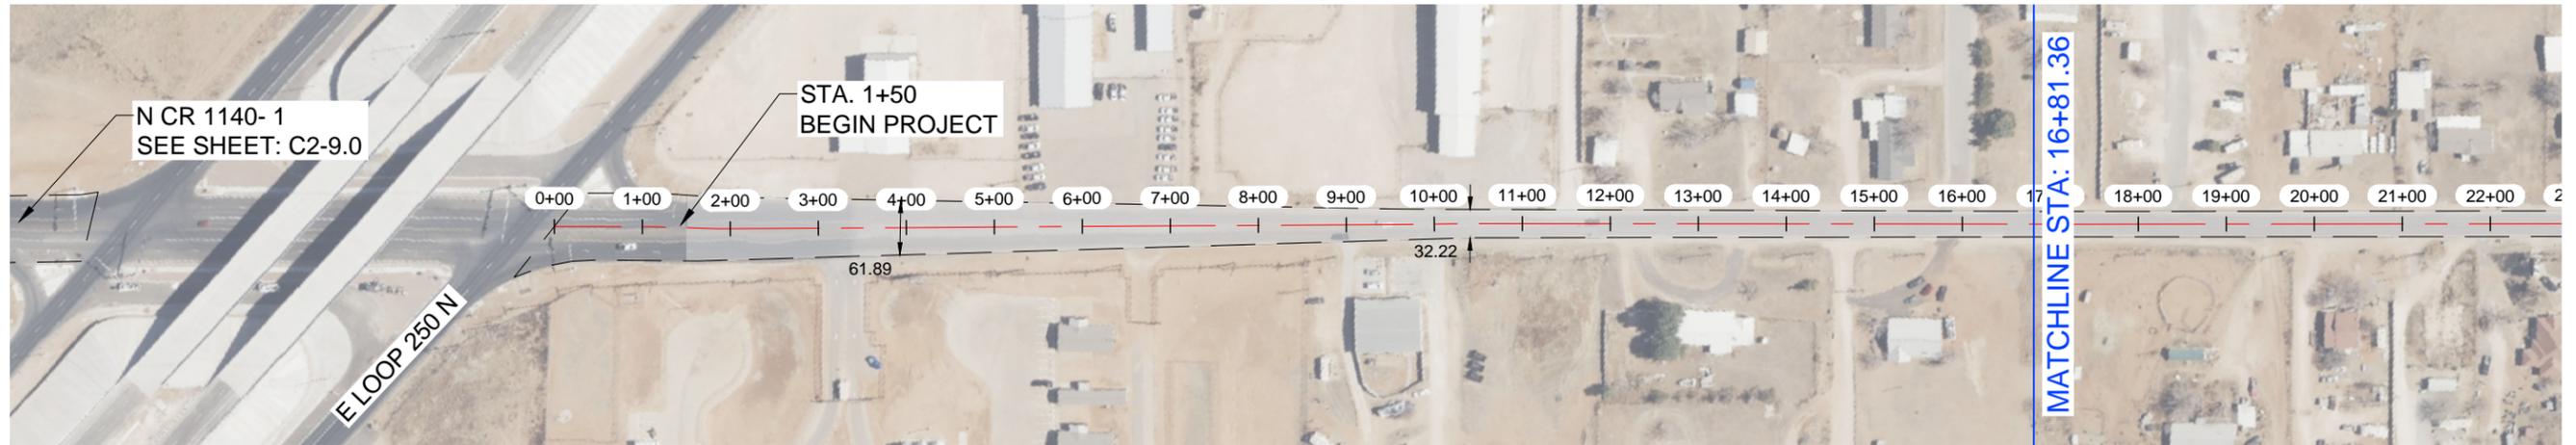


N CR 1140- 2

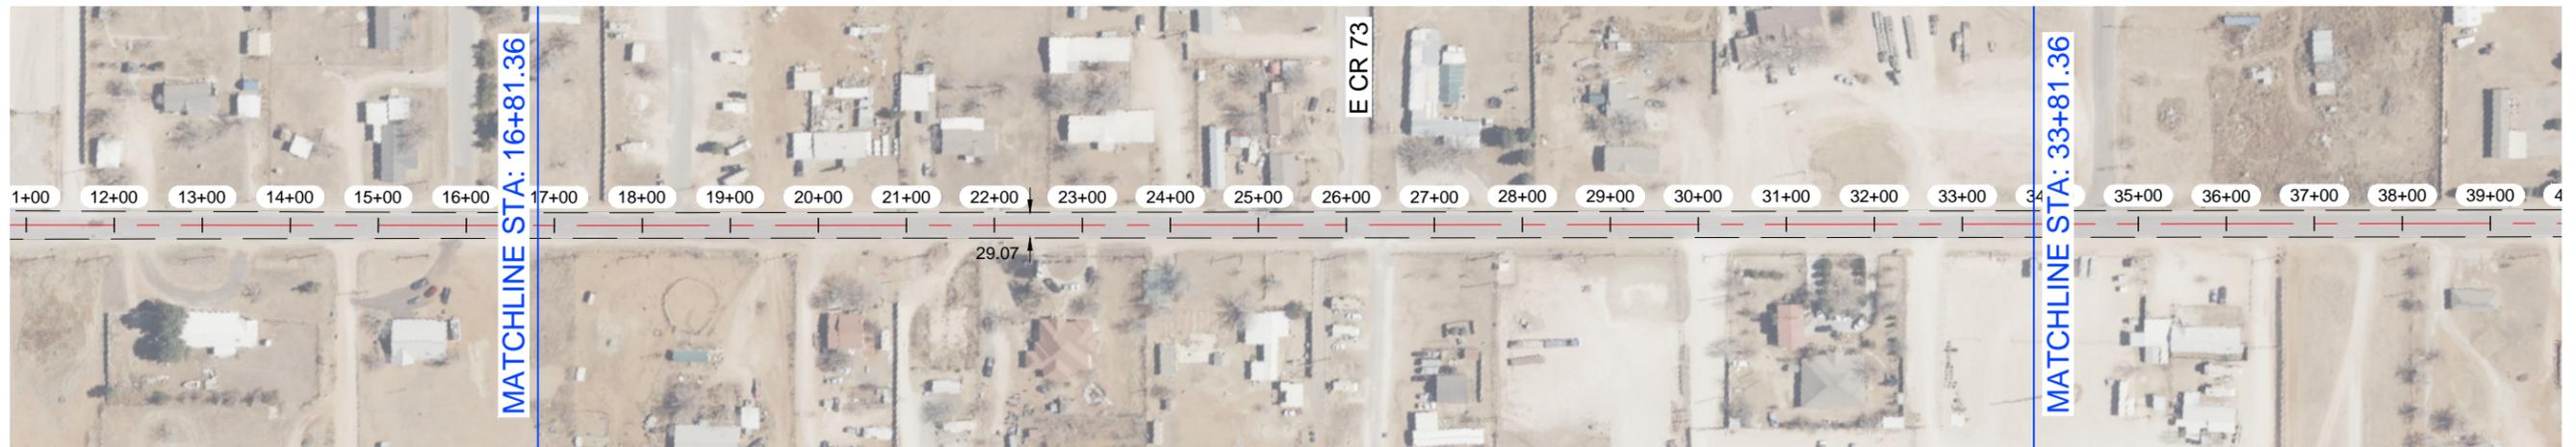


NOTES:

- 1.- CONTRACTOR TO AVOID DAMAGING EXISTING DRIVEWAYS MAILBOXES AND OTHER IMPROVEMENTS. LOCATIONS SHOWN ABOVE ARE APPROXIMATE AND CONTRACTOR SHOULD VERIFY LOCATIONS PRIOR TO BIDDING AND CONSTRUCTION.
- 2.- CONTRACTOR SHALL REPAIR ANY DAMAGE DONE TO EXISTING DRIVEWAYS OR OTHER IMPROVEMENTS AT NO COST TO OWNER.
- 3.- VIDEO OF EXISTING SITE CONDITION IS RECOMENDED PRIOR TO CONSTRUCTION START.
- 4.- SEE SHEET C0-0.3 FOR DETAILS.
- 5.- CONTRACTOR TO PLACE TEMPORARY TABS ALONG EXISTING CENTERLINE AND EDGELINE STRIPING FOR RESTORATION OF ORIGINAL STRIPING.
- 6.- CONTRACTOR TO PROVIDE DAILY QUANTITIES OF ASPHALT AND AGGREGETE TO VERIFY APPLICATION RATE.

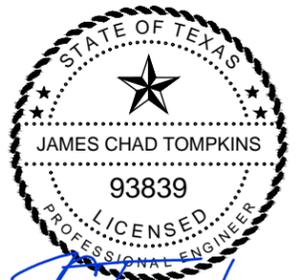

THE SEAL APPEARING ON THIS DOCUMENT WAS AUTHORIZED BY JAMES C. TOMPKINS, P.E. 93839 ON NOVEMBER 12, 2024

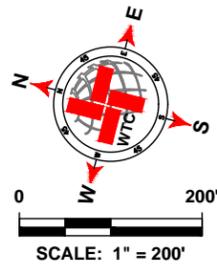

LEGEND	
	EXISTING CENTER LINE
	EXISTING END OF PAVEMENT
	EXISTING CONCRETE
	SEAL COAT AREA
	POTHOLE REPAIR (AS NOTED)

N CR 1140- 2 QUANTITIES			
ITEM #	ITEM	QTY.	UNIT
1	SINGLE COURSE SEAL COAT (APPROX.)	23 170	SY
2	STRIPING	6 350	LF
3	SOLID WHITE EDGE LINES	12 704	LF
WORK BY OTHERS			
ITEM #	ITEM	QTY.	UNIT
1	POTHOLE REPAIR (BY OTHERS)		SY

WTC
ENGINEERS | SURVEYORS

West Texas Consultants, Inc.
ENGINEERS PLANNERS SURVEYORS
405 S.W. 1st. Street | Andrews, TX 79714 |(432) 523-2181
TEXAS REGISTERED ENGINEERING FIRM F-2746
TEXAS REGISTERED SURVEYOR FIRM #100792-00

REVISION DESCRIPTION	REVISION	DATE

LOCATIONS OF UNDERGROUND UTILITIES ARE APPROXIMATE AND MAY NOT INCLUDE ALL UNDERGROUND UTILITIES PRESENT. CONTRACTOR SHALL VERIFY THE LOCATIONS OF ALL UTILITY CROSSINGS BEFORE EXCAVATION OF ROADWAY.

CONTRACTOR SHALL NOTIFY PROPERTY OWNERS AND RESIDENTS A MINIMUM OF 48 HOURS IN ADVANCE OF CONSTRUCTION ACTIVITIES ON OR IN THE VICINITY OF THEIR PROPERTY.


Before You Dig Anywhere In Texas STOP! CALL 1-800-245-4545

TOLL-FREE OSHA RULE 1926.651 REQUIRES PREVIOUS NOTIFICATION TEXAS ONE CALL SYSTEM


MIDLAND COUNTY, TEXAS					
2025 MIDLAND PAVEMENT MAINTENANCE PROJECT N CR 1140- 2					
DESIGN	DRAWN	DATE	PROJECT NO.	SCALE	SHEET #
J.C.T.	I.R.	11/12/24	56486	1" = 200'	C2-10.0

PLAT 2: PROJECT ENGINEERING & SURVEY NORTH AND SOUTHERN, MIDLAND COUNTY, TEXAS. DATE: 11/12/2024 11:40 AM EST. DRAWN BY: J.C.T.

N CR 1140- 2

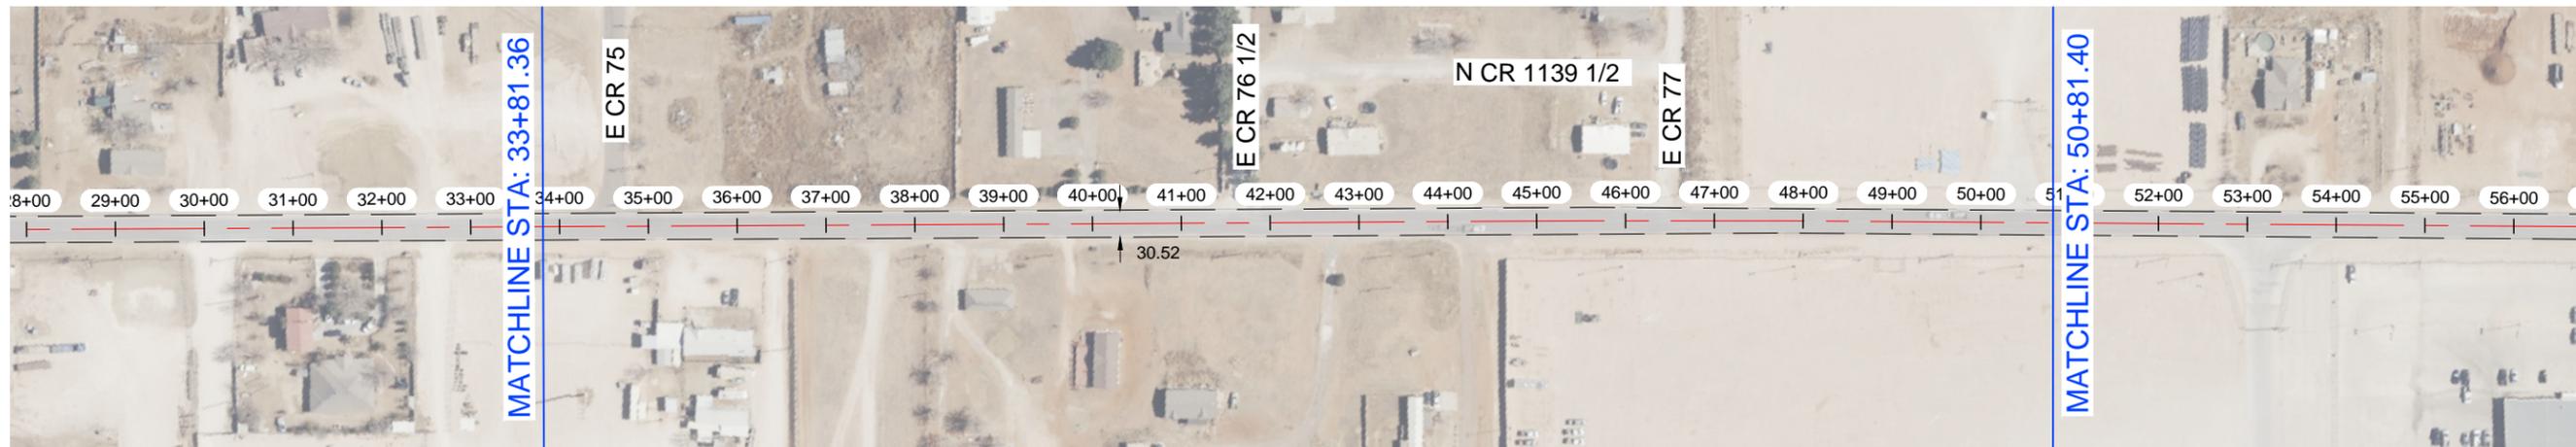


N CR 1140- 2

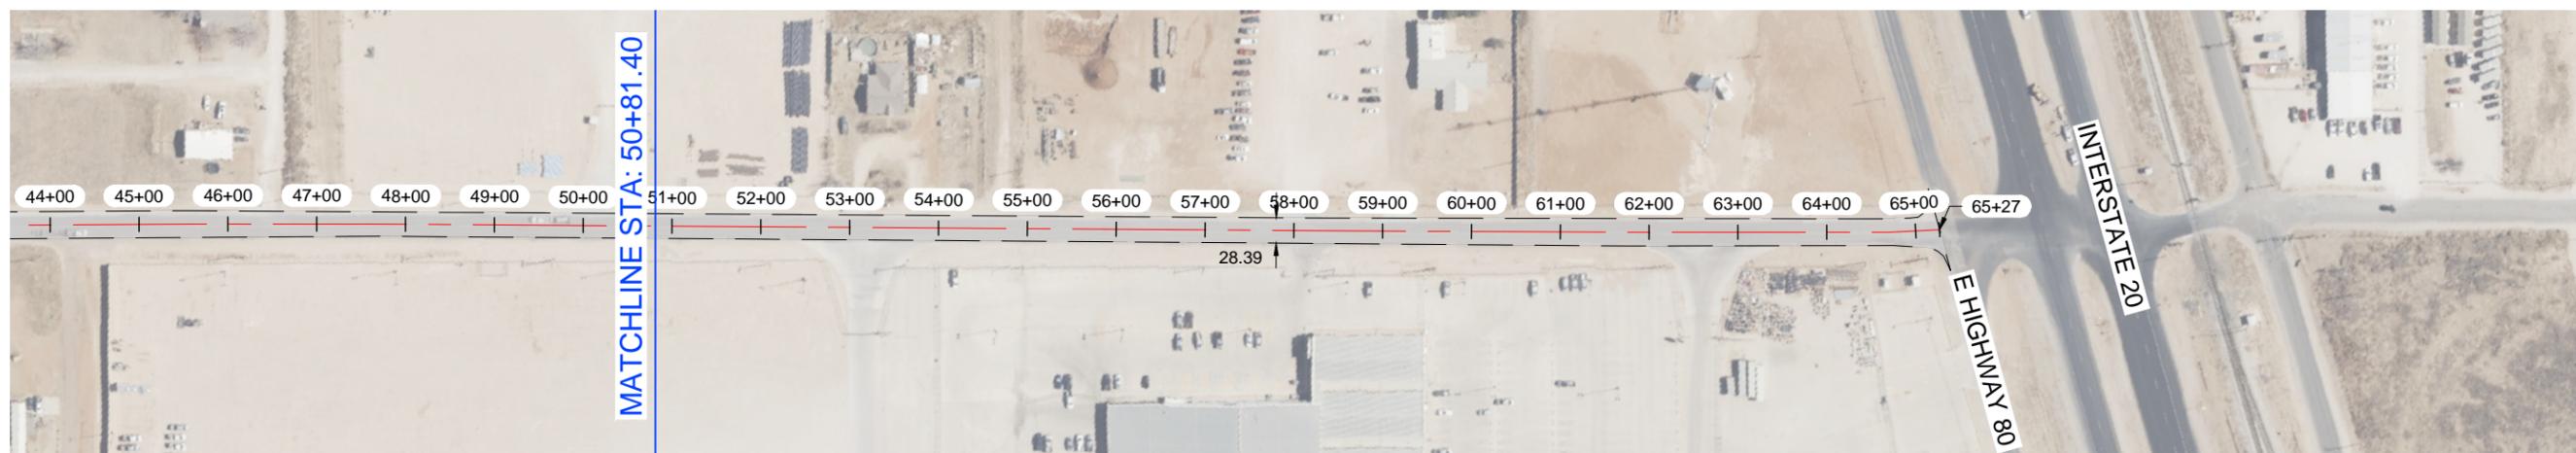


NOTES:

- 1.- CONTRACTOR TO AVOID DAMAGING EXISTING DRIVEWAYS MAILBOXES AND OTHER IMPROVEMENTS. LOCATIONS SHOWN ABOVE ARE APPROXIMATE AND CONTRACTOR SHOULD VERIFY LOCATIONS PRIOR TO BIDDING AND CONSTRUCTION.
- 2.- CONTRACTOR SHALL REPAIR ANY DAMAGE DONE TO EXISTING DRIVEWAYS OR OTHER IMPROVEMENTS AT NO COST TO OWNER.
- 3.- VIDEO OF EXISTING SITE CONDITION IS RECOMENDED PRIOR TO CONSTRUCTION START.
- 4.- SEE SHEET C0-0.3 FOR DETAILS.
- 5.- CONTRACTOR TO PLACE TEMPORARY TABS ALONG EXISTING CENTERLINE AND EDGELINE STRIPING FOR RESTORATION OF ORIGINAL STRIPING.
- 6.- CONTRACTOR TO PROVIDE DAILY QUANTITIES OF ASPHALT AND AGGREGETE TO VERIFY APPLICATION RATE.

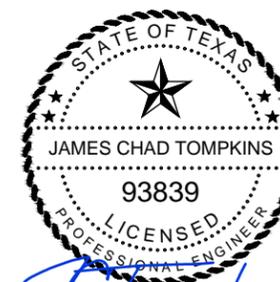

THE SEAL APPEARING ON THIS DOCUMENT WAS AUTHORIZED BY JAMES C. TOMPKINS, P.E. 93839 ON NOVEMBER 12, 2024

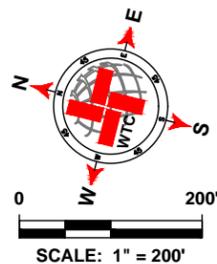

LEGEND	
	EXISTING CENTER LINE
	EXISTING END OF PAVEMENT
	EXISTING CONCRETE
	SEAL COAT AREA
	POTHOLE REPAIR (AS NOTED)

N CR 1140- 2 QUANTITIES			
ITEM #	ITEM	QTY.	UNIT
1	SINGLE COURSE SEAL COAT (APPROX.)	SEE C2-9.0	SY
2	STRIPING		LF
3	SOLID WHITE EDGE LINES		LF
WORK BY OTHERS			
ITEM #	ITEM	QTY.	UNIT
1	POTHOLE REPAIR (BY OTHERS)		SY

WTC
ENGINEERS | SURVEYORS

West Texas Consultants, Inc.
ENGINEERS PLANNERS SURVEYORS
405 S.W. 1st. Street | Andrews, TX 79714 |(432) 523-2181
TEXAS REGISTERED ENGINEERING FIRM F-2746
TEXAS REGISTERED SURVEYOR FIRM #100792-00

REVISION DESCRIPTION	REVISION	DATE

LOCATIONS OF UNDERGROUND UTILITIES ARE APPROXIMATE AND MAY NOT INCLUDE ALL UNDERGROUND UTILITIES PRESENT. CONTRACTOR SHALL VERIFY THE LOCATIONS OF ALL UTILITY CROSSINGS BEFORE EXCAVATION OF ROADWAY.

CONTRACTOR SHALL NOTIFY PROPERTY OWNERS AND RESIDENTS A MINIMUM OF 48 HOURS IN ADVANCE OF CONSTRUCTION ACTIVITIES ON OR IN THE VICINITY OF THEIR PROPERTY.


Before You Dig Anywhere In Texas STOP! CALL 1-800-245-4545

TOLL-FREE OSHA RULE 1926.651 REQUIRES PREVIOUS NOTIFICATION TEXAS ONE CALL SYSTEM


MIDLAND COUNTY, TEXAS					
2025 MIDLAND PAVEMENT MAINTENANCE PROJECT N CR 1140- 2					
DESIGN	DRAWN	DATE	PROJECT NO.	SCALE	SHEET #
J.C.T.	I.R.	11/12/24	56486	1" = 200'	C2-10.1

PLAT 2: PROJECT ENGINEERING & SURVEY NORTH SUNDAY, ANDREWS, MIDLAND CO. MIDLAND COUNTY PAVING DISTRICT 2025 MIDLAND PAVEMENT MAINTENANCE PROJECT GRADE C LAYOUT TAB. C2-10.1 N CR 1140- 2 11/12/2024 11:40 AM EDD:AM-RDS

E CR 79

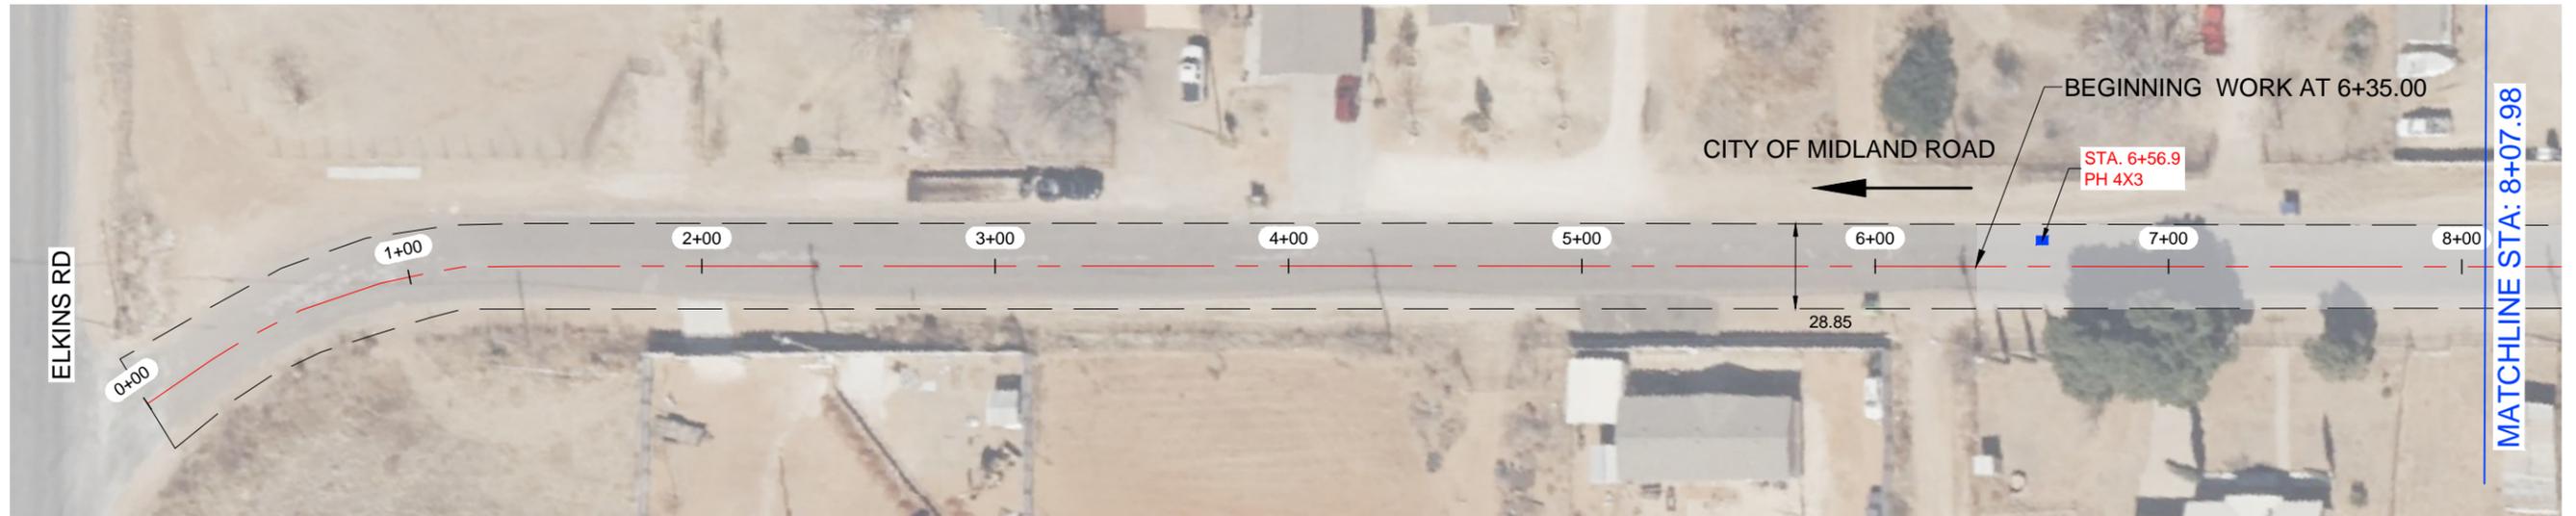

E CR 79

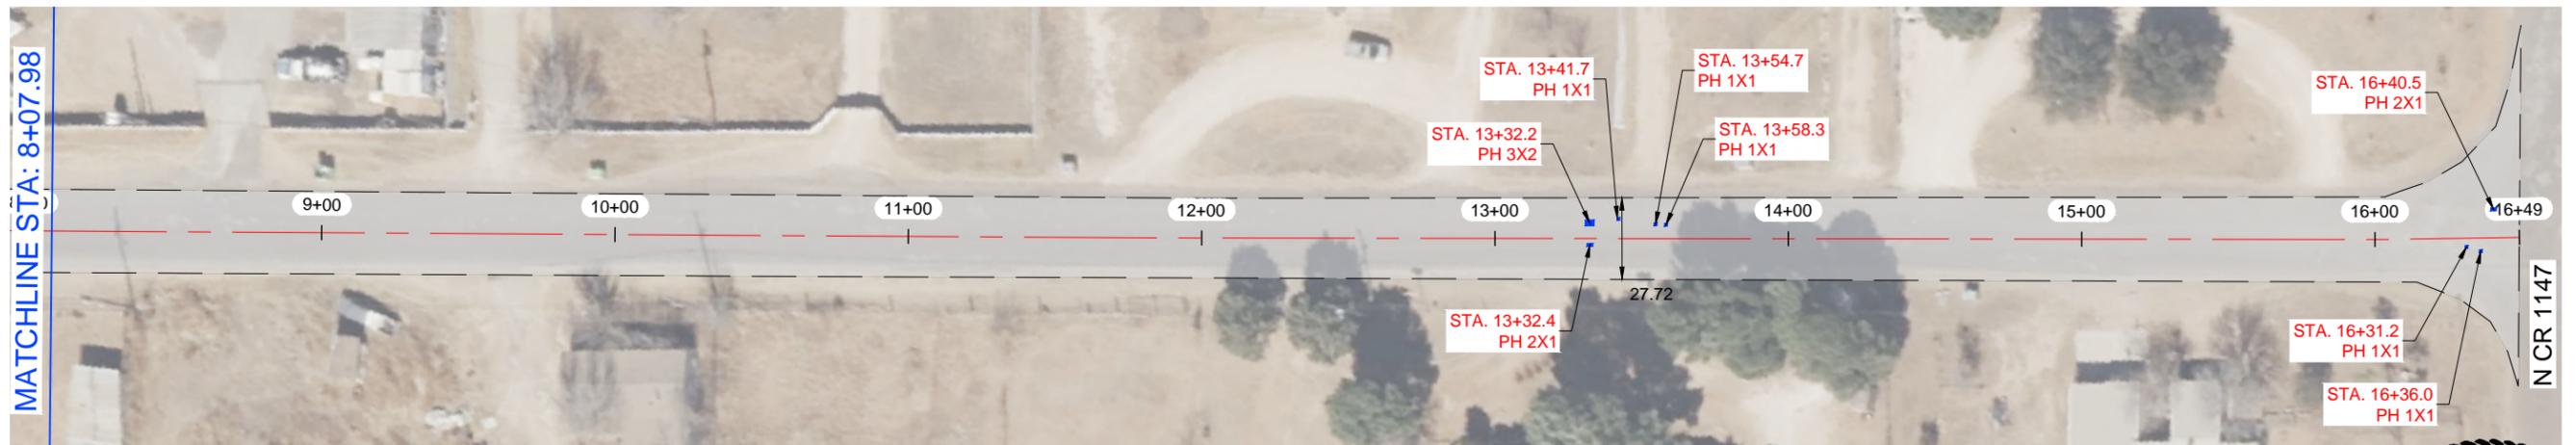


NOTES:

- 1.- CONTRACTOR TO AVOID DAMAGING EXISTING DRIVEWAYS MAILBOXES AND OTHER IMPROVEMENTS. LOCATIONS SHOWN ABOVE ARE APPROXIMATE AND CONTRACTOR SHOULD VERIFY LOCATIONS PRIOR TO BIDDING AND CONSTRUCTION.
- 2.- CONTRACTOR SHALL REPAIR ANY DAMAGE DONE TO EXISTING DRIVEWAYS OR OTHER IMPROVEMENTS AT NO COST TO OWNER.
- 3.- VIDEO OF EXISTING SITE CONDITION IS RECOMENDED PRIOR TO CONSTRUCTION START.
- 4.- SEE SHEET C0-0.3 FOR DETAILS.
- 5.- CONTRACTOR TO PLACE TEMPORARY TABS ALONG EXISTING CENTERLINE AND EDGELINE STRIPING FOR RESTORATION OF ORIGINAL STRIPING.
- 6.- CONTRACTOR TO PROVIDE DAILY QUANTITIES OF ASPHALT AND AGGREGETE TO VERIFY APPLICATION RATE.



THE SEAL APPEARING ON THIS DOCUMENT WAS AUTHORIZED BY JAMES C. TOMPKINS, P.E. 93839 ON NOVEMBER 12, 2024

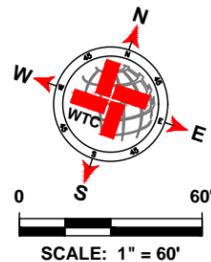

LEGEND	
	EXISTING CENTER LINE
	EXISTING END OF PAVEMENT
	EXISTING CONCRETE
	SEAL COAT AREA
	POTHOLE REPAIR (AS NOTED)

E CR 79 QUANTITIES			
ITEM #	ITEM	QTY.	UNIT
1	SINGLE COURSE SEAL COAT (APPROX.)	3 272	SY
2	STRIPING	964	LF
3	SOLID WHITE EDGE LINES	1 928	LF
WORK BY OTHERS			
ITEM #	ITEM	QTY.	UNIT
1	POTHOLE REPAIR (BY OTHERS)	4.11	SY

WTC
ENGINEERS | SURVEYORS

West Texas Consultants, Inc.
ENGINEERS PLANNERS SURVEYORS
405 S.W. 1st. Street | Andrews, TX 79714 | (432) 523-2181
TEXAS REGISTERED ENGINEERING FIRM F-2746
TEXAS REGISTERED SURVEYOR FIRM #100792-00

REVISION DESCRIPTION	REVISION	DATE

LOCATIONS OF UNDERGROUND UTILITIES ARE APPROXIMATE AND MAY NOT INCLUDE ALL UNDERGROUND UTILITIES PRESENT. CONTRACTOR SHALL VERIFY THE LOCATIONS OF ALL UTILITY CROSSINGS BEFORE EXCAVATION OF ROADWAY.

CONTRACTOR SHALL NOTIFY PROPERTY OWNERS AND RESIDENTS A MINIMUM OF 48 HOURS IN ADVANCE OF CONSTRUCTION ACTIVITIES ON OR IN THE VICINITY OF THEIR PROPERTY.


Before You Dig Anywhere In Texas STOP! CALL 1-800-245-4545

TOLL-FREE OSHA RULE 1926.651 REQUIRES PREVIOUS NOTIFICATION TEXAS ONE CALL SYSTEM

MIDLAND COUNTY, TEXAS					
2025 MIDLAND PAVEMENT MAINTENANCE PROJECT E CR 79					
DESIGN	DRAWN	DATE	PROJECT NO.	SCALE	SHEET #
J.C.T.	I.R.	11/12/24	56486	1" = 60'	C2-11.0

PLAT: 2: PROJECT ENGINEERING & SURVEYING (MIDLAND COUNTY) PAVING (2025) DRAWINGS GRADE C LAYOUT TAB: C2-11.0 E CR 79 11/20/24 11:40 AM EDOAR.RDS

N CR 1160- 1

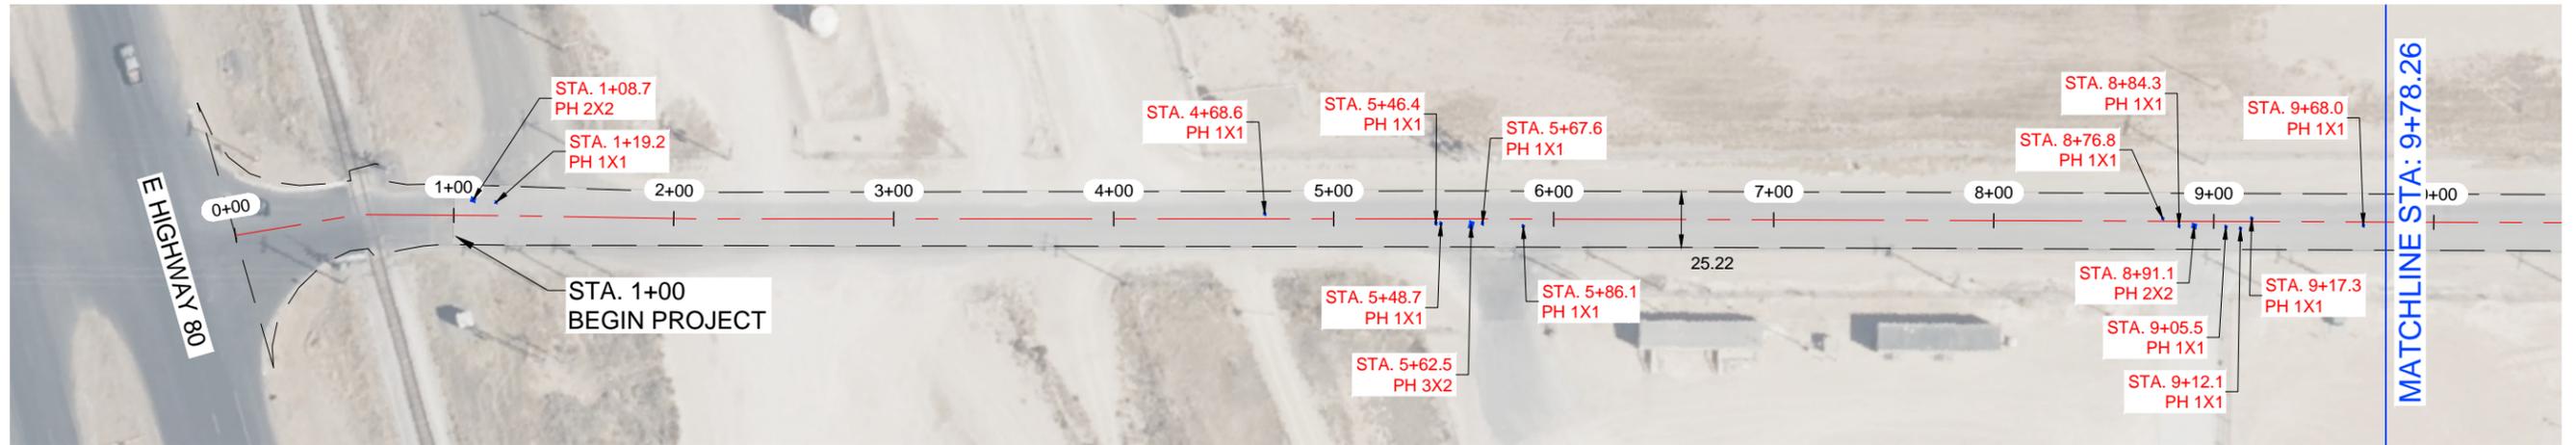


N CR 1160- 1




NOTES:

- 1.- CONTRACTOR TO AVOID DAMAGING EXISTING DRIVEWAYS MAILBOXES AND OTHER IMPROVEMENTS. LOCATIONS SHOWN ABOVE ARE APPROXIMATE AND CONTRACTOR SHOULD VERIFY LOCATIONS PRIOR TO BIDDING AND CONSTRUCTION.
- 2.- CONTRACTOR SHALL REPAIR ANY DAMAGE DONE TO EXISTING DRIVEWAYS OR OTHER IMPROVEMENTS AT NO COST TO OWNER.
- 3.- VIDEO OF EXISTING SITE CONDITION IS RECOMENDED PRIOR TO CONSTRUCTION START.
- 4.- SEE SHEET C0-0.3 FOR DETAILS.
- 5.- CONTRACTOR TO PLACE TEMPORARY TABS ALONG EXISTING CENTERLINE AND EDGELINE STRIPING FOR RESTORATION OF ORIGINAL STRIPING.
- 6.- CONTRACTOR TO PROVIDE DAILY QUANTITIES OF ASPHALT AND AGGREGETE TO VERIFY APPLICATION RATE.

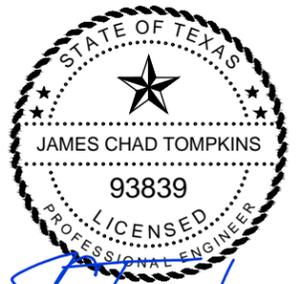

THE SEAL APPEARING ON THIS DOCUMENT WAS AUTHORIZED BY JAMES C. TOMPKINS, P.E. 93839 ON NOVEMBER 12, 2024

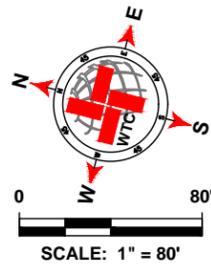

LEGEND	
	EXISTING CENTER LINE
	EXISTING END OF PAVEMENT
	EXISTING CONCRETE
	SEAL COAT AREA
	POTHOLE REPAIR (AS NOTED)

N CR 1160- 1 QUANTITIES				
ITEM #	ITEM	QTY.	UNIT	
1	SINGLE COURSE SEAL COAT (APPROX.)	5 900	SY	
2	STRIPING	1 855	LF	
3	SOLID WHITE EDGE LINES	3 710	LF	
WORK BY OTHERS				
ITEM #	ITEM	QTY.	UNIT	
1	POTHOLE REPAIR (BY OTHERS)	3.56	SY	

WTC
ENGINEERS | SURVEYORS

West Texas Consultants, Inc.
ENGINEERS PLANNERS SURVEYORS
405 S.W. 1st. Street | Andrews, TX 79714 | (432) 523-2181
TEXAS REGISTERED ENGINEERING FIRM F-2746
TEXAS REGISTERED SURVEYOR FIRM #100792-00

REVISION DESCRIPTION	REVISION	DATE

LOCATIONS OF UNDERGROUND UTILITIES ARE APPROXIMATE AND MAY NOT INCLUDE ALL UNDERGROUND UTILITIES PRESENT. CONTRACTOR SHALL VERIFY THE LOCATIONS OF ALL UTILITY CROSSINGS BEFORE EXCAVATION OF ROADWAY.

CONTRACTOR SHALL NOTIFY PROPERTY OWNERS AND RESIDENTS A MINIMUM OF 48 HOURS IN ADVANCE OF CONSTRUCTION ACTIVITIES ON OR IN THE VICINITY OF THEIR PROPERTY.


Before You Dig Anywhere In Texas STOP! CALL 1-800-245-4545

TOLL-FREE OSHA RULE 1926.651 REQUIRES PREVIOUS NOTIFICATION TEXAS ONE CALL SYSTEM


MIDLAND COUNTY, TEXAS						
2025 MIDLAND PAVEMENT MAINTENANCE PROJECT N CR 1160- 1						
DESIGN	DRAWN	DATE	PROJECT NO.	SCALE	SHEET #	
J.C.T.	I.R.	11/12/24	56486	1" = 80'	C2-12.0	

PLAT: 2: PROJECT ENGINEERING & SURVEYING, 1011 W. 11TH STREET, SUITE 100, MIDLAND, TEXAS 79701-1100. MIDLAND COUNTY PAVING DISTRICT, 2025 MPMF PICTOS GRADE C LAYOUT TAB, C2-12.0, C2-13.0, C2-13.1, C2-13.2, C2-13.3, C2-13.4, C2-13.5, C2-13.6, C2-13.7, C2-13.8, C2-13.9, C2-14.0, AM 11/12/24, 11:40 AM, EDC:AM-RSOS

E CR 90-2

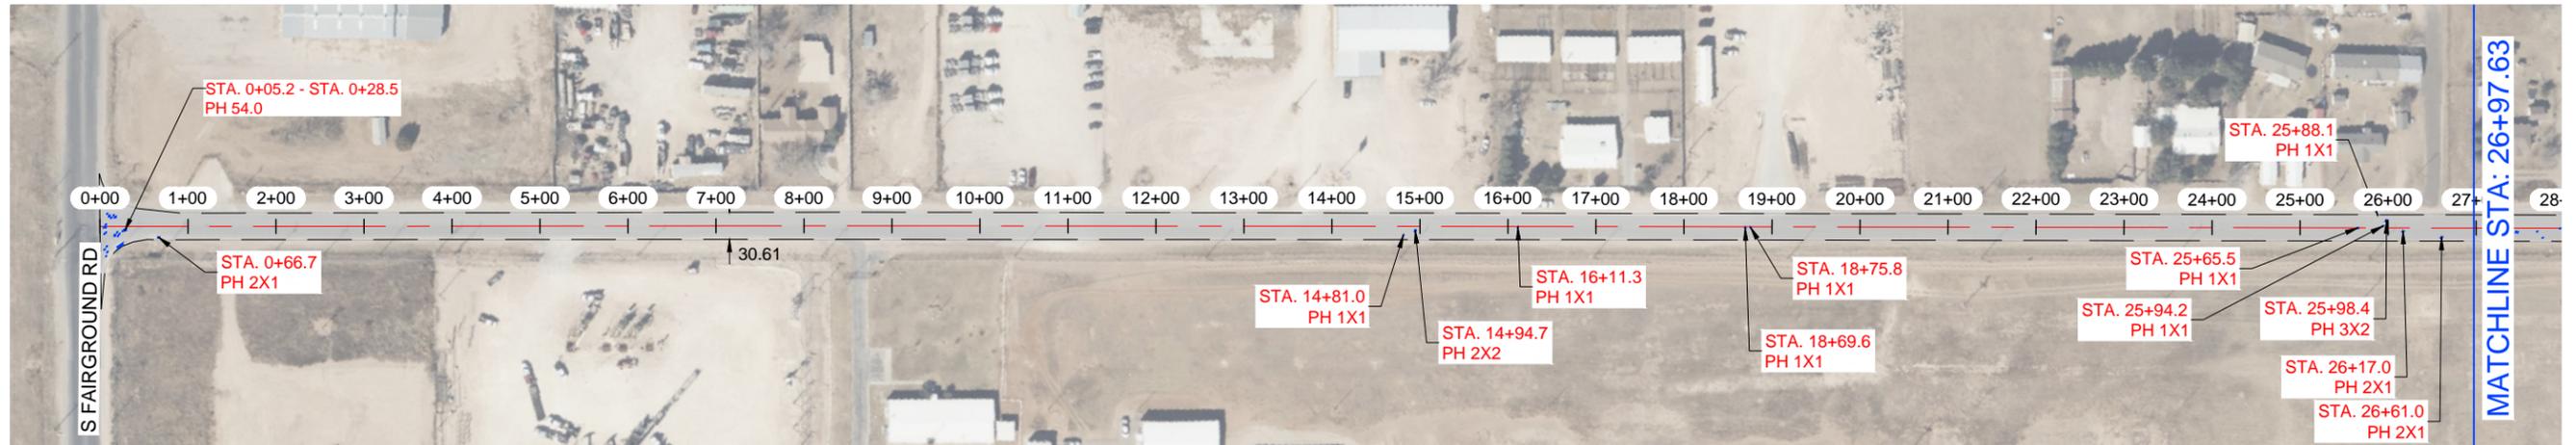


E CR 90-2

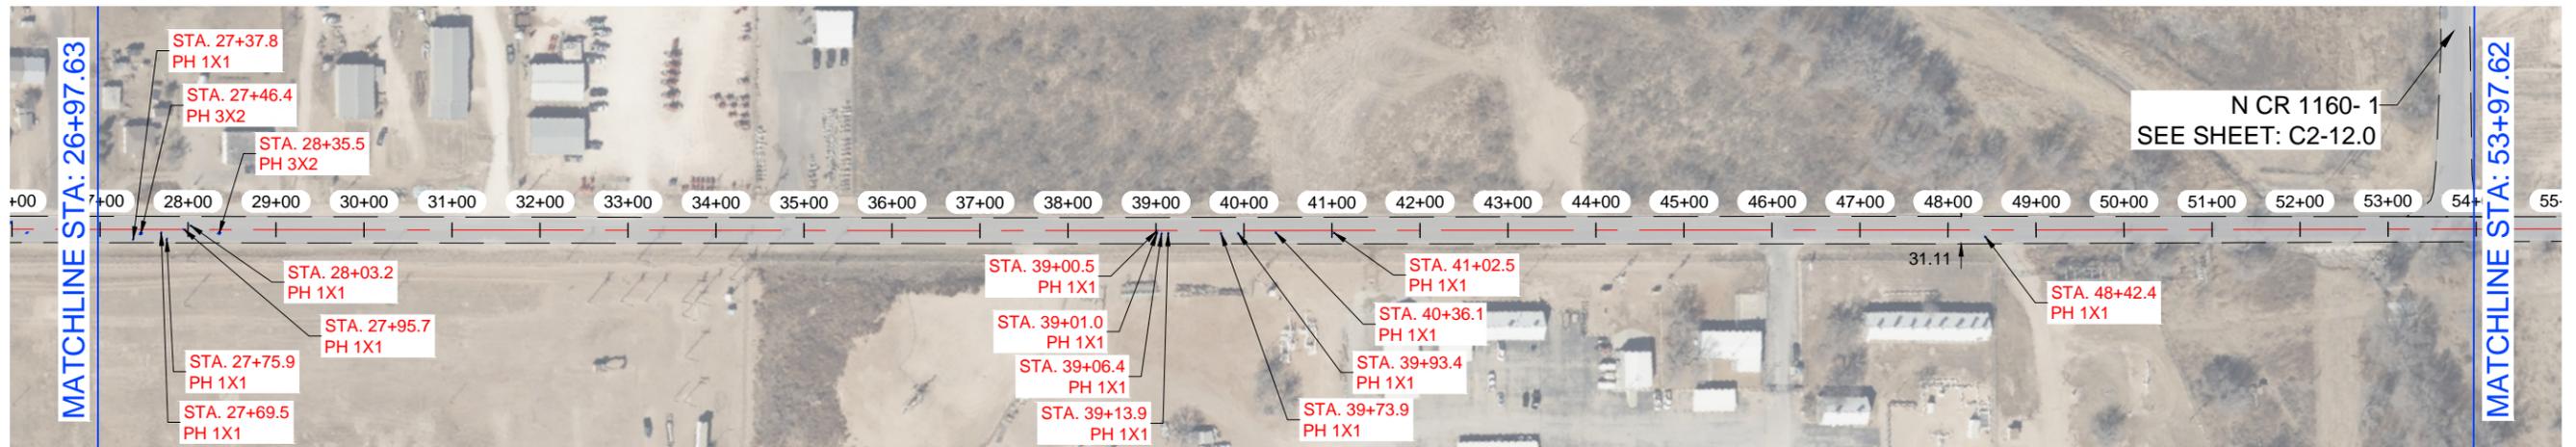


NOTES:

- 1.- CONTRACTOR TO AVOID DAMAGING EXISTING DRIVEWAYS MAILBOXES AND OTHER IMPROVEMENTS. LOCATIONS SHOWN ABOVE ARE APPROXIMATE AND CONTRACTOR SHOULD VERIFY LOCATIONS PRIOR TO BIDDING AND CONSTRUCTION.
- 2.- CONTRACTOR SHALL REPAIR ANY DAMAGE DONE TO EXISTING DRIVEWAYS OR OTHER IMPROVEMENTS AT NO COST TO OWNER.
- 3.- VIDEO OF EXISTING SITE CONDITION IS RECOMMENDED PRIOR TO CONSTRUCTION START.
- 4.- SEE SHEET C0-0.3 FOR DETAILS.
- 5.- CONTRACTOR TO PLACE TEMPORARY TABS ALONG EXISTING CENTERLINE AND EDGELINE STRIPING FOR RESTORATION OF ORIGINAL STRIPING.
- 6.- CONTRACTOR TO PROVIDE DAILY QUANTITIES OF ASPHALT AND AGGREGETE TO VERIFY APPLICATION RATE.

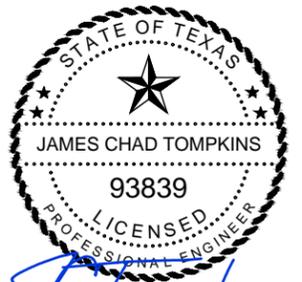

THE SEAL APPEARING ON THIS DOCUMENT WAS AUTHORIZED BY JAMES C. TOMPKINS, P.E. 93839 ON NOVEMBER 12, 2024

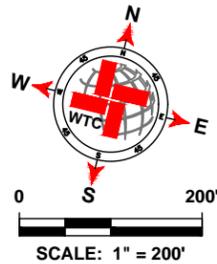

LEGEND	
	EXISTING CENTER LINE
	EXISTING END OF PAVEMENT
	EXISTING CONCRETE
	SEAL COAT AREA
	POTHOLE REPAIR (AS NOTED)

E CR 90- 2 QUANTITIES			
ITEM #	ITEM	QTY.	UNIT
1	SINGLE COURSE SEAL COAT (APPROX.)	34 776	SY
2	STRIPING	10 574	LF
3	SOLID WHITE EDGE LINES	21 148	LF
WORK BY OTHERS			
ITEM #	ITEM	QTY.	UNIT
1	POTHOLE REPAIR (BY OTHERS)	9.11	SY

WTC
ENGINEERS | SURVEYORS

West Texas Consultants, Inc.
ENGINEERS PLANNERS SURVEYORS
405 S.W. 1st. Street | Andrews, TX 79714 |(432) 523-2181
TEXAS REGISTERED ENGINEERING FIRM F-2746
TEXAS REGISTERED SURVEYOR FIRM #100792-00

REVISION DESCRIPTION	REVISION	DATE

LOCATIONS OF UNDERGROUND UTILITIES ARE APPROXIMATE AND MAY NOT INCLUDE ALL UNDERGROUND UTILITIES PRESENT. CONTRACTOR SHALL VERIFY THE LOCATIONS OF ALL UTILITY CROSSINGS BEFORE EXCAVATION OF ROADWAY.

CONTRACTOR SHALL NOTIFY PROPERTY OWNERS AND RESIDENTS A MINIMUM OF 48 HOURS IN ADVANCE OF CONSTRUCTION ACTIVITIES ON OR IN THE VICINITY OF THEIR PROPERTY.


Before You Dig Anywhere In Texas
STOP! CALL 1-800-245-4545

TOLL-FREE OSHA RULE 1926.651
REQUIRES PREVIOUS NOTIFICATION
TEXAS ONE CALL SYSTEM


MIDLAND COUNTY, TEXAS					
2025 MIDLAND PAVEMENT MAINTENANCE PROJECT E CR 90- 2					
DESIGN	DRAWN	DATE	PROJECT NO.	SCALE	SHEET #
J.C.T.	I.R.	11/12/24	56486	1" = 200'	C2-13.0

PLAT: 2: PROJECT ENGINEERING & SURVEY (NOT FOR CONSTRUCTION) - MIDLAND COUNTY PAVING (2025) DRAWING GRADE C LAYOUT TAB: C2-13.0 E CR 90- 2 11/20/24 11:48 AM EDGAR RIOS

E CR 90-2

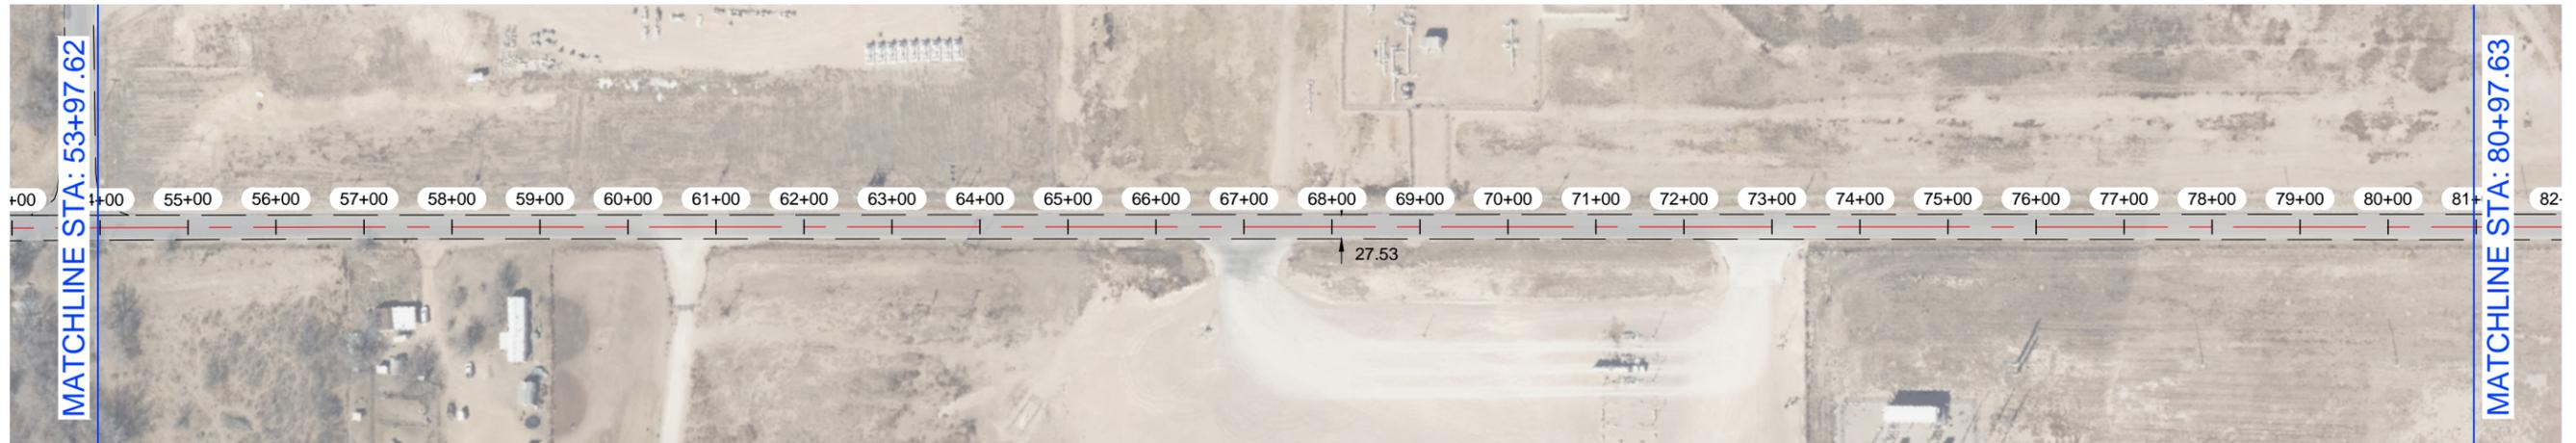


E CR 90-2

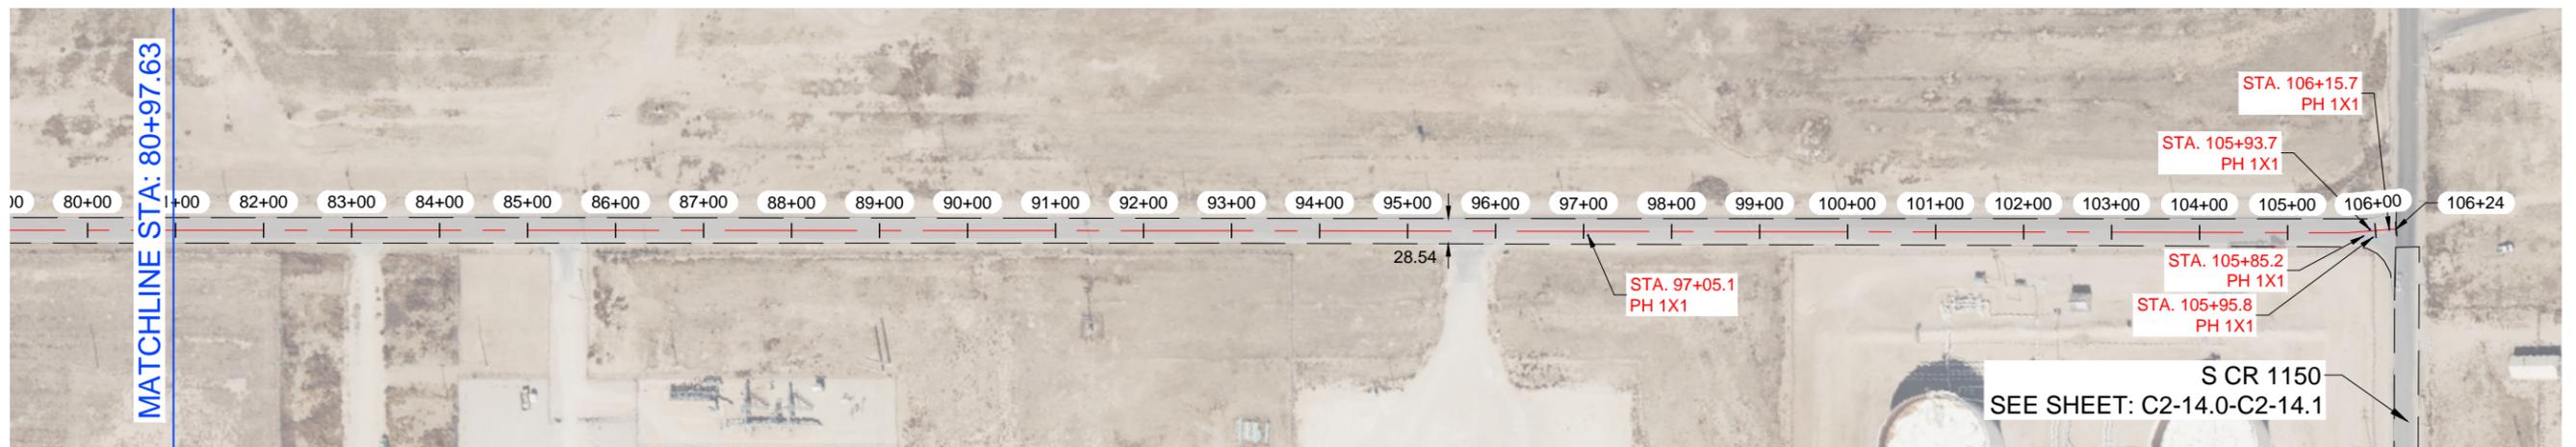


NOTES:

- 1.- CONTRACTOR TO AVOID DAMAGING EXISTING DRIVEWAYS MAILBOXES AND OTHER IMPROVEMENTS. LOCATIONS SHOWN ABOVE ARE APPROXIMATE AND CONTRACTOR SHOULD VERIFY LOCATIONS PRIOR TO BIDDING AND CONSTRUCTION.
- 2.- CONTRACTOR SHALL REPAIR ANY DAMAGE DONE TO EXISTING DRIVEWAYS OR OTHER IMPROVEMENTS AT NO COST TO OWNER.
- 3.- VIDEO OF EXISTING SITE CONDITION IS RECOMENDED PRIOR TO CONSTRUCTION START.
- 4.- SEE SHEET C0-0.3 FOR DETAILS.
- 5.- CONTRACTOR TO PLACE TEMPORARY TABS ALONG EXISTING CENTERLINE AND EDGELINE STRIPING FOR RESTORATION OF ORIGINAL STRIPING.
- 6.- CONTRACTOR TO PROVIDE DAILY QUANTITIES OF ASPHALT AND AGGREGETE TO VERIFY APPLICATION RATE.

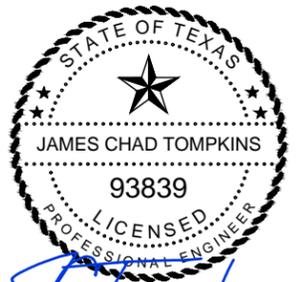

THE SEAL APPEARING ON THIS DOCUMENT WAS AUTHORIZED BY JAMES C. TOMPKINS, P.E. 93839 ON NOVEMBER 12, 2024

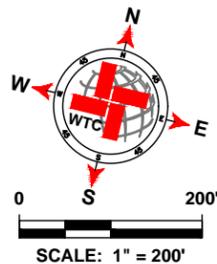

LEGEND	
	EXISTING CENTER LINE
	EXISTING END OF PAVEMENT
	EXISTING CONCRETE
	SEAL COAT AREA
	POTHOLE REPAIR (AS NOTED)

E CR 90- 2 QUANTITIES			
ITEM #	ITEM	QTY.	UNIT
1	SINGLE COURSE SEAL COAT (APPROX.)	SEE C2-12.0	SY
2	STRIPING		LF
3	SOLID WHITE EDGE LINES		LF
WORK BY OTHERS			
ITEM #	ITEM	QTY.	UNIT
1	POTHOLE REPAIR (BY OTHERS)		SY

WTC
ENGINEERS | SURVEYORS

West Texas Consultants, Inc.
ENGINEERS PLANNERS SURVEYORS
405 S.W. 1st. Street | Andrews, TX 79714 |(432) 523-2181
TEXAS REGISTERED ENGINEERING FIRM F-2746
TEXAS REGISTERED SURVEYOR FIRM #100792-00

REVISION DESCRIPTION	REVISION	DATE

LOCATIONS OF UNDERGROUND UTILITIES ARE APPROXIMATE AND MAY NOT INCLUDE ALL UNDERGROUND UTILITIES PRESENT. CONTRACTOR SHALL VERIFY THE LOCATIONS OF ALL UTILITY CROSSINGS BEFORE EXCAVATION OF ROADWAY.

CONTRACTOR SHALL NOTIFY PROPERTY OWNERS AND RESIDENTS A MINIMUM OF 48 HOURS IN ADVANCE OF CONSTRUCTION ACTIVITIES ON OR IN THE VICINITY OF THEIR PROPERTY.


Before You Dig Anywhere In Texas
STOP! CALL 1-800-245-4545

TOLL-FREE OSHA RULE 1926.651
REQUIRES PREVIOUS NOTIFICATION
TEXAS ONE CALL SYSTEM

MIDLAND COUNTY, TEXAS					
2025 MIDLAND PAVEMENT MAINTENANCE PROJECT E CR 90- 2					
DESIGN	DRAWN	DATE	PROJECT NO.	SCALE	SHEET #
J.C.T.	I.R.	11/12/24	56486	1" = 200'	C2-13.1


PLAT 2: PROJECT ENGINEERING & SURVEY (NOT TO SCALE) AND/OR ENGINEERING, MIDLAND COUNTY, TEXAS. DRAWING GRADE C LAYOUT TAB. C2-13.1 E CR 90- 2 11/20/24 11:50 AM EDGAR.BROG

S CR 1150

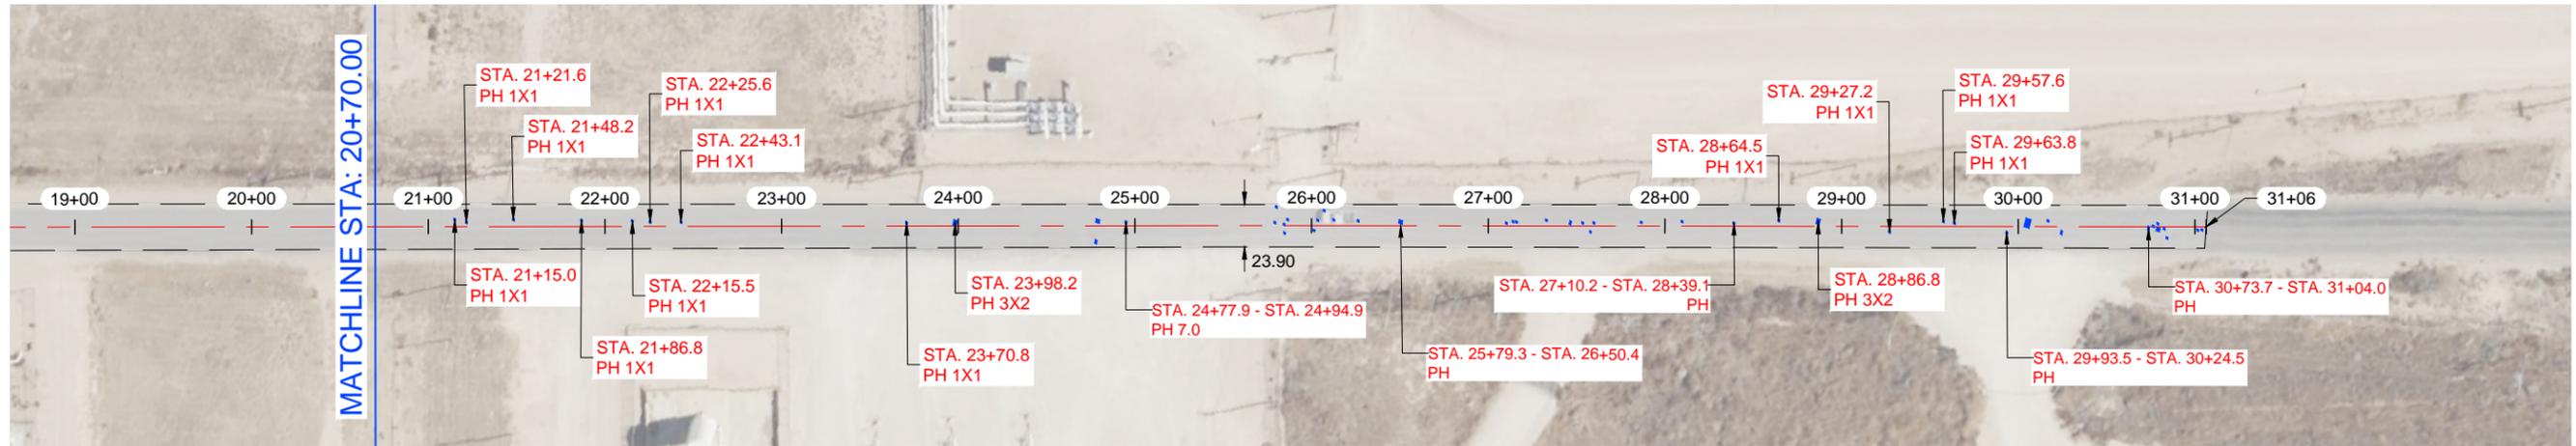


NOTES:

- 1.- CONTRACTOR TO AVOID DAMAGING EXISTING DRIVEWAYS MAILBOXES AND OTHER IMPROVEMENTS. LOCATIONS SHOWN ABOVE ARE APPROXIMATE AND CONTRACTOR SHOULD VERIFY LOCATIONS PRIOR TO BIDDING AND CONSTRUCTION.
- 2.- CONTRACTOR SHALL REPAIR ANY DAMAGE DONE TO EXISTING DRIVEWAYS OR OTHER IMPROVEMENTS AT NO COST TO OWNER.
- 3.- VIDEO OF EXISTING SITE CONDITION IS RECOMENDED PRIOR TO CONSTRUCTION START.
- 4.- SEE SHEET C0-0.3 FOR DETAILS.
- 5.- CONTRACTOR TO PLACE TEMPORARY TABS ALONG EXISTING CENTERLINE AND EDGELINE STRIPING FOR RESTORATION OF ORIGINAL STRIPING.
- 6.- CONTRACTOR TO PROVIDE DAILY QUANTITIES OF ASPHALT AND AGGREGETE TO VERIFY APPLICATION RATE.

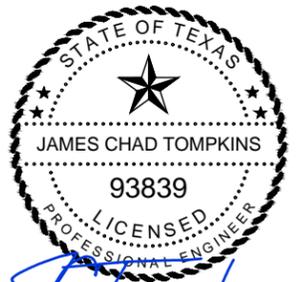

THE SEAL APPEARING ON THIS DOCUMENT WAS AUTHORIZED BY JAMES C. TOMPKINS, P.E. 93839 ON NOVEMBER 12, 2024

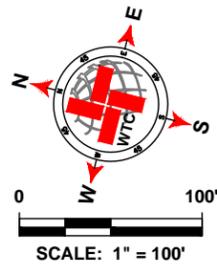

LEGEND	
	EXISTING CENTER LINE
	EXISTING END OF PAVEMENT
	EXISTING CONCRETE
	SEAL COAT AREA
	POTHOLE REPAIR (AS NOTED)

S CR 1150 QUANTITIES			
ITEM #	ITEM	QTY.	UNIT
1	SINGLE COURSE SEAL COAT (APPROX.)	SEE C2-14.0	SY
2	STRIPING		LF
3	SOLID WHITE EDGE LINES		LF
WORK BY OTHERS			
ITEM #	ITEM	QTY.	UNIT
1	POTHOLE REPAIR (BY OTHERS)		SY

WTC
ENGINEERS | SURVEYORS

West Texas Consultants, Inc.
ENGINEERS PLANNERS SURVEYORS
405 S.W. 1st. Street | Andrews, TX 79714 | (432) 523-2181
TEXAS REGISTERED ENGINEERING FIRM F-2746
TEXAS REGISTERED SURVEYOR FIRM #100792-00

REVISION DESCRIPTION	REVISION	DATE

LOCATIONS OF UNDERGROUND UTILITIES ARE APPROXIMATE AND MAY NOT INCLUDE ALL UNDERGROUND UTILITIES PRESENT. CONTRACTOR SHALL VERIFY THE LOCATIONS OF ALL UTILITY CROSSINGS BEFORE EXCAVATION OF ROADWAY.


CONTRACTOR SHALL NOTIFY PROPERTY OWNERS AND RESIDENTS A MINIMUM OF 48 HOURS IN ADVANCE OF CONSTRUCTION ACTIVITIES ON OR IN THE VICINITY OF THEIR PROPERTY.

Before You Dig Anywhere In Texas STOP! CALL 1-800-245-4545
TOLL-FREE OSHA RULE 1926.651 REQUIRES PREVIOUS NOTIFICATION TEXAS ONE CALL SYSTEM


MIDLAND COUNTY, TEXAS					
2025 MIDLAND PAVEMENT MAINTENANCE PROJECT S CR 1150					
DESIGN	DRAWN	DATE	PROJECT NO.	SCALE	SHEET #
J.C.T.	I.R.	11/12/24	56486	1" = 100'	C2-14.1

PLAT 2: PROJECT ENGINEERING & SURVEY NORTH SAN ANGELO, MIDLAND CO. MIDLAND COUNTY PAVING DISTRICT 2025 MIDLAND PAVEMENT MAINTENANCE PROJECT S CR 1150 11/12/2024 11:46 AM EDC/AR/BCS

E CR 84

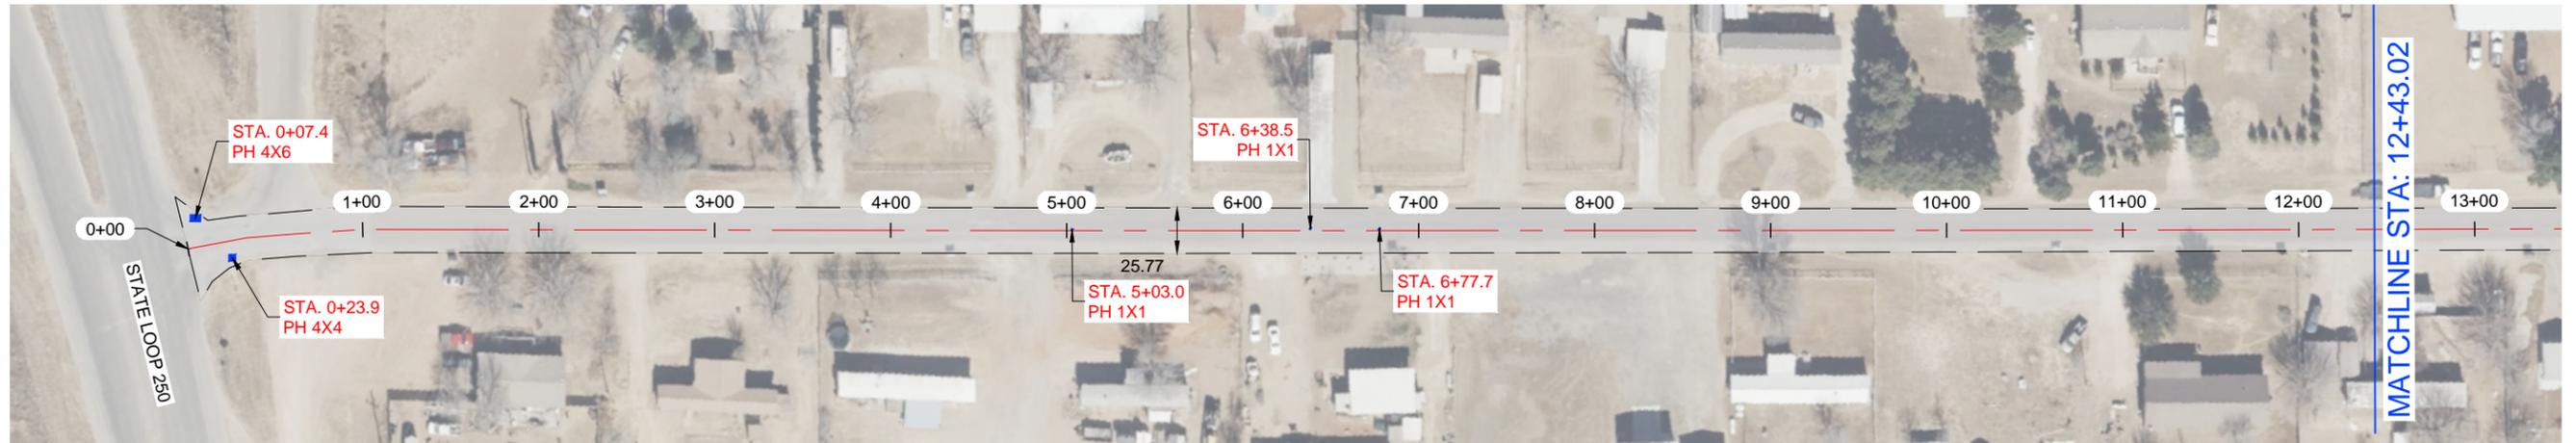


E CR 84

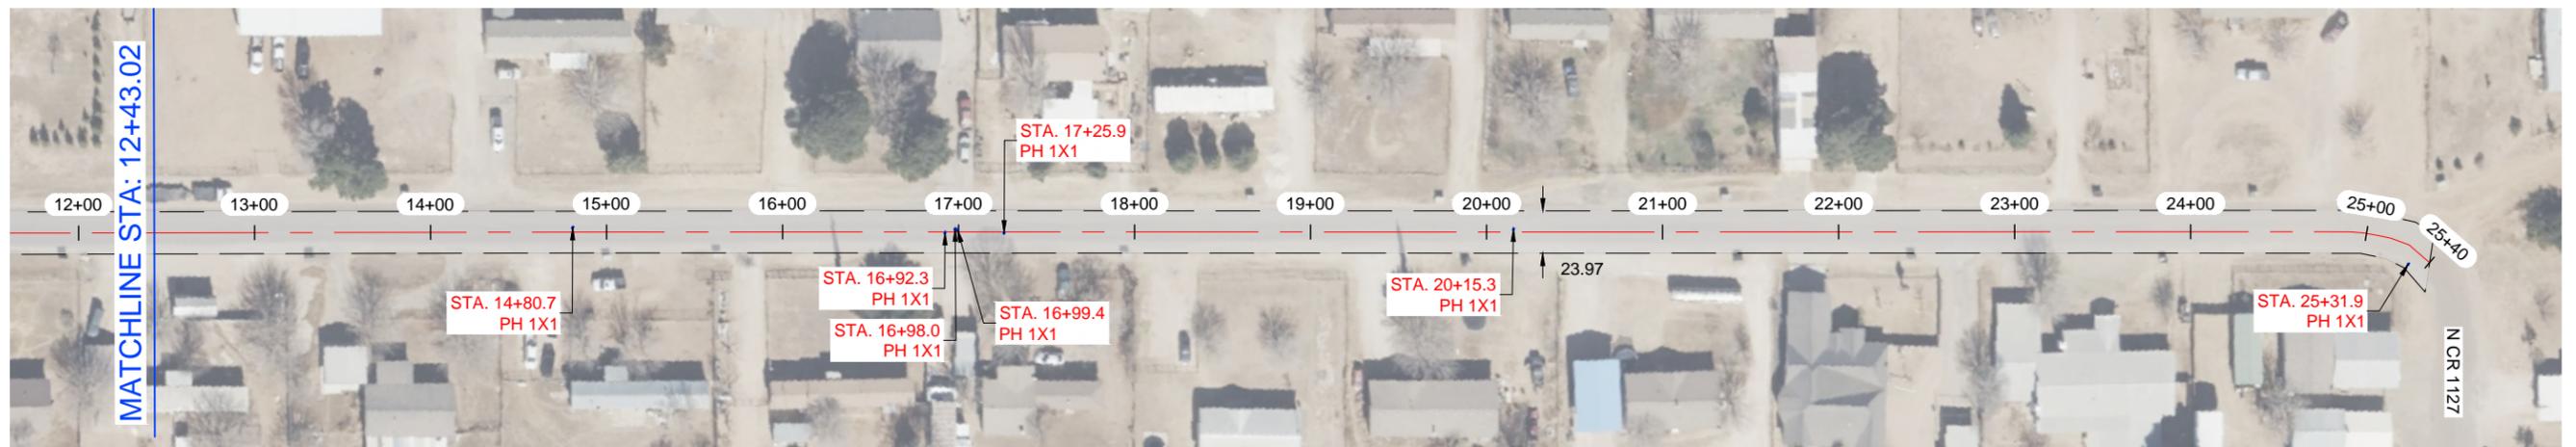


NOTES:

- 1.- CONTRACTOR TO AVOID DAMAGING EXISTING DRIVEWAYS MAILBOXES AND OTHER IMPROVEMENTS. LOCATIONS SHOWN ABOVE ARE APPROXIMATE AND CONTRACTOR SHOULD VERIFY LOCATIONS PRIOR TO BIDDING AND CONSTRUCTION.
- 2.- CONTRACTOR SHALL REPAIR ANY DAMAGE DONE TO EXISTING DRIVEWAYS OR OTHER IMPROVEMENTS AT NO COST TO OWNER.
- 3.- VIDEO OF EXISTING SITE CONDITION IS RECOMENDED PRIOR TO CONSTRUCTION START.
- 4.- SEE SHEET C0-0.3 FOR DETAILS.
- 5.- CONTRACTOR TO PLACE TEMPORARY TABS ALONG EXISTING CENTERLINE AND EDGELINE STRIPING FOR RESTORATION OF ORIGINAL STRIPING.
- 6.- CONTRACTOR TO PROVIDE DAILY QUANTITIES OF ASPHALT AND AGGREGETE TO VERIFY APPLICATION RATE.

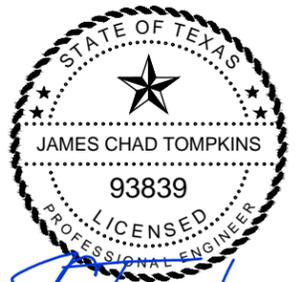

THE SEAL APPEARING ON THIS DOCUMENT WAS AUTHORIZED BY JAMES C. TOMPKINS, P.E. 93839 ON NOVEMBER 12, 2024

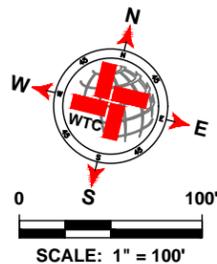

LEGEND	
	EXISTING CENTER LINE
	EXISTING END OF PAVEMENT
	EXISTING CONCRETE
	SEAL COAT AREA
	POTHOLE REPAIR (AS NOTED)

E CR 84 QUANTITIES			
ITEM #	ITEM	QTY.	UNIT
1	SINGLE COURSE SEAL COAT (APPROX.)	6 979	SY
2	STRIPING	2 515	LF
3	SOLID WHITE EDGE LINES		LF
WORK BY OTHERS			
ITEM #	ITEM	QTY.	UNIT
1	POTHOLE REPAIR (BY OTHERS)	5.56	SY

WTC
ENGINEERS | SURVEYORS

West Texas Consultants, Inc.
ENGINEERS PLANNERS SURVEYORS
405 S.W. 1st Street | Andrews, TX 79714 | (432) 523-2181
TEXAS REGISTERED ENGINEERING FIRM F-2746
TEXAS REGISTERED SURVEYOR FIRM #100792-00

REVISION DESCRIPTION	REVISION	DATE

LOCATIONS OF UNDERGROUND UTILITIES ARE APPROXIMATE AND MAY NOT INCLUDE ALL UNDERGROUND UTILITIES PRESENT. CONTRACTOR SHALL VERIFY THE LOCATIONS OF ALL UTILITY CROSSINGS BEFORE EXCAVATION OF ROADWAY.

CONTRACTOR SHALL NOTIFY PROPERTY OWNERS AND RESIDENTS A MINIMUM OF 48 HOURS IN ADVANCE OF CONSTRUCTION ACTIVITIES ON OR IN THE VICINITY OF THEIR PROPERTY.


Before You Dig Anywhere In Texas STOP! CALL 1-800-245-4545

TOLL-FREE OSHA RULE 1926.651 REQUIRES PREVIOUS NOTIFICATION TEXAS ONE CALL SYSTEM


MIDLAND COUNTY, TEXAS					
2025 MIDLAND PAVEMENT MAINTENANCE PROJECT E CR 84					
DESIGN	DRAWN	DATE	PROJECT NO.	SCALE	SHEET #
J.C.T.	I.R.	11/12/24	56486	1" = 100'	C2-16.0

PLAT 2: PROJECT ENGINEERING & SURVEY (MIDLAND COUNTY PAVING 2025) DRAWING GRADE C:\AYOUT\TAB_C2-16.0.E CR 84-11120204 11:41 AM EDOAR.RDS

E CR 86

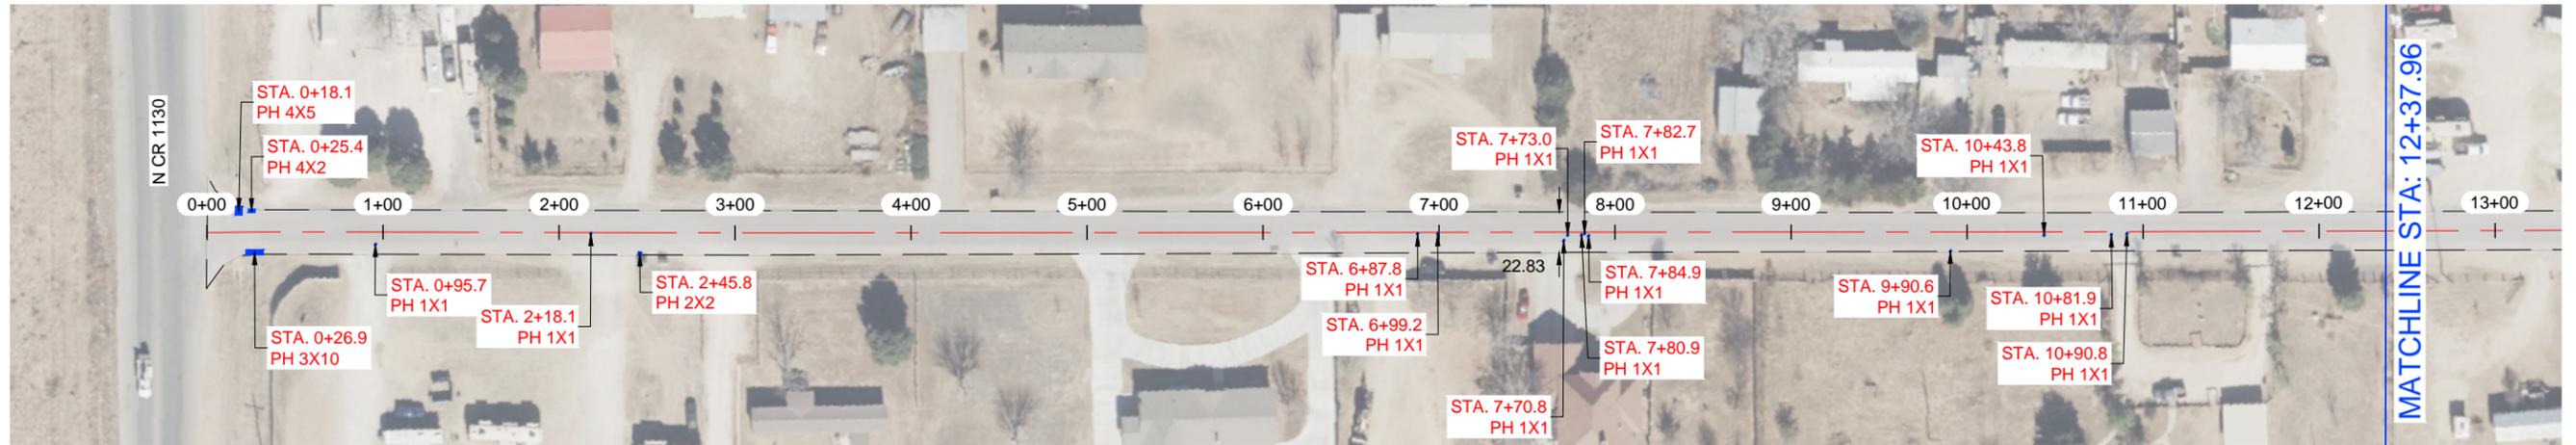


E CR 86

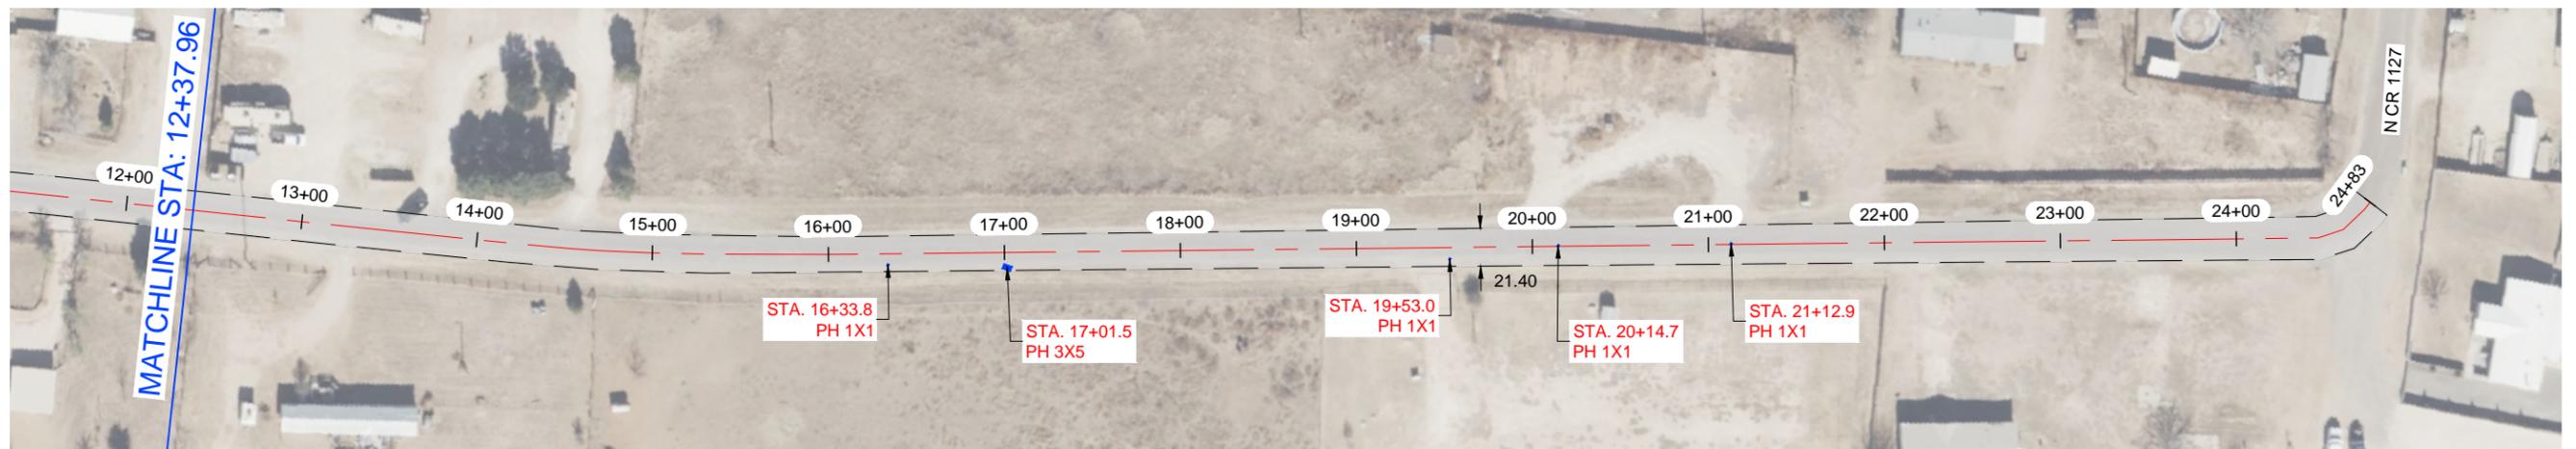


NOTES:

- 1.- CONTRACTOR TO AVOID DAMAGING EXISTING DRIVEWAYS MAILBOXES AND OTHER IMPROVEMENTS. LOCATIONS SHOWN ABOVE ARE APPROXIMATE AND CONTRACTOR SHOULD VERIFY LOCATIONS PRIOR TO BIDDING AND CONSTRUCTION.
- 2.- CONTRACTOR SHALL REPAIR ANY DAMAGE DONE TO EXISTING DRIVEWAYS OR OTHER IMPROVEMENTS AT NO COST TO OWNER.
- 3.- VIDEO OF EXISTING SITE CONDITION IS RECOMENDED PRIOR TO CONSTRUCTION START.
- 4.- SEE SHEET C0-0.3 FOR DETAILS.
- 5.- CONTRACTOR TO PLACE TEMPORARY TABS ALONG EXISTING CENTERLINE AND EDGELINE STRIPING FOR RESTORATION OF ORIGINAL STRIPING.
- 6.- CONTRACTOR TO PROVIDE DAILY QUANTITIES OF ASPHALT AND AGGREGETE TO VERIFY APPLICATION RATE.

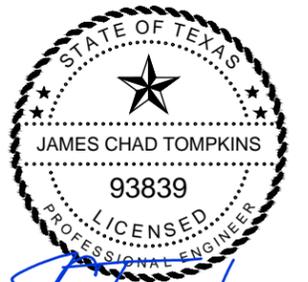

THE SEAL APPEARING ON THIS DOCUMENT WAS AUTHORIZED BY JAMES C. TOMPKINS, P.E. 93839 ON NOVEMBER 12, 2024

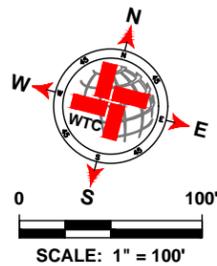

LEGEND	
	EXISTING CENTER LINE
	EXISTING END OF PAVEMENT
	EXISTING CONCRETE
	SEAL COAT AREA
	POTHOLE REPAIR (AS NOTED)

E CR 86 QUANTITIES			
ITEM #	ITEM	QTY.	UNIT
1	SINGLE COURSE SEAL COAT (APPROX.)	6 290	SY
2	STRIPING	2 458	LF
3	SOLID WHITE EDGE LINES		LF
WORK BY OTHERS			
ITEM #	ITEM	QTY.	UNIT
1	POTHOLE REPAIR (BY OTHERS)		SY

WTC
ENGINEERS | SURVEYORS

West Texas Consultants, Inc.
ENGINEERS PLANNERS SURVEYORS
405 S.W. 1st. Street | Andrews, TX 79714 |(432) 523-2181
TEXAS REGISTERED ENGINEERING FIRM F-2746
TEXAS REGISTERED SURVEYOR FIRM #100792-00

REVISION DESCRIPTION	REVISION	DATE

LOCATIONS OF UNDERGROUND UTILITIES ARE APPROXIMATE AND MAY NOT INCLUDE ALL UNDERGROUND UTILITIES PRESENT. CONTRACTOR SHALL VERIFY THE LOCATIONS OF ALL UTILITY CROSSINGS BEFORE EXCAVATION OF ROADWAY.

CONTRACTOR SHALL NOTIFY PROPERTY OWNERS AND RESIDENTS A MINIMUM OF 48 HOURS IN ADVANCE OF CONSTRUCTION ACTIVITIES ON OR IN THE VICINITY OF THEIR PROPERTY.


Before You Dig Anywhere In Texas STOP! CALL 1-800-245-4545

TOLL-FREE OSHA RULE 1926.651 REQUIRES PREVIOUS NOTIFICATION TEXAS ONE CALL SYSTEM


MIDLAND COUNTY, TEXAS					
2025 MIDLAND PAVEMENT MAINTENANCE PROJECT E CR 86					
DESIGN	DRAWN	DATE	PROJECT NO.	SCALE	SHEET #
J.C.T.	I.R.	11/12/24	56486	1" = 100'	C2-17.0

PLAT: 2: PROJECT ENGINEERING & SURVEYING (MIDLAND COUNTY PAVING) 2025: 02/05/2024 11:41 AM EDOAR.R025

S CR 1129- 2

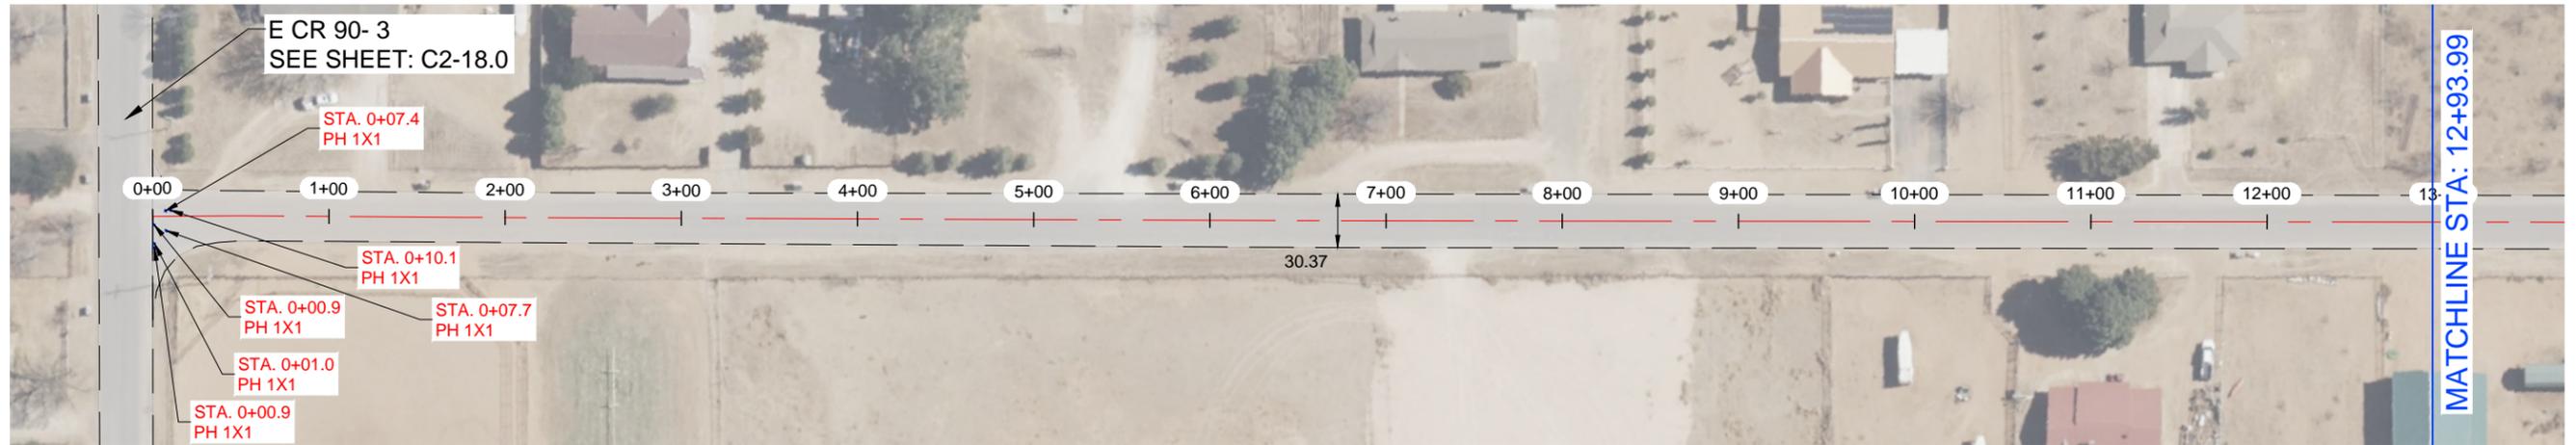


S CR 1129- 2

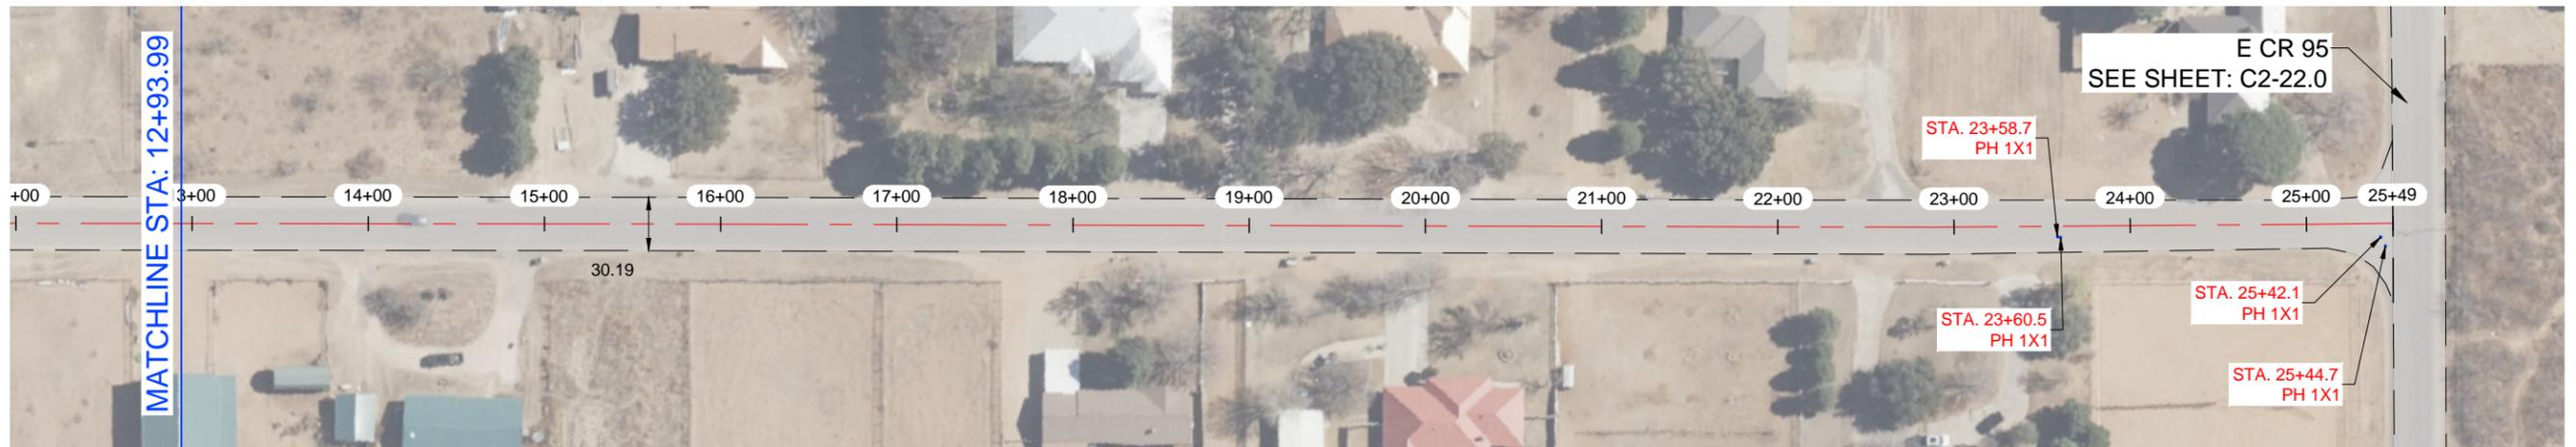


NOTES:

- 1.- CONTRACTOR TO AVOID DAMAGING EXISTING DRIVEWAYS MAILBOXES AND OTHER IMPROVEMENTS. LOCATIONS SHOWN ABOVE ARE APPROXIMATE AND CONTRACTOR SHOULD VERIFY LOCATIONS PRIOR TO BIDDING AND CONSTRUCTION.
- 2.- CONTRACTOR SHALL REPAIR ANY DAMAGE DONE TO EXISTING DRIVEWAYS OR OTHER IMPROVEMENTS AT NO COST TO OWNER.
- 3.- VIDEO OF EXISTING SITE CONDITION IS RECOMENDED PRIOR TO CONSTRUCTION START.
- 4.- SEE SHEET C0-0.3 FOR DETAILS.
- 5.- CONTRACTOR TO PLACE TEMPORARY TABS ALONG EXISTING CENTERLINE AND EDGELINE STRIPING FOR RESTORATION OF ORIGINAL STRIPING.
- 6.- CONTRACTOR TO PROVIDE DAILY QUANTITIES OF ASPHALT AND AGGREGETE TO VERIFY APPLICATION RATE.

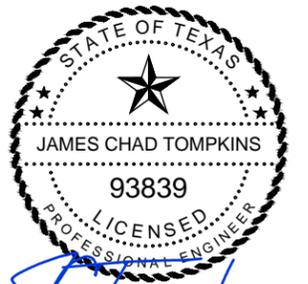

THE SEAL APPEARING ON THIS DOCUMENT WAS AUTHORIZED BY JAMES C. TOMPKINS, P.E. 93839 ON NOVEMBER 12, 2024

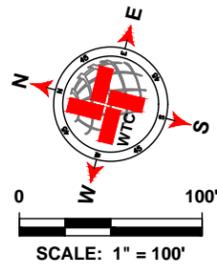

LEGEND	
	EXISTING CENTER LINE
	EXISTING END OF PAVEMENT
	EXISTING CONCRETE
	SEAL COAT AREA
	POTHOLE REPAIR (AS NOTED)

S CR 1129- 2 QUANTITIES			
ITEM #	ITEM	QTY.	UNIT
1	SINGLE COURSE SEAL COAT (APPROX.)	8 561	SY
2	STRIPING	2 499	LF
3	SOLID WHITE EDGE LINES	4 998	LF
WORK BY OTHERS			
ITEM #	ITEM	QTY.	UNIT
1	POTHOLE REPAIR (BY OTHERS)	0.67	SY

WTC
ENGINEERS | SURVEYORS

West Texas Consultants, Inc.
ENGINEERS PLANNERS SURVEYORS
405 S.W. 1st. Street | Andrews, TX 79714 |(432) 523-2181
TEXAS REGISTERED ENGINEERING FIRM F-2746
TEXAS REGISTERED SURVEYOR FIRM #100792-00

REVISION DESCRIPTION	REVISION	DATE

LOCATIONS OF UNDERGROUND UTILITIES ARE APPROXIMATE AND MAY NOT INCLUDE ALL UNDERGROUND UTILITIES PRESENT. CONTRACTOR SHALL VERIFY THE LOCATIONS OF ALL UTILITY CROSSINGS BEFORE EXCAVATION OF ROADWAY.

CONTRACTOR SHALL NOTIFY PROPERTY OWNERS AND RESIDENTS A MINIMUM OF 48 HOURS IN ADVANCE OF CONSTRUCTION ACTIVITIES ON OR IN THE VICINITY OF THEIR PROPERTY.

Before You Dig Anywhere In Texas STOP! CALL 1-800-245-4545

TOLL-FREE OSHA RULE 1926.651 REQUIRES PREVIOUS NOTIFICATION TEXAS ONE CALL SYSTEM

MIDLAND COUNTY, TEXAS					
2025 MIDLAND PAVEMENT MAINTENANCE PROJECT S CR 1129- 2					
DESIGN	DRAWN	DATE	PROJECT NO.	SCALE	SHEET #
J.C.T.	I.R.	11/12/24	56486	1" = 100'	C2-19.0

PLAT 2: PROJECT ENGINEERING & SURVEYING NORTH HAVEN, ANDOVER, MIDLAND CO. MIDLAND COUNTY PAVING DISTRICT 2025 MIDLAND PAVEMENT MAINTENANCE PROJECT S CR 1129- 2 (11/12/2024) 141 AM EDS048.R003

S CR 1128- 2




S CR 1128- 2




NOTES:

- 1.- CONTRACTOR TO AVOID DAMAGING EXISTING DRIVEWAYS MAILBOXES AND OTHER IMPROVEMENTS. LOCATIONS SHOWN ABOVE ARE APPROXIMATE AND CONTRACTOR SHOULD VERIFY LOCATIONS PRIOR TO BIDDING AND CONSTRUCTION.
- 2.- CONTRACTOR SHALL REPAIR ANY DAMAGE DONE TO EXISTING DRIVEWAYS OR OTHER IMPROVEMENTS AT NO COST TO OWNER.
- 3.- VIDEO OF EXISTING SITE CONDITION IS RECOMENDED PRIOR TO CONSTRUCTION START.
- 4.- SEE SHEET C0-0.3 FOR DETAILS.
- 5.- CONTRACTOR TO PLACE TEMPORARY TABS ALONG EXISTING CENTERLINE AND EDGELINE STRIPING FOR RESTORATION OF ORIGINAL STRIPING.
- 6.- CONTRACTOR TO PROVIDE DAILY QUANTITIES OF ASPHALT AND AGGREGETE TO VERIFY APPLICATION RATE.

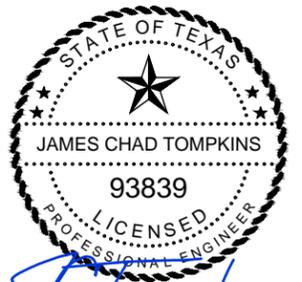

THE SEAL APPEARING ON THIS DOCUMENT WAS AUTHORIZED BY JAMES C. TOMPKINS, P.E. 93839 ON NOVEMBER 12, 2024

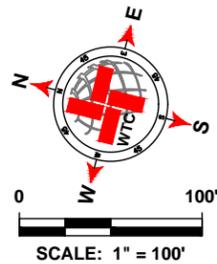

LEGEND	
	EXISTING CENTER LINE
	EXISTING END OF PAVEMENT
	EXISTING CONCRETE
	SEAL COAT AREA
	POTHOLE REPAIR (AS NOTED)

S CR 1128- 2 QUANTITIES			
ITEM #	ITEM	QTY.	UNIT
1	SINGLE COURSE SEAL COAT (APPROX.)	8 471	SY
2	STRIPING	2 494	LF
3	SOLID WHITE EDGE LINES	4 988	LF
WORK BY OTHERS			
ITEM #	ITEM	QTY.	UNIT
1	POTHOLE REPAIR (BY OTHERS)	1.33	SY

WTC
ENGINEERS | SURVEYORS

West Texas Consultants, Inc.
ENGINEERS PLANNERS SURVEYORS
405 S.W. 1st. Street | Andrews, TX 79714 |(432) 523-2181
TEXAS REGISTERED ENGINEERING FIRM F-2746
TEXAS REGISTERED SURVEYOR FIRM #100792-00

REVISION DESCRIPTION	REVISION	DATE

LOCATIONS OF UNDERGROUND UTILITIES ARE APPROXIMATE AND MAY NOT INCLUDE ALL UNDERGROUND UTILITIES PRESENT. CONTRACTOR SHALL VERIFY THE LOCATIONS OF ALL UTILITY CROSSINGS BEFORE EXCAVATION OF ROADWAY.

CONTRACTOR SHALL NOTIFY PROPERTY OWNERS AND RESIDENTS A MINIMUM OF 48 HOURS IN ADVANCE OF CONSTRUCTION ACTIVITIES ON OR IN THE VICINITY OF THEIR PROPERTY.


Before You Dig Anywhere In Texas STOP! CALL 1-800-245-4545

TOLL-FREE OSHA RULE 1926.651 REQUIRES PREVIOUS NOTIFICATION TEXAS ONE CALL SYSTEM


MIDLAND COUNTY, TEXAS					
2025 MIDLAND PAVEMENT MAINTENANCE PROJECT S CR 1128- 2					
DESIGN	DRAWN	DATE	PROJECT NO.	SCALE	SHEET #
J.C.T.	I.R.	11/12/24	56486	1" = 100'	C2-20.0

PLAT: 2: PROJECT ENGINEERING & SURVEYING NORTH BAYLAND AND BAYVIEW, MIDLAND CO. MIDLAND COUNTY PAVING DISTRICT 2025 MIDLAND COUNTY GRADE C LAYOUT TAB: C2-20.0 S CR 1128- 2 11/12/2024 11:41 AM EDS048.RXD

E CR 95

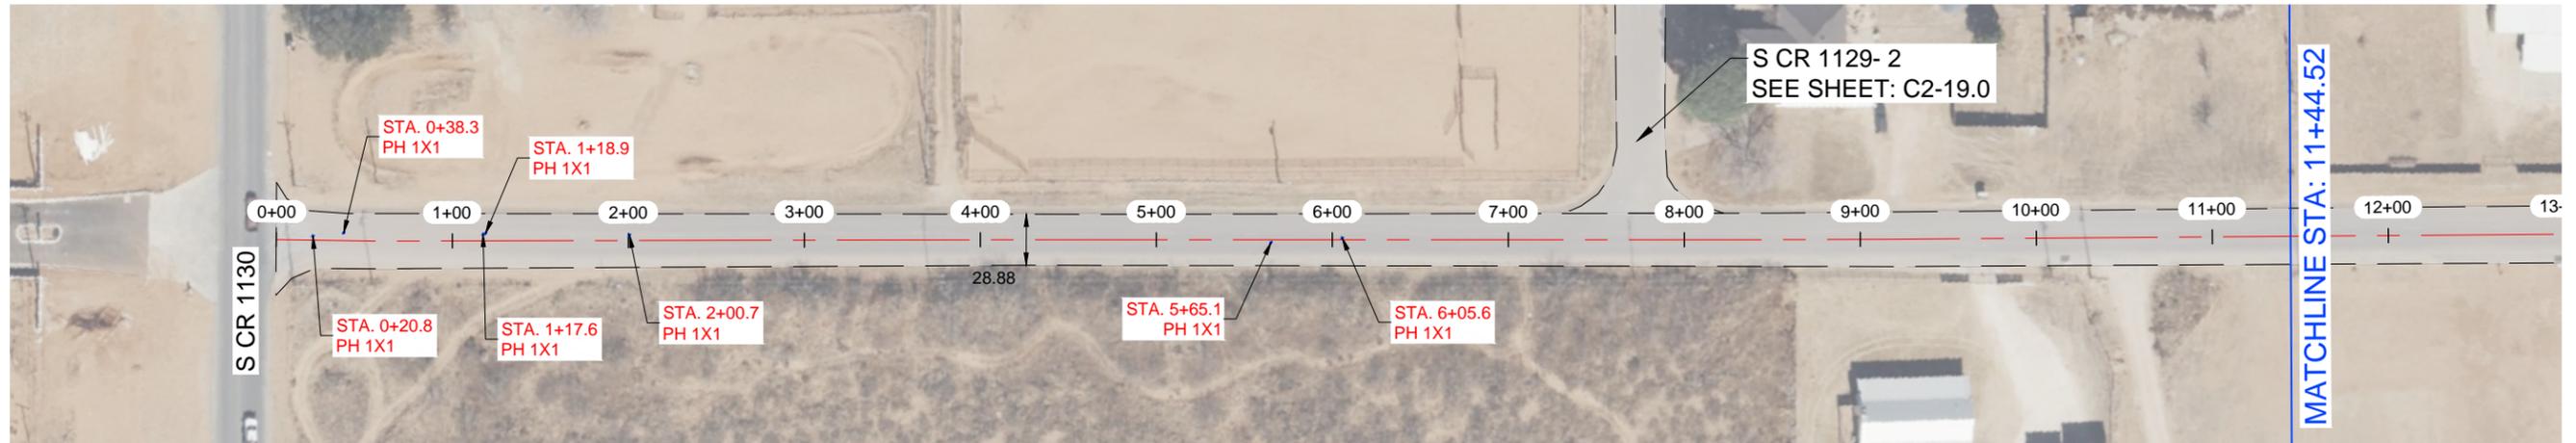


E CR 95

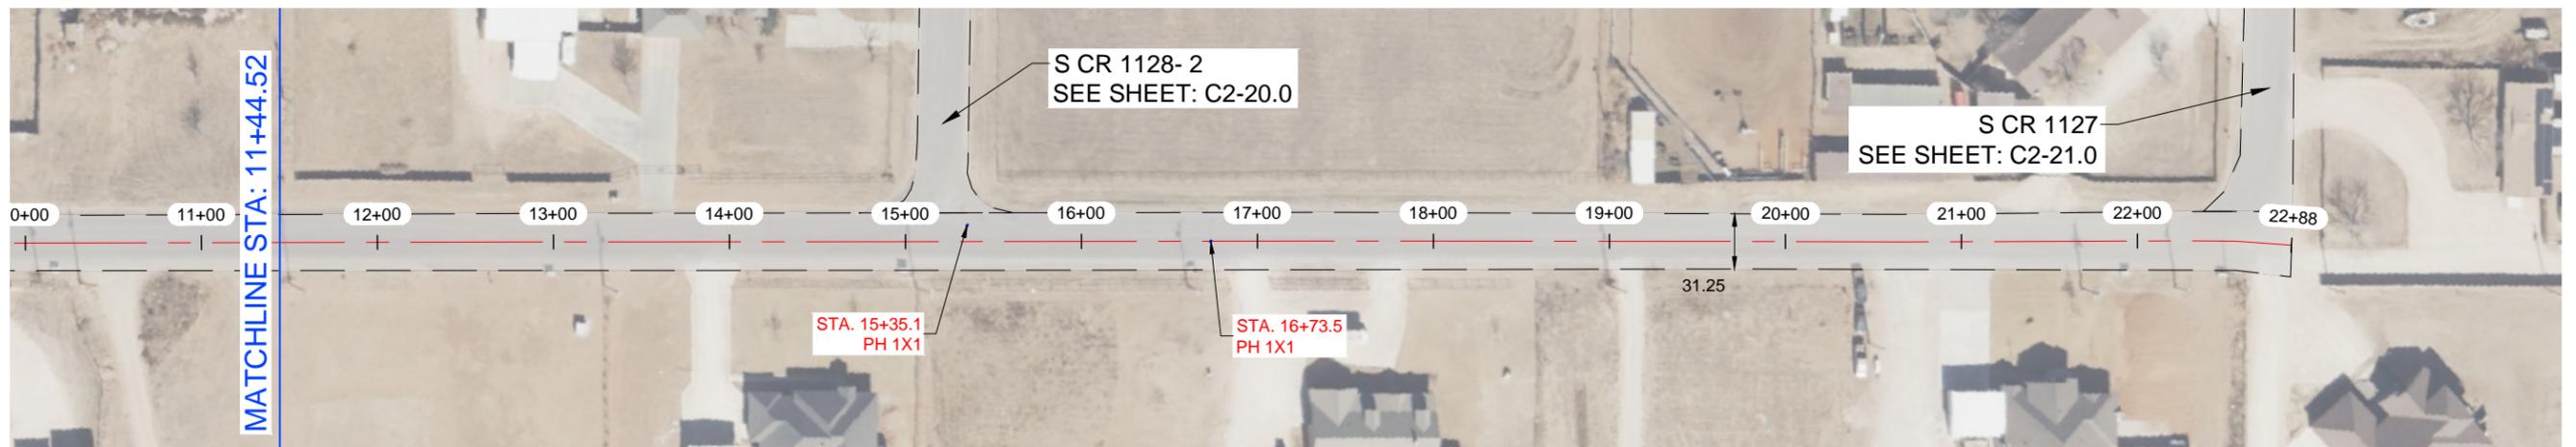


NOTES:

- 1.- CONTRACTOR TO AVOID DAMAGING EXISTING DRIVEWAYS MAILBOXES AND OTHER IMPROVEMENTS. LOCATIONS SHOWN ABOVE ARE APPROXIMATE AND CONTRACTOR SHOULD VERIFY LOCATIONS PRIOR TO BIDDING AND CONSTRUCTION.
- 2.- CONTRACTOR SHALL REPAIR ANY DAMAGE DONE TO EXISTING DRIVEWAYS OR OTHER IMPROVEMENTS AT NO COST TO OWNER.
- 3.- VIDEO OF EXISTING SITE CONDITION IS RECOMENDED PRIOR TO CONSTRUCTION START.
- 4.- SEE SHEET C0-0.3 FOR DETAILS.
- 5.- CONTRACTOR TO PLACE TEMPORARY TABS ALONG EXISTING CENTERLINE AND EDGELINE STRIPING FOR RESTORATION OF ORIGINAL STRIPING.
- 6.- CONTRACTOR TO PROVIDE DAILY QUANTITIES OF ASPHALT AND AGGREGETE TO VERIFY APPLICATION RATE.

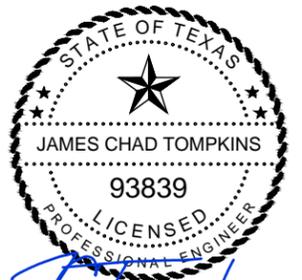

THE SEAL APPEARING ON THIS DOCUMENT WAS AUTHORIZED BY JAMES C. TOMPKINS, P.E. 93839 ON NOVEMBER 12, 2024

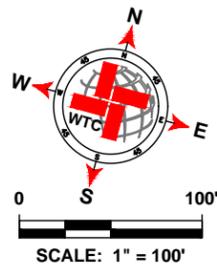

LEGEND	
	EXISTING CENTER LINE
	EXISTING END OF PAVEMENT
	EXISTING CONCRETE
	SEAL COAT AREA
	POTHOLE REPAIR (AS NOTED)

E CR 95 QUANTITIES			
ITEM #	ITEM	QTY.	UNIT
1	SINGLE COURSE SEAL COAT (APPROX.)	7 957	SY
2	STRIPING	2 238	LF
3	SOLID WHITE EDGE LINES	4 476	LF
WORK BY OTHERS			
ITEM #	ITEM	QTY.	UNIT
1	POTHOLE REPAIR (BY OTHERS)		SY

WTC
ENGINEERS | SURVEYORS

West Texas Consultants, Inc.
ENGINEERS PLANNERS SURVEYORS
405 S.W. 1st. Street | Andrews, TX 79714 |(432) 523-2181
TEXAS REGISTERED ENGINEERING FIRM F-2746
TEXAS REGISTERED SURVEYOR FIRM #100792-00

REVISION DESCRIPTION	REVISION	DATE

LOCATIONS OF UNDERGROUND UTILITIES ARE APPROXIMATE AND MAY NOT INCLUDE ALL UNDERGROUND UTILITIES PRESENT. CONTRACTOR SHALL VERIFY THE LOCATIONS OF ALL UTILITY CROSSINGS BEFORE EXCAVATION OF ROADWAY.

CONTRACTOR SHALL NOTIFY PROPERTY OWNERS AND RESIDENTS A MINIMUM OF 48 HOURS IN ADVANCE OF CONSTRUCTION ACTIVITIES ON OR IN THE VICINITY OF THEIR PROPERTY.

Before You Dig Anywhere In Texas
STOP! CALL 1-800-245-4545

TOLL-FREE OSHA RULE 1926.651
REQUIRES PREVIOUS NOTIFICATION
TEXAS ONE CALL SYSTEM

MIDLAND COUNTY, TEXAS					
2025 MIDLAND PAVEMENT MAINTENANCE PROJECT E CR 95					
DESIGN	DRAWN	DATE	PROJECT NO.	SCALE	SHEET #
J.C.T.	I.R.	11/12/24	56486	1" = 100'	C2-22.0


PLAT: 2: PROJECT ENGINEERING & SURVEYING NORTH MIDLAND AND SOUTHWEST MIDLAND COUNTIES, TEXAS. MIDLAND COUNTY, TEXAS. 2025 MPMMP PAVEMENT MAINTENANCE PROJECT. SHEET C2-22.0 OF C2-19.0 TO C2-22.0. DATE: 11/12/24. 11:42 AM EST. DRAWN: RDS

E CR 96- 1




NOTES:

- 1.- CONTRACTOR TO AVOID DAMAGING EXISTING DRIVEWAYS MAILBOXES AND OTHER IMPROVEMENTS. LOCATIONS SHOWN ABOVE ARE APPROXIMATE AND CONTRACTOR SHOULD VERIFY LOCATIONS PRIOR TO BIDDING AND CONSTRUCTION.
- 2.- CONTRACTOR SHALL REPAIR ANY DAMAGE DONE TO EXISTING DRIVEWAYS OR OTHER IMPROVEMENTS AT NO COST TO OWNER.
- 3.- VIDEO OF EXISTING SITE CONDITION IS RECOMENDED PRIOR TO CONSTRUCTION START.
- 4.- SEE SHEET C0-0.3 FOR DETAILS.
- 5.- CONTRACTOR TO PLACE TEMPORARY TABS ALONG EXISTING CENTERLINE AND EDGELINE STRIPING FOR RESTORATION OF ORIGINAL STRIPING.
- 6.- CONTRACTOR TO PROVIDE DAILY QUANTITIES OF ASPHALT AND AGGREGETE TO VERIFY APPLICATION RATE.

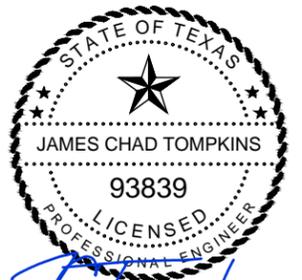

THE SEAL APPEARING ON THIS DOCUMENT WAS AUTHORIZED BY JAMES C. TOMPKINS, P.E. 93839 ON NOVEMBER 12, 2024

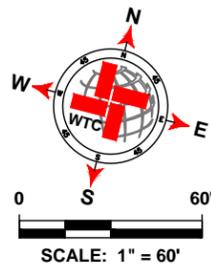

LEGEND	
	EXISTING CENTER LINE
	EXISTING END OF PAVEMENT
	EXISTING CONCRETE
	SEAL COAT AREA
	POTHOLE REPAIR (AS NOTED)

E CR 96- 1 QUANTITIES			
ITEM #	ITEM	QTY.	UNIT
1	SINGLE COURSE SEAL COAT (APPROX.)	2 688	SY
2	STRIPING	675	LF
3	SOLID WHITE EDGE LINES		LF
WORK BY OTHERS			
ITEM #	ITEM	QTY.	UNIT
1	POTHOLE REPAIR (BY OTHERS)		SY

WTC
ENGINEERS | SURVEYORS

West Texas Consultants, Inc.
ENGINEERS PLANNERS SURVEYORS
405 S.W. 1st. Street | Andrews, TX 79714 |(432) 523-2181
TEXAS REGISTERED ENGINEERING FIRM F-2746
TEXAS REGISTERED SURVEYOR FIRM #100792-00

REVISION DESCRIPTION	REVISION	DATE

LOCATIONS OF UNDERGROUND UTILITIES ARE APPROXIMATE AND MAY NOT INCLUDE ALL UNDERGROUND UTILITIES PRESENT. CONTRACTOR SHALL VERIFY THE LOCATIONS OF ALL UTILITY CROSSINGS BEFORE EXCAVATION OF ROADWAY.

CONTRACTOR SHALL NOTIFY PROPERTY OWNERS AND RESIDENTS A MINIMUM OF 48 HOURS IN ADVANCE OF CONSTRUCTION ACTIVITIES ON OR IN THE VICINITY OF THEIR PROPERTY.

Before You Dig Anywhere In Texas STOP! CALL 1-800-245-4545

TOLL-FREE OSHA RULE 1926.651 REQUIRES PREVIOUS NOTIFICATION TEXAS ONE CALL SYSTEM

MIDLAND COUNTY, TEXAS					
2025 MIDLAND PAVEMENT MAINTNANCE PROJECT E CR 96- 1					
DESIGN	DRAWN	DATE	PROJECT NO.	SCALE	SHEET #
J.C.T.	I.R.	11/12/24	56486	1" = 60'	C2-24.0

PLAT 2: PROJECT ENGINEERING & SURVEYING NORTH AND SOUTHERN MIDLAND COUNTY, TEXAS. MIDLAND COUNTY PAVING DISTRICT 2025. 2025 MPMMP PICTOS GRADE C LAYOUT TAB. C2-24.0 E CR 96- 1 11/20/2024 11:42 AM EDGAR.BROG

E CR 97- 2




E CR 97- 2




NOTES:

- 1.- CONTRACTOR TO AVOID DAMAGING EXISTING DRIVEWAYS MAILBOXES AND OTHER IMPROVEMENTS. LOCATIONS SHOWN ABOVE ARE APPROXIMATE AND CONTRACTOR SHOULD VERIFY LOCATIONS PRIOR TO BIDDING AND CONSTRUCTION.
- 2.- CONTRACTOR SHALL REPAIR ANY DAMAGE DONE TO EXISTING DRIVEWAYS OR OTHER IMPROVEMENTS AT NO COST TO OWNER.
- 3.- VIDEO OF EXISTING SITE CONDITION IS RECOMENDED PRIOR TO CONSTRUCTION START.
- 4.- SEE SHEET C0-0.3 FOR DETAILS.
- 5.- CONTRACTOR TO PLACE TEMPORARY TABS ALONG EXISTING CENTERLINE AND EDGELINE STRIPING FOR RESTORATION OF ORIGINAL STRIPING.
- 6.- CONTRACTOR TO PROVIDE DAILY QUANTITIES OF ASPHALT AND AGGREGETE TO VERIFY APPLICATION RATE.

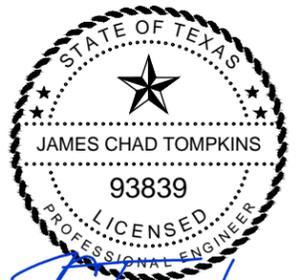

THE SEAL APPEARING ON THIS DOCUMENT WAS AUTHORIZED BY JAMES C. TOMPKINS, P.E. 93839 ON NOVEMBER 12, 2024

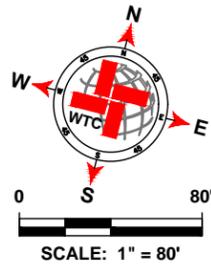

LEGEND	
	EXISTING CENTER LINE
	EXISTING END OF PAVEMENT
	EXISTING CONCRETE
	SEAL COAT AREA
	POTHOLE REPAIR (AS NOTED)

E CR 97- 2 QUANTITIES			
ITEM #	ITEM	QTY.	UNIT
1	SINGLE COURSE SEAL COAT (APPROX.)	5 421	SY
2	STRIPING	1 600	LF
3	SOLID WHITE EDGE LINES	3 200	LF
WORK BY OTHERS			
ITEM #	ITEM	QTY.	UNIT
1	POTHOLE REPAIR (BY OTHERS)		SY

WTC
ENGINEERS | SURVEYORS

West Texas Consultants, Inc.
ENGINEERS PLANNERS SURVEYORS
405 S.W. 1st. Street | Andrews, TX 79714 |(432) 523-2181
TEXAS REGISTERED ENGINEERING FIRM F-2746
TEXAS REGISTERED SURVEYOR FIRM #100792-00

REVISION DESCRIPTION	REVISION	DATE

LOCATIONS OF UNDERGROUND UTILITIES ARE APPROXIMATE AND MAY NOT INCLUDE ALL UNDERGROUND UTILITIES PRESENT. CONTRACTOR SHALL VERIFY THE LOCATIONS OF ALL UTILITY CROSSINGS BEFORE EXCAVATION OF ROADWAY.

CONTRACTOR SHALL NOTIFY PROPERTY OWNERS AND RESIDENTS A MINIMUM OF 48 HOURS IN ADVANCE OF CONSTRUCTION ACTIVITIES ON OR IN THE VICINITY OF THEIR PROPERTY.


Before You Dig Anywhere In Texas
STOP! CALL 1-800-245-4545

TOLL-FREE OSHA RULE 1926.651
REQUIRES PREVIOUS NOTIFICATION
TEXAS ONE CALL SYSTEM


MIDLAND COUNTY, TEXAS					
2025 MIDLAND PAVEMENT MAINTENANCE PROJECT E CR 97- 2					
DESIGN	DRAWN	DATE	PROJECT NO.	SCALE	SHEET #
J.C.T.	I.R.	11/12/24	56486	1" = 80'	C2-25.0

PLAT 2: PROJECT ENGINEERING & SURVEYING, 1102 S. HANCOCK, MIDLAND, TX 79701. MIDLAND COUNTY PAVING DISTRICT. 2025 MIDLAND PAVEMENT MAINTENANCE PROJECT. E CR 97-2. SHEET C2-25.0. DATE: 11/12/24. 11:42 AM. ECR97-2-00

S CR 1133

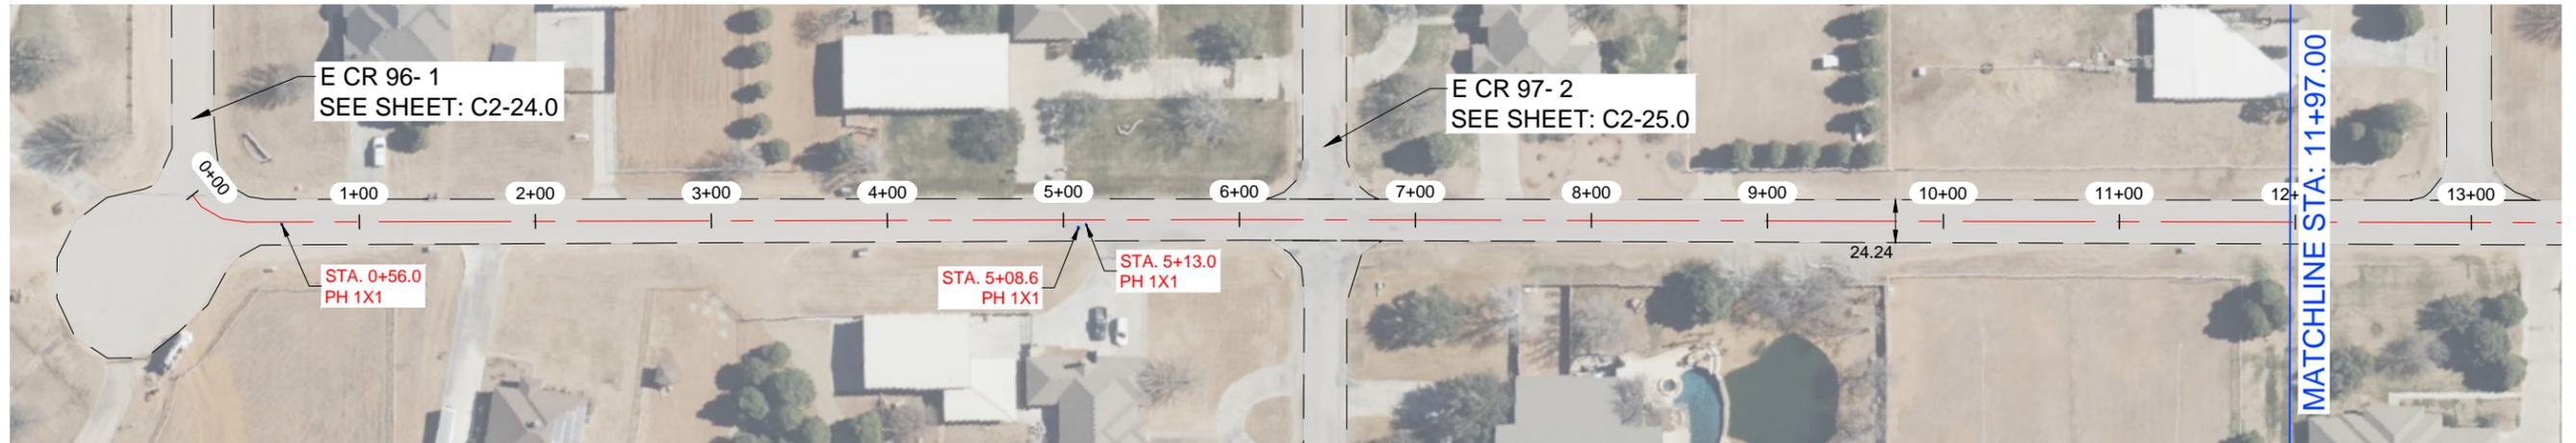


S CR 1133

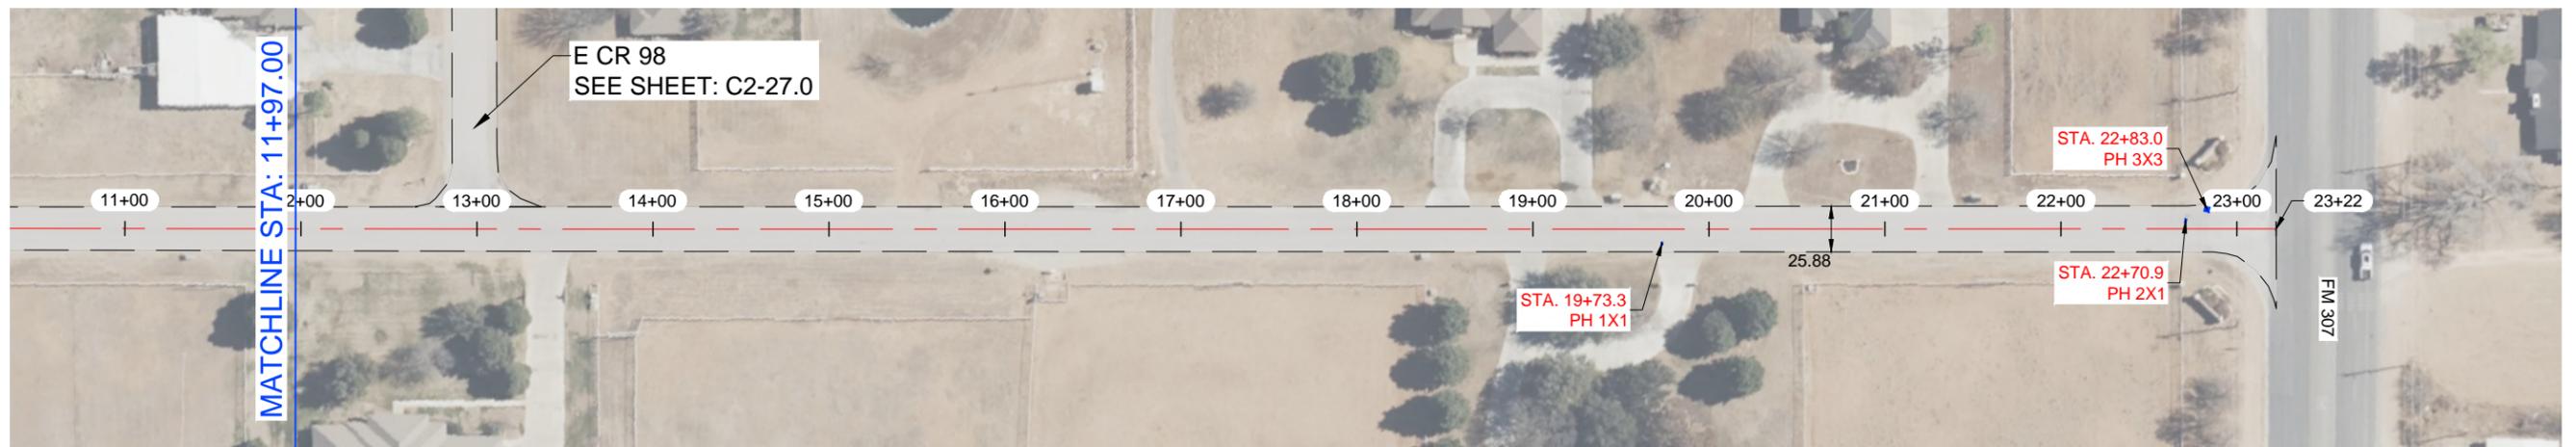


NOTES:

- 1.- CONTRACTOR TO AVOID DAMAGING EXISTING DRIVEWAYS MAILBOXES AND OTHER IMPROVEMENTS. LOCATIONS SHOWN ABOVE ARE APPROXIMATE AND CONTRACTOR SHOULD VERIFY LOCATIONS PRIOR TO BIDDING AND CONSTRUCTION.
- 2.- CONTRACTOR SHALL REPAIR ANY DAMAGE DONE TO EXISTING DRIVEWAYS OR OTHER IMPROVEMENTS AT NO COST TO OWNER.
- 3.- VIDEO OF EXISTING SITE CONDITION IS RECOMMENDED PRIOR TO CONSTRUCTION START.
- 4.- SEE SHEET C0-0.3 FOR DETAILS.
- 5.- CONTRACTOR TO PLACE TEMPORARY TABS ALONG EXISTING CENTERLINE AND EDGELINE STRIPING FOR RESTORATION OF ORIGINAL STRIPING.
- 6.- CONTRACTOR TO PROVIDE DAILY QUANTITIES OF ASPHALT AND AGGREGETE TO VERIFY APPLICATION RATE.

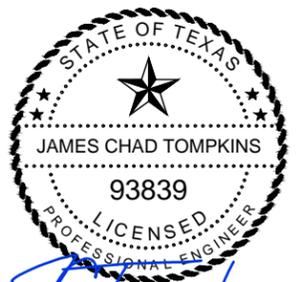

THE SEAL APPEARING ON THIS DOCUMENT WAS AUTHORIZED BY JAMES C. TOMPKINS, P.E. 93839 ON NOVEMBER 12, 2024

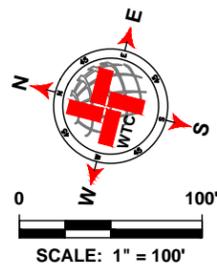

LEGEND	
	EXISTING CENTER LINE
	EXISTING END OF PAVEMENT
	EXISTING CONCRETE
	SEAL COAT AREA
	POTHOLE REPAIR (AS NOTED)

S CR 1133 QUANTITIES			
ITEM #	ITEM	QTY.	UNIT
1	SINGLE COURSE SEAL COAT (APPROX.)	7 260	SY
2	STRIPING	2 272	LF
3	SOLID WHITE EDGE LINES		LF
WORK BY OTHERS			
ITEM #	ITEM	QTY.	UNIT
1	POTHOLE REPAIR (BY OTHERS)		SY

WTC
ENGINEERS | SURVEYORS

West Texas Consultants, Inc.
ENGINEERS PLANNERS SURVEYORS
405 S.W. 1st. Street | Andrews, TX 79714 | (432) 523-2181
TEXAS REGISTERED ENGINEERING FIRM F-2746
TEXAS REGISTERED SURVEYOR FIRM #100792-00

REVISION DESCRIPTION	REVISION	DATE

LOCATIONS OF UNDERGROUND UTILITIES ARE APPROXIMATE AND MAY NOT INCLUDE ALL UNDERGROUND UTILITIES PRESENT. CONTRACTOR SHALL VERIFY THE LOCATIONS OF ALL UTILITY CROSSINGS BEFORE EXCAVATION OF ROADWAY.

CONTRACTOR SHALL NOTIFY PROPERTY OWNERS AND RESIDENTS A MINIMUM OF 48 HOURS IN ADVANCE OF CONSTRUCTION ACTIVITIES ON OR IN THE VICINITY OF THEIR PROPERTY.


Before You Dig Anywhere In Texas STOP! CALL 1-800-245-4545

TOLL-FREE OSHA RULE 1926.651 REQUIRES PREVIOUS NOTIFICATION TEXAS ONE CALL SYSTEM

MIDLAND COUNTY, TEXAS					
2025 MIDLAND PAVEMENT MAINTENANCE PROJECT S CR 1133					
DESIGN	DRAWN	DATE	PROJECT NO.	SCALE	SHEET #
J.C.T.	I.R.	11/12/24	56486	1" = 100'	C2-26.0


PLAT 2: PROJECT ENGINEERING & SURVEYING, 1102 S. HANCOCK AVENUE, MIDLAND, TX 79701
 MIDLAND COUNTY PAVING DISTRICT 2025 MPMW PAVEMENT MAINTENANCE PROJECT S CR 1133
 DATE: 11/12/2024 11:42 AM EDT GMR:RCS

E CR 98

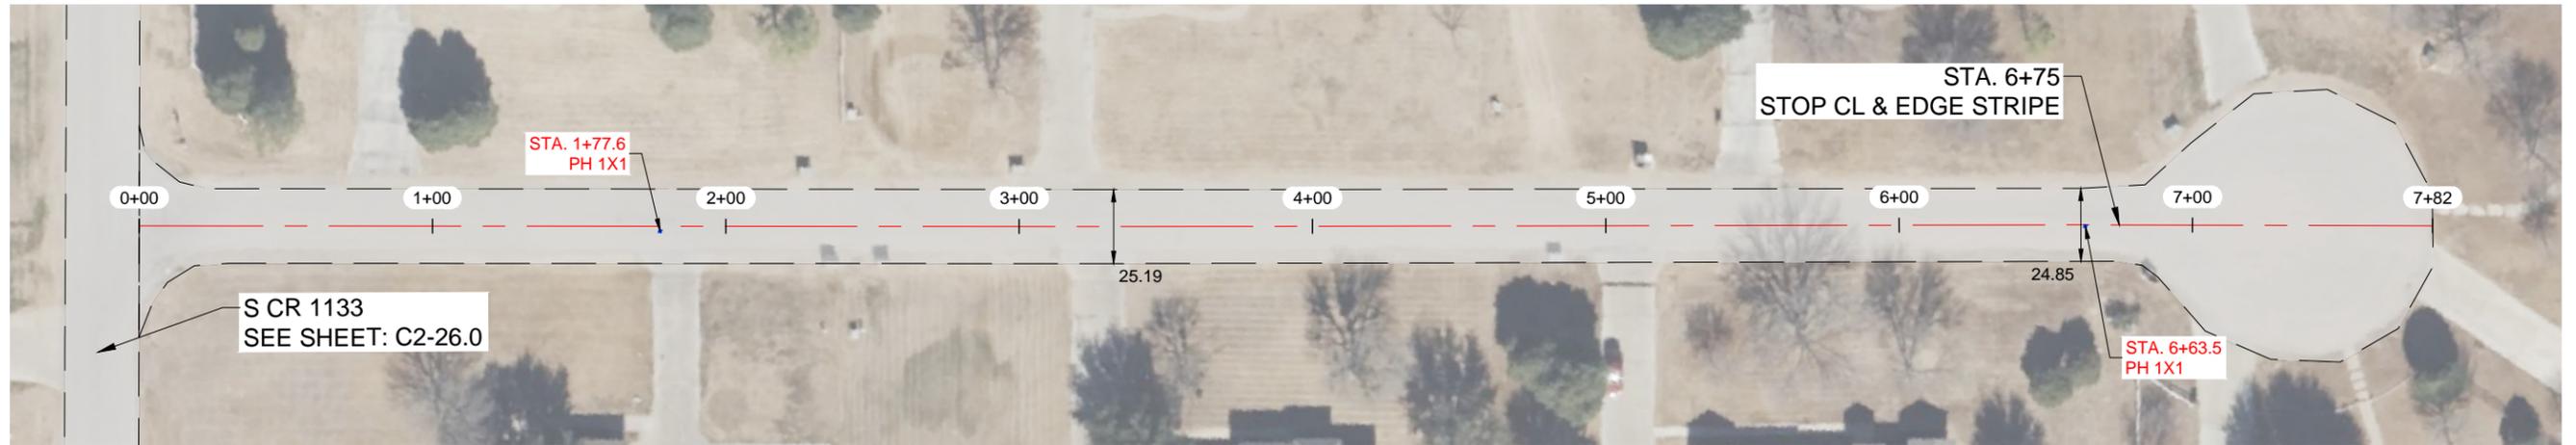


NOTES:

- 1.- CONTRACTOR TO AVOID DAMAGING EXISTING DRIVEWAYS MAILBOXES AND OTHER IMPROVEMENTS. LOCATIONS SHOWN ABOVE ARE APPROXIMATE AND CONTRACTOR SHOULD VERIFY LOCATIONS PRIOR TO BIDDING AND CONSTRUCTION.
- 2.- CONTRACTOR SHALL REPAIR ANY DAMAGE DONE TO EXISTING DRIVEWAYS OR OTHER IMPROVEMENTS AT NO COST TO OWNER.
- 3.- VIDEO OF EXISTING SITE CONDITION IS RECOMENDED PRIOR TO CONSTRUCTION START.
- 4.- SEE SHEET C0-0.3 FOR DETAILS.
- 5.- CONTRACTOR TO PLACE TEMPORARY TABS ALONG EXISTING CENTERLINE AND EDGELINE STRIPING FOR RESTORATION OF ORIGINAL STRIPING.
- 6.- CONTRACTOR TO PROVIDE DAILY QUANTITIES OF ASPHALT AND AGGREGETE TO VERIFY APPLICATION RATE.

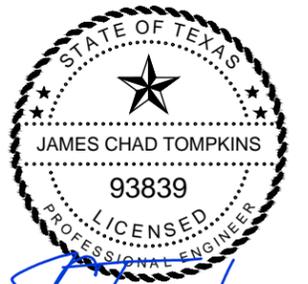

J. Tompkins
 THE SEAL APPEARING ON THIS DOCUMENT WAS AUTHORIZED BY JAMES C. TOMPKINS, P.E. 93839 ON NOVEMBER 12, 2024

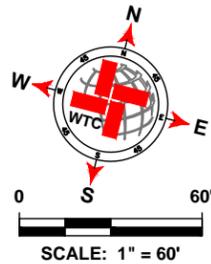

LEGEND	
	EXISTING CENTER LINE
	EXISTING END OF PAVEMENT
	EXISTING CONCRETE
	SEAL COAT AREA
	POTHOLE REPAIR (AS NOTED)

E CR 98 QUANTITIES			
ITEM #	ITEM	QTY.	UNIT
1	SINGLE COURSE SEAL COAT (APPROX.)	2 730	SY
2	STRIPING	634	LF
3	SOLID WHITE EDGE LINES		LF
WORK BY OTHERS			
ITEM #	ITEM	QTY.	UNIT
1	POTHOLE REPAIR (BY OTHERS)		SY

WTC
 ENGINEERS | SURVEYORS
 West Texas Consultants, Inc.
 ENGINEERS PLANNERS SURVEYORS
 405 S.W. 1st. Street | Andrews, TX 79714 | (432) 523-2181
 TEXAS REGISTERED ENGINEERING FIRM F-2746
 TEXAS REGISTERED SURVEYOR FIRM #100792-00

REVISION DESCRIPTION	REVISION	DATE

LOCATIONS OF UNDERGROUND UTILITIES ARE APPROXIMATE AND MAY NOT INCLUDE ALL UNDERGROUND UTILITIES PRESENT. CONTRACTOR SHALL VERIFY THE LOCATIONS OF ALL UTILITY CROSSINGS BEFORE EXCAVATION OF ROADWAY.


CONTRACTOR SHALL NOTIFY PROPERTY OWNERS AND RESIDENTS A MINIMUM OF 48 HOURS IN ADVANCE OF CONSTRUCTION ACTIVITIES ON OR IN THE VICINITY OF THEIR PROPERTY.

Before You Dig Anywhere In Texas
 STOP! CALL 1-800-245-4545

TOLL-FREE OSHA RULE 1926.651
 REQUIRES PREVIOUS NOTIFICATION
 TEXAS ONE CALL SYSTEM


MIDLAND COUNTY, TEXAS					
2025 MIDLAND PAVEMENT MAINTENANCE PROJECT E CR 98					
DESIGN	DRAWN	DATE	PROJECT NO.	SCALE	SHEET #
J.C.T.	I.R.	11/12/24	56486	1" = 60'	C2-27.0

S CR 1129- 1

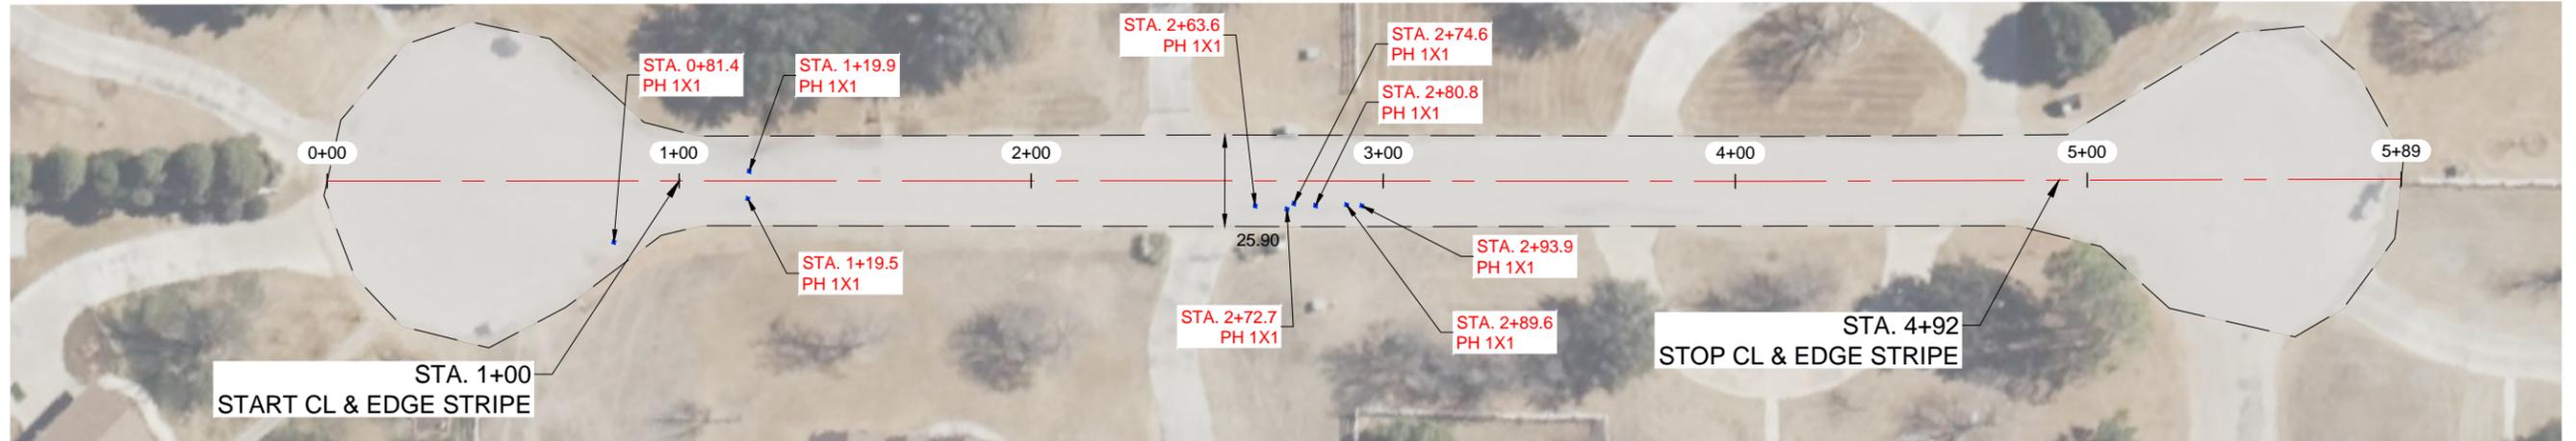


NOTES:

- 1.- CONTRACTOR TO AVOID DAMAGING EXISTING DRIVEWAYS MAILBOXES AND OTHER IMPROVEMENTS. LOCATIONS SHOWN ABOVE ARE APPROXIMATE AND CONTRACTOR SHOULD VERIFY LOCATIONS PRIOR TO BIDDING AND CONSTRUCTION.
- 2.- CONTRACTOR SHALL REPAIR ANY DAMAGE DONE TO EXISTING DRIVEWAYS OR OTHER IMPROVEMENTS AT NO COST TO OWNER.
- 3.- VIDEO OF EXISTING SITE CONDITION IS RECOMENDED PRIOR TO CONSTRUCTION START.
- 4.- SEE SHEET C0-0.3 FOR DETAILS.
- 5.- CONTRACTOR TO PLACE TEMPORARY TABS ALONG EXISTING CENTERLINE AND EDGELINE STRIPING FOR RESTORATION OF ORIGINAL STRIPING.
- 6.- CONTRACTOR TO PROVIDE DAILY QUANTITIES OF ASPHALT AND AGGREGETE TO VERIFY APPLICATION RATE.

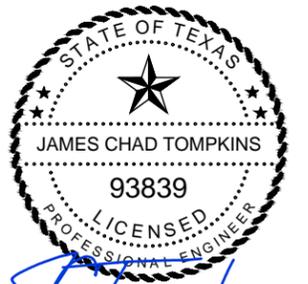

THE SEAL APPEARING ON THIS DOCUMENT WAS AUTHORIZED BY JAMES C. TOMPKINS, P.E. 93839 ON NOVEMBER 12, 2024

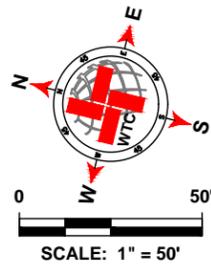

LEGEND	
	EXISTING CENTER LINE
	EXISTING END OF PAVEMENT
	EXISTING CONCRETE
	SEAL COAT AREA
	POTHOLE REPAIR (AS NOTED)

S CR 1129- 1 QUANTITIES			
ITEM #	ITEM	QTY.	UNIT
1	SINGLE COURSE SEAL COAT (APPROX.)	2 526	SY
2	STRIPING	492	LF
3	SOLID WHITE EDGE LINES	984	LF
WORK BY OTHERS			
ITEM #	ITEM	QTY.	UNIT
1	POTHOLE REPAIR (BY OTHERS)	1.0	SY

WTC
ENGINEERS | SURVEYORS

West Texas Consultants, Inc.
ENGINEERS PLANNERS SURVEYORS
405 S.W. 1st. Street | Andrews, TX 79714 | (432) 523-2181
TEXAS REGISTERED ENGINEERING FIRM F-2746
TEXAS REGISTERED SURVEYOR FIRM #100792-00

REVISION DESCRIPTION	REVISION	DATE

LOCATIONS OF UNDERGROUND UTILITIES ARE APPROXIMATE AND MAY NOT INCLUDE ALL UNDERGROUND UTILITIES PRESENT. CONTRACTOR SHALL VERIFY THE LOCATIONS OF ALL UTILITY CROSSINGS BEFORE EXCAVATION OF ROADWAY.


CONTRACTOR SHALL NOTIFY PROPERTY OWNERS AND RESIDENTS A MINIMUM OF 48 HOURS IN ADVANCE OF CONSTRUCTION ACTIVITIES ON OR IN THE VICINITY OF THEIR PROPERTY.

Before You Dig Anywhere In Texas STOP! CALL 1-800-245-4545


TOLL-FREE OSHA RULE 1926.651 REQUIRES PREVIOUS NOTIFICATION TEXAS ONE CALL SYSTEM

MIDLAND COUNTY, TEXAS						
2025 MIDLAND PAVEMENT MAINTENANCE PROJECT S CR 1129- 1						
DESIGN	DRAWN	DATE	PROJECT NO.	SCALE	SHEET #	
J.C.T.	I.R.	11/12/24	56486	1" = 50'	C2-28.0	

E CR 91

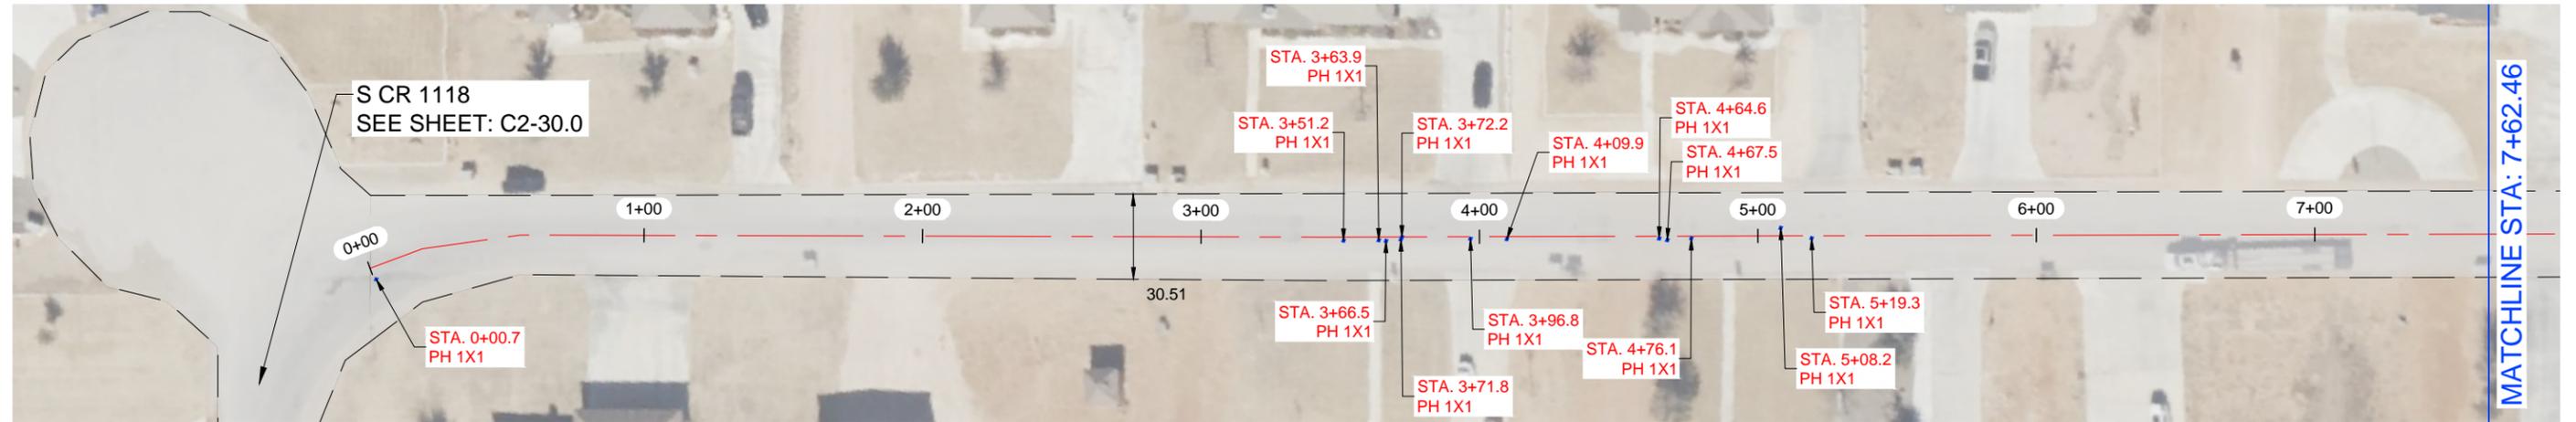


E CR 91

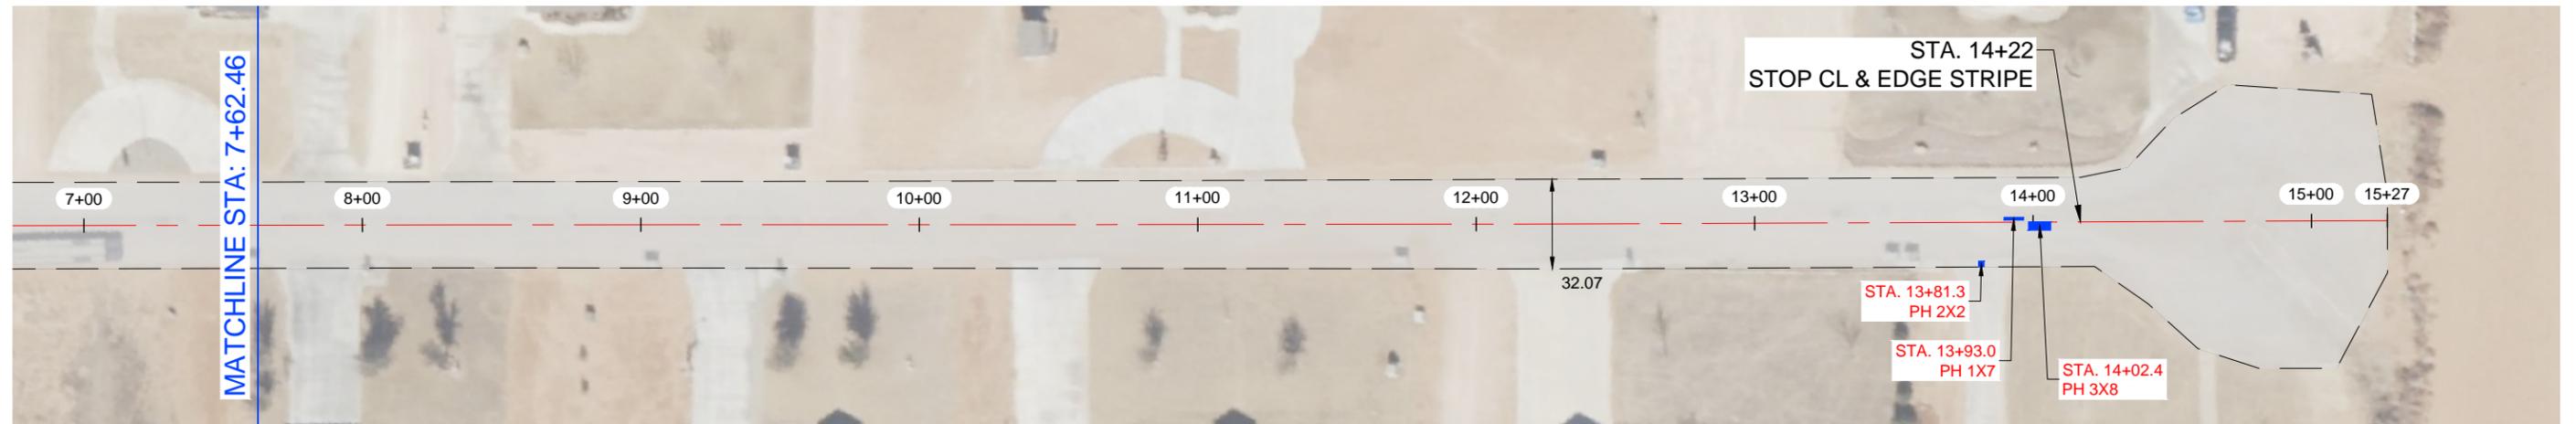


NOTES:

- 1.- CONTRACTOR TO AVOID DAMAGING EXISTING DRIVEWAYS MAILBOXES AND OTHER IMPROVEMENTS. LOCATIONS SHOWN ABOVE ARE APPROXIMATE AND CONTRACTOR SHOULD VERIFY LOCATIONS PRIOR TO BIDDING AND CONSTRUCTION.
- 2.- CONTRACTOR SHALL REPAIR ANY DAMAGE DONE TO EXISTING DRIVEWAYS OR OTHER IMPROVEMENTS AT NO COST TO OWNER.
- 3.- VIDEO OF EXISTING SITE CONDITION IS RECOMENDED PRIOR TO CONSTRUCTION START.
- 4.- SEE SHEET C0-0.3 FOR DETAILS.
- 5.- CONTRACTOR TO PLACE TEMPORARY TABS ALONG EXISTING CENTERLINE AND EDGELINE STRIPING FOR RESTORATION OF ORIGINAL STRIPING.
- 6.- CONTRACTOR TO PROVIDE DAILY QUANTITIES OF ASPHALT AND AGGREGETE TO VERIFY APPLICATION RATE.

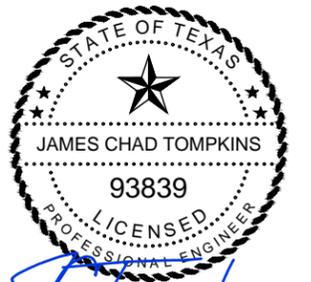

THE SEAL APPEARING ON THIS DOCUMENT WAS AUTHORIZED BY JAMES C. TOMPKINS, P.E. 93839 ON NOVEMBER 12, 2024

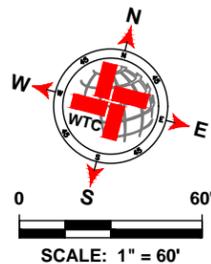

LEGEND	
	EXISTING CENTER LINE
	EXISTING END OF PAVEMENT
	EXISTING CONCRETE
	SEAL COAT AREA
	POTHOLE REPAIR (AS NOTED)

E CR 91 QUANTITIES			
ITEM #	ITEM	QTY.	UNIT
1	SINGLE COURSE SEAL COAT (APPROX.)	5 863	SY
2	STRIPING	1 350	LF
3	SOLID WHITE EDGE LINES	2 700	LF
WORK BY OTHERS			
ITEM #	ITEM	QTY.	UNIT
1	POTHOLE REPAIR (BY OTHERS)	5.44	SY

WTC
ENGINEERS | SURVEYORS

West Texas Consultants, Inc.
ENGINEERS PLANNERS SURVEYORS
405 S.W. 1st. Street | Andrews, TX 79714 |(432) 523-2181
TEXAS REGISTERED ENGINEERING FIRM F-2746
TEXAS REGISTERED SURVEYOR FIRM #100792-00

REVISION DESCRIPTION	REVISION	DATE

LOCATIONS OF UNDERGROUND UTILITIES ARE APPROXIMATE AND MAY NOT INCLUDE ALL UNDERGROUND UTILITIES PRESENT. CONTRACTOR SHALL VERIFY THE LOCATIONS OF ALL UTILITY CROSSINGS BEFORE EXCAVATION OF ROADWAY.

CONTRACTOR SHALL NOTIFY PROPERTY OWNERS AND RESIDENTS A MINIMUM OF 48 HOURS IN ADVANCE OF CONSTRUCTION ACTIVITIES ON OR IN THE VICINITY OF THEIR PROPERTY.


Before You Dig Anywhere In Texas STOP! CALL 1-800-245-4545

TOLL-FREE OSHA RULE 1926.651 REQUIRES PREVIOUS NOTIFICATION TEXAS ONE CALL SYSTEM

MIDLAND COUNTY, TEXAS					
2025 MIDLAND PAVEMENT MAINTENANCE PROJECT E CR 91					
DESIGN	DRAWN	DATE	PROJECT NO.	SCALE	SHEET #
J.C.T.	I.R.	11/12/24	56486	1" = 60'	C2-29.0

PLAT: 2: PROJECT ENGINEERING & SURVEYING (MIDLAND COUNTY) PAVING (2025) DRAWING GRADE (C) LAYOUT TAB: C2-29.0 E CR 91 - 11/28/24 11:42 AM EDGAR RODRIGUEZ

S CR 1126

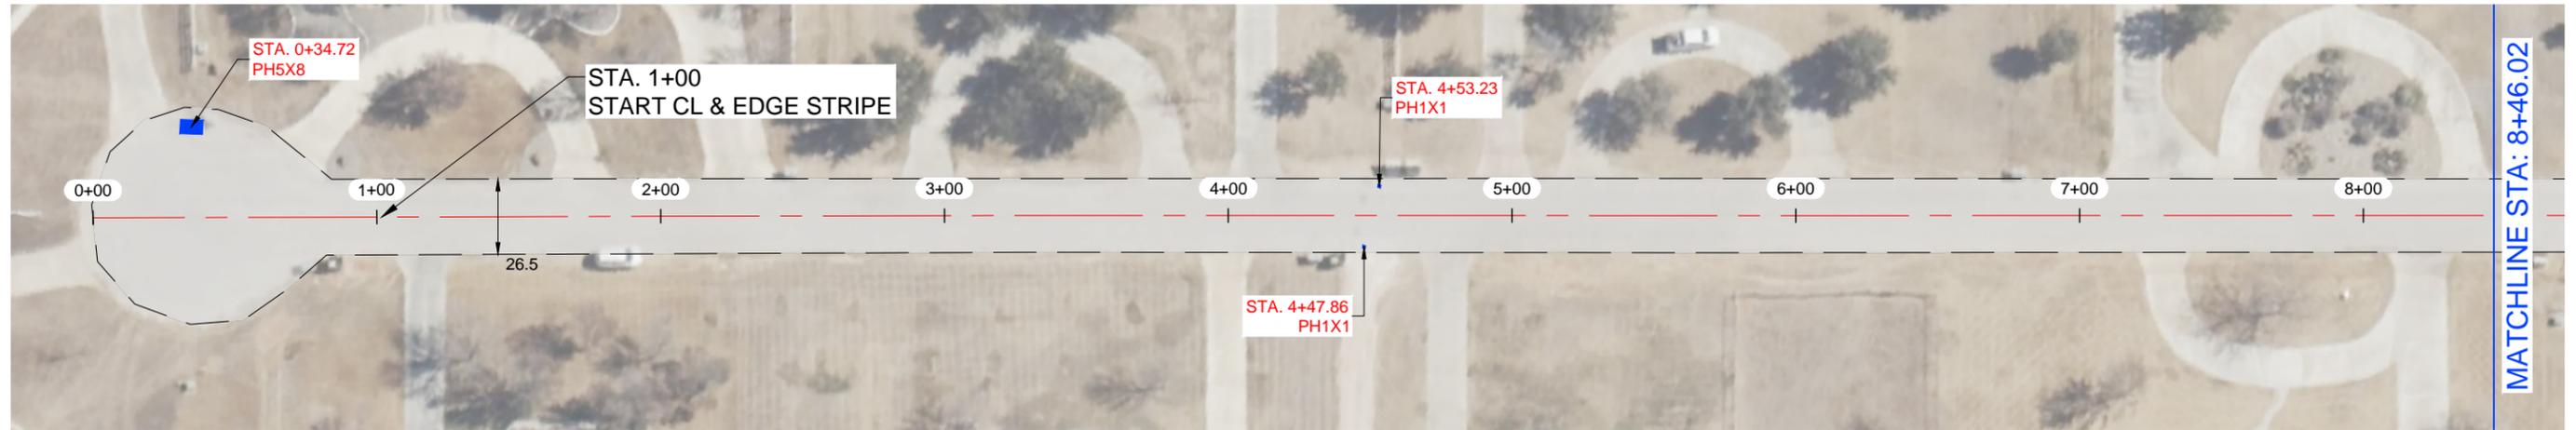

S CR 1126




NOTES:

- 1.- CONTRACTOR TO AVOID DAMAGING EXISTING DRIVEWAYS MAILBOXES AND OTHER IMPROVEMENTS. LOCATIONS SHOWN ABOVE ARE APPROXIMATE AND CONTRACTOR SHOULD VERIFY LOCATIONS PRIOR TO BIDDING AND CONSTRUCTION.
- 2.- CONTRACTOR SHALL REPAIR ANY DAMAGE DONE TO EXISTING DRIVEWAYS OR OTHER IMPROVEMENTS AT NO COST TO OWNER.
- 3.- VIDEO OF EXISTING SITE CONDITION IS RECOMMENDED PRIOR TO CONSTRUCTION START.
- 4.- SEE SHEET C0-0.3 FOR DETAILS.
- 5.- CONTRACTOR TO PLACE TEMPORARY TABS ALONG EXISTING CENTERLINE AND EDGELINE STRIPING FOR RESTORATION OF ORIGINAL STRIPING.
- 6.- CONTRACTOR TO PROVIDE DAILY QUANTITIES OF ASPHALT AND AGGREGETE TO VERIFY APPLICATION RATE.



THE SEAL APPEARING ON THIS DOCUMENT WAS AUTHORIZED BY JAMES C. TOMPKINS, P.E. 93839 ON NOVEMBER 12, 2024

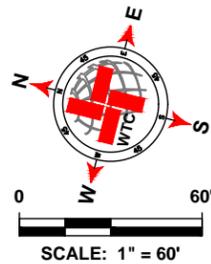

LEGEND	
	EXISTING CENTER LINE
	EXISTING END OF PAVEMENT
	EXISTING CONCRETE
	SEAL COAT AREA
	POTHOLE REPAIR (AS NOTED)

S CR 1126 QUANTITIES			
ITEM #	ITEM	QTY.	UNIT
1	SINGLE COURSE SEAL COAT (APPROX.)	5 281	SY
2	STRIPING	1 600	LF
3	SOLID WHITE EDGE LINES	3 200	LF
WORK BY OTHERS			
ITEM #	ITEM	QTY.	UNIT
1	POTHOLE REPAIR (BY OTHERS)	5	SY

WTC
ENGINEERS | SURVEYORS

West Texas Consultants, Inc.
ENGINEERS PLANNERS SURVEYORS
405 S.W. 1st. Street | Andrews, TX 79714 | (432) 523-2181
TEXAS REGISTERED ENGINEERING FIRM F-2746
TEXAS REGISTERED SURVEYOR FIRM #100792-00

REVISION DESCRIPTION	REVISION	DATE

LOCATIONS OF UNDERGROUND UTILITIES ARE APPROXIMATE AND MAY NOT INCLUDE ALL UNDERGROUND UTILITIES PRESENT. CONTRACTOR SHALL VERIFY THE LOCATIONS OF ALL UTILITY CROSSINGS BEFORE EXCAVATION OF ROADWAY.

CONTRACTOR SHALL NOTIFY PROPERTY OWNERS AND RESIDENTS A MINIMUM OF 48 HOURS IN ADVANCE OF CONSTRUCTION ACTIVITIES ON OR IN THE VICINITY OF THEIR PROPERTY.


Before You Dig Anywhere In Texas STOP! CALL 1-800-245-4545

TOLL-FREE OSHA RULE 1926.651 REQUIRES PREVIOUS NOTIFICATION TEXAS ONE CALL SYSTEM


MIDLAND COUNTY, TEXAS					
2025 MIDLAND PAVEMENT MAINTENANCE PROJECT S CR 1126					
DESIGN	DRAWN	DATE	PROJECT NO.	SCALE	SHEET #
J.C.T.	I.R.	11/12/24	56486	1" = 60'	C2-32.0

PLAT 2: PROJECT ENGINEERING & SURVEY (MIDLAND COUNTY) PAVING (2025) DRAWING(S) GRADE (C) 12/26/24 09:00:00 AM 11/12/2024 11:58:11 AM A:\MIDLAND\B...

E CR 102-1

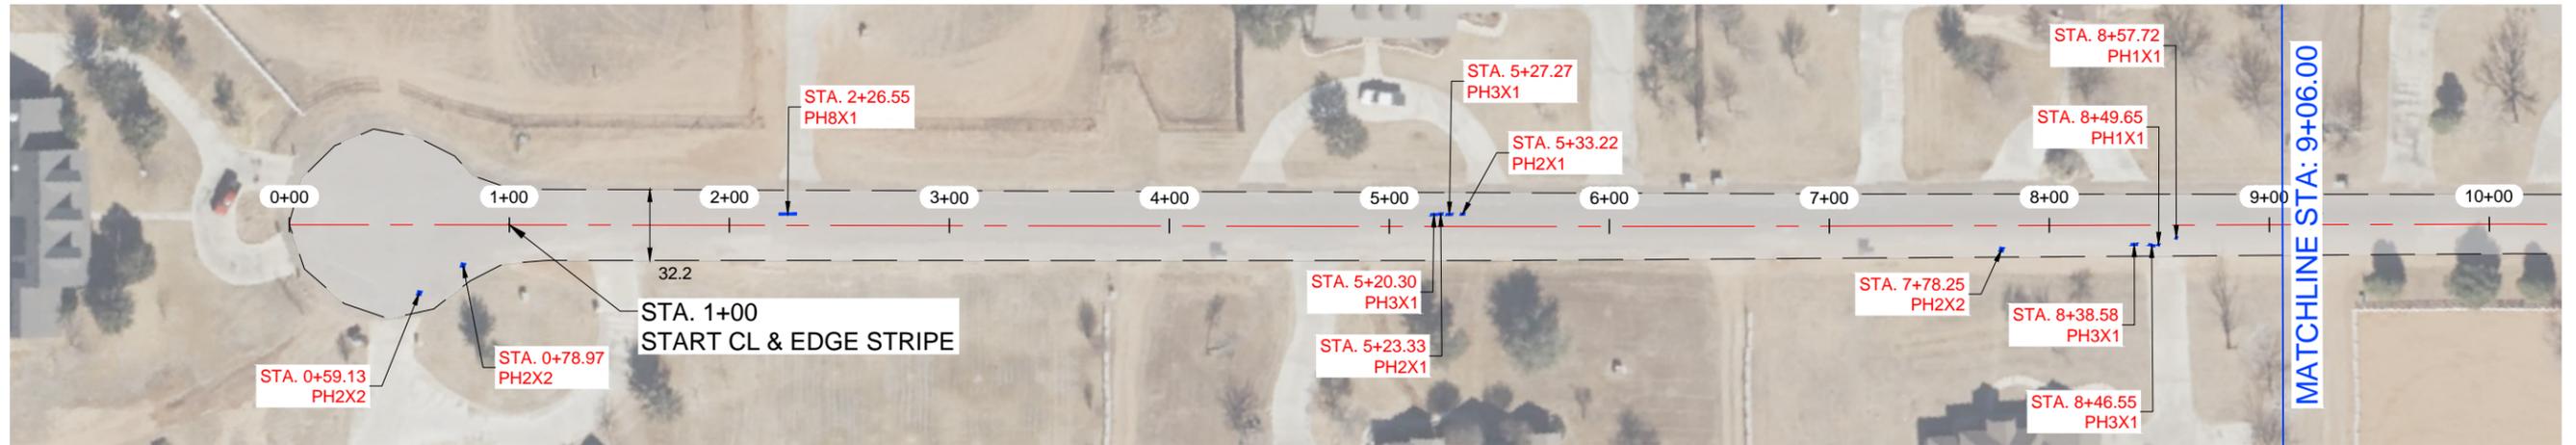


E CR 102-1

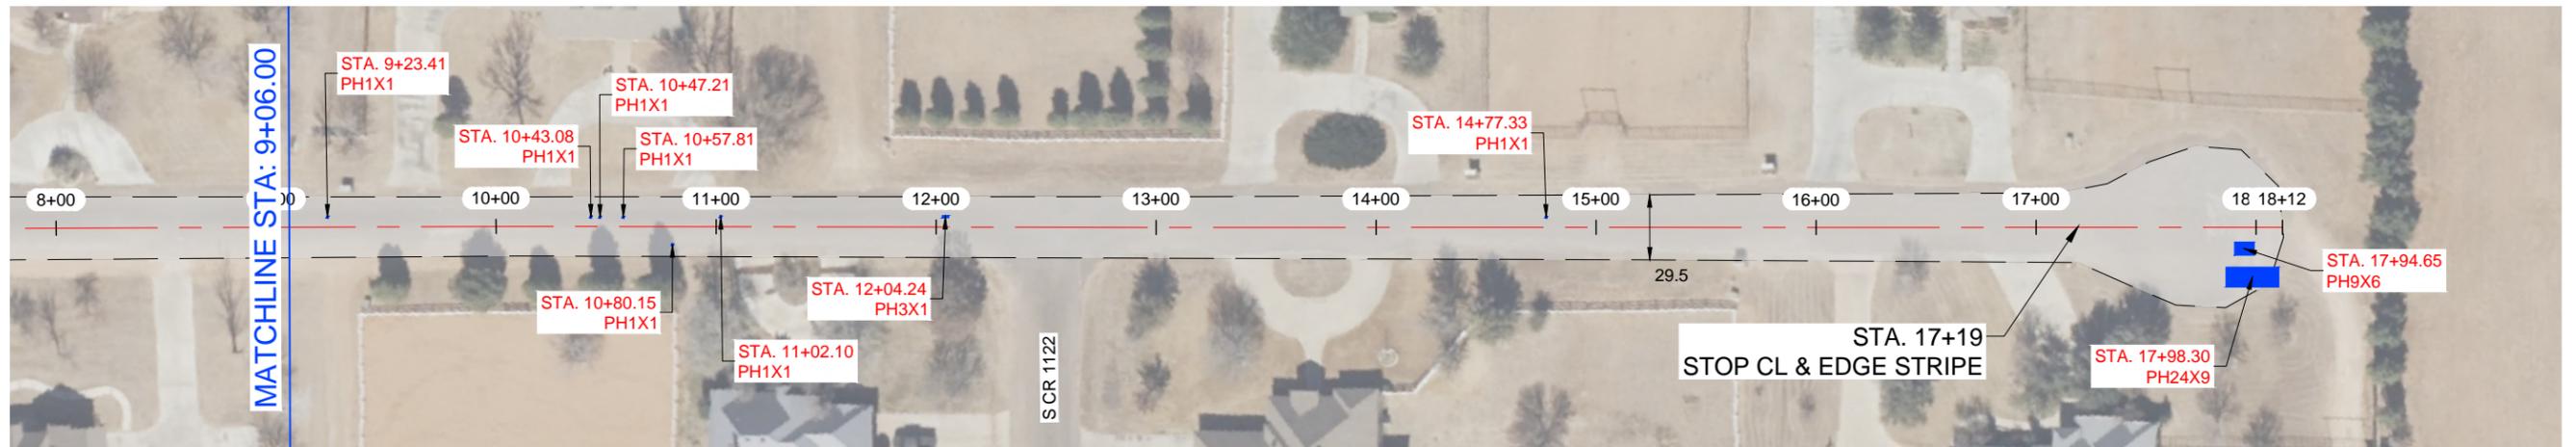


NOTES:

- 1.- CONTRACTOR TO AVOID DAMAGING EXISTING DRIVEWAYS MAILBOXES AND OTHER IMPROVEMENTS. LOCATIONS SHOWN ABOVE ARE APPROXIMATE AND CONTRACTOR SHOULD VERIFY LOCATIONS PRIOR TO BIDDING AND CONSTRUCTION.
- 2.- CONTRACTOR SHALL REPAIR ANY DAMAGE DONE TO EXISTING DRIVEWAYS OR OTHER IMPROVEMENTS AT NO COST TO OWNER.
- 3.- VIDEO OF EXISTING SITE CONDITION IS RECOMENDED PRIOR TO CONSTRUCTION START.
- 4.- SEE SHEET C0-0.3 FOR DETAILS.
- 5.- CONTRACTOR TO PLACE TEMPORARY TABS ALONG EXISTING CENTERLINE AND EDGELINE STRIPING FOR RESTORATION OF ORIGINAL STRIPING.
- 6.- CONTRACTOR TO PROVIDE DAILY QUANTITIES OF ASPHALT AND AGGREGETE TO VERIFY APPLICATION RATE.

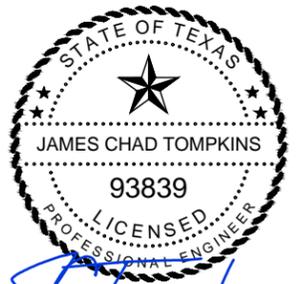

THE SEAL APPEARING ON THIS DOCUMENT WAS AUTHORIZED BY JAMES C. TOMPKINS, P.E. 93839 ON NOVEMBER 12, 2024

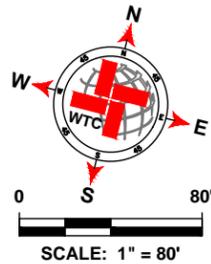

LEGEND	
	EXISTING CENTER LINE
	EXISTING END OF PAVEMENT
	EXISTING CONCRETE
	SEAL COAT AREA
	POTHOLE REPAIR (AS NOTED)

E CR 102- 1 QUANTITIES			
ITEM #	ITEM	QTY.	UNIT
1	SINGLE COURSE SEAL COAT (APPROX.)	6 572	SY
2	STRIPING	1 619	LF
3	SOLID WHITE EDGE LINES	3 238	LF
WORK BY OTHERS			
ITEM #	ITEM	QTY.	UNIT
1	POTHOLE REPAIR (BY OTHERS)	35.33	SY

WTC
ENGINEERS | SURVEYORS

West Texas Consultants, Inc.
ENGINEERS PLANNERS SURVEYORS
405 S.W. 1st. Street | Andrews, TX 79714 | (432) 523-2181
TEXAS REGISTERED ENGINEERING FIRM F-2746
TEXAS REGISTERED SURVEYOR FIRM #100792-00

REVISION DESCRIPTION	REVISION	DATE

LOCATIONS OF UNDERGROUND UTILITIES ARE APPROXIMATE AND MAY NOT INCLUDE ALL UNDERGROUND UTILITIES PRESENT. CONTRACTOR SHALL VERIFY THE LOCATIONS OF ALL UTILITY CROSSINGS BEFORE EXCAVATION OF ROADWAY.

CONTRACTOR SHALL NOTIFY PROPERTY OWNERS AND RESIDENTS A MINIMUM OF 48 HOURS IN ADVANCE OF CONSTRUCTION ACTIVITIES ON OR IN THE VICINITY OF THEIR PROPERTY.


Before You Dig Anywhere In Texas STOP! CALL 1-800-245-4545

TOLL-FREE OSHA RULE 1926.651 REQUIRES PREVIOUS NOTIFICATION TEXAS ONE CALL SYSTEM


MIDLAND COUNTY, TEXAS					
2025 MIDLAND PAVEMENT MAINTENANCE PROJECT E CR 102- 1					
DESIGN	DRAWN	DATE	PROJECT NO.	SCALE	SHEET #
J.C.T.	I.R.	11/12/24	56486	1" = 80'	C2-33.0

PLAT: 2: PROJECT ENGINEERING & SURVEY NORTH HAVEN, TEXAS; MIDLAND COUNTY PAVING DISTRICT 2025; GRADE C LAYOUT TAB; 02/14/24; 11/13/2024; 11:41 AM; ECR102-1

S CR 1120

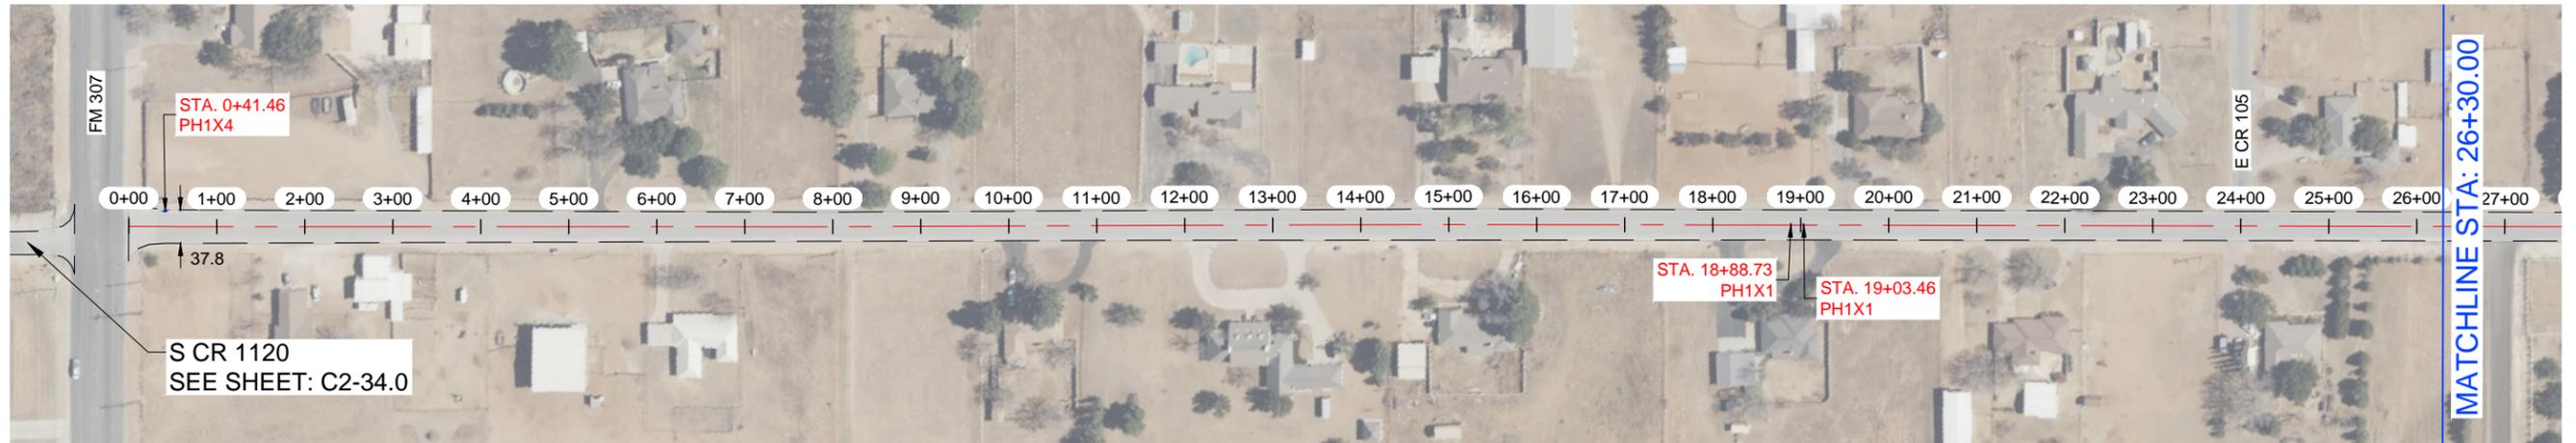


S CR 1120

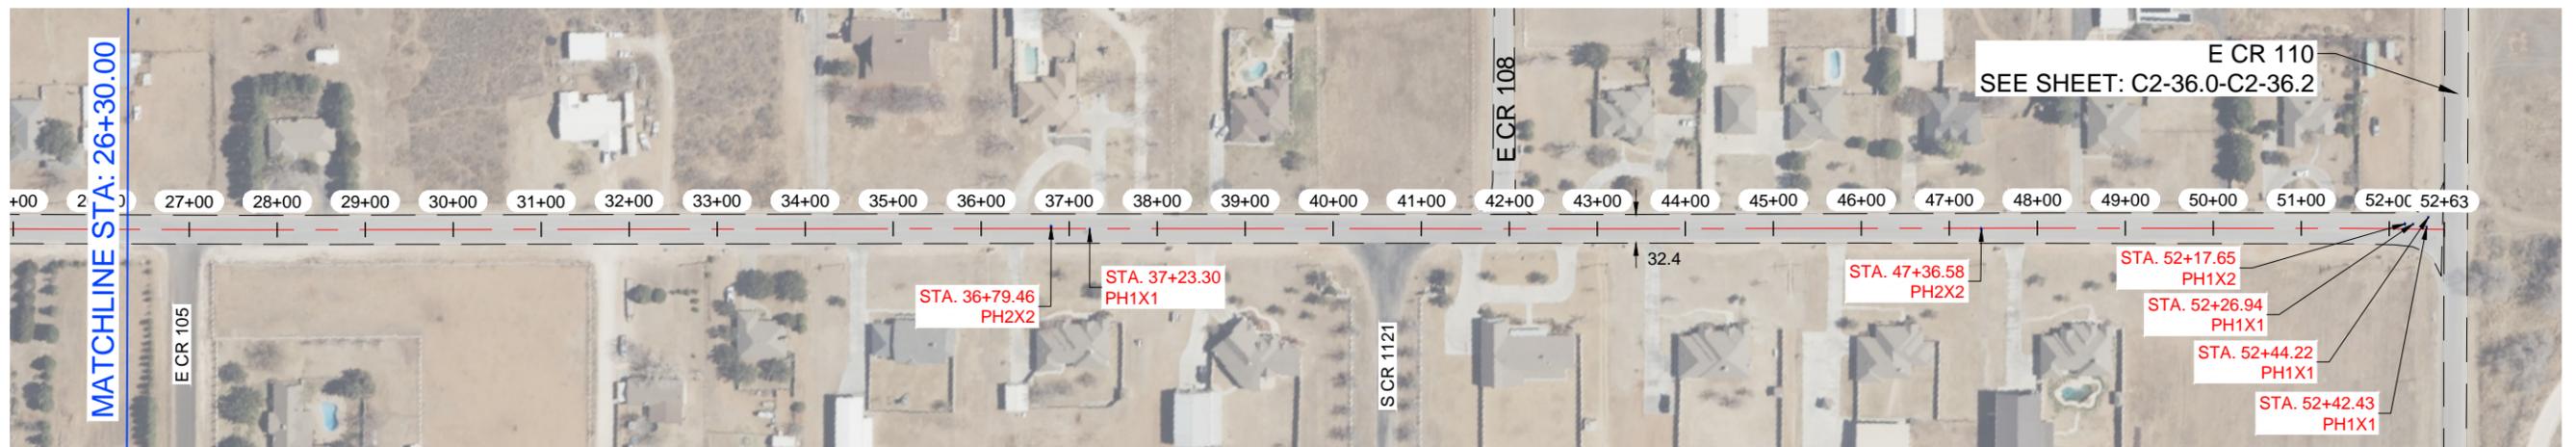


NOTES:

- 1.- CONTRACTOR TO AVOID DAMAGING EXISTING DRIVEWAYS MAILBOXES AND OTHER IMPROVEMENTS. LOCATIONS SHOWN ABOVE ARE APPROXIMATE AND CONTRACTOR SHOULD VERIFY LOCATIONS PRIOR TO BIDDING AND CONSTRUCTION.
- 2.- CONTRACTOR SHALL REPAIR ANY DAMAGE DONE TO EXISTING DRIVEWAYS OR OTHER IMPROVEMENTS AT NO COST TO OWNER.
- 3.- VIDEO OF EXISTING SITE CONDITION IS RECOMENDED PRIOR TO CONSTRUCTION START.
- 4.- SEE SHEET C0-0.3 FOR DETAILS.
- 5.- CONTRACTOR TO PLACE TEMPORARY TABS ALONG EXISTING CENTERLINE AND EDGELINE STRIPING FOR RESTORATION OF ORIGINAL STRIPING.
- 6.- CONTRACTOR TO PROVIDE DAILY QUANTITIES OF ASPHALT AND AGGREGETE TO VERIFY APPLICATION RATE.

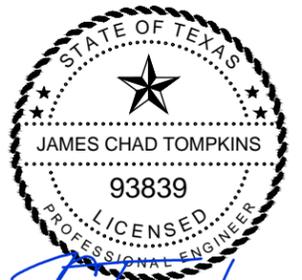

THE SEAL APPEARING ON THIS DOCUMENT WAS AUTHORIZED BY JAMES C. TOMPKINS, P.E. 93839 ON NOVEMBER 12, 2024

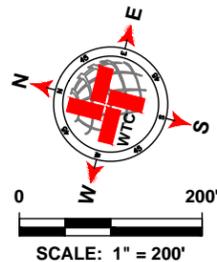

LEGEND	
	EXISTING CENTER LINE
	EXISTING END OF PAVEMENT
	EXISTING CONCRETE
	SEAL COAT AREA
	POTHOLE REPAIR (AS NOTED)

S CR 1120 QUANTITIES			
ITEM #	ITEM	QTY.	UNIT
1	SINGLE COURSE SEAL COAT (APPROX.)	19 944	SY
2	STRIPING	5 213	LF
3	SOLID WHITE EDGE LINES	10 426	LF
WORK BY OTHERS			
ITEM #	ITEM	QTY.	UNIT
1	POTHOLE REPAIR (BY OTHERS)	2.22	SY

WTC
ENGINEERS | SURVEYORS

West Texas Consultants, Inc.
ENGINEERS PLANNERS SURVEYORS
405 S.W. 1st. Street | Andrews, TX 79714 |(432) 523-2181
TEXAS REGISTERED ENGINEERING FIRM F-2746
TEXAS REGISTERED SURVEYOR FIRM #100792-00

REVISION DESCRIPTION	REVISION	DATE

LOCATIONS OF UNDERGROUND UTILITIES ARE APPROXIMATE AND MAY NOT INCLUDE ALL UNDERGROUND UTILITIES PRESENT. CONTRACTOR SHALL VERIFY THE LOCATIONS OF ALL UTILITY CROSSINGS BEFORE EXCAVATION OF ROADWAY.

CONTRACTOR SHALL NOTIFY PROPERTY OWNERS AND RESIDENTS A MINIMUM OF 48 HOURS IN ADVANCE OF CONSTRUCTION ACTIVITIES ON OR IN THE VICINITY OF THEIR PROPERTY.


Before You Dig Anywhere In Texas STOP! CALL 1-800-245-4545

TOLL-FREE OSHA RULE 1926.651 REQUIRES PREVIOUS NOTIFICATION TEXAS ONE CALL SYSTEM

MIDLAND COUNTY, TEXAS					
2025 MIDLAND PAVEMENT MAINTENANCE PROJECT S CR 1120					
DESIGN	DRAWN	DATE	PROJECT NO.	SCALE	SHEET #
J.C.T.	I.R.	11/12/24	56486	1" = 200'	C2-35.0

PLAT: 2: PROJECT ENGINEERING & SURVEYING NORTH AND SOUTHERN PLANNING AND ENGINEERING, INC. MIDLAND COUNTY, TEXAS. DRAWING NO. 2025-MIDLAND-PAVEMENT-MAINTENANCE-PROJECT-S-CR-1120. DATE: 11/12/2024. 11:58 AM EST. 04/18/2025

E CR 110

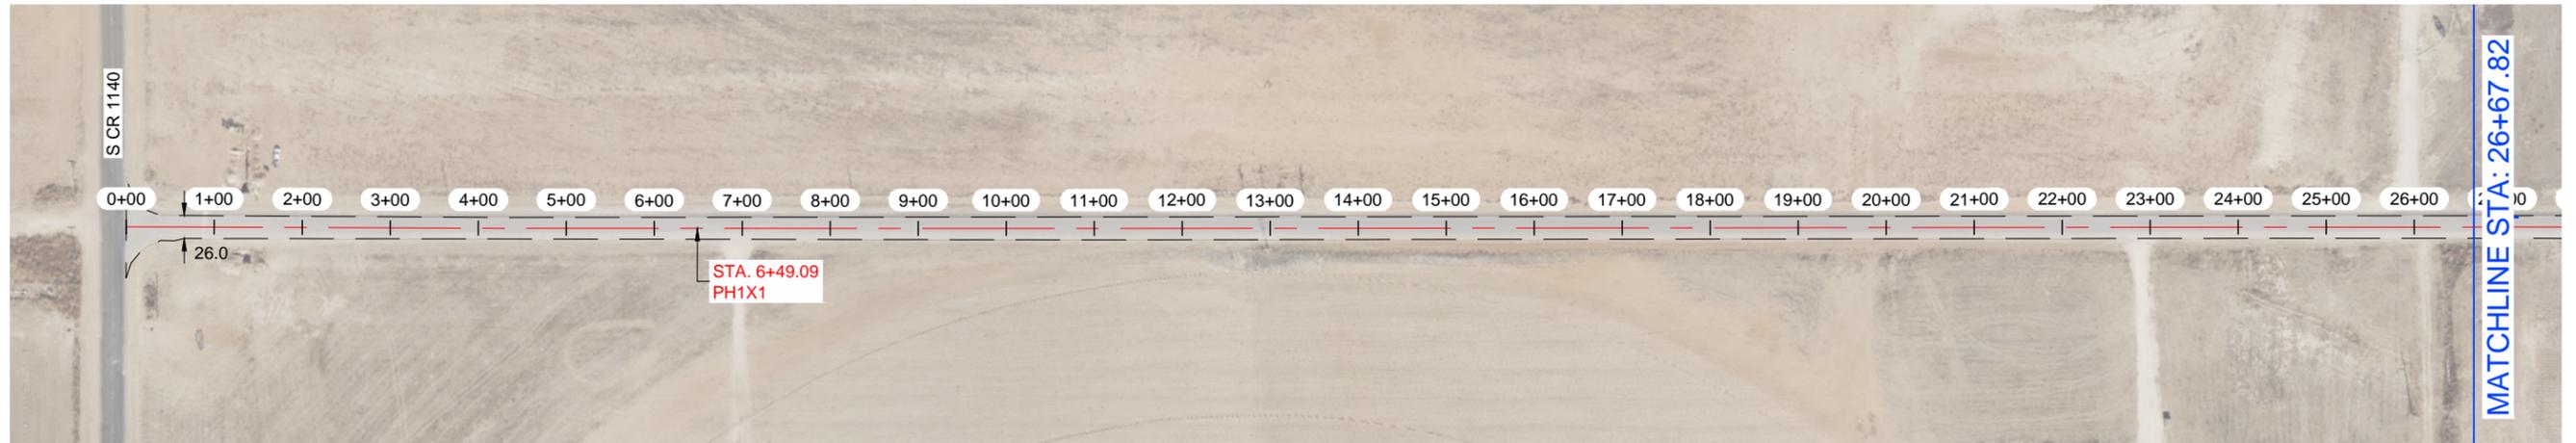


E CR 110




NOTES:

- 1.- CONTRACTOR TO AVOID DAMAGING EXISTING DRIVEWAYS MAILBOXES AND OTHER IMPROVEMENTS. LOCATIONS SHOWN ABOVE ARE APPROXIMATE AND CONTRACTOR SHOULD VERIFY LOCATIONS PRIOR TO BIDDING AND CONSTRUCTION.
- 2.- CONTRACTOR SHALL REPAIR ANY DAMAGE DONE TO EXISTING DRIVEWAYS OR OTHER IMPROVEMENTS AT NO COST TO OWNER.
- 3.- VIDEO OF EXISTING SITE CONDITION IS RECOMENDED PRIOR TO CONSTRUCTION START.
- 4.- SEE SHEET C0-0.3 FOR DETAILS.
- 5.- CONTRACTOR TO PLACE TEMPORARY TABS ALONG EXISTING CENTERLINE AND EDGELINE STRIPING FOR RESTORATION OF ORIGINAL STRIPING.
- 6.- CONTRACTOR TO PROVIDE DAILY QUANTITIES OF ASPHALT AND AGGREGETE TO VERIFY APPLICATION RATE.

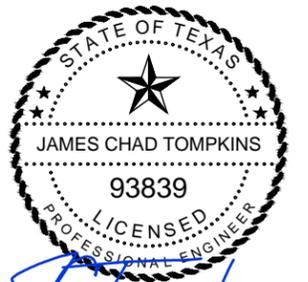

THE SEAL APPEARING ON THIS DOCUMENT WAS AUTHORIZED BY JAMES C. TOMPKINS, P.E. 93839 ON NOVEMBER 12, 2024

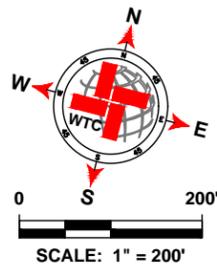

LEGEND	
	EXISTING CENTER LINE
	EXISTING END OF PAVEMENT
	EXISTING CONCRETE
	SEAL COAT AREA
	POTHOLE REPAIR (AS NOTED)

E CR 110 QUANTITIES			
ITEM #	ITEM	QTY.	UNIT
1	SINGLE COURSE SEAL COAT (APPROX.)	46 212	SY
2	STRIPING	15 860	LF
3	SOLID WHITE EDGE LINES		LF
WORK BY OTHERS			
ITEM #	ITEM	QTY.	UNIT
1	POTHOLE REPAIR (BY OTHERS)	23.11	SY

WTC
ENGINEERS | SURVEYORS

West Texas Consultants, Inc.
ENGINEERS PLANNERS SURVEYORS
405 S.W. 1st. Street | Andrews, TX 79714 |(432) 523-2181
TEXAS REGISTERED ENGINEERING FIRM F-2746
TEXAS REGISTERED SURVEYOR FIRM #100792-00

REVISION DESCRIPTION	REVISION	DATE

LOCATIONS OF UNDERGROUND UTILITIES ARE APPROXIMATE AND MAY NOT INCLUDE ALL UNDERGROUND UTILITIES PRESENT. CONTRACTOR SHALL VERIFY THE LOCATIONS OF ALL UTILITY CROSSINGS BEFORE EXCAVATION OF ROADWAY.

CONTRACTOR SHALL NOTIFY PROPERTY OWNERS AND RESIDENTS A MINIMUM OF 48 HOURS IN ADVANCE OF CONSTRUCTION ACTIVITIES ON OR IN THE VICINITY OF THEIR PROPERTY.


Before You Dig Anywhere In Texas STOP! CALL 1-800-245-4545

TOLL-FREE OSHA RULE 1926.651 REQUIRES PREVIOUS NOTIFICATION TEXAS ONE CALL SYSTEM


MIDLAND COUNTY, TEXAS					
2025 MIDLAND PAVEMENT MAINTENANCE PROJECT E CR 110					
DESIGN	DRAWN	DATE	PROJECT NO.	SCALE	SHEET #
J.C.T.	I.R.	11/12/24	56486	1" = 200'	C2-36.0

PLAT 2: PROJECT ENGINEERING & SURVEYING (MIDLAND COUNTY PAVING) 2025 MIDLAND PAVEMENT MAINTENANCE PROJECT E CR 110 11/12/2024 11:46 AM EDGAR.RIOS

E CR 110

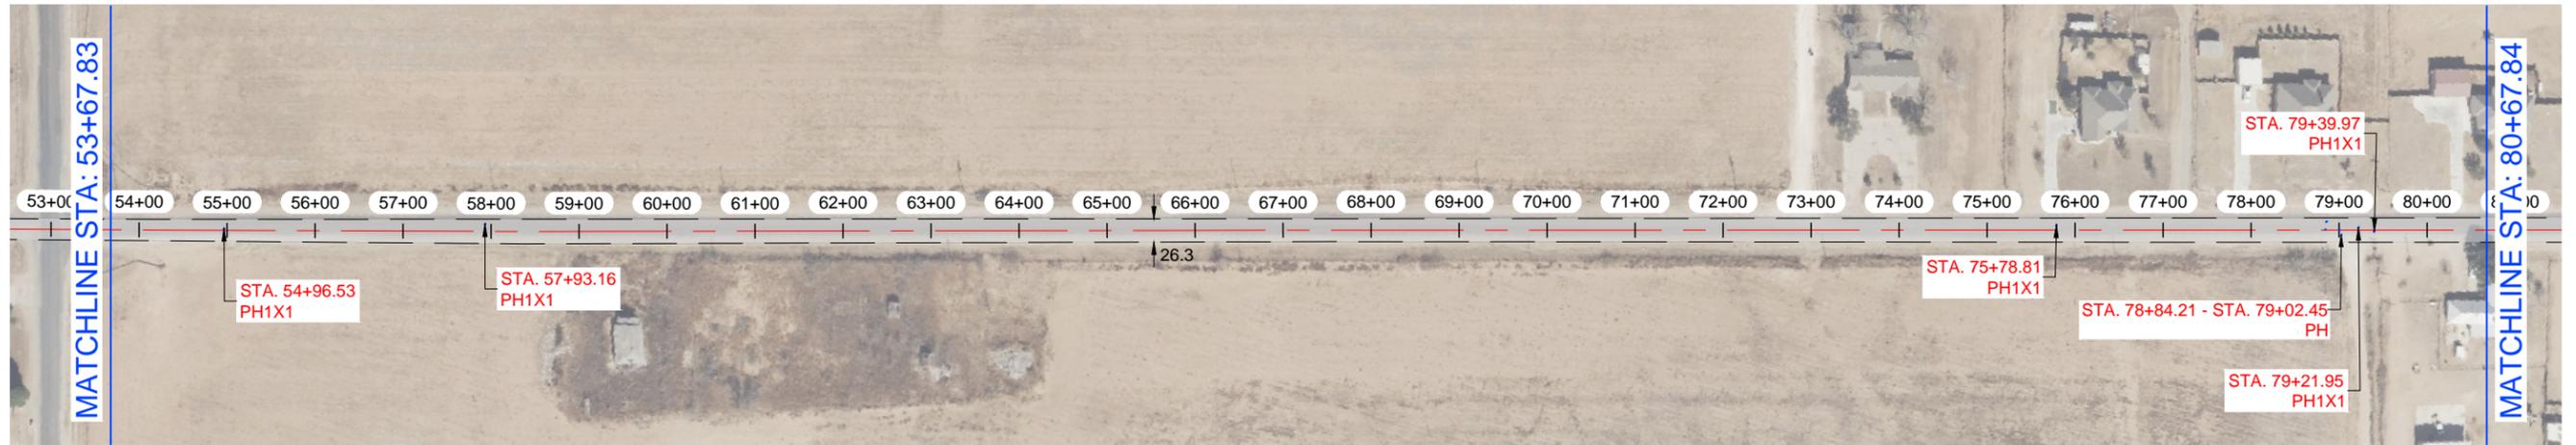


E CR 110

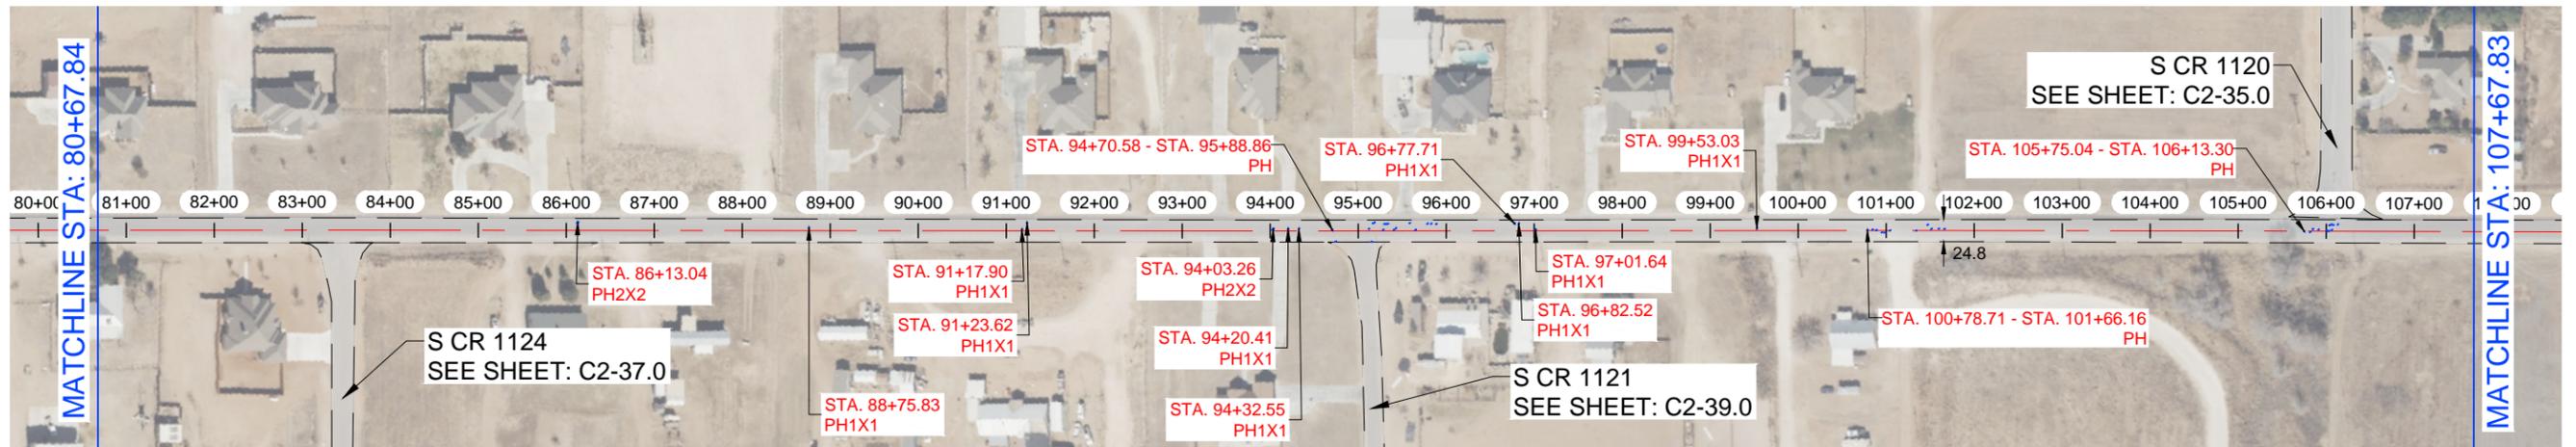


NOTES:

- 1.- CONTRACTOR TO AVOID DAMAGING EXISTING DRIVEWAYS MAILBOXES AND OTHER IMPROVEMENTS. LOCATIONS SHOWN ABOVE ARE APPROXIMATE AND CONTRACTOR SHOULD VERIFY LOCATIONS PRIOR TO BIDDING AND CONSTRUCTION.
- 2.- CONTRACTOR SHALL REPAIR ANY DAMAGE DONE TO EXISTING DRIVEWAYS OR OTHER IMPROVEMENTS AT NO COST TO OWNER.
- 3.- VIDEO OF EXISTING SITE CONDITION IS RECOMENDED PRIOR TO CONSTRUCTION START.
- 4.- SEE SHEET C0-0.3 FOR DETAILS.
- 5.- CONTRACTOR TO PLACE TEMPORARY TABS ALONG EXISTING CENTERLINE AND EDGELINE STRIPING FOR RESTORATION OF ORIGINAL STRIPING.
- 6.- CONTRACTOR TO PROVIDE DAILY QUANTITIES OF ASPHALT AND AGGREGETE TO VERIFY APPLICATION RATE.

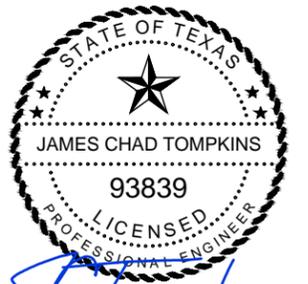

THE SEAL APPEARING ON THIS DOCUMENT WAS AUTHORIZED BY JAMES C. TOMPKINS, P.E. 93839 ON NOVEMBER 12, 2024

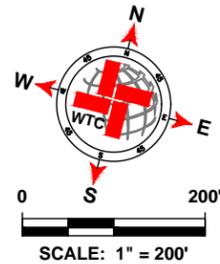

LEGEND	
	EXISTING CENTER LINE
	EXISTING END OF PAVEMENT
	EXISTING CONCRETE
	SEAL COAT AREA
	POTHOLE REPAIR (AS NOTED)

E CR 110 QUANTITIES			
ITEM #	ITEM	QTY.	UNIT
1	SINGLE COURSE SEAL COAT (APPROX.)	SEE C2-39.0	SY
2	STRIPING		LF
3	SOLID WHITE EDGE LINES		LF
WORK BY OTHERS			
ITEM #	ITEM	QTY.	UNIT
1	POTHOLE REPAIR (BY OTHERS)		SY

WTC
ENGINEERS | SURVEYORS

West Texas Consultants, Inc.
ENGINEERS PLANNERS SURVEYORS
405 S.W. 1st. Street | Andrews, TX 79714 [(432) 523-2181]
TEXAS REGISTERED ENGINEERING FIRM F-2746
TEXAS REGISTERED SURVEYOR FIRM #100792-00

REVISION DESCRIPTION	REVISION	DATE

LOCATIONS OF UNDERGROUND UTILITIES ARE APPROXIMATE AND MAY NOT INCLUDE ALL UNDERGROUND UTILITIES PRESENT. CONTRACTOR SHALL VERIFY THE LOCATIONS OF ALL UTILITY CROSSINGS BEFORE EXCAVATION OF ROADWAY.

CONTRACTOR SHALL NOTIFY PROPERTY OWNERS AND RESIDENTS A MINIMUM OF 48 HOURS IN ADVANCE OF CONSTRUCTION ACTIVITIES ON OR IN THE VICINITY OF THEIR PROPERTY.


Before You Dig Anywhere In Texas STOP! CALL 1-800-245-4545

TOLL-FREE OSHA RULE 1926.651 REQUIRES PREVIOUS NOTIFICATION TEXAS ONE CALL SYSTEM


MIDLAND COUNTY, TEXAS					
2025 MIDLAND PAVEMENT MAINTENANCE PROJECT E CR 110					
DESIGN	DRAWN	DATE	PROJECT NO.	SCALE	SHEET #
J.C.T.	I.R.	11/12/24	56486	1" = 200'	C2-36.1

PLAT: 2: PROJECT ENGINEERING & SURVEYING (MIDLAND COUNTY PAVING) 2025 MPMW PACT01, GRADE: C LAYOUT TAB: C2-36.1 E CR 110 11/12/2024 11:46 AM EDGAR-ROOS

E CR 110

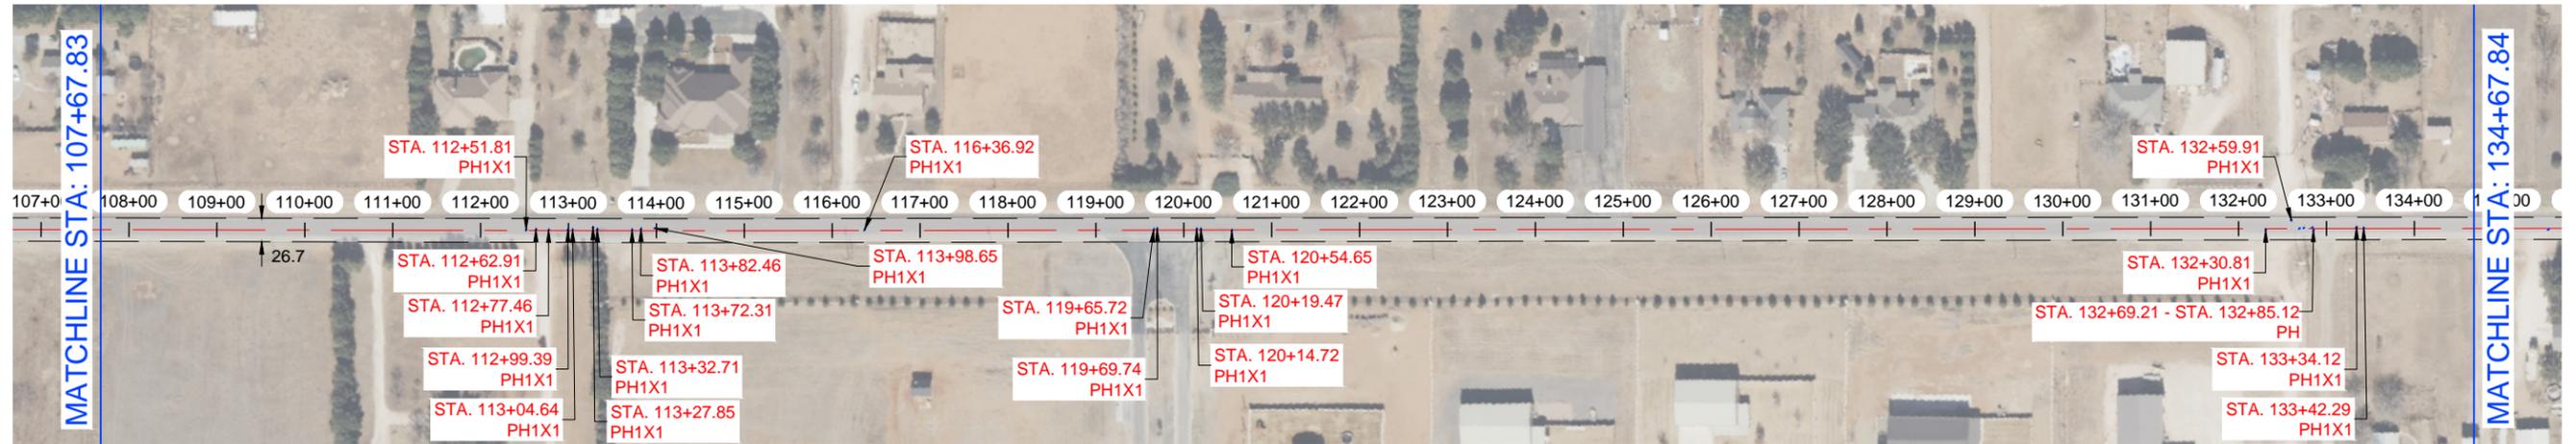


E CR 110

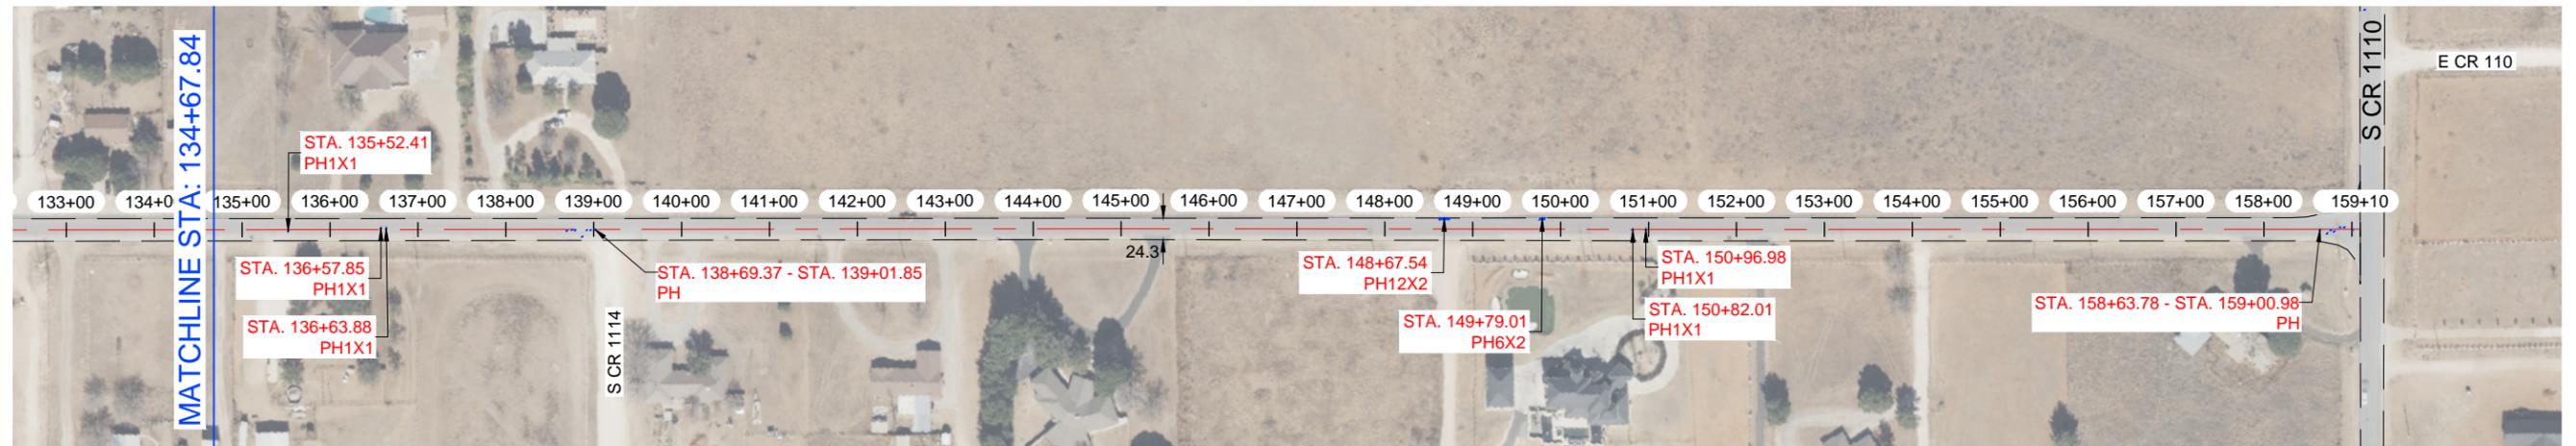


NOTES:

- 1.- CONTRACTOR TO AVOID DAMAGING EXISTING DRIVEWAYS MAILBOXES AND OTHER IMPROVEMENTS. LOCATIONS SHOWN ABOVE ARE APPROXIMATE AND CONTRACTOR SHOULD VERIFY LOCATIONS PRIOR TO BIDDING AND CONSTRUCTION.
- 2.- CONTRACTOR SHALL REPAIR ANY DAMAGE DONE TO EXISTING DRIVEWAYS OR OTHER IMPROVEMENTS AT NO COST TO OWNER.
- 3.- VIDEO OF EXISTING SITE CONDITION IS RECOMENDED PRIOR TO CONSTRUCTION START.
- 4.- SEE SHEET C0-0.3 FOR DETAILS.
- 5.- CONTRACTOR TO PLACE TEMPORARY TABS ALONG EXISTING CENTERLINE AND EDGELINE STRIPING FOR RESTORATION OF ORIGINAL STRIPING.
- 6.- CONTRACTOR TO PROVIDE DAILY QUANTITIES OF ASPHALT AND AGGREGETE TO VERIFY APPLICATION RATE.

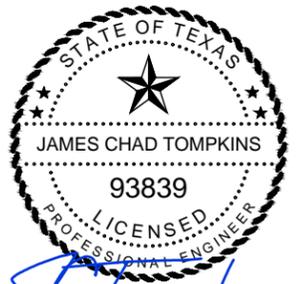

THE SEAL APPEARING ON THIS DOCUMENT WAS AUTHORIZED BY JAMES C. TOMPKINS, P.E. 93839 ON NOVEMBER 12, 2024

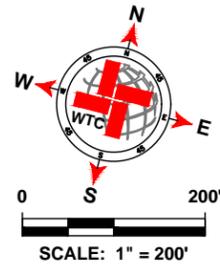

LEGEND	
	EXISTING CENTER LINE
	EXISTING END OF PAVEMENT
	EXISTING CONCRETE
	SEAL COAT AREA
	POTHOLE REPAIR (AS NOTED)

E CR 110 QUANTITIES				
ITEM #	ITEM	QTY.	UNIT	
1	SINGLE COURSE SEAL COAT (APPROX.)	SEE C2-39.0	SY	
2	STRIPING		LF	
3	SOLID WHITE EDGE LINES		LF	
WORK BY OTHERS				
ITEM #	ITEM	QTY.	UNIT	
1	POTHOLE REPAIR (BY OTHERS)		SY	

WTC
ENGINEERS | SURVEYORS

West Texas Consultants, Inc.
ENGINEERS PLANNERS SURVEYORS
405 S.W. 1st. Street | Andrews, TX 79714 |(432) 523-2181
TEXAS REGISTERED ENGINEERING FIRM F-2746
TEXAS REGISTERED SURVEYOR FIRM #100792-00

REVISION DESCRIPTION	REVISION	DATE

LOCATIONS OF UNDERGROUND UTILITIES ARE APPROXIMATE AND MAY NOT INCLUDE ALL UNDERGROUND UTILITIES PRESENT. CONTRACTOR SHALL VERIFY THE LOCATIONS OF ALL UTILITY CROSSINGS BEFORE EXCAVATION OF ROADWAY.

CONTRACTOR SHALL NOTIFY PROPERTY OWNERS AND RESIDENTS A MINIMUM OF 48 HOURS IN ADVANCE OF CONSTRUCTION ACTIVITIES ON OR IN THE VICINITY OF THEIR PROPERTY.


Before You Dig Anywhere In Texas STOP! CALL 1-800-245-4545

TOLL-FREE OSHA RULE 1926.651 REQUIRES PREVIOUS NOTIFICATION TEXAS ONE CALL SYSTEM

MIDLAND COUNTY, TEXAS					
2025 MIDLAND PAVEMENT MAINTENANCE PROJECT E CR 110					
DESIGN	DRAWN	DATE	PROJECT NO.	SCALE	SHEET #
J.C.T.	I.R.	11/12/24	56486	1" = 200'	C2-36.2


PLAT: 2: PROJECT ENGINEERING & SURVEYING CONSULTANTS, INC. 2025 MIDLAND PAVEMENT MAINTENANCE PROJECT E CR 110 11/12/2024 11:46 AM EDGAR.BOS

S CR 1124

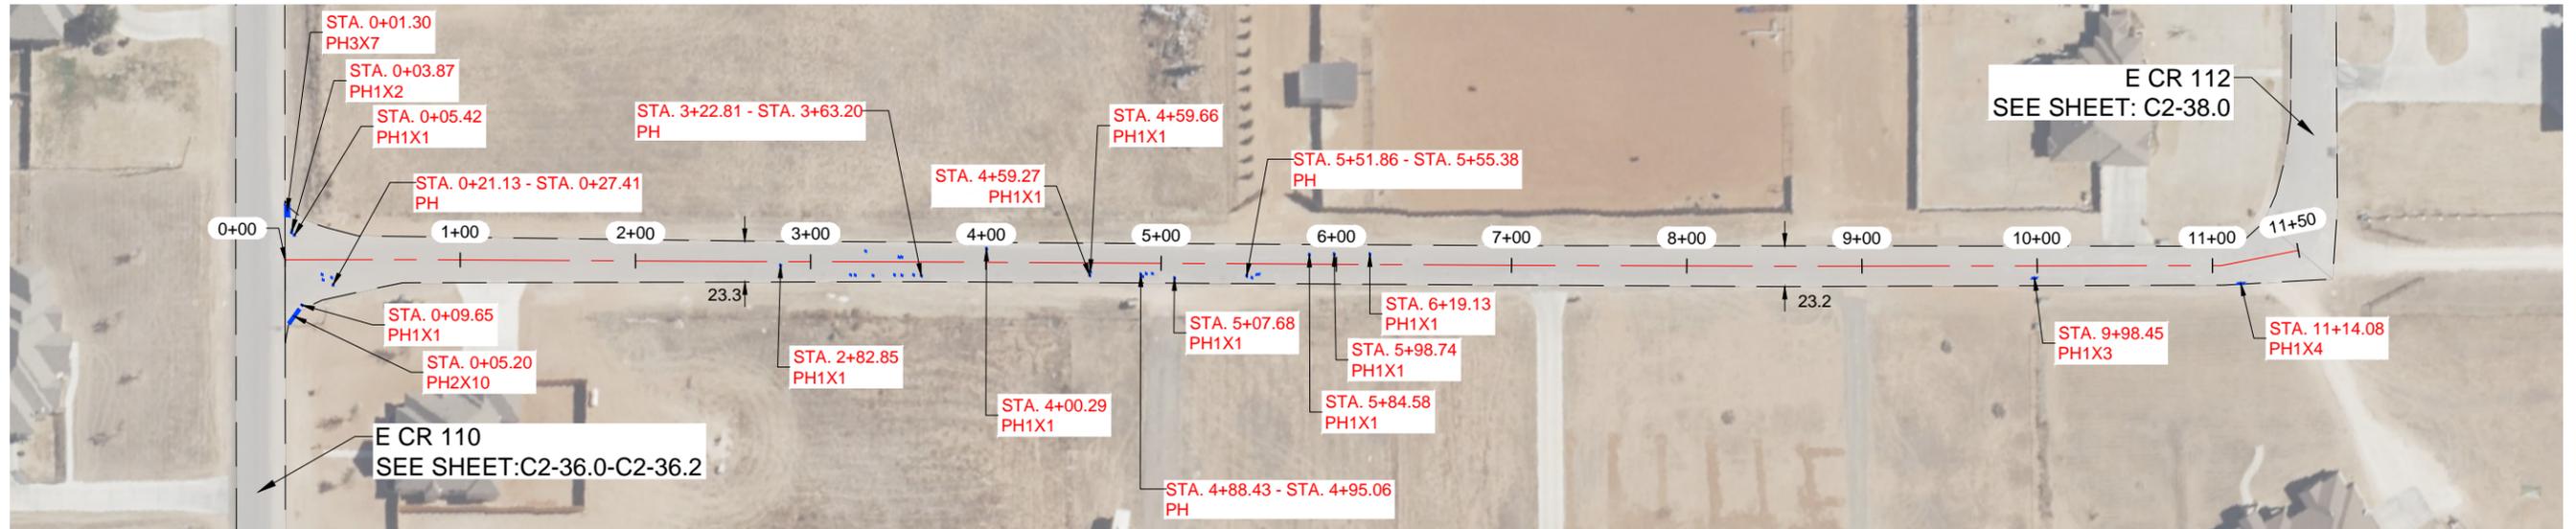


NOTES:

- 1.- CONTRACTOR TO AVOID DAMAGING EXISTING DRIVEWAYS MAILBOXES AND OTHER IMPROVEMENTS. LOCATIONS SHOWN ABOVE ARE APPROXIMATE AND CONTRACTOR SHOULD VERIFY LOCATIONS PRIOR TO BIDDING AND CONSTRUCTION.
- 2.- CONTRACTOR SHALL REPAIR ANY DAMAGE DONE TO EXISTING DRIVEWAYS OR OTHER IMPROVEMENTS AT NO COST TO OWNER.
- 3.- VIDEO OF EXISTING SITE CONDITION IS RECOMENDED PRIOR TO CONSTRUCTION START.
- 4.- SEE SHEET C0-0.3 FOR DETAILS.
- 5.- CONTRACTOR TO PLACE TEMPORARY TABS ALONG EXISTING CENTERLINE AND EDGELINE STRIPING FOR RESTORATION OF ORIGINAL STRIPING.
- 6.- CONTRACTOR TO PROVIDE DAILY QUANTITIES OF ASPHALT AND AGGREGETE TO VERIFY APPLICATION RATE.

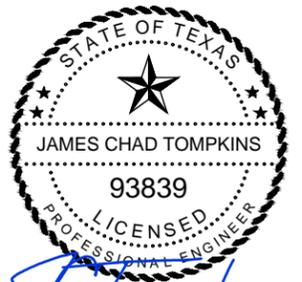

THE SEAL APPEARING ON THIS DOCUMENT WAS AUTHORIZED BY JAMES C. TOMPKINS, P.E. 93839 ON NOVEMBER 12, 2024

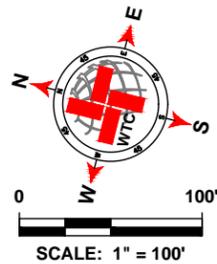

LEGEND	
	EXISTING CENTER LINE
	EXISTING END OF PAVEMENT
	EXISTING CONCRETE
	SEAL COAT AREA
	POTHOLE REPAIR (AS NOTED)

S CR 1124 QUANTITIES			
ITEM #	ITEM	QTY.	UNIT
1	SINGLE COURSE SEAL COAT (APPROX.)	3 098	SY
2	STRIPING	1 125	LF
3	SOLID WHITE EDGE LINES		LF
WORK BY OTHERS			
ITEM #	ITEM	QTY.	UNIT
1	POTHOLE REPAIR (BY OTHERS)	9.11	SY

WTC
ENGINEERS | SURVEYORS

West Texas Consultants, Inc.
ENGINEERS PLANNERS SURVEYORS
405 S.W. 1st. Street | Andrews, TX 79714 | (432) 523-2181
TEXAS REGISTERED ENGINEERING FIRM F-2746
TEXAS REGISTERED SURVEYOR FIRM #100792-00

REVISION DESCRIPTION	REVISION	DATE

LOCATIONS OF UNDERGROUND UTILITIES ARE APPROXIMATE AND MAY NOT INCLUDE ALL UNDERGROUND UTILITIES PRESENT. CONTRACTOR SHALL VERIFY THE LOCATIONS OF ALL UTILITY CROSSINGS BEFORE EXCAVATION OF ROADWAY.

CONTRACTOR SHALL NOTIFY PROPERTY OWNERS AND RESIDENTS A MINIMUM OF 48 HOURS IN ADVANCE OF CONSTRUCTION ACTIVITIES ON OR IN THE VICINITY OF THEIR PROPERTY.


Before You Dig Anywhere In Texas
STOP! CALL 1-800-245-4545

TOLL-FREE OSHA RULE 1926.651
REQUIRES PREVIOUS NOTIFICATION
TEXAS ONE CALL SYSTEM

MIDLAND COUNTY, TEXAS					
2025 MIDLAND PAVEMENT MAINTENANCE PROJECT S CR 1124					
DESIGN	DRAWN	DATE	PROJECT NO.	SCALE	SHEET #
J.C.T.	I.R.	11/12/24	56486	1" = 100'	C2-37.0


PLAT: 2: PROJECT ENGINEERING & SURVEYING, 1101 N. MIDLAND AVENUE, MIDLAND, TX 79701. MIDLAND COUNTY PAVING DISTRICT. GRADE C LAYOUT TAB. C2-37.0. 11/12/2024. 11:58 AM. EDC:JAC:RCS

E CR 112

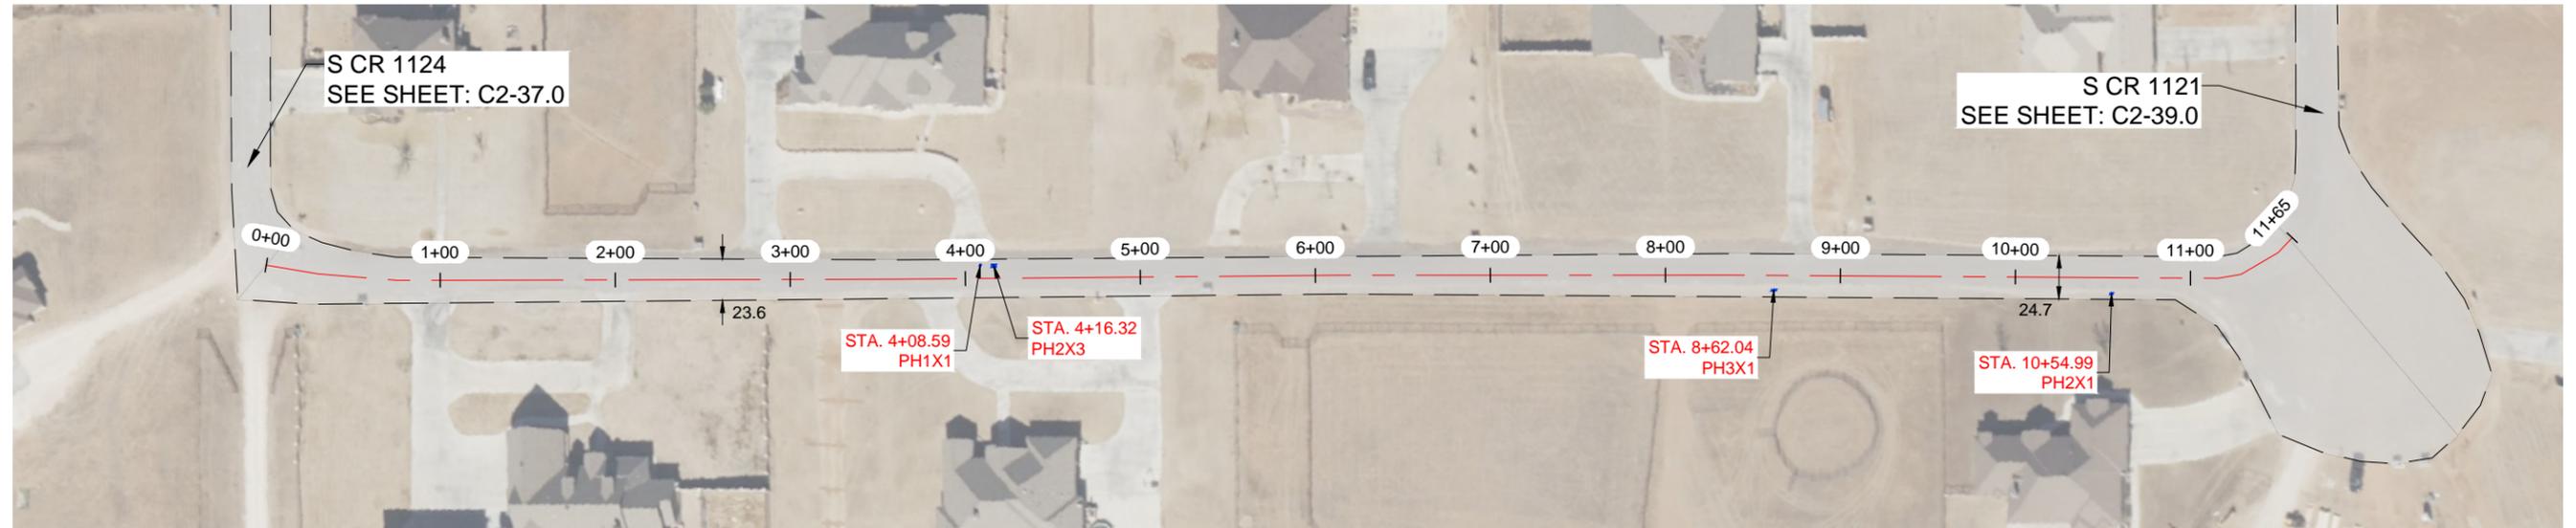


NOTES:

- 1.- CONTRACTOR TO AVOID DAMAGING EXISTING DRIVEWAYS MAILBOXES AND OTHER IMPROVEMENTS. LOCATIONS SHOWN ABOVE ARE APPROXIMATE AND CONTRACTOR SHOULD VERIFY LOCATIONS PRIOR TO BIDDING AND CONSTRUCTION.
- 2.- CONTRACTOR SHALL REPAIR ANY DAMAGE DONE TO EXISTING DRIVEWAYS OR OTHER IMPROVEMENTS AT NO COST TO OWNER.
- 3.- VIDEO OF EXISTING SITE CONDITION IS RECOMENDED PRIOR TO CONSTRUCTION START.
- 4.- SEE SHEET C0-0.3 FOR DETAILS.
- 5.- CONTRACTOR TO PLACE TEMPORARY TABS ALONG EXISTING CENTERLINE AND EDGELINE STRIPING FOR RESTORATION OF ORIGINAL STRIPING.
- 6.- CONTRACTOR TO PROVIDE DAILY QUANTITIES OF ASPHALT AND AGGREGETE TO VERIFY APPLICATION RATE.

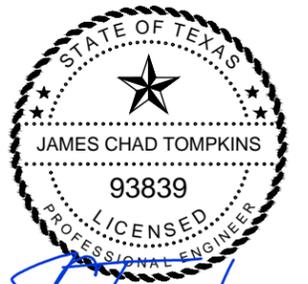

J. Tompkins
 THE SEAL APPEARING ON THIS DOCUMENT WAS AUTHORIZED BY JAMES C. TOMPKINS, P.E. 93839 ON NOVEMBER 12, 2024

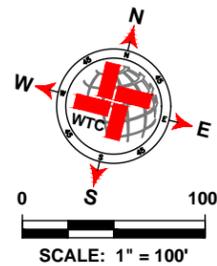

LEGEND	
	EXISTING CENTER LINE
	EXISTING END OF PAVEMENT
	EXISTING CONCRETE
	SEAL COAT AREA
	POTHOLE REPAIR (AS NOTED)

E CR 112 QUANTITIES			
ITEM #	ITEM	QTY.	UNIT
1	SINGLE COURSE SEAL COAT (APPROX.)	4 108	SY
2	STRIPING	1 165	LF
3	SOLID WHITE EDGE LINES		LF
WORK BY OTHERS			
ITEM #	ITEM	QTY.	UNIT
1	POTHOLE REPAIR (BY OTHERS)	1.44	SY

WTC
 ENGINEERS | SURVEYORS
 West Texas Consultants, Inc.
 ENGINEERS PLANNERS SURVEYORS
 405 S.W. 1st. Street | Andrews, TX 79714 | (432) 523-2181
 TEXAS REGISTERED ENGINEERING FIRM F-2746
 TEXAS REGISTERED SURVEYOR FIRM #100792-00

REVISION DESCRIPTION	REVISION	DATE

LOCATIONS OF UNDERGROUND UTILITIES ARE APPROXIMATE AND MAY NOT INCLUDE ALL UNDERGROUND UTILITIES PRESENT. CONTRACTOR SHALL VERIFY THE LOCATIONS OF ALL UTILITY CROSSINGS BEFORE EXCAVATION OF ROADWAY.


CONTRACTOR SHALL NOTIFY PROPERTY OWNERS AND RESIDENTS A MINIMUM OF 48 HOURS IN ADVANCE OF CONSTRUCTION ACTIVITIES ON OR IN THE VICINITY OF THEIR PROPERTY.

Before You Dig Anywhere In Texas STOP! CALL 1-800-245-4545
 TOLL-FREE OSHA RULE 1926.651 REQUIRES PREVIOUS NOTIFICATION TEXAS ONE CALL SYSTEM

MIDLAND COUNTY, TEXAS					
2025 MIDLAND PAVEMENT MAINTENANCE PROJECT E CR 112					
DESIGN	DRAWN	DATE	PROJECT NO.	SCALE	SHEET #
J.C.T.	I.R.	11/12/24	56486	1" = 100'	C2-38.0

PLAT: 2: PROJECT ENGINEERING & SURVEYING, 10115 W. HANCOCK ROAD, MIDLAND, TX 79701; MIDLAND COUNTY PAVING DISTRICT 2025; GRADE C LAYOUT TAB: C2-38.0; E CR 112; 11/12/2024 11:46 AM; EDGAR.BJOS

N CR 1110

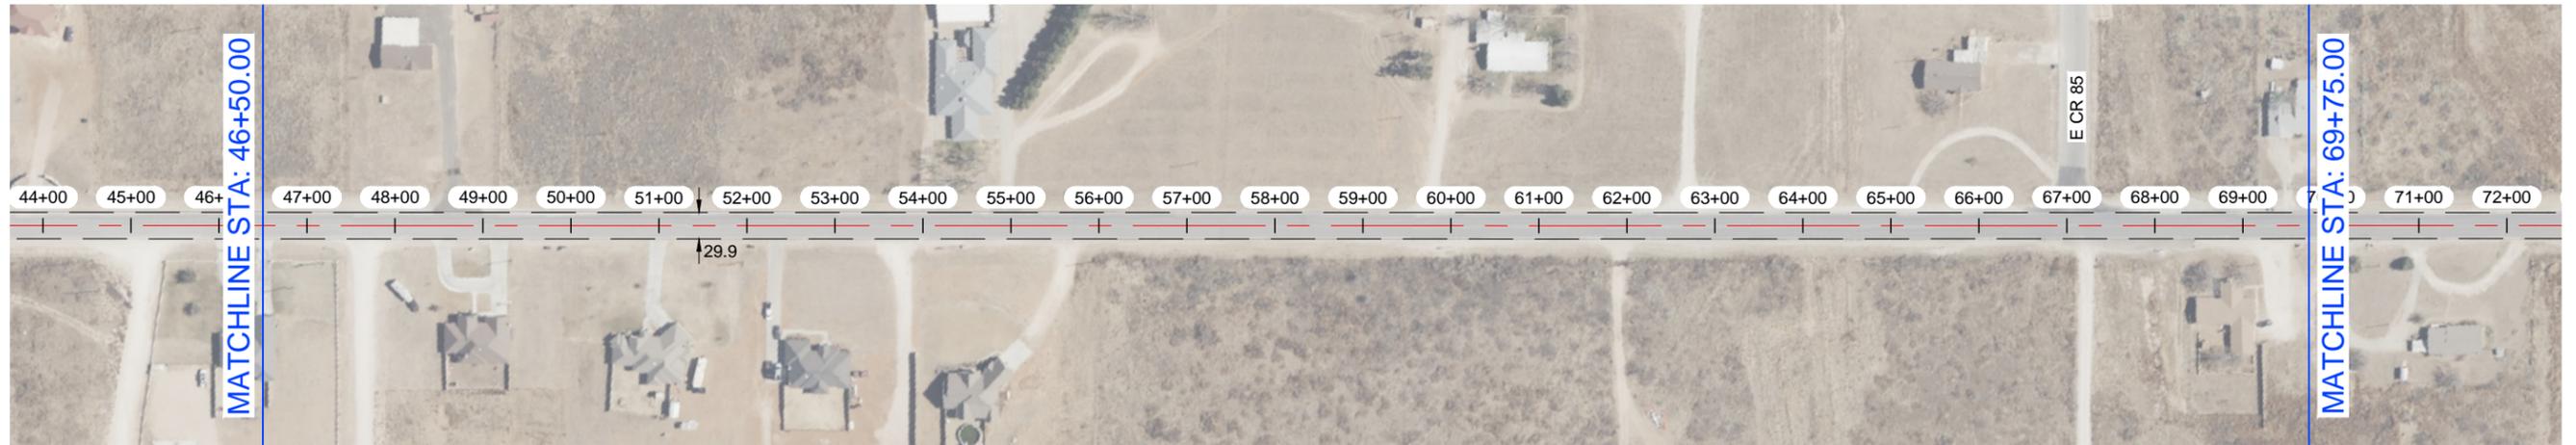


N CR 1110




NOTES:

- 1.- CONTRACTOR TO AVOID DAMAGING EXISTING DRIVEWAYS MAILBOXES AND OTHER IMPROVEMENTS. LOCATIONS SHOWN ABOVE ARE APPROXIMATE AND CONTRACTOR SHOULD VERIFY LOCATIONS PRIOR TO BIDDING AND CONSTRUCTION.
- 2.- CONTRACTOR SHALL REPAIR ANY DAMAGE DONE TO EXISTING DRIVEWAYS OR OTHER IMPROVEMENTS AT NO COST TO OWNER.
- 3.- VIDEO OF EXISTING SITE CONDITION IS RECOMENDED PRIOR TO CONSTRUCTION START.
- 4.- SEE SHEET C0-0.3 FOR DETAILS.
- 5.- CONTRACTOR TO PLACE TEMPORARY TABS ALONG EXISTING CENTERLINE AND EDGELINE STRIPING FOR RESTORATION OF ORIGINAL STRIPING.
- 6.- CONTRACTOR TO PROVIDE DAILY QUANTITIES OF ASPHALT AND AGGREGETE TO VERIFY APPLICATION RATE.

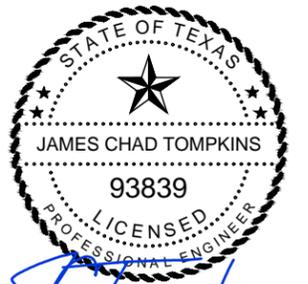

THE SEAL APPEARING ON THIS DOCUMENT WAS AUTHORIZED BY JAMES C. TOMPKINS, P.E. 93839 ON NOVEMBER 12, 2024

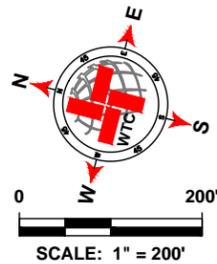

LEGEND	
	EXISTING CENTER LINE
	EXISTING END OF PAVEMENT
	EXISTING CONCRETE
	SEAL COAT AREA
	POTHOLE REPAIR (AS NOTED)

N CR 1110 QUANTITIES			
ITEM #	ITEM	QTY.	UNIT
1	SINGLE COURSE SEAL COAT (APPROX.)	SEE C2-43.0	SY
2	STRIPING		LF
3	SOLID WHITE EDGE LINES		LF
WORK BY OTHERS			
ITEM #	ITEM	QTY.	UNIT
1	POTHOLE REPAIR (BY OTHERS)		SY

WTC
ENGINEERS | SURVEYORS

West Texas Consultants, Inc.
ENGINEERS PLANNERS SURVEYORS
405 S.W. 1st. Street | Andrews, TX 79714 | (432) 523-2181
TEXAS REGISTERED ENGINEERING FIRM F-2746
TEXAS REGISTERED SURVEYOR FIRM #100792-00

REVISION DESCRIPTION	REVISION	DATE

LOCATIONS OF UNDERGROUND UTILITIES ARE APPROXIMATE AND MAY NOT INCLUDE ALL UNDERGROUND UTILITIES PRESENT. CONTRACTOR SHALL VERIFY THE LOCATIONS OF ALL UTILITY CROSSINGS BEFORE EXCAVATION OF ROADWAY.

CONTRACTOR SHALL NOTIFY PROPERTY OWNERS AND RESIDENTS A MINIMUM OF 48 HOURS IN ADVANCE OF CONSTRUCTION ACTIVITIES ON OR IN THE VICINITY OF THEIR PROPERTY.


Before You Dig Anywhere In Texas STOP! CALL 1-800-245-4545

TOLL-FREE OSHA RULE 1926.651 REQUIRES PREVIOUS NOTIFICATION TEXAS ONE CALL SYSTEM


MIDLAND COUNTY, TEXAS					
2025 MIDLAND PAVEMENT MAINTENANCE PROJECT N CR 1110					
DESIGN	DRAWN	DATE	PROJECT NO.	SCALE	SHEET #
J.C.T.	I.R.	11/12/24	56486	1" = 200'	C2-40.1

PLAT: 2 PROJECT ENGINEERING & SURVEYING, 10000 W. 14TH ST., SUITE 100, MIDLAND, TX 79701, TEL: 409.732.1111, FAX: 409.732.1112, WWW.WTCENGINEERS.COM

N CR 1090

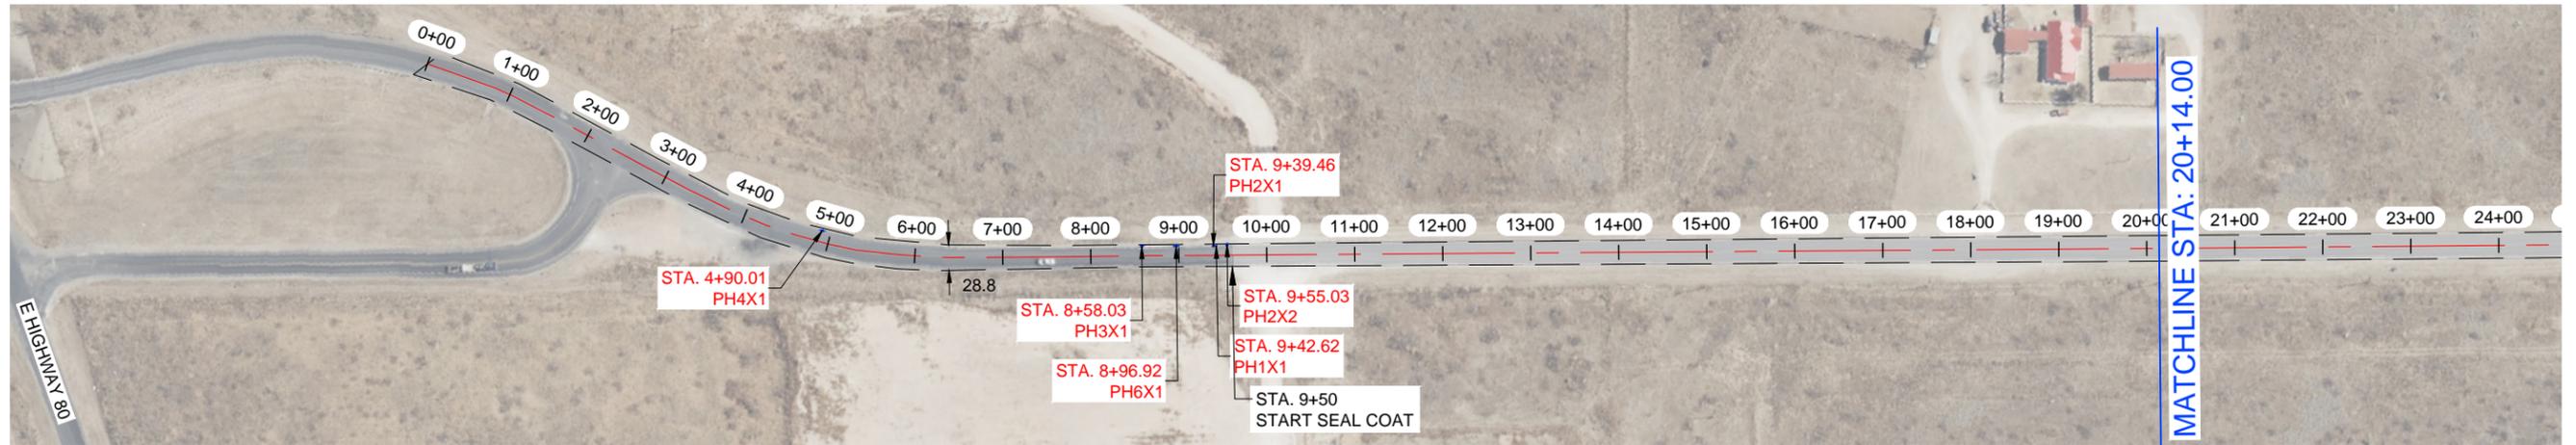


N CR 1090

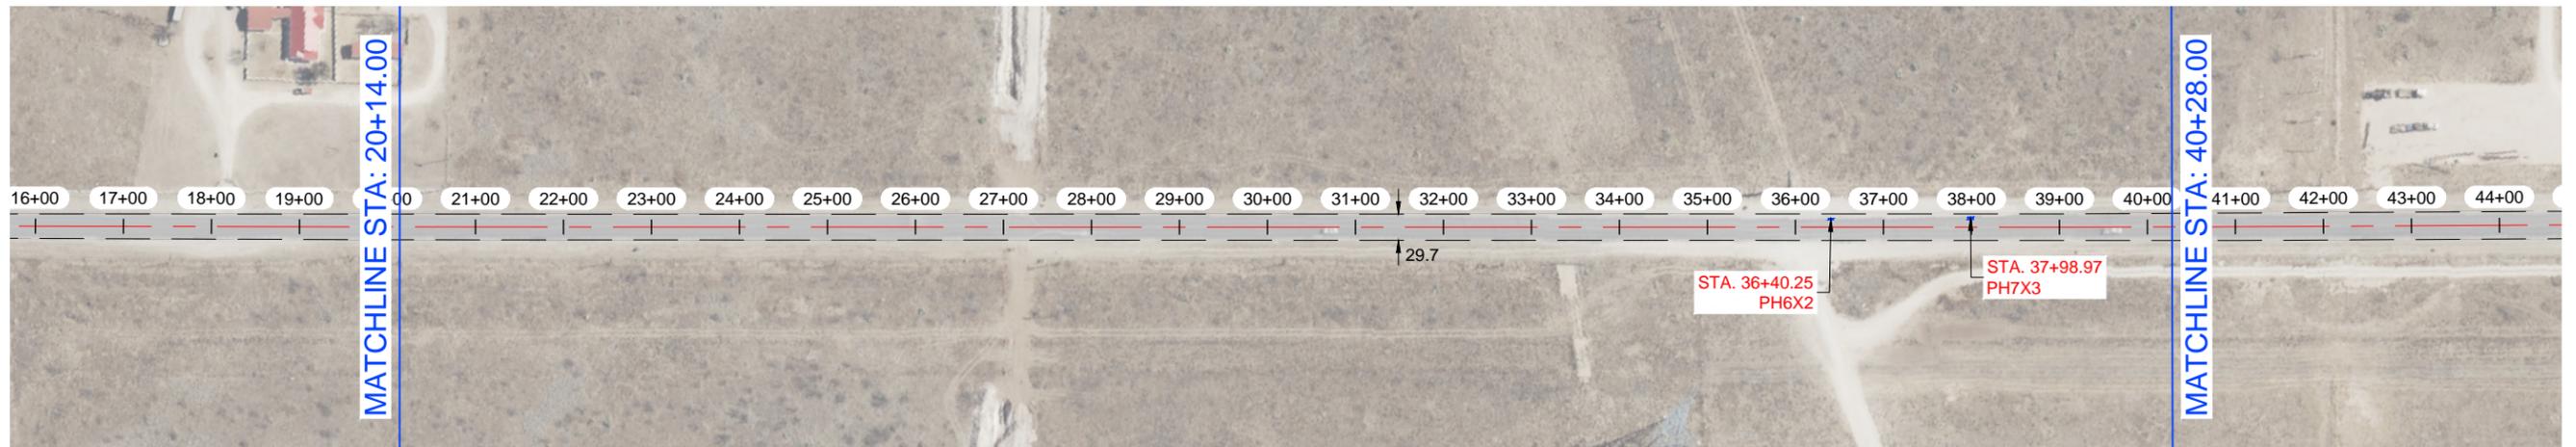


NOTES:

- 1.- CONTRACTOR TO AVOID DAMAGING EXISTING DRIVEWAYS MAILBOXES AND OTHER IMPROVEMENTS. LOCATIONS SHOWN ABOVE ARE APPROXIMATE AND CONTRACTOR SHOULD VERIFY LOCATIONS PRIOR TO BIDDING AND CONSTRUCTION.
- 2.- CONTRACTOR SHALL REPAIR ANY DAMAGE DONE TO EXISTING DRIVEWAYS OR OTHER IMPROVEMENTS AT NO COST TO OWNER.
- 3.- VIDEO OF EXISTING SITE CONDITION IS RECOMMENDED PRIOR TO CONSTRUCTION START.
- 4.- SEE SHEET C0-0.3 FOR DETAILS.
- 5.- CONTRACTOR TO PLACE TEMPORARY TABS ALONG EXISTING CENTERLINE AND EDGELINE STRIPING FOR RESTORATION OF ORIGINAL STRIPING.
- 6.- CONTRACTOR TO PROVIDE DAILY QUANTITIES OF ASPHALT AND AGGREGETE TO VERIFY APPLICATION RATE.

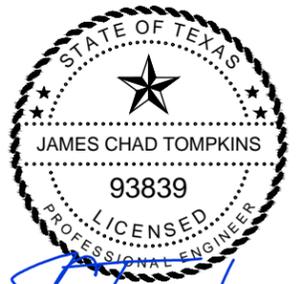

THE SEAL APPEARING ON THIS DOCUMENT WAS AUTHORIZED BY JAMES C. TOMPKINS, P.E. 93839 ON NOVEMBER 12, 2024

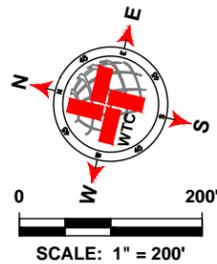

LEGEND	
	EXISTING CENTER LINE
	EXISTING END OF PAVEMENT
	EXISTING CONCRETE
	SEAL COAT AREA
	POTHOLE REPAIR (AS NOTED)

N CR 1090 QUANTITIES			
ITEM #	ITEM	QTY.	UNIT
1	SINGLE COURSE SEAL COAT (APPROX.)	39 080	SY
2	STRIPING	12 088	LF
3	SOLID WHITE EDGE LINES	24 176	LF
WORK BY OTHERS			
ITEM #	ITEM	QTY.	UNIT
1	POTHOLE REPAIR (BY OTHERS)	6.22	SY

WTC
ENGINEERS | SURVEYORS

West Texas Consultants, Inc.
ENGINEERS PLANNERS SURVEYORS
405 S.W. 1st. Street | Andrews, TX 79714 | (432) 523-2181
TEXAS REGISTERED ENGINEERING FIRM F-2746
TEXAS REGISTERED SURVEYOR FIRM #100792-00

REVISION DESCRIPTION	REVISION	DATE

LOCATIONS OF UNDERGROUND UTILITIES ARE APPROXIMATE AND MAY NOT INCLUDE ALL UNDERGROUND UTILITIES PRESENT. CONTRACTOR SHALL VERIFY THE LOCATIONS OF ALL UTILITY CROSSINGS BEFORE EXCAVATION OF ROADWAY.

CONTRACTOR SHALL NOTIFY PROPERTY OWNERS AND RESIDENTS A MINIMUM OF 48 HOURS IN ADVANCE OF CONSTRUCTION ACTIVITIES ON OR IN THE VICINITY OF THEIR PROPERTY.

Before You Dig Anywhere In Texas STOP! CALL 1-800-245-4545

TOLL-FREE OSHA RULE 1926.651 REQUIRES PREVIOUS NOTIFICATION TEXAS ONE CALL SYSTEM


MIDLAND COUNTY, TEXAS					
2025 MIDLAND PAVEMENT MAINTENANCE PROJECT N CR 1090					
DESIGN	DRAWN	DATE	PROJECT NO.	SCALE	SHEET #
J.C.T.	I.R.	11/12/24	56486	1" = 200'	C2-41.0

PLAT 2: PROJECT ENGINEERING & SURVEYING NORTH SUNDAY, ANDREW, MIDLAND CO. MIDLAND COUNTY PAVING DISTRICT 2025 MPMF PICT.1 GRADE C LAYOUT TAB. C2-41.0 (S) 10/8/11/2024 11:44 AM EDC/AR/BKS

N CR 1090




N CR 1090

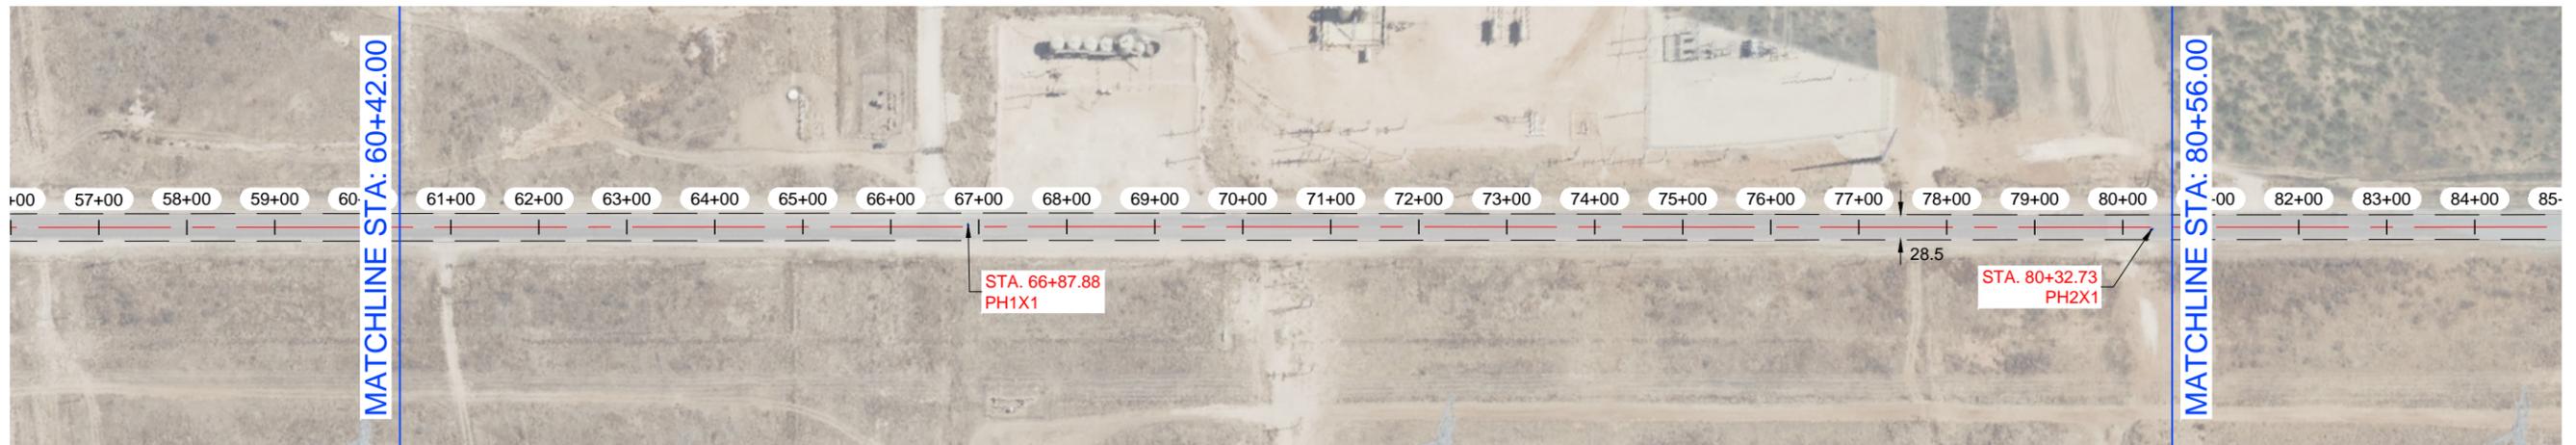


NOTES:

- 1.- CONTRACTOR TO AVOID DAMAGING EXISTING DRIVEWAYS MAILBOXES AND OTHER IMPROVEMENTS. LOCATIONS SHOWN ABOVE ARE APPROXIMATE AND CONTRACTOR SHOULD VERIFY LOCATIONS PRIOR TO BIDDING AND CONSTRUCTION.
- 2.- CONTRACTOR SHALL REPAIR ANY DAMAGE DONE TO EXISTING DRIVEWAYS OR OTHER IMPROVEMENTS AT NO COST TO OWNER.
- 3.- VIDEO OF EXISTING SITE CONDITION IS RECOMENDED PRIOR TO CONSTRUCTION START.
- 4.- SEE SHEET C0-0.3 FOR DETAILS.
- 5.- CONTRACTOR TO PLACE TEMPORARY TABS ALONG EXISTING CENTERLINE AND EDGELINE STRIPING FOR RESTORATION OF ORIGINAL STRIPING.
- 6.- CONTRACTOR TO PROVIDE DAILY QUANTITIES OF ASPHALT AND AGGREGETE TO VERIFY APPLICATION RATE.

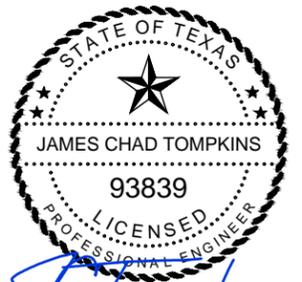

THE SEAL APPEARING ON THIS DOCUMENT WAS AUTHORIZED BY JAMES C. TOMPKINS, P.E. 93839 ON NOVEMBER 12, 2024

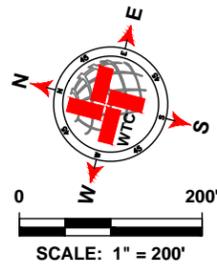

LEGEND	
	EXISTING CENTER LINE
	EXISTING END OF PAVEMENT
	EXISTING CONCRETE
	SEAL COAT AREA
	POTHOLE REPAIR (AS NOTED)

N CR 1090 QUANTITIES			
ITEM #	ITEM	QTY.	UNIT
1	SINGLE COURSE SEAL COAT (APPROX.)	SEE C2-47.0	SY
2	STRIPING		LF
3	SOLID WHITE EDGE LINES		LF
WORK BY OTHERS			
ITEM #	ITEM	QTY.	UNIT
1	POTHOLE REPAIR (BY OTHERS)		SY

WTC
ENGINEERS | SURVEYORS

West Texas Consultants, Inc.
ENGINEERS PLANNERS SURVEYORS
405 S.W. 1st. Street | Andrews, TX 79714 |(432) 523-2181
TEXAS REGISTERED ENGINEERING FIRM F-2746
TEXAS REGISTERED SURVEYOR FIRM #100792-00

REVISION DESCRIPTION	REVISION	DATE

LOCATIONS OF UNDERGROUND UTILITIES ARE APPROXIMATE AND MAY NOT INCLUDE ALL UNDERGROUND UTILITIES PRESENT. CONTRACTOR SHALL VERIFY THE LOCATIONS OF ALL UTILITY CROSSINGS BEFORE EXCAVATION OF ROADWAY.

CONTRACTOR SHALL NOTIFY PROPERTY OWNERS AND RESIDENTS A MINIMUM OF 48 HOURS IN ADVANCE OF CONSTRUCTION ACTIVITIES ON OR IN THE VICINITY OF THEIR PROPERTY.

Before You Dig Anywhere In Texas STOP! CALL 1-800-245-4545

TOLL-FREE OSHA RULE 1926.651 REQUIRES PREVIOUS NOTIFICATION TEXAS ONE CALL SYSTEM


MIDLAND COUNTY, TEXAS					
2025 MIDLAND PAVEMENT MAINTENANCE PROJECT N CR 1090					
DESIGN	DRAWN	DATE	PROJECT NO.	SCALE	SHEET #
J.C.T.	I.R.	11/12/24	56486	1" = 200'	C2-41.1

PLAT 2: PROJECT ENGINEERING & SURVEY NORTH BASIN AREA, MIDLAND CO., MIDLAND COUNTY PAVING DISTRICT 2025 MIDLAND PAVEMENT MAINTENANCE PROJECT, GRADE LAYOUT TAB, C2-41.1 IN SET 11/08/2024, 11:44 AM, EDC/AR/BKS

N CR 1090




N CR 1090

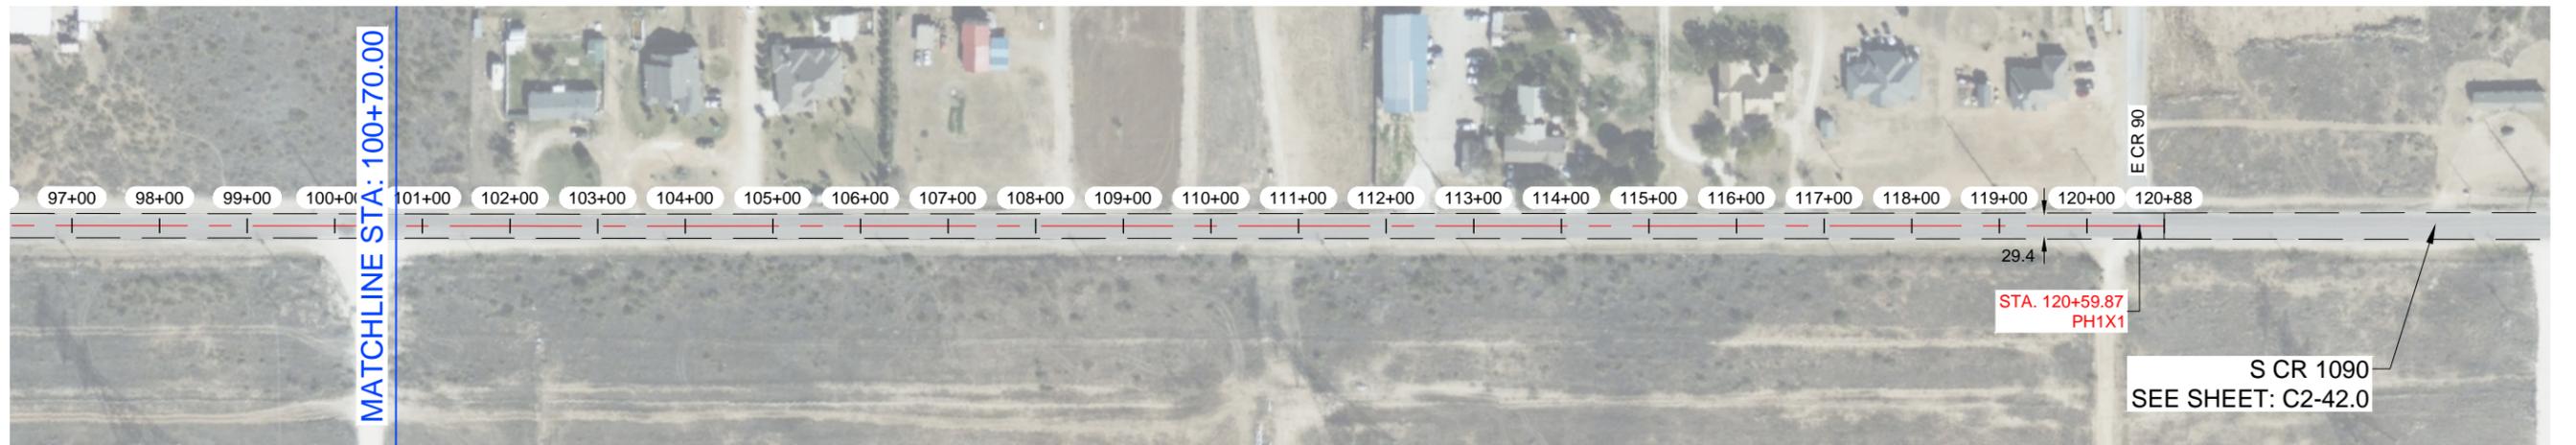


NOTES:

- 1.- CONTRACTOR TO AVOID DAMAGING EXISTING DRIVEWAYS MAILBOXES AND OTHER IMPROVEMENTS. LOCATIONS SHOWN ABOVE ARE APPROXIMATE AND CONTRACTOR SHOULD VERIFY LOCATIONS PRIOR TO BIDDING AND CONSTRUCTION.
- 2.- CONTRACTOR SHALL REPAIR ANY DAMAGE DONE TO EXISTING DRIVEWAYS OR OTHER IMPROVEMENTS AT NO COST TO OWNER.
- 3.- VIDEO OF EXISTING SITE CONDITION IS RECOMENDED PRIOR TO CONSTRUCTION START.
- 4.- SEE SHEET C0-0.3 FOR DETAILS.
- 5.- CONTRACTOR TO PLACE TEMPORARY TABS ALONG EXISTING CENTERLINE AND EDGELINE STRIPING FOR RESTORATION OF ORIGINAL STRIPING.
- 6.- CONTRACTOR TO PROVIDE DAILY QUANTITIES OF ASPHALT AND AGGREGETE TO VERIFY APPLICATION RATE.

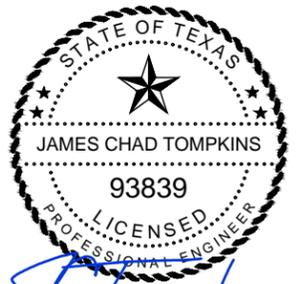

THE SEAL APPEARING ON THIS DOCUMENT WAS AUTHORIZED BY JAMES C. TOMPKINS, P.E. 93839 ON NOVEMBER 12, 2024

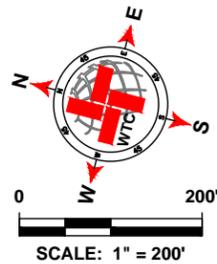

LEGEND	
	EXISTING CENTER LINE
	EXISTING END OF PAVEMENT
	EXISTING CONCRETE
	SEAL COAT AREA
	POTHOLE REPAIR (AS NOTED)

N CR 1090 QUANTITIES			
ITEM #	ITEM	QTY.	UNIT
1	SINGLE COURSE SEAL COAT (APPROX.)	SEE C2-47.0	SY
2	STRIPING		LF
3	SOLID WHITE EDGE LINES		LF
WORK BY OTHERS			
ITEM #	ITEM	QTY.	UNIT
1	POTHOLE REPAIR (BY OTHERS)		SY

WTC
ENGINEERS | SURVEYORS

West Texas Consultants, Inc.
ENGINEERS PLANNERS SURVEYORS
405 S.W. 1st. Street | Andrews, TX 79714 |(432) 523-2181
TEXAS REGISTERED ENGINEERING FIRM F-2746
TEXAS REGISTERED SURVEYOR FIRM #100792-00

REVISION DESCRIPTION	REVISION	DATE

LOCATIONS OF UNDERGROUND UTILITIES ARE APPROXIMATE AND MAY NOT INCLUDE ALL UNDERGROUND UTILITIES PRESENT. CONTRACTOR SHALL VERIFY THE LOCATIONS OF ALL UTILITY CROSSINGS BEFORE EXCAVATION OF ROADWAY.

CONTRACTOR SHALL NOTIFY PROPERTY OWNERS AND RESIDENTS A MINIMUM OF 48 HOURS IN ADVANCE OF CONSTRUCTION ACTIVITIES ON OR IN THE VICINITY OF THEIR PROPERTY.


Before You Dig Anywhere In Texas STOP! CALL 1-800-245-4545

TOLL-FREE OSHA RULE 1926.651 REQUIRES PREVIOUS NOTIFICATION TEXAS ONE CALL SYSTEM

MIDLAND COUNTY, TEXAS					
2025 MIDLAND PAVEMENT MAINTENANCE PROJECT N CR 1090					
DESIGN	DRAWN	DATE	PROJECT NO.	SCALE	SHEET #
J.C.T.	I.R.	11/12/24	56486	1" = 200'	C2-41.2

PLAT 2: PROJECT ENGINEERING & SURVEY NORTH HAVEN, ANDREW, MIDLAND CO. MIDLAND COUNTY PAVING DISTRICT 2025 MIDLAND GRADE CONTRACT 2025 MWP PCT 01. GRADE C LAYOUT TAB. C2-41.2 IN C1. 100% 11/20/24 11:44 AM EDGAR.BROG

S CR 1090

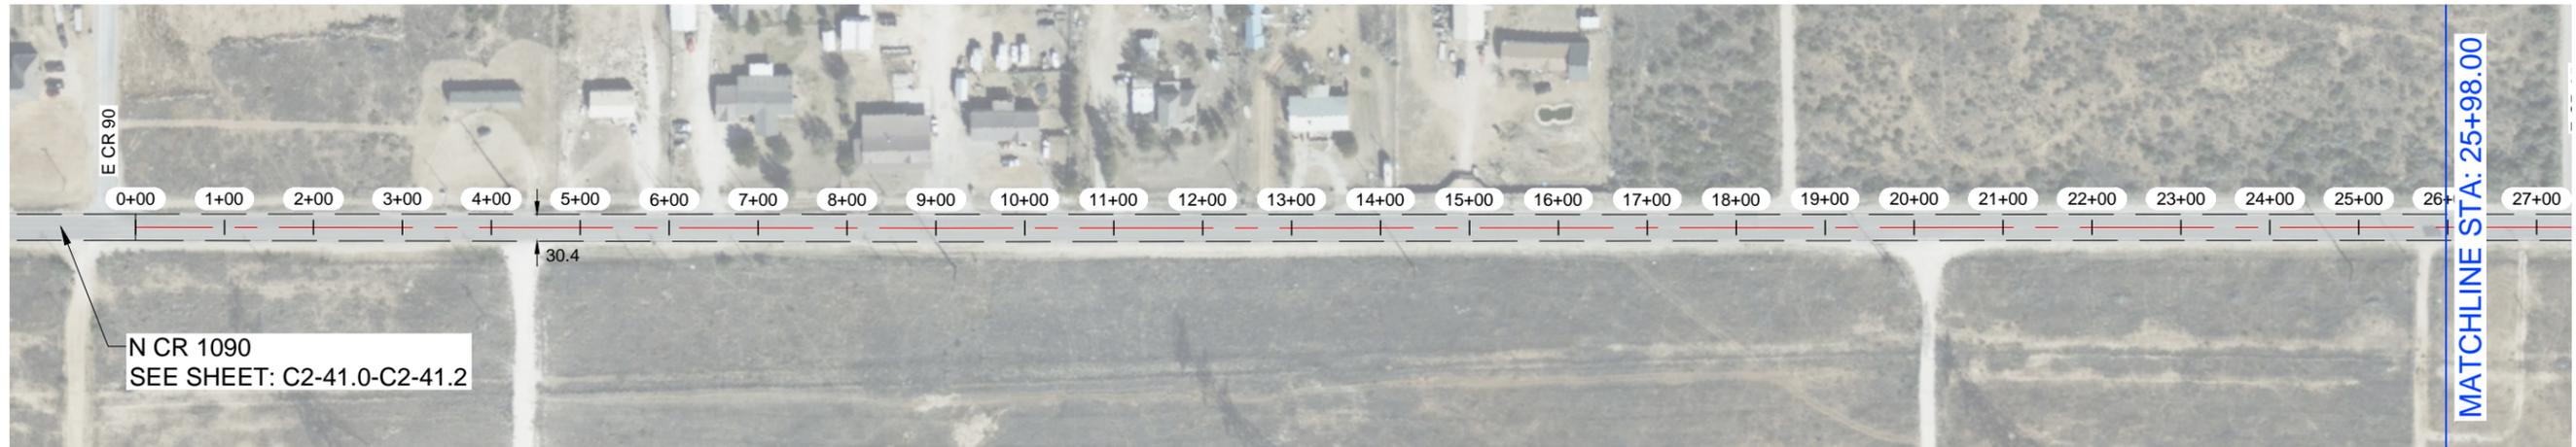

S CR 1090




NOTES:

- 1.- CONTRACTOR TO AVOID DAMAGING EXISTING DRIVEWAYS MAILBOXES AND OTHER IMPROVEMENTS. LOCATIONS SHOWN ABOVE ARE APPROXIMATE AND CONTRACTOR SHOULD VERIFY LOCATIONS PRIOR TO BIDDING AND CONSTRUCTION.
- 2.- CONTRACTOR SHALL REPAIR ANY DAMAGE DONE TO EXISTING DRIVEWAYS OR OTHER IMPROVEMENTS AT NO COST TO OWNER.
- 3.- VIDEO OF EXISTING SITE CONDITION IS RECOMENDED PRIOR TO CONSTRUCTION START.
- 4.- SEE SHEET C0-0.3 FOR DETAILS.
- 5.- CONTRACTOR TO PLACE TEMPORARY TABS ALONG EXISTING CENTERLINE AND EDGELINE STRIPING FOR RESTORATION OF ORIGINAL STRIPING.
- 6.- CONTRACTOR TO PROVIDE DAILY QUANTITIES OF ASPHALT AND AGGREGETE TO VERIFY APPLICATION RATE.



THE SEAL APPEARING ON THIS DOCUMENT WAS AUTHORIZED BY JAMES C. TOMPKINS, P.E. 93839 ON NOVEMBER 12, 2024

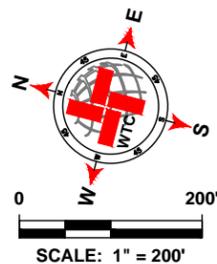

LEGEND	
	EXISTING CENTER LINE
	EXISTING END OF PAVEMENT
	EXISTING CONCRETE
	SEAL COAT AREA
	POTHOLE REPAIR (AS NOTED)

S CR 1090 QUANTITIES			
ITEM #	ITEM	QTY.	UNIT
1	SINGLE COURSE SEAL COAT (APPROX.)	17 102	SY
2	STRIPING	5 173	LF
3	SOLID WHITE EDGE LINES	10 346	LF
WORK BY OTHERS			
ITEM #	ITEM	QTY.	UNIT
1	POTHOLE REPAIR (BY OTHERS)	6.33	SY

WTC
ENGINEERS | SURVEYORS

West Texas Consultants, Inc.
ENGINEERS PLANNERS SURVEYORS
405 S.W. 1st. Street | Andrews, TX 79714 |(432) 523-2181
TEXAS REGISTERED ENGINEERING FIRM F-2746
TEXAS REGISTERED SURVEYOR FIRM #100792-00

REVISION DESCRIPTION	REVISION	DATE

LOCATIONS OF UNDERGROUND UTILITIES ARE APPROXIMATE AND MAY NOT INCLUDE ALL UNDERGROUND UTILITIES PRESENT. CONTRACTOR SHALL VERIFY THE LOCATIONS OF ALL UTILITY CROSSINGS BEFORE EXCAVATION OF ROADWAY.

CONTRACTOR SHALL NOTIFY PROPERTY OWNERS AND RESIDENTS A MINIMUM OF 48 HOURS IN ADVANCE OF CONSTRUCTION ACTIVITIES ON OR IN THE VICINITY OF THEIR PROPERTY.


Before You Dig Anywhere In Texas STOP! CALL 1-800-245-4545

TOLL-FREE OSHA RULE 1926.651 REQUIRES PREVIOUS NOTIFICATION TEXAS ONE CALL SYSTEM


MIDLAND COUNTY, TEXAS					
2025 MIDLAND PAVEMENT MAINTENANCE PROJECT S CR 1090					
DESIGN	DRAWN	DATE	PROJECT NO.	SCALE	SHEET #
J.C.T.	I.R.	11/12/24	56486	1" = 200'	C2-42.0

PLAT 2: PROJECT ENGINEERING & SURVEY NORTH HAVEN, ANDERSON, MIDLAND CO. MIDLAND COUNTY PAVING DISTRICT 2025 MPMF PACT1. GRADE C LAYOUT TAB. C2-41.0 & C2-42.0 & C2-43.0 & C2-99.0 & C2-100.0

S CR 1087- 2

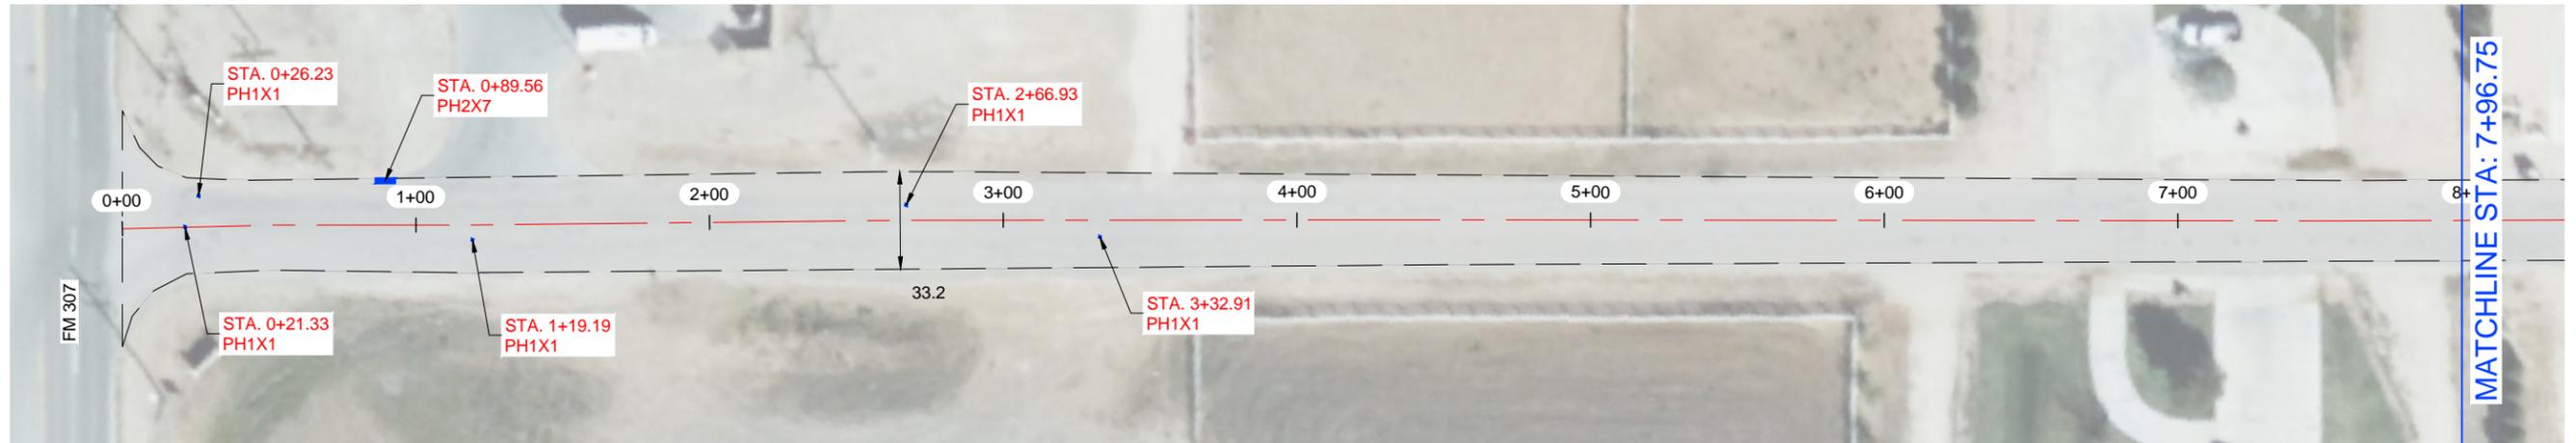


S CR 1087- 2

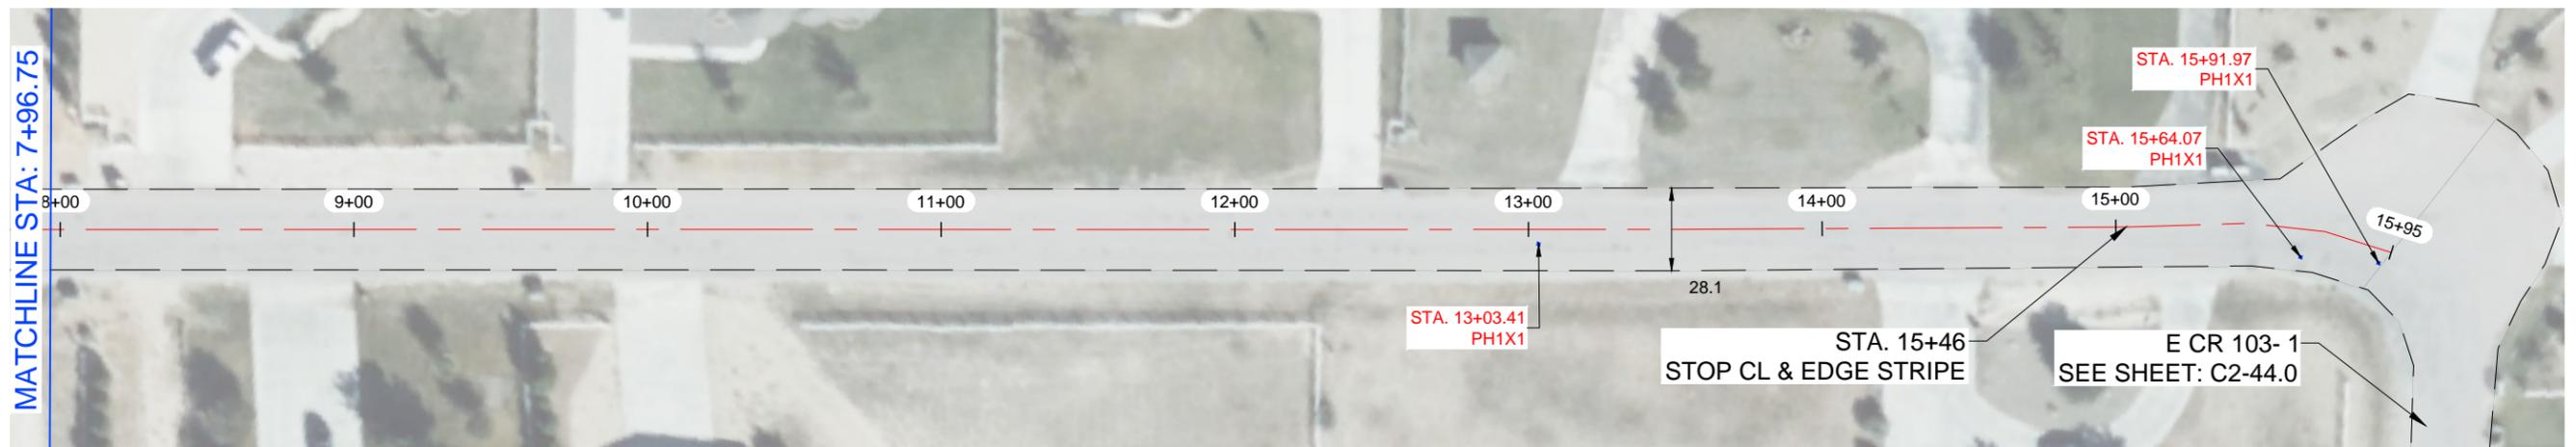


NOTES:

- 1.- CONTRACTOR TO AVOID DAMAGING EXISTING DRIVEWAYS MAILBOXES AND OTHER IMPROVEMENTS. LOCATIONS SHOWN ABOVE ARE APPROXIMATE AND CONTRACTOR SHOULD VERIFY LOCATIONS PRIOR TO BIDDING AND CONSTRUCTION.
- 2.- CONTRACTOR SHALL REPAIR ANY DAMAGE DONE TO EXISTING DRIVEWAYS OR OTHER IMPROVEMENTS AT NO COST TO OWNER.
- 3.- VIDEO OF EXISTING SITE CONDITION IS RECOMENDED PRIOR TO CONSTRUCTION START.
- 4.- SEE SHEET C0-0.3 FOR DETAILS.
- 5.- CONTRACTOR TO PLACE TEMPORARY TABS ALONG EXISTING CENTERLINE AND EDGELINE STRIPING FOR RESTORATION OF ORIGINAL STRIPING.
- 6.- CONTRACTOR TO PROVIDE DAILY QUANTITIES OF ASPHALT AND AGGREGETE TO VERIFY APPLICATION RATE.

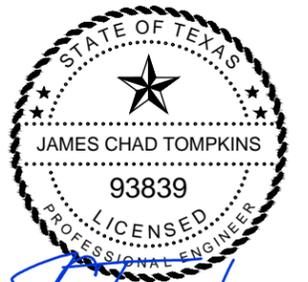

THE SEAL APPEARING ON THIS DOCUMENT WAS AUTHORIZED BY JAMES C. TOMPKINS, P.E. 93839 ON NOVEMBER 12, 2024

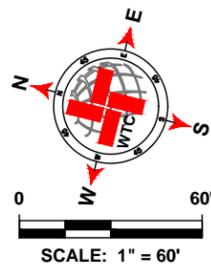

LEGEND	
	EXISTING CENTER LINE
	EXISTING END OF PAVEMENT
	EXISTING CONCRETE
	SEAL COAT AREA
	POTHOLE REPAIR (AS NOTED)

S CR 1087- 2 QUANTITIES			
ITEM #	ITEM	QTY.	UNIT
1	SINGLE COURSE SEAL COAT (APPROX.)	5 388	SY
2	STRIPING	1 521	LF
3	SOLID WHITE EDGE LINES	3 042	LF
WORK BY OTHERS			
ITEM #	ITEM	QTY.	UNIT
1	POTHOLE REPAIR (BY OTHERS)	2.44	SY

WTC
ENGINEERS | SURVEYORS

West Texas Consultants, Inc.
ENGINEERS PLANNERS SURVEYORS
405 S.W. 1st. Street | Andrews, TX 79714 | (432) 523-2181
TEXAS REGISTERED ENGINEERING FIRM F-2746
TEXAS REGISTERED SURVEYOR FIRM #100792-00

REVISION DESCRIPTION	REVISION	DATE

LOCATIONS OF UNDERGROUND UTILITIES ARE APPROXIMATE AND MAY NOT INCLUDE ALL UNDERGROUND UTILITIES PRESENT. CONTRACTOR SHALL VERIFY THE LOCATIONS OF ALL UTILITY CROSSINGS BEFORE EXCAVATION OF ROADWAY.

CONTRACTOR SHALL NOTIFY PROPERTY OWNERS AND RESIDENTS A MINIMUM OF 48 HOURS IN ADVANCE OF CONSTRUCTION ACTIVITIES ON OR IN THE VICINITY OF THEIR PROPERTY.

Before You Dig Anywhere In Texas
STOP! CALL 1-800-245-4545

TOLL-FREE OSHA RULE 1926.651
REQUIRES PREVIOUS NOTIFICATION
TEXAS ONE CALL SYSTEM


MIDLAND COUNTY, TEXAS					
2025 MIDLAND PAVEMENT MAINTENANCE PROJECT S CR 1087- 2					
DESIGN	DRAWN	DATE	PROJECT NO.	SCALE	SHEET #
J.C.T.	I.R.	11/12/24	56486	1" = 60'	C2-43.0

PLAT: 2: PROJECT ENGINEERING & SURVEYING NORTH AND SOUTHERN ENGINEERING, INC. MIDLAND COUNTY, TEXAS. 2025 MPMF PICT.1 GRADE C LAYOUT TAB. C2-43.0 S CR 1087- 2 11/12/2024 11:44 AM EDS08.R003

S CR 1083- 2




S CR 1083- 2

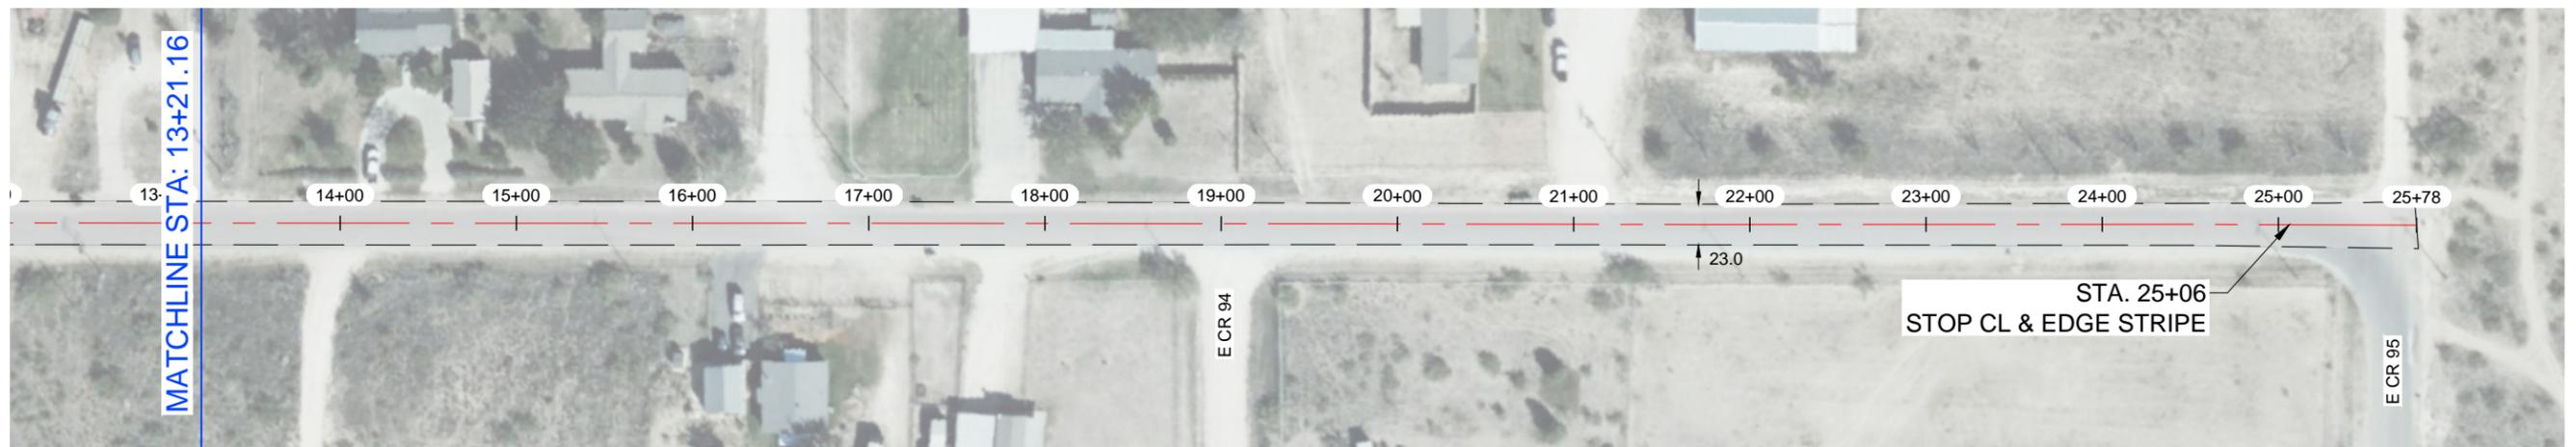


NOTES:

- 1.- CONTRACTOR TO AVOID DAMAGING EXISTING DRIVEWAYS MAILBOXES AND OTHER IMPROVEMENTS. LOCATIONS SHOWN ABOVE ARE APPROXIMATE AND CONTRACTOR SHOULD VERIFY LOCATIONS PRIOR TO BIDDING AND CONSTRUCTION.
- 2.- CONTRACTOR SHALL REPAIR ANY DAMAGE DONE TO EXISTING DRIVEWAYS OR OTHER IMPROVEMENTS AT NO COST TO OWNER.
- 3.- VIDEO OF EXISTING SITE CONDITION IS RECOMENDED PRIOR TO CONSTRUCTION START.
- 4.- SEE SHEET C0-0.3 FOR DETAILS.
- 5.- CONTRACTOR TO PLACE TEMPORARY TABS ALONG EXISTING CENTERLINE AND EDGELINE STRIPING FOR RESTORATION OF ORIGINAL STRIPING.
- 6.- CONTRACTOR TO PROVIDE DAILY QUANTITIES OF ASPHALT AND AGGREGETE TO VERIFY APPLICATION RATE.

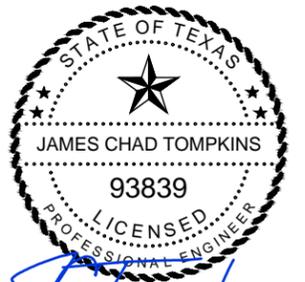

THE SEAL APPEARING ON THIS DOCUMENT WAS AUTHORIZED BY JAMES C. TOMPKINS, P.E. 93839 ON NOVEMBER 12, 2024

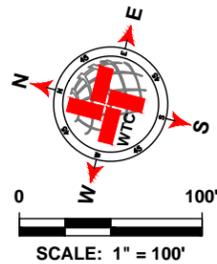

LEGEND	
	EXISTING CENTER LINE
	EXISTING END OF PAVEMENT
	EXISTING CONCRETE
	SEAL COAT AREA
	POTHOLE REPAIR (AS NOTED)

S CR 1083- 2 QUANTITIES			
ITEM #	ITEM	QTY.	UNIT
1	SINGLE COURSE SEAL COAT (APPROX.)	6 718	SY
2	STRIPING	2 481	LF
3	SOLID WHITE EDGE LINES		LF
WORK BY OTHERS			
ITEM #	ITEM	QTY.	UNIT
1	POTHOLE REPAIR (BY OTHERS)	1.33	SY

WTC
ENGINEERS | SURVEYORS

West Texas Consultants, Inc.
ENGINEERS PLANNERS SURVEYORS
405 S.W. 1st. Street | Andrews, TX 79714 [(432) 523-2181]
TEXAS REGISTERED ENGINEERING FIRM F-2746
TEXAS REGISTERED SURVEYOR FIRM #100792-00

REVISION DESCRIPTION	REVISION	DATE

LOCATIONS OF UNDERGROUND UTILITIES ARE APPROXIMATE AND MAY NOT INCLUDE ALL UNDERGROUND UTILITIES PRESENT. CONTRACTOR SHALL VERIFY THE LOCATIONS OF ALL UTILITY CROSSINGS BEFORE EXCAVATION OF ROADWAY.


CONTRACTOR SHALL NOTIFY PROPERTY OWNERS AND RESIDENTS A MINIMUM OF 48 HOURS IN ADVANCE OF CONSTRUCTION ACTIVITIES ON OR IN THE VICINITY OF THEIR PROPERTY.

Before You Dig Anywhere In Texas STOP! CALL 1-800-245-4545


TOLL-FREE OSHA RULE 1926.651 REQUIRES PREVIOUS NOTIFICATION TEXAS ONE CALL SYSTEM

MIDLAND COUNTY, TEXAS					
2025 MIDLAND PAVEMENT MAINTENANCE PROJECT S CR 1083- 2					
DESIGN	DRAWN	DATE	PROJECT NO.	SCALE	SHEET #
J.C.T.	I.R.	11/12/24	56486	1" = 100'	C2-45.0

S CR 1083- 1

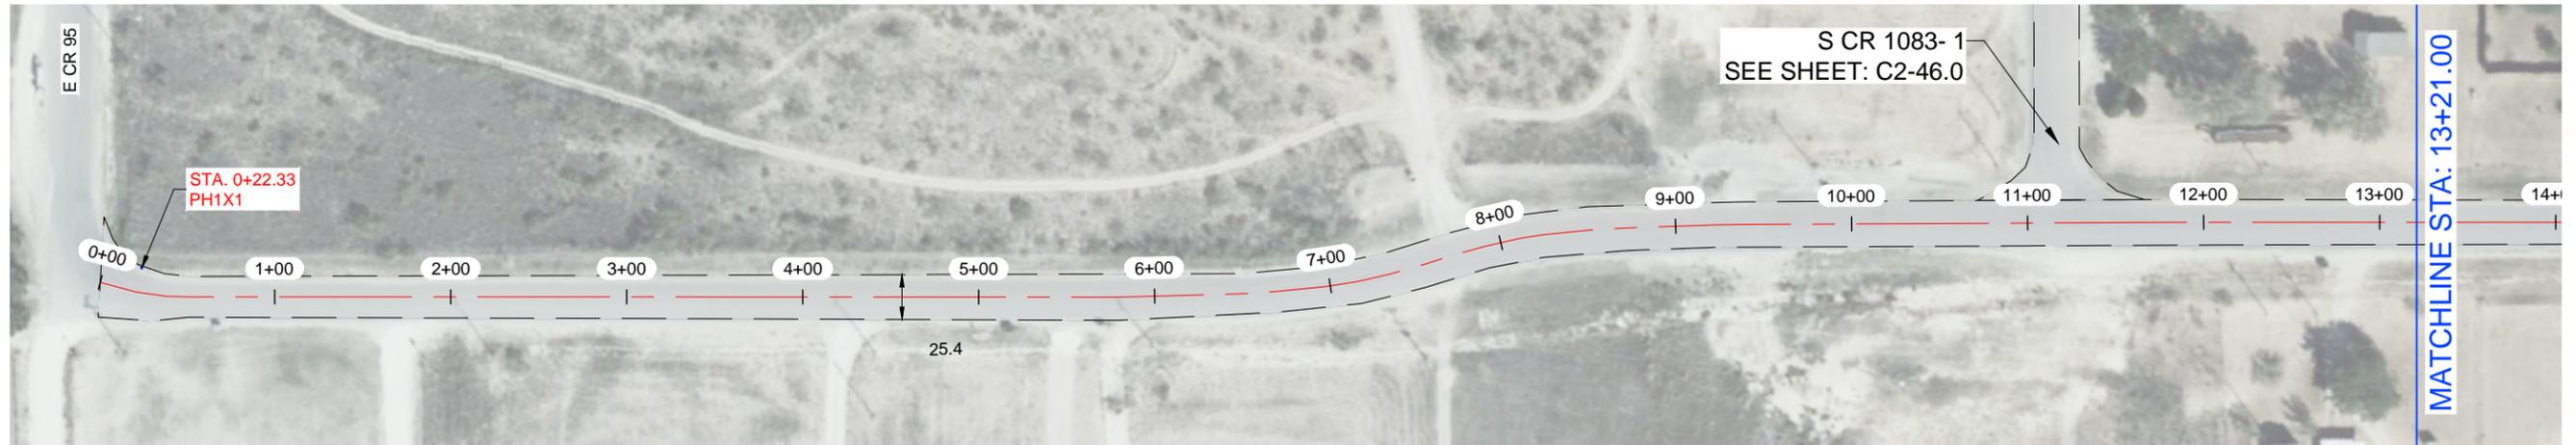


S CR 1083- 1

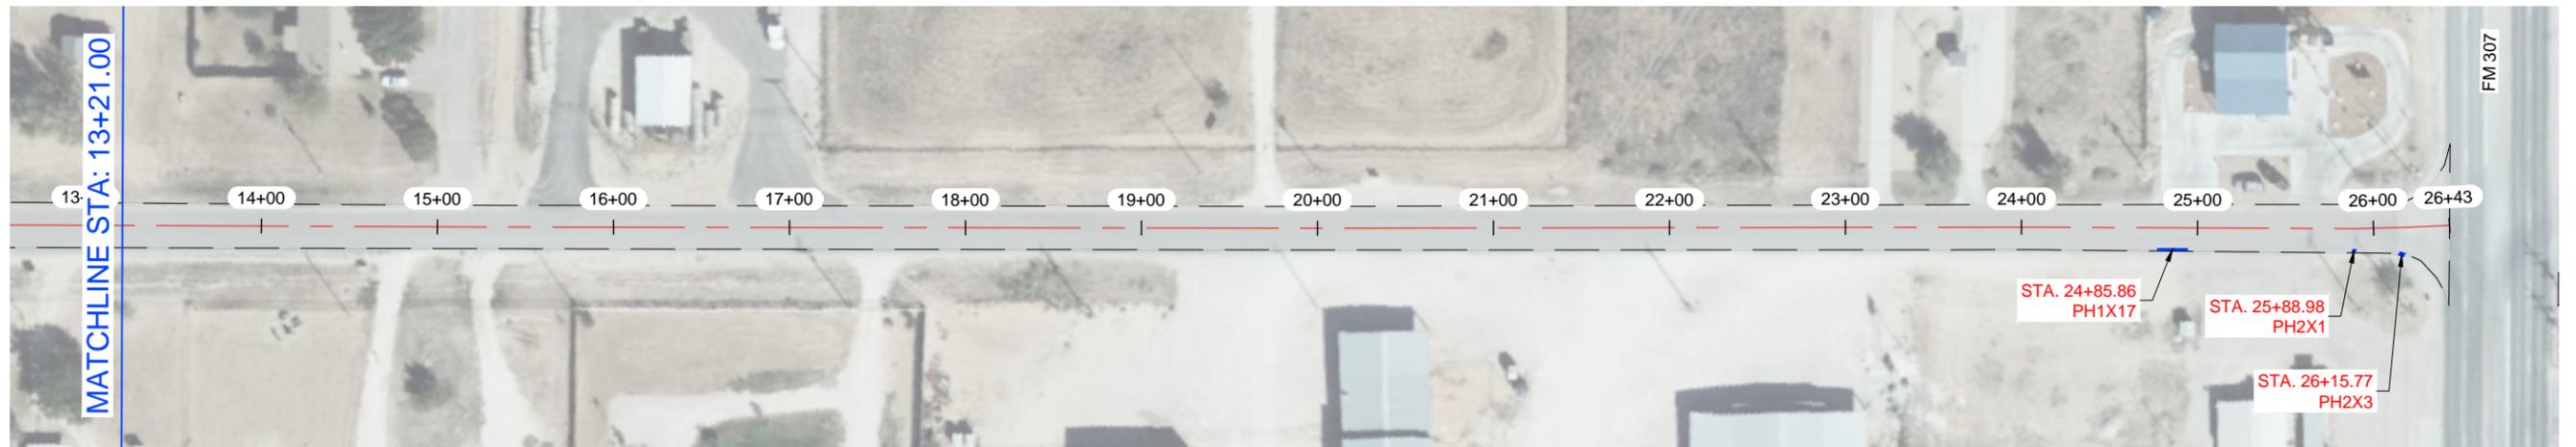


NOTES:

- 1.- CONTRACTOR TO AVOID DAMAGING EXISTING DRIVEWAYS MAILBOXES AND OTHER IMPROVEMENTS. LOCATIONS SHOWN ABOVE ARE APPROXIMATE AND CONTRACTOR SHOULD VERIFY LOCATIONS PRIOR TO BIDDING AND CONSTRUCTION.
- 2.- CONTRACTOR SHALL REPAIR ANY DAMAGE DONE TO EXISTING DRIVEWAYS OR OTHER IMPROVEMENTS AT NO COST TO OWNER.
- 3.- VIDEO OF EXISTING SITE CONDITION IS RECOMENDED PRIOR TO CONSTRUCTION START.
- 4.- SEE SHEET C0-0.3 FOR DETAILS.
- 5.- CONTRACTOR TO PLACE TEMPORARY TABS ALONG EXISTING CENTERLINE AND EDGELINE STRIPING FOR RESTORATION OF ORIGINAL STRIPING.
- 6.- CONTRACTOR TO PROVIDE DAILY QUANTITIES OF ASPHALT AND AGGREGETE TO VERIFY APPLICATION RATE.

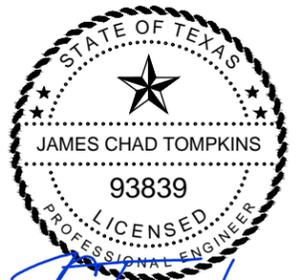

THE SEAL APPEARING ON THIS DOCUMENT WAS AUTHORIZED BY JAMES C. TOMPKINS, P.E. 93839 ON NOVEMBER 12, 2024

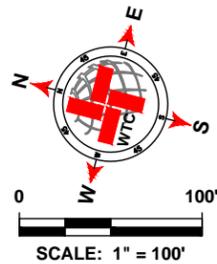

LEGEND	
	EXISTING CENTER LINE
	EXISTING END OF PAVEMENT
	EXISTING CONCRETE
	SEAL COAT AREA
	POTHOLE REPAIR (AS NOTED)

S CR 1083- 1 QUANTITIES			
ITEM #	ITEM	QTY.	UNIT
1	SINGLE COURSE SEAL COAT (APPROX.)	7 477	SY
2	STRIPING	2 618	LF
3	SOLID WHITE EDGE LINES		LF
WORK BY OTHERS			
ITEM #	ITEM	QTY.	UNIT
1	POTHOLE REPAIR (BY OTHERS)	2.89	SY

WTC
ENGINEERS | SURVEYORS

West Texas Consultants, Inc.
ENGINEERS PLANNERS SURVEYORS
405 S.W. 1st. Street | Andrews, TX 79714 |(432) 523-2181
TEXAS REGISTERED ENGINEERING FIRM F-2746
TEXAS REGISTERED SURVEYOR FIRM #100792-00

REVISION DESCRIPTION	REVISION	DATE

LOCATIONS OF UNDERGROUND UTILITIES ARE APPROXIMATE AND MAY NOT INCLUDE ALL UNDERGROUND UTILITIES PRESENT. CONTRACTOR SHALL VERIFY THE LOCATIONS OF ALL UTILITY CROSSINGS BEFORE EXCAVATION OF ROADWAY.


CONTRACTOR SHALL NOTIFY PROPERTY OWNERS AND RESIDENTS A MINIMUM OF 48 HOURS IN ADVANCE OF CONSTRUCTION ACTIVITIES ON OR IN THE VICINITY OF THEIR PROPERTY.

Before You Dig Anywhere In Texas
STOP! CALL 1-800-245-4545

TOLL-FREE OSHA RULE 1926.651
REQUIRES PREVIOUS NOTIFICATION
TEXAS ONE CALL SYSTEM


MIDLAND COUNTY, TEXAS					
2025 MIDLAND PAVEMENT MAINTENANCE PROJECT S CR 1083- 1					
DESIGN	DRAWN	DATE	PROJECT NO.	SCALE	SHEET #
J.C.T.	I.R.	11/12/24	56486	1" = 100'	C2-46.0

S CR 1083- 1

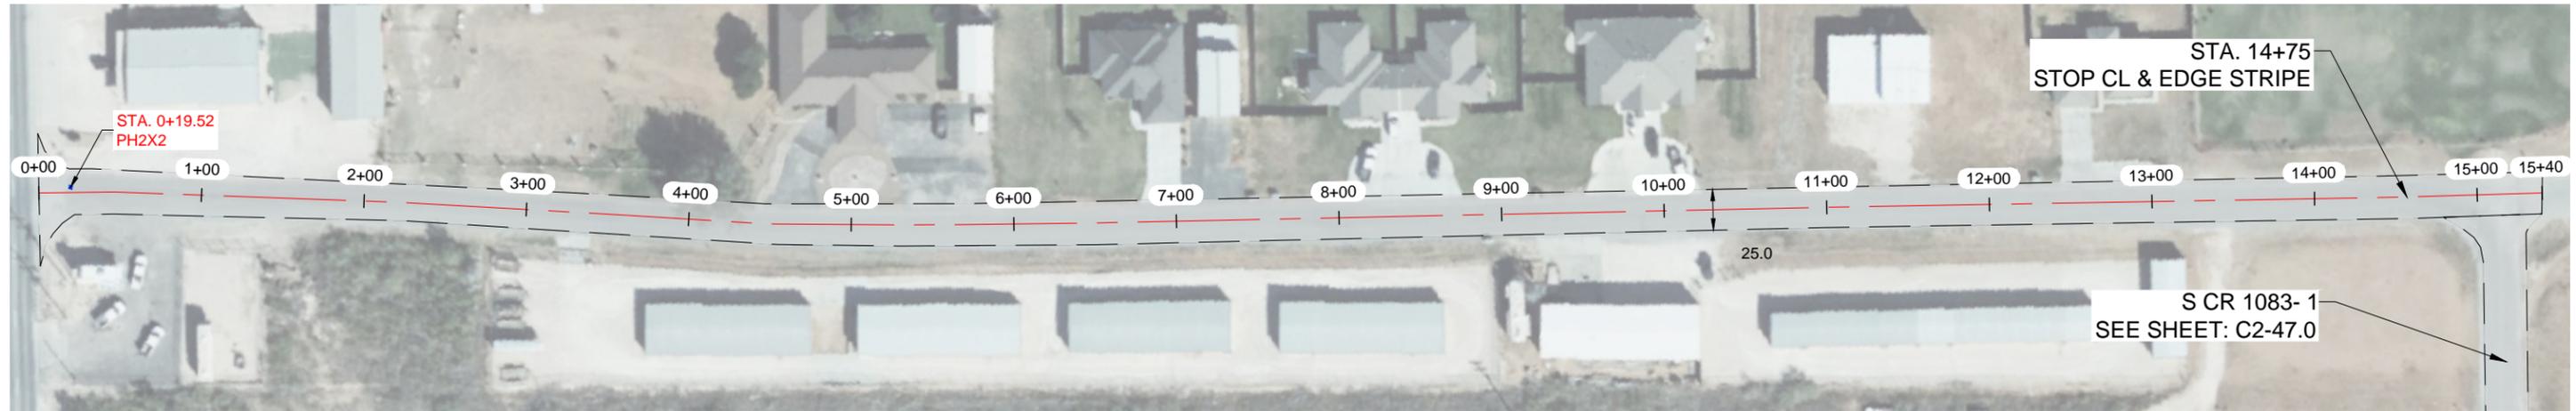


NOTES:

- 1.- CONTRACTOR TO AVOID DAMAGING EXISTING DRIVEWAYS MAILBOXES AND OTHER IMPROVEMENTS. LOCATIONS SHOWN ABOVE ARE APPROXIMATE AND CONTRACTOR SHOULD VERIFY LOCATIONS PRIOR TO BIDDING AND CONSTRUCTION.
- 2.- CONTRACTOR SHALL REPAIR ANY DAMAGE DONE TO EXISTING DRIVEWAYS OR OTHER IMPROVEMENTS AT NO COST TO OWNER.
- 3.- VIDEO OF EXISTING SITE CONDITION IS RECOMENDED PRIOR TO CONSTRUCTION START.
- 4.- SEE SHEET C0-0.3 FOR DETAILS.
- 5.- CONTRACTOR TO PLACE TEMPORARY TABS ALONG EXISTING CENTERLINE AND EDGELINE STRIPING FOR RESTORATION OF ORIGINAL STRIPING.
- 6.- CONTRACTOR TO PROVIDE DAILY QUANTITIES OF ASPHALT AND AGGREGETE TO VERIFY APPLICATION RATE.

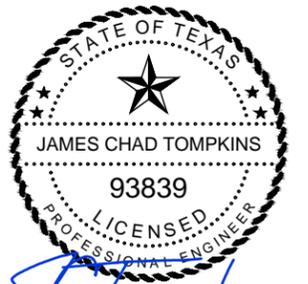

J. Tompkins
 THE SEAL APPEARING ON THIS DOCUMENT WAS AUTHORIZED BY JAMES C. TOMPKINS, P.E. 93839 ON NOVEMBER 12, 2024

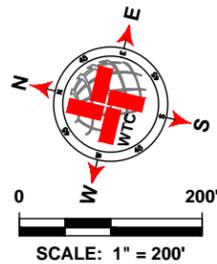

LEGEND	
	EXISTING CENTER LINE
	EXISTING END OF PAVEMENT
	EXISTING CONCRETE
	SEAL COAT AREA
	POTHOLE REPAIR (AS NOTED)

S CR 1083- 1 QUANTITIES			
ITEM #	ITEM	QTY.	UNIT
1	SINGLE COURSE SEAL COAT (APPROX.)	4 373	SY
2	STRIPING	1 450	LF
3	SOLID WHITE EDGE LINES		LF
WORK BY OTHERS			
ITEM #	ITEM	QTY.	UNIT
1	POTHOLE REPAIR (BY OTHERS)	0.44	SY

WTC
 ENGINEERS | SURVEYORS
 West Texas Consultants, Inc.
 ENGINEERS PLANNERS SURVEYORS
 405 S.W. 1st. Street | Andrews, TX 79714 | (432) 523-2181
 TEXAS REGISTERED ENGINEERING FIRM F-2746
 TEXAS REGISTERED SURVEYOR FIRM #100792-00

REVISION DESCRIPTION	REVISION	DATE

LOCATIONS OF UNDERGROUND UTILITIES ARE APPROXIMATE AND MAY NOT INCLUDE ALL UNDERGROUND UTILITIES PRESENT. CONTRACTOR SHALL VERIFY THE LOCATIONS OF ALL UTILITY CROSSINGS BEFORE EXCAVATION OF ROADWAY.

CONTRACTOR SHALL NOTIFY PROPERTY OWNERS AND RESIDENTS A MINIMUM OF 48 HOURS IN ADVANCE OF CONSTRUCTION ACTIVITIES ON OR IN THE VICINITY OF THEIR PROPERTY.

Before You Dig Anywhere In Texas
 STOP! CALL 1-800-245-4545

TOLL-FREE OSHA RULE 1926.651
 REQUIRES PREVIOUS NOTIFICATION
 TEXAS ONE CALL SYSTEM

MIDLAND COUNTY, TEXAS					
2025 MIDLAND PAVEMENT MAINTENANCE PROJECT S CR 1083- 1					
DESIGN	DRAWN	DATE	PROJECT NO.	SCALE	SHEET #
J.C.T.	I.R.	11/12/24	56486	1" = 100'	C2-47.0


PLAT 2: PROJECT ENGINEERING & SURVEYING NORTH DALLAS AND/OR SURVEYING, MIDLAND CO. MIDLAND COUNTY PAVING DISTRICT 2025 MAMP PACT.1 GRADE C LAYOUT TAB. C2-48.0 B. CR. 1083- 1 11/12/2024 11:45 AM EDS048.R003

E CR 102-2




NOTES:

- 1.- CONTRACTOR TO AVOID DAMAGING EXISTING DRIVEWAYS MAILBOXES AND OTHER IMPROVEMENTS. LOCATIONS SHOWN ABOVE ARE APPROXIMATE AND CONTRACTOR SHOULD VERIFY LOCATIONS PRIOR TO BIDDING AND CONSTRUCTION.
- 2.- CONTRACTOR SHALL REPAIR ANY DAMAGE DONE TO EXISTING DRIVEWAYS OR OTHER IMPROVEMENTS AT NO COST TO OWNER.
- 3.- VIDEO OF EXISTING SITE CONDITION IS RECOMMENDED PRIOR TO CONSTRUCTION START.
- 4.- SEE SHEET C0-0.3 FOR DETAILS.
- 5.- CONTRACTOR TO PLACE TEMPORARY TABS ALONG EXISTING CENTERLINE AND EDGELINE STRIPING FOR RESTORATION OF ORIGINAL STRIPING.
- 6.- CONTRACTOR TO PROVIDE DAILY QUANTITIES OF ASPHALT AND AGGREGETE TO VERIFY APPLICATION RATE.

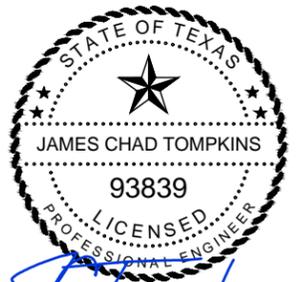

J. Tompkins
 THE SEAL APPEARING ON THIS DOCUMENT WAS AUTHORIZED BY JAMES C. TOMPKINS, P.E. 93839 ON NOVEMBER 12, 2024

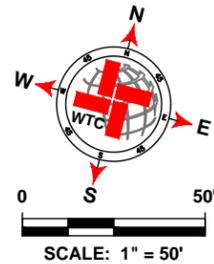

LEGEND	
	EXISTING CENTER LINE
	EXISTING END OF PAVEMENT
	EXISTING CONCRETE
	SEAL COAT AREA
	POTHOLE REPAIR (AS NOTED)

E CR 102- 2 QUANTITIES			
ITEM #	ITEM	QTY.	UNIT
1	SINGLE COURSE SEAL COAT (APPROX.)	1 151	SY
2	STRIPING	361	LF
3	SOLID WHITE EDGE LINES		LF
WORK BY OTHERS			
ITEM #	ITEM	QTY.	UNIT
1	POTHOLE REPAIR (BY OTHERS)		SY

WTC
 ENGINEERS | SURVEYORS
 West Texas Consultants, Inc.
 ENGINEERS PLANNERS SURVEYORS
 405 S.W. 1st. Street | Andrews, TX 79714 | (432) 523-2181
 TEXAS REGISTERED ENGINEERING FIRM F-2746
 TEXAS REGISTERED SURVEYOR FIRM #100792-00

REVISION DESCRIPTION	REVISION	DATE

LOCATIONS OF UNDERGROUND UTILITIES ARE APPROXIMATE AND MAY NOT INCLUDE ALL UNDERGROUND UTILITIES PRESENT. CONTRACTOR SHALL VERIFY THE LOCATIONS OF ALL UTILITY CROSSINGS BEFORE EXCAVATION OF ROADWAY.

CONTRACTOR SHALL NOTIFY PROPERTY OWNERS AND RESIDENTS A MINIMUM OF 48 HOURS IN ADVANCE OF CONSTRUCTION ACTIVITIES ON OR IN THE VICINITY OF THEIR PROPERTY.

Before You Dig Anywhere In Texas STOP! CALL 1-800-245-4545
 TOLL-FREE OSHA RULE 1926.651 REQUIRES PREVIOUS NOTIFICATION TEXAS ONE CALL SYSTEM

MIDLAND COUNTY, TEXAS					
2025 MIDLAND PAVEMENT MAINTENANCE PROJECT E CR 102- 2					
DESIGN	DRAWN	DATE	PROJECT NO.	SCALE	SHEET #
J.C.T.	I.R.	11/12/24	56486	1" = 50'	C2-49.0


PLAT 2: PROJECT ENGINEERING & SURVEYING NORTH MIDLAND AND/OR MIDLAND COUNTY PAVING DISTRICTS GRADE C LAYOUT TAB. C2-49.0, E CR 102-2, 11/12/2024 11:46 AM ECDGAR.RCOS

S CR 1084




NOTES:

- 1.- CONTRACTOR TO AVOID DAMAGING EXISTING DRIVEWAYS MAILBOXES AND OTHER IMPROVEMENTS. LOCATIONS SHOWN ABOVE ARE APPROXIMATE AND CONTRACTOR SHOULD VERIFY LOCATIONS PRIOR TO BIDDING AND CONSTRUCTION.
- 2.- CONTRACTOR SHALL REPAIR ANY DAMAGE DONE TO EXISTING DRIVEWAYS OR OTHER IMPROVEMENTS AT NO COST TO OWNER.
- 3.- VIDEO OF EXISTING SITE CONDITION IS RECOMENDED PRIOR TO CONSTRUCTION START.
- 4.- SEE SHEET C0-0.3 FOR DETAILS.
- 5.- CONTRACTOR TO PLACE TEMPORARY TABS ALONG EXISTING CENTERLINE AND EDGELINE STRIPING FOR RESTORATION OF ORIGINAL STRIPING.
- 6.- CONTRACTOR TO PROVIDE DAILY QUANTITIES OF ASPHALT AND AGGREGETE TO VERIFY APPLICATION RATE.

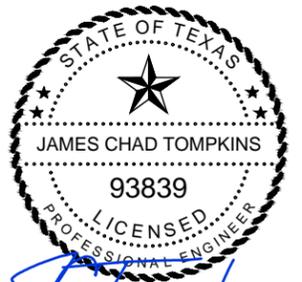

THE SEAL APPEARING ON THIS DOCUMENT WAS AUTHORIZED BY JAMES C. TOMPKINS, P.E. 93839 ON NOVEMBER 12, 2024

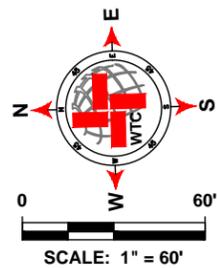

LEGEND	
	EXISTING CENTER LINE
	EXISTING END OF PAVEMENT
	EXISTING CONCRETE
	SEAL COAT AREA
	POTHOLE REPAIR (AS NOTED)

S CR 1084 QUANTITIES			
ITEM #	ITEM	QTY.	UNIT
1	SINGLE COURSE SEAL COAT (APPROX.)	2 254	SY
2	STRIPING	759	LF
3	SOLID WHITE EDGE LINES		LF
WORK BY OTHERS			
ITEM #	ITEM	QTY.	UNIT
1	POTHOLE REPAIR (BY OTHERS)	1.11	SY

WTC
ENGINEERS | SURVEYORS

West Texas Consultants, Inc.
ENGINEERS PLANNERS SURVEYORS
405 S.W. 1st. Street | Andrews, TX 79714 | (432) 523-2181
TEXAS REGISTERED ENGINEERING FIRM F-2746
TEXAS REGISTERED SURVEYOR FIRM #100792-00

REVISION DESCRIPTION	REVISION	DATE

LOCATIONS OF UNDERGROUND UTILITIES ARE APPROXIMATE AND MAY NOT INCLUDE ALL UNDERGROUND UTILITIES PRESENT. CONTRACTOR SHALL VERIFY THE LOCATIONS OF ALL UTILITY CROSSINGS BEFORE EXCAVATION OF ROADWAY.

CONTRACTOR SHALL NOTIFY PROPERTY OWNERS AND RESIDENTS A MINIMUM OF 48 HOURS IN ADVANCE OF CONSTRUCTION ACTIVITIES ON OR IN THE VICINITY OF THEIR PROPERTY.

Before You Dig Anywhere In Texas STOP! CALL 1-800-245-4545

TOLL-FREE OSHA RULE 1926.651 REQUIRES PREVIOUS NOTIFICATION TEXAS ONE CALL SYSTEM

MIDLAND COUNTY, TEXAS					
2025 MIDLAND PAVEMENT MAINTENANCE PROJECT S CR 1084					
DESIGN	DRAWN	DATE	PROJECT NO.	SCALE	SHEET #
J.C.T.	I.R.	11/12/24	56486	1" = 60'	C2-50.0


PLAT 2: PROJECT ENGINEERING & SURVEYING, 10000 MIDLAND AVENUE, MIDLAND, TX 79701, MIDLAND COUNTY, TEXAS. DRAWING NO. 2025-MWMP-P201. GRADE C LAYOUT TAB. C2-50.0. S. CR. 1084. 11/20/2024. 11:48 AM. EDC/AR/BCS

S CR 1084




NOTES:

- 1.- CONTRACTOR TO AVOID DAMAGING EXISTING DRIVEWAYS MAILBOXES AND OTHER IMPROVEMENTS. LOCATIONS SHOWN ABOVE ARE APPROXIMATE AND CONTRACTOR SHOULD VERIFY LOCATIONS PRIOR TO BIDDING AND CONSTRUCTION.
- 2.- CONTRACTOR SHALL REPAIR ANY DAMAGE DONE TO EXISTING DRIVEWAYS OR OTHER IMPROVEMENTS AT NO COST TO OWNER.
- 3.- VIDEO OF EXISTING SITE CONDITION IS RECOMENDED PRIOR TO CONSTRUCTION START.
- 4.- SEE SHEET C0-0.3 FOR DETAILS.
- 5.- CONTRACTOR TO PLACE TEMPORARY TABS ALONG EXISTING CENTERLINE AND EDGELINE STRIPING FOR RESTORATION OF ORIGINAL STRIPING.
- 6.- CONTRACTOR TO PROVIDE DAILY QUANTITIES OF ASPHALT AND AGGREGETE TO VERIFY APPLICATION RATE.

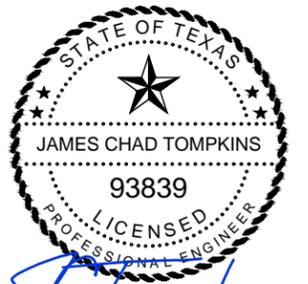

THE SEAL APPEARING ON THIS DOCUMENT WAS AUTHORIZED BY JAMES C. TOMPKINS, P.E. 93839 ON NOVEMBER 12, 2024

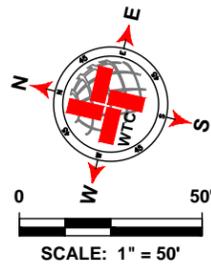

LEGEND	
	EXISTING CENTER LINE
	EXISTING END OF PAVEMENT
	EXISTING CONCRETE
	SEAL COAT AREA
	POTHOLE REPAIR (AS NOTED)

S CR 1084 QUANTITIES			
ITEM #	ITEM	QTY.	UNIT
1	SINGLE COURSE SEAL COAT (APPROX.)	851	SY
2	STRIPING	314	LF
3	SOLID WHITE EDGE LINES		LF
WORK BY OTHERS			
ITEM #	ITEM	QTY.	UNIT
1	POTHOLE REPAIR (BY OTHERS)		SY

WTC
ENGINEERS | SURVEYORS

West Texas Consultants, Inc.
ENGINEERS PLANNERS SURVEYORS
405 S.W. 1st. Street | Andrews, TX 79714 | (432) 523-2181
TEXAS REGISTERED ENGINEERING FIRM F-2746
TEXAS REGISTERED SURVEYOR FIRM #100792-00

REVISION DESCRIPTION	REVISION	DATE

LOCATIONS OF UNDERGROUND UTILITIES ARE APPROXIMATE AND MAY NOT INCLUDE ALL UNDERGROUND UTILITIES PRESENT. CONTRACTOR SHALL VERIFY THE LOCATIONS OF ALL UTILITY CROSSINGS BEFORE EXCAVATION OF ROADWAY.

CONTRACTOR SHALL NOTIFY PROPERTY OWNERS AND RESIDENTS A MINIMUM OF 48 HOURS IN ADVANCE OF CONSTRUCTION ACTIVITIES ON OR IN THE VICINITY OF THEIR PROPERTY.


Before You Dig Anywhere In Texas
STOP! CALL 1-800-245-4545

TOLL-FREE OSHA RULE 1926.651
REQUIRES PREVIOUS NOTIFICATION
TEXAS ONE CALL SYSTEM


MIDLAND COUNTY, TEXAS						
2025 MIDLAND PAVEMENT MAINTENANCE PROJECT S CR 1084						
DESIGN	DRAWN	DATE	PROJECT NO.	SCALE	SHEET #	
J.C.T.	I.R.	11/12/24	56486	1" = 50'	C2-51.0	

PLAT 2: PROJECT ENGINEERING & SURVEYING NORTH SAN ANTONIO, TEXAS; MIDLAND COUNTY PAVING DISTRICT 2025; GRADE C LAYOUT TAB; C2-51.0; S CR 1084; 11/12/2024; 11:46 AM; EDC/AR/BCS

E CR 104

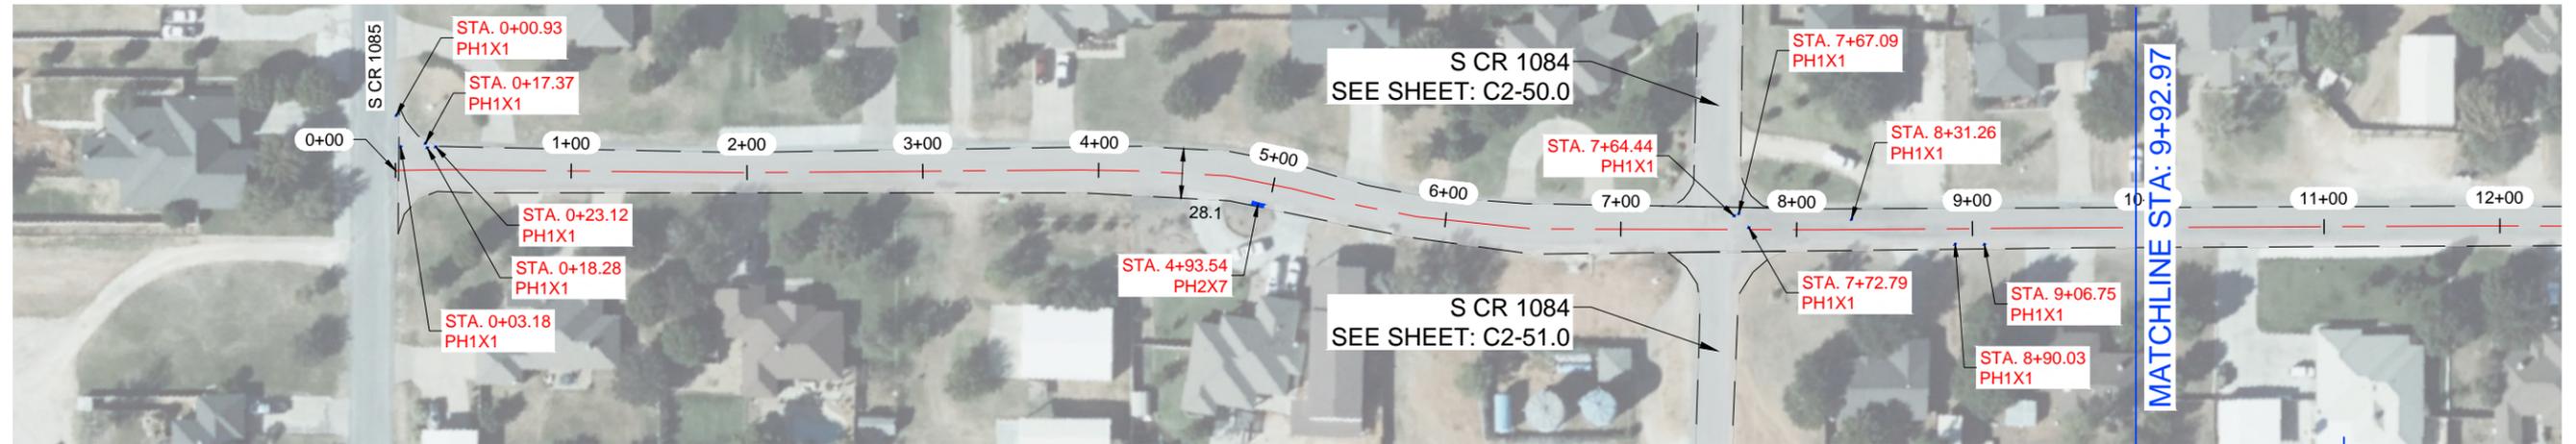


E CR 104

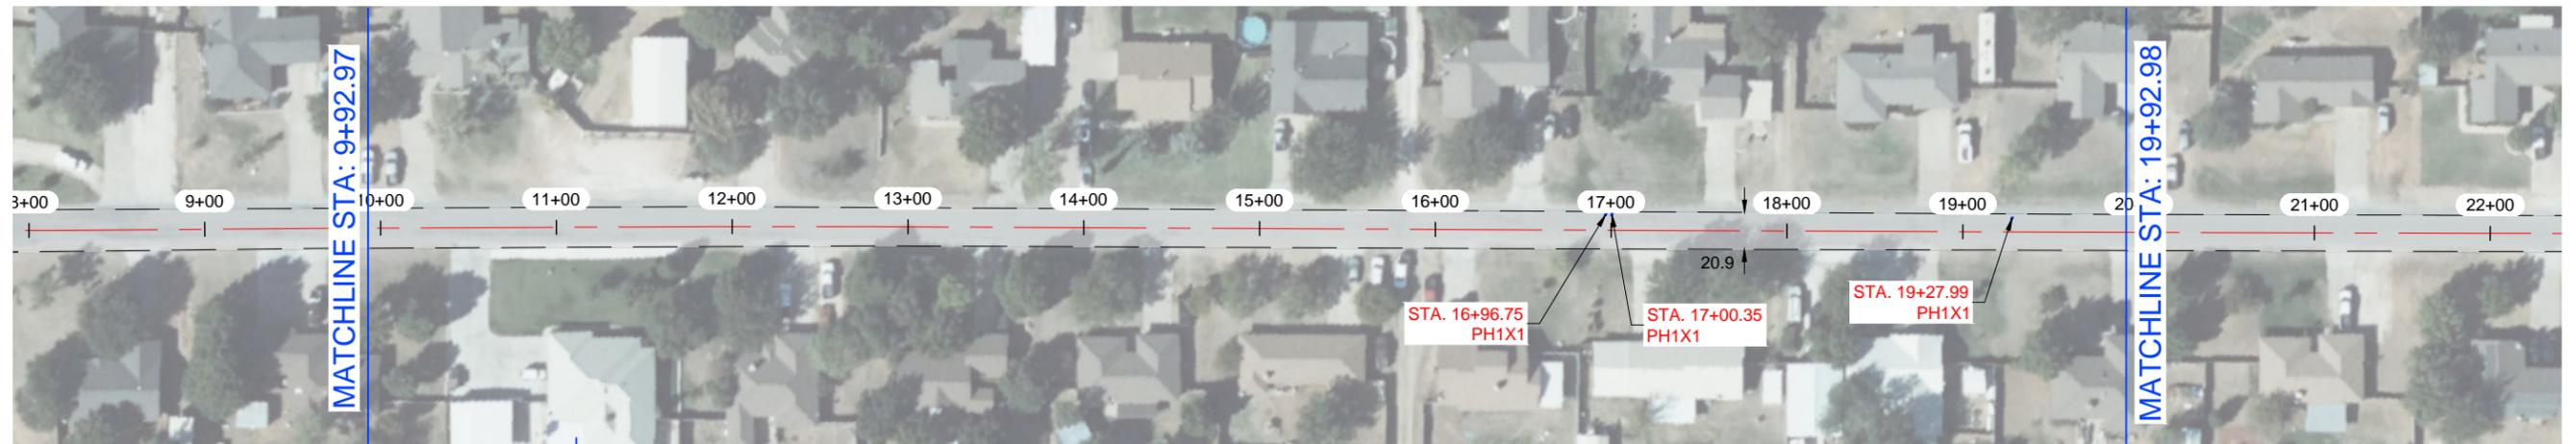


NOTES:

- 1.- CONTRACTOR TO AVOID DAMAGING EXISTING DRIVEWAYS MAILBOXES AND OTHER IMPROVEMENTS. LOCATIONS SHOWN ABOVE ARE APPROXIMATE AND CONTRACTOR SHOULD VERIFY LOCATIONS PRIOR TO BIDDING AND CONSTRUCTION.
- 2.- CONTRACTOR SHALL REPAIR ANY DAMAGE DONE TO EXISTING DRIVEWAYS OR OTHER IMPROVEMENTS AT NO COST TO OWNER.
- 3.- VIDEO OF EXISTING SITE CONDITION IS RECOMENDED PRIOR TO CONSTRUCTION START.
- 4.- SEE SHEET C0-0.3 FOR DETAILS.
- 5.- CONTRACTOR TO PLACE TEMPORARY TABS ALONG EXISTING CENTERLINE AND EDGELINE STRIPING FOR RESTORATION OF ORIGINAL STRIPING.
- 6.- CONTRACTOR TO PROVIDE DAILY QUANTITIES OF ASPHALT AND AGGREGETE TO VERIFY APPLICATION RATE.

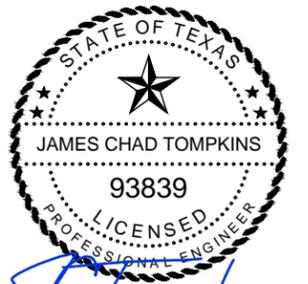

THE SEAL APPEARING ON THIS DOCUMENT WAS AUTHORIZED BY JAMES C. TOMPKINS, P.E. 93839 ON NOVEMBER 12, 2024

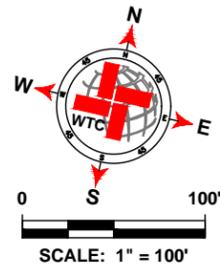

LEGEND	
	EXISTING CENTER LINE
	EXISTING END OF PAVEMENT
	EXISTING CONCRETE
	SEAL COAT AREA
	POTHOLE REPAIR (AS NOTED)

E CR 104 QUANTITIES			
ITEM #	ITEM	QTY.	UNIT
1	SINGLE COURSE SEAL COAT (APPROX.)	7 602	SY
2	STRIPING		LF
3	SOLID WHITE EDGE LINES		LF
WORK BY OTHERS			
ITEM #	ITEM	QTY.	UNIT
1	POTHOLE REPAIR (BY OTHERS)	4.89	SY

WTC
ENGINEERS | SURVEYORS

West Texas Consultants, Inc.
ENGINEERS PLANNERS SURVEYORS
405 S.W. 1st. Street | Andrews, TX 79714 | (432) 523-2181
TEXAS REGISTERED ENGINEERING FIRM F-2746
TEXAS REGISTERED SURVEYOR FIRM #100792-00

REVISION DESCRIPTION	REVISION	DATE

LOCATIONS OF UNDERGROUND UTILITIES ARE APPROXIMATE AND MAY NOT INCLUDE ALL UNDERGROUND UTILITIES PRESENT. CONTRACTOR SHALL VERIFY THE LOCATIONS OF ALL UTILITY CROSSINGS BEFORE EXCAVATION OF ROADWAY.


CONTRACTOR SHALL NOTIFY PROPERTY OWNERS AND RESIDENTS A MINIMUM OF 48 HOURS IN ADVANCE OF CONSTRUCTION ACTIVITIES ON OR IN THE VICINITY OF THEIR PROPERTY.

Before You Dig Anywhere In Texas STOP! CALL 1-800-245-4545
TOLL-FREE OSHA RULE 1926.651 REQUIRES PREVIOUS NOTIFICATION TEXAS ONE CALL SYSTEM

MIDLAND COUNTY, TEXAS					
2025 MIDLAND PAVEMENT MAINTENANCE PROJECT E CR 104					
DESIGN	DRAWN	DATE	PROJECT NO.	SCALE	SHEET #
J.C.T.	I.R.	11/12/24	56486	1" = 100'	C2-52.0

PLAT 2: PROJECT ENGINEERING & SURVEYING (MIDLAND COUNTY PAVING) 2025 MIDLAND PAVEMENT MAINTENANCE PROJECT E CR 104 (11/12/2024) 11:46 AM EDGAR 8/03

E CR 105

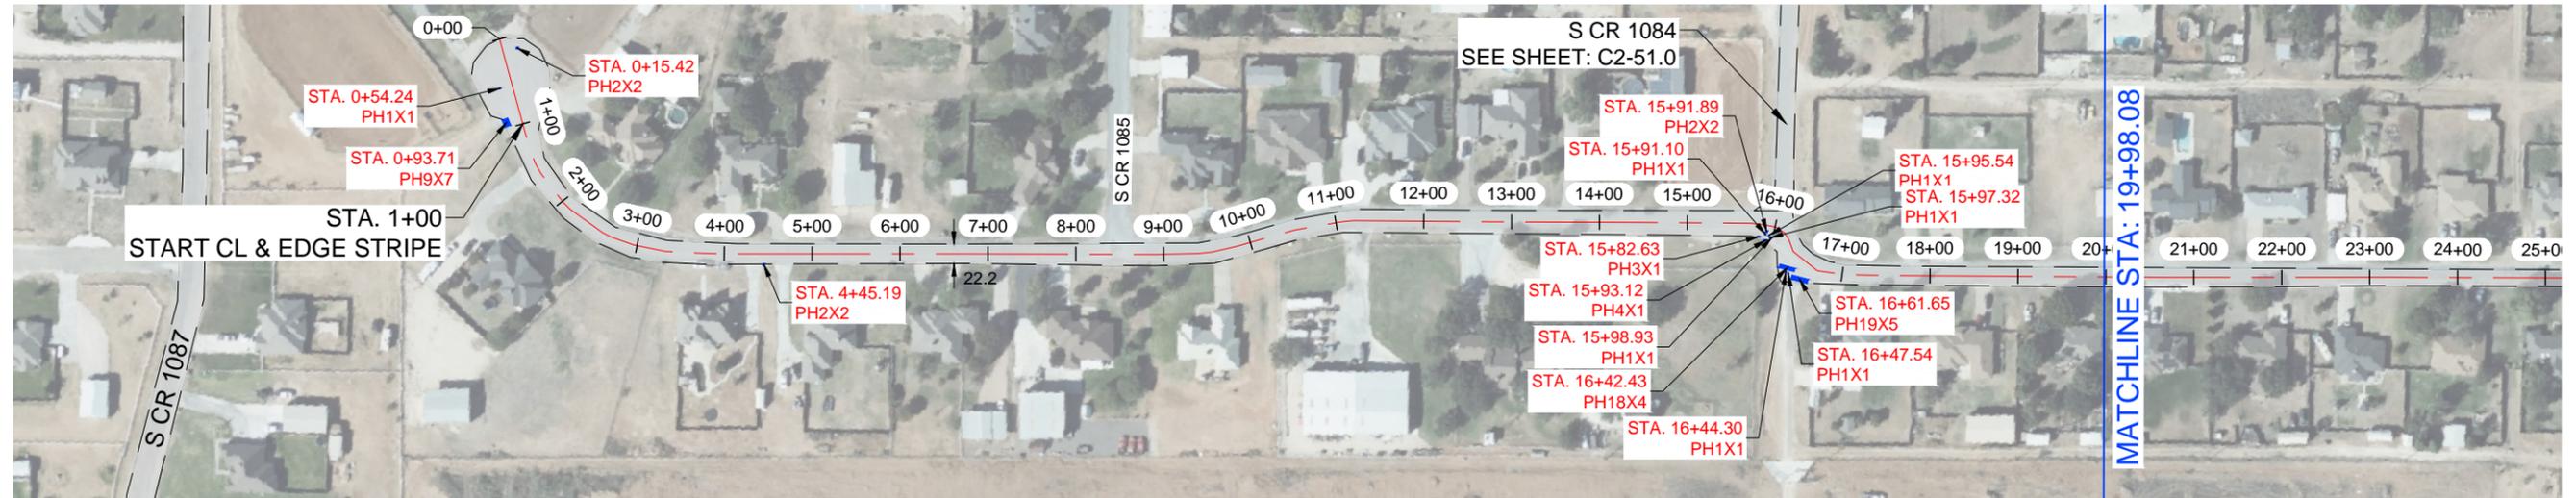

E CR 105




NOTES:

- 1.- CONTRACTOR TO AVOID DAMAGING EXISTING DRIVEWAYS MAILBOXES AND OTHER IMPROVEMENTS. LOCATIONS SHOWN ABOVE ARE APPROXIMATE AND CONTRACTOR SHOULD VERIFY LOCATIONS PRIOR TO BIDDING AND CONSTRUCTION.
- 2.- CONTRACTOR SHALL REPAIR ANY DAMAGE DONE TO EXISTING DRIVEWAYS OR OTHER IMPROVEMENTS AT NO COST TO OWNER.
- 3.- VIDEO OF EXISTING SITE CONDITION IS RECOMENDED PRIOR TO CONSTRUCTION START.
- 4.- SEE SHEET C0-0.3 FOR DETAILS.
- 5.- CONTRACTOR TO PLACE TEMPORARY TABS ALONG EXISTING CENTERLINE AND EDGELINE STRIPING FOR RESTORATION OF ORIGINAL STRIPING.
- 6.- CONTRACTOR TO PROVIDE DAILY QUANTITIES OF ASPHALT AND AGGREGETE TO VERIFY APPLICATION RATE.



THE SEAL APPEARING ON THIS DOCUMENT WAS AUTHORIZED BY JAMES C. TOMPKINS, P.E. 93839 ON NOVEMBER 12, 2024

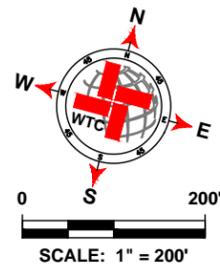

LEGEND	
	EXISTING CENTER LINE
	EXISTING END OF PAVEMENT
	EXISTING CONCRETE
	SEAL COAT AREA
	POTHOLE REPAIR (AS NOTED)

E CR 105 QUANTITIES			
ITEM #	ITEM	QTY.	UNIT
1	SINGLE COURSE SEAL COAT (APPROX.)	10 436	SY
2	STRIPING		LF
3	SOLID WHITE EDGE LINES		LF
WORK BY OTHERS			
ITEM #	ITEM	QTY.	UNIT
1	POTHOLE REPAIR (BY OTHERS)	29.33	SY

WTC
ENGINEERS | SURVEYORS

West Texas Consultants, Inc.
ENGINEERS PLANNERS SURVEYORS
405 S.W. 1st. Street | Andrews, TX 79714 |(432) 523-2181
TEXAS REGISTERED ENGINEERING FIRM F-2746
TEXAS REGISTERED SURVEYOR FIRM #100792-00

REVISION DESCRIPTION	REVISION	DATE

LOCATIONS OF UNDERGROUND UTILITIES ARE APPROXIMATE AND MAY NOT INCLUDE ALL UNDERGROUND UTILITIES PRESENT. CONTRACTOR SHALL VERIFY THE LOCATIONS OF ALL UTILITY CROSSINGS BEFORE EXCAVATION OF ROADWAY.

CONTRACTOR SHALL NOTIFY PROPERTY OWNERS AND RESIDENTS A MINIMUM OF 48 HOURS IN ADVANCE OF CONSTRUCTION ACTIVITIES ON OR IN THE VICINITY OF THEIR PROPERTY.


Before You Dig Anywhere In Texas
STOP! CALL 1-800-245-4545

TOLL-FREE OSHA RULE 1926.651
REQUIRES PREVIOUS NOTIFICATION
TEXAS ONE CALL SYSTEM

MIDLAND COUNTY, TEXAS					
2025 MIDLAND PAVEMENT MAINTENANCE PROJECT E CR 105					
DESIGN	DRAWN	DATE	PROJECT NO.	SCALE	SHEET #
J.C.T.	I.R.	11/12/24	56486	1" = 200'	C2-53.0


PLAT 2: PROJECT ENGINEERING & SURVEYING, 10000 W. 10TH STREET, SUITE 100, MIDLAND, TEXAS 79701-1000. DATE: 11/12/2024. TIME: 10:46 AM. ECR 105.

E CR 106

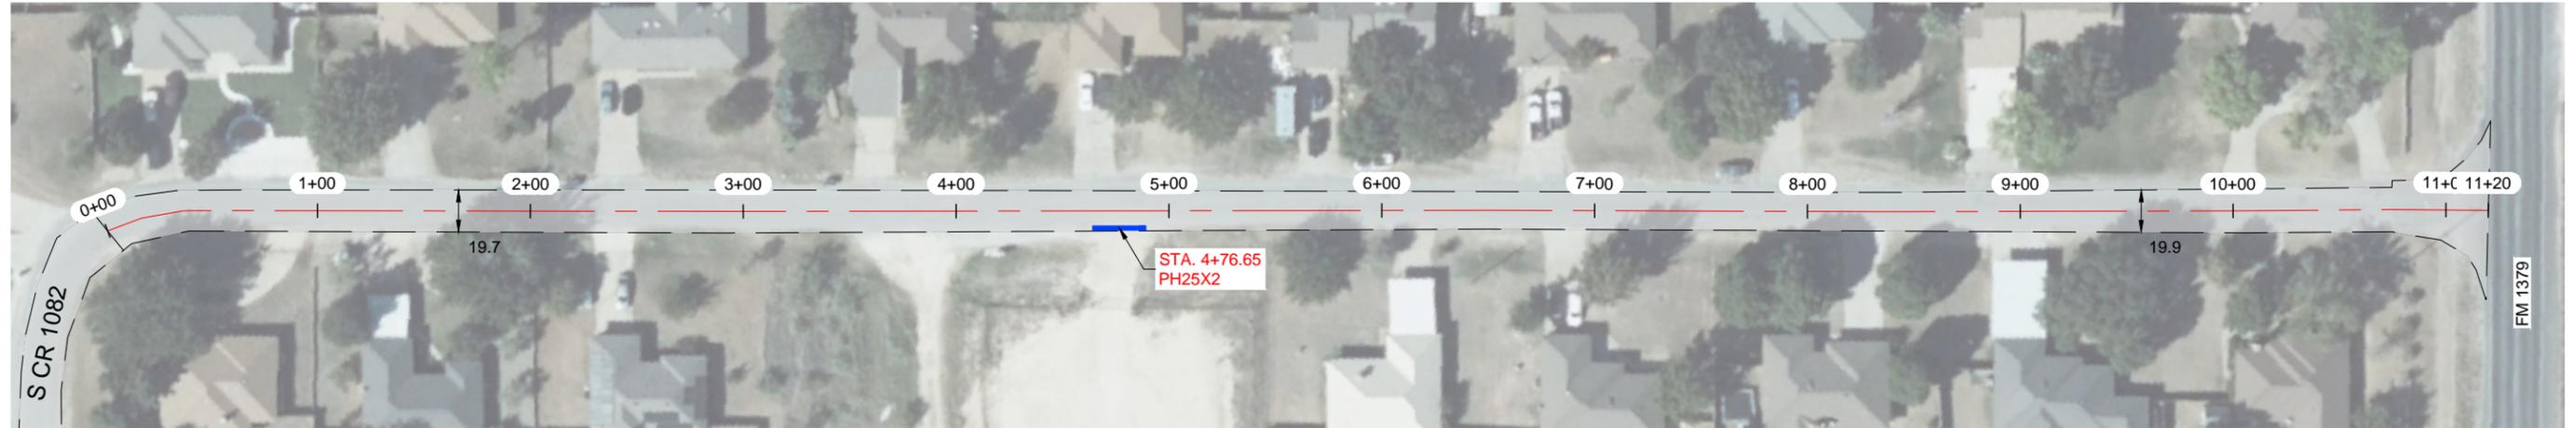


NOTES:

- 1.- CONTRACTOR TO AVOID DAMAGING EXISTING DRIVEWAYS MAILBOXES AND OTHER IMPROVEMENTS. LOCATIONS SHOWN ABOVE ARE APPROXIMATE AND CONTRACTOR SHOULD VERIFY LOCATIONS PRIOR TO BIDDING AND CONSTRUCTION.
- 2.- CONTRACTOR SHALL REPAIR ANY DAMAGE DONE TO EXISTING DRIVEWAYS OR OTHER IMPROVEMENTS AT NO COST TO OWNER.
- 3.- VIDEO OF EXISTING SITE CONDITION IS RECOMENDED PRIOR TO CONSTRUCTION START.
- 4.- SEE SHEET C0-0.3 FOR DETAILS.
- 5.- CONTRACTOR TO PLACE TEMPORARY TABS ALONG EXISTING CENTERLINE AND EDGELINE STRIPING FOR RESTORATION OF ORIGINAL STRIPING.
- 6.- CONTRACTOR TO PROVIDE DAILY QUANTITIES OF ASPHALT AND AGGREGETE TO VERIFY APPLICATION RATE.

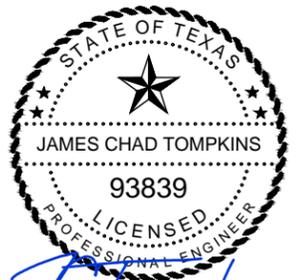

J. Tompkins
 THE SEAL APPEARING ON THIS DOCUMENT WAS AUTHORIZED BY JAMES C. TOMPKINS, P.E. 93839 ON NOVEMBER 12, 2024

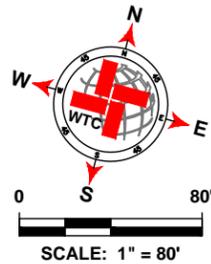

LEGEND	
	EXISTING CENTER LINE
	EXISTING END OF PAVEMENT
	EXISTING CONCRETE
	SEAL COAT AREA
	POTHOLE REPAIR (AS NOTED)

E CR 106 QUANTITIES			
ITEM #	ITEM	QTY.	UNIT
1	SINGLE COURSE SEAL COAT (APPROX.)	2 474	SY
2	STRIPING		LF
3	SOLID WHITE EDGE LINES		LF
WORK BY OTHERS			
ITEM #	ITEM	QTY.	UNIT
1	POTHOLE REPAIR (BY OTHERS)	5.67	SY

WTC
 ENGINEERS | SURVEYORS
 West Texas Consultants, Inc.
 ENGINEERS PLANNERS SURVEYORS
 405 S.W. 1st. Street | Andrews, TX 79714 | (432) 523-2181
 TEXAS REGISTERED ENGINEERING FIRM F-2746
 TEXAS REGISTERED SURVEYOR FIRM #100792-00

REVISION DESCRIPTION	REVISION	DATE

LOCATIONS OF UNDERGROUND UTILITIES ARE APPROXIMATE AND MAY NOT INCLUDE ALL UNDERGROUND UTILITIES PRESENT. CONTRACTOR SHALL VERIFY THE LOCATIONS OF ALL UTILITY CROSSINGS BEFORE EXCAVATION OF ROADWAY.

CONTRACTOR SHALL NOTIFY PROPERTY OWNERS AND RESIDENTS A MINIMUM OF 48 HOURS IN ADVANCE OF CONSTRUCTION ACTIVITIES ON OR IN THE VICINITY OF THEIR PROPERTY.

Before You Dig Anywhere In Texas STOP! CALL 1-800-245-4545
 TOLL-FREE OSHA RULE 1926.651 REQUIRES PREVIOUS NOTIFICATION TEXAS ONE CALL SYSTEM


MIDLAND COUNTY, TEXAS					
2025 MIDLAND PAVEMENT MAINTENANCE PROJECT E CR 106					
DESIGN	DRAWN	DATE	PROJECT NO.	SCALE	SHEET #
J.C.T.	I.R.	11/12/24	56486	1" = 80'	C2-54.0

PLAT 2: PROJECT ENGINEERING & SURVEYING, 10111 W. HANCOCK ROAD, MIDLAND, TX 79701, MIDLAND COUNTY, TEXAS. 2025 MPMF PICT1. GRADE C LAYOUT TAB. 02/14/24. 08:11:02/2024 11:46 AM. EDGAR.8303

E CR 107




E CR 107

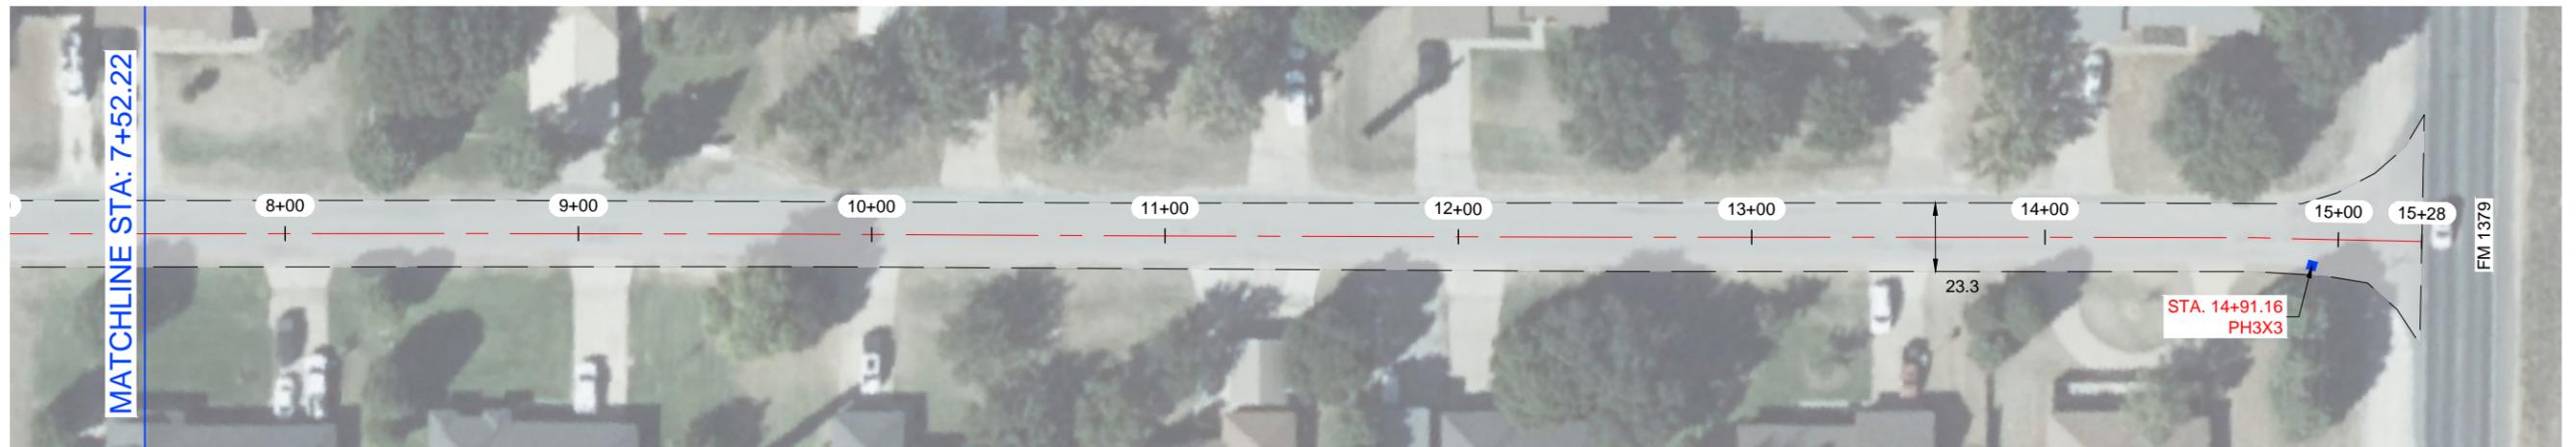


NOTES:

- 1.- CONTRACTOR TO AVOID DAMAGING EXISTING DRIVEWAYS MAILBOXES AND OTHER IMPROVEMENTS. LOCATIONS SHOWN ABOVE ARE APPROXIMATE AND CONTRACTOR SHOULD VERIFY LOCATIONS PRIOR TO BIDDING AND CONSTRUCTION.
- 2.- CONTRACTOR SHALL REPAIR ANY DAMAGE DONE TO EXISTING DRIVEWAYS OR OTHER IMPROVEMENTS AT NO COST TO OWNER.
- 3.- VIDEO OF EXISTING SITE CONDITION IS RECOMENDED PRIOR TO CONSTRUCTION START.
- 4.- SEE SHEET C0-0.3 FOR DETAILS.
- 5.- CONTRACTOR TO PLACE TEMPORARY TABS ALONG EXISTING CENTERLINE AND EDGELINE STRIPING FOR RESTORATION OF ORIGINAL STRIPING.
- 6.- CONTRACTOR TO PROVIDE DAILY QUANTITIES OF ASPHALT AND AGGREGETE TO VERIFY APPLICATION RATE.

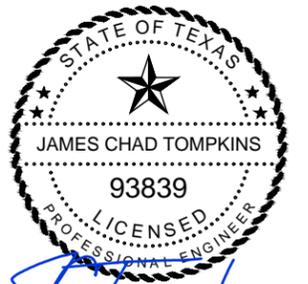

THE SEAL APPEARING ON THIS DOCUMENT WAS AUTHORIZED BY JAMES C. TOMPKINS, P.E. 93839 ON NOVEMBER 12, 2024

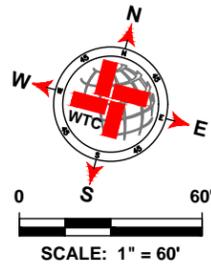

LEGEND	
	EXISTING CENTER LINE
	EXISTING END OF PAVEMENT
	EXISTING CONCRETE
	SEAL COAT AREA
	POTHOLE REPAIR (AS NOTED)

E CR 107 QUANTITIES				
ITEM #	ITEM	QTY.	UNIT	
1	SINGLE COURSE SEAL COAT (APPROX.)	3 933	SY	
2	STRIPING		LF	
3	SOLID WHITE EDGE LINES		LF	
WORK BY OTHERS				
ITEM #	ITEM	QTY.	UNIT	
1	POTHOLE REPAIR (BY OTHERS)	1	SY	

WTC
ENGINEERS | SURVEYORS

West Texas Consultants, Inc.
ENGINEERS PLANNERS SURVEYORS
405 S.W. 1st. Street | Andrews, TX 79714 [(432) 523-2181]
TEXAS REGISTERED ENGINEERING FIRM F-2746
TEXAS REGISTERED SURVEYOR FIRM #100792-00

REVISION DESCRIPTION	REVISION	DATE

LOCATIONS OF UNDERGROUND UTILITIES ARE APPROXIMATE AND MAY NOT INCLUDE ALL UNDERGROUND UTILITIES PRESENT. CONTRACTOR SHALL VERIFY THE LOCATIONS OF ALL UTILITY CROSSINGS BEFORE EXCAVATION OF ROADWAY.

CONTRACTOR SHALL NOTIFY PROPERTY OWNERS AND RESIDENTS A MINIMUM OF 48 HOURS IN ADVANCE OF CONSTRUCTION ACTIVITIES ON OR IN THE VICINITY OF THEIR PROPERTY.

Before You Dig Anywhere In Texas STOP! CALL 1-800-245-4545

TOLL-FREE OSHA RULE 1926.651 REQUIRES PREVIOUS NOTIFICATION TEXAS ONE CALL SYSTEM

MIDLAND COUNTY, TEXAS						
2025 MIDLAND PAVEMENT MAINTENANCE PROJECT E CR 107						
DESIGN	DRAWN	DATE	PROJECT NO.	SCALE	SHEET #	
J.C.T.	I.R.	11/12/24	56486	1" = 60'	C2-55.0	


PLAT: 2: PROJECT ENGINEERING & SURVEYING (MIDLAND COUNTY) PAVING (2025) DRAWINGS (GRADE) CONTRACT (2025) 2025 MWP (P) 01.1 GRADE C LAYOUT TAB. 02.05.05 E CR 107 (11/12/2024) 11:46 AM EDGAR.BRODS

E CR 108-2




NOTES:

- 1.- CONTRACTOR TO AVOID DAMAGING EXISTING DRIVEWAYS MAILBOXES AND OTHER IMPROVEMENTS. LOCATIONS SHOWN ABOVE ARE APPROXIMATE AND CONTRACTOR SHOULD VERIFY LOCATIONS PRIOR TO BIDDING AND CONSTRUCTION.
- 2.- CONTRACTOR SHALL REPAIR ANY DAMAGE DONE TO EXISTING DRIVEWAYS OR OTHER IMPROVEMENTS AT NO COST TO OWNER.
- 3.- VIDEO OF EXISTING SITE CONDITION IS RECOMENDED PRIOR TO CONSTRUCTION START.
- 4.- SEE SHEET C0-0.3 FOR DETAILS.
- 5.- CONTRACTOR TO PLACE TEMPORARY TABS ALONG EXISTING CENTERLINE AND EDGELINE STRIPING FOR RESTORATION OF ORIGINAL STRIPING.
- 6.- CONTRACTOR TO PROVIDE DAILY QUANTITIES OF ASPHALT AND AGGREGETE TO VERIFY APPLICATION RATE.

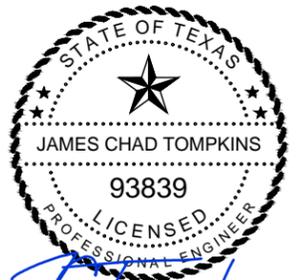

J. Tompkins
 THE SEAL APPEARING ON THIS DOCUMENT WAS AUTHORIZED BY JAMES C. TOMPKINS, P.E. 93839 ON NOVEMBER 12, 2024

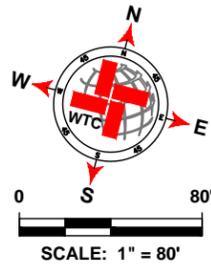

LEGEND	
	EXISTING CENTER LINE
	EXISTING END OF PAVEMENT
	EXISTING CONCRETE
	SEAL COAT AREA
	POTHOLE REPAIR (AS NOTED)

E CR 108-2 QUANTITIES			
ITEM #	ITEM	QTY.	UNIT
1	SINGLE COURSE SEAL COAT (APPROX.)	2 955	SY
2	STRIPING		LF
3	SOLID WHITE EDGE LINES		LF
WORK BY OTHERS			
ITEM #	ITEM	QTY.	UNIT
1	POTHOLE REPAIR (BY OTHERS)	3	SY

WTC
 ENGINEERS | SURVEYORS
 West Texas Consultants, Inc.
 ENGINEERS PLANNERS SURVEYORS
 405 S.W. 1st. Street | Andrews, TX 79714 |(432) 523-2181
 TEXAS REGISTERED ENGINEERING FIRM F-2746
 TEXAS REGISTERED SURVEYOR FIRM #100792-00

REVISION DESCRIPTION	REVISION	DATE


LOCATIONS OF UNDERGROUND UTILITIES ARE APPROXIMATE AND MAY NOT INCLUDE ALL UNDERGROUND UTILITIES PRESENT. CONTRACTOR SHALL VERIFY THE LOCATIONS OF ALL UTILITY CROSSINGS BEFORE EXCAVATION OF ROADWAY.
 CONTRACTOR SHALL NOTIFY PROPERTY OWNERS AND RESIDENTS A MINIMUM OF 48 HOURS IN ADVANCE OF CONSTRUCTION ACTIVITIES ON OR IN THE VICINITY OF THEIR PROPERTY.

Before You Dig Anywhere In Texas
 STOP! CALL 1-800-245-4545
 TOLL-FREE OSHA RULE 1926.651
 REQUIRES PREVIOUS NOTIFICATION
 TEXAS ONE CALL SYSTEM

MIDLAND COUNTY, TEXAS					
2025 MIDLAND PAVEMENT MAINTENANCE PROJECT E CR 108-2					
DESIGN	DRAWN	DATE	PROJECT NO.	SCALE	SHEET #
J.C.T.	I.R.	11/12/24	56486	1" = 80'	C2-56.0


PLAT 2: PROJECT ENGINEERING & SURVEYING, 10110 W. HANCOCK ROAD, MIDLAND, TX 79701, MIDLAND COUNTY, TEXAS. DRAWING NO. 2025-MWMP-P201. GRADE C LAYOUT TAB. C2-56.0. E CR 108-2. 11/20/24. 11:46 AM. ALE.EDG.000

S CR 1082- 1

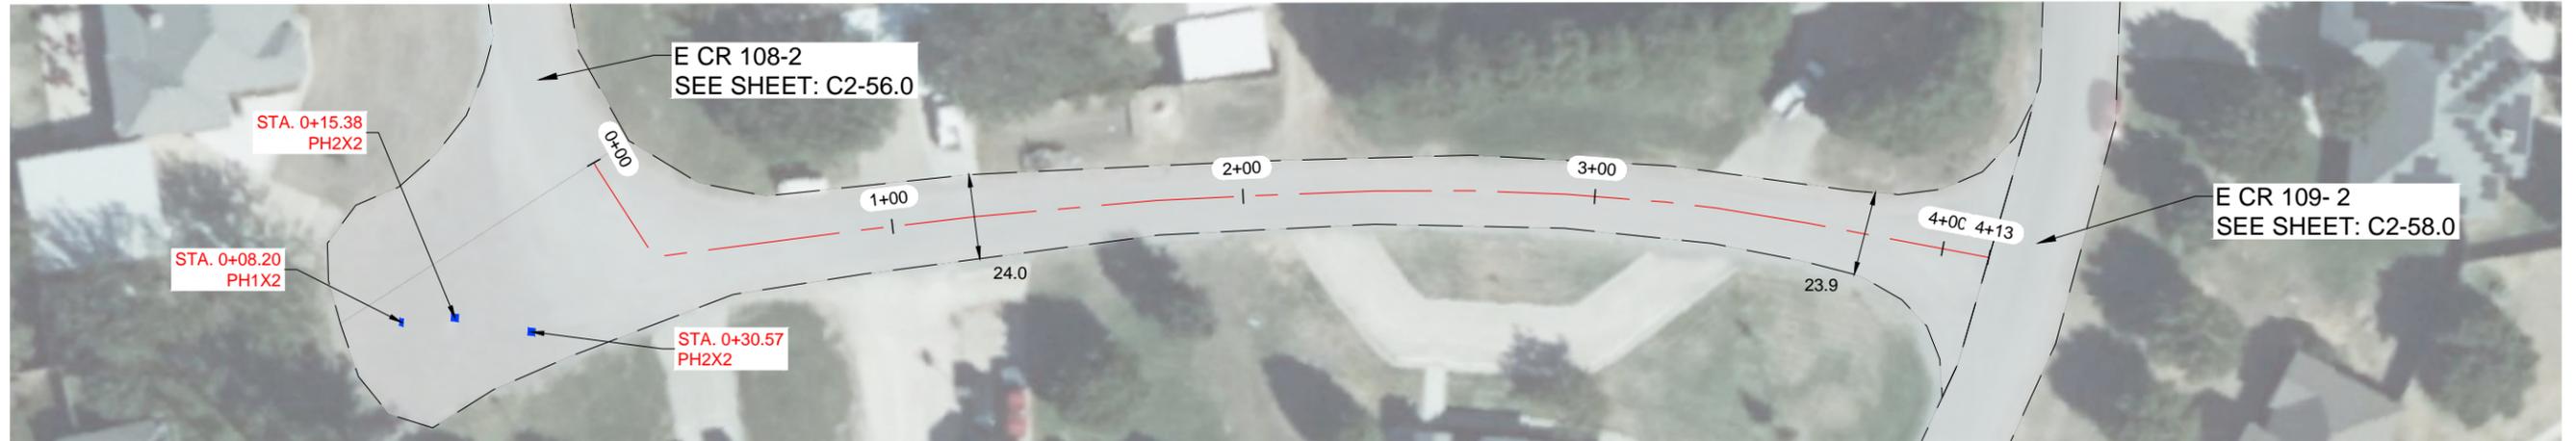


NOTES:

- 1.- CONTRACTOR TO AVOID DAMAGING EXISTING DRIVEWAYS MAILBOXES AND OTHER IMPROVEMENTS. LOCATIONS SHOWN ABOVE ARE APPROXIMATE AND CONTRACTOR SHOULD VERIFY LOCATIONS PRIOR TO BIDDING AND CONSTRUCTION.
- 2.- CONTRACTOR SHALL REPAIR ANY DAMAGE DONE TO EXISTING DRIVEWAYS OR OTHER IMPROVEMENTS AT NO COST TO OWNER.
- 3.- VIDEO OF EXISTING SITE CONDITION IS RECOMENDED PRIOR TO CONSTRUCTION START.
- 4.- SEE SHEET C0-0.3 FOR DETAILS.
- 5.- CONTRACTOR TO PLACE TEMPORARY TABS ALONG EXISTING CENTERLINE AND EDGELINE STRIPING FOR RESTORATION OF ORIGINAL STRIPING.
- 6.- CONTRACTOR TO PROVIDE DAILY QUANTITIES OF ASPHALT AND AGGREGETE TO VERIFY APPLICATION RATE.

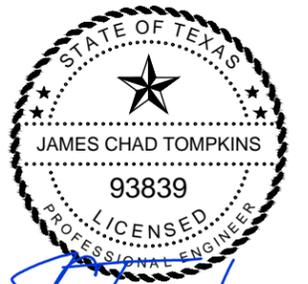

James C. Tompkins
 THE SEAL APPEARING ON THIS DOCUMENT WAS AUTHORIZED BY JAMES C. TOMPKINS, P.E. 93839 ON NOVEMBER 12, 2024

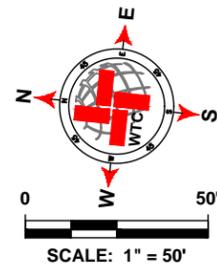

LEGEND	
	EXISTING CENTER LINE
	EXISTING END OF PAVEMENT
	EXISTING CONCRETE
	SEAL COAT AREA
	POTHOLE REPAIR (AS NOTED)

S CR 1082- 1 QUANTITIES				
ITEM #	ITEM	QTY.	UNIT	
1	SINGLE COURSE SEAL COAT (APPROX.)	1 374	SY	
2	STRIPING		LF	
3	SOLID WHITE EDGE LINES		LF	
WORK BY OTHERS				
ITEM #	ITEM	QTY.	UNIT	
1	POTHOLE REPAIR (BY OTHERS)	1.11	SY	

WTC
 ENGINEERS | SURVEYORS
 West Texas Consultants, Inc.
 ENGINEERS PLANNERS SURVEYORS
 405 S.W. 1st. Street | Andrews, TX 79714 |(432) 523-2181
 TEXAS REGISTERED ENGINEERING FIRM F-2746
 TEXAS REGISTERED SURVEYOR FIRM #100792-00

REVISION DESCRIPTION	REVISION	DATE


LOCATIONS OF UNDERGROUND UTILITIES ARE APPROXIMATE AND MAY NOT INCLUDE ALL UNDERGROUND UTILITIES PRESENT. CONTRACTOR SHALL VERIFY THE LOCATIONS OF ALL UTILITY CROSSINGS BEFORE EXCAVATION OF ROADWAY.

CONTRACTOR SHALL NOTIFY PROPERTY OWNERS AND RESIDENTS A MINIMUM OF 48 HOURS IN ADVANCE OF CONSTRUCTION ACTIVITIES ON OR IN THE VICINITY OF THEIR PROPERTY.


Before You Dig Anywhere In Texas
 STOP! CALL 1-800-245-4545
 TOLL-FREE OSHA RULE 1926.651
 REQUIRES PREVIOUS NOTIFICATION
 TEXAS ONE CALL SYSTEM

MIDLAND COUNTY, TEXAS						
2025 MIDLAND PAVEMENT MAINTENANCE PROJECT S CR 1082- 1						
DESIGN	DRAWN	DATE	PROJECT NO.	SCALE	SHEET #	
J.C.T.	I.R.	11/12/24	56486	1" = 50'	C2-57.0	

S CR 1161

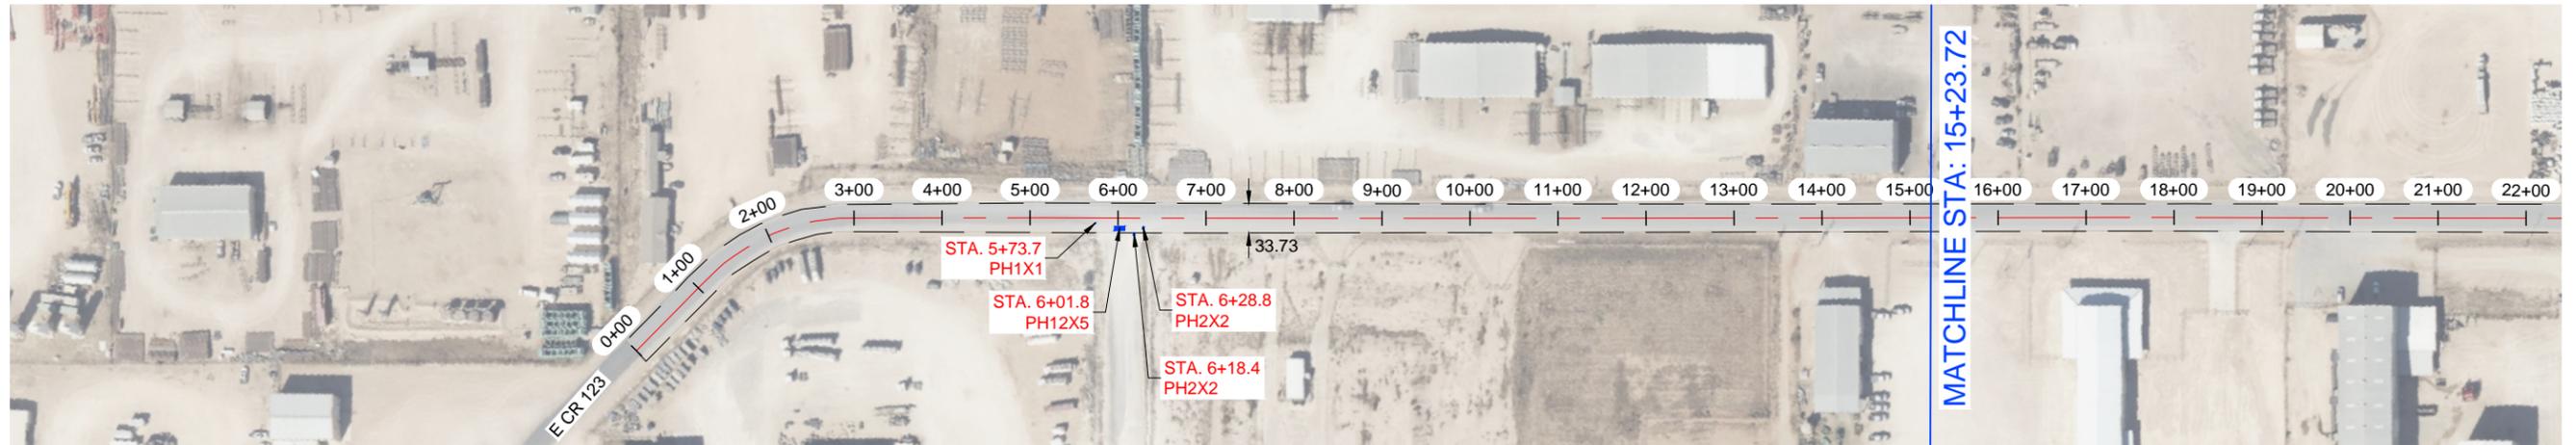

S CR 1161

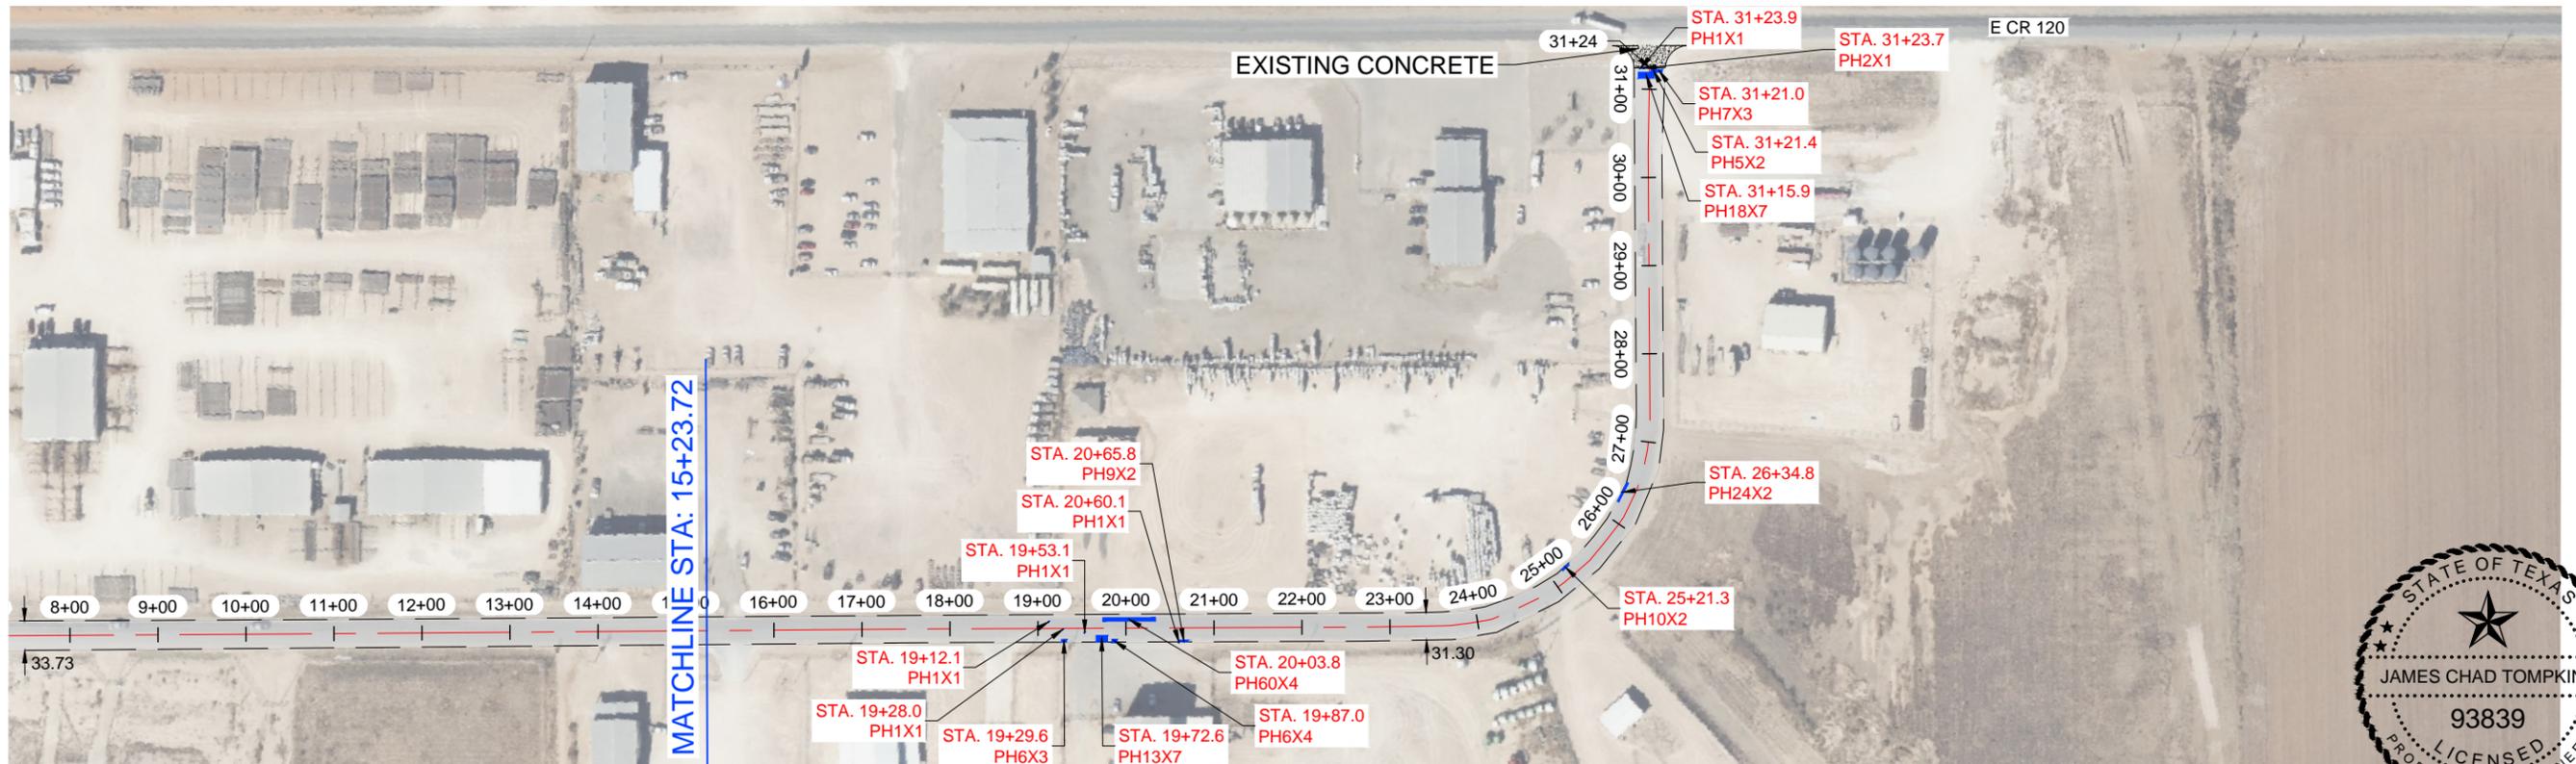


NOTES:

- 1.- CONTRACTOR TO AVOID DAMAGING EXISTING DRIVEWAYS MAILBOXES AND OTHER IMPROVEMENTS. LOCATIONS SHOWN ABOVE ARE APPROXIMATE AND CONTRACTOR SHOULD VERIFY LOCATIONS PRIOR TO BIDDING AND CONSTRUCTION.
- 2.- CONTRACTOR SHALL REPAIR ANY DAMAGE DONE TO EXISTING DRIVEWAYS OR OTHER IMPROVEMENTS AT NO COST TO OWNER.
- 3.- VIDEO OF EXISTING SITE CONDITION IS RECOMENDED PRIOR TO CONSTRUCTION START.
- 4.- SEE SHEET C0-0.3 FOR DETAILS.
- 5.- CONTRACTOR TO PLACE TEMPORARY TABS ALONG EXISTING CENTERLINE AND EDGELINE STRIPING FOR RESTORATION OF ORIGINAL STRIPING.
- 6.- CONTRACTOR TO PROVIDE DAILY QUANTITIES OF ASPHALT AND AGGREGETE TO VERIFY APPLICATION RATE.



THE SEAL APPEARING ON THIS DOCUMENT WAS AUTHORIZED BY JAMES C. TOMPKINS, P.E. 93839 ON NOVEMBER 12, 2024

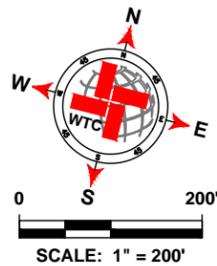

LEGEND	
	EXISTING CENTER LINE
	EXISTING END OF PAVEMENT
	EXISTING CONCRETE
	SEAL COAT AREA
	POTHOLE REPAIR (AS NOTED)

S CR 1161 QUANTITIES			
ITEM #	ITEM	QTY.	UNIT
1	SINGLE COURSE SEAL COAT (APPROX.)	10 972	SY
2	STRIPING	3 124	LF
3	SOLID WHITE EDGE LINES	6 248	LF
WORK BY OTHERS			
ITEM #	ITEM	QTY.	UNIT
1	POTHOLE REPAIR (BY OTHERS)	76.9	SY

WTC
ENGINEERS | SURVEYORS

West Texas Consultants, Inc.
ENGINEERS PLANNERS SURVEYORS
405 S.W. 1st. Street | Andrews, TX 79714 |(432) 523-2181
TEXAS REGISTERED ENGINEERING FIRM F-2746
TEXAS REGISTERED SURVEYOR FIRM #100792-00

REVISION DESCRIPTION	REVISION	DATE

LOCATIONS OF UNDERGROUND UTILITIES ARE APPROXIMATE AND MAY NOT INCLUDE ALL UNDERGROUND UTILITIES PRESENT. CONTRACTOR SHALL VERIFY THE LOCATIONS OF ALL UTILITY CROSSINGS BEFORE EXCAVATION OF ROADWAY.

CONTRACTOR SHALL NOTIFY PROPERTY OWNERS AND RESIDENTS A MINIMUM OF 48 HOURS IN ADVANCE OF CONSTRUCTION ACTIVITIES ON OR IN THE VICINITY OF THEIR PROPERTY.


Before You Dig Anywhere In Texas STOP! CALL 1-800-245-4545

TOLL-FREE OSHA RULE 1926.651 REQUIRES PREVIOUS NOTIFICATION TEXAS ONE CALL SYSTEM


MIDLAND COUNTY, TEXAS					
2025 MIDLAND PAVEMENT MAINTENANCE PROJECT S CR 1161					
DESIGN	DRAWN	DATE	PROJECT NO.	SCALE	SHEET #
J.C.T.	I.R.	11/12/24	56486	1" = 200'	C2-59.0

PLAT: 2: PROJECT ENGINEERING & SURVEYING, 10115 S. HANCOCK, MIDLAND, TX 79701; MIDLAND COUNTY PAVING DISTRICT; 2025 MIDLAND PAVEMENT MAINTENANCE PROJECT; S CR 1161; 11/12/2024; 11:48 AM; EDC048.R03

S CR 1182

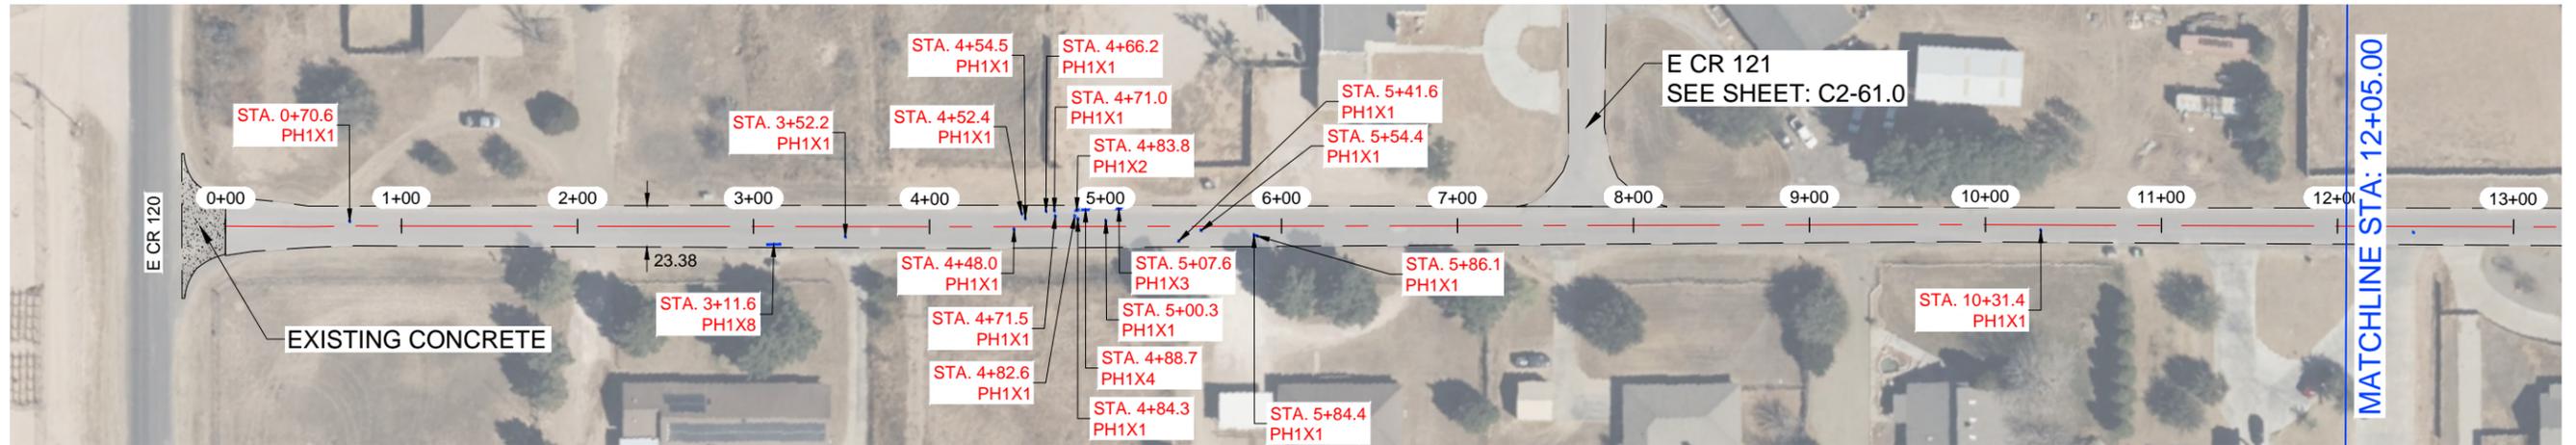


S CR 1182

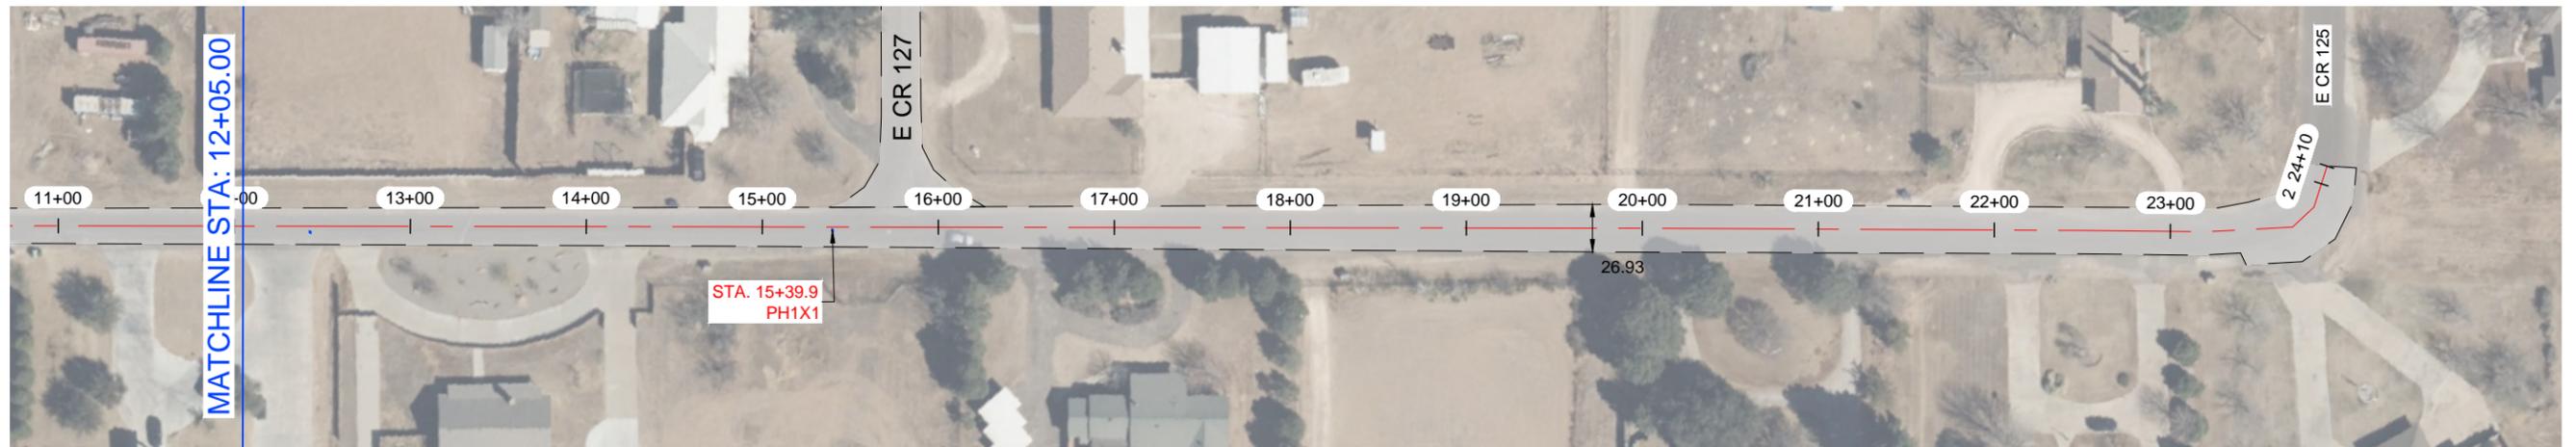


NOTES:

- 1.- CONTRACTOR TO AVOID DAMAGING EXISTING DRIVEWAYS MAILBOXES AND OTHER IMPROVEMENTS. LOCATIONS SHOWN ABOVE ARE APPROXIMATE AND CONTRACTOR SHOULD VERIFY LOCATIONS PRIOR TO BIDDING AND CONSTRUCTION.
- 2.- CONTRACTOR SHALL REPAIR ANY DAMAGE DONE TO EXISTING DRIVEWAYS OR OTHER IMPROVEMENTS AT NO COST TO OWNER.
- 3.- VIDEO OF EXISTING SITE CONDITION IS RECOMENDED PRIOR TO CONSTRUCTION START.
- 4.- SEE SHEET C0-0.3 FOR DETAILS.
- 5.- CONTRACTOR TO PLACE TEMPORARY TABS ALONG EXISTING CENTERLINE AND EDGELINE STRIPING FOR RESTORATION OF ORIGINAL STRIPING.
- 6.- CONTRACTOR TO PROVIDE DAILY QUANTITIES OF ASPHALT AND AGGREGETE TO VERIFY APPLICATION RATE.

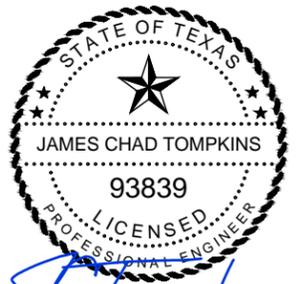

THE SEAL APPEARING ON THIS DOCUMENT WAS AUTHORIZED BY JAMES C. TOMPKINS, P.E. 93839 ON NOVEMBER 12, 2024

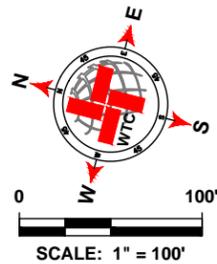

LEGEND	
	EXISTING CENTER LINE
	EXISTING END OF PAVEMENT
	EXISTING CONCRETE
	SEAL COAT AREA
	POTHOLE REPAIR (AS NOTED)

S CR 1182 QUANTITIES			
ITEM #	ITEM	QTY.	UNIT
1	SINGLE COURSE SEAL COAT (APPROX.)	6 350	SY
2	STRIPING	2 410	LF
3	SOLID WHITE EDGE LINES		LF
WORK BY OTHERS			
ITEM #	ITEM	QTY.	UNIT
1	POTHOLE REPAIR (BY OTHERS)	3.9	SY

WTC
ENGINEERS | SURVEYORS

West Texas Consultants, Inc.
ENGINEERS PLANNERS SURVEYORS
405 S.W. 1st. Street | Andrews, TX 79714 | (432) 523-2181
TEXAS REGISTERED ENGINEERING FIRM F-2746
TEXAS REGISTERED SURVEYOR FIRM #100792-00

REVISION DESCRIPTION	REVISION	DATE

LOCATIONS OF UNDERGROUND UTILITIES ARE APPROXIMATE AND MAY NOT INCLUDE ALL UNDERGROUND UTILITIES PRESENT. CONTRACTOR SHALL VERIFY THE LOCATIONS OF ALL UTILITY CROSSINGS BEFORE EXCAVATION OF ROADWAY.

CONTRACTOR SHALL NOTIFY PROPERTY OWNERS AND RESIDENTS A MINIMUM OF 48 HOURS IN ADVANCE OF CONSTRUCTION ACTIVITIES ON OR IN THE VICINITY OF THEIR PROPERTY.

Before You Dig Anywhere In Texas STOP! CALL 1-800-245-4545
TOLL-FREE OSHA RULE 1926.651 REQUIRES PREVIOUS NOTIFICATION TEXAS ONE CALL SYSTEM

MIDLAND COUNTY, TEXAS					
2025 MIDLAND PAVEMENT MAINTENANCE PROJECT S CR 1182					
DESIGN	DRAWN	DATE	PROJECT NO.	SCALE	SHEET #
J.C.T.	I.R.	11/12/24	56486	1" = 100'	C2-60.0


PLAT: 2: PROJECT ENGINEERING & SURVEY NORTH HAVEN, ANDOVER, MIDLAND CO. MIDLAND COUNTY PAVING DISTRICT 2025 MIDLAND PAVEMENT MAINTENANCE PROJECT S CR 1182 11/12/2024 11:48 AM EDC/AR/RCB

E CR 123




NOTES:

- 1.- CONTRACTOR TO AVOID DAMAGING EXISTING DRIVEWAYS MAILBOXES AND OTHER IMPROVEMENTS. LOCATIONS SHOWN ABOVE ARE APPROXIMATE AND CONTRACTOR SHOULD VERIFY LOCATIONS PRIOR TO BIDDING AND CONSTRUCTION.
- 2.- CONTRACTOR SHALL REPAIR ANY DAMAGE DONE TO EXISTING DRIVEWAYS OR OTHER IMPROVEMENTS AT NO COST TO OWNER.
- 3.- VIDEO OF EXISTING SITE CONDITION IS RECOMENDED PRIOR TO CONSTRUCTION START.
- 4.- SEE SHEET C0-0.3 FOR DETAILS.
- 5.- CONTRACTOR TO PLACE TEMPORARY TABS ALONG EXISTING CENTERLINE AND EDGELINE STRIPING FOR RESTORATION OF ORIGINAL STRIPING.
- 6.- CONTRACTOR TO PROVIDE DAILY QUANTITIES OF ASPHALT AND AGGREGETE TO VERIFY APPLICATION RATE.

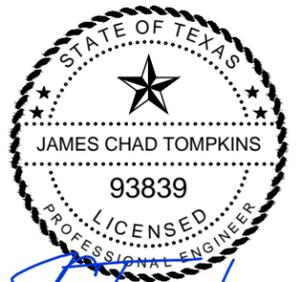

THE SEAL APPEARING ON THIS DOCUMENT WAS AUTHORIZED BY JAMES C. TOMPKINS, P.E. 93839 ON NOVEMBER 12, 2024

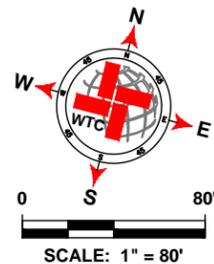

LEGEND	
	EXISTING CENTER LINE
	EXISTING END OF PAVEMENT
	EXISTING CONCRETE
	SEAL COAT AREA
	POTHOLE REPAIR (AS NOTED)

E CR 123 QUANTITIES				
ITEM #	ITEM	QTY.	UNIT	
1	SINGLE COURSE SEAL COAT (APPROX.)	2 576	SY	
2	STRIPING	973	LF	
3	SOLID WHITE EDGE LINES		LF	
WORK BY OTHERS				
ITEM #	ITEM	QTY.	UNIT	
1	POTHOLE REPAIR (BY OTHERS)	1.7	SY	

WTC
ENGINEERS | SURVEYORS

West Texas Consultants, Inc.
ENGINEERS PLANNERS SURVEYORS
405 S.W. 1st. Street | Andrews, TX 79714 | (432) 523-2181
TEXAS REGISTERED ENGINEERING FIRM F-2746
TEXAS REGISTERED SURVEYOR FIRM #100792-00

REVISION DESCRIPTION	REVISION	DATE

LOCATIONS OF UNDERGROUND UTILITIES ARE APPROXIMATE AND MAY NOT INCLUDE ALL UNDERGROUND UTILITIES PRESENT. CONTRACTOR SHALL VERIFY THE LOCATIONS OF ALL UTILITY CROSSINGS BEFORE EXCAVATION OF ROADWAY.

CONTRACTOR SHALL NOTIFY PROPERTY OWNERS AND RESIDENTS A MINIMUM OF 48 HOURS IN ADVANCE OF CONSTRUCTION ACTIVITIES ON OR IN THE VICINITY OF THEIR PROPERTY.

Before You Dig Anywhere In Texas STOP! CALL 1-800-245-4545
TOLL-FREE OSHA RULE 1926.651 REQUIRES PREVIOUS NOTIFICATION TEXAS ONE CALL SYSTEM


MIDLAND COUNTY, TEXAS						
2025 MIDLAND PAVEMENT MAINTENANCE PROJECT E CR 123						
DESIGN	DRAWN	DATE	PROJECT NO.	SCALE	SHEET #	
J.C.T.	I.R.	11/12/24	56486	1" = 80'	C2-62.0	

PLAT 2: PROJECT ENGINEERING & SURVEYING NORTH HAVEN, ANDREWS, MIDLAND CO. MIDLAND COUNTY PAVING DISTRICT 2025 MWP PICTS GRADE C LAYOUT TAB. C2-62.0 E CR 123 11/12/2024 11:46 AM EDGAR.BUDS

E CR 126




E CR 126

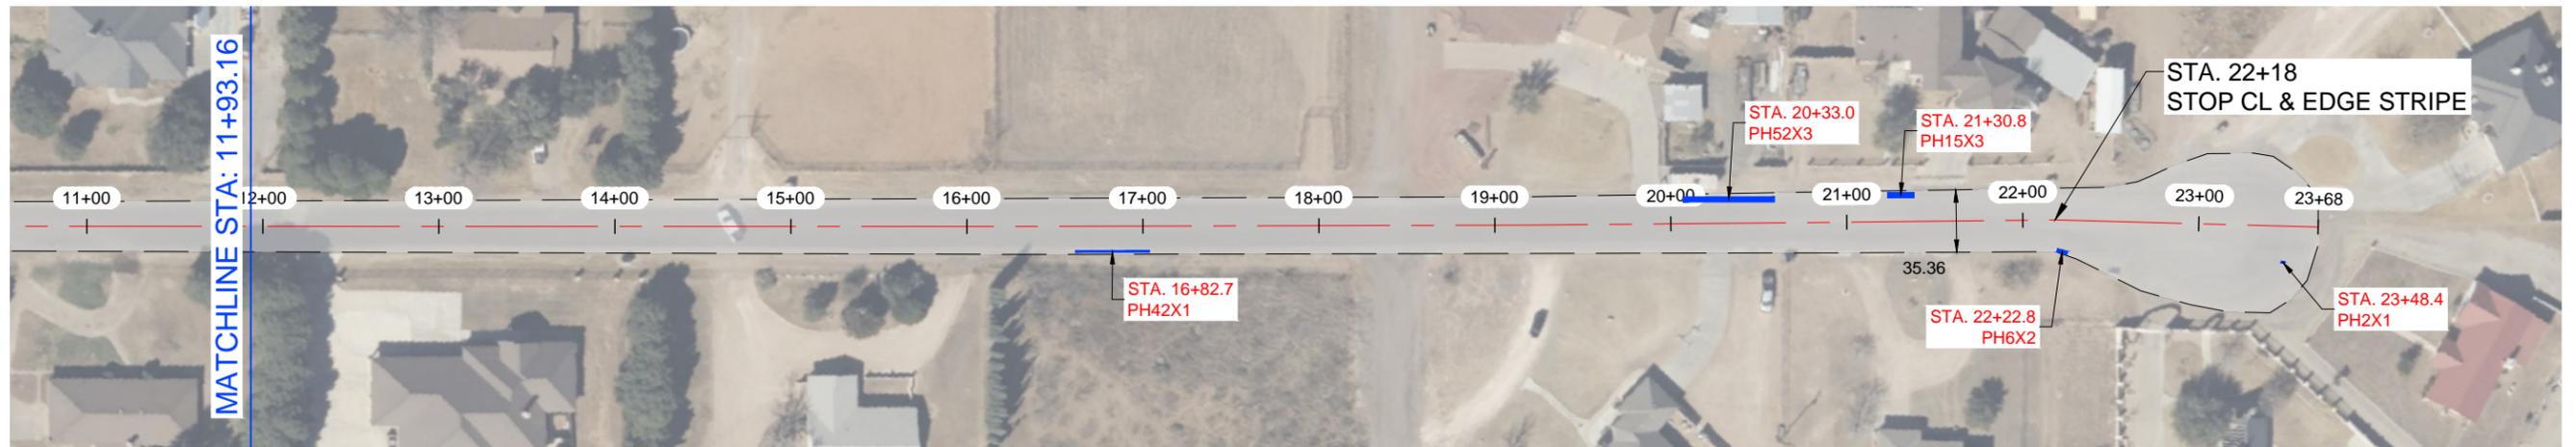


NOTES:

- 1.- CONTRACTOR TO AVOID DAMAGING EXISTING DRIVEWAYS MAILBOXES AND OTHER IMPROVEMENTS. LOCATIONS SHOWN ABOVE ARE APPROXIMATE AND CONTRACTOR SHOULD VERIFY LOCATIONS PRIOR TO BIDDING AND CONSTRUCTION.
- 2.- CONTRACTOR SHALL REPAIR ANY DAMAGE DONE TO EXISTING DRIVEWAYS OR OTHER IMPROVEMENTS AT NO COST TO OWNER.
- 3.- VIDEO OF EXISTING SITE CONDITION IS RECOMENDED PRIOR TO CONSTRUCTION START.
- 4.- SEE SHEET C0-0.3 FOR DETAILS.
- 5.- CONTRACTOR TO PLACE TEMPORARY TABS ALONG EXISTING CENTERLINE AND EDGELINE STRIPING FOR RESTORATION OF ORIGINAL STRIPING.
- 6.- CONTRACTOR TO PROVIDE DAILY QUANTITIES OF ASPHALT AND AGGREGETE TO VERIFY APPLICATION RATE.

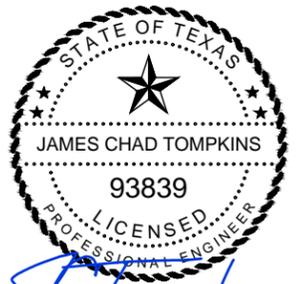

THE SEAL APPEARING ON THIS DOCUMENT WAS AUTHORIZED BY JAMES C. TOMPKINS, P.E. 93839 ON NOVEMBER 12, 2024

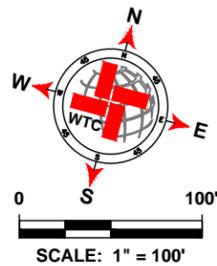

LEGEND	
	EXISTING CENTER LINE
	EXISTING END OF PAVEMENT
	EXISTING CONCRETE
	SEAL COAT AREA
	POTHOLE REPAIR (AS NOTED)

E CR 126 QUANTITIES			
ITEM #	ITEM	QTY.	UNIT
1	SINGLE COURSE SEAL COAT (APPROX.)	8 748	SY
2	STRIPING	2 193	LF
3	SOLID WHITE EDGE LINES	4 386	LF
WORK BY OTHERS			
ITEM #	ITEM	QTY.	UNIT
1	POTHOLE REPAIR (BY OTHERS)	37.9	SY

WTC
ENGINEERS | SURVEYORS

West Texas Consultants, Inc.
ENGINEERS PLANNERS SURVEYORS
405 S.W. 1st. Street | Andrews, TX 79714 | (432) 523-2181
TEXAS REGISTERED ENGINEERING FIRM F-2746
TEXAS REGISTERED SURVEYOR FIRM #100792-00

REVISION DESCRIPTION	REVISION	DATE

LOCATIONS OF UNDERGROUND UTILITIES ARE APPROXIMATE AND MAY NOT INCLUDE ALL UNDERGROUND UTILITIES PRESENT. CONTRACTOR SHALL VERIFY THE LOCATIONS OF ALL UTILITY CROSSINGS BEFORE EXCAVATION OF ROADWAY.

CONTRACTOR SHALL NOTIFY PROPERTY OWNERS AND RESIDENTS A MINIMUM OF 48 HOURS IN ADVANCE OF CONSTRUCTION ACTIVITIES ON OR IN THE VICINITY OF THEIR PROPERTY.


Before You Dig Anywhere In Texas
STOP! CALL 1-800-245-4545

TOLL-FREE OSHA RULE 1926.651
REQUIRES PREVIOUS NOTIFICATION
TEXAS ONE CALL SYSTEM


MIDLAND COUNTY, TEXAS					
2025 MIDLAND PAVEMENT MAINTENANCE PROJECT E CR 126					
DESIGN	DRAWN	DATE	PROJECT NO.	SCALE	SHEET #
J.C.T.	I.R.	11/12/24	56486	1" = 100'	C2-63.0

PLAT: 2: PROJECT ENGINEERING & SURVEYING NORTH HAVEN, ANDREW, MIDLAND CO. MIDLAND COUNTY PAVING DISTRICT 2025 MPM PICTS GRADE C LAYOUT TAB. 0243.03 E CR 126 11/12/2024 11:46 AM EDGAR.KOOS

S CR 1187

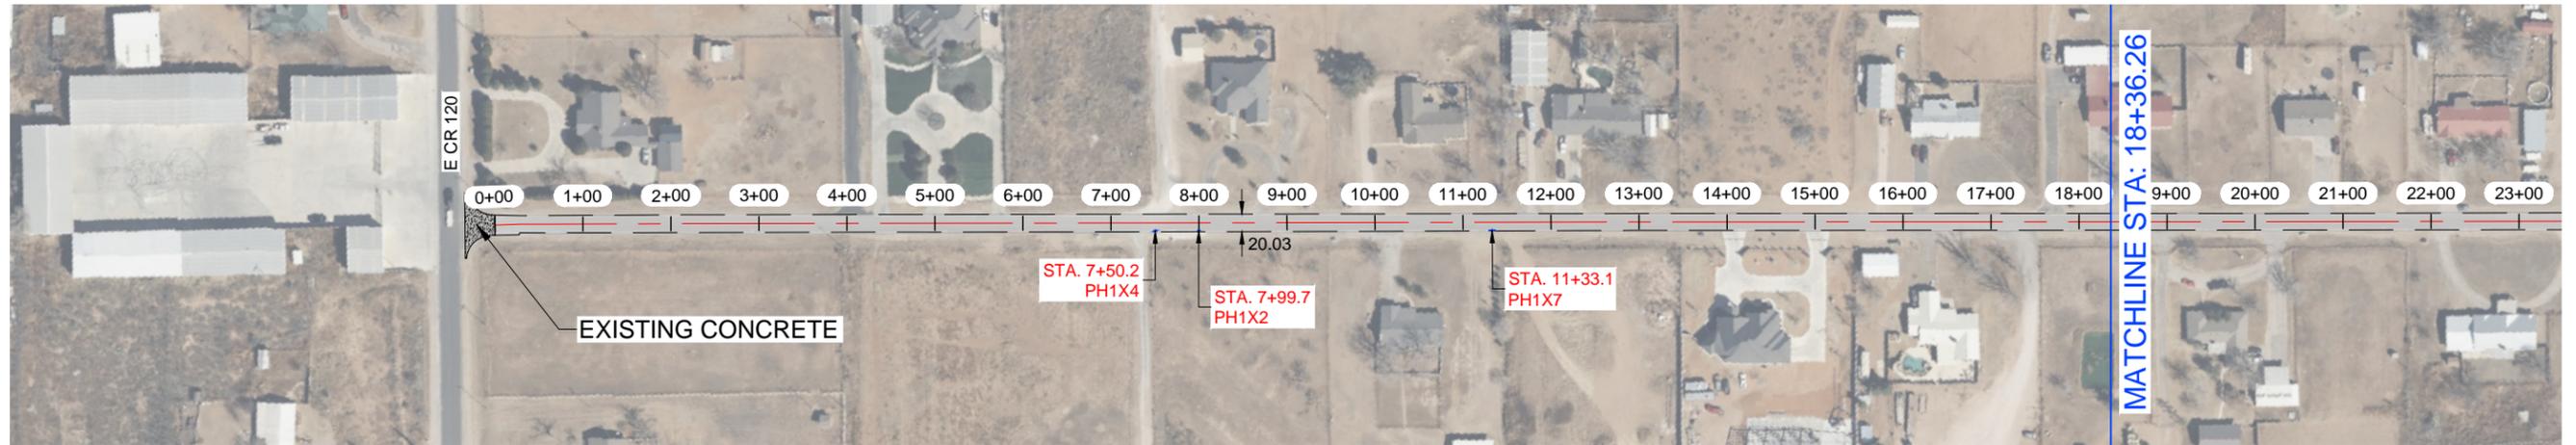


S CR 1187

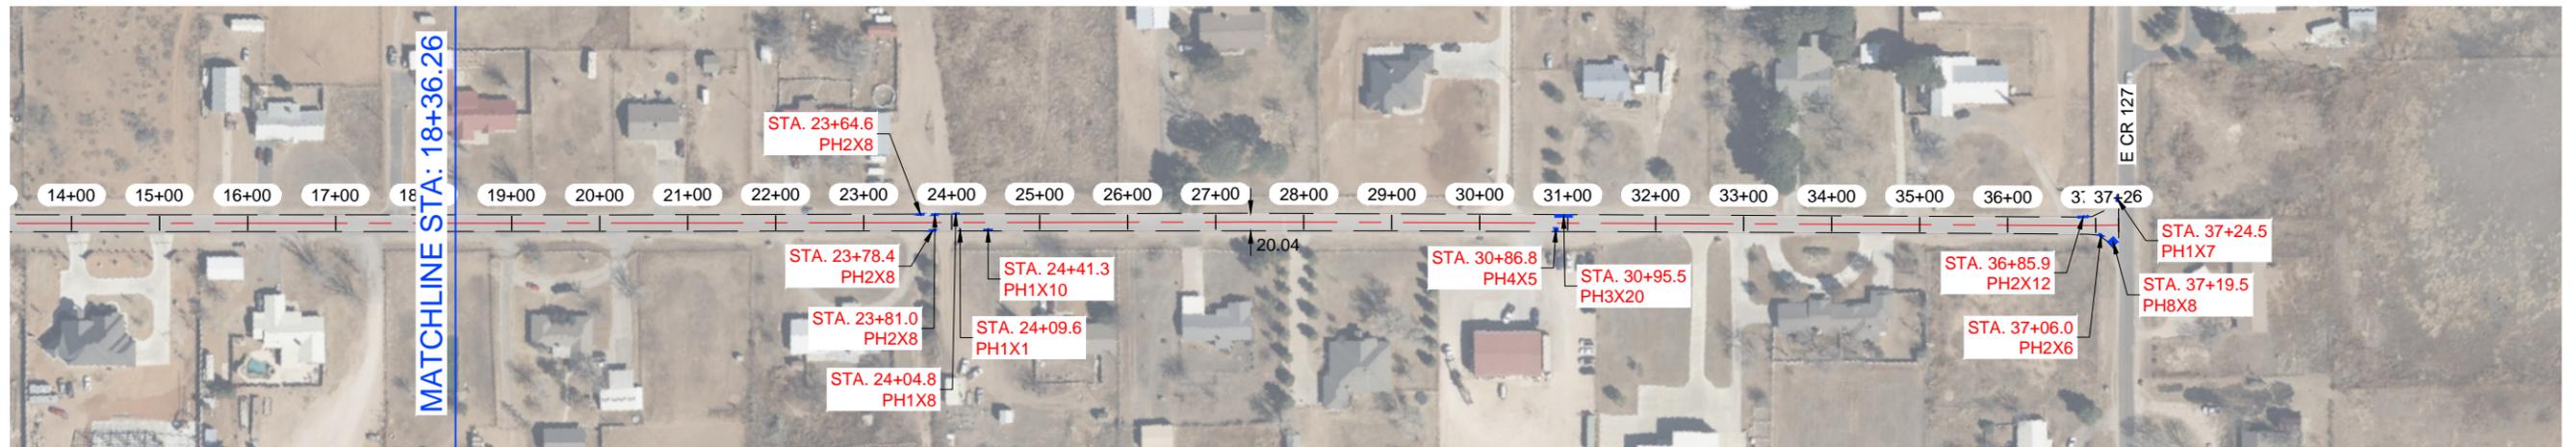


NOTES:

- 1.- CONTRACTOR TO AVOID DAMAGING EXISTING DRIVEWAYS MAILBOXES AND OTHER IMPROVEMENTS. LOCATIONS SHOWN ABOVE ARE APPROXIMATE AND CONTRACTOR SHOULD VERIFY LOCATIONS PRIOR TO BIDDING AND CONSTRUCTION.
- 2.- CONTRACTOR SHALL REPAIR ANY DAMAGE DONE TO EXISTING DRIVEWAYS OR OTHER IMPROVEMENTS AT NO COST TO OWNER.
- 3.- VIDEO OF EXISTING SITE CONDITION IS RECOMENDED PRIOR TO CONSTRUCTION START.
- 4.- SEE SHEET C0-0.3 FOR DETAILS.
- 5.- CONTRACTOR TO PLACE TEMPORARY TABS ALONG EXISTING CENTERLINE AND EDGELINE STRIPING FOR RESTORATION OF ORIGINAL STRIPING.
- 6.- CONTRACTOR TO PROVIDE DAILY QUANTITIES OF ASPHALT AND AGGREGETE TO VERIFY APPLICATION RATE.

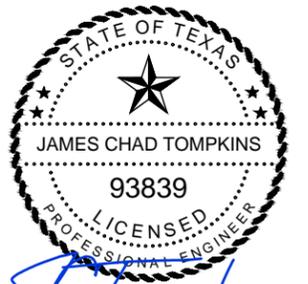

THE SEAL APPEARING ON THIS DOCUMENT WAS AUTHORIZED BY JAMES C. TOMPKINS, P.E. 93839 ON NOVEMBER 12, 2024

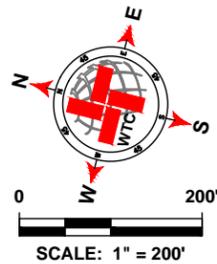

LEGEND	
	EXISTING CENTER LINE
	EXISTING END OF PAVEMENT
	EXISTING CONCRETE
	SEAL COAT AREA
	POTHOLE REPAIR (AS NOTED)

S CR 1187 QUANTITIES			
ITEM #	ITEM	QTY.	UNIT
1	SINGLE COURSE SEAL COAT (APPROX.)	8 102	SY
2	STRIPING		LF
3	SOLID WHITE EDGE LINES		LF
WORK BY OTHERS			
ITEM #	ITEM	QTY.	UNIT
1	POTHOLE REPAIR (BY OTHERS)	29.7	SY

WTC
ENGINEERS | SURVEYORS

West Texas Consultants, Inc.
ENGINEERS PLANNERS SURVEYORS
405 S.W. 1st. Street | Andrews, TX 79714 | (432) 523-2181
TEXAS REGISTERED ENGINEERING FIRM F-2746
TEXAS REGISTERED SURVEYOR FIRM #100792-00

REVISION DESCRIPTION	REVISION	DATE

LOCATIONS OF UNDERGROUND UTILITIES ARE APPROXIMATE AND MAY NOT INCLUDE ALL UNDERGROUND UTILITIES PRESENT. CONTRACTOR SHALL VERIFY THE LOCATIONS OF ALL UTILITY CROSSINGS BEFORE EXCAVATION OF ROADWAY.

CONTRACTOR SHALL NOTIFY PROPERTY OWNERS AND RESIDENTS A MINIMUM OF 48 HOURS IN ADVANCE OF CONSTRUCTION ACTIVITIES ON OR IN THE VICINITY OF THEIR PROPERTY.

Before You Dig Anywhere In Texas STOP! CALL 1-800-245-4545

TOLL-FREE OSHA RULE 1926.651 REQUIRES PREVIOUS NOTIFICATION TEXAS ONE CALL SYSTEM


MIDLAND COUNTY, TEXAS					
2025 MIDLAND PAVEMENT MAINTENANCE PROJECT S CR 1187					
DESIGN	DRAWN	DATE	PROJECT NO.	SCALE	SHEET #
J.C.T.	I.R.	11/12/24	56486	1" = 200'	C2-64.0

PLAT 2: PROJECT ENGINEERING & SURVEY NORTH HASKELL AND ADRIAN, MIDLAND CO. MIDLAND COUNTY PAVING DISTRICT 2025 MIDLAND PAVEMENT MAINTENANCE PROJECT S CR 1187. DATE: 11/12/2024 11:47 AM EDT/GAR/RCS

S CR 1185




S CR 1185

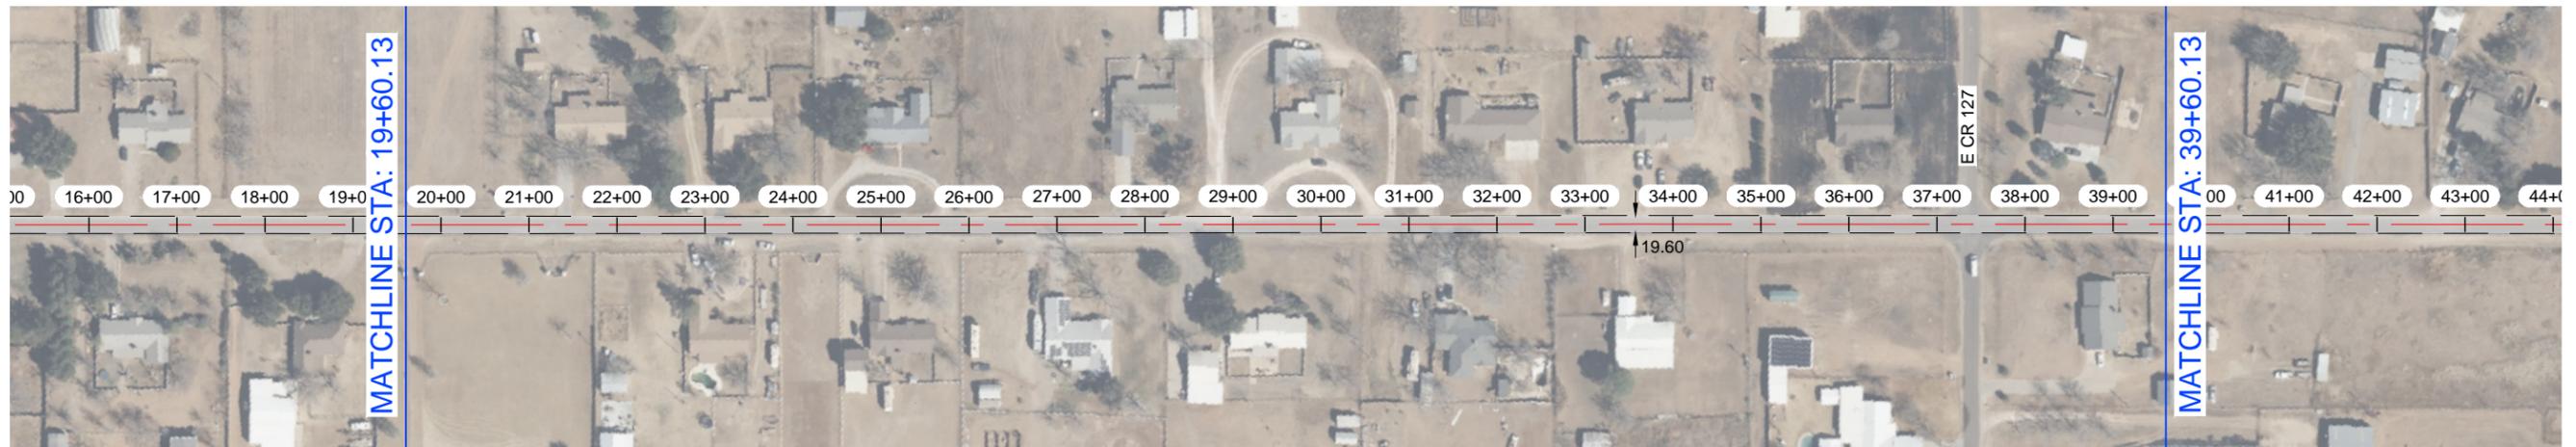


NOTE: BEGIN STRIPING AT STA. 52+65

NOTES:

- 1.- CONTRACTOR TO AVOID DAMAGING EXISTING DRIVEWAYS MAILBOXES AND OTHER IMPROVEMENTS. LOCATIONS SHOWN ABOVE ARE APPROXIMATE AND CONTRACTOR SHOULD VERIFY LOCATIONS PRIOR TO BIDDING AND CONSTRUCTION.
- 2.- CONTRACTOR SHALL REPAIR ANY DAMAGE DONE TO EXISTING DRIVEWAYS OR OTHER IMPROVEMENTS AT NO COST TO OWNER.
- 3.- VIDEO OF EXISTING SITE CONDITION IS RECOMENDED PRIOR TO CONSTRUCTION START.
- 4.- SEE SHEET C0-0.3 FOR DETAILS.
- 5.- CONTRACTOR TO PLACE TEMPORARY TABS ALONG EXISTING CENTERLINE AND EDGELINE STRIPING FOR RESTORATION OF ORIGINAL STRIPING.
- 6.- CONTRACTOR TO PROVIDE DAILY QUANTITIES OF ASPHALT AND AGGREGETE TO VERIFY APPLICATION RATE.

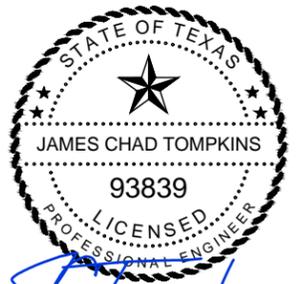

THE SEAL APPEARING ON THIS DOCUMENT WAS AUTHORIZED BY JAMES C. TOMPKINS, P.E. 93839 ON NOVEMBER 12, 2024

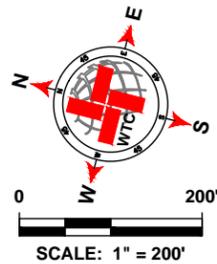

LEGEND	
	EXISTING CENTER LINE
	EXISTING END OF PAVEMENT
	EXISTING CONCRETE
	SEAL COAT AREA
	POTHOLE REPAIR (AS NOTED)

S CR 1185 QUANTITIES			
ITEM #	ITEM	QTY.	UNIT
1	SINGLE COURSE SEAL COAT (APPROX.)	21 014	SY
2	STRIPING	2 617	LF
3	SOLID WHITE EDGE LINES	5 234	LF
WORK BY OTHERS			
ITEM #	ITEM	QTY.	UNIT
1	POTHOLE REPAIR (BY OTHERS)	4.1	SY

WTC
ENGINEERS | SURVEYORS

West Texas Consultants, Inc.
ENGINEERS PLANNERS SURVEYORS
405 S.W. 1st. Street | Andrews, TX 79714 | (432) 523-2181
TEXAS REGISTERED ENGINEERING FIRM F-2746
TEXAS REGISTERED SURVEYOR FIRM #100792-00

REVISION DESCRIPTION	REVISION	DATE

LOCATIONS OF UNDERGROUND UTILITIES ARE APPROXIMATE AND MAY NOT INCLUDE ALL UNDERGROUND UTILITIES PRESENT. CONTRACTOR SHALL VERIFY THE LOCATIONS OF ALL UTILITY CROSSINGS BEFORE EXCAVATION OF ROADWAY.


CONTRACTOR SHALL NOTIFY PROPERTY OWNERS AND RESIDENTS A MINIMUM OF 48 HOURS IN ADVANCE OF CONSTRUCTION ACTIVITIES ON OR IN THE VICINITY OF THEIR PROPERTY.

Before You Dig Anywhere In Texas STOP! CALL 1-800-245-4545


TOLL-FREE OSHA RULE 1926.651 REQUIRES PREVIOUS NOTIFICATION TEXAS ONE CALL SYSTEM

MIDLAND COUNTY, TEXAS					
2025 MIDLAND PAVEMENT MAINTENANCE PROJECT S CR 1185					
DESIGN	DRAWN	DATE	PROJECT NO.	SCALE	SHEET #
J.C.T.	I.R.	11/12/24	56486	1" = 200'	C2-65.0

S CR 1185

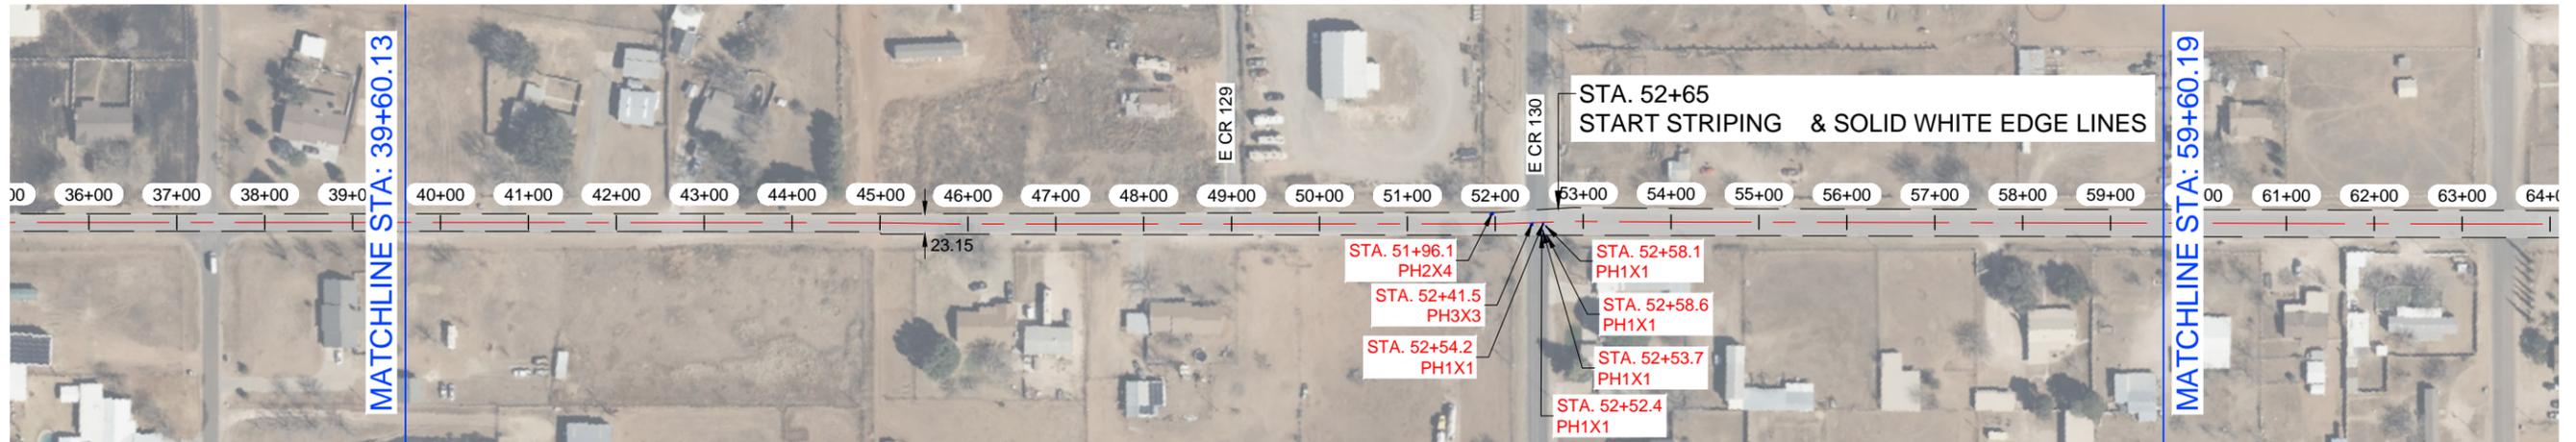

S CR 1185

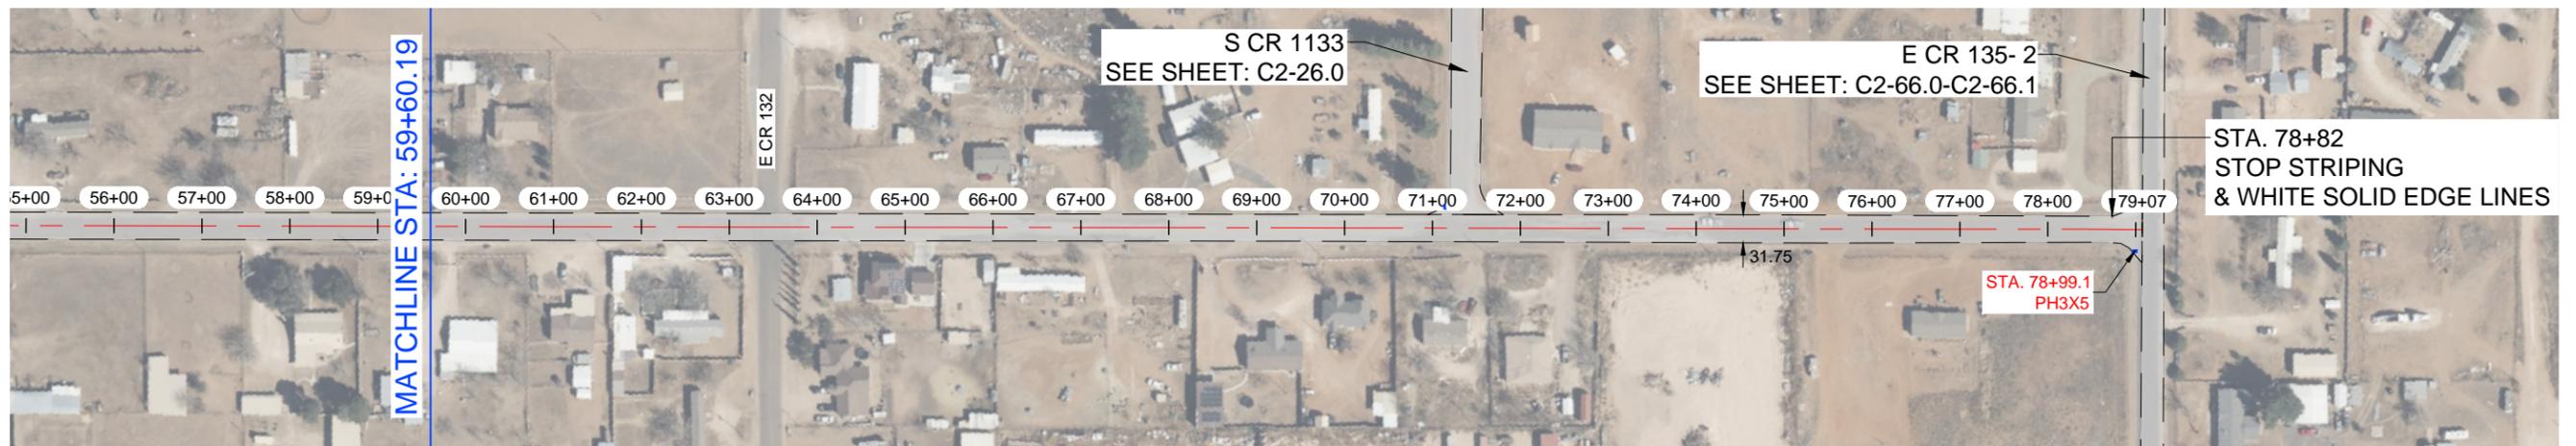


NOTES:

- 1.- CONTRACTOR TO AVOID DAMAGING EXISTING DRIVEWAYS MAILBOXES AND OTHER IMPROVEMENTS. LOCATIONS SHOWN ABOVE ARE APPROXIMATE AND CONTRACTOR SHOULD VERIFY LOCATIONS PRIOR TO BIDDING AND CONSTRUCTION.
- 2.- CONTRACTOR SHALL REPAIR ANY DAMAGE DONE TO EXISTING DRIVEWAYS OR OTHER IMPROVEMENTS AT NO COST TO OWNER.
- 3.- VIDEO OF EXISTING SITE CONDITION IS RECOMENDED PRIOR TO CONSTRUCTION START.
- 4.- SEE SHEET C0-0.3 FOR DETAILS.
- 5.- CONTRACTOR TO PLACE TEMPORARY TABS ALONG EXISTING CENTERLINE AND EDGELINE STRIPING FOR RESTORATION OF ORIGINAL STRIPING.
- 6.- CONTRACTOR TO PROVIDE DAILY QUANTITIES OF ASPHALT AND AGGREGETE TO VERIFY APPLICATION RATE.



THE SEAL APPEARING ON THIS DOCUMENT WAS AUTHORIZED BY JAMES C. TOMPKINS, P.E. 93839 ON NOVEMBER 12, 2024

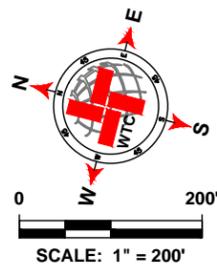

LEGEND	
	EXISTING CENTER LINE
	EXISTING END OF PAVEMENT
	EXISTING CONCRETE
	SEAL COAT AREA
	POTHOLE REPAIR (AS NOTED)

S CR 1185 QUANTITIES			
ITEM #	ITEM	QTY.	UNIT
1	SINGLE COURSE SEAL COAT (APPROX.)	SEE C2-76.0	SY
2	STRIPING		LF
3	SOLID WHITE EDGE LINES		LF
WORK BY OTHERS			
ITEM #	ITEM	QTY.	UNIT
1	POTHOLE REPAIR (BY OTHERS)		SY

WTC
ENGINEERS | SURVEYORS

West Texas Consultants, Inc.
ENGINEERS PLANNERS SURVEYORS
405 S.W. 1st. Street | Andrews, TX 79714 | (432) 523-2181
TEXAS REGISTERED ENGINEERING FIRM F-2746
TEXAS REGISTERED SURVEYOR FIRM #100792-00

REVISION DESCRIPTION	REVISION	DATE

LOCATIONS OF UNDERGROUND UTILITIES ARE APPROXIMATE AND MAY NOT INCLUDE ALL UNDERGROUND UTILITIES PRESENT. CONTRACTOR SHALL VERIFY THE LOCATIONS OF ALL UTILITY CROSSINGS BEFORE EXCAVATION OF ROADWAY.

CONTRACTOR SHALL NOTIFY PROPERTY OWNERS AND RESIDENTS A MINIMUM OF 48 HOURS IN ADVANCE OF CONSTRUCTION ACTIVITIES ON OR IN THE VICINITY OF THEIR PROPERTY.


Before You Dig Anywhere In Texas STOP! CALL 1-800-245-4545

TOLL-FREE OSHA RULE 1926.651 REQUIRES PREVIOUS NOTIFICATION TEXAS ONE CALL SYSTEM


MIDLAND COUNTY, TEXAS					
2025 MIDLAND PAVEMENT MAINTENANCE PROJECT S CR 1185					
DESIGN	DRAWN	DATE	PROJECT NO.	SCALE	SHEET #
J.C.T.	I.R.	11/12/24	56486	1" = 200'	C2-65.1

PLAT 2: PROJECT ENGINEERING & SURVEYING CONSULTANTS, INC. 2025 MIDLAND COUNTY PAVEMENT MAINTENANCE PROJECT S CR 1185. C2-65.1. 11/12/2024. 11:47 AM. EDC/AR/BOS

E CR 135-2

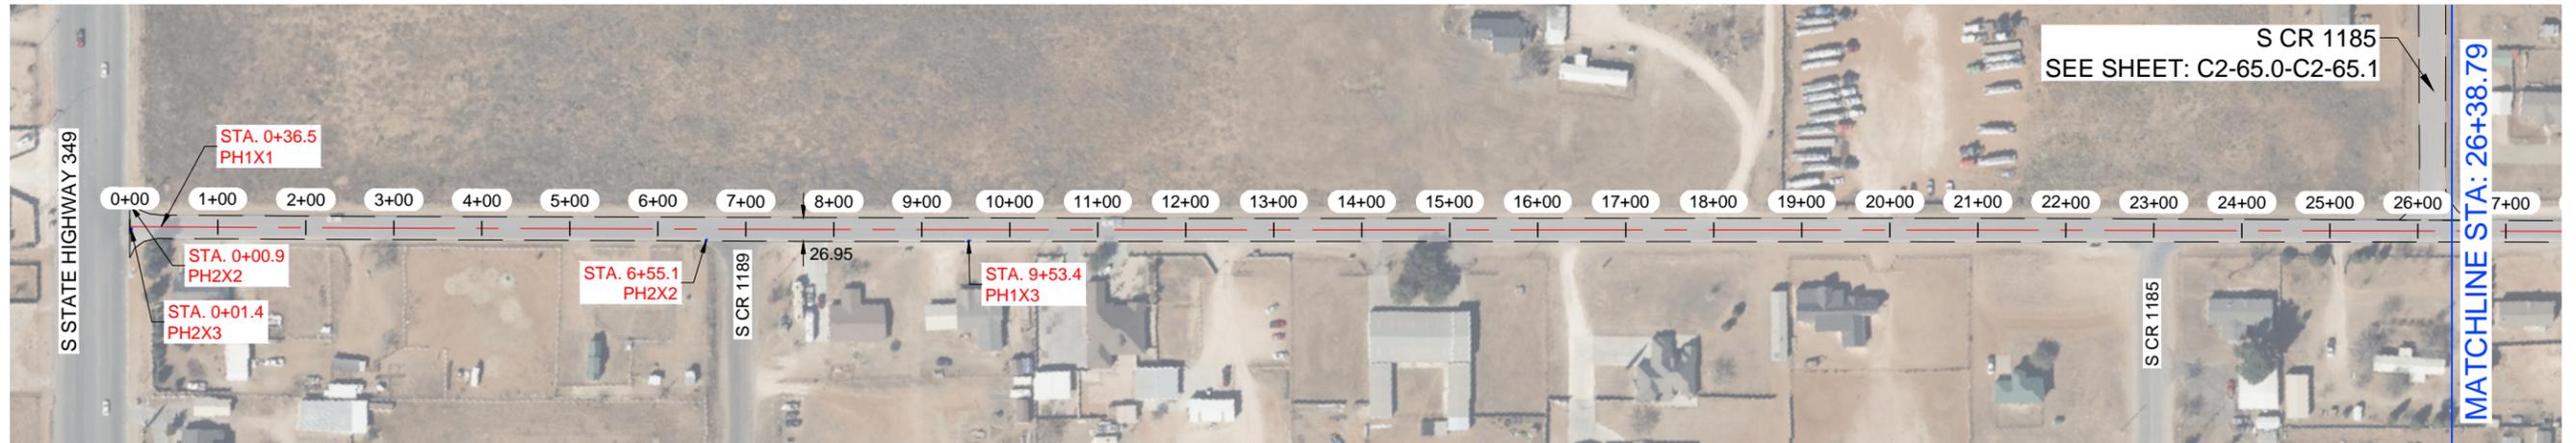


E CR 135-2

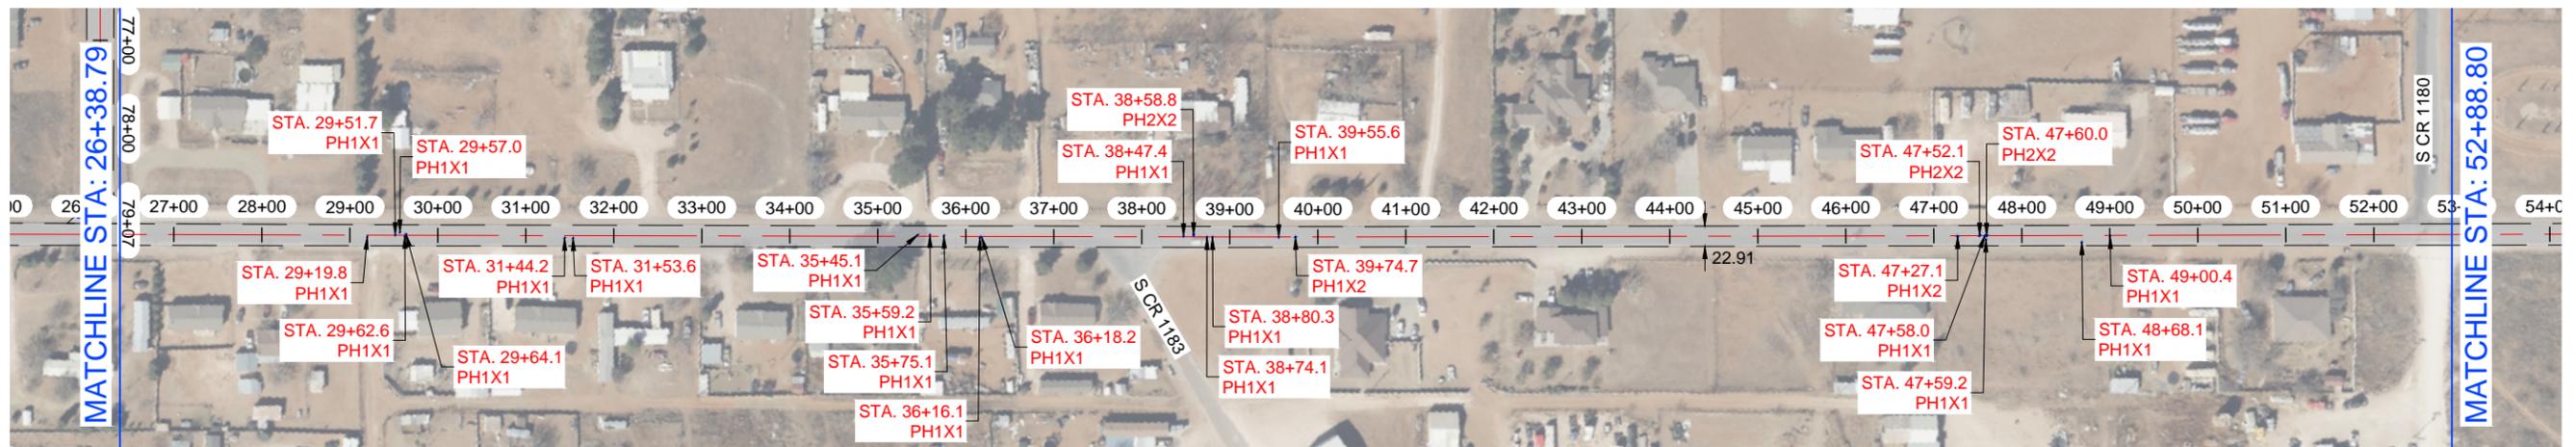


NOTES:

- 1.- CONTRACTOR TO AVOID DAMAGING EXISTING DRIVEWAYS MAILBOXES AND OTHER IMPROVEMENTS. LOCATIONS SHOWN ABOVE ARE APPROXIMATE AND CONTRACTOR SHOULD VERIFY LOCATIONS PRIOR TO BIDDING AND CONSTRUCTION.
- 2.- CONTRACTOR SHALL REPAIR ANY DAMAGE DONE TO EXISTING DRIVEWAYS OR OTHER IMPROVEMENTS AT NO COST TO OWNER.
- 3.- VIDEO OF EXISTING SITE CONDITION IS RECOMENDED PRIOR TO CONSTRUCTION START.
- 4.- SEE SHEET C0-0.3 FOR DETAILS.
- 5.- CONTRACTOR TO PLACE TEMPORARY TABS ALONG EXISTING CENTERLINE AND EDGELINE STRIPING FOR RESTORATION OF ORIGINAL STRIPING.
- 6.- CONTRACTOR TO PROVIDE DAILY QUANTITIES OF ASPHALT AND AGGREGETE TO VERIFY APPLICATION RATE.

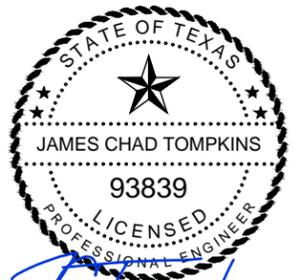

THE SEAL APPEARING ON THIS DOCUMENT WAS AUTHORIZED BY JAMES C. TOMPKINS, P.E. 93839 ON NOVEMBER 12, 2024

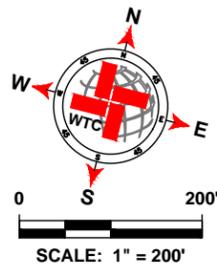

LEGEND	
	EXISTING CENTER LINE
	EXISTING END OF PAVEMENT
	EXISTING CONCRETE
	SEAL COAT AREA
	POTHOLE REPAIR (AS NOTED)

E CR 135- 2 QUANTITIES			
ITEM #	ITEM	QTY.	UNIT
1	SINGLE COURSE SEAL COAT (APPROX.)	29 694	SY
2	STRIPING	10 438	LF
3	SOLID WHITE EDGE LINES		LF
WORK BY OTHERS			
ITEM #	ITEM	QTY.	UNIT
1	POTHOLE REPAIR (BY OTHERS)	8.1	SY

WTC
ENGINEERS | SURVEYORS

West Texas Consultants, Inc.
ENGINEERS PLANNERS SURVEYORS
405 S.W. 1st. Street | Andrews, TX 79714 | (432) 523-2181
TEXAS REGISTERED ENGINEERING FIRM F-2746
TEXAS REGISTERED SURVEYOR FIRM #100792-00

REVISION DESCRIPTION	REVISION	DATE

LOCATIONS OF UNDERGROUND UTILITIES ARE APPROXIMATE AND MAY NOT INCLUDE ALL UNDERGROUND UTILITIES PRESENT. CONTRACTOR SHALL VERIFY THE LOCATIONS OF ALL UTILITY CROSSINGS BEFORE EXCAVATION OF ROADWAY.


CONTRACTOR SHALL NOTIFY PROPERTY OWNERS AND RESIDENTS A MINIMUM OF 48 HOURS IN ADVANCE OF CONSTRUCTION ACTIVITIES ON OR IN THE VICINITY OF THEIR PROPERTY.

Before You Dig Anywhere In Texas STOP! CALL 1-800-245-4545


TOLL-FREE OSHA RULE 1926.651 REQUIRES PREVIOUS NOTIFICATION TEXAS ONE CALL SYSTEM

MIDLAND COUNTY, TEXAS					
2025 MIDLAND PAVEMENT MAINTENANCE PROJECT E CR 135- 2					
DESIGN	DRAWN	DATE	PROJECT NO.	SCALE	SHEET #
J.C.T.	I.R.	11/12/24	56486	1" = 200'	C2-66.0

E CR 135-2

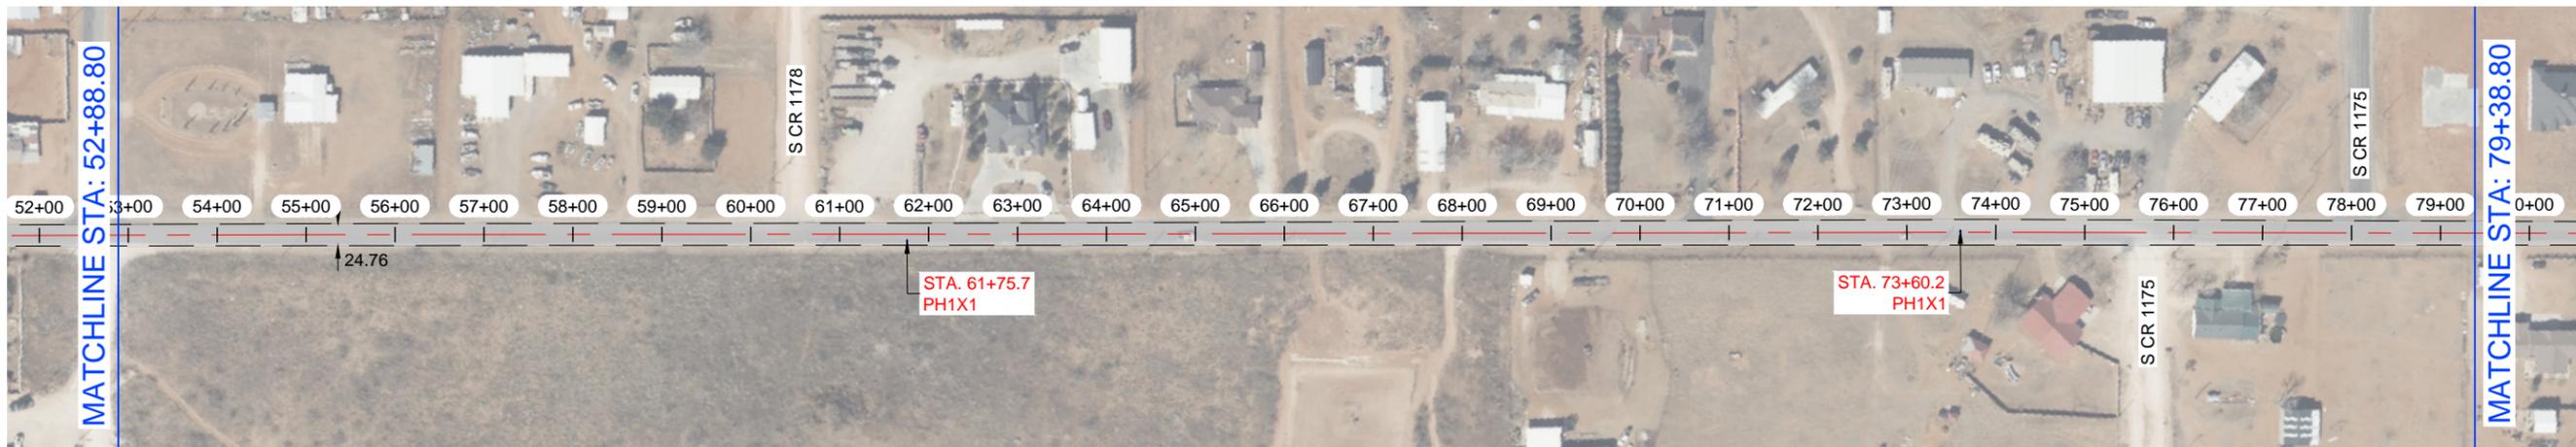


E CR 135-2

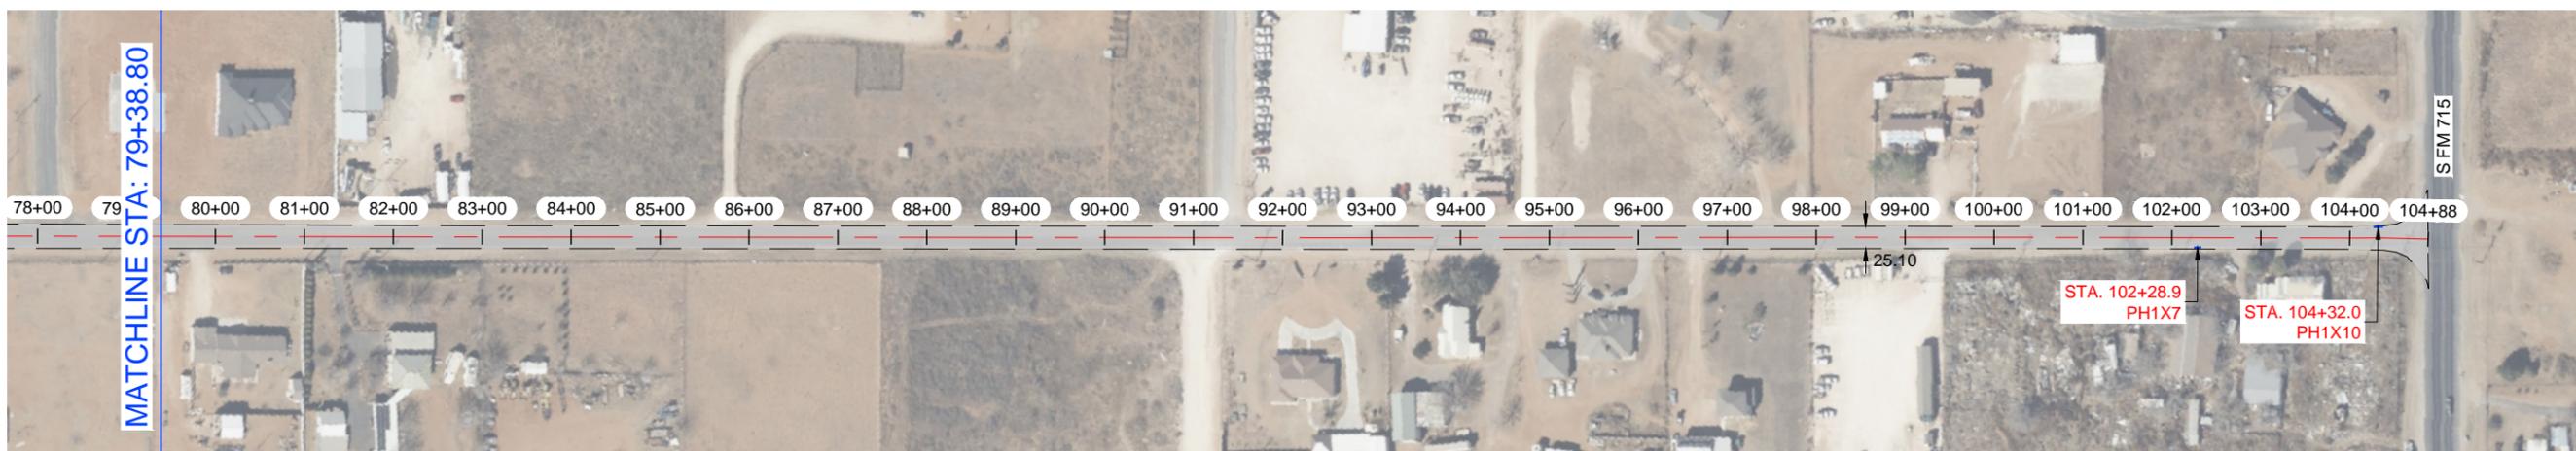


NOTES:

- 1.- CONTRACTOR TO AVOID DAMAGING EXISTING DRIVEWAYS MAILBOXES AND OTHER IMPROVEMENTS. LOCATIONS SHOWN ABOVE ARE APPROXIMATE AND CONTRACTOR SHOULD VERIFY LOCATIONS PRIOR TO BIDDING AND CONSTRUCTION.
- 2.- CONTRACTOR SHALL REPAIR ANY DAMAGE DONE TO EXISTING DRIVEWAYS OR OTHER IMPROVEMENTS AT NO COST TO OWNER.
- 3.- VIDEO OF EXISTING SITE CONDITION IS RECOMENDED PRIOR TO CONSTRUCTION START.
- 4.- SEE SHEET C0-0.3 FOR DETAILS.
- 5.- CONTRACTOR TO PLACE TEMPORARY TABS ALONG EXISTING CENTERLINE AND EDGELINE STRIPING FOR RESTORATION OF ORIGINAL STRIPING.
- 6.- CONTRACTOR TO PROVIDE DAILY QUANTITIES OF ASPHALT AND AGGREGETE TO VERIFY APPLICATION RATE.

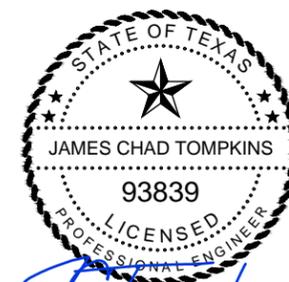

THE SEAL APPEARING ON THIS DOCUMENT WAS AUTHORIZED BY JAMES C. TOMPKINS, P.E. 93839 ON NOVEMBER 12, 2024

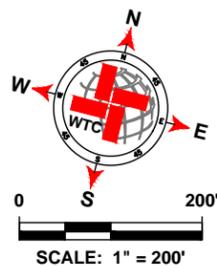

LEGEND	
	EXISTING CENTER LINE
	EXISTING END OF PAVEMENT
	EXISTING CONCRETE
	SEAL COAT AREA
	POTHOLE REPAIR (AS NOTED)

E CR 135- 2 QUANTITIES			
ITEM #	ITEM	QTY.	UNIT
1	SINGLE COURSE SEAL COAT (APPROX.)	SEE C2-78.0	SY
2	STRIPING		LF
3	SOLID WHITE EDGE LINES		LF
WORK BY OTHERS			
ITEM #	ITEM	QTY.	UNIT
1	POTHOLE REPAIR (BY OTHERS)		SY

WTC
ENGINEERS | SURVEYORS

West Texas Consultants, Inc.
ENGINEERS PLANNERS SURVEYORS
405 S.W. 1st. Street | Andrews, TX 79714 | (432) 523-2181
TEXAS REGISTERED ENGINEERING FIRM F-2746
TEXAS REGISTERED SURVEYOR FIRM #100792-00

REVISION DESCRIPTION	REVISION	DATE


LOCATIONS OF UNDERGROUND UTILITIES ARE APPROXIMATE AND MAY NOT INCLUDE ALL UNDERGROUND UTILITIES PRESENT. CONTRACTOR SHALL VERIFY THE LOCATIONS OF ALL UTILITY CROSSINGS BEFORE EXCAVATION OF ROADWAY.

CONTRACTOR SHALL NOTIFY PROPERTY OWNERS AND RESIDENTS A MINIMUM OF 48 HOURS IN ADVANCE OF CONSTRUCTION ACTIVITIES ON OR IN THE VICINITY OF THEIR PROPERTY.


Before You Dig Anywhere In Texas STOP! CALL 1-800-245-4545
TOLL-FREE OSHA RULE 1926.651 REQUIRES PREVIOUS NOTIFICATION TEXAS ONE CALL SYSTEM

MIDLAND COUNTY, TEXAS					
2025 MIDLAND PAVEMENT MAINTENANCE PROJECT E CR 135- 2					
DESIGN	DRAWN	DATE	PROJECT NO.	SCALE	SHEET #
J.C.T.	I.R.	11/12/24	56486	1" = 200'	C2-66.1

E CR 138-1

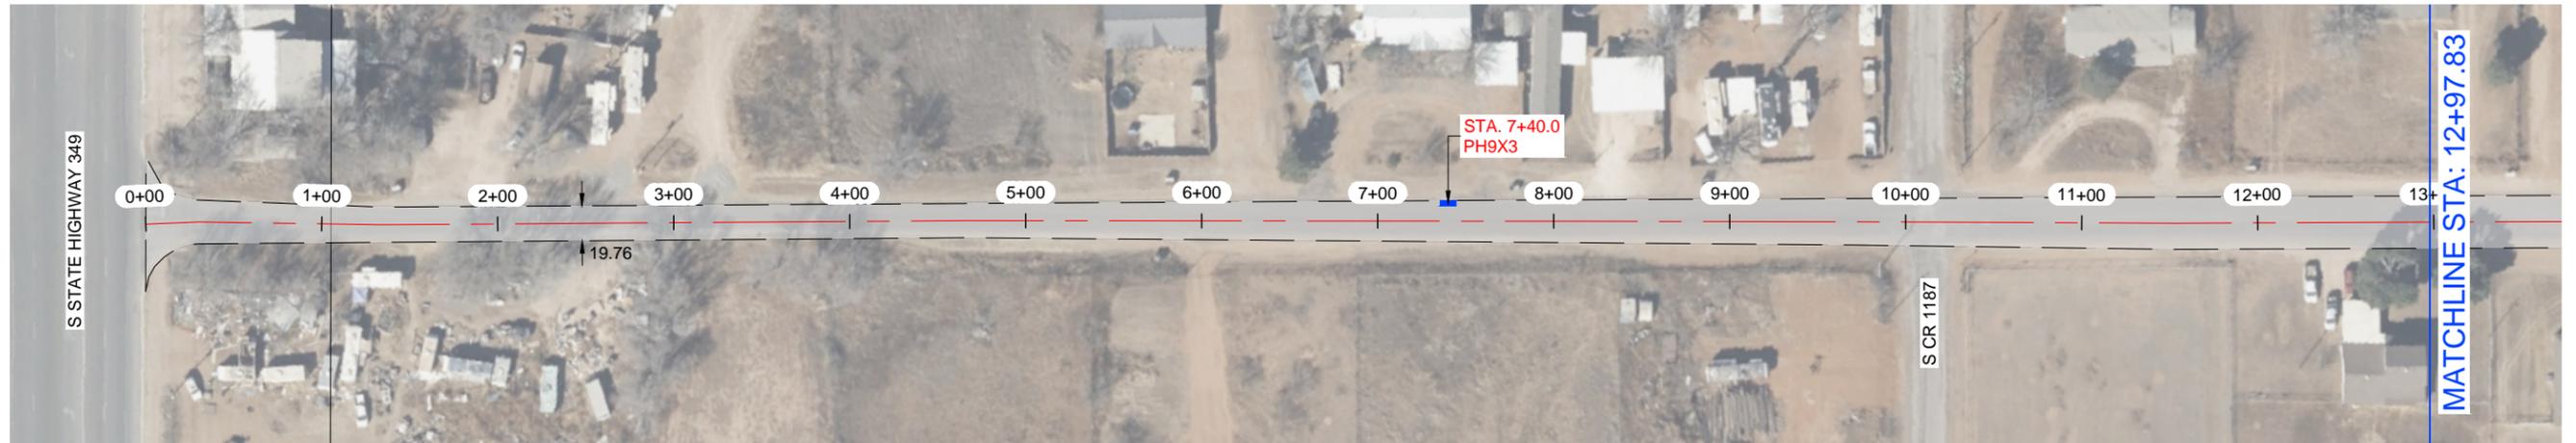


E CR 138-1

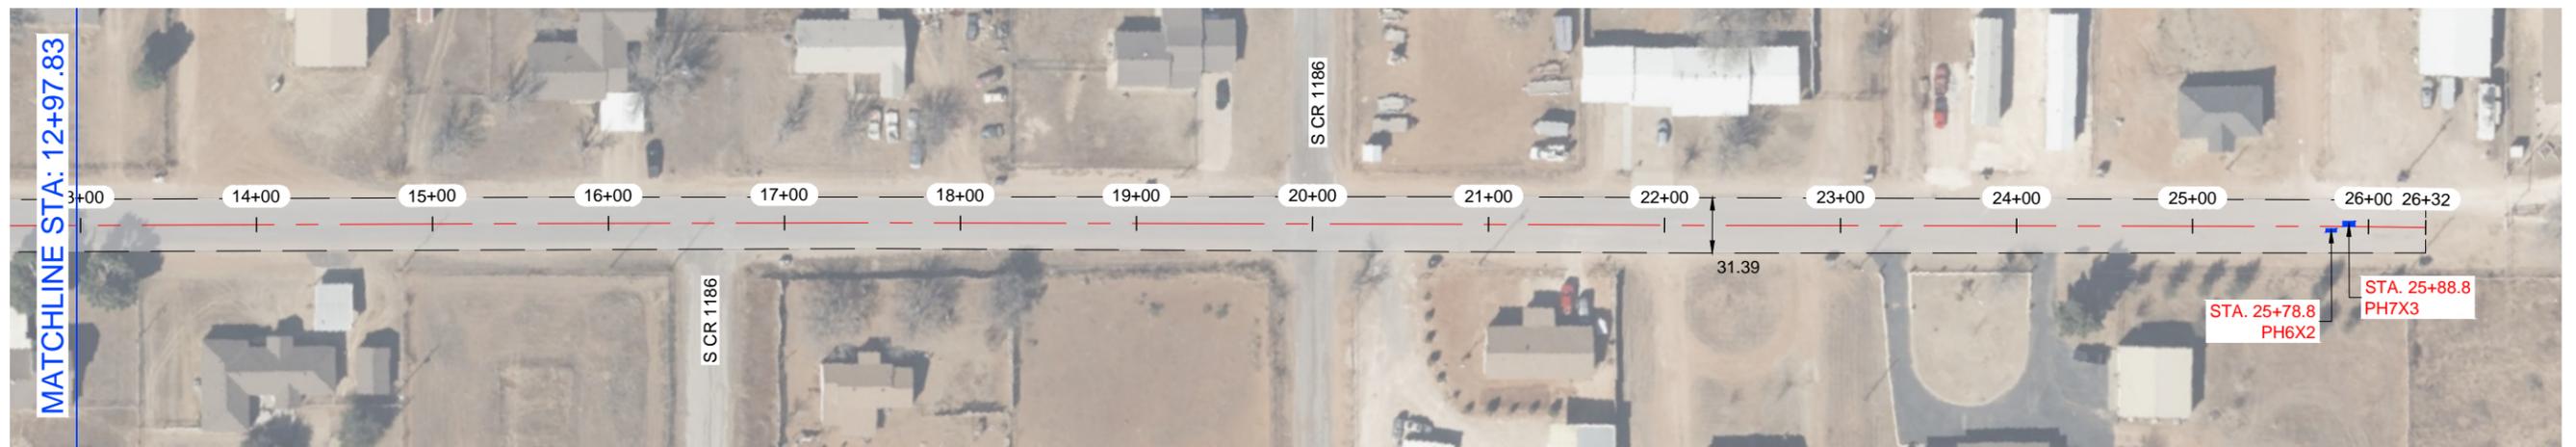


NOTES:

- 1.- CONTRACTOR TO AVOID DAMAGING EXISTING DRIVEWAYS MAILBOXES AND OTHER IMPROVEMENTS. LOCATIONS SHOWN ABOVE ARE APPROXIMATE AND CONTRACTOR SHOULD VERIFY LOCATIONS PRIOR TO BIDDING AND CONSTRUCTION.
- 2.- CONTRACTOR SHALL REPAIR ANY DAMAGE DONE TO EXISTING DRIVEWAYS OR OTHER IMPROVEMENTS AT NO COST TO OWNER.
- 3.- VIDEO OF EXISTING SITE CONDITION IS RECOMENDED PRIOR TO CONSTRUCTION START.
- 4.- SEE SHEET C0-0.3 FOR DETAILS.
- 5.- CONTRACTOR TO PLACE TEMPORARY TABS ALONG EXISTING CENTERLINE AND EDGELINE STRIPING FOR RESTORATION OF ORIGINAL STRIPING.
- 6.- CONTRACTOR TO PROVIDE DAILY QUANTITIES OF ASPHALT AND AGGREGETE TO VERIFY APPLICATION RATE.

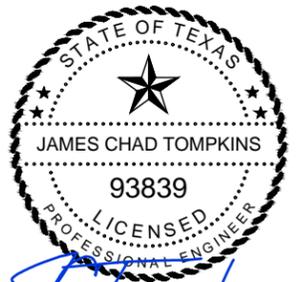

THE SEAL APPEARING ON THIS DOCUMENT WAS AUTHORIZED BY JAMES C. TOMPKINS, P.E. 93839 ON NOVEMBER 12, 2024

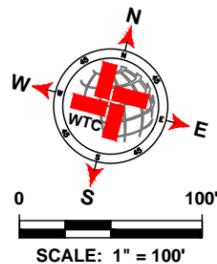

LEGEND	
	EXISTING CENTER LINE
	EXISTING END OF PAVEMENT
	EXISTING CONCRETE
	SEAL COAT AREA
	POTHOLE REPAIR (AS NOTED)

E CR 138- 1 QUANTITIES			
ITEM #	ITEM	QTY.	UNIT
1	SINGLE COURSE SEAL COAT (APPROX.)	7 917	SY
2	STRIPING	2 607	LF
3	SOLID WHITE EDGE LINES		LF
WORK BY OTHERS			
ITEM #	ITEM	QTY.	UNIT
1	POTHOLE REPAIR (BY OTHERS)	6.7	SY

WTC
ENGINEERS | SURVEYORS

West Texas Consultants, Inc.
ENGINEERS PLANNERS SURVEYORS
405 S.W. 1st. Street | Andrews, TX 79714 |(432) 523-2181
TEXAS REGISTERED ENGINEERING FIRM F-2746
TEXAS REGISTERED SURVEYOR FIRM #100792-00

REVISION DESCRIPTION	REVISION	DATE

LOCATIONS OF UNDERGROUND UTILITIES ARE APPROXIMATE AND MAY NOT INCLUDE ALL UNDERGROUND UTILITIES PRESENT. CONTRACTOR SHALL VERIFY THE LOCATIONS OF ALL UTILITY CROSSINGS BEFORE EXCAVATION OF ROADWAY.

CONTRACTOR SHALL NOTIFY PROPERTY OWNERS AND RESIDENTS A MINIMUM OF 48 HOURS IN ADVANCE OF CONSTRUCTION ACTIVITIES ON OR IN THE VICINITY OF THEIR PROPERTY.

Before You Dig Anywhere In Texas STOP! CALL 1-800-245-4545

TOLL-FREE OSHA RULE 1926.651 REQUIRES PREVIOUS NOTIFICATION TEXAS ONE CALL SYSTEM

MIDLAND COUNTY, TEXAS					
2025 MIDLAND PAVEMENT MAINTENANCE PROJECT E CR 138- 1					
DESIGN	DRAWN	DATE	PROJECT NO.	SCALE	SHEET #
J.C.T.	I.R.	11/12/24	56486	1" = 100'	C2-67.0


PLAT 2: PROJECT ENGINEERING & SURVEY NORTH HASKELL AND BROWN, MIDLAND CO. MIDLAND COUNTY PAVING DISTRICT 2025 MIDLAND PAVEMENT MAINTENANCE PROJECT E CR 138- 1 (11/12/2024) 11 OF 111 ECR 138- 1

E CR 127-2




NOTES:

- 1.- CONTRACTOR TO AVOID DAMAGING EXISTING DRIVEWAYS MAILBOXES AND OTHER IMPROVEMENTS. LOCATIONS SHOWN ABOVE ARE APPROXIMATE AND CONTRACTOR SHOULD VERIFY LOCATIONS PRIOR TO BIDDING AND CONSTRUCTION.
- 2.- CONTRACTOR SHALL REPAIR ANY DAMAGE DONE TO EXISTING DRIVEWAYS OR OTHER IMPROVEMENTS AT NO COST TO OWNER.
- 3.- VIDEO OF EXISTING SITE CONDITION IS RECOMENDED PRIOR TO CONSTRUCTION START.
- 4.- SEE SHEET C0-0.3 FOR DETAILS.
- 5.- CONTRACTOR TO PLACE TEMPORARY TABS ALONG EXISTING CENTERLINE AND EDGELINE STRIPING FOR RESTORATION OF ORIGINAL STRIPING.
- 6.- CONTRACTOR TO PROVIDE DAILY QUANTITIES OF ASPHALT AND AGGREGETE TO VERIFY APPLICATION RATE.

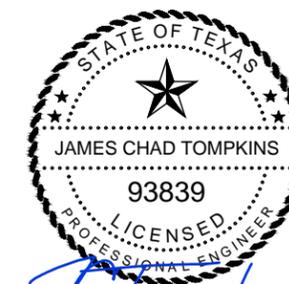

THE SEAL APPEARING ON THIS DOCUMENT WAS AUTHORIZED BY JAMES C. TOMPKINS, P.E. 93839 ON NOVEMBER 12, 2024

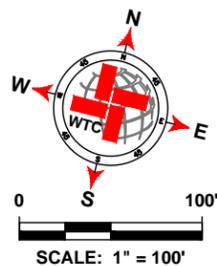

LEGEND	
	EXISTING CENTER LINE
	EXISTING END OF PAVEMENT
	EXISTING CONCRETE
	SEAL COAT AREA
	POTHOLE REPAIR (AS NOTED)

E CR 127- 2 QUANTITIES			
ITEM #	ITEM	QTY.	UNIT
1	SINGLE COURSE SEAL COAT (APPROX.)	3 854	SY
2	STRIPING	1 386	LF
3	SOLID WHITE EDGE LINES		LF
WORK BY OTHERS			
ITEM #	ITEM	QTY.	UNIT
1	POTHOLE REPAIR (BY OTHERS)	8.9	SY

WTC
ENGINEERS | SURVEYORS

West Texas Consultants, Inc.
ENGINEERS PLANNERS SURVEYORS
405 S.W. 1st. Street | Andrews, TX 79714 |(432) 523-2181
TEXAS REGISTERED ENGINEERING FIRM F-2746
TEXAS REGISTERED SURVEYOR FIRM #100792-00

REVISION DESCRIPTION	REVISION	DATE

LOCATIONS OF UNDERGROUND UTILITIES ARE APPROXIMATE AND MAY NOT INCLUDE ALL UNDERGROUND UTILITIES PRESENT. CONTRACTOR SHALL VERIFY THE LOCATIONS OF ALL UTILITY CROSSINGS BEFORE EXCAVATION OF ROADWAY.


CONTRACTOR SHALL NOTIFY PROPERTY OWNERS AND RESIDENTS A MINIMUM OF 48 HOURS IN ADVANCE OF CONSTRUCTION ACTIVITIES ON OR IN THE VICINITY OF THEIR PROPERTY.

Before You Dig Anywhere In Texas STOP! CALL 1-800-245-4545

TOLL-FREE OSHA RULE 1926.651 REQUIRES PREVIOUS NOTIFICATION TEXAS ONE CALL SYSTEM


MIDLAND COUNTY, TEXAS					
2025 MIDLAND PAVEMENT MAINTENANCE PROJECT E CR 127- 2					
DESIGN	DRAWN	DATE	PROJECT NO.	SCALE	SHEET #
J.C.T.	I.R.	11/12/24	56486	1" = 100'	C2-68.0

S CR 1071

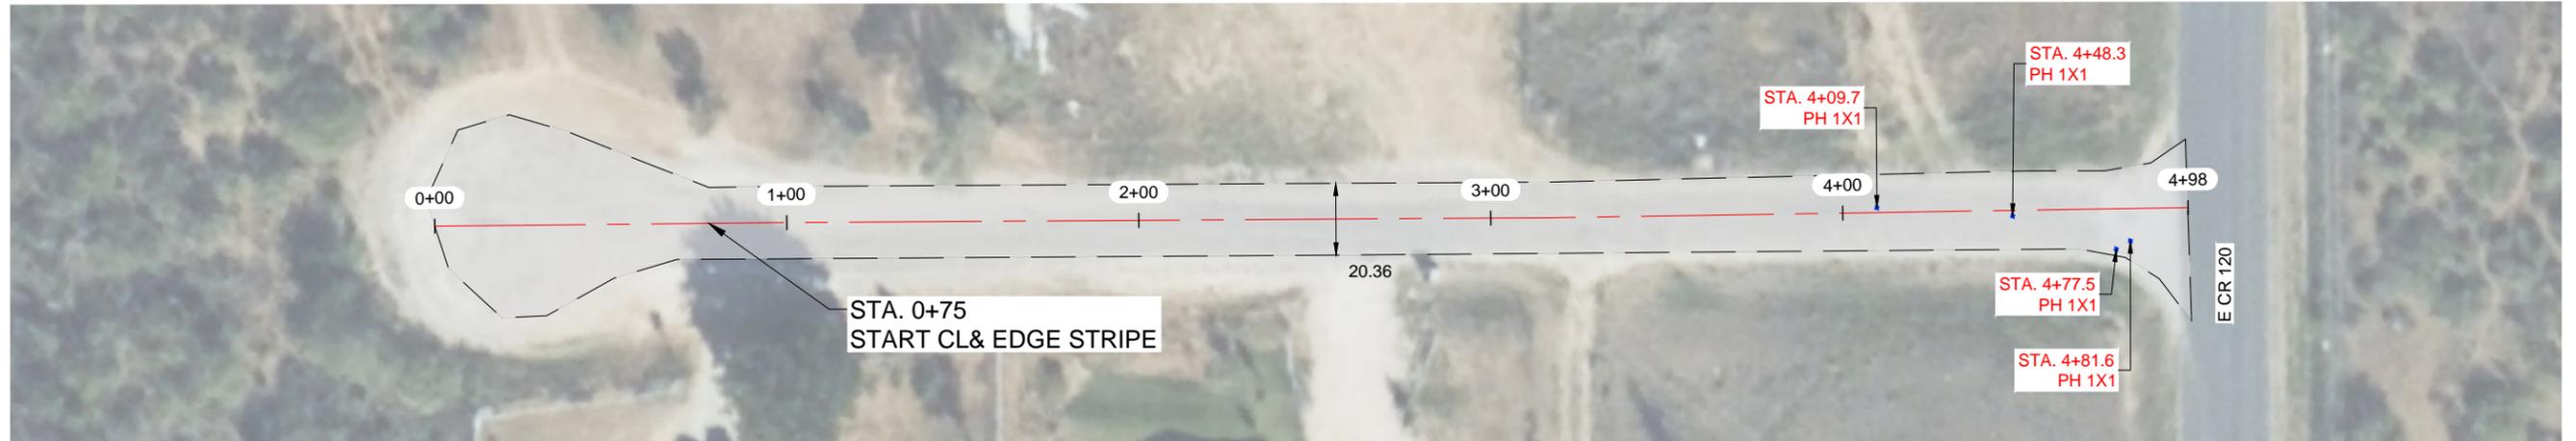


NOTES:

- 1.- CONTRACTOR TO AVOID DAMAGING EXISTING DRIVEWAYS MAILBOXES AND OTHER IMPROVEMENTS. LOCATIONS SHOWN ABOVE ARE APPROXIMATE AND CONTRACTOR SHOULD VERIFY LOCATIONS PRIOR TO BIDDING AND CONSTRUCTION.
- 2.- CONTRACTOR SHALL REPAIR ANY DAMAGE DONE TO EXISTING DRIVEWAYS OR OTHER IMPROVEMENTS AT NO COST TO OWNER.
- 3.- VIDEO OF EXISTING SITE CONDITION IS RECOMENDED PRIOR TO CONSTRUCTION START.
- 4.- SEE SHEET C0-0.3 FOR DETAILS.
- 5.- CONTRACTOR TO PLACE TEMPORARY TABS ALONG EXISTING CENTERLINE AND EDGELINE STRIPING FOR RESTORATION OF ORIGINAL STRIPING.
- 6.- CONTRACTOR TO PROVIDE DAILY QUANTITIES OF ASPHALT AND AGGREGETE TO VERIFY APPLICATION RATE.

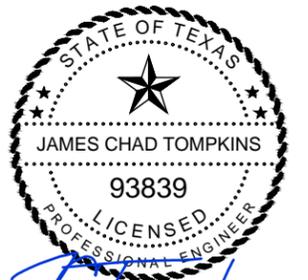

THE SEAL APPEARING ON THIS DOCUMENT WAS AUTHORIZED BY JAMES C. TOMPKINS, P.E. 93839 ON NOVEMBER 12, 2024

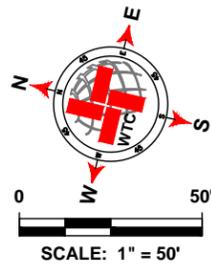

LEGEND	
	EXISTING CENTER LINE
	EXISTING END OF PAVEMENT
	EXISTING CONCRETE
	SEAL COAT AREA
	POTHOLE REPAIR (AS NOTED)

S CR 1071 QUANTITIES			
ITEM #	ITEM	QTY.	UNIT
1	SINGLE COURSE SEAL COAT (APPROX.)	1 351	SY
2	STRIPING	395	LF
3	SOLID WHITE EDGE LINES		LF
WORK BY OTHERS			
ITEM #	ITEM	QTY.	UNIT
1	POTHOLE REPAIR (BY OTHERS)	0.4	SY

WTC
ENGINEERS | SURVEYORS

West Texas Consultants, Inc.
ENGINEERS PLANNERS SURVEYORS
405 S.W. 1st. Street | Andrews, TX 79714 | (432) 523-2181
TEXAS REGISTERED ENGINEERING FIRM F-2746
TEXAS REGISTERED SURVEYOR FIRM #100792-00

REVISION DESCRIPTION	REVISION	DATE

LOCATIONS OF UNDERGROUND UTILITIES ARE APPROXIMATE AND MAY NOT INCLUDE ALL UNDERGROUND UTILITIES PRESENT. CONTRACTOR SHALL VERIFY THE LOCATIONS OF ALL UTILITY CROSSINGS BEFORE EXCAVATION OF ROADWAY.

CONTRACTOR SHALL NOTIFY PROPERTY OWNERS AND RESIDENTS A MINIMUM OF 48 HOURS IN ADVANCE OF CONSTRUCTION ACTIVITIES ON OR IN THE VICINITY OF THEIR PROPERTY.


Before You Dig Anywhere In Texas STOP! CALL 1-800-245-4545

TOLL-FREE OSHA RULE 1926.651 REQUIRES PREVIOUS NOTIFICATION TEXAS ONE CALL SYSTEM

MIDLAND COUNTY, TEXAS					
2025 MIDLAND PAVEMENT MAINTENANCE PROJECT S CR 1071					
DESIGN	DRAWN	DATE	PROJECT NO.	SCALE	SHEET #
J.C.T.	I.R.	11/12/24	56486	1" = 50'	C2-70.0

PLAT: 2: PROJECT ENGINEERING & SURVEYING, 10111 W. 11TH STREET, SUITE 100, MIDLAND, TEXAS 79701. PROJECT: 2025 MIDLAND PAVEMENT MAINTENANCE PROJECT S CR 1071. SHEET: C2-70.0 OF 70.0. DATE: 11/12/2024. 11:48 AM EDT. GARCIA

E CR 103-2

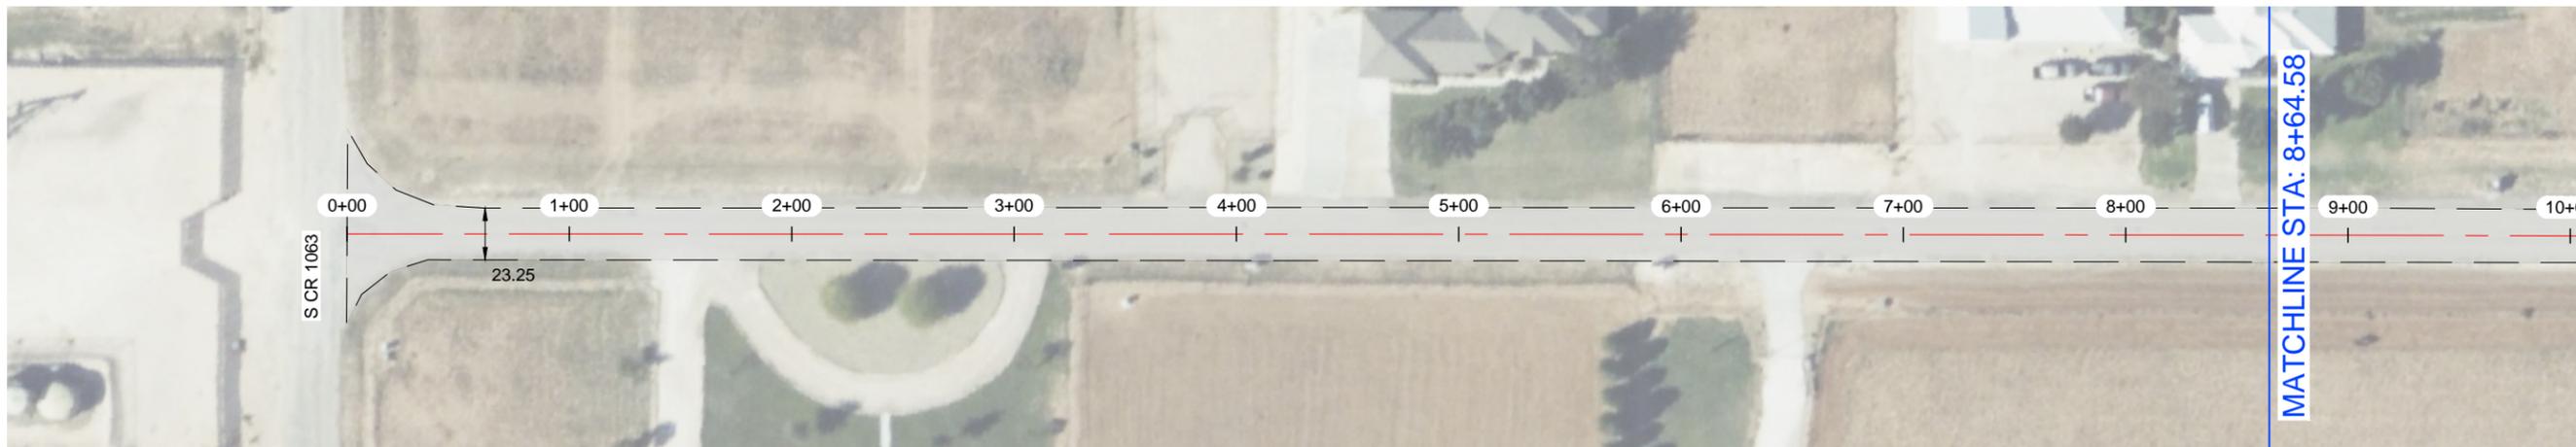


E CR 103-2




NOTES:

- 1.- CONTRACTOR TO AVOID DAMAGING EXISTING DRIVEWAYS MAILBOXES AND OTHER IMPROVEMENTS. LOCATIONS SHOWN ABOVE ARE APPROXIMATE AND CONTRACTOR SHOULD VERIFY LOCATIONS PRIOR TO BIDDING AND CONSTRUCTION.
- 2.- CONTRACTOR SHALL REPAIR ANY DAMAGE DONE TO EXISTING DRIVEWAYS OR OTHER IMPROVEMENTS AT NO COST TO OWNER.
- 3.- VIDEO OF EXISTING SITE CONDITION IS RECOMMENDED PRIOR TO CONSTRUCTION START.
- 4.- SEE SHEET C0-0.3 FOR DETAILS.
- 5.- CONTRACTOR TO PLACE TEMPORARY TABS ALONG EXISTING CENTERLINE AND EDGELINE STRIPING FOR RESTORATION OF ORIGINAL STRIPING.
- 6.- CONTRACTOR TO PROVIDE DAILY QUANTITIES OF ASPHALT AND AGGREGETE TO VERIFY APPLICATION RATE.

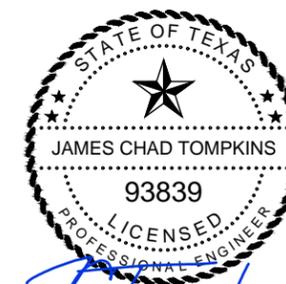

THE SEAL APPEARING ON THIS DOCUMENT WAS AUTHORIZED BY JAMES C. TOMPKINS, P.E. 93839 ON NOVEMBER 12, 2024

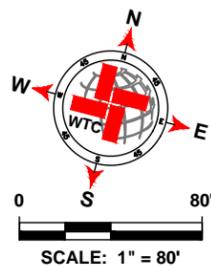

LEGEND	
	EXISTING CENTER LINE
	EXISTING END OF PAVEMENT
	EXISTING CONCRETE
	SEAL COAT AREA
	POTHOLE REPAIR (AS NOTED)

E CR 103- 2 QUANTITIES			
ITEM #	ITEM	QTY.	UNIT
1	SINGLE COURSE SEAL COAT (APPROX.)	4 817	SY
2	STRIPING	1 686	LF
3	SOLID WHITE EDGE LINES		LF
WORK BY OTHERS			
ITEM #	ITEM	QTY.	UNIT
1	POTHOLE REPAIR (BY OTHERS)	4.3	SY

WTC
ENGINEERS | SURVEYORS

West Texas Consultants, Inc.
ENGINEERS PLANNERS SURVEYORS
405 S.W. 1st. Street | Andrews, TX 79714 |(432) 523-2181
TEXAS REGISTERED ENGINEERING FIRM F-2746
TEXAS REGISTERED SURVEYOR FIRM #100792-00

REVISION DESCRIPTION	REVISION	DATE

LOCATIONS OF UNDERGROUND UTILITIES ARE APPROXIMATE AND MAY NOT INCLUDE ALL UNDERGROUND UTILITIES PRESENT. CONTRACTOR SHALL VERIFY THE LOCATIONS OF ALL UTILITY CROSSINGS BEFORE EXCAVATION OF ROADWAY.

CONTRACTOR SHALL NOTIFY PROPERTY OWNERS AND RESIDENTS A MINIMUM OF 48 HOURS IN ADVANCE OF CONSTRUCTION ACTIVITIES ON OR IN THE VICINITY OF THEIR PROPERTY.


Before You Dig Anywhere In Texas STOP! CALL 1-800-245-4545

TOLL-FREE OSHA RULE 1926.651 REQUIRES PREVIOUS NOTIFICATION TEXAS ONE CALL SYSTEM


MIDLAND COUNTY, TEXAS					
2025 MIDLAND PAVEMENT MAINTENANCE PROJECT E CR 103- 2					
DESIGN	DRAWN	DATE	PROJECT NO.	SCALE	SHEET #
J.C.T.	I.R.	11/12/24	56486	1" = 80'	C2-71.0

PLAT 2: PROJECT ENGINEERING & SURVEYING (MIDLAND COUNTY) PAVING (2025) DRAWINGS GRADE CONTROL TABLE C LAYOUT TAB. C2-71.0 E CR 103- 2 11/12/2024 11:48 AM AEDGAR.RIOS

S CR 1040- 2

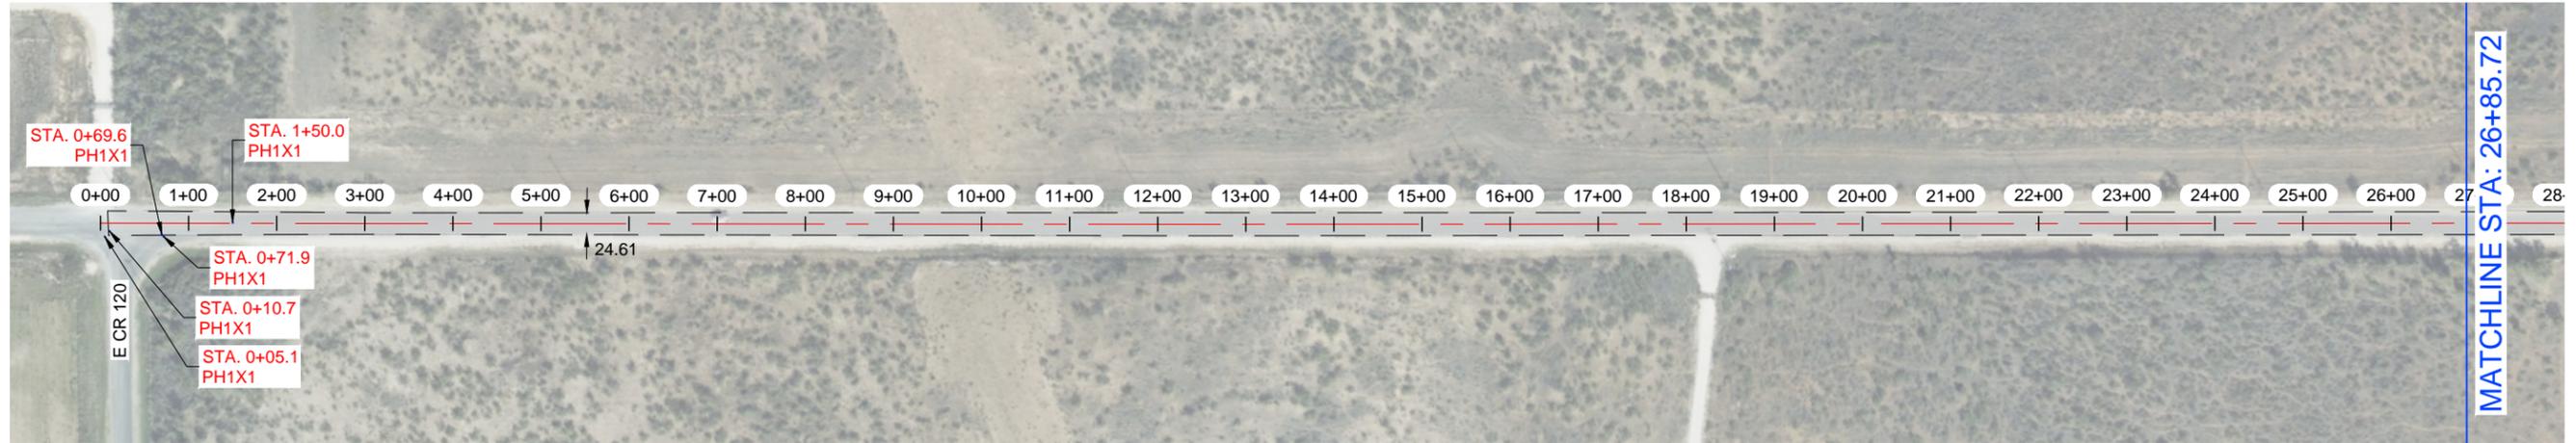


S CR 1040- 2

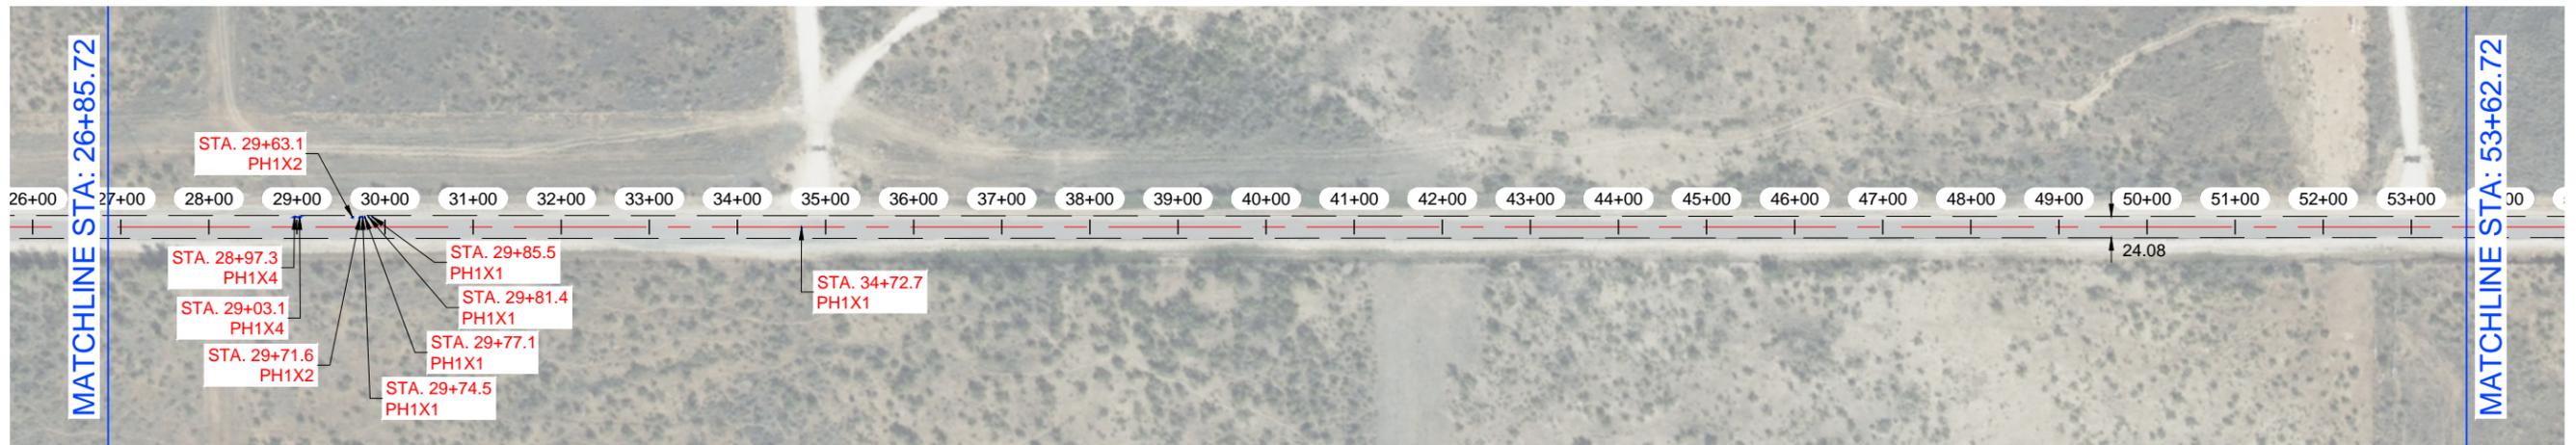


NOTES:

- 1.- CONTRACTOR TO AVOID DAMAGING EXISTING DRIVEWAYS MAILBOXES AND OTHER IMPROVEMENTS. LOCATIONS SHOWN ABOVE ARE APPROXIMATE AND CONTRACTOR SHOULD VERIFY LOCATIONS PRIOR TO BIDDING AND CONSTRUCTION.
- 2.- CONTRACTOR SHALL REPAIR ANY DAMAGE DONE TO EXISTING DRIVEWAYS OR OTHER IMPROVEMENTS AT NO COST TO OWNER.
- 3.- VIDEO OF EXISTING SITE CONDITION IS RECOMENDED PRIOR TO CONSTRUCTION START.
- 4.- SEE SHEET C0-0.3 FOR DETAILS.
- 5.- CONTRACTOR TO PLACE TEMPORARY TABS ALONG EXISTING CENTERLINE AND EDGELINE STRIPING FOR RESTORATION OF ORIGINAL STRIPING.
- 6.- CONTRACTOR TO PROVIDE DAILY QUANTITIES OF ASPHALT AND AGGREGETE TO VERIFY APPLICATION RATE.

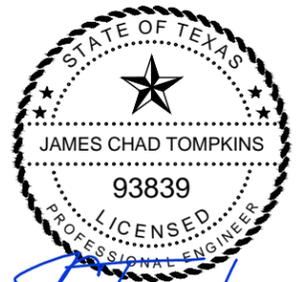

THE SEAL APPEARING ON THIS DOCUMENT WAS AUTHORIZED BY JAMES C. TOMPKINS, P.E. 93839 ON NOVEMBER 12, 2024

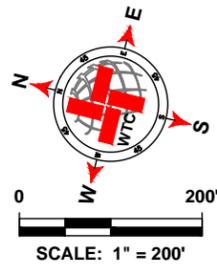

LEGEND	
	EXISTING CENTER LINE
	EXISTING END OF PAVEMENT
	EXISTING CONCRETE
	SEAL COAT AREA
	POTHOLE REPAIR (AS NOTED)

S CR 1040- 2 QUANTITIES			
ITEM #	ITEM	QTY.	UNIT
1	SINGLE COURSE SEAL COAT (APPROX.)	30 234	SY
2	STRIPING	10 718	LF
3	SOLID WHITE EDGE LINES		LF
WORK BY OTHERS			
ITEM #	ITEM	QTY.	UNIT
1	POTHOLE REPAIR (BY OTHERS)	2.7	SY



West Texas Consultants, Inc.
ENGINEERS PLANNERS SURVEYORS
405 S.W. 1st. Street | Andrews, TX 79714 |(432) 523-2181
TEXAS REGISTERED ENGINEERING FIRM F-2746
TEXAS REGISTERED SURVEYOR FIRM #100792-00

REVISION DESCRIPTION	REVISION	DATE

LOCATIONS OF UNDERGROUND UTILITIES ARE APPROXIMATE AND MAY NOT INCLUDE ALL UNDERGROUND UTILITIES PRESENT. CONTRACTOR SHALL VERIFY THE LOCATIONS OF ALL UTILITY CROSSINGS BEFORE EXCAVATION OF ROADWAY.

CONTRACTOR SHALL NOTIFY PROPERTY OWNERS AND RESIDENTS A MINIMUM OF 48 HOURS IN ADVANCE OF CONSTRUCTION ACTIVITIES ON OR IN THE VICINITY OF THEIR PROPERTY.

Before You Dig Anywhere In Texas STOP! CALL 1-800-245-4545

TOLL-FREE OSHA RULE 1926.651 REQUIRES PREVIOUS NOTIFICATION TEXAS ONE CALL SYSTEM


MIDLAND COUNTY, TEXAS					
2025 MIDLAND PAVEMENT MAINTENANCE PROJECT S CR 1040- 2					
DESIGN	DRAWN	DATE	PROJECT NO.	SCALE	SHEET #
J.C.T.	I.R.	11/12/24	56486	1" = 200'	C2-72.0

PLAT: 2: PROJECTS ENGINEERING & SURVEYING, 1011 SOUTH MAIN STREET, MIDLAND, TX 79701; PROJECT: 2025 MIDLAND PAVEMENT MAINTENANCE PROJECT; SHEET: C2-72.0; DATE: 11/12/2024; 1:48 AM EST; 93839

S CR 1040- 2




S CR 1040- 2

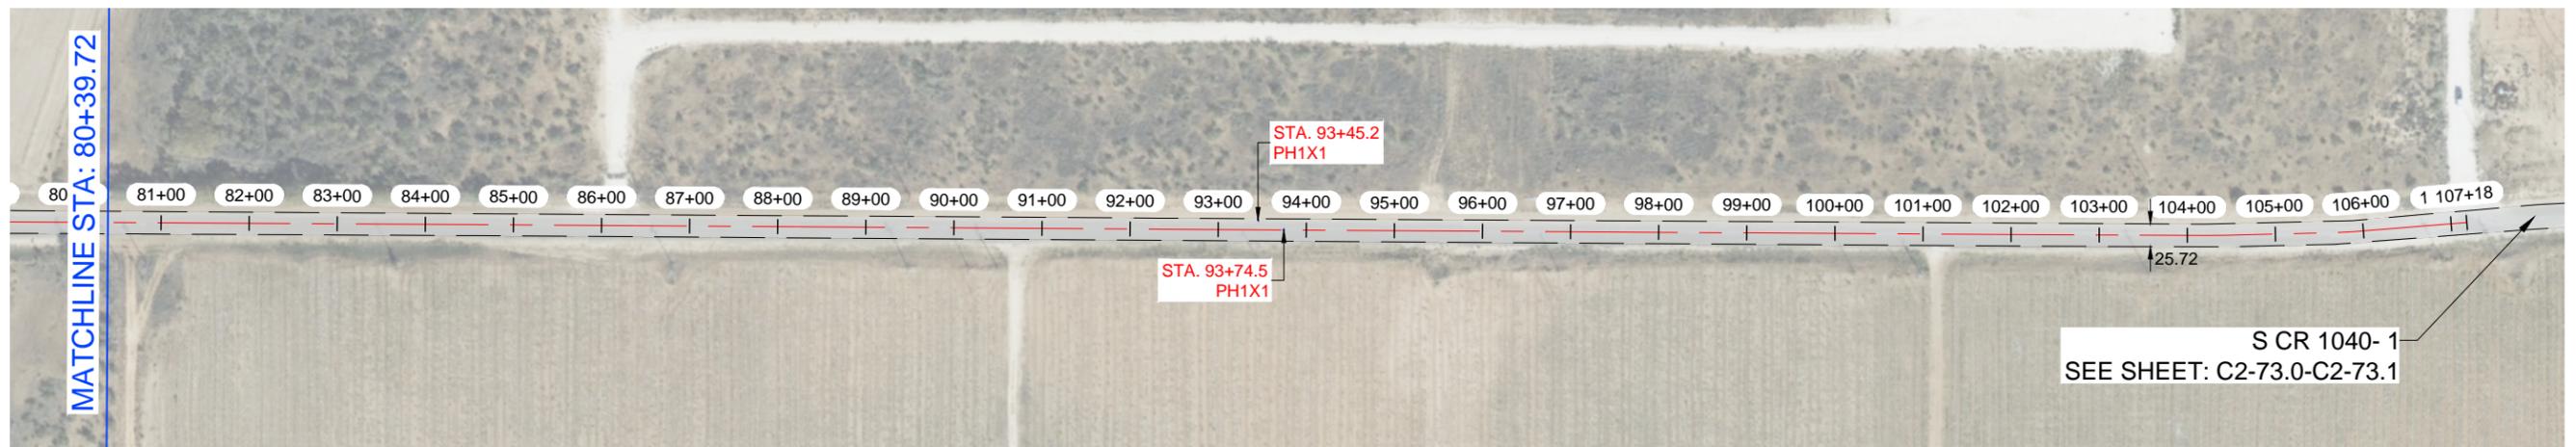


NOTES:

- 1.- CONTRACTOR TO AVOID DAMAGING EXISTING DRIVEWAYS MAILBOXES AND OTHER IMPROVEMENTS. LOCATIONS SHOWN ABOVE ARE APPROXIMATE AND CONTRACTOR SHOULD VERIFY LOCATIONS PRIOR TO BIDDING AND CONSTRUCTION.
- 2.- CONTRACTOR SHALL REPAIR ANY DAMAGE DONE TO EXISTING DRIVEWAYS OR OTHER IMPROVEMENTS AT NO COST TO OWNER.
- 3.- VIDEO OF EXISTING SITE CONDITION IS RECOMENDED PRIOR TO CONSTRUCTION START.
- 4.- SEE SHEET C0-0.3 FOR DETAILS.
- 5.- CONTRACTOR TO PLACE TEMPORARY TABS ALONG EXISTING CENTERLINE AND EDGELINE STRIPING FOR RESTORATION OF ORIGINAL STRIPING.
- 6.- CONTRACTOR TO PROVIDE DAILY QUANTITIES OF ASPHALT AND AGGREGETE TO VERIFY APPLICATION RATE.

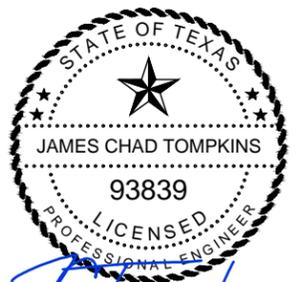

THE SEAL APPEARING ON THIS DOCUMENT WAS AUTHORIZED BY JAMES C. TOMPKINS, P.E. 93839 ON NOVEMBER 12, 2024

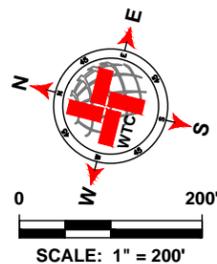

LEGEND	
	EXISTING CENTER LINE
	EXISTING END OF PAVEMENT
	EXISTING CONCRETE
	SEAL COAT AREA
	POTHOLE REPAIR (AS NOTED)

S CR 1040- 2 QUANTITIES				
ITEM #	ITEM	QTY.	UNIT	
1	SINGLE COURSE SEAL COAT (APPROX.)	SEE C2-87.0	SY	
2	STRIPING		LF	
3	SOLID WHITE EDGE LINES		LF	
WORK BY OTHERS				
ITEM #	ITEM	QTY.	UNIT	
1	POTHOLE REPAIR (BY OTHERS)		SY	

WTC
ENGINEERS | SURVEYORS

West Texas Consultants, Inc.
ENGINEERS PLANNERS SURVEYORS
405 S.W. 1st. Street | Andrews, TX 79714 |(432) 523-2181
TEXAS REGISTERED ENGINEERING FIRM F-2746
TEXAS REGISTERED SURVEYOR FIRM #100792-00

REVISION DESCRIPTION	REVISION	DATE

LOCATIONS OF UNDERGROUND UTILITIES ARE APPROXIMATE AND MAY NOT INCLUDE ALL UNDERGROUND UTILITIES PRESENT. CONTRACTOR SHALL VERIFY THE LOCATIONS OF ALL UTILITY CROSSINGS BEFORE EXCAVATION OF ROADWAY.

CONTRACTOR SHALL NOTIFY PROPERTY OWNERS AND RESIDENTS A MINIMUM OF 48 HOURS IN ADVANCE OF CONSTRUCTION ACTIVITIES ON OR IN THE VICINITY OF THEIR PROPERTY.

Before You Dig Anywhere In Texas
STOP! CALL 1-800-245-4545


TOLL-FREE OSHA RULE 1926.651
REQUIRES PREVIOUS NOTIFICATION
TEXAS ONE CALL SYSTEM

MIDLAND COUNTY, TEXAS					
2025 MIDLAND PAVEMENT MAINTENANCE PROJECT S CR 1040- 2					
DESIGN	DRAWN	DATE	PROJECT NO.	SCALE	SHEET #
J.C.T.	I.R.	11/12/24	56486	1" = 200'	C2-72.1

S CR 1040- 1




S CR 1040- 1

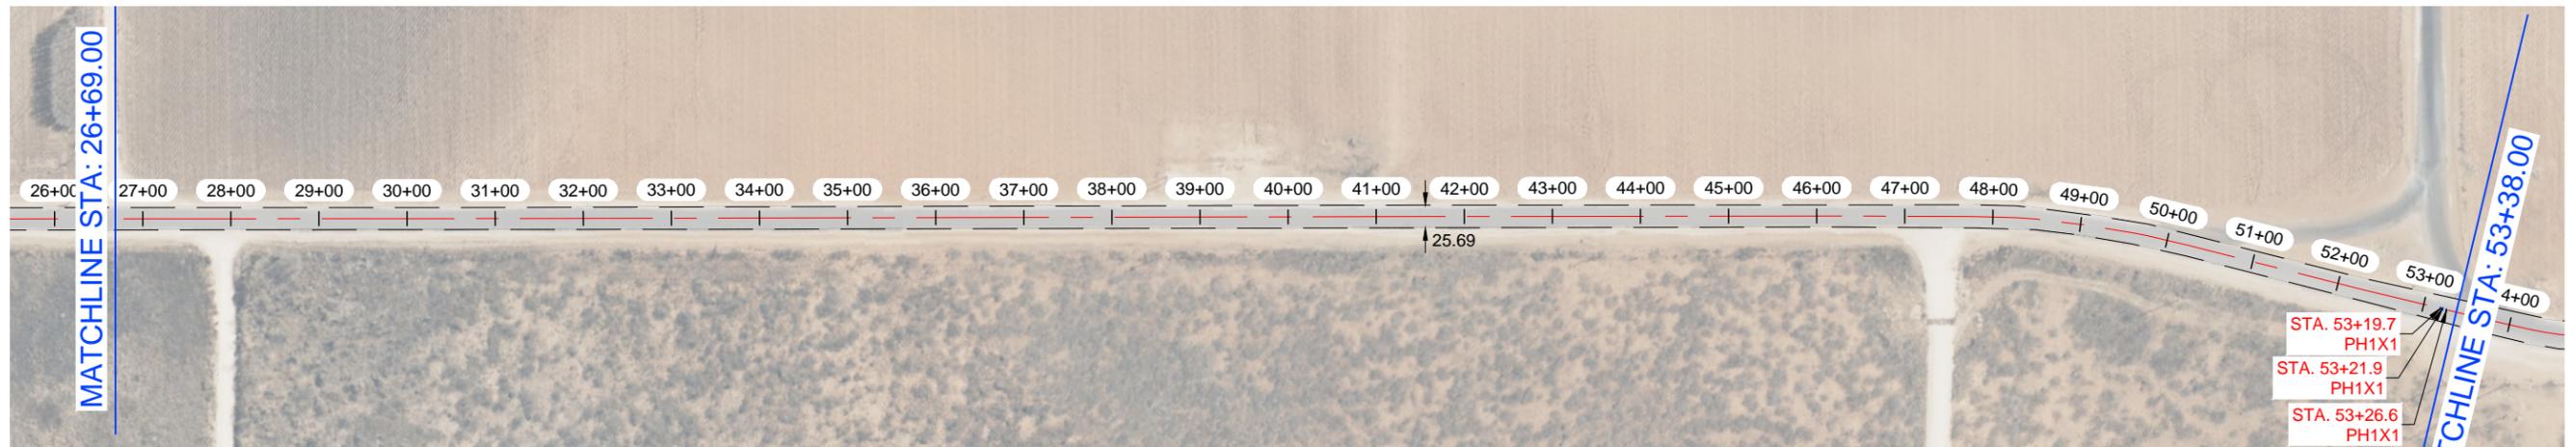


NOTES:

- 1.- CONTRACTOR TO AVOID DAMAGING EXISTING DRIVEWAYS MAILBOXES AND OTHER IMPROVEMENTS. LOCATIONS SHOWN ABOVE ARE APPROXIMATE AND CONTRACTOR SHOULD VERIFY LOCATIONS PRIOR TO BIDDING AND CONSTRUCTION.
- 2.- CONTRACTOR SHALL REPAIR ANY DAMAGE DONE TO EXISTING DRIVEWAYS OR OTHER IMPROVEMENTS AT NO COST TO OWNER.
- 3.- VIDEO OF EXISTING SITE CONDITION IS RECOMMENDED PRIOR TO CONSTRUCTION START.
- 4.- SEE SHEET C0-0.3 FOR DETAILS.
- 5.- CONTRACTOR TO PLACE TEMPORARY TABS ALONG EXISTING CENTERLINE AND EDGELINE STRIPING FOR RESTORATION OF ORIGINAL STRIPING.
- 6.- CONTRACTOR TO PROVIDE DAILY QUANTITIES OF ASPHALT AND AGGREGETE TO VERIFY APPLICATION RATE.

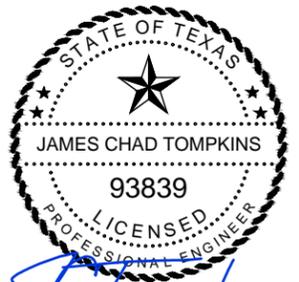

THE SEAL APPEARING ON THIS DOCUMENT WAS AUTHORIZED BY JAMES C. TOMPKINS, P.E. 93839 ON NOVEMBER 12, 2024

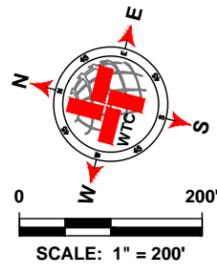

LEGEND	
	EXISTING CENTER LINE
	EXISTING END OF PAVEMENT
	EXISTING CONCRETE
	SEAL COAT AREA
	POTHOLE REPAIR (AS NOTED)

S CR 1040- 1 QUANTITIES			
ITEM #	ITEM	QTY.	UNIT
1	SINGLE COURSE SEAL COAT (APPROX.)	30 638	SY
2	STRIPING	10 651	LF
3	SOLID WHITE EDGE LINES		LF
WORK BY OTHERS			
ITEM #	ITEM	QTY.	UNIT
1	POTHOLE REPAIR (BY OTHERS)	3.8	SY

WTC
ENGINEERS | SURVEYORS

West Texas Consultants, Inc.
ENGINEERS PLANNERS SURVEYORS
405 S.W. 1st. Street | Andrews, TX 79714 | (432) 523-2181
TEXAS REGISTERED ENGINEERING FIRM F-2746
TEXAS REGISTERED SURVEYOR FIRM #100792-00

REVISION DESCRIPTION	REVISION	DATE

LOCATIONS OF UNDERGROUND UTILITIES ARE APPROXIMATE AND MAY NOT INCLUDE ALL UNDERGROUND UTILITIES PRESENT. CONTRACTOR SHALL VERIFY THE LOCATIONS OF ALL UTILITY CROSSINGS BEFORE EXCAVATION OF ROADWAY.

CONTRACTOR SHALL NOTIFY PROPERTY OWNERS AND RESIDENTS A MINIMUM OF 48 HOURS IN ADVANCE OF CONSTRUCTION ACTIVITIES ON OR IN THE VICINITY OF THEIR PROPERTY.

Before You Dig Anywhere In Texas STOP! CALL 1-800-245-4545

TOLL-FREE OSHA RULE 1926.651 REQUIRES PREVIOUS NOTIFICATION TEXAS ONE CALL SYSTEM


MIDLAND COUNTY, TEXAS					
2025 MIDLAND PAVEMENT MAINTENANCE PROJECT S CR 1040- 1					
DESIGN	DRAWN	DATE	PROJECT NO.	SCALE	SHEET #
J.C.T.	I.R.	11/12/24	56486	1" = 200'	C2-73.0

PLAT: 2: PROJECTS ENGINEERING & SURVEYING, 1011020241149 AM EDS048.RXD5

S CR 1040- 1




S CR 1040- 1

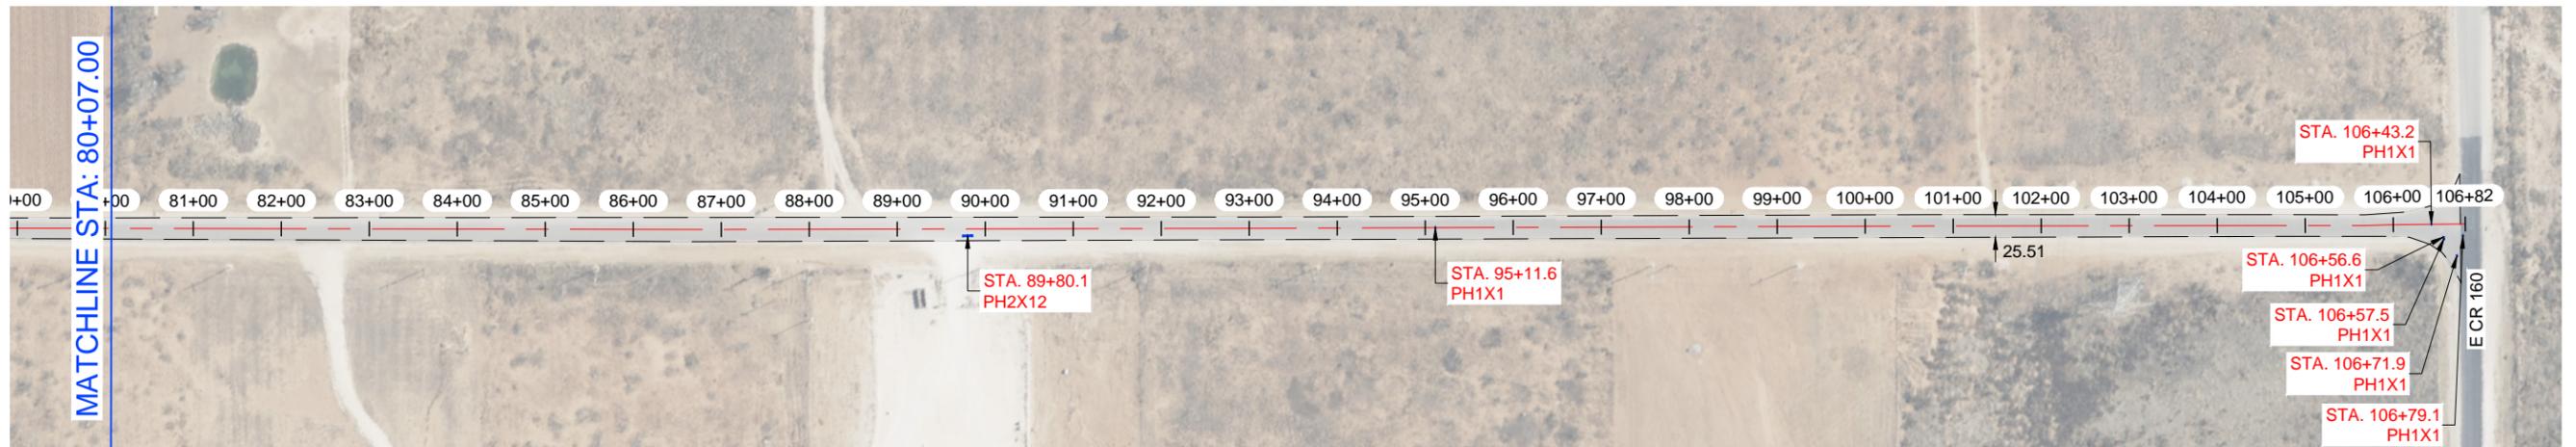


NOTES:

- 1.- CONTRACTOR TO AVOID DAMAGING EXISTING DRIVEWAYS MAILBOXES AND OTHER IMPROVEMENTS. LOCATIONS SHOWN ABOVE ARE APPROXIMATE AND CONTRACTOR SHOULD VERIFY LOCATIONS PRIOR TO BIDDING AND CONSTRUCTION.
- 2.- CONTRACTOR SHALL REPAIR ANY DAMAGE DONE TO EXISTING DRIVEWAYS OR OTHER IMPROVEMENTS AT NO COST TO OWNER.
- 3.- VIDEO OF EXISTING SITE CONDITION IS RECOMENDED PRIOR TO CONSTRUCTION START.
- 4.- SEE SHEET C0-0.3 FOR DETAILS.
- 5.- CONTRACTOR TO PLACE TEMPORARY TABS ALONG EXISTING CENTERLINE AND EDGELINE STRIPING FOR RESTORATION OF ORIGINAL STRIPING.
- 6.- CONTRACTOR TO PROVIDE DAILY QUANTITIES OF ASPHALT AND AGGREGETE TO VERIFY APPLICATION RATE.

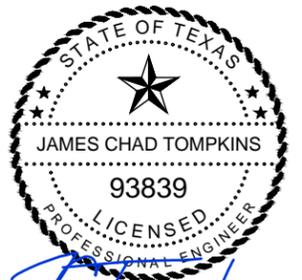

THE SEAL APPEARING ON THIS DOCUMENT WAS AUTHORIZED BY JAMES C. TOMPKINS, P.E. 93839 ON NOVEMBER 12, 2024

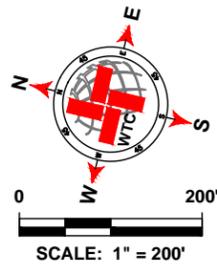

LEGEND	
	EXISTING CENTER LINE
	EXISTING END OF PAVEMENT
	EXISTING CONCRETE
	SEAL COAT AREA
	POTHOLE REPAIR (AS NOTED)

S CR 1040- 1 QUANTITIES			
ITEM #	ITEM	QTY.	UNIT
1	SINGLE COURSE SEAL COAT (APPROX.)	SEE C2-88.0	SY
2	STRIPING		LF
3	SOLID WHITE EDGE LINES		LF
WORK BY OTHERS			
ITEM #	ITEM	QTY.	UNIT
1	POTHOLE REPAIR (BY OTHERS)		SY

WTC
ENGINEERS | SURVEYORS

West Texas Consultants, Inc.
ENGINEERS PLANNERS SURVEYORS
405 S.W. 1st. Street | Andrews, TX 79714 | (432) 523-2181
TEXAS REGISTERED ENGINEERING FIRM F-2746
TEXAS REGISTERED SURVEYOR FIRM #100792-00

REVISION DESCRIPTION	REVISION	DATE

LOCATIONS OF UNDERGROUND UTILITIES ARE APPROXIMATE AND MAY NOT INCLUDE ALL UNDERGROUND UTILITIES PRESENT. CONTRACTOR SHALL VERIFY THE LOCATIONS OF ALL UTILITY CROSSINGS BEFORE EXCAVATION OF ROADWAY.

CONTRACTOR SHALL NOTIFY PROPERTY OWNERS AND RESIDENTS A MINIMUM OF 48 HOURS IN ADVANCE OF CONSTRUCTION ACTIVITIES ON OR IN THE VICINITY OF THEIR PROPERTY.


Before You Dig Anywhere In Texas STOP! CALL 1-800-245-4545

TOLL-FREE OSHA RULE 1926.651 REQUIRES PREVIOUS NOTIFICATION TEXAS ONE CALL SYSTEM


MIDLAND COUNTY, TEXAS					
2025 MIDLAND PAVEMENT MAINTENANCE PROJECT S CR 1040- 1					
DESIGN	DRAWN	DATE	PROJECT NO.	SCALE	SHEET #
J.C.T.	I.R.	11/12/24	56486	1" = 200'	C2-73.1

PLAT 2: PROJECTS ENGINEERING & SURVEYING, 1011020241148 AM EDS048.R003

S CR 1065

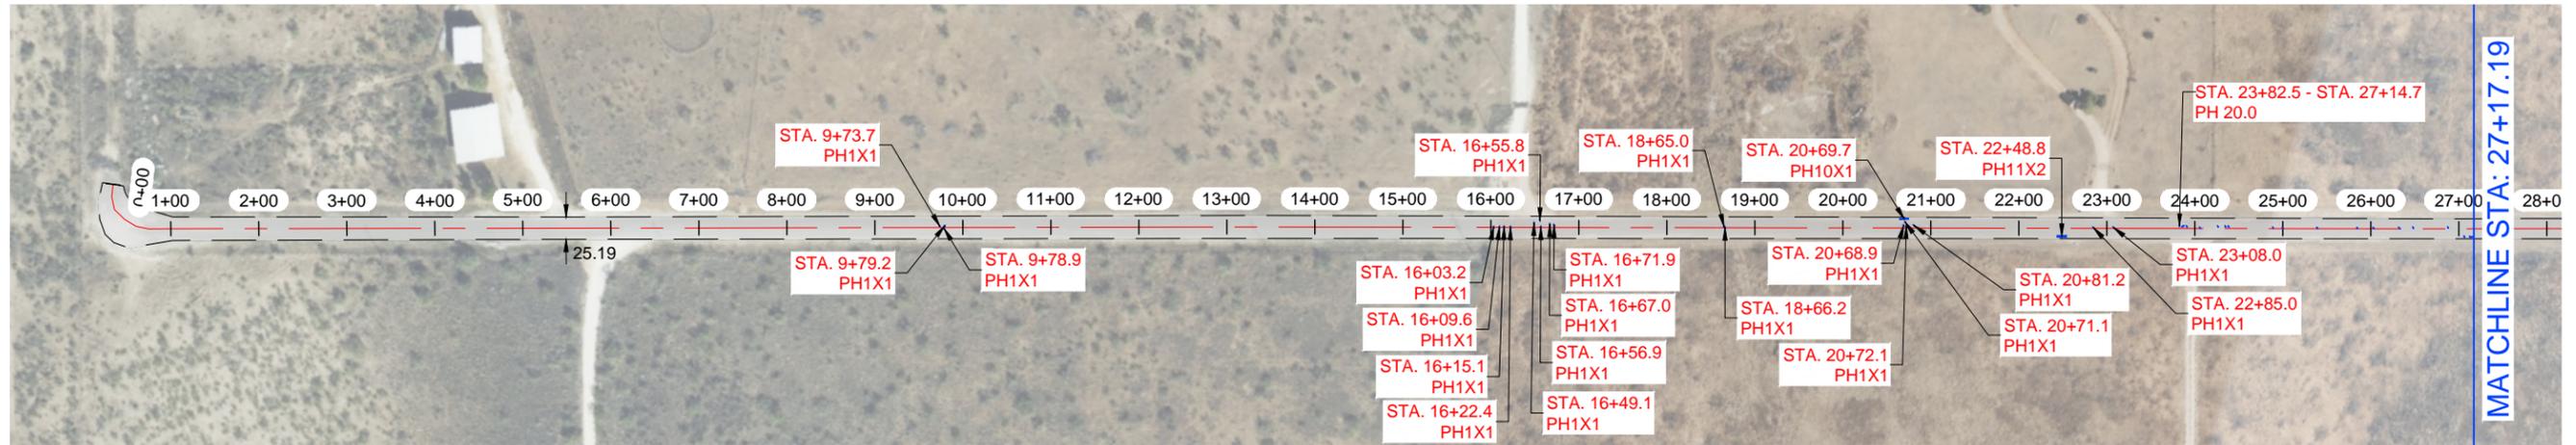


S CR 1065

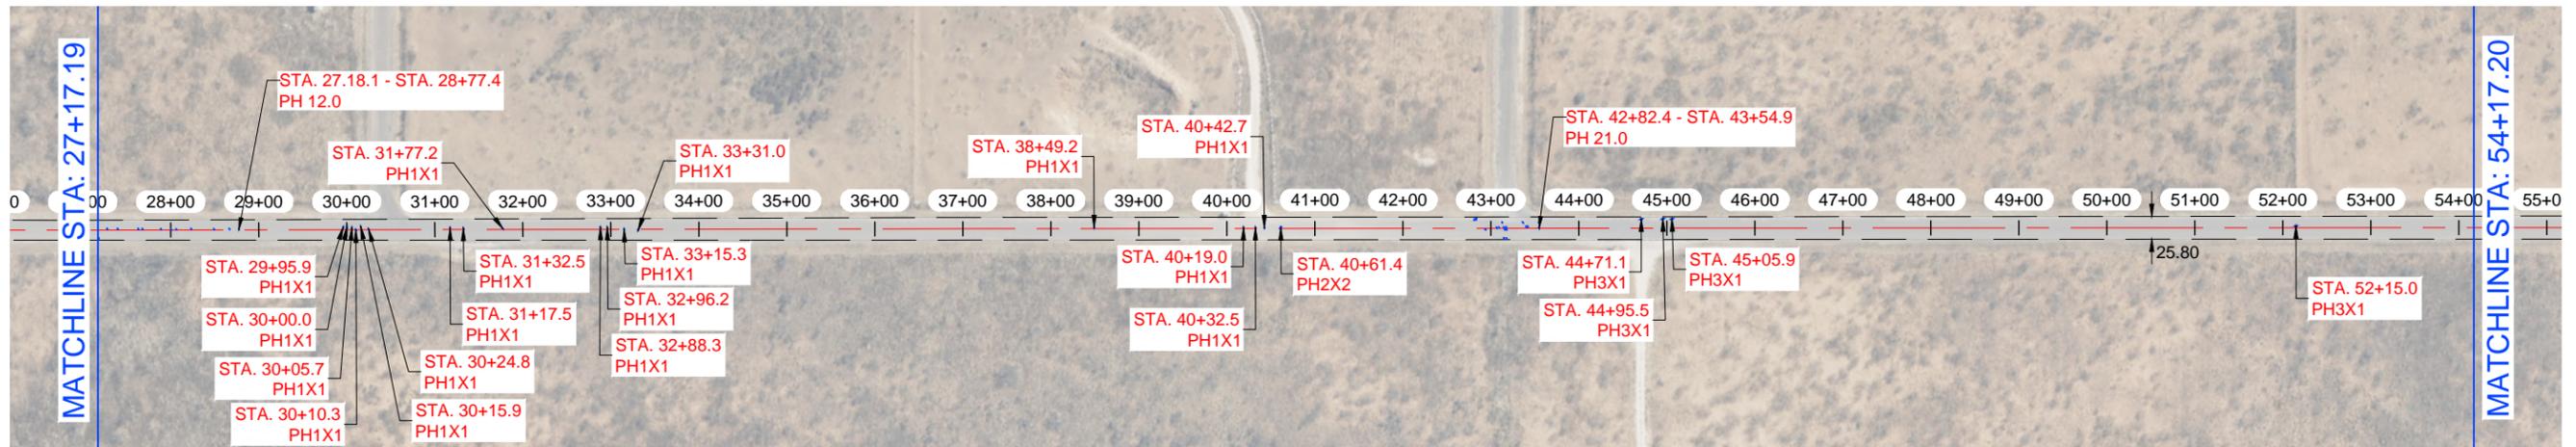


NOTES:

- 1.- CONTRACTOR TO AVOID DAMAGING EXISTING DRIVEWAYS MAILBOXES AND OTHER IMPROVEMENTS. LOCATIONS SHOWN ABOVE ARE APPROXIMATE AND CONTRACTOR SHOULD VERIFY LOCATIONS PRIOR TO BIDDING AND CONSTRUCTION.
- 2.- CONTRACTOR SHALL REPAIR ANY DAMAGE DONE TO EXISTING DRIVEWAYS OR OTHER IMPROVEMENTS AT NO COST TO OWNER.
- 3.- VIDEO OF EXISTING SITE CONDITION IS RECOMENDED PRIOR TO CONSTRUCTION START.
- 4.- SEE SHEET C0-0.3 FOR DETAILS.
- 5.- CONTRACTOR TO PLACE TEMPORARY TABS ALONG EXISTING CENTERLINE AND EDGELINE STRIPING FOR RESTORATION OF ORIGINAL STRIPING.
- 6.- CONTRACTOR TO PROVIDE DAILY QUANTITIES OF ASPHALT AND AGGREGETE TO VERIFY APPLICATION RATE.

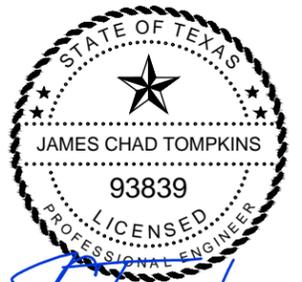

THE SEAL APPEARING ON THIS DOCUMENT WAS AUTHORIZED BY JAMES C. TOMPKINS, P.E. 93839 ON NOVEMBER 12, 2024

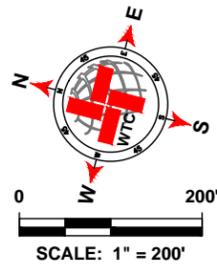

LEGEND	
	EXISTING CENTER LINE
	EXISTING END OF PAVEMENT
	EXISTING CONCRETE
	SEAL COAT AREA
	POTHOLE REPAIR (AS NOTED)

S CR 1065 QUANTITIES			
ITEM #	ITEM	QTY.	UNIT
1	SINGLE COURSE SEAL COAT (APPROX.)	46 355	SY
2	STRIPING	15 868	LF
3	SOLID WHITE EDGE LINES	31 736	LF
WORK BY OTHERS			
ITEM #	ITEM	QTY.	UNIT
1	POTHOLE REPAIR (BY OTHERS)	41.3	SY

WTC
ENGINEERS | SURVEYORS

West Texas Consultants, Inc.
ENGINEERS PLANNERS SURVEYORS
405 S.W. 1st. Street | Andrews, TX 79714 [(432) 523-2181
TEXAS REGISTERED ENGINEERING FIRM F-2746
TEXAS REGISTERED SURVEYOR FIRM #100792-00

REVISION DESCRIPTION	REVISION	DATE

LOCATIONS OF UNDERGROUND UTILITIES ARE APPROXIMATE AND MAY NOT INCLUDE ALL UNDERGROUND UTILITIES PRESENT. CONTRACTOR SHALL VERIFY THE LOCATIONS OF ALL UTILITY CROSSINGS BEFORE EXCAVATION OF ROADWAY.

CONTRACTOR SHALL NOTIFY PROPERTY OWNERS AND RESIDENTS A MINIMUM OF 48 HOURS IN ADVANCE OF CONSTRUCTION ACTIVITIES ON OR IN THE VICINITY OF THEIR PROPERTY.


Before You Dig Anywhere In Texas STOP! CALL 1-800-245-4545

TOLL-FREE OSHA RULE 1926.651 REQUIRES PREVIOUS NOTIFICATION TEXAS ONE CALL SYSTEM

MIDLAND COUNTY, TEXAS					
2025 MIDLAND PAVEMENT MAINTENANCE PROJECT S CR 1065					
DESIGN	DRAWN	DATE	PROJECT NO.	SCALE	SHEET #
J.C.T.	I.R.	11/12/24	56486	1" = 200'	C2-74.0

PLAT 2: PROJECT ENGINEERING & SURVEYING (MIDLAND COUNTY) PAVING (2025) DRAWINGS GRADE C LAYOUT TAB. C2 74.0 S. CR 1065 11/12/2024 11:48 AM EDC/AR/RCO

E CR 160

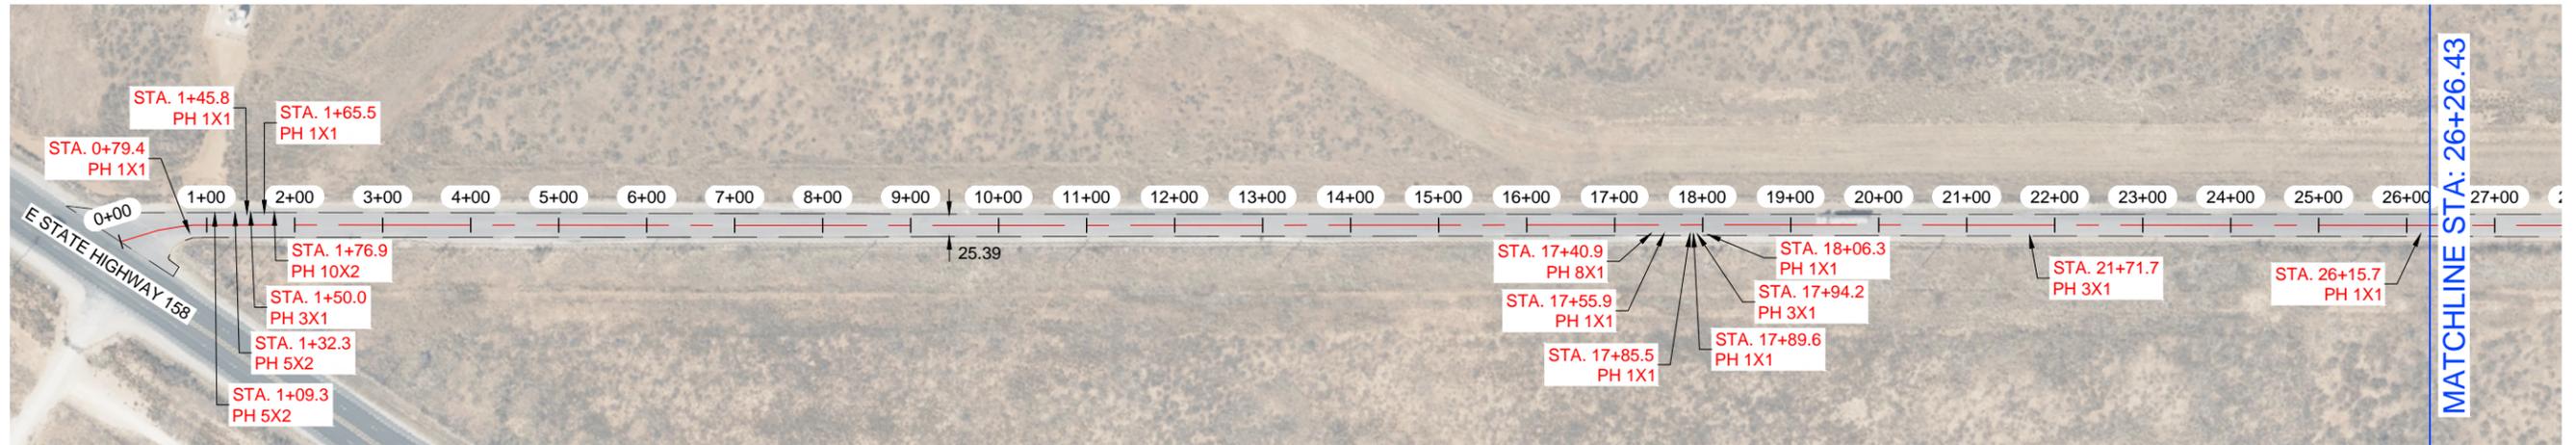


E CR 160




NOTES:

- 1.- CONTRACTOR TO AVOID DAMAGING EXISTING DRIVEWAYS MAILBOXES AND OTHER IMPROVEMENTS. LOCATIONS SHOWN ABOVE ARE APPROXIMATE AND CONTRACTOR SHOULD VERIFY LOCATIONS PRIOR TO BIDDING AND CONSTRUCTION.
- 2.- CONTRACTOR SHALL REPAIR ANY DAMAGE DONE TO EXISTING DRIVEWAYS OR OTHER IMPROVEMENTS AT NO COST TO OWNER.
- 3.- VIDEO OF EXISTING SITE CONDITION IS RECOMENDED PRIOR TO CONSTRUCTION START.
- 4.- SEE SHEET C0-0.3 FOR DETAILS.
- 5.- CONTRACTOR TO PLACE TEMPORARY TABS ALONG EXISTING CENTERLINE AND EDGELINE STRIPING FOR RESTORATION OF ORIGINAL STRIPING.
- 6.- CONTRACTOR TO PROVIDE DAILY QUANTITIES OF ASPHALT AND AGGREGETE TO VERIFY APPLICATION RATE.

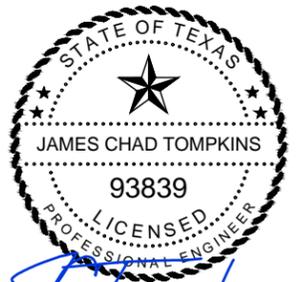

THE SEAL APPEARING ON THIS DOCUMENT WAS AUTHORIZED BY JAMES C. TOMPKINS, P.E. 93839 ON NOVEMBER 12, 2024

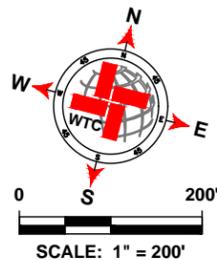

LEGEND	
	EXISTING CENTER LINE
	EXISTING END OF PAVEMENT
	EXISTING CONCRETE
	SEAL COAT AREA
	POTHOLE REPAIR (AS NOTED)

E CR 160 QUANTITIES			
ITEM #	ITEM	QTY.	UNIT
1	SINGLE COURSE SEAL COAT (APPROX.)	74 107	SY
2	STRIPING	26 050	LF
3	SOLID WHITE EDGE LINES		LF
WORK BY OTHERS			
ITEM #	ITEM	QTY.	UNIT
1	POTHOLE REPAIR (BY OTHERS)	36.3	SY

WTC
ENGINEERS | SURVEYORS

West Texas Consultants, Inc.
ENGINEERS PLANNERS SURVEYORS
405 S.W. 1st. Street | Andrews, TX 79714 | (432) 523-2181
TEXAS REGISTERED ENGINEERING FIRM F-2746
TEXAS REGISTERED SURVEYOR FIRM #100792-00

REVISION DESCRIPTION	REVISION	DATE

LOCATIONS OF UNDERGROUND UTILITIES ARE APPROXIMATE AND MAY NOT INCLUDE ALL UNDERGROUND UTILITIES PRESENT. CONTRACTOR SHALL VERIFY THE LOCATIONS OF ALL UTILITY CROSSINGS BEFORE EXCAVATION OF ROADWAY.

CONTRACTOR SHALL NOTIFY PROPERTY OWNERS AND RESIDENTS A MINIMUM OF 48 HOURS IN ADVANCE OF CONSTRUCTION ACTIVITIES ON OR IN THE VICINITY OF THEIR PROPERTY.


Before You Dig Anywhere In Texas STOP! CALL 1-800-245-4545

TOLL-FREE OSHA RULE 1926.651 REQUIRES PREVIOUS NOTIFICATION TEXAS ONE CALL SYSTEM


MIDLAND COUNTY, TEXAS					
2025 MIDLAND PAVEMENT MAINTENANCE PROJECT E CR 160					
DESIGN	DRAWN	DATE	PROJECT NO.	SCALE	SHEET #
J.C.T.	I.R.	11/12/24	56486	1" = 200'	C2-75.0

PLAT 2: PROJECT ENGINEERING & SURVEYING NORTH MIDLAND AND SOUTHWEST MIDLAND COUNTY, TEXAS
 2025 MPMF PICT3 GRADE C LAYOUT TAB. 02:77.0E CR 160 11/20/24 11:46 AM EDGAR.RUDS

E CR 160

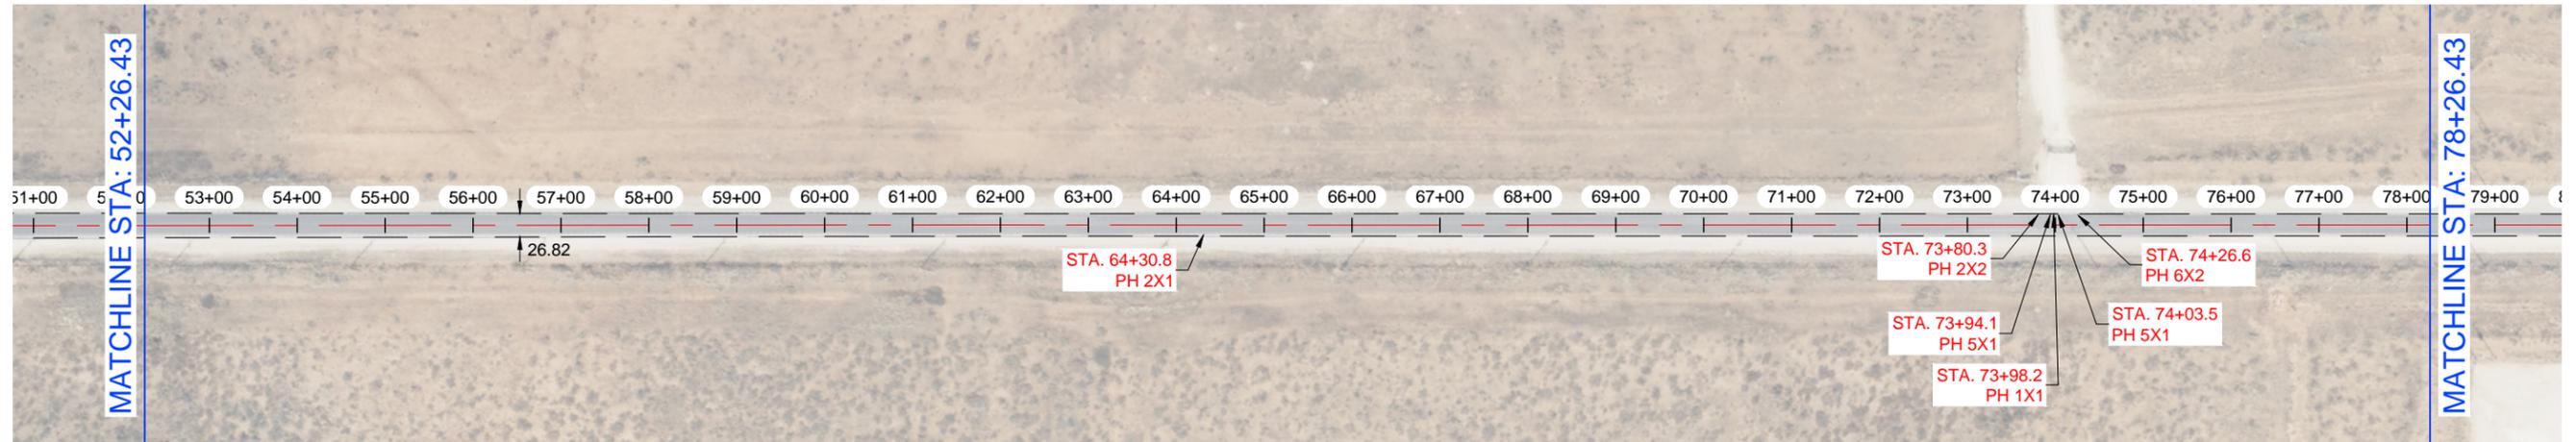


E CR 160

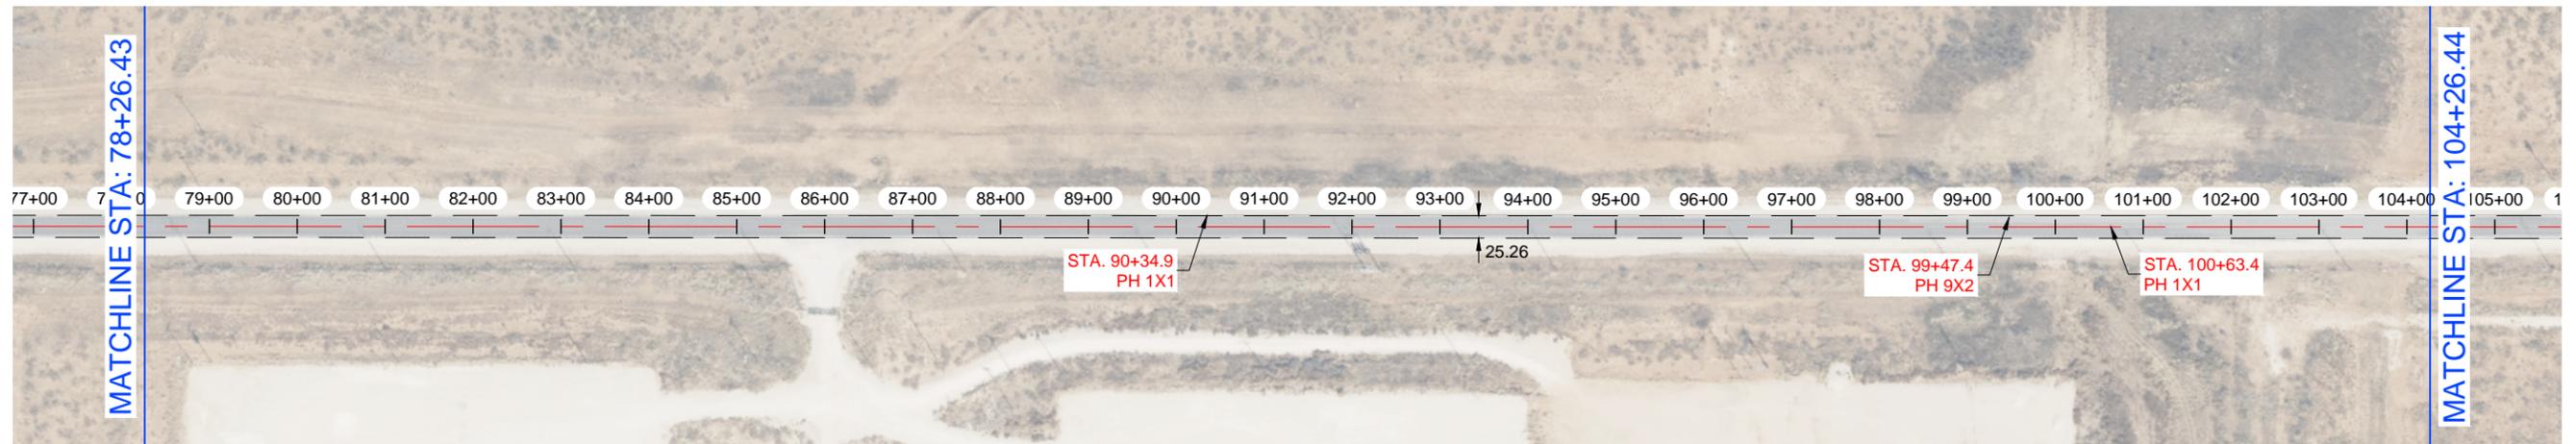


NOTES:

- 1.- CONTRACTOR TO AVOID DAMAGING EXISTING DRIVEWAYS MAILBOXES AND OTHER IMPROVEMENTS. LOCATIONS SHOWN ABOVE ARE APPROXIMATE AND CONTRACTOR SHOULD VERIFY LOCATIONS PRIOR TO BIDDING AND CONSTRUCTION.
- 2.- CONTRACTOR SHALL REPAIR ANY DAMAGE DONE TO EXISTING DRIVEWAYS OR OTHER IMPROVEMENTS AT NO COST TO OWNER.
- 3.- VIDEO OF EXISTING SITE CONDITION IS RECOMENDED PRIOR TO CONSTRUCTION START.
- 4.- SEE SHEET C0-0.3 FOR DETAILS.
- 5.- CONTRACTOR TO PLACE TEMPORARY TABS ALONG EXISTING CENTERLINE AND EDGELINE STRIPING FOR RESTORATION OF ORIGINAL STRIPING.
- 6.- CONTRACTOR TO PROVIDE DAILY QUANTITIES OF ASPHALT AND AGGREGETE TO VERIFY APPLICATION RATE.

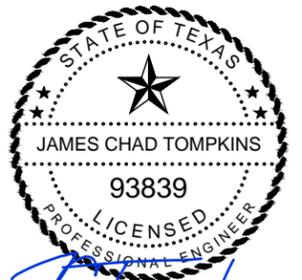

THE SEAL APPEARING ON THIS DOCUMENT WAS AUTHORIZED BY JAMES C. TOMPKINS, P.E. 93839 ON NOVEMBER 12, 2024

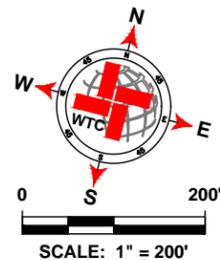

LEGEND	
	EXISTING CENTER LINE
	EXISTING END OF PAVEMENT
	EXISTING CONCRETE
	SEAL COAT AREA
	POTHOLE REPAIR (AS NOTED)

E CR 160 QUANTITIES				
ITEM #	ITEM	QTY.	UNIT	
1	SINGLE COURSE SEAL COAT (APPROX.)	SEE C2-92.0	SY	
2	STRIPING		LF	
3	SOLID WHITE EDGE LINES		LF	
WORK BY OTHERS				
ITEM #	ITEM	QTY.	UNIT	
1	POTHOLE REPAIR (BY OTHERS)		SY	

WTC
ENGINEERS | SURVEYORS

West Texas Consultants, Inc.
ENGINEERS PLANNERS SURVEYORS
405 S.W. 1st. Street | Andrews, TX 79714 | (432) 523-2181
TEXAS REGISTERED ENGINEERING FIRM F-2746
TEXAS REGISTERED SURVEYOR FIRM #100792-00

REVISION DESCRIPTION	REVISION	DATE

LOCATIONS OF UNDERGROUND UTILITIES ARE APPROXIMATE AND MAY NOT INCLUDE ALL UNDERGROUND UTILITIES PRESENT. CONTRACTOR SHALL VERIFY THE LOCATIONS OF ALL UTILITY CROSSINGS BEFORE EXCAVATION OF ROADWAY.

CONTRACTOR SHALL NOTIFY PROPERTY OWNERS AND RESIDENTS A MINIMUM OF 48 HOURS IN ADVANCE OF CONSTRUCTION ACTIVITIES ON OR IN THE VICINITY OF THEIR PROPERTY.


Before You Dig Anywhere In Texas
STOP! CALL 1-800-245-4545

TOLL-FREE OSHA RULE 1926.651
REQUIRES PREVIOUS NOTIFICATION
TEXAS ONE CALL SYSTEM

MIDLAND COUNTY, TEXAS					
2025 MIDLAND PAVEMENT MAINTENANCE PROJECT E CR 160					
DESIGN	DRAWN	DATE	PROJECT NO.	SCALE	SHEET #
J.C.T.	I.R.	11/12/24	56486	1" = 200'	C2-75.1

PLAT 2: PROJECT ENGINEERING & SURVEY NORTH HAVEN, ANDREW, MIDLAND CO. MIDLAND COUNTY PAVING DISTRICT 2025 MIDLAND PAVEMENT MAINTENANCE PROJECT E CR 160. DATE: 11/12/2024 11:46 AM EDGAR 8/03

E CR 160

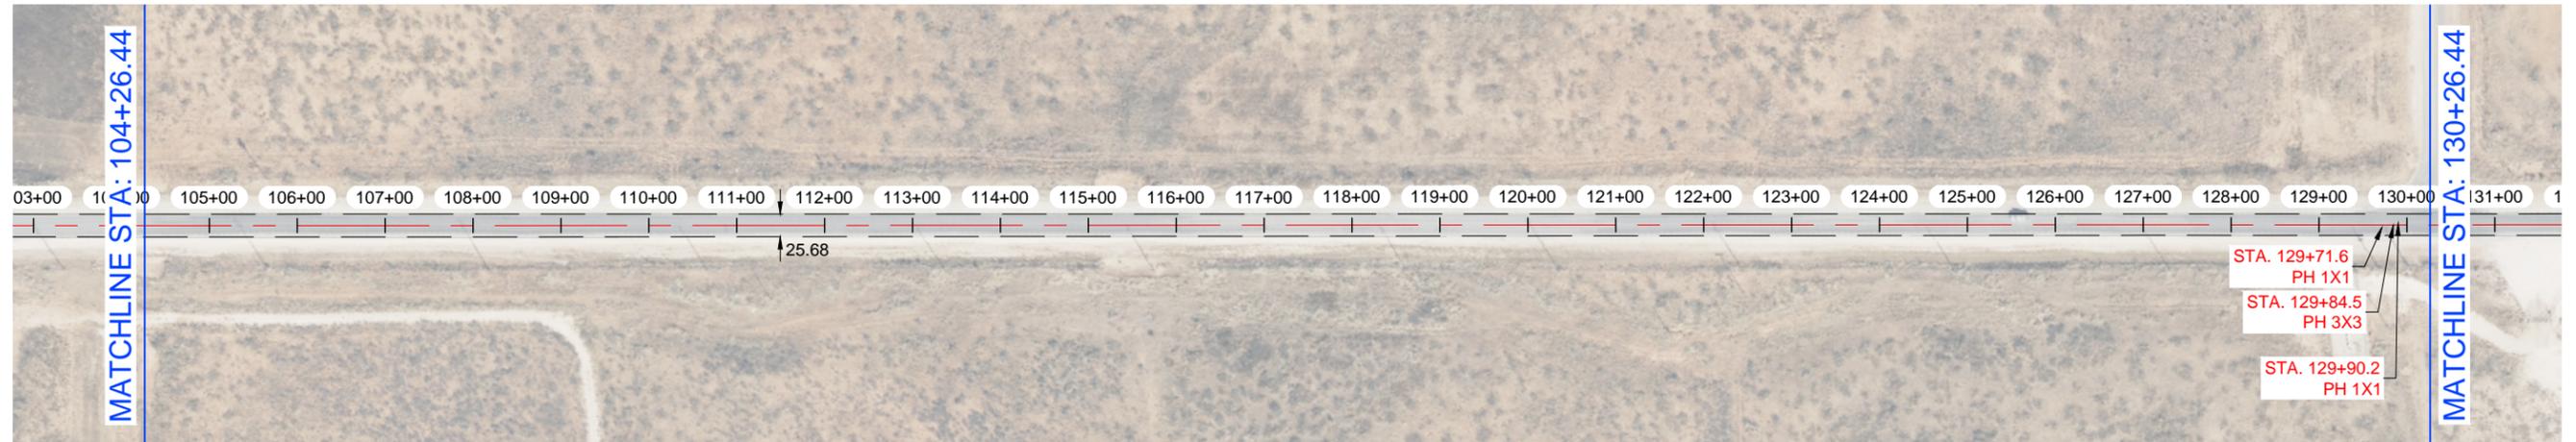


E CR 160




NOTES:

- 1.- CONTRACTOR TO AVOID DAMAGING EXISTING DRIVEWAYS MAILBOXES AND OTHER IMPROVEMENTS. LOCATIONS SHOWN ABOVE ARE APPROXIMATE AND CONTRACTOR SHOULD VERIFY LOCATIONS PRIOR TO BIDDING AND CONSTRUCTION.
- 2.- CONTRACTOR SHALL REPAIR ANY DAMAGE DONE TO EXISTING DRIVEWAYS OR OTHER IMPROVEMENTS AT NO COST TO OWNER.
- 3.- VIDEO OF EXISTING SITE CONDITION IS RECOMENDED PRIOR TO CONSTRUCTION START.
- 4.- SEE SHEET C0-0.3 FOR DETAILS.
- 5.- CONTRACTOR TO PLACE TEMPORARY TABS ALONG EXISTING CENTERLINE AND EDGELINE STRIPING FOR RESTORATION OF ORIGINAL STRIPING.
- 6.- CONTRACTOR TO PROVIDE DAILY QUANTITIES OF ASPHALT AND AGGREGETE TO VERIFY APPLICATION RATE.

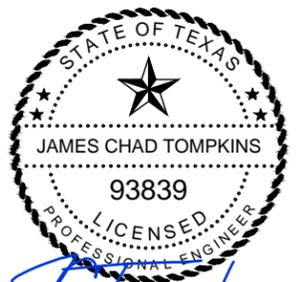

THE SEAL APPEARING ON THIS DOCUMENT WAS AUTHORIZED BY JAMES C. TOMPKINS, P.E. 93839 ON NOVEMBER 12, 2024

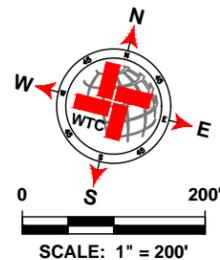

LEGEND	
	EXISTING CENTER LINE
	EXISTING END OF PAVEMENT
	EXISTING CONCRETE
	SEAL COAT AREA
	POTHOLE REPAIR (AS NOTED)

E CR 160 QUANTITIES			
ITEM #	ITEM	QTY.	UNIT
1	SINGLE COURSE SEAL COAT (APPROX.)	SEE C2-92.0	SY
2	STRIPING		LF
3	SOLID WHITE EDGE LINES		LF
WORK BY OTHERS			
ITEM #	ITEM	QTY.	UNIT
1	POTHOLE REPAIR (BY OTHERS)		SY

WTC
ENGINEERS | SURVEYORS

West Texas Consultants, Inc.
ENGINEERS PLANNERS SURVEYORS
405 S.W. 1st. Street | Andrews, TX 79714 | (432) 523-2181
TEXAS REGISTERED ENGINEERING FIRM F-2746
TEXAS REGISTERED SURVEYOR FIRM #100792-00

REVISION DESCRIPTION	REVISION	DATE

LOCATIONS OF UNDERGROUND UTILITIES ARE APPROXIMATE AND MAY NOT INCLUDE ALL UNDERGROUND UTILITIES PRESENT. CONTRACTOR SHALL VERIFY THE LOCATIONS OF ALL UTILITY CROSSINGS BEFORE EXCAVATION OF ROADWAY.

CONTRACTOR SHALL NOTIFY PROPERTY OWNERS AND RESIDENTS A MINIMUM OF 48 HOURS IN ADVANCE OF CONSTRUCTION ACTIVITIES ON OR IN THE VICINITY OF THEIR PROPERTY.


Before You Dig Anywhere In Texas STOP! CALL 1-800-245-4545

TOLL-FREE OSHA RULE 1926.651 REQUIRES PREVIOUS NOTIFICATION TEXAS ONE CALL SYSTEM


MIDLAND COUNTY, TEXAS					
2025 MIDLAND PAVEMENT MAINTENANCE PROJECT E CR 160					
DESIGN	DRAWN	DATE	PROJECT NO.	SCALE	SHEET #
J.C.T.	I.R.	11/12/24	56486	1" = 200'	C2-75.2

PLAT 2: PROJECT ENGINEERING & SURVEYING NORTH SANGRA, ANDREW, MIDLAND CO. MIDLAND COUNTY PAVING DISTRICT 2025 MIDLAND COUNTY PAVING DISTRICT GRADE LAYOUT TAB. C2-75.2 E CR 160 11/12/2024 11:46 AM EDGAR 8/03

E CR 160

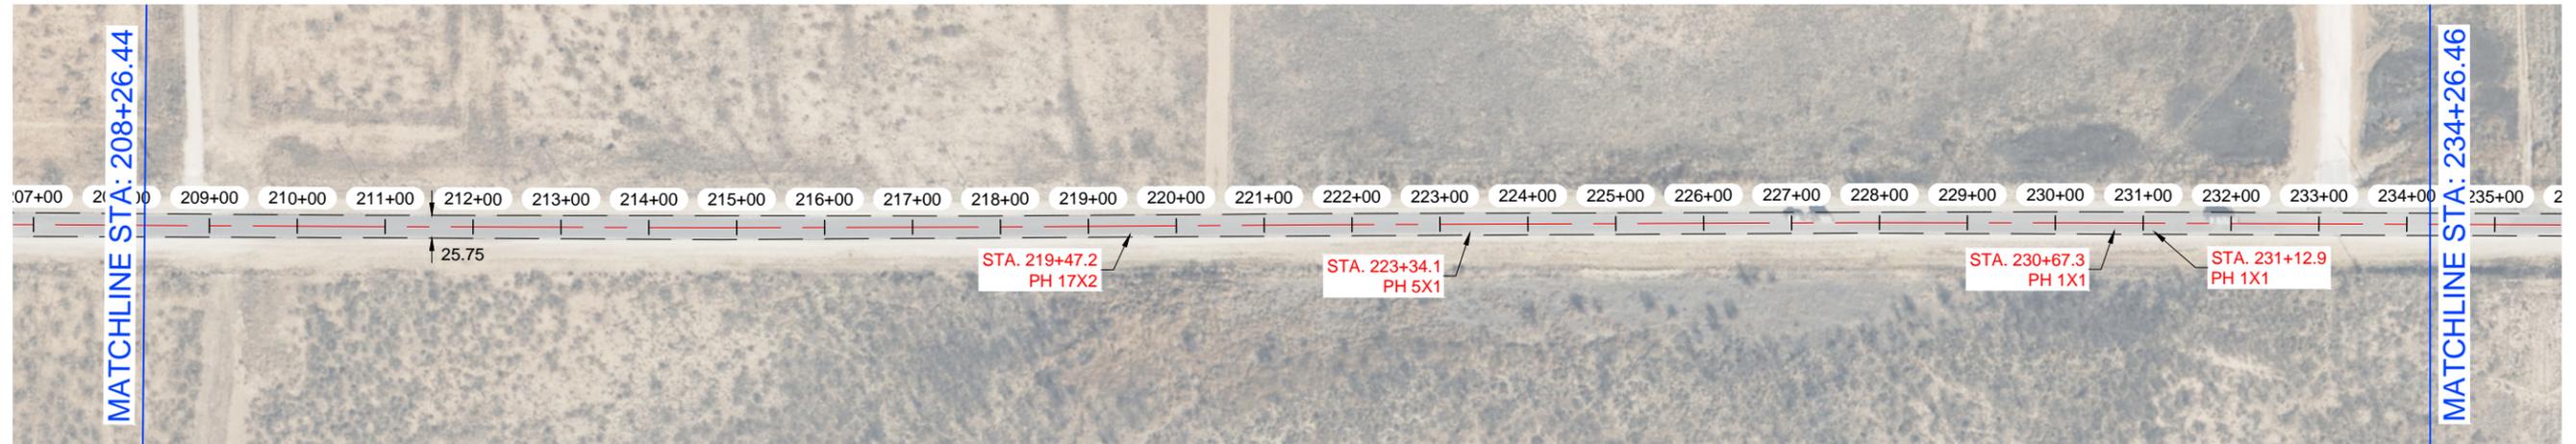


E CR 160

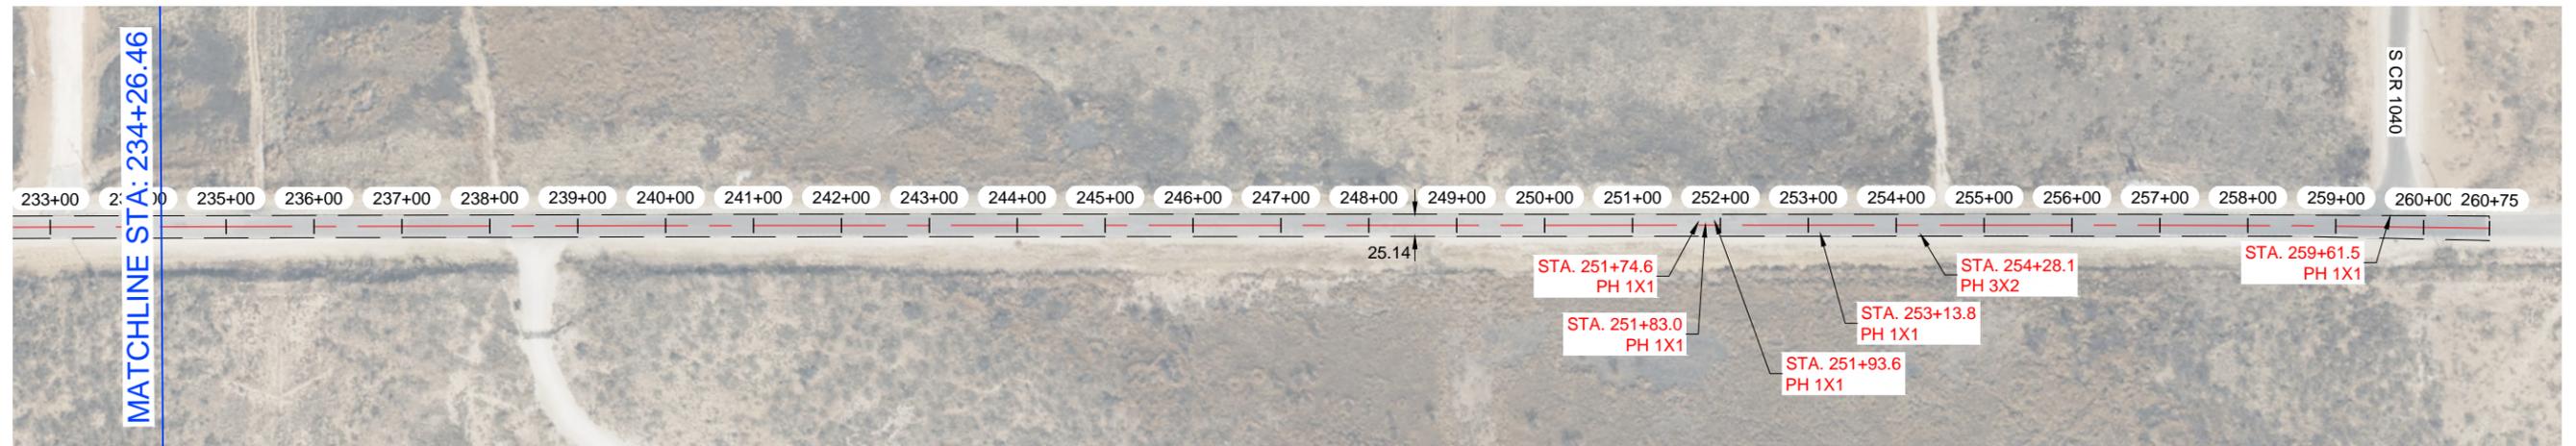


NOTES:

- 1.- CONTRACTOR TO AVOID DAMAGING EXISTING DRIVEWAYS MAILBOXES AND OTHER IMPROVEMENTS. LOCATIONS SHOWN ABOVE ARE APPROXIMATE AND CONTRACTOR SHOULD VERIFY LOCATIONS PRIOR TO BIDDING AND CONSTRUCTION.
- 2.- CONTRACTOR SHALL REPAIR ANY DAMAGE DONE TO EXISTING DRIVEWAYS OR OTHER IMPROVEMENTS AT NO COST TO OWNER.
- 3.- VIDEO OF EXISTING SITE CONDITION IS RECOMENDED PRIOR TO CONSTRUCTION START.
- 4.- SEE SHEET C0-0.3 FOR DETAILS.
- 5.- CONTRACTOR TO PLACE TEMPORARY TABS ALONG EXISTING CENTERLINE AND EDGELINE STRIPING FOR RESTORATION OF ORIGINAL STRIPING.
- 6.- CONTRACTOR TO PROVIDE DAILY QUANTITIES OF ASPHALT AND AGGREGETE TO VERIFY APPLICATION RATE.

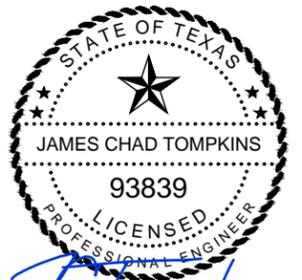

THE SEAL APPEARING ON THIS DOCUMENT WAS AUTHORIZED BY JAMES C. TOMPKINS, P.E. 93839 ON NOVEMBER 12, 2024

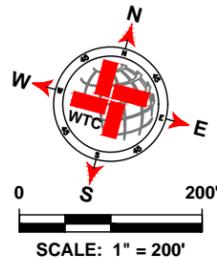

LEGEND	
	EXISTING CENTER LINE
	EXISTING END OF PAVEMENT
	EXISTING CONCRETE
	SEAL COAT AREA
	POTHOLE REPAIR (AS NOTED)

E CR 160 QUANTITIES			
ITEM #	ITEM	QTY.	UNIT
1	SINGLE COURSE SEAL COAT (APPROX.)	SEE C2-92.0	SY
2	STRIPING		LF
3	SOLID WHITE EDGE LINES		LF
WORK BY OTHERS			
ITEM #	ITEM	QTY.	UNIT
1	POTHOLE REPAIR (BY OTHERS)		SY

WTC
ENGINEERS | SURVEYORS

West Texas Consultants, Inc.
ENGINEERS PLANNERS SURVEYORS
405 S.W. 1st. Street | Andrews, TX 79714 | (432) 523-2181
TEXAS REGISTERED ENGINEERING FIRM F-2746
TEXAS REGISTERED SURVEYOR FIRM #100792-00

REVISION DESCRIPTION	REVISION	DATE

LOCATIONS OF UNDERGROUND UTILITIES ARE APPROXIMATE AND MAY NOT INCLUDE ALL UNDERGROUND UTILITIES PRESENT. CONTRACTOR SHALL VERIFY THE LOCATIONS OF ALL UTILITY CROSSINGS BEFORE EXCAVATION OF ROADWAY.

CONTRACTOR SHALL NOTIFY PROPERTY OWNERS AND RESIDENTS A MINIMUM OF 48 HOURS IN ADVANCE OF CONSTRUCTION ACTIVITIES ON OR IN THE VICINITY OF THEIR PROPERTY.


Before You Dig Anywhere In Texas STOP! CALL 1-800-245-4545

TOLL-FREE OSHA RULE 1926.651 REQUIRES PREVIOUS NOTIFICATION TEXAS ONE CALL SYSTEM


MIDLAND COUNTY, TEXAS					
2025 MIDLAND PAVEMENT MAINTENANCE PROJECT E CR 160					
DESIGN	DRAWN	DATE	PROJECT NO.	SCALE	SHEET #
J.C.T.	I.R.	11/12/24	56486	1" = 200'	C2-75.4

PLAT 2: PROJECT ENGINEERING & SURVEYING NORTH HAVEN, ANDREW, MIDLAND CO. MIDLAND COUNTY PAVING DISTRICT 2025 MWP PICT3 GRADE C LAYOUT TAB. C2-74.E CR 160 11/12/2024 11:46 AM EDGAR.KOOS

E CR 150

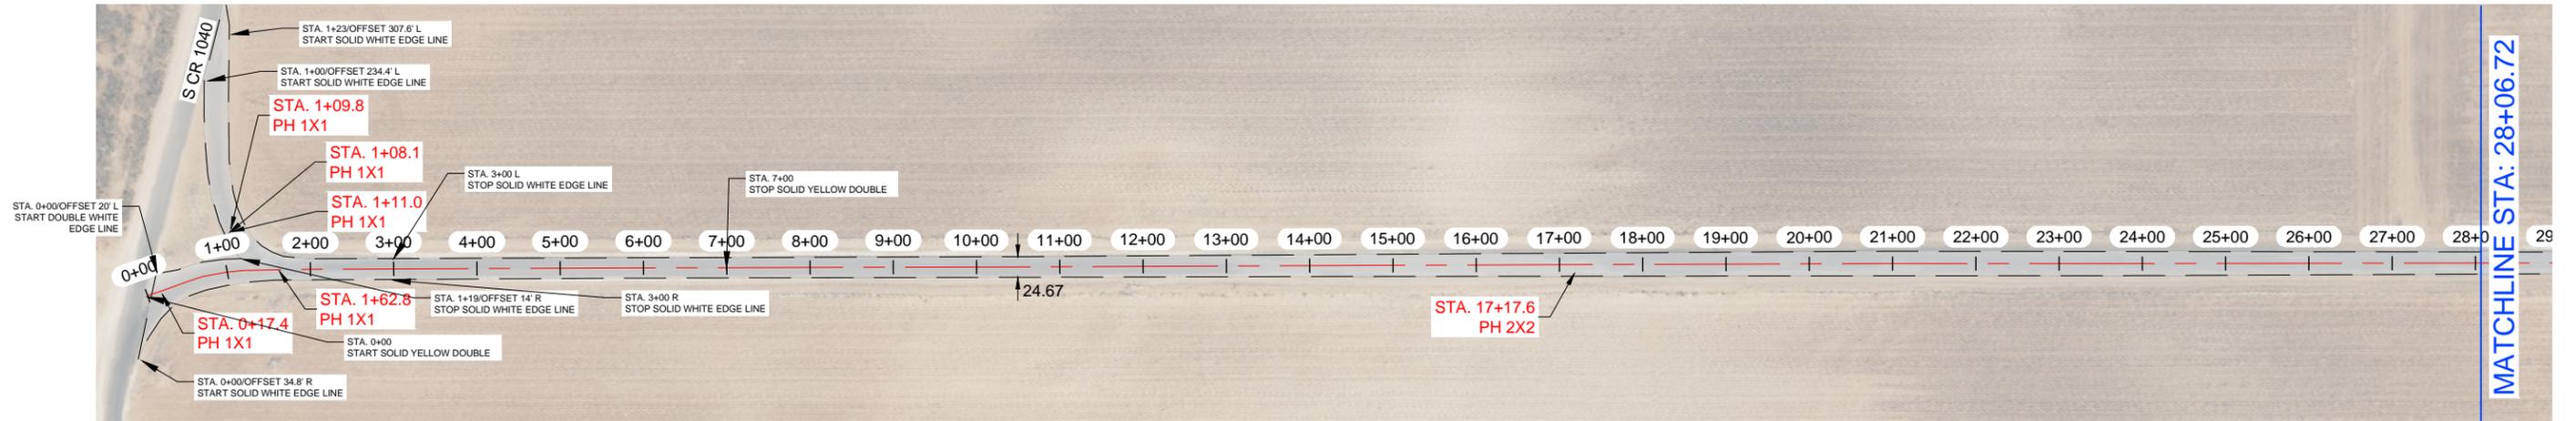


E CR 150

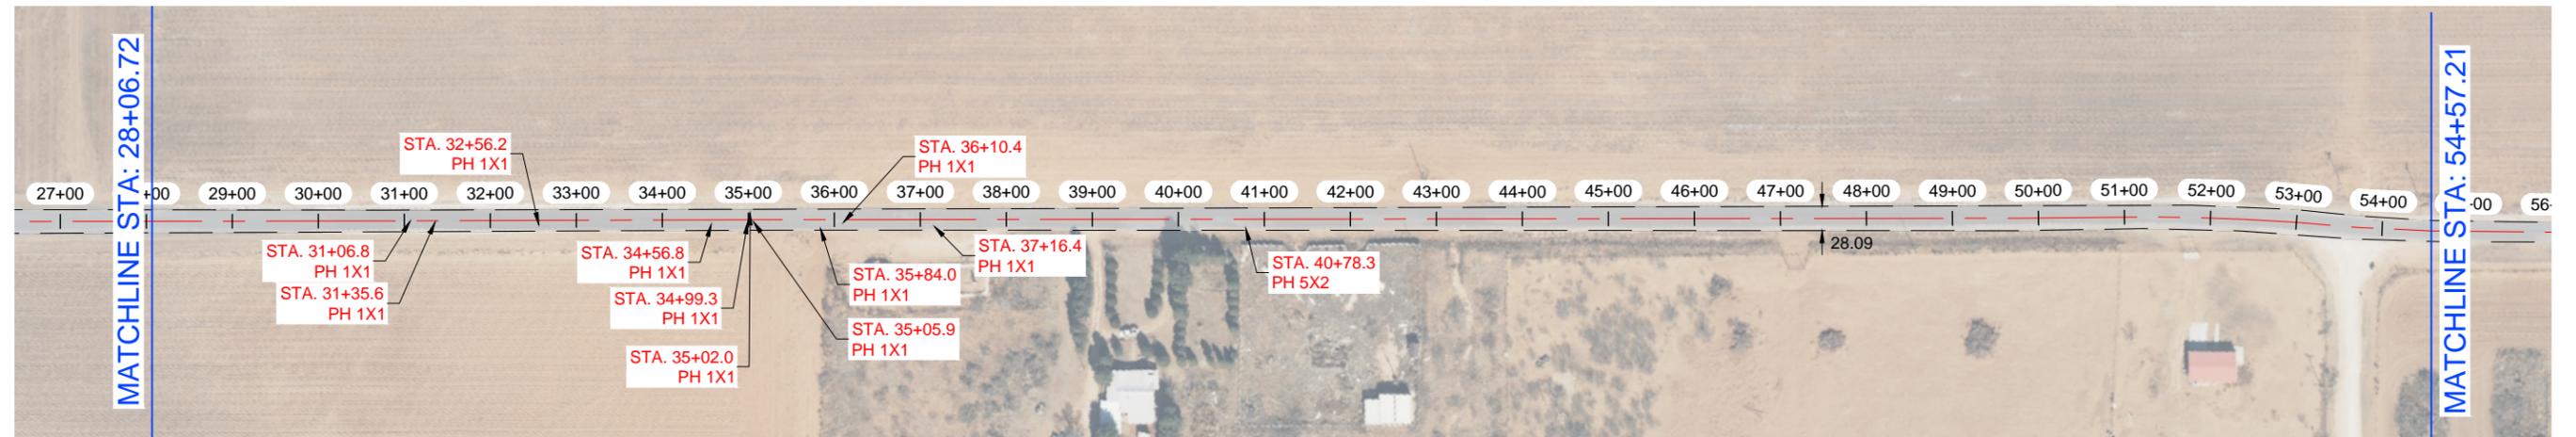


NOTES:

- 1.- CONTRACTOR TO AVOID DAMAGING EXISTING DRIVEWAYS MAILBOXES AND OTHER IMPROVEMENTS. LOCATIONS SHOWN ABOVE ARE APPROXIMATE AND CONTRACTOR SHOULD VERIFY LOCATIONS PRIOR TO BIDDING AND CONSTRUCTION.
- 2.- CONTRACTOR SHALL REPAIR ANY DAMAGE DONE TO EXISTING DRIVEWAYS OR OTHER IMPROVEMENTS AT NO COST TO OWNER.
- 3.- VIDEO OF EXISTING SITE CONDITION IS RECOMENDED PRIOR TO CONSTRUCTION START.
- 4.- SEE SHEET C0-0.3 FOR DETAILS.
- 5.- CONTRACTOR TO PLACE TEMPORARY TABS ALONG EXISTING CENTERLINE AND EDGELINE STRIPING FOR RESTORATION OF ORIGINAL STRIPING.
- 6.- CONTRACTOR TO PROVIDE DAILY QUANTITIES OF ASPHALT AND AGGREGETE TO VERIFY APPLICATION RATE.

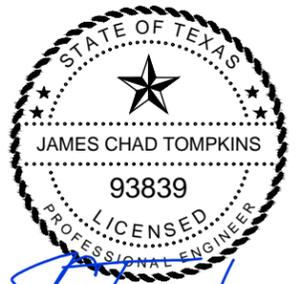

THE SEAL APPEARING ON THIS DOCUMENT WAS AUTHORIZED BY JAMES C. TOMPKINS, P.E. 93839 ON NOVEMBER 12, 2024

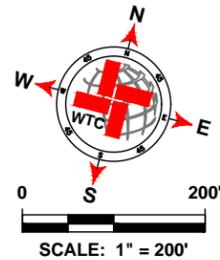

LEGEND	
	EXISTING CENTER LINE
	EXISTING END OF PAVEMENT
	EXISTING CONCRETE
	SEAL COAT AREA
	POTHOLE REPAIR (AS NOTED)

E CR 150 QUANTITIES			
ITEM #	ITEM	QTY.	UNIT
1	SINGLE COURSE SEAL COAT (APPROX.)	32 326	SY
2	STRIPING	10 029	LF
3	SOLID WHITE EDGE LINES	1 109	LF
4	SOLID YELLOW DOUBLE LINES	700	LF
WORK BY OTHERS			
ITEM #	ITEM	QTY.	UNIT
1	POTHOLE REPAIR (BY OTHERS)	4.1	SY

WTC
ENGINEERS | SURVEYORS

West Texas Consultants, Inc.
ENGINEERS PLANNERS SURVEYORS
405 S.W. 1st. Street | Andrews, TX 79714 |(432) 523-2181
TEXAS REGISTERED ENGINEERING FIRM F-2746
TEXAS REGISTERED SURVEYOR FIRM #100792-00

REVISION DESCRIPTION	REVISION	DATE

LOCATIONS OF UNDERGROUND UTILITIES ARE APPROXIMATE AND MAY NOT INCLUDE ALL UNDERGROUND UTILITIES PRESENT. CONTRACTOR SHALL VERIFY THE LOCATIONS OF ALL UTILITY CROSSINGS BEFORE EXCAVATION OF ROADWAY.

CONTRACTOR SHALL NOTIFY PROPERTY OWNERS AND RESIDENTS A MINIMUM OF 48 HOURS IN ADVANCE OF CONSTRUCTION ACTIVITIES ON OR IN THE VICINITY OF THEIR PROPERTY.


Before You Dig Anywhere In Texas
STOP! CALL 1-800-245-4545

TOLL-FREE OSHA RULE 1926.651
REQUIRES PREVIOUS NOTIFICATION
TEXAS ONE CALL SYSTEM

MIDLAND COUNTY, TEXAS					
2025 MIDLAND PAVEMENT MAINTENANCE PROJECT E CR 150					
DESIGN	DRAWN	DATE	PROJECT NO.	SCALE	SHEET #
J.C.T.	I.R.	11/12/24	56486	1" = 200'	C2-76.0

PLAT 2: PROJECT ENGINEERING & SURVEYING (MIDLAND COUNTY PAVING) 2025 MIDLAND PAVEMENT MAINTENANCE PROJECT E CR 150. DATE: 11/12/2024 11:46 AM. EDOUAR.0003

E CR 280

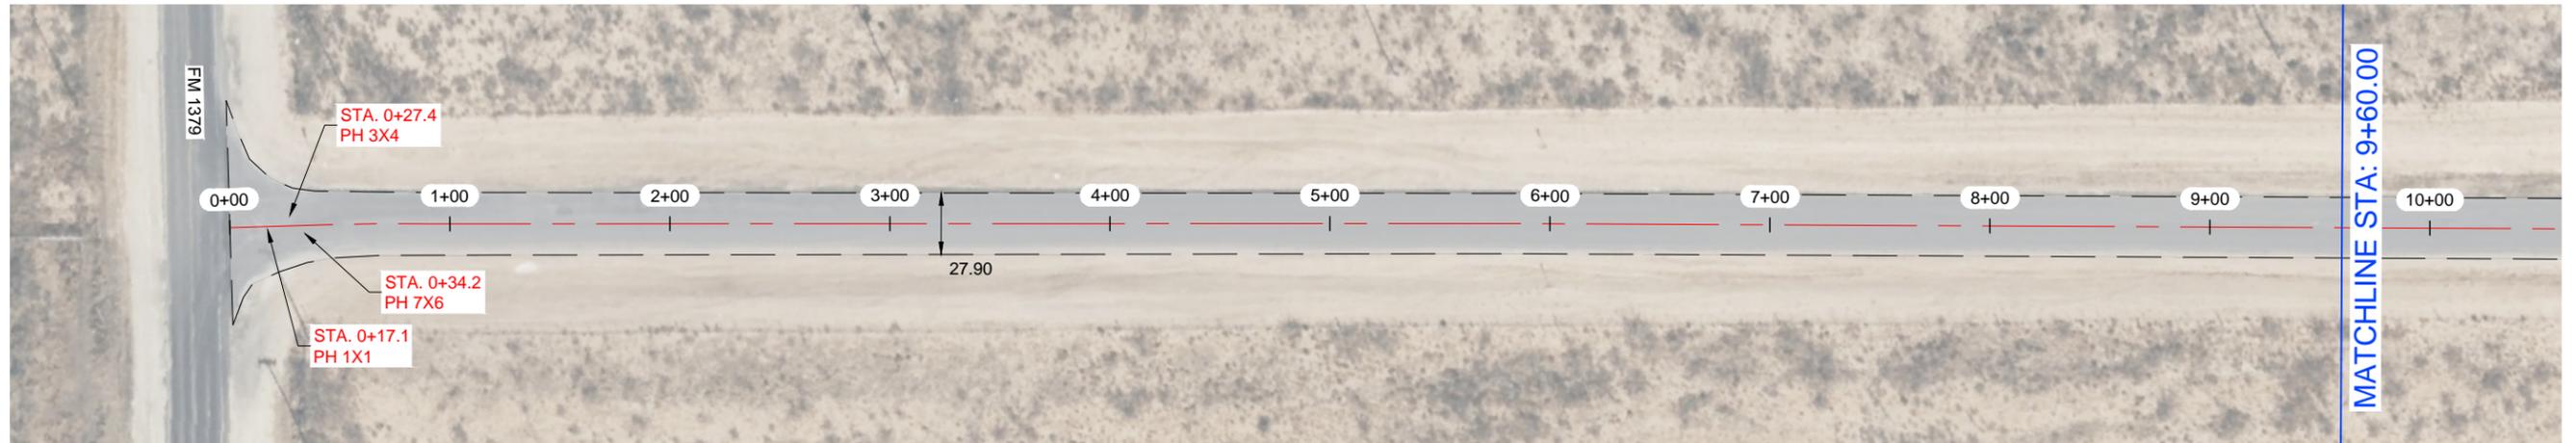


E CR 280




NOTES:

- 1.- CONTRACTOR TO AVOID DAMAGING EXISTING DRIVEWAYS MAILBOXES AND OTHER IMPROVEMENTS. LOCATIONS SHOWN ABOVE ARE APPROXIMATE AND CONTRACTOR SHOULD VERIFY LOCATIONS PRIOR TO BIDDING AND CONSTRUCTION.
- 2.- CONTRACTOR SHALL REPAIR ANY DAMAGE DONE TO EXISTING DRIVEWAYS OR OTHER IMPROVEMENTS AT NO COST TO OWNER.
- 3.- VIDEO OF EXISTING SITE CONDITION IS RECOMENDED PRIOR TO CONSTRUCTION START.
- 4.- SEE SHEET C0-0.3 FOR DETAILS.
- 5.- CONTRACTOR TO PLACE TEMPORARY TABS ALONG EXISTING CENTERLINE AND EDGELINE STRIPING FOR RESTORATION OF ORIGINAL STRIPING.
- 6.- CONTRACTOR TO PROVIDE DAILY QUANTITIES OF ASPHALT AND AGGREGETE TO VERIFY APPLICATION RATE.

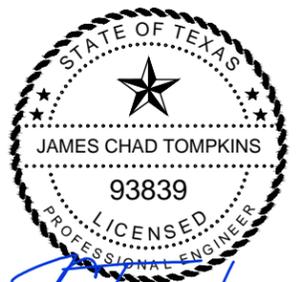

THE SEAL APPEARING ON THIS DOCUMENT WAS AUTHORIZED BY JAMES C. TOMPKINS, P.E. 93839 ON NOVEMBER 12, 2024

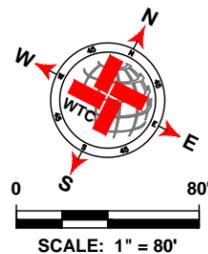

LEGEND	
	EXISTING CENTER LINE
	EXISTING END OF PAVEMENT
	EXISTING CONCRETE
	SEAL COAT AREA
	POTHOLE REPAIR (AS NOTED)

E CR 280 QUANTITIES			
ITEM #	ITEM	QTY.	UNIT
1	SINGLE COURSE SEAL COAT (APPROX.)	5 948	SY
2	STRIPING	1 898	LF
3	SOLID WHITE EDGE LINES	3 796	LF
WORK BY OTHERS			
ITEM #	ITEM	QTY.	UNIT
1	POTHOLE REPAIR (BY OTHERS)	6.1	SY

WTC
ENGINEERS | SURVEYORS

West Texas Consultants, Inc.
ENGINEERS PLANNERS SURVEYORS
405 S.W. 1st. Street | Andrews, TX 79714 | (432) 523-2181
TEXAS REGISTERED ENGINEERING FIRM F-2746
TEXAS REGISTERED SURVEYOR FIRM #100792-00

REVISION DESCRIPTION	REVISION	DATE

LOCATIONS OF UNDERGROUND UTILITIES ARE APPROXIMATE AND MAY NOT INCLUDE ALL UNDERGROUND UTILITIES PRESENT. CONTRACTOR SHALL VERIFY THE LOCATIONS OF ALL UTILITY CROSSINGS BEFORE EXCAVATION OF ROADWAY.


CONTRACTOR SHALL NOTIFY PROPERTY OWNERS AND RESIDENTS A MINIMUM OF 48 HOURS IN ADVANCE OF CONSTRUCTION ACTIVITIES ON OR IN THE VICINITY OF THEIR PROPERTY.

Before You Dig Anywhere In Texas STOP! CALL 1-800-245-4545
TOLL-FREE OSHA RULE 1926.651 REQUIRES PREVIOUS NOTIFICATION TEXAS ONE CALL SYSTEM

MIDLAND COUNTY, TEXAS					
2025 MIDLAND PAVEMENT MAINTENANCE PROJECT E CR 280					
DESIGN	DRAWN	DATE	PROJECT NO.	SCALE	SHEET #
J.C.T.	I.R.	11/12/24	56486	1" = 80'	C2-77.0

PLAT: 2: PROJECTS ENGINEERING & SURVEYING, 1011 SOUTH HANCOCK AVENUE, MIDLAND, TX 79701; MIDLAND COUNTY PAVING DISTRICT; 2025 MPMMP PICTOS GRADE C LAYOUT TAB. C2-77.0.0.E CR 280.11.12.2024.11.06 AM. EDOAR.8103

E CR 200

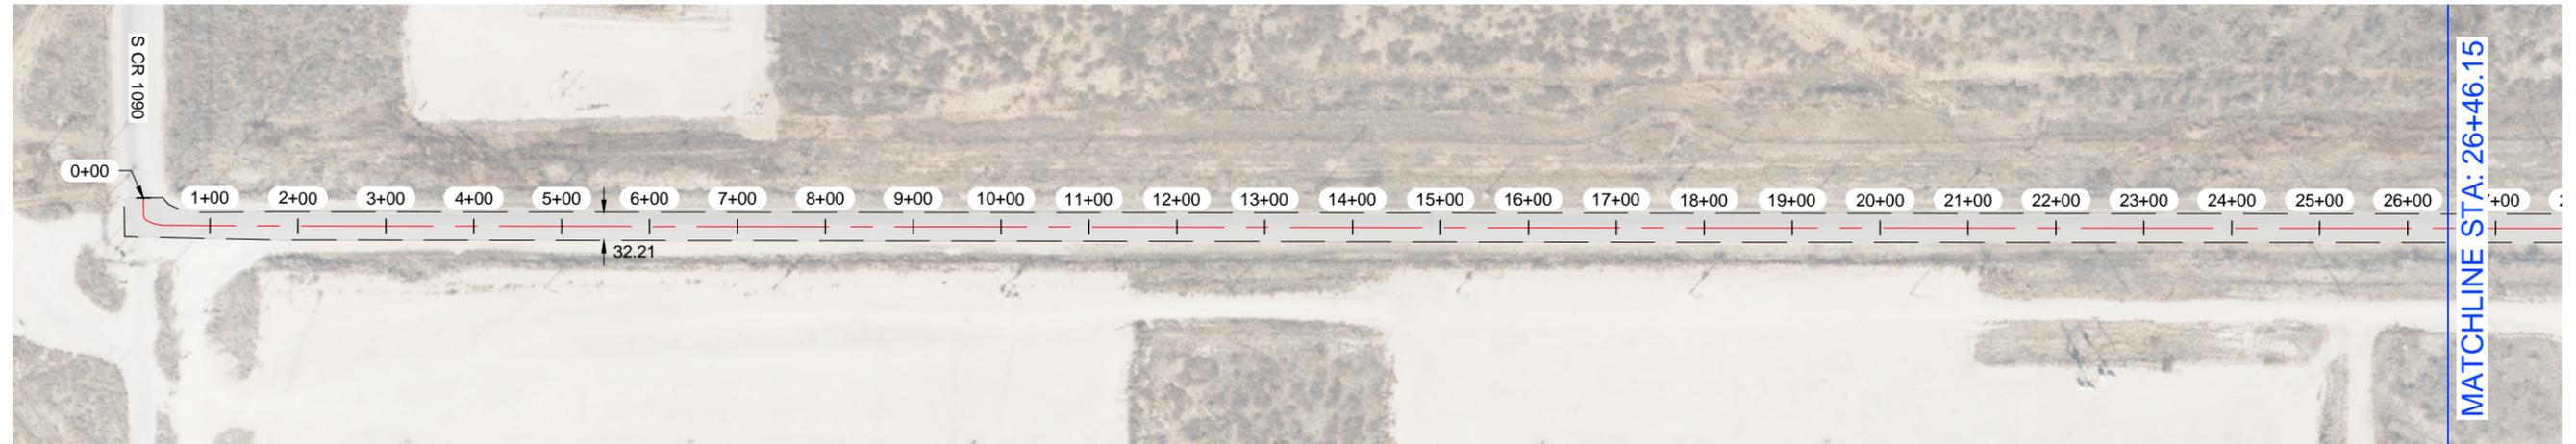


E CR 200




NOTES:

- 1.- CONTRACTOR TO AVOID DAMAGING EXISTING DRIVEWAYS MAILBOXES AND OTHER IMPROVEMENTS. LOCATIONS SHOWN ABOVE ARE APPROXIMATE AND CONTRACTOR SHOULD VERIFY LOCATIONS PRIOR TO BIDDING AND CONSTRUCTION.
- 2.- CONTRACTOR SHALL REPAIR ANY DAMAGE DONE TO EXISTING DRIVEWAYS OR OTHER IMPROVEMENTS AT NO COST TO OWNER.
- 3.- VIDEO OF EXISTING SITE CONDITION IS RECOMENDED PRIOR TO CONSTRUCTION START.
- 4.- SEE SHEET C0-0.3 FOR DETAILS.
- 5.- CONTRACTOR TO PLACE TEMPORARY TABS ALONG EXISTING CENTERLINE AND EDGELINE STRIPING FOR RESTORATION OF ORIGINAL STRIPING.
- 6.- CONTRACTOR TO PROVIDE DAILY QUANTITIES OF ASPHALT AND AGGREGETE TO VERIFY APPLICATION RATE.

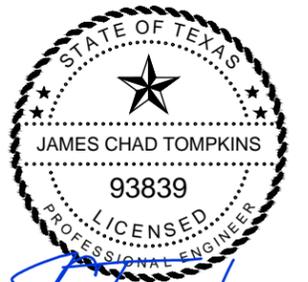

THE SEAL APPEARING ON THIS DOCUMENT WAS AUTHORIZED BY JAMES C. TOMPKINS, P.E. 93839 ON NOVEMBER 12, 2024

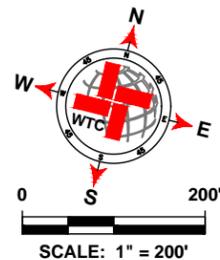

LEGEND	
	EXISTING CENTER LINE
	EXISTING END OF PAVEMENT
	EXISTING CONCRETE
	SEAL COAT AREA
	POTHOLE REPAIR (AS NOTED)

E CR 200 QUANTITIES			
ITEM #	ITEM	QTY.	UNIT
1	SINGLE COURSE SEAL COAT (APPROX.)	57 319	SY
2	STRIPING	15 808	LF
3	SOLID WHITE EDGE LINES	31 616	LF
WORK BY OTHERS			
ITEM #	ITEM	QTY.	UNIT
1	POTHOLE REPAIR (BY OTHERS)	2.3	SY

WTC
ENGINEERS | SURVEYORS

West Texas Consultants, Inc.
ENGINEERS PLANNERS SURVEYORS
405 S.W. 1st. Street | Andrews, TX 79714 | (432) 523-2181
TEXAS REGISTERED ENGINEERING FIRM F-2746
TEXAS REGISTERED SURVEYOR FIRM #100792-00

REVISION DESCRIPTION	REVISION	DATE

LOCATIONS OF UNDERGROUND UTILITIES ARE APPROXIMATE AND MAY NOT INCLUDE ALL UNDERGROUND UTILITIES PRESENT. CONTRACTOR SHALL VERIFY THE LOCATIONS OF ALL UTILITY CROSSINGS BEFORE EXCAVATION OF ROADWAY.

CONTRACTOR SHALL NOTIFY PROPERTY OWNERS AND RESIDENTS A MINIMUM OF 48 HOURS IN ADVANCE OF CONSTRUCTION ACTIVITIES ON OR IN THE VICINITY OF THEIR PROPERTY.

Before You Dig Anywhere In Texas STOP! CALL 1-800-245-4545

TOLL-FREE OSHA RULE 1926.651 REQUIRES PREVIOUS NOTIFICATION TEXAS ONE CALL SYSTEM


MIDLAND COUNTY, TEXAS					
2025 MIDLAND PAVEMENT MAINTENANCE PROJECT E CR 200					
DESIGN	DRAWN	DATE	PROJECT NO.	SCALE	SHEET #
J.C.T.	I.R.	11/12/24	56486	1" = 200'	C2-78.0

PLAT 2: PROJECT ENGINEERING & SURVEYING NORTH HAVEN, ANDERSON, MIDLAND CO. MIDLAND COUNTY PAVING DISTRICT 2025 MIDLAND PAVEMENT MAINTENANCE PROJECT GRADE C LAYOUT TAB. C2-78.0 E. CR 200 11/12/2024 11:06 AM EDGAR.BKOS

E CR 200




E CR 200

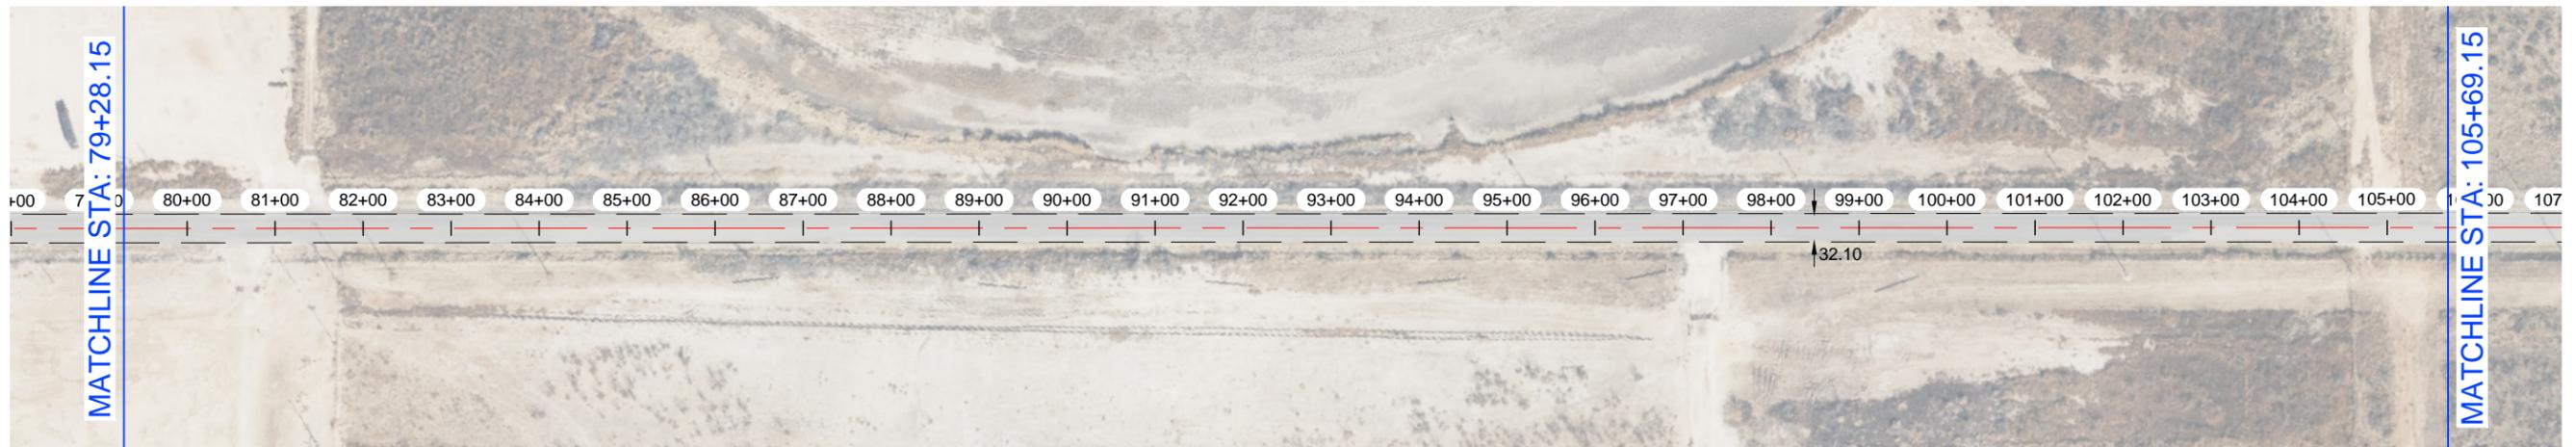


NOTES:

- 1.- CONTRACTOR TO AVOID DAMAGING EXISTING DRIVEWAYS MAILBOXES AND OTHER IMPROVEMENTS. LOCATIONS SHOWN ABOVE ARE APPROXIMATE AND CONTRACTOR SHOULD VERIFY LOCATIONS PRIOR TO BIDDING AND CONSTRUCTION.
- 2.- CONTRACTOR SHALL REPAIR ANY DAMAGE DONE TO EXISTING DRIVEWAYS OR OTHER IMPROVEMENTS AT NO COST TO OWNER.
- 3.- VIDEO OF EXISTING SITE CONDITION IS RECOMENDED PRIOR TO CONSTRUCTION START.
- 4.- SEE SHEET C0-0.3 FOR DETAILS.
- 5.- CONTRACTOR TO PLACE TEMPORARY TABS ALONG EXISTING CENTERLINE AND EDGELINE STRIPING FOR RESTORATION OF ORIGINAL STRIPING.
- 6.- CONTRACTOR TO PROVIDE DAILY QUANTITIES OF ASPHALT AND AGGREGETE TO VERIFY APPLICATION RATE.

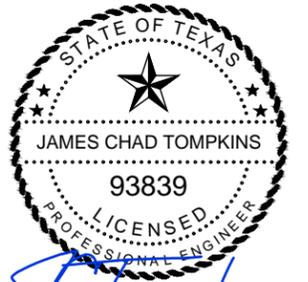

THE SEAL APPEARING ON THIS DOCUMENT WAS AUTHORIZED BY JAMES C. TOMPKINS, P.E. 93839 ON NOVEMBER 12, 2024

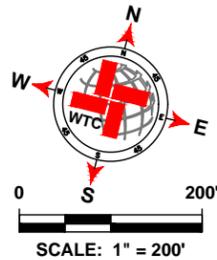

LEGEND	
	EXISTING CENTER LINE
	EXISTING END OF PAVEMENT
	EXISTING CONCRETE
	SEAL COAT AREA
	POTHOLE REPAIR (AS NOTED)

E CR 200 QUANTITIES			
ITEM #	ITEM	QTY.	UNIT
1	SINGLE COURSE SEAL COAT (APPROX.)	SEE C2-95.0	SY
2	STRIPING		LF
3	SOLID WHITE EDGE LINES		LF
WORK BY OTHERS			
ITEM #	ITEM	QTY.	UNIT
1	POTHOLE REPAIR (BY OTHERS)		SY

WTC
ENGINEERS | SURVEYORS

West Texas Consultants, Inc.
ENGINEERS PLANNERS SURVEYORS
405 S.W. 1st. Street | Andrews, TX 79714 | (432) 523-2181
TEXAS REGISTERED ENGINEERING FIRM F-2746
TEXAS REGISTERED SURVEYOR FIRM #100792-00

REVISION DESCRIPTION	REVISION	DATE

LOCATIONS OF UNDERGROUND UTILITIES ARE APPROXIMATE AND MAY NOT INCLUDE ALL UNDERGROUND UTILITIES PRESENT. CONTRACTOR SHALL VERIFY THE LOCATIONS OF ALL UTILITY CROSSINGS BEFORE EXCAVATION OF ROADWAY.

CONTRACTOR SHALL NOTIFY PROPERTY OWNERS AND RESIDENTS A MINIMUM OF 48 HOURS IN ADVANCE OF CONSTRUCTION ACTIVITIES ON OR IN THE VICINITY OF THEIR PROPERTY.


Before You Dig Anywhere In Texas STOP! CALL 1-800-245-4545

TOLL-FREE OSHA RULE 1926.651 REQUIRES PREVIOUS NOTIFICATION TEXAS ONE CALL SYSTEM


MIDLAND COUNTY, TEXAS					
2025 MIDLAND PAVEMENT MAINTENANCE PROJECT E CR 200					
DESIGN	DRAWN	DATE	PROJECT NO.	SCALE	SHEET #
J.C.T.	I.R.	11/12/24	56486	1" = 200'	C2-78.1

PLAT 2: PROJECT ENGINEERING & SURVEYING NORTH HAVEN, ANDREWS, MIDLAND CO., MIDLAND COUNTY PAVING DISTRICT 2025 MIDLAND PAVEMENT MAINTENANCE PROJECT E CR 200 11/12/2024 11:06 AM EDGAR.RJOS

E CR 200

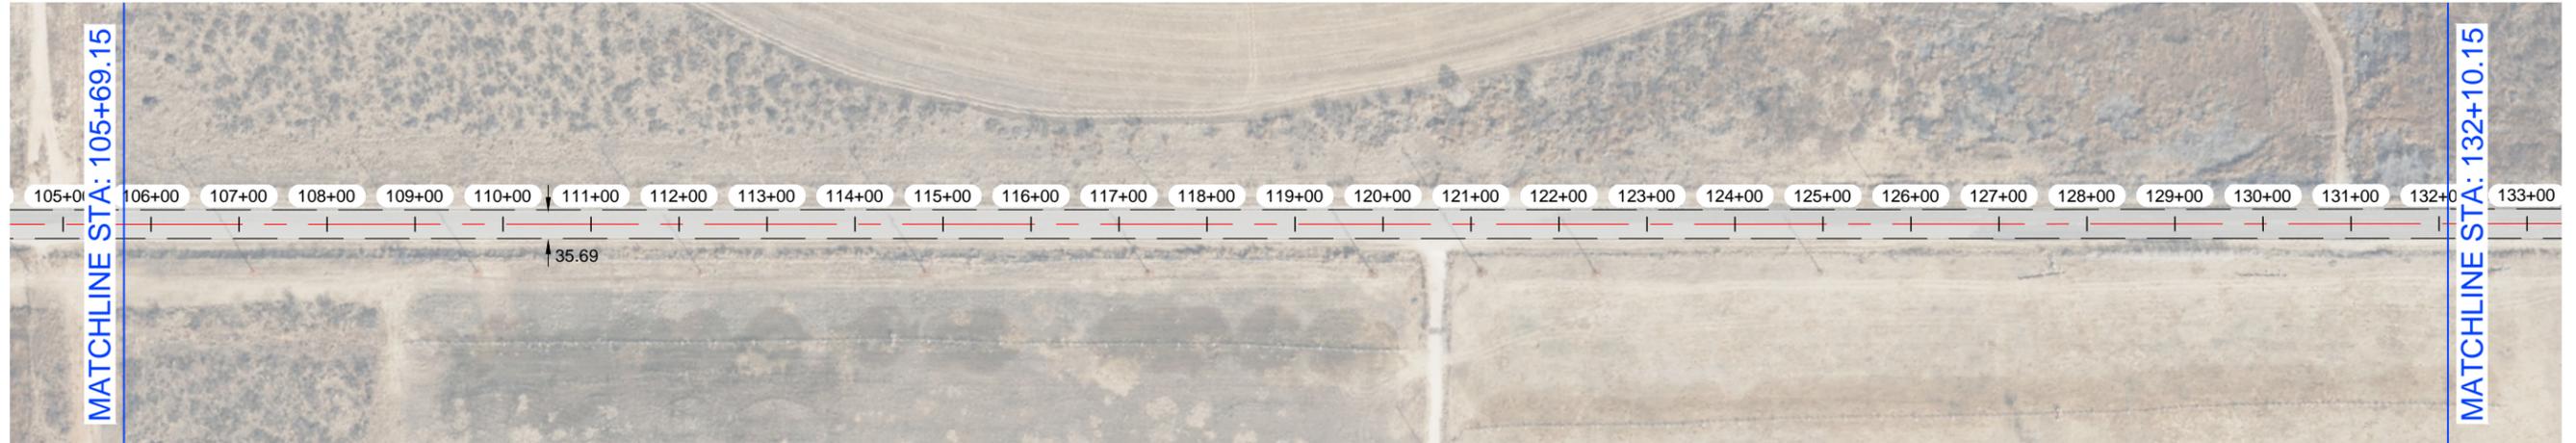


E CR 200

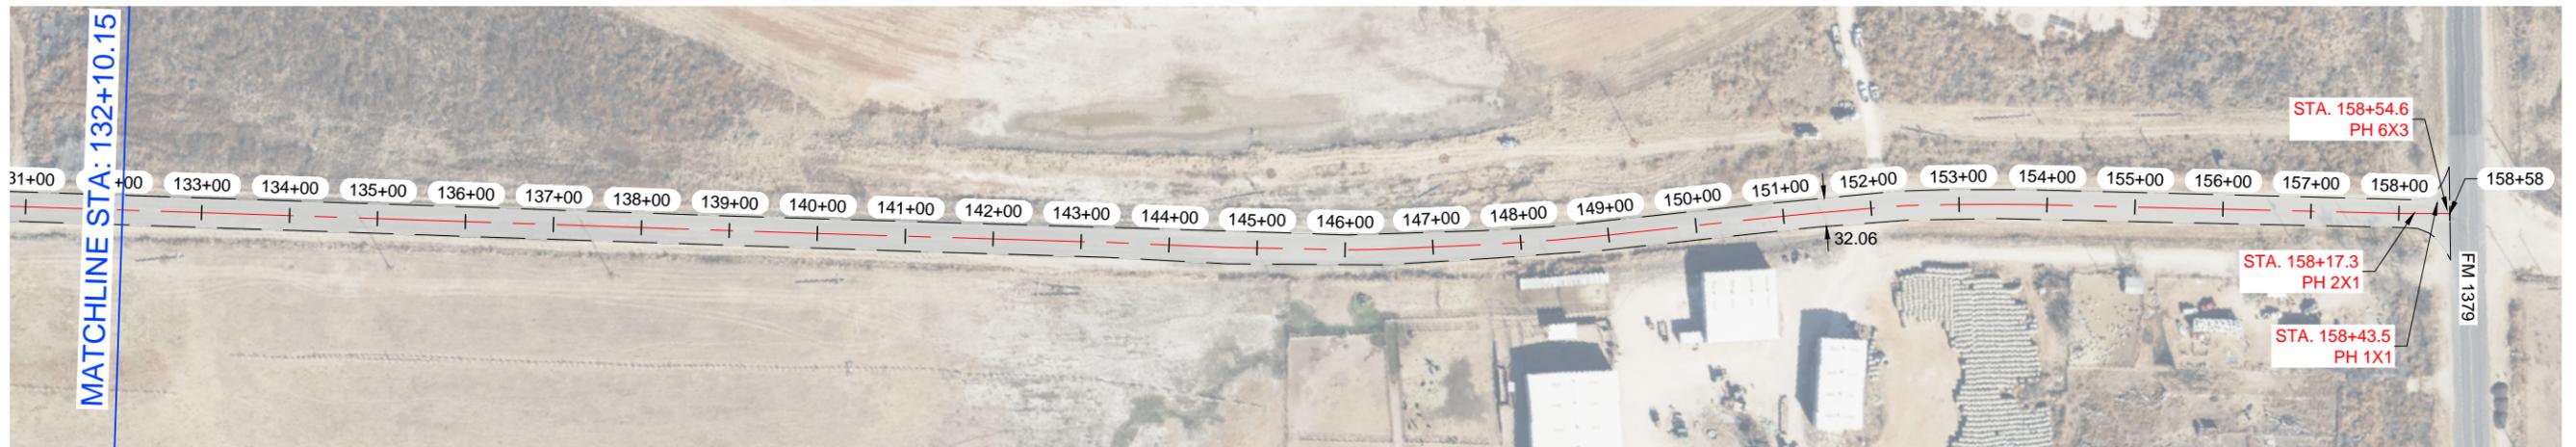


NOTES:

- 1.- CONTRACTOR TO AVOID DAMAGING EXISTING DRIVEWAYS MAILBOXES AND OTHER IMPROVEMENTS. LOCATIONS SHOWN ABOVE ARE APPROXIMATE AND CONTRACTOR SHOULD VERIFY LOCATIONS PRIOR TO BIDDING AND CONSTRUCTION.
- 2.- CONTRACTOR SHALL REPAIR ANY DAMAGE DONE TO EXISTING DRIVEWAYS OR OTHER IMPROVEMENTS AT NO COST TO OWNER.
- 3.- VIDEO OF EXISTING SITE CONDITION IS RECOMMENDED PRIOR TO CONSTRUCTION START.
- 4.- SEE SHEET C0-0.3 FOR DETAILS.
- 5.- CONTRACTOR TO PLACE TEMPORARY TABS ALONG EXISTING CENTERLINE AND EDGELINE STRIPING FOR RESTORATION OF ORIGINAL STRIPING.
- 6.- CONTRACTOR TO PROVIDE DAILY QUANTITIES OF ASPHALT AND AGGREGETE TO VERIFY APPLICATION RATE.

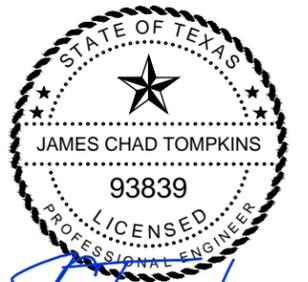

THE SEAL APPEARING ON THIS DOCUMENT WAS AUTHORIZED BY JAMES C. TOMPKINS, P.E. 93839 ON NOVEMBER 12, 2024

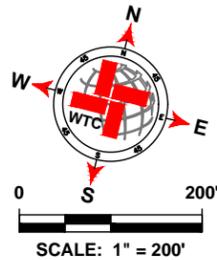

LEGEND	
	EXISTING CENTER LINE
	EXISTING END OF PAVEMENT
	EXISTING CONCRETE
	SEAL COAT AREA
	POTHOLE REPAIR (AS NOTED)

E CR 200 QUANTITIES			
ITEM #	ITEM	QTY.	UNIT
1	SINGLE COURSE SEAL COAT (APPROX.)	SEE C2-95.0	SY
2	STRIPING		LF
3	SOLID WHITE EDGE LINES		LF
WORK BY OTHERS			
ITEM #	ITEM	QTY.	UNIT
1	POTHOLE REPAIR (BY OTHERS)		SY

WTC
ENGINEERS | SURVEYORS

West Texas Consultants, Inc.
ENGINEERS PLANNERS SURVEYORS
405 S.W. 1st. Street | Andrews, TX 79714 | (432) 523-2181
TEXAS REGISTERED ENGINEERING FIRM F-2746
TEXAS REGISTERED SURVEYOR FIRM #100792-00

REVISION DESCRIPTION	REVISION	DATE

LOCATIONS OF UNDERGROUND UTILITIES ARE APPROXIMATE AND MAY NOT INCLUDE ALL UNDERGROUND UTILITIES PRESENT. CONTRACTOR SHALL VERIFY THE LOCATIONS OF ALL UTILITY CROSSINGS BEFORE EXCAVATION OF ROADWAY.

CONTRACTOR SHALL NOTIFY PROPERTY OWNERS AND RESIDENTS A MINIMUM OF 48 HOURS IN ADVANCE OF CONSTRUCTION ACTIVITIES ON OR IN THE VICINITY OF THEIR PROPERTY.

Before You Dig Anywhere In Texas STOP! CALL 1-800-245-4545

TOLL-FREE OSHA RULE 1926.651 REQUIRES PREVIOUS NOTIFICATION TEXAS ONE CALL SYSTEM


MIDLAND COUNTY, TEXAS					
2025 MIDLAND PAVEMENT MAINTENANCE PROJECT E CR 200					
DESIGN	DRAWN	DATE	PROJECT NO.	SCALE	SHEET #
J.C.T.	I.R.	11/12/24	56486	1" = 200'	C2-78.2

PLAT 2: PROJECT ENGINEERING & SURVEY NORTH SASSA PAROLA, MIDLAND CO., MIDLAND COUNTY PAVING DISTRICT 2025 MIDLAND PAVEMENT MAINTENANCE PROJECT GRADE C LAYOUT TAB. C2-78.2 E. CR 200 11/12/2024 11:06 AM EDGAR.KOOS

E CR 180




E CR 180

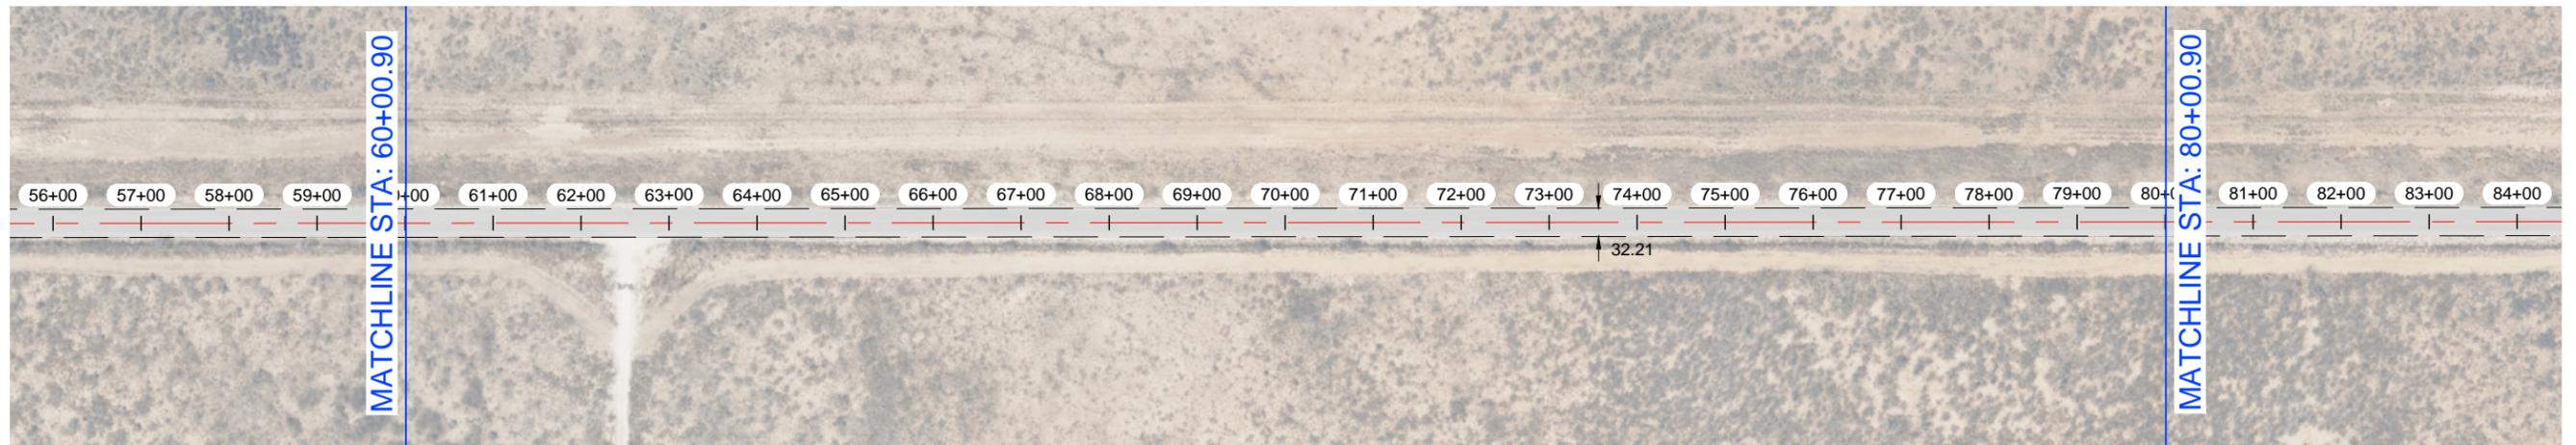


NOTES:

- 1.- CONTRACTOR TO AVOID DAMAGING EXISTING DRIVEWAYS MAILBOXES AND OTHER IMPROVEMENTS. LOCATIONS SHOWN ABOVE ARE APPROXIMATE AND CONTRACTOR SHOULD VERIFY LOCATIONS PRIOR TO BIDDING AND CONSTRUCTION.
- 2.- CONTRACTOR SHALL REPAIR ANY DAMAGE DONE TO EXISTING DRIVEWAYS OR OTHER IMPROVEMENTS AT NO COST TO OWNER.
- 3.- VIDEO OF EXISTING SITE CONDITION IS RECOMENDED PRIOR TO CONSTRUCTION START.
- 4.- SEE SHEET C0-0.3 FOR DETAILS.
- 5.- CONTRACTOR TO PLACE TEMPORARY TABS ALONG EXISTING CENTERLINE AND EDGELINE STRIPING FOR RESTORATION OF ORIGINAL STRIPING.
- 6.- CONTRACTOR TO PROVIDE DAILY QUANTITIES OF ASPHALT AND AGGREGETE TO VERIFY APPLICATION RATE.

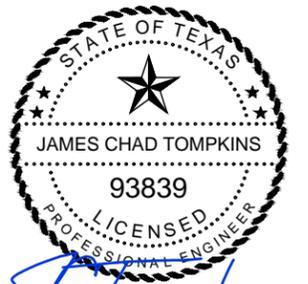

THE SEAL APPEARING ON THIS DOCUMENT WAS AUTHORIZED BY JAMES C. TOMPKINS, P.E. 93839 ON NOVEMBER 12, 2024

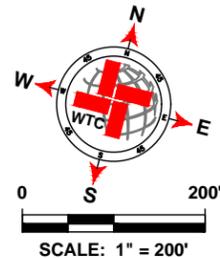

LEGEND	
	EXISTING CENTER LINE
	EXISTING END OF PAVEMENT
	EXISTING CONCRETE
	SEAL COAT AREA
	POTHOLE REPAIR (AS NOTED)

E CR 180 QUANTITIES			
ITEM #	ITEM	QTY.	UNIT
1	SINGLE COURSE SEAL COAT (APPROX.)	SEE C2-96.0	SY
2	STRIPING		LF
3	SOLID WHITE EDGE LINES		LF
WORK BY OTHERS			
ITEM #	ITEM	QTY.	UNIT
1	POTHOLE REPAIR (BY OTHERS)		SY

WTC
ENGINEERS | SURVEYORS

West Texas Consultants, Inc.
ENGINEERS PLANNERS SURVEYORS
405 S.W. 1st. Street | Andrews, TX 79714 | (432) 523-2181
TEXAS REGISTERED ENGINEERING FIRM F-2746
TEXAS REGISTERED SURVEYOR FIRM #100792-00

REVISION DESCRIPTION	REVISION	DATE

LOCATIONS OF UNDERGROUND UTILITIES ARE APPROXIMATE AND MAY NOT INCLUDE ALL UNDERGROUND UTILITIES PRESENT. CONTRACTOR SHALL VERIFY THE LOCATIONS OF ALL UTILITY CROSSINGS BEFORE EXCAVATION OF ROADWAY.

CONTRACTOR SHALL NOTIFY PROPERTY OWNERS AND RESIDENTS A MINIMUM OF 48 HOURS IN ADVANCE OF CONSTRUCTION ACTIVITIES ON OR IN THE VICINITY OF THEIR PROPERTY.


Before You Dig Anywhere In Texas STOP! CALL 1-800-245-4545

TOLL-FREE OSHA RULE 1926.651 REQUIRES PREVIOUS NOTIFICATION TEXAS ONE CALL SYSTEM

MIDLAND COUNTY, TEXAS					
2025 MIDLAND PAVEMENT MAINTENANCE PROJECT E CR 180					
DESIGN	DRAWN	DATE	PROJECT NO.	SCALE	SHEET #
J.C.T.	I.R.	11/12/24	56486	1" = 200'	C2-79.1


PLAT 2: PROJECT ENGINEERING & SURVEYING NORTH DALLAS AND/OR MIDLAND COUNTY PAVING DISTRICTS GRADE C LAYOUT TAB. C2-81.1 E CR 180 11/12/2024 11:06 AM EDGAR.BJOS

E CR 180

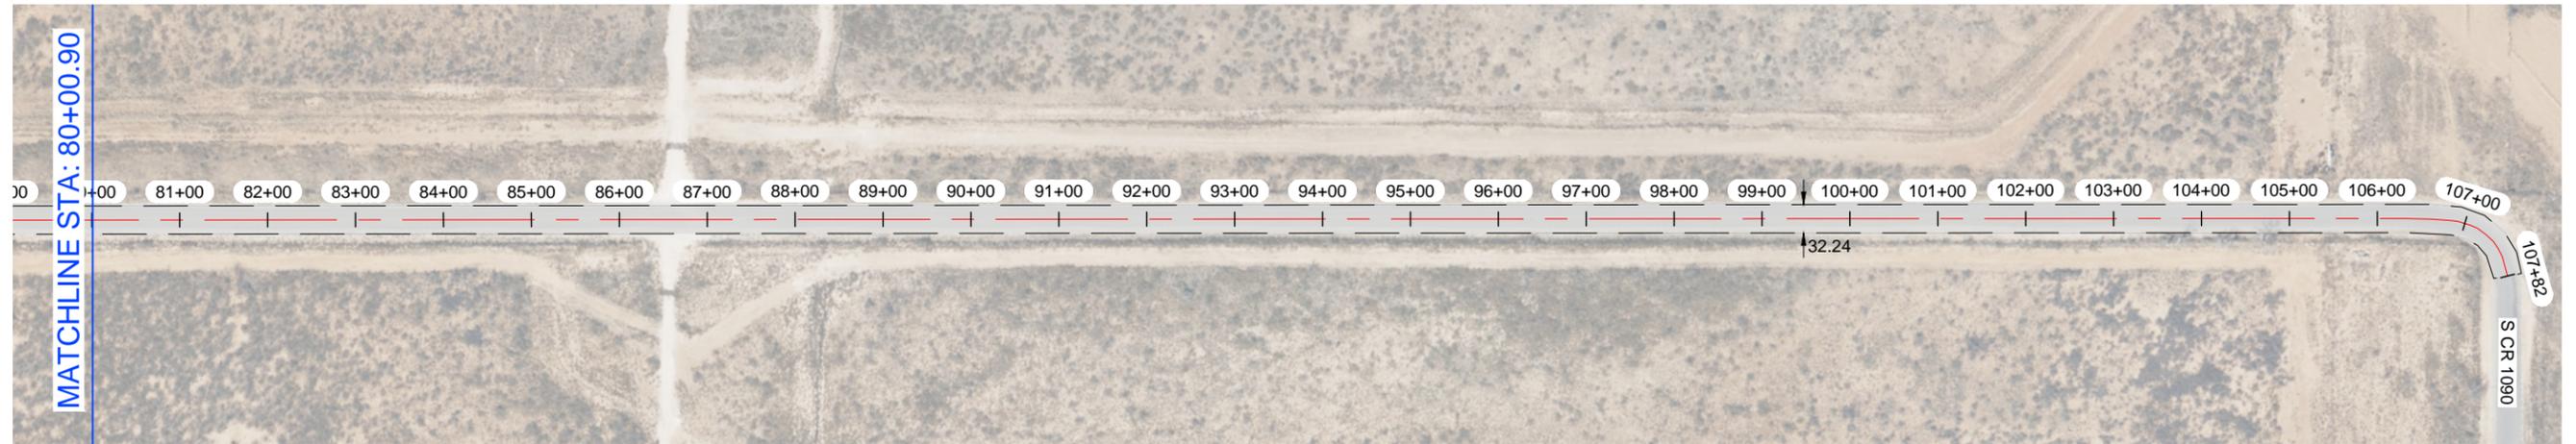


NOTES:

- 1.- CONTRACTOR TO AVOID DAMAGING EXISTING DRIVEWAYS MAILBOXES AND OTHER IMPROVEMENTS. LOCATIONS SHOWN ABOVE ARE APPROXIMATE AND CONTRACTOR SHOULD VERIFY LOCATIONS PRIOR TO BIDDING AND CONSTRUCTION.
- 2.- CONTRACTOR SHALL REPAIR ANY DAMAGE DONE TO EXISTING DRIVEWAYS OR OTHER IMPROVEMENTS AT NO COST TO OWNER.
- 3.- VIDEO OF EXISTING SITE CONDITION IS RECOMENDED PRIOR TO CONSTRUCTION START.
- 4.- SEE SHEET C0-0.3 FOR DETAILS.
- 5.- CONTRACTOR TO PLACE TEMPORARY TABS ALONG EXISTING CENTERLINE AND EDGELINE STRIPING FOR RESTORATION OF ORIGINAL STRIPING.
- 6.- CONTRACTOR TO PROVIDE DAILY QUANTITIES OF ASPHALT AND AGGREGETE TO VERIFY APPLICATION RATE.

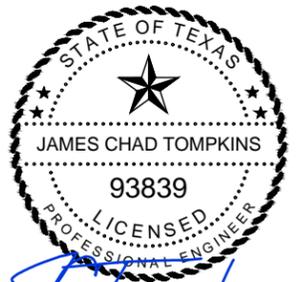

THE SEAL APPEARING ON THIS DOCUMENT WAS AUTHORIZED BY JAMES C. TOMPKINS, P.E. 93839 ON NOVEMBER 12, 2024

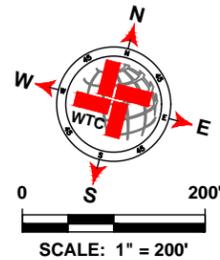

LEGEND	
	EXISTING CENTER LINE
	EXISTING END OF PAVEMENT
	EXISTING CONCRETE
	SEAL COAT AREA
	POTHOLE REPAIR (AS NOTED)

E CR 180 QUANTITIES			
ITEM #	ITEM	QTY.	UNIT
1	SINGLE COURSE SEAL COAT (APPROX.)	SEE C2-96.0	SY
2	STRIPING		LF
3	SOLID WHITE EDGE LINES		LF
WORK BY OTHERS			
ITEM #	ITEM	QTY.	UNIT
1	POTHOLE REPAIR (BY OTHERS)		SY

WTC
ENGINEERS | SURVEYORS

West Texas Consultants, Inc.
ENGINEERS PLANNERS SURVEYORS
405 S.W. 1st. Street | Andrews, TX 79714 | (432) 523-2181
TEXAS REGISTERED ENGINEERING FIRM F-2746
TEXAS REGISTERED SURVEYOR FIRM #100792-00

REVISION DESCRIPTION	REVISION	DATE

LOCATIONS OF UNDERGROUND UTILITIES ARE APPROXIMATE AND MAY NOT INCLUDE ALL UNDERGROUND UTILITIES PRESENT. CONTRACTOR SHALL VERIFY THE LOCATIONS OF ALL UTILITY CROSSINGS BEFORE EXCAVATION OF ROADWAY.

CONTRACTOR SHALL NOTIFY PROPERTY OWNERS AND RESIDENTS A MINIMUM OF 48 HOURS IN ADVANCE OF CONSTRUCTION ACTIVITIES ON OR IN THE VICINITY OF THEIR PROPERTY.


Before You Dig Anywhere In Texas
STOP! CALL 1-800-245-4545

TOLL-FREE OSHA RULE 1926.651
REQUIRES PREVIOUS NOTIFICATION
TEXAS ONE CALL SYSTEM


MIDLAND COUNTY, TEXAS					
2025 MIDLAND PAVEMENT MAINTENANCE PROJECT E CR 180					
DESIGN	DRAWN	DATE	PROJECT NO.	SCALE	SHEET #
J.C.T.	I.R.	11/12/24	56486	1" = 200'	C2-79.2

PLAT 2: PROJECT ENGINEERING & SURVEYING NORTH SAN ANTONIO, MIDLAND COUNTY, TEXAS. 2025 MPMW PICT23 GRADE C LAYOUT TAB. 02/11/24 11:06 AM EDGAR.BUDS

E CR 190

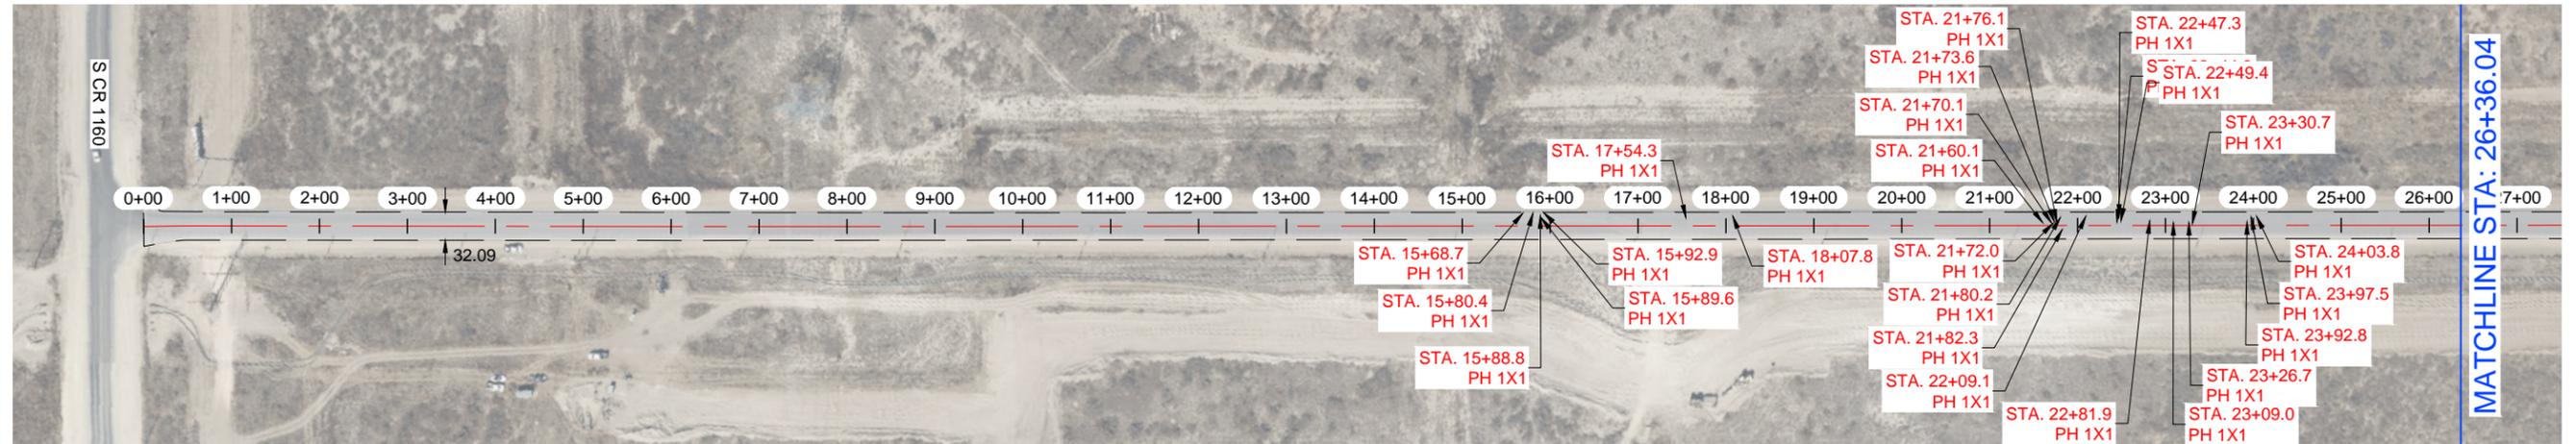


E CR 190

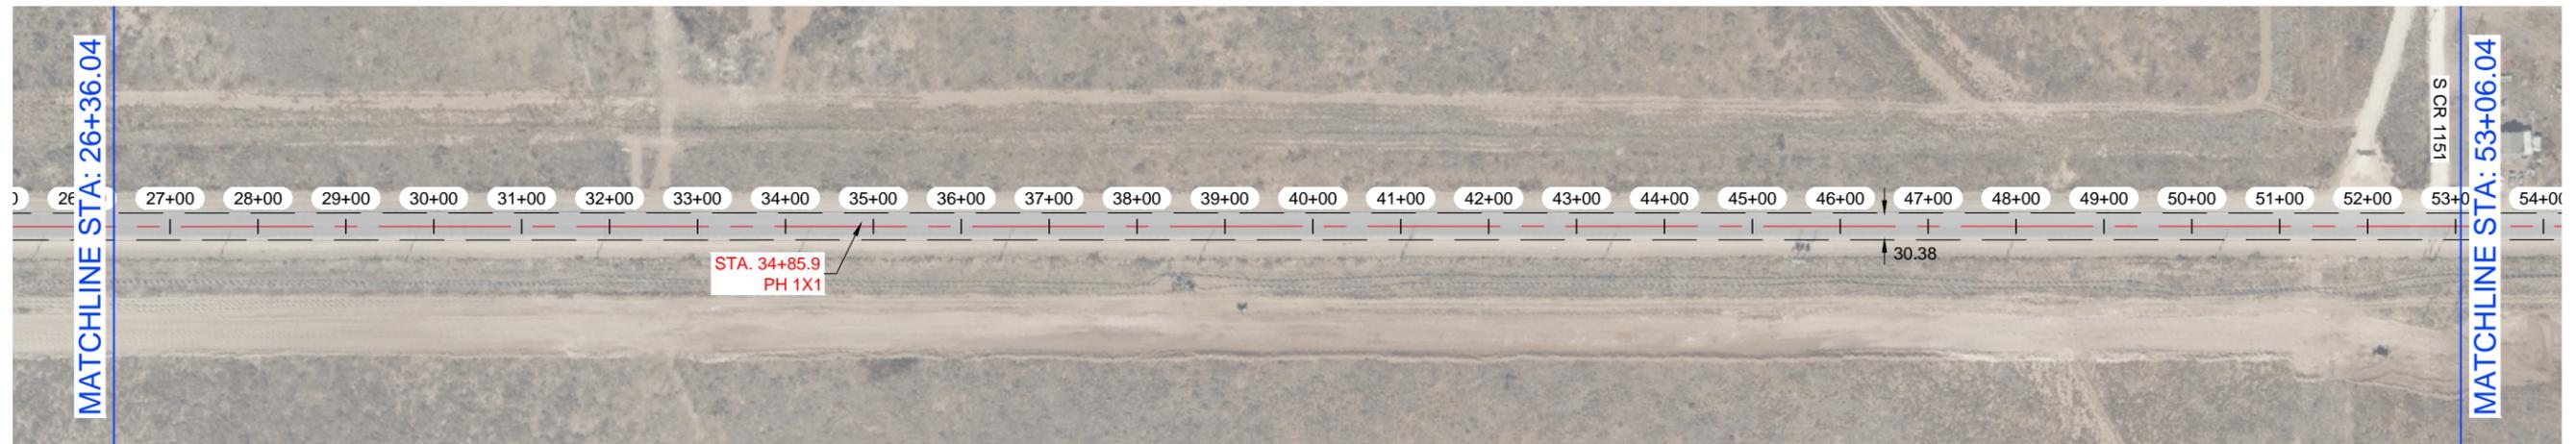


NOTES:

- 1.- CONTRACTOR TO AVOID DAMAGING EXISTING DRIVEWAYS MAILBOXES AND OTHER IMPROVEMENTS. LOCATIONS SHOWN ABOVE ARE APPROXIMATE AND CONTRACTOR SHOULD VERIFY LOCATIONS PRIOR TO BIDDING AND CONSTRUCTION.
- 2.- CONTRACTOR SHALL REPAIR ANY DAMAGE DONE TO EXISTING DRIVEWAYS OR OTHER IMPROVEMENTS AT NO COST TO OWNER.
- 3.- VIDEO OF EXISTING SITE CONDITION IS RECOMENDED PRIOR TO CONSTRUCTION START.
- 4.- SEE SHEET C0-0.3 FOR DETAILS.
- 5.- CONTRACTOR TO PLACE TEMPORARY TABS ALONG EXISTING CENTERLINE AND EDGELINE STRIPING FOR RESTORATION OF ORIGINAL STRIPING.
- 6.- CONTRACTOR TO PROVIDE DAILY QUANTITIES OF ASPHALT AND AGGREGETE TO VERIFY APPLICATION RATE.

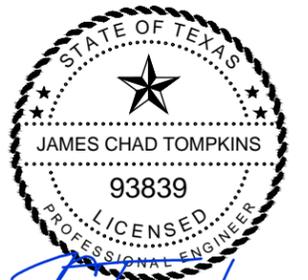

THE SEAL APPEARING ON THIS DOCUMENT WAS AUTHORIZED BY JAMES C. TOMPKINS, P.E. 93839 ON NOVEMBER 12, 2024

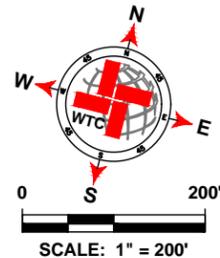

LEGEND	
	EXISTING CENTER LINE
	EXISTING END OF PAVEMENT
	EXISTING CONCRETE
	SEAL COAT AREA
	POTHOLE REPAIR (AS NOTED)

E CR 190 QUANTITIES			
ITEM #	ITEM	QTY.	UNIT
1	SINGLE COURSE SEAL COAT (APPROX.)	86 928	SY
2	STRIPING	26 725	LF
3	SOLID WHITE EDGE LINES	53 450	LF
WORK BY OTHERS			
ITEM #	ITEM	QTY.	UNIT
1	POTHOLE REPAIR (BY OTHERS)	18.2	SY

WTC
ENGINEERS | SURVEYORS

West Texas Consultants, Inc.
ENGINEERS PLANNERS SURVEYORS
405 S.W. 1st. Street | Andrews, TX 79714 | (432) 523-2181
TEXAS REGISTERED ENGINEERING FIRM F-2746
TEXAS REGISTERED SURVEYOR FIRM #100792-00

REVISION DESCRIPTION	REVISION	DATE

LOCATIONS OF UNDERGROUND UTILITIES ARE APPROXIMATE AND MAY NOT INCLUDE ALL UNDERGROUND UTILITIES PRESENT. CONTRACTOR SHALL VERIFY THE LOCATIONS OF ALL UTILITY CROSSINGS BEFORE EXCAVATION OF ROADWAY.

CONTRACTOR SHALL NOTIFY PROPERTY OWNERS AND RESIDENTS A MINIMUM OF 48 HOURS IN ADVANCE OF CONSTRUCTION ACTIVITIES ON OR IN THE VICINITY OF THEIR PROPERTY.


Before You Dig Anywhere In Texas
STOP! CALL 1-800-245-4545

TOLL-FREE OSHA RULE 1926.651
REQUIRES PREVIOUS NOTIFICATION
TEXAS ONE CALL SYSTEM


MIDLAND COUNTY, TEXAS					
2025 MIDLAND PAVEMENT MAINTENANCE PROJECT E CR 190					
DESIGN	DRAWN	DATE	PROJECT NO.	SCALE	SHEET #
J.C.T.	I.R.	11/12/24	56486	1" = 200'	C2-80.0

PLAT 2: PROJECT ENGINEERING & SURVEYING (MIDLAND COUNTY PAVING 2025) DRAWING GRADE CONTROL GRADE C LAYOUT TAB. C2-80.0 E CR 190 11/12/2024 11:06 AM EDGAR RIOS

E CR 190

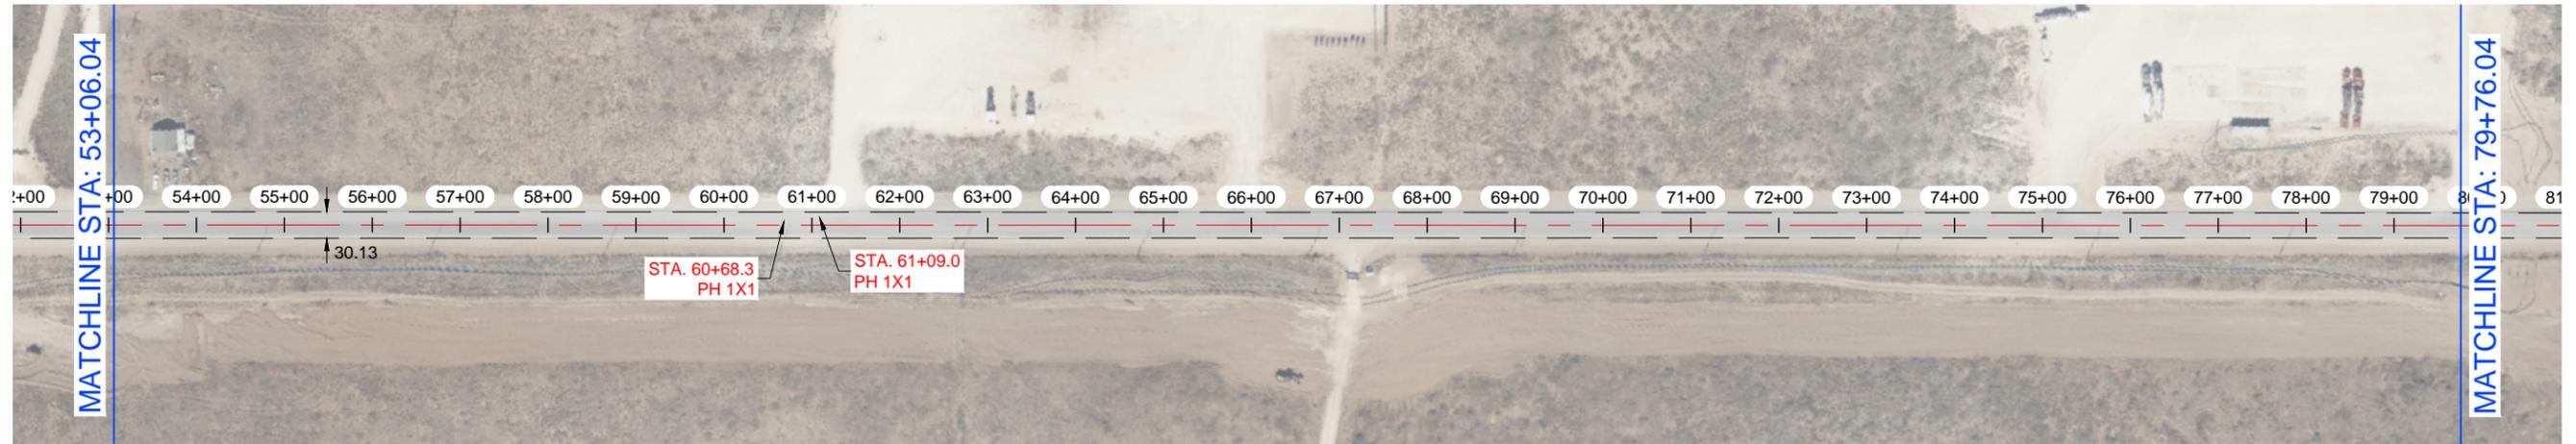


E CR 190

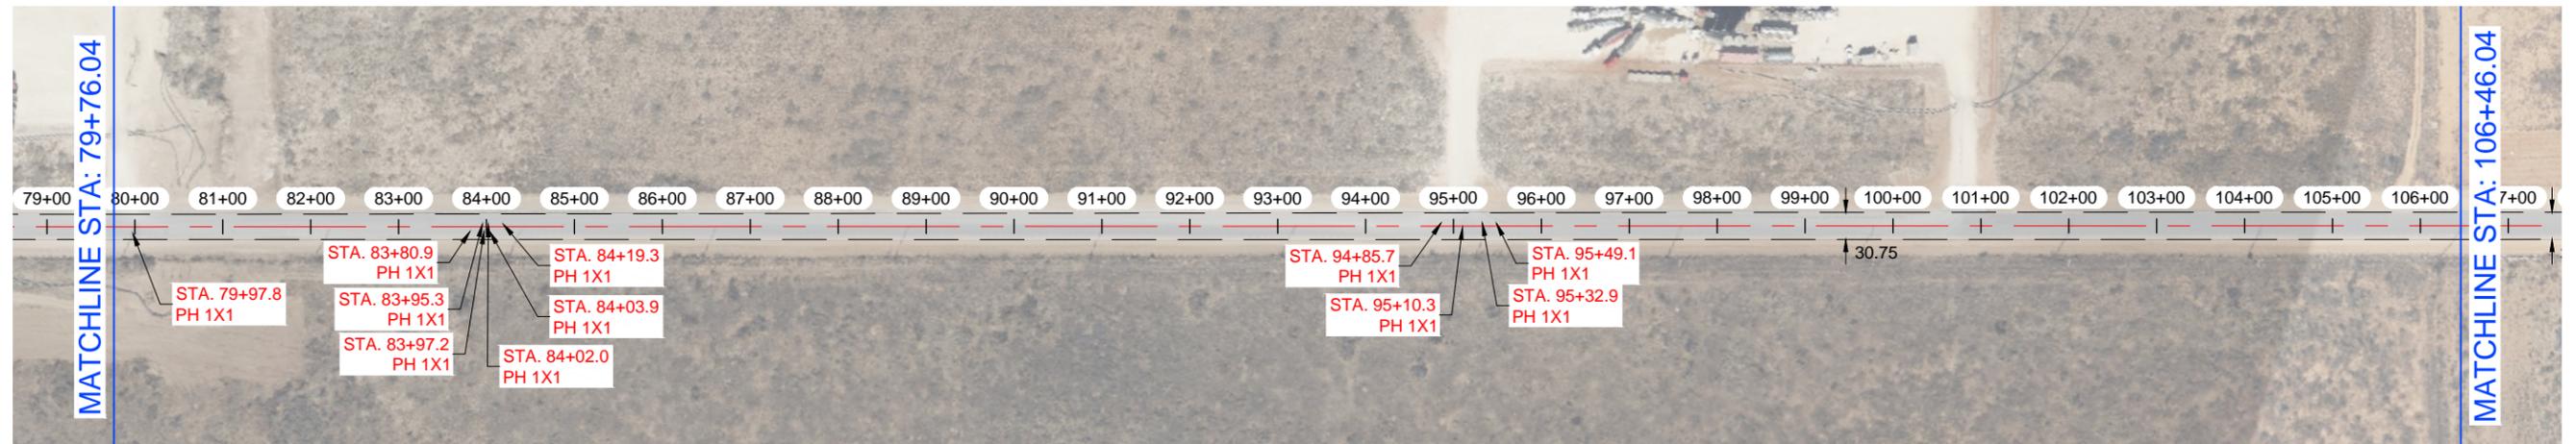


NOTES:

- 1.- CONTRACTOR TO AVOID DAMAGING EXISTING DRIVEWAYS MAILBOXES AND OTHER IMPROVEMENTS. LOCATIONS SHOWN ABOVE ARE APPROXIMATE AND CONTRACTOR SHOULD VERIFY LOCATIONS PRIOR TO BIDDING AND CONSTRUCTION.
- 2.- CONTRACTOR SHALL REPAIR ANY DAMAGE DONE TO EXISTING DRIVEWAYS OR OTHER IMPROVEMENTS AT NO COST TO OWNER.
- 3.- VIDEO OF EXISTING SITE CONDITION IS RECOMENDED PRIOR TO CONSTRUCTION START.
- 4.- SEE SHEET C0-0.3 FOR DETAILS.
- 5.- CONTRACTOR TO PLACE TEMPORARY TABS ALONG EXISTING CENTERLINE AND EDGELINE STRIPING FOR RESTORATION OF ORIGINAL STRIPING.
- 6.- CONTRACTOR TO PROVIDE DAILY QUANTITIES OF ASPHALT AND AGGREGETE TO VERIFY APPLICATION RATE.

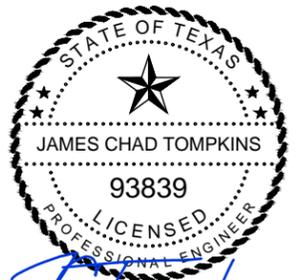

THE SEAL APPEARING ON THIS DOCUMENT WAS AUTHORIZED BY JAMES C. TOMPKINS, P.E. 93839 ON NOVEMBER 12, 2024

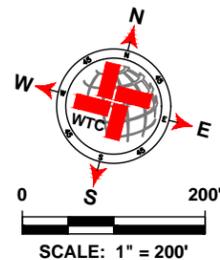

LEGEND	
	EXISTING CENTER LINE
	EXISTING END OF PAVEMENT
	EXISTING CONCRETE
	SEAL COAT AREA
	POTHOLE REPAIR (AS NOTED)

E CR 190 QUANTITIES			
ITEM #	ITEM	QTY.	UNIT
1	SINGLE COURSE SEAL COAT (APPROX.)	SEE C2-97.0	SY
2	STRIPING		LF
3	SOLID WHITE EDGE LINES		LF
WORK BY OTHERS			
ITEM #	ITEM	QTY.	UNIT
1	POTHOLE REPAIR (BY OTHERS)		SY

WTC
ENGINEERS | SURVEYORS

West Texas Consultants, Inc.
ENGINEERS PLANNERS SURVEYORS
405 S.W. 1st. Street | Andrews, TX 79714 | (432) 523-2181
TEXAS REGISTERED ENGINEERING FIRM F-2746
TEXAS REGISTERED SURVEYOR FIRM #100792-00

REVISION DESCRIPTION	REVISION	DATE

LOCATIONS OF UNDERGROUND UTILITIES ARE APPROXIMATE AND MAY NOT INCLUDE ALL UNDERGROUND UTILITIES PRESENT. CONTRACTOR SHALL VERIFY THE LOCATIONS OF ALL UTILITY CROSSINGS BEFORE EXCAVATION OF ROADWAY.

CONTRACTOR SHALL NOTIFY PROPERTY OWNERS AND RESIDENTS A MINIMUM OF 48 HOURS IN ADVANCE OF CONSTRUCTION ACTIVITIES ON OR IN THE VICINITY OF THEIR PROPERTY.


Before You Dig Anywhere In Texas
STOP! CALL 1-800-245-4545

TOLL-FREE OSHA RULE 1926.651
REQUIRES PREVIOUS NOTIFICATION
TEXAS ONE CALL SYSTEM


MIDLAND COUNTY, TEXAS					
2025 MIDLAND PAVEMENT MAINTENANCE PROJECT E CR 190					
DESIGN	DRAWN	DATE	PROJECT NO.	SCALE	SHEET #
J.C.T.	I.R.	11/12/24	56486	1" = 200'	C2-80.1

PLAT 2: PROJECT ENGINEERING & SURVEYING NORTH SAN ANGELO, MIDLAND CO. MIDLAND COUNTY PAVING DISTRICT 2025 MIDLAND PAVEMENT MAINTENANCE PROJECT GRADE C LAYOUT TAB. C2-80.1 E CR 190 11/12/2024 11:06 AM EDGAR.RIOS

E CR 190

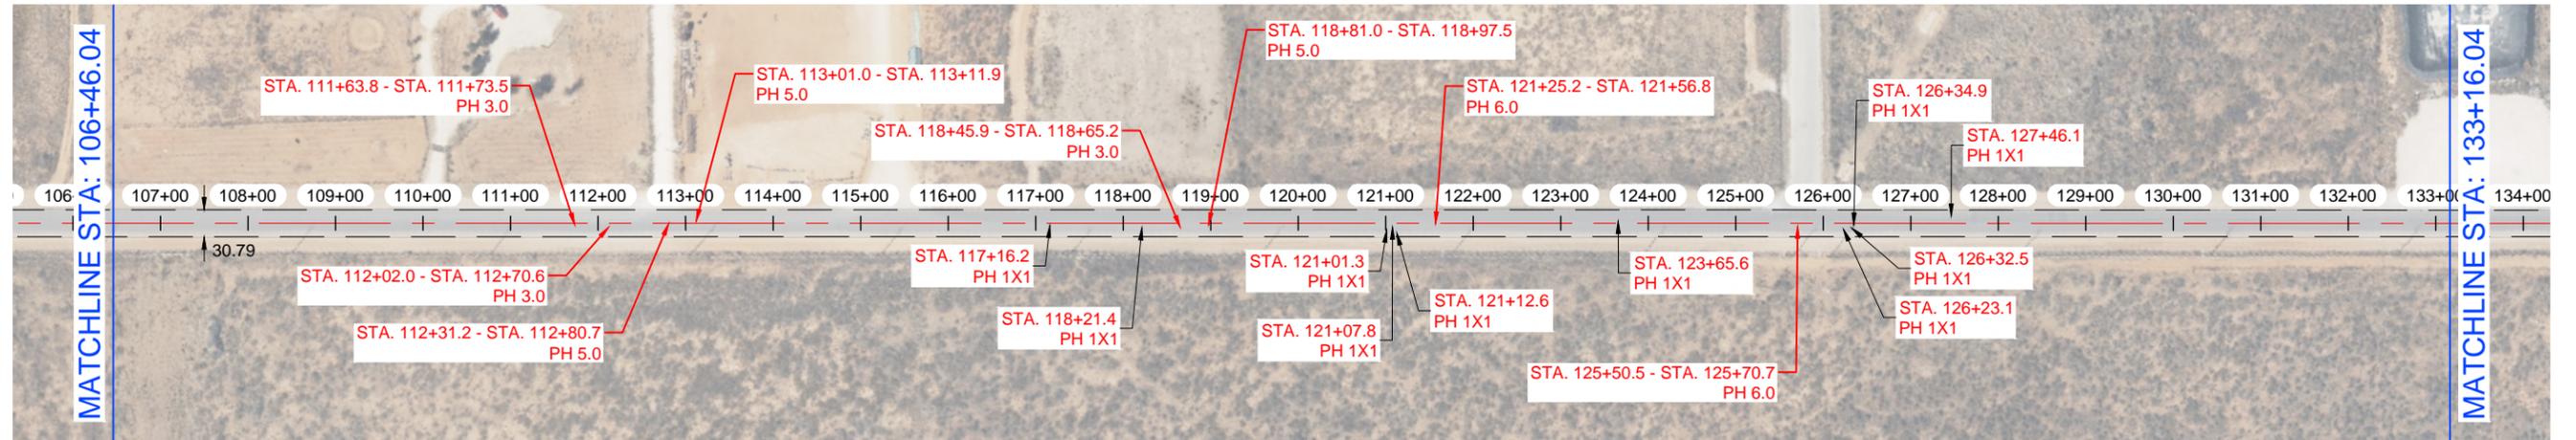


E CR 190

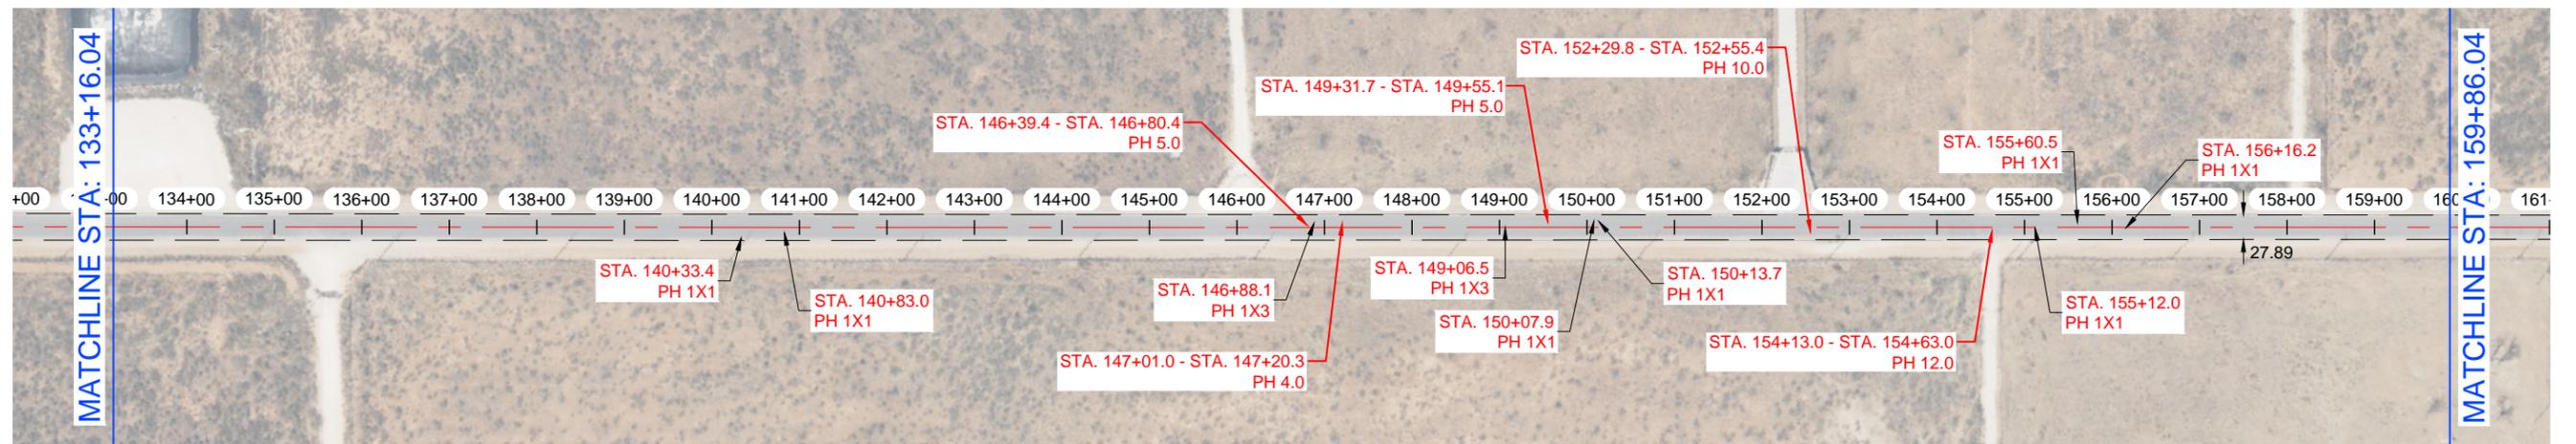


NOTES:

- 1.- CONTRACTOR TO AVOID DAMAGING EXISTING DRIVEWAYS MAILBOXES AND OTHER IMPROVEMENTS. LOCATIONS SHOWN ABOVE ARE APPROXIMATE AND CONTRACTOR SHOULD VERIFY LOCATIONS PRIOR TO BIDDING AND CONSTRUCTION.
- 2.- CONTRACTOR SHALL REPAIR ANY DAMAGE DONE TO EXISTING DRIVEWAYS OR OTHER IMPROVEMENTS AT NO COST TO OWNER.
- 3.- VIDEO OF EXISTING SITE CONDITION IS RECOMENDED PRIOR TO CONSTRUCTION START.
- 4.- SEE SHEET C0-0.3 FOR DETAILS.
- 5.- CONTRACTOR TO PLACE TEMPORARY TABS ALONG EXISTING CENTERLINE AND EDGELINE STRIPING FOR RESTORATION OF ORIGINAL STRIPING.
- 6.- CONTRACTOR TO PROVIDE DAILY QUANTITIES OF ASPHALT AND AGGREGETE TO VERIFY APPLICATION RATE.

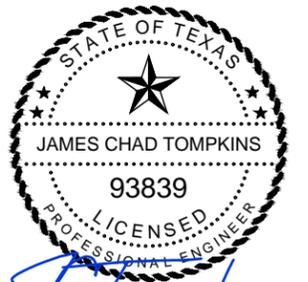

THE SEAL APPEARING ON THIS DOCUMENT WAS AUTHORIZED BY JAMES C. TOMPKINS, P.E. 93839 ON NOVEMBER 12, 2024

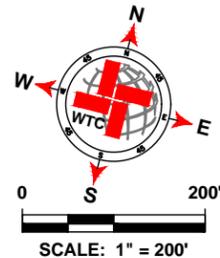

LEGEND	
	EXISTING CENTER LINE
	EXISTING END OF PAVEMENT
	EXISTING CONCRETE
	SEAL COAT AREA
	POTHOLE REPAIR (AS NOTED)

E CR 190 QUANTITIES			
ITEM #	ITEM	QTY.	UNIT
1	SINGLE COURSE SEAL COAT (APPROX.)	SEE C2-97.0	SY
2	STRIPING		LF
3	SOLID WHITE EDGE LINES		LF
WORK BY OTHERS			
ITEM #	ITEM	QTY.	UNIT
1	POTHOLE REPAIR (BY OTHERS)		SY

WTC
ENGINEERS | SURVEYORS

West Texas Consultants, Inc.
ENGINEERS PLANNERS SURVEYORS
405 S.W. 1st. Street | Andrews, TX 79714 | (432) 523-2181
TEXAS REGISTERED ENGINEERING FIRM F-2746
TEXAS REGISTERED SURVEYOR FIRM #100792-00

REVISION DESCRIPTION	REVISION	DATE

LOCATIONS OF UNDERGROUND UTILITIES ARE APPROXIMATE AND MAY NOT INCLUDE ALL UNDERGROUND UTILITIES PRESENT. CONTRACTOR SHALL VERIFY THE LOCATIONS OF ALL UTILITY CROSSINGS BEFORE EXCAVATION OF ROADWAY.

CONTRACTOR SHALL NOTIFY PROPERTY OWNERS AND RESIDENTS A MINIMUM OF 48 HOURS IN ADVANCE OF CONSTRUCTION ACTIVITIES ON OR IN THE VICINITY OF THEIR PROPERTY.

Before You Dig Anywhere In Texas
STOP! CALL 1-800-245-4545

TOLL-FREE OSHA RULE 1926.651
REQUIRES PREVIOUS NOTIFICATION
TEXAS ONE CALL SYSTEM


MIDLAND COUNTY, TEXAS					
2025 MIDLAND PAVEMENT MAINTENANCE PROJECT E CR 190					
DESIGN	DRAWN	DATE	PROJECT NO.	SCALE	SHEET #
J.C.T.	I.R.	11/12/24	56486	1" = 200'	C2-80.2

PLAT 2: PROJECT ENGINEERING & SURVEY NORTH SASSA PAROLA, MIDLAND CO. MIDLAND COUNTY PAVING DISTRICT 2025 MIDLAND PAVEMENT MAINTENANCE PROJECT E CR 190 11/12/2024 11:01 AM EDGAR RIOS

E CR 190




E CR 190

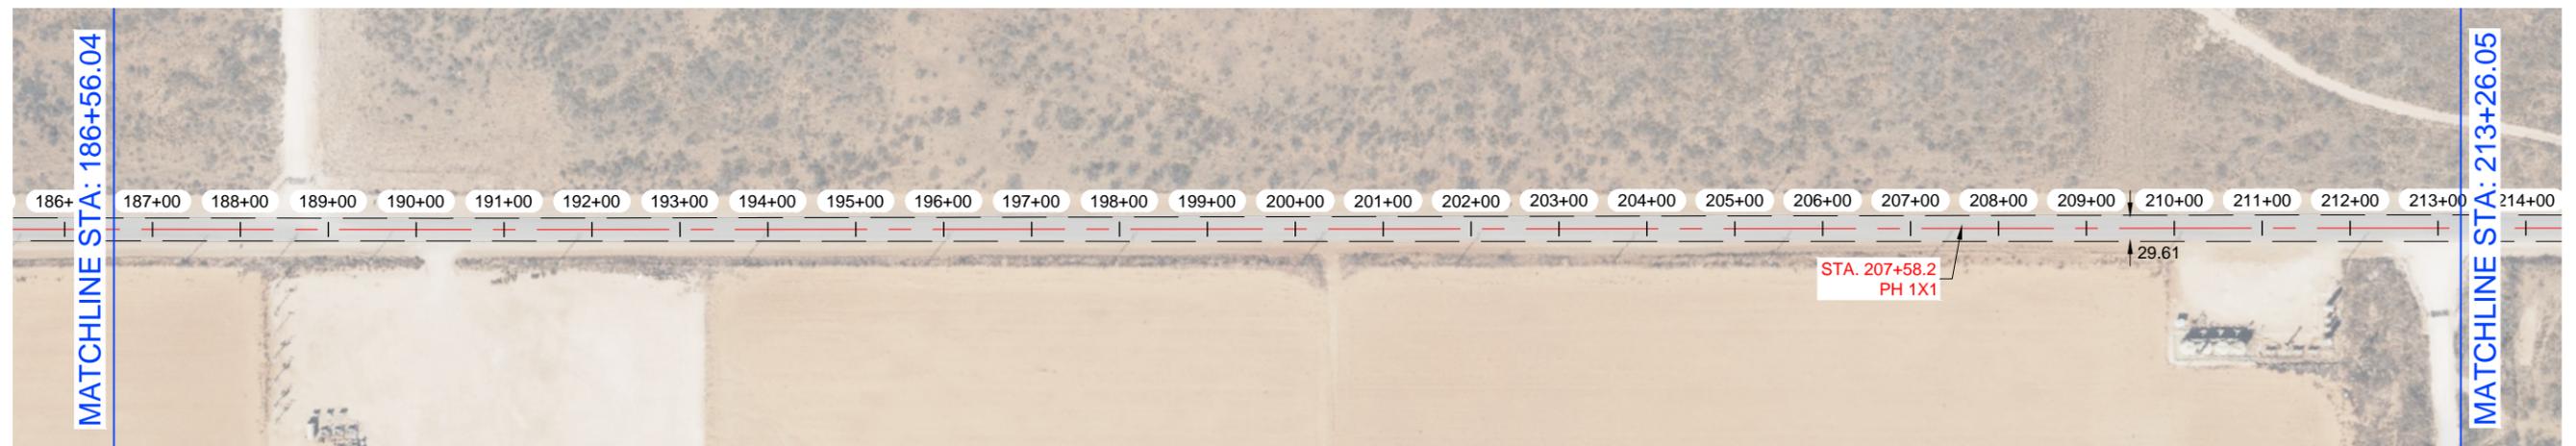


NOTES:

- 1.- CONTRACTOR TO AVOID DAMAGING EXISTING DRIVEWAYS MAILBOXES AND OTHER IMPROVEMENTS. LOCATIONS SHOWN ABOVE ARE APPROXIMATE AND CONTRACTOR SHOULD VERIFY LOCATIONS PRIOR TO BIDDING AND CONSTRUCTION.
- 2.- CONTRACTOR SHALL REPAIR ANY DAMAGE DONE TO EXISTING DRIVEWAYS OR OTHER IMPROVEMENTS AT NO COST TO OWNER.
- 3.- VIDEO OF EXISTING SITE CONDITION IS RECOMENDED PRIOR TO CONSTRUCTION START.
- 4.- SEE SHEET C0-0.3 FOR DETAILS.
- 5.- CONTRACTOR TO PLACE TEMPORARY TABS ALONG EXISTING CENTERLINE AND EDGELINE STRIPING FOR RESTORATION OF ORIGINAL STRIPING.
- 6.- CONTRACTOR TO PROVIDE DAILY QUANTITIES OF ASPHALT AND AGGREGETE TO VERIFY APPLICATION RATE.

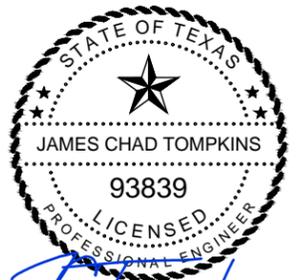

THE SEAL APPEARING ON THIS DOCUMENT WAS AUTHORIZED BY JAMES C. TOMPKINS, P.E. 93839 ON NOVEMBER 12, 2024

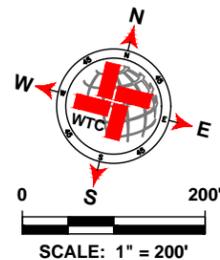

LEGEND	
	EXISTING CENTER LINE
	EXISTING END OF PAVEMENT
	EXISTING CONCRETE
	SEAL COAT AREA
	POTHOLE REPAIR (AS NOTED)

E CR 190 QUANTITIES			
ITEM #	ITEM	QTY.	UNIT
1	SINGLE COURSE SEAL COAT (APPROX.)	SEE C2-97.0	SY
2	STRIPING		LF
3	SOLID WHITE EDGE LINES		LF
WORK BY OTHERS			
ITEM #	ITEM	QTY.	UNIT
1	POTHOLE REPAIR (BY OTHERS)		SY

WTC
ENGINEERS | SURVEYORS

West Texas Consultants, Inc.
ENGINEERS PLANNERS SURVEYORS
405 S.W. 1st. Street | Andrews, TX 79714 | (432) 523-2181
TEXAS REGISTERED ENGINEERING FIRM F-2746
TEXAS REGISTERED SURVEYOR FIRM #100792-00

REVISION DESCRIPTION	REVISION	DATE

LOCATIONS OF UNDERGROUND UTILITIES ARE APPROXIMATE AND MAY NOT INCLUDE ALL UNDERGROUND UTILITIES PRESENT. CONTRACTOR SHALL VERIFY THE LOCATIONS OF ALL UTILITY CROSSINGS BEFORE EXCAVATION OF ROADWAY.

CONTRACTOR SHALL NOTIFY PROPERTY OWNERS AND RESIDENTS A MINIMUM OF 48 HOURS IN ADVANCE OF CONSTRUCTION ACTIVITIES ON OR IN THE VICINITY OF THEIR PROPERTY.


Before You Dig Anywhere In Texas STOP! CALL 1-800-245-4545

TOLL-FREE OSHA RULE 1926.651 REQUIRES PREVIOUS NOTIFICATION TEXAS ONE CALL SYSTEM

MIDLAND COUNTY, TEXAS					
2025 MIDLAND PAVEMENT MAINTENANCE PROJECT E CR 190					
DESIGN	DRAWN	DATE	PROJECT NO.	SCALE	SHEET #
J.C.T.	I.R.	11/12/24	56486	1" = 200'	C2-80.3


PLAT 2: PROJECT ENGINEERING & SURVEYING NORTH HAVEN, ANDREW, MIDLAND CO. MIDLAND COUNTY PAVING DISTRICT 2025 MIDLAND PAVEMENT MAINTENANCE PROJECT E CR 190 11/12/2024 11:01 AM EDGAR 8/03

E CR 146-2

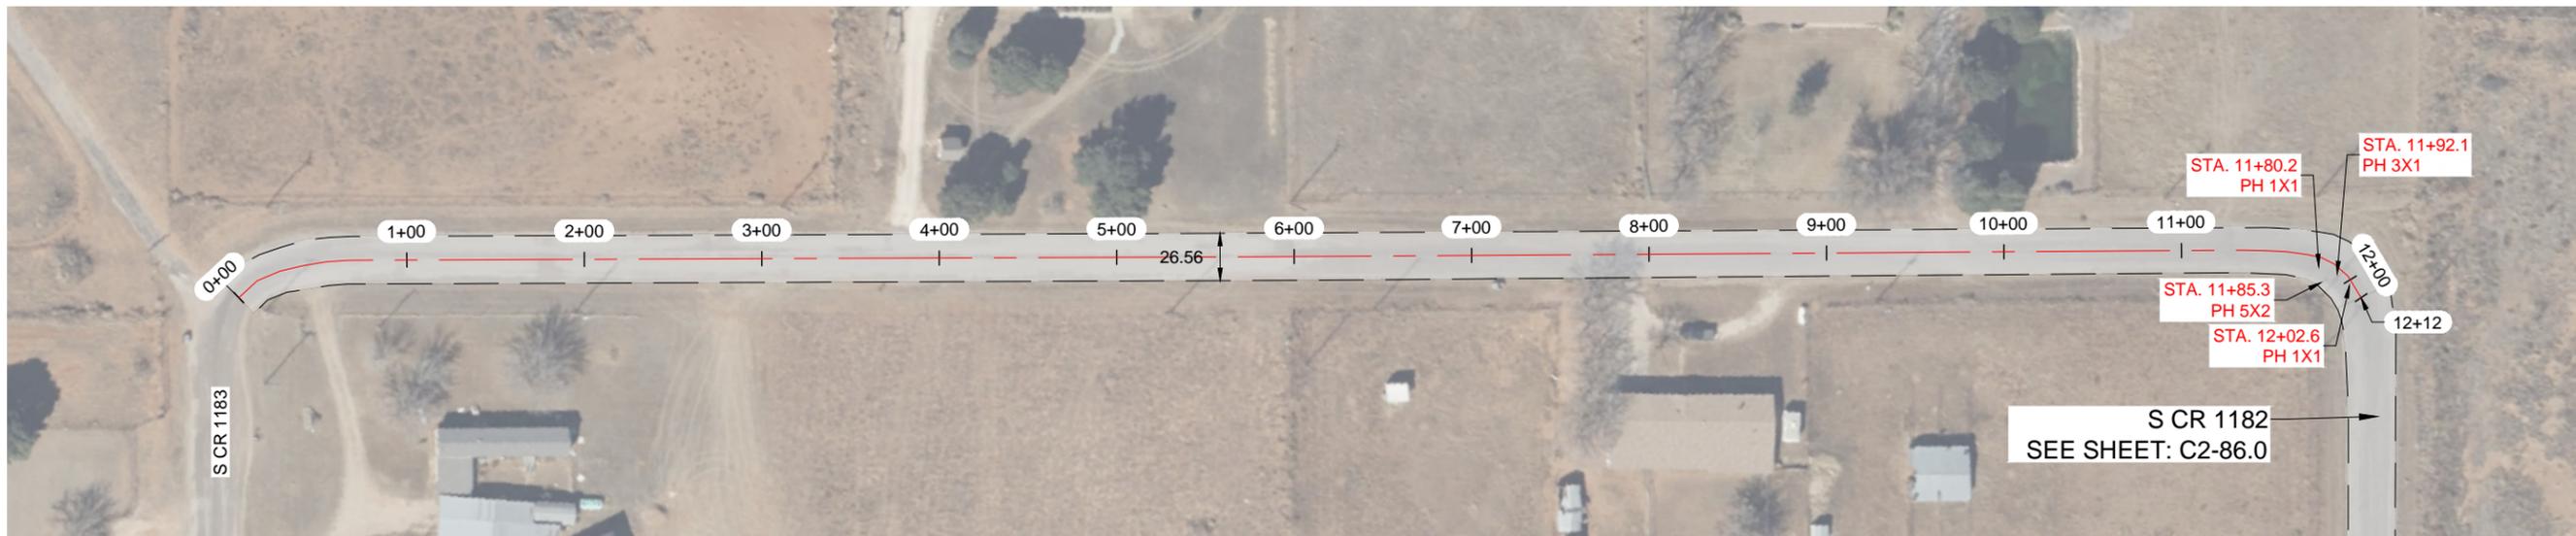


NOTES:

- 1.- CONTRACTOR TO AVOID DAMAGING EXISTING DRIVEWAYS MAILBOXES AND OTHER IMPROVEMENTS. LOCATIONS SHOWN ABOVE ARE APPROXIMATE AND CONTRACTOR SHOULD VERIFY LOCATIONS PRIOR TO BIDDING AND CONSTRUCTION.
- 2.- CONTRACTOR SHALL REPAIR ANY DAMAGE DONE TO EXISTING DRIVEWAYS OR OTHER IMPROVEMENTS AT NO COST TO OWNER.
- 3.- VIDEO OF EXISTING SITE CONDITION IS RECOMMENDED PRIOR TO CONSTRUCTION START.
- 4.- SEE SHEET C0-0.3 FOR DETAILS.
- 5.- CONTRACTOR TO PLACE TEMPORARY TABS ALONG EXISTING CENTERLINE AND EDGELINE STRIPING FOR RESTORATION OF ORIGINAL STRIPING.
- 6.- CONTRACTOR TO PROVIDE DAILY QUANTITIES OF ASPHALT AND AGGREGETE TO VERIFY APPLICATION RATE.

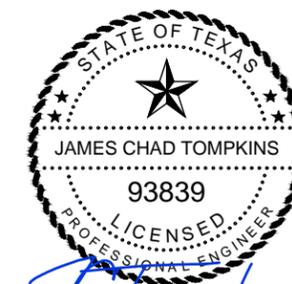

THE SEAL APPEARING ON THIS DOCUMENT WAS AUTHORIZED BY JAMES C. TOMPKINS, P.E. 93839 ON NOVEMBER 12, 2024

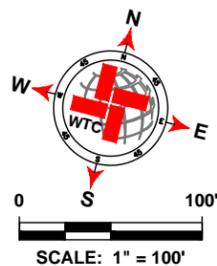

LEGEND	
	EXISTING CENTER LINE
	EXISTING END OF PAVEMENT
	EXISTING CONCRETE
	SEAL COAT AREA
	POTHOLE REPAIR (AS NOTED)

E CR 146- 2 QUANTITIES			
ITEM #	ITEM	QTY.	UNIT
1	SINGLE COURSE SEAL COAT (APPROX.)	3 554	SY
2	STRIPING	1 212	LF
3	SOLID WHITE EDGE LINES	2 424	LF
WORK BY OTHERS			
ITEM #	ITEM	QTY.	UNIT
1	POTHOLE REPAIR (BY OTHERS)	1.7	SY

WTC
ENGINEERS | SURVEYORS

West Texas Consultants, Inc.
ENGINEERS PLANNERS SURVEYORS
405 S.W. 1st. Street | Andrews, TX 79714 | (432) 523-2181
TEXAS REGISTERED ENGINEERING FIRM F-2746
TEXAS REGISTERED SURVEYOR FIRM #100792-00

REVISION DESCRIPTION	REVISION	DATE

LOCATIONS OF UNDERGROUND UTILITIES ARE APPROXIMATE AND MAY NOT INCLUDE ALL UNDERGROUND UTILITIES PRESENT. CONTRACTOR SHALL VERIFY THE LOCATIONS OF ALL UTILITY CROSSINGS BEFORE EXCAVATION OF ROADWAY.


CONTRACTOR SHALL NOTIFY PROPERTY OWNERS AND RESIDENTS A MINIMUM OF 48 HOURS IN ADVANCE OF CONSTRUCTION ACTIVITIES ON OR IN THE VICINITY OF THEIR PROPERTY.

Before You Dig Anywhere In Texas STOP! CALL 1-800-245-4545

TOLL-FREE OSHA RULE 1926.651 REQUIRES PREVIOUS NOTIFICATION TEXAS ONE CALL SYSTEM


MIDLAND COUNTY, TEXAS					
2025 MIDLAND PAVEMENT MAINTENANCE PROJECT E CR 146- 2					
DESIGN	DRAWN	DATE	PROJECT NO.	SCALE	SHEET #
J.C.T.	I.R.	11/12/24	56486	1" = 100'	C2-83.0

E CR 135- 1

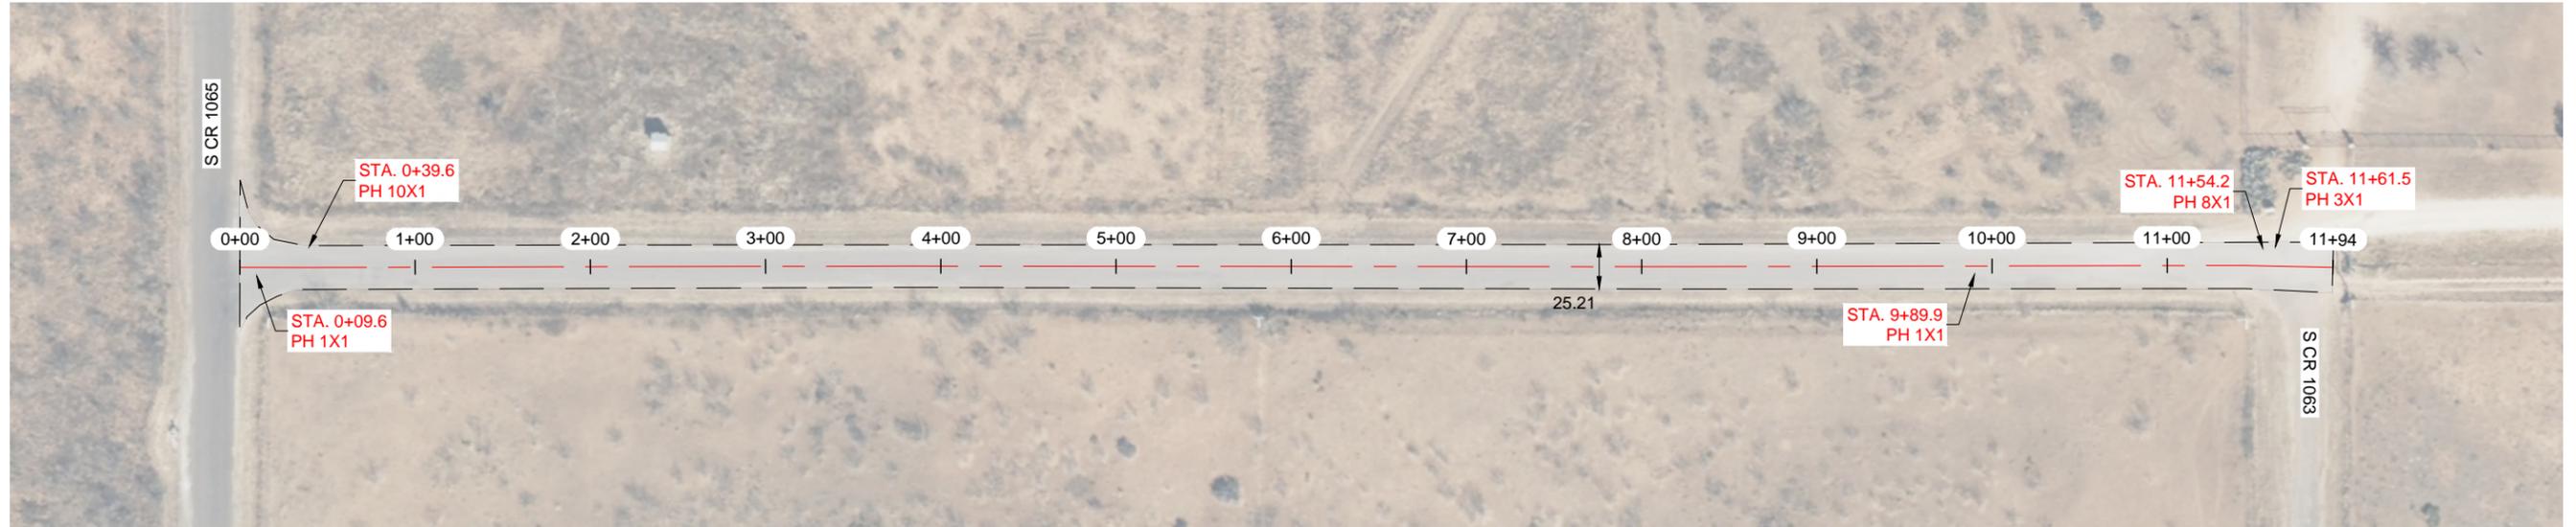


NOTES:

- 1.- CONTRACTOR TO AVOID DAMAGING EXISTING DRIVEWAYS MAILBOXES AND OTHER IMPROVEMENTS. LOCATIONS SHOWN ABOVE ARE APPROXIMATE AND CONTRACTOR SHOULD VERIFY LOCATIONS PRIOR TO BIDDING AND CONSTRUCTION.
- 2.- CONTRACTOR SHALL REPAIR ANY DAMAGE DONE TO EXISTING DRIVEWAYS OR OTHER IMPROVEMENTS AT NO COST TO OWNER.
- 3.- VIDEO OF EXISTING SITE CONDITION IS RECOMENDED PRIOR TO CONSTRUCTION START.
- 4.- SEE SHEET C0-0.3 FOR DETAILS.
- 5.- CONTRACTOR TO PLACE TEMPORARY TABS ALONG EXISTING CENTERLINE AND EDGELINE STRIPING FOR RESTORATION OF ORIGINAL STRIPING.
- 6.- CONTRACTOR TO PROVIDE DAILY QUANTITIES OF ASPHALT AND AGGREGETE TO VERIFY APPLICATION RATE.

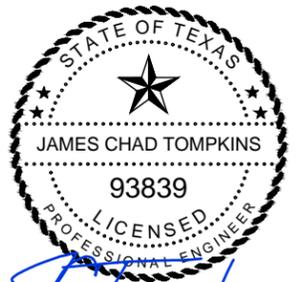

J. Tompkins
 THE SEAL APPEARING ON THIS DOCUMENT WAS AUTHORIZED BY JAMES C. TOMPKINS, P.E. 93839 ON NOVEMBER 12, 2024

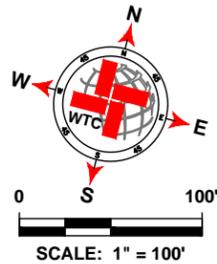

LEGEND	
	EXISTING CENTER LINE
	EXISTING END OF PAVEMENT
	EXISTING CONCRETE
	SEAL COAT AREA
	POTHOLE REPAIR (AS NOTED)

E CR 135- 1 QUANTITIES			
ITEM #	ITEM	QTY.	UNIT
1	SINGLE COURSE SEAL COAT (APPROX.)	3 405	SY
2	STRIPING	1 144	LF
3	SOLID WHITE EDGE LINES		LF
WORK BY OTHERS			
ITEM #	ITEM	QTY.	UNIT
1	POTHOLE REPAIR (BY OTHERS)	2.6	SY

WTC
 ENGINEERS | SURVEYORS
 West Texas Consultants, Inc.
 ENGINEERS PLANNERS SURVEYORS
 405 S.W. 1st. Street | Andrews, TX 79714 | (432) 523-2181
 TEXAS REGISTERED ENGINEERING FIRM F-2746
 TEXAS REGISTERED SURVEYOR FIRM #100792-00

REVISION DESCRIPTION	REVISION	DATE

LOCATIONS OF UNDERGROUND UTILITIES ARE APPROXIMATE AND MAY NOT INCLUDE ALL UNDERGROUND UTILITIES PRESENT. CONTRACTOR SHALL VERIFY THE LOCATIONS OF ALL UTILITY CROSSINGS BEFORE EXCAVATION OF ROADWAY.


CONTRACTOR SHALL NOTIFY PROPERTY OWNERS AND RESIDENTS A MINIMUM OF 48 HOURS IN ADVANCE OF CONSTRUCTION ACTIVITIES ON OR IN THE VICINITY OF THEIR PROPERTY.

Before You Dig Anywhere In Texas STOP! CALL 1-800-245-4545
 TOLL-FREE OSHA RULE 1926.651 REQUIRES PREVIOUS NOTIFICATION TEXAS ONE CALL SYSTEM

MIDLAND COUNTY, TEXAS						
2025 MIDLAND PAVEMENT MAINTENANCE PROJECT E CR 135- 1						
DESIGN	DRAWN	DATE	PROJECT NO.	SCALE	SHEET #	
J.C.T.	I.R.	11/12/24	56486	1" = 100'	C2-84.0	


PLAT 2: PROJECT ENGINEERING & SURVEY NORTH AND SOUTHERN, MIDLAND COUNTY, TEXAS. PROJECT NO. 2025 MPMW PAVEMENT MAINTENANCE PROJECT E CR 135- 1. DATE: 11/12/2024. 11:58 AM EST. R003

E CR 138-2

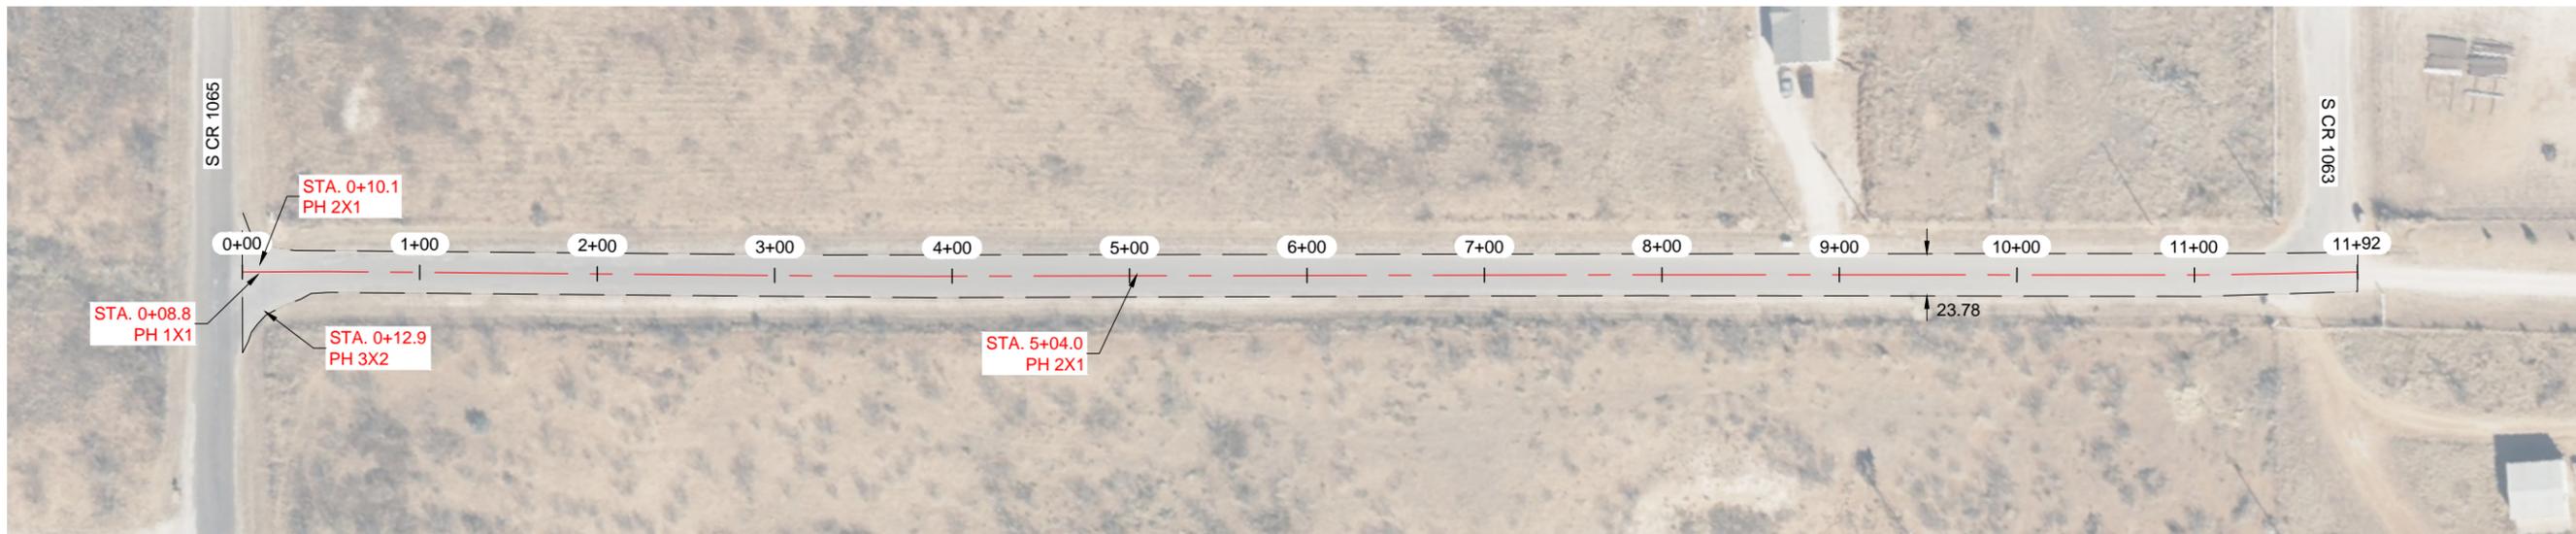


NOTES:

- 1.- CONTRACTOR TO AVOID DAMAGING EXISTING DRIVEWAYS MAILBOXES AND OTHER IMPROVEMENTS. LOCATIONS SHOWN ABOVE ARE APPROXIMATE AND CONTRACTOR SHOULD VERIFY LOCATIONS PRIOR TO BIDDING AND CONSTRUCTION.
- 2.- CONTRACTOR SHALL REPAIR ANY DAMAGE DONE TO EXISTING DRIVEWAYS OR OTHER IMPROVEMENTS AT NO COST TO OWNER.
- 3.- VIDEO OF EXISTING SITE CONDITION IS RECOMENDED PRIOR TO CONSTRUCTION START.
- 4.- SEE SHEET C0-0.3 FOR DETAILS.
- 5.- CONTRACTOR TO PLACE TEMPORARY TABS ALONG EXISTING CENTERLINE AND EDGELINE STRIPING FOR RESTORATION OF ORIGINAL STRIPING.
- 6.- CONTRACTOR TO PROVIDE DAILY QUANTITIES OF ASPHALT AND AGGREGETE TO VERIFY APPLICATION RATE.

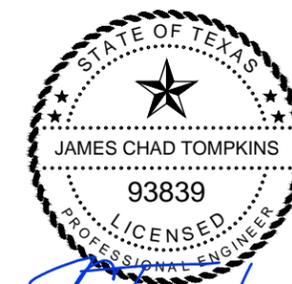

THE SEAL APPEARING ON THIS DOCUMENT WAS AUTHORIZED BY JAMES C. TOMPKINS, P.E. 93839 ON NOVEMBER 12, 2024

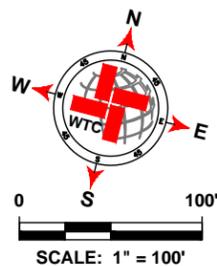

LEGEND	
	EXISTING CENTER LINE
	EXISTING END OF PAVEMENT
	EXISTING CONCRETE
	SEAL COAT AREA
	POTHOLE REPAIR (AS NOTED)

E CR 138- 2 QUANTITIES			
ITEM #	ITEM	QTY.	UNIT
1	SINGLE COURSE SEAL COAT (APPROX.)	3 193	SY
2	STRIPING	1 142	LF
3	SOLID WHITE EDGE LINES		LF
WORK BY OTHERS			
ITEM #	ITEM	QTY.	UNIT
1	POTHOLE REPAIR (BY OTHERS)	1.2	SY

WTC
ENGINEERS | SURVEYORS

West Texas Consultants, Inc.
ENGINEERS PLANNERS SURVEYORS
405 S.W. 1st. Street | Andrews, TX 79714 | (432) 523-2181
TEXAS REGISTERED ENGINEERING FIRM F-2746
TEXAS REGISTERED SURVEYOR FIRM #100792-00

REVISION DESCRIPTION	REVISION	DATE

LOCATIONS OF UNDERGROUND UTILITIES ARE APPROXIMATE AND MAY NOT INCLUDE ALL UNDERGROUND UTILITIES PRESENT. CONTRACTOR SHALL VERIFY THE LOCATIONS OF ALL UTILITY CROSSINGS BEFORE EXCAVATION OF ROADWAY.

CONTRACTOR SHALL NOTIFY PROPERTY OWNERS AND RESIDENTS A MINIMUM OF 48 HOURS IN ADVANCE OF CONSTRUCTION ACTIVITIES ON OR IN THE VICINITY OF THEIR PROPERTY.

Before You Dig Anywhere In Texas
STOP! CALL 1-800-245-4545

TOLL-FREE OSHA RULE 1926.651
REQUIRES PREVIOUS NOTIFICATION
TEXAS ONE CALL SYSTEM

MIDLAND COUNTY, TEXAS					
2025 MIDLAND PAVEMENT MAINTENANCE PROJECT E CR 138- 2					
DESIGN	DRAWN	DATE	PROJECT NO.	SCALE	SHEET #
J.C.T.	I.R.	11/12/24	56486	1" = 100'	C2-85.0

PLAT: 2: PROJECTS/ENGINEERING & SURVEYING/NOTICE TO PROCEED/PROJ: 2025/01/24/11:58:11 AM/EDGAR.RIOS

S CR 1182




S CR 1182




NOTES:

- 1.- CONTRACTOR TO AVOID DAMAGING EXISTING DRIVEWAYS MAILBOXES AND OTHER IMPROVEMENTS. LOCATIONS SHOWN ABOVE ARE APPROXIMATE AND CONTRACTOR SHOULD VERIFY LOCATIONS PRIOR TO BIDDING AND CONSTRUCTION.
- 2.- CONTRACTOR SHALL REPAIR ANY DAMAGE DONE TO EXISTING DRIVEWAYS OR OTHER IMPROVEMENTS AT NO COST TO OWNER.
- 3.- VIDEO OF EXISTING SITE CONDITION IS RECOMMENDED PRIOR TO CONSTRUCTION START.
- 4.- SEE SHEET C0-0.3 FOR DETAILS.
- 5.- CONTRACTOR TO PLACE TEMPORARY TABS ALONG EXISTING CENTERLINE AND EDGELINE STRIPING FOR RESTORATION OF ORIGINAL STRIPING.
- 6.- CONTRACTOR TO PROVIDE DAILY QUANTITIES OF ASPHALT AND AGGREGETE TO VERIFY APPLICATION RATE.

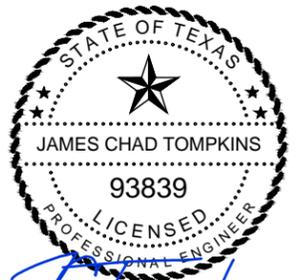

THE SEAL APPEARING ON THIS DOCUMENT WAS AUTHORIZED BY JAMES C. TOMPKINS, P.E. 93839 ON NOVEMBER 12, 2024

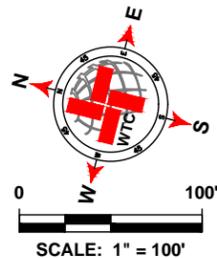

LEGEND	
	EXISTING CENTER LINE
	EXISTING END OF PAVEMENT
	EXISTING CONCRETE
	SEAL COAT AREA
	POTHOLE REPAIR (AS NOTED)

S CR 1182 QUANTITIES			
ITEM #	ITEM	QTY.	UNIT
1	SINGLE COURSE SEAL COAT (APPROX.)	6 982	SY
2	STRIPING	2 275	LF
3	SOLID WHITE EDGE LINES	4 550	LF
WORK BY OTHERS			
ITEM #	ITEM	QTY.	UNIT
1	POTHOLE REPAIR (BY OTHERS)	1.8	SY

WTC
ENGINEERS | SURVEYORS

West Texas Consultants, Inc.
ENGINEERS PLANNERS SURVEYORS
405 S.W. 1st. Street | Andrews, TX 79714 | (432) 523-2181
TEXAS REGISTERED ENGINEERING FIRM F-2746
TEXAS REGISTERED SURVEYOR FIRM #100792-00

REVISION DESCRIPTION	REVISION	DATE

LOCATIONS OF UNDERGROUND UTILITIES ARE APPROXIMATE AND MAY NOT INCLUDE ALL UNDERGROUND UTILITIES PRESENT. CONTRACTOR SHALL VERIFY THE LOCATIONS OF ALL UTILITY CROSSINGS BEFORE EXCAVATION OF ROADWAY.

CONTRACTOR SHALL NOTIFY PROPERTY OWNERS AND RESIDENTS A MINIMUM OF 48 HOURS IN ADVANCE OF CONSTRUCTION ACTIVITIES ON OR IN THE VICINITY OF THEIR PROPERTY.

Before You Dig Anywhere In Texas STOP! CALL 1-800-245-4545

TOLL-FREE OSHA RULE 1926.651 REQUIRES PREVIOUS NOTIFICATION TEXAS ONE CALL SYSTEM

MIDLAND COUNTY, TEXAS					
2025 MIDLAND PAVEMENT MAINTENANCE PROJECT S CR 1182					
DESIGN	DRAWN	DATE	PROJECT NO.	SCALE	SHEET #
J.C.T.	I.R.	11/12/24	56486	1" = 100'	C2-86.0

PLAT: 2: PROJECTS ENGINEERING & SURVEYING, 10000 W. 10TH STREET, SUITE 100, MIDLAND COUNTY, TEXAS 79701-1100. DRAWING: 2025 MPM PAVEMENT MAINTENANCE PROJECT S CR 1182. DATE: 11/12/2024. 11:58 AM. EDC: JAR/RCB

**MIDLAND COUNTY, TEXAS
2025 PAVEMENT MAINTENANCE PROJECT
PRECINCT 3**

**NOVEMBER 2024
SINGLE COURSE SEAL COAT**



**MIDLAND COUNTY
TEXAS**

OWNER:

MIDLAND COUNTY, MIDLAND, TX.

UTILITY RELOCATION NOTICE:



CONTRACTOR SHALL CONTACT THE APPROPRIATE UTILITY COMPANY TO COORDINATE THE RELOCATION OF ANY UTILITY THAT IS FOUND TO BE IN CONFLICT WITH THESE CONSTRUCTION DOCUMENTS.

PREPARED BY



WEST TEXAS CONSULTANTS, INC.


ENGINEERS PLANNERS SURVEYORS
405 S.W. 1st. Street
Andrews, TX 79714
(432) 523-2181
TEXAS REGISTERED ENGINEERING FIRM F-2746
TEXAS REGISTERED SURVEYOR FIRM #100792-00

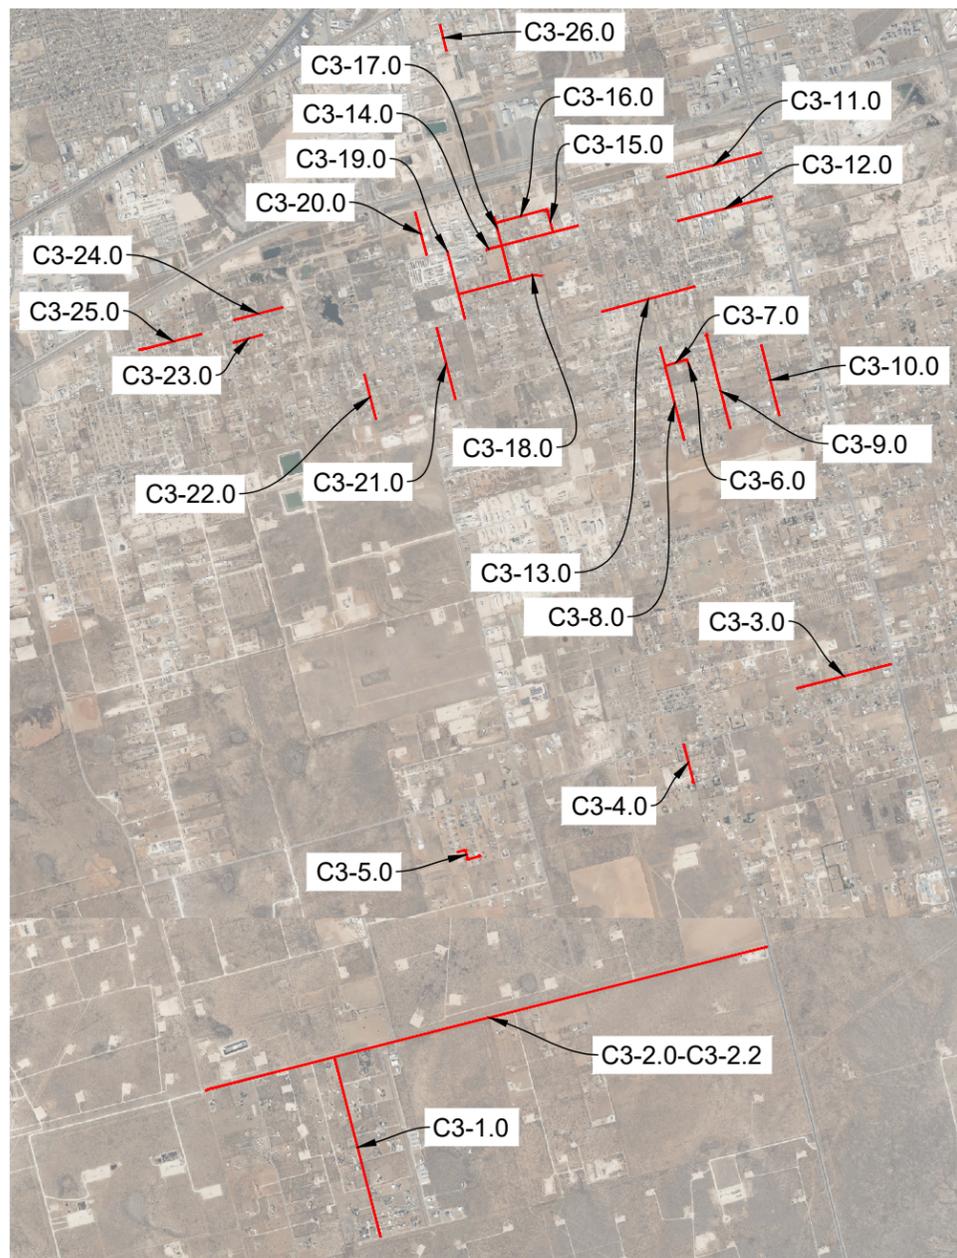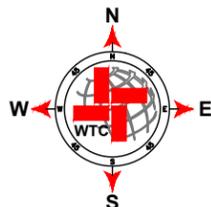

PROJECT LOCATION MAP
NOT TO SCALE


Sheet Index

C3-0.0	COVER PCT3	C3-20.0	S CR 1208- 2
C3-1.0	S CR 1213- 1	C3-21.0	S CR 1208- 1
C3-2.0	W CR 180	C3-22.0	S CR 1213- 2
C3-2.1	W CR 180	C3-23.0	W CR 115- 2
C3-2.2	W CR 180	C3-24.0	W CR 114- 1
C3-3.0	W CR 138	C3-25.0	W CR 114- 2
C3-4.0	S CR 1202- 1	C3-26.0	OLIVER ST
C3-5.0	W CR 143- 1		
C3-6.0	S CR 1197		
C3-7.0	W CR 121		
C3-8.0	S CR 1198		
C3-9.0	S CR 1195		
C3-10.0	S CR 1192- 2		
C3-11.0	W CR 113- 1		
C3-12.0	W CR 114- 4		
C3-13.0	W CR 117		
C3-14.0	W CR 114- 3		
C3-15.0	S CR 1202- 2		
C3-16.0	W CR 112		
C3-17.0	S CR 1205		
C3-18.0	W CR 115- 1		
C3-19.0	S CR 1207		

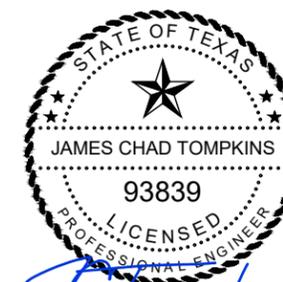


James C. Tompkins
THE SEAL APPEARING ON THIS DOCUMENT WAS AUTHORIZED BY JAMES C. TOMPKINS, P.E. 93839 ON NOVEMBER 11, 2024

W CR 180

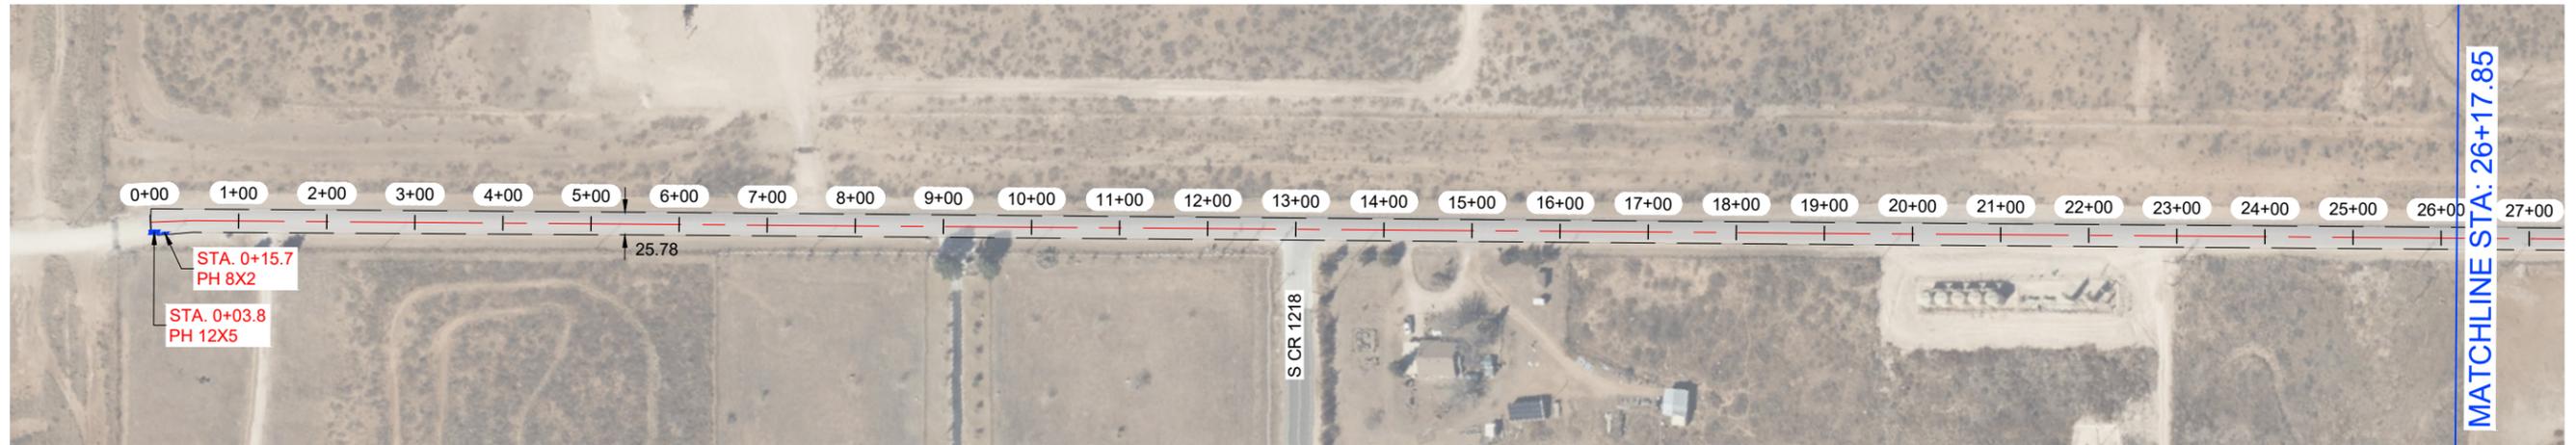


W CR 180

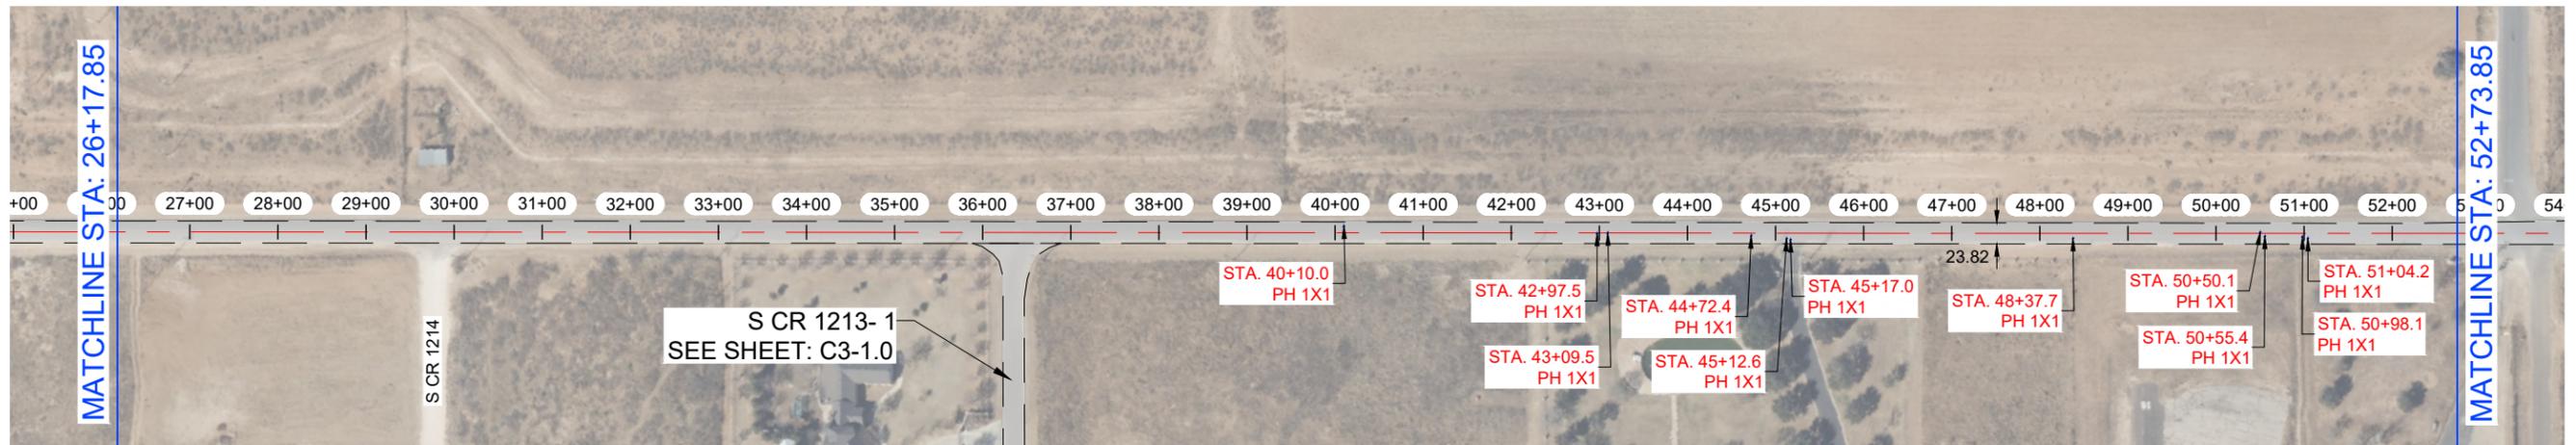


NOTES:

- 1.- CONTRACTOR TO AVOID DAMAGING EXISTING DRIVEWAYS MAILBOXES AND OTHER IMPROVEMENTS. LOCATIONS SHOWN ABOVE ARE APPROXIMATE AND CONTRACTOR SHOULD VERIFY LOCATIONS PRIOR TO BIDDING AND CONSTRUCTION.
- 2.- CONTRACTOR SHALL REPAIR ANY DAMAGE DONE TO EXISTING DRIVEWAYS OR OTHER IMPROVEMENTS AT NO COST TO OWNER.
- 3.- VIDEO OF EXISTING SITE CONDITION IS RECOMMENDED PRIOR TO CONSTRUCTION START.
- 4.- SEE SHEET C0-0.3 FOR DETAILS.
- 5.- CONTRACTOR TO PLACE TEMPORARY TABS ALONG EXISTING CENTERLINE AND EDGELINE STRIPING FOR RESTORATION OF ORIGINAL STRIPING.
- 6.- CONTRACTOR TO PROVIDE DAILY QUANTITIES OF ASPHALT AND AGGREGETE TO VERIFY APPLICATION RATE.

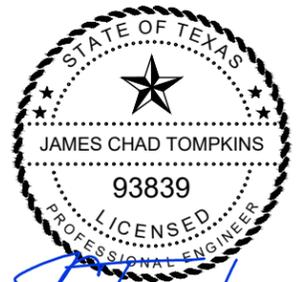

THE SEAL APPEARING ON THIS DOCUMENT WAS AUTHORIZED BY JAMES C. TOMPKINS, P.E. 93839 ON NOVEMBER 11, 2024

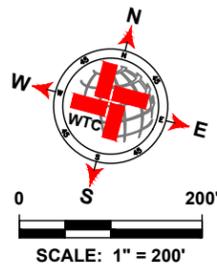

LEGEND	
	EXISTING CENTER LINE
	EXISTING END OF PAVEMENT
	EXISTING CONCRETE
	SEAL COAT AREA
	POTHOLE REPAIR (AS NOTED)

W CR 180 QUANTITIES			
ITEM #	ITEM	QTY.	UNIT
1	SINGLE COURSE SEAL COAT (APPROX.)	48 189	SY
2	STRIPING	15 879	LF
3	SOLID WHITE EDGE LINES		LF
WORK BY OTHERS			
ITEM #	ITEM	QTY.	UNIT
1	POTHOLE REPAIR (BY OTHERS)	20.1	SY

WTC
ENGINEERS | SURVEYORS

West Texas Consultants, Inc.
ENGINEERS PLANNERS SURVEYORS
405 S.W. 1st. Street | Andrews, TX 79714 |(432) 523-2181
TEXAS REGISTERED ENGINEERING FIRM F-2746
TEXAS REGISTERED SURVEYOR FIRM #100792-00

REVISION DESCRIPTION	REVISION	DATE

LOCATIONS OF UNDERGROUND UTILITIES ARE APPROXIMATE AND MAY NOT INCLUDE ALL UNDERGROUND UTILITIES PRESENT. CONTRACTOR SHALL VERIFY THE LOCATIONS OF ALL UTILITY CROSSINGS BEFORE EXCAVATION OF ROADWAY.

CONTRACTOR SHALL NOTIFY PROPERTY OWNERS AND RESIDENTS A MINIMUM OF 48 HOURS IN ADVANCE OF CONSTRUCTION ACTIVITIES ON OR IN THE VICINITY OF THEIR PROPERTY.

Before You Dig Anywhere In Texas STOP! CALL 1-800-245-4545


TOLL-FREE OSHA RULE 1926.651 REQUIRES PREVIOUS NOTIFICATION TEXAS ONE CALL SYSTEM

MIDLAND COUNTY, TEXAS					
2025 MIDLAND PAVEMENT MAINTENANCE PROJECT W CR 180					
DESIGN	DRAWN	DATE	PROJECT NO.	SCALE	SHEET #
J.C.T.	I.R.	11/11/24	56486	1" = 200'	C3-2.0

W CR 180




W CR 180

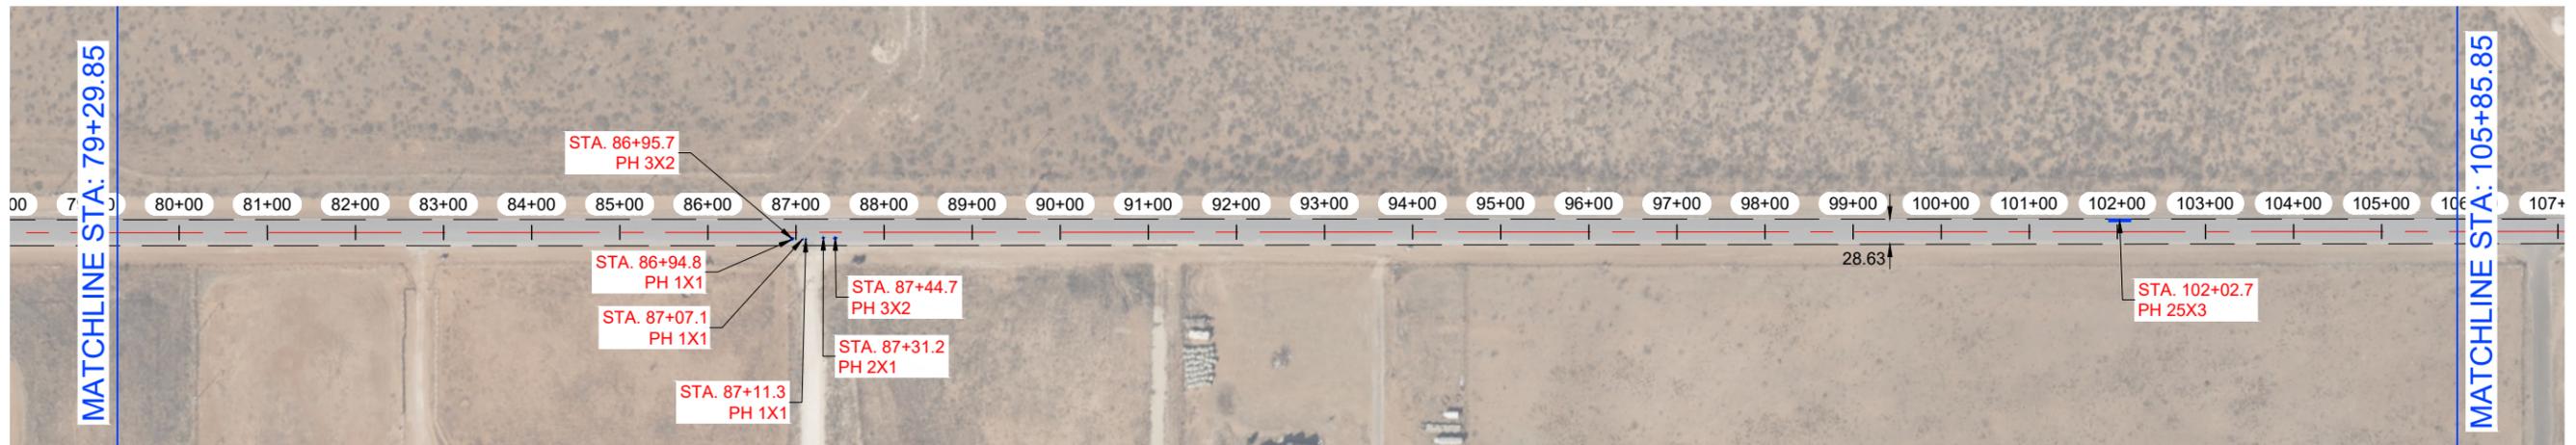


NOTES:

- 1.- CONTRACTOR TO AVOID DAMAGING EXISTING DRIVEWAYS MAILBOXES AND OTHER IMPROVEMENTS. LOCATIONS SHOWN ABOVE ARE APPROXIMATE AND CONTRACTOR SHOULD VERIFY LOCATIONS PRIOR TO BIDDING AND CONSTRUCTION.
- 2.- CONTRACTOR SHALL REPAIR ANY DAMAGE DONE TO EXISTING DRIVEWAYS OR OTHER IMPROVEMENTS AT NO COST TO OWNER.
- 3.- VIDEO OF EXISTING SITE CONDITION IS RECOMENDED PRIOR TO CONSTRUCTION START.
- 4.- SEE SHEET C0-0.3 FOR DETAILS.
- 5.- CONTRACTOR TO PLACE TEMPORARY TABS ALONG EXISTING CENTERLINE AND EDGELINE STRIPING FOR RESTORATION OF ORIGINAL STRIPING.
- 6.- CONTRACTOR TO PROVIDE DAILY QUANTITIES OF ASPHALT AND AGGREGETE TO VERIFY APPLICATION RATE.

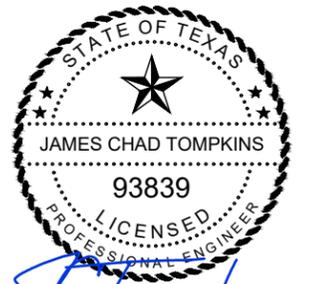

THE SEAL APPEARING ON THIS DOCUMENT WAS AUTHORIZED BY JAMES C. TOMPKINS, P.E. 93839 ON NOVEMBER 11, 2024

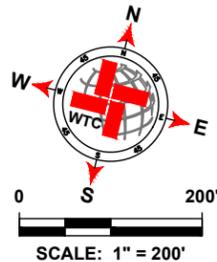

LEGEND	
	EXISTING CENTER LINE
	EXISTING END OF PAVEMENT
	EXISTING CONCRETE
	SEAL COAT AREA
	POTHOLE REPAIR (AS NOTED)

W CR 180 QUANTITIES			
ITEM #	ITEM	QTY.	UNIT
1	SINGLE COURSE SEAL COAT (APPROX.)	SEE C3-2.0	SY
2	STRIPING		LF
3	SOLID WHITE EDGE LINES		LF
WORK BY OTHERS			
ITEM #	ITEM	QTY.	UNIT
1	POTHOLE REPAIR (BY OTHERS)		SY

WTC
ENGINEERS | SURVEYORS

West Texas Consultants, Inc.
ENGINEERS PLANNERS SURVEYORS
405 S.W. 1st. Street | Andrews, TX 79714 | (432) 523-2181
TEXAS REGISTERED ENGINEERING FIRM F-2746
TEXAS REGISTERED SURVEYOR FIRM #100792-00

REVISION DESCRIPTION	REVISION	DATE

LOCATIONS OF UNDERGROUND UTILITIES ARE APPROXIMATE AND MAY NOT INCLUDE ALL UNDERGROUND UTILITIES PRESENT. CONTRACTOR SHALL VERIFY THE LOCATIONS OF ALL UTILITY CROSSINGS BEFORE EXCAVATION OF ROADWAY.

CONTRACTOR SHALL NOTIFY PROPERTY OWNERS AND RESIDENTS A MINIMUM OF 48 HOURS IN ADVANCE OF CONSTRUCTION ACTIVITIES ON OR IN THE VICINITY OF THEIR PROPERTY.


Before You Dig Anywhere In Texas STOP! CALL 1-800-245-4545

TOLL-FREE OSHA RULE 1926.651 REQUIRES PREVIOUS NOTIFICATION TEXAS ONE CALL SYSTEM


MIDLAND COUNTY, TEXAS					
2025 MIDLAND PAVEMENT MAINTNANCE PROJECT W CR 180					
DESIGN	DRAWN	DATE	PROJECT NO.	SCALE	SHEET #
J.C.T.	I.R.	11/11/24	56486	1" = 200'	C3-2.1

PLAT. X. PROJECT ENGINEERING & SURVEYING TEXAS, INC. 2025 MIDLAND COUNTY PAVING PROJECT MAP SCALE: C3-2.1 W CR 180 11/11/2024 4:58 PM EDGAR.BOS

W CR 138

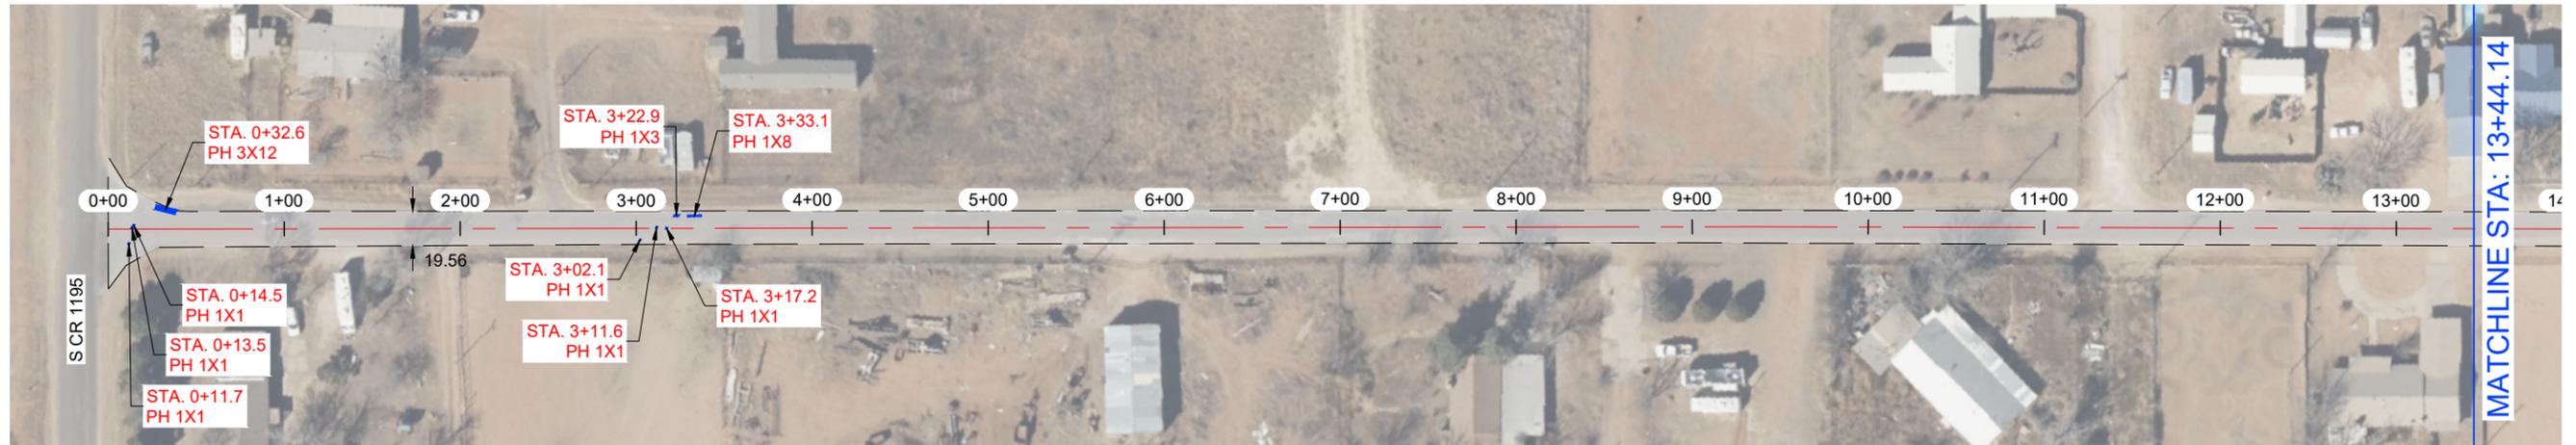


W CR 138

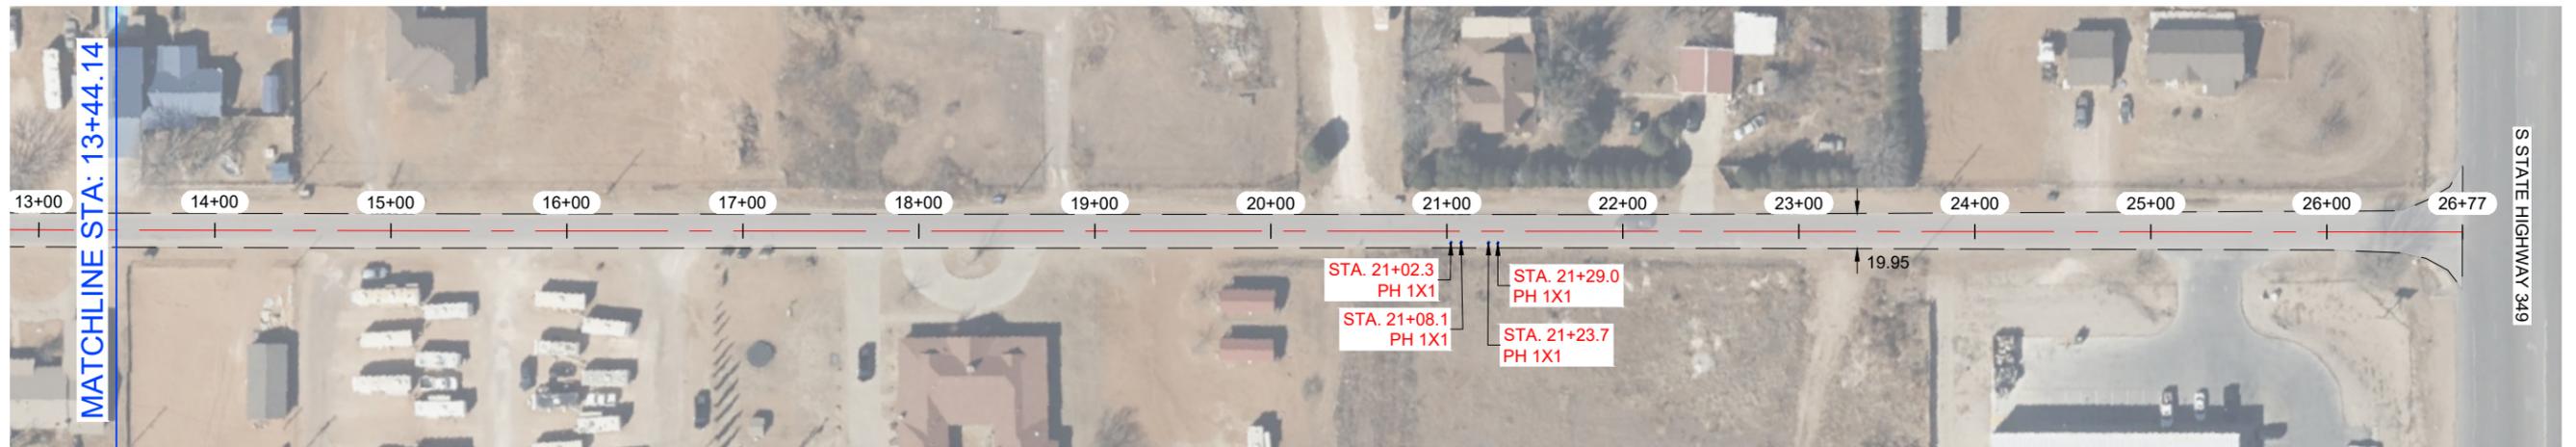


NOTES:

- 1.- CONTRACTOR TO AVOID DAMAGING EXISTING DRIVEWAYS MAILBOXES AND OTHER IMPROVEMENTS. LOCATIONS SHOWN ABOVE ARE APPROXIMATE AND CONTRACTOR SHOULD VERIFY LOCATIONS PRIOR TO BIDDING AND CONSTRUCTION.
- 2.- CONTRACTOR SHALL REPAIR ANY DAMAGE DONE TO EXISTING DRIVEWAYS OR OTHER IMPROVEMENTS AT NO COST TO OWNER.
- 3.- VIDEO OF EXISTING SITE CONDITION IS RECOMENDED PRIOR TO CONSTRUCTION START.
- 4.- SEE SHEET C0-0.3 FOR DETAILS.
- 5.- CONTRACTOR TO PLACE TEMPORARY TABS ALONG EXISTING CENTERLINE AND EDGELINE STRIPING FOR RESTORATION OF ORIGINAL STRIPING.
- 6.- CONTRACTOR TO PROVIDE DAILY QUANTITIES OF ASPHALT AND AGGREGETE TO VERIFY APPLICATION RATE.

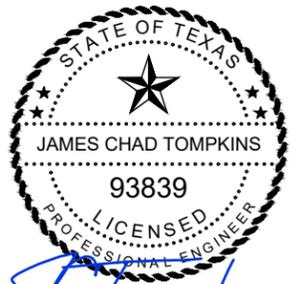

THE SEAL APPEARING ON THIS DOCUMENT WAS AUTHORIZED BY JAMES C. TOMPKINS, P.E. 93839 ON NOVEMBER 11, 2024

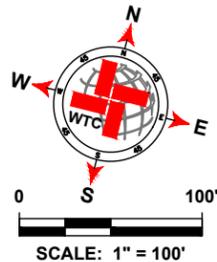

LEGEND	
	EXISTING CENTER LINE
	EXISTING END OF PAVEMENT
	EXISTING CONCRETE
	SEAL COAT AREA
	POTHOLE REPAIR (AS NOTED)

W CR 138 QUANTITIES			
ITEM #	ITEM	QTY.	UNIT
1	SINGLE COURSE SEAL COAT (APPROX.)	5 892	SY
2	STRIPING		LF
3	SOLID WHITE EDGE LINES		LF
WORK BY OTHERS			
ITEM #	ITEM	QTY.	UNIT
1	POTHOLE REPAIR (BY OTHERS)	6.3	SY

WTC
ENGINEERS | SURVEYORS

West Texas Consultants, Inc.
ENGINEERS PLANNERS SURVEYORS
405 S.W. 1st. Street | Andrews, TX 79714 | (432) 523-2181
TEXAS REGISTERED ENGINEERING FIRM F-2746
TEXAS REGISTERED SURVEYOR FIRM #100792-00

REVISION DESCRIPTION	REVISION	DATE

LOCATIONS OF UNDERGROUND UTILITIES ARE APPROXIMATE AND MAY NOT INCLUDE ALL UNDERGROUND UTILITIES PRESENT. CONTRACTOR SHALL VERIFY THE LOCATIONS OF ALL UTILITY CROSSINGS BEFORE EXCAVATION OF ROADWAY.


CONTRACTOR SHALL NOTIFY PROPERTY OWNERS AND RESIDENTS A MINIMUM OF 48 HOURS IN ADVANCE OF CONSTRUCTION ACTIVITIES ON OR IN THE VICINITY OF THEIR PROPERTY.

Before You Dig Anywhere In Texas STOP! CALL 1-800-245-4545

TOLL-FREE OSHA RULE 1926.651 REQUIRES PREVIOUS NOTIFICATION TEXAS ONE CALL SYSTEM


MIDLAND COUNTY, TEXAS					
2025 MIDLAND PAVEMENT MAINTENANCE PROJECT W CR 138					
DESIGN	DRAWN	DATE	PROJECT NO.	SCALE	SHEET #
J.C.T.	I.R.	11/11/24	56486	1" = 100'	C3-3.0

S CR 1197

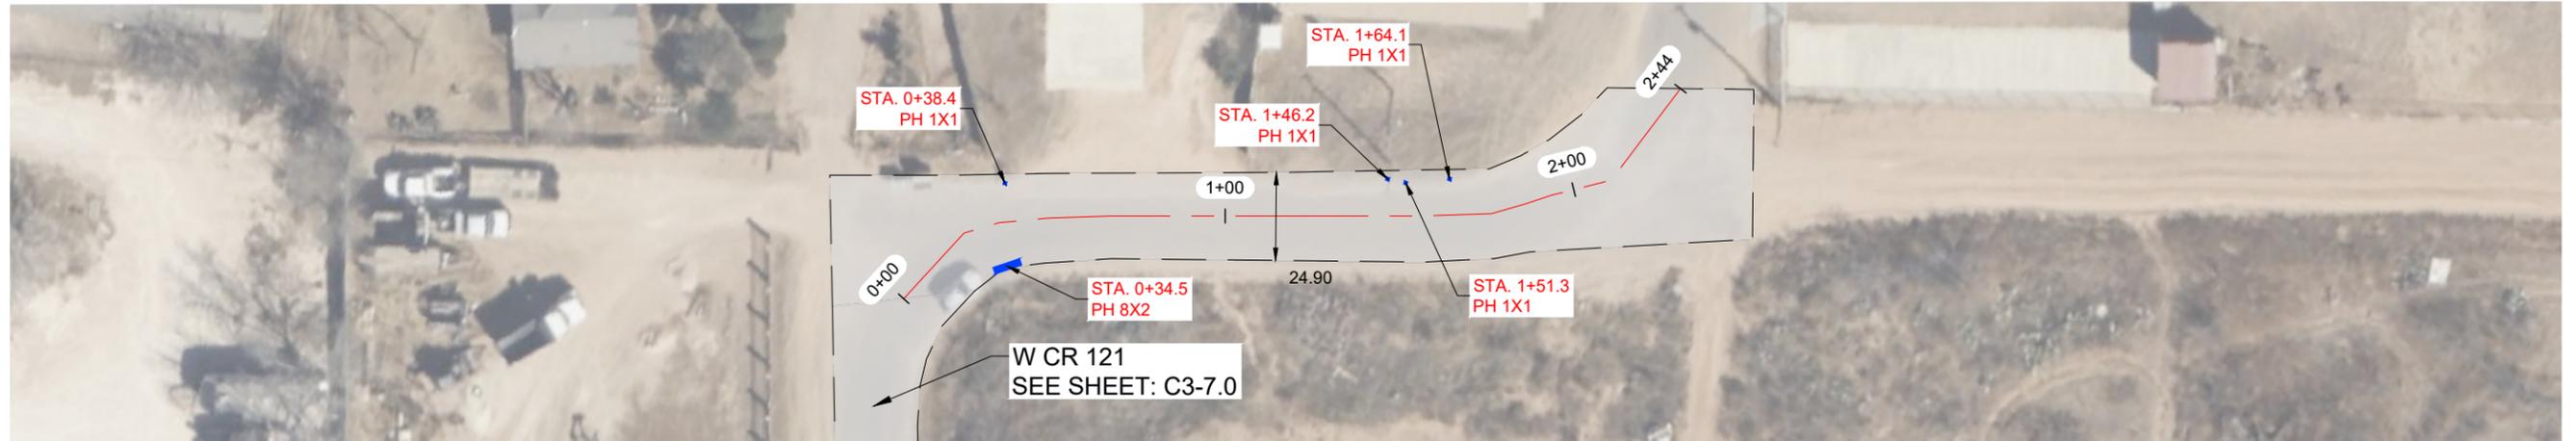


NOTES:

- 1.- CONTRACTOR TO AVOID DAMAGING EXISTING DRIVEWAYS MAILBOXES AND OTHER IMPROVEMENTS. LOCATIONS SHOWN ABOVE ARE APPROXIMATE AND CONTRACTOR SHOULD VERIFY LOCATIONS PRIOR TO BIDDING AND CONSTRUCTION.
- 2.- CONTRACTOR SHALL REPAIR ANY DAMAGE DONE TO EXISTING DRIVEWAYS OR OTHER IMPROVEMENTS AT NO COST TO OWNER.
- 3.- VIDEO OF EXISTING SITE CONDITION IS RECOMENDED PRIOR TO CONSTRUCTION START.
- 4.- SEE SHEET C0-0.3 FOR DETAILS.
- 5.- CONTRACTOR TO PLACE TEMPORARY TABS ALONG EXISTING CENTERLINE AND EDGELINE STRIPING FOR RESTORATION OF ORIGINAL STRIPING.
- 6.- CONTRACTOR TO PROVIDE DAILY QUANTITIES OF ASPHALT AND AGGREGETE TO VERIFY APPLICATION RATE.

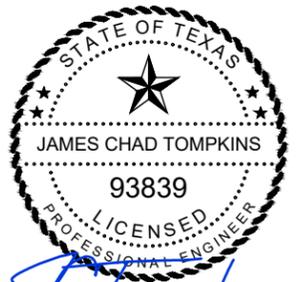

THE SEAL APPEARING ON THIS DOCUMENT WAS AUTHORIZED BY JAMES C. TOMPKINS, P.E. 93839 ON NOVEMBER 11, 2024

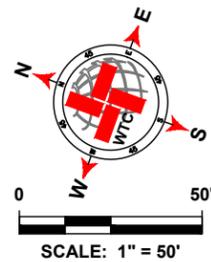

LEGEND	
	EXISTING CENTER LINE
	EXISTING END OF PAVEMENT
	EXISTING CONCRETE
	SEAL COAT AREA
	POTHOLE REPAIR (AS NOTED)

S CR 1197 QUANTITIES				
ITEM #	ITEM	QTY.	UNIT	
1	SINGLE COURSE SEAL COAT (APPROX.)	895	SY	
2	STRIPING	244	LF	
3	SOLID WHITE EDGE LINES		LF	
WORK BY OTHERS				
ITEM #	ITEM	QTY.	UNIT	
1	POTHOLE REPAIR (BY OTHERS)	2.2	SY	

WTC
ENGINEERS | SURVEYORS

West Texas Consultants, Inc.
ENGINEERS PLANNERS SURVEYORS
405 S.W. 1st. Street | Andrews, TX 79714 | (432) 523-2181
TEXAS REGISTERED ENGINEERING FIRM F-2746
TEXAS REGISTERED SURVEYOR FIRM #100792-00

REVISION DESCRIPTION	REVISION	DATE

LOCATIONS OF UNDERGROUND UTILITIES ARE APPROXIMATE AND MAY NOT INCLUDE ALL UNDERGROUND UTILITIES PRESENT. CONTRACTOR SHALL VERIFY THE LOCATIONS OF ALL UTILITY CROSSINGS BEFORE EXCAVATION OF ROADWAY.


CONTRACTOR SHALL NOTIFY PROPERTY OWNERS AND RESIDENTS A MINIMUM OF 48 HOURS IN ADVANCE OF CONSTRUCTION ACTIVITIES ON OR IN THE VICINITY OF THEIR PROPERTY.

Before You Dig Anywhere In Texas STOP! CALL 1-800-245-4545


TOLL-FREE OSHA RULE 1926.651 REQUIRES PREVIOUS NOTIFICATION TEXAS ONE CALL SYSTEM

MIDLAND COUNTY, TEXAS						
2025 MIDLAND PAVEMENT MAINTENANCE PROJECT S CR 1197						
DESIGN	DRAWN	DATE	PROJECT NO.	SCALE	SHEET #	
J.C.T.	I.R.	11/11/24	56486	1" = 50'	C3-6.0	

S CR 1198

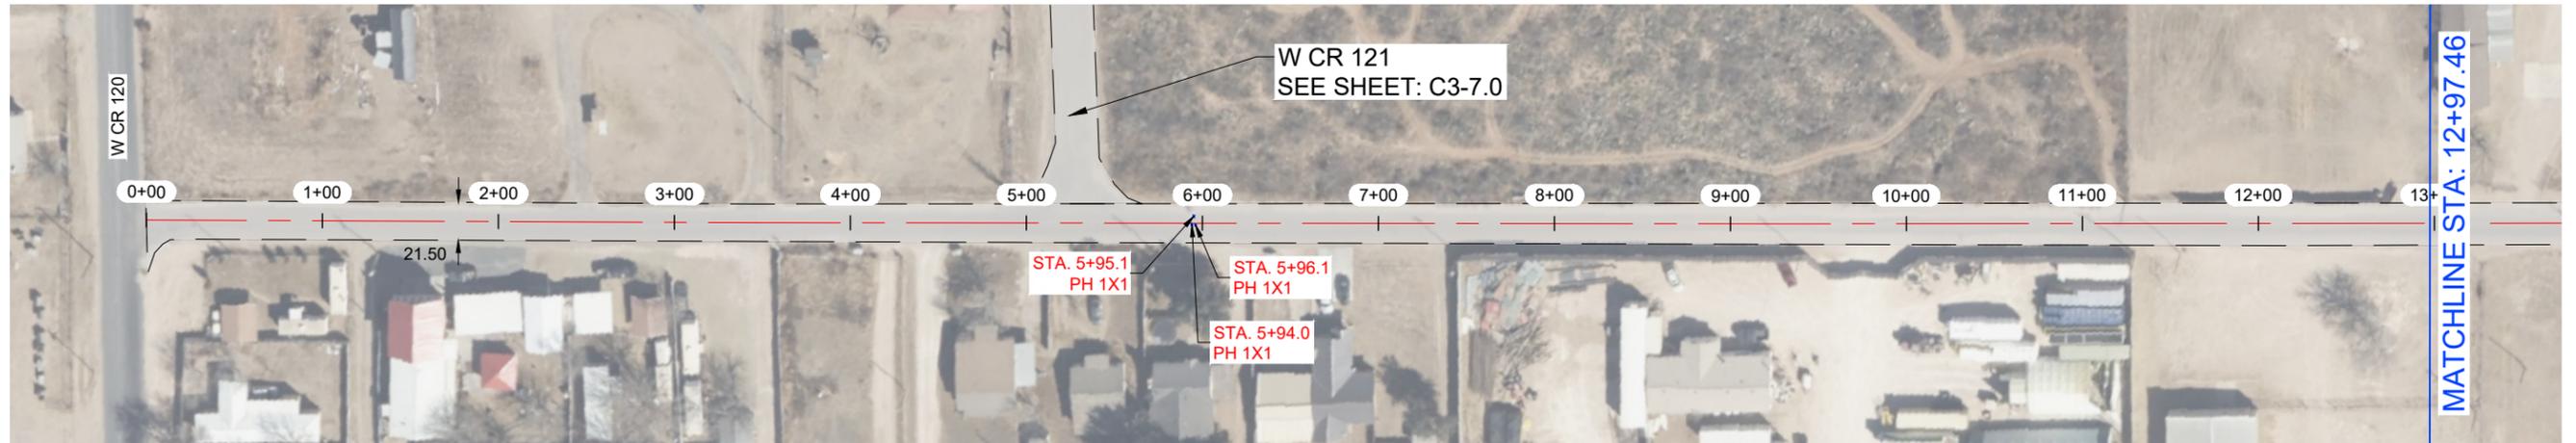


S CR 1198

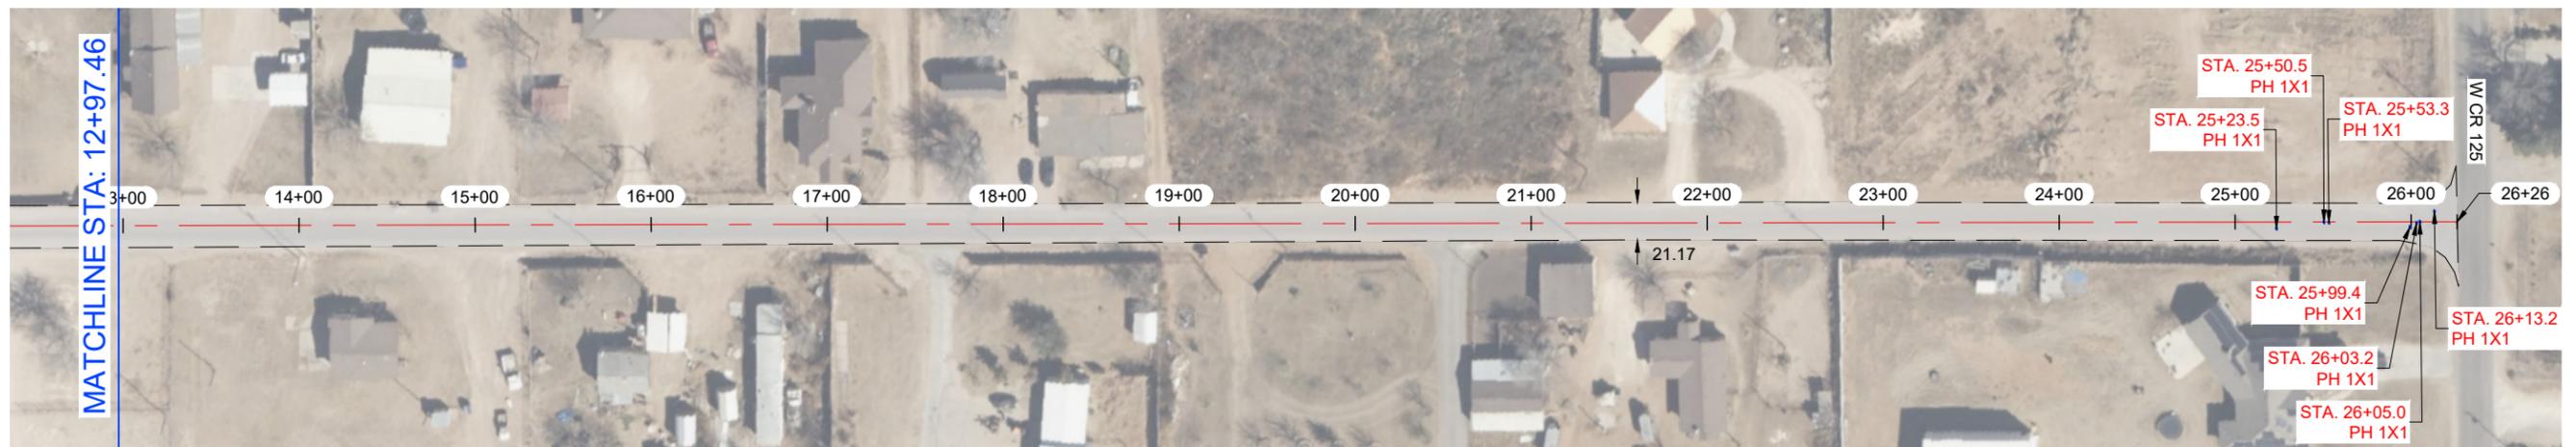


NOTES:

- 1.- CONTRACTOR TO AVOID DAMAGING EXISTING DRIVEWAYS MAILBOXES AND OTHER IMPROVEMENTS. LOCATIONS SHOWN ABOVE ARE APPROXIMATE AND CONTRACTOR SHOULD VERIFY LOCATIONS PRIOR TO BIDDING AND CONSTRUCTION.
- 2.- CONTRACTOR SHALL REPAIR ANY DAMAGE DONE TO EXISTING DRIVEWAYS OR OTHER IMPROVEMENTS AT NO COST TO OWNER.
- 3.- VIDEO OF EXISTING SITE CONDITION IS RECOMENDED PRIOR TO CONSTRUCTION START.
- 4.- SEE SHEET C0-0.3 FOR DETAILS.
- 5.- CONTRACTOR TO PLACE TEMPORARY TABS ALONG EXISTING CENTERLINE AND EDGELINE STRIPING FOR RESTORATION OF ORIGINAL STRIPING.
- 6.- CONTRACTOR TO PROVIDE DAILY QUANTITIES OF ASPHALT AND AGGREGETE TO VERIFY APPLICATION RATE.

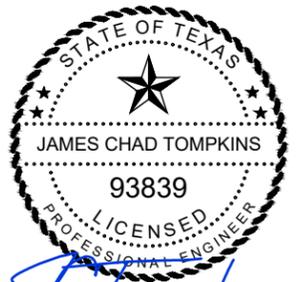

THE SEAL APPEARING ON THIS DOCUMENT WAS AUTHORIZED BY JAMES C. TOMPKINS, P.E. 93839 ON NOVEMBER 11, 2024

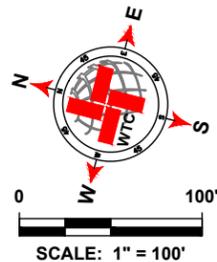

LEGEND	
	EXISTING CENTER LINE
	EXISTING END OF PAVEMENT
	EXISTING CONCRETE
	SEAL COAT AREA
	POTHOLE REPAIR (AS NOTED)

S CR 1198 QUANTITIES			
ITEM #	ITEM	QTY.	UNIT
1	SINGLE COURSE SEAL COAT (APPROX.)	6 549	SY
2	STRIPING	2 576	LF
3	SOLID WHITE EDGE LINES		LF
WORK BY OTHERS			
ITEM #	ITEM	QTY.	UNIT
1	POTHOLE REPAIR (BY OTHERS)	1.1	SY

WTC
ENGINEERS | SURVEYORS

West Texas Consultants, Inc.
ENGINEERS PLANNERS SURVEYORS
405 S.W. 1st. Street | Andrews, TX 79714 | (432) 523-2181
TEXAS REGISTERED ENGINEERING FIRM F-2746
TEXAS REGISTERED SURVEYOR FIRM #100792-00

REVISION DESCRIPTION	REVISION	DATE

LOCATIONS OF UNDERGROUND UTILITIES ARE APPROXIMATE AND MAY NOT INCLUDE ALL UNDERGROUND UTILITIES PRESENT. CONTRACTOR SHALL VERIFY THE LOCATIONS OF ALL UTILITY CROSSINGS BEFORE EXCAVATION OF ROADWAY.

CONTRACTOR SHALL NOTIFY PROPERTY OWNERS AND RESIDENTS A MINIMUM OF 48 HOURS IN ADVANCE OF CONSTRUCTION ACTIVITIES ON OR IN THE VICINITY OF THEIR PROPERTY.

Before You Dig Anywhere In Texas STOP! CALL 1-800-245-4545

TOLL-FREE OSHA RULE 1926.651 REQUIRES PREVIOUS NOTIFICATION TEXAS ONE CALL SYSTEM

MIDLAND COUNTY, TEXAS					
2025 MIDLAND PAVEMENT MAINTENANCE PROJECT S CR 1198					
DESIGN	DRAWN	DATE	PROJECT NO.	SCALE	SHEET #
J.C.T.	I.R.	11/11/24	56486	1" = 100'	C3-8.0

S CR 1192- 2




S CR 1192- 2




NOTES:

- 1.- CONTRACTOR TO AVOID DAMAGING EXISTING DRIVEWAYS MAILBOXES AND OTHER IMPROVEMENTS. LOCATIONS SHOWN ABOVE ARE APPROXIMATE AND CONTRACTOR SHOULD VERIFY LOCATIONS PRIOR TO BIDDING AND CONSTRUCTION.
- 2.- CONTRACTOR SHALL REPAIR ANY DAMAGE DONE TO EXISTING DRIVEWAYS OR OTHER IMPROVEMENTS AT NO COST TO OWNER.
- 3.- VIDEO OF EXISTING SITE CONDITION IS RECOMENDED PRIOR TO CONSTRUCTION START.
- 4.- SEE SHEET C0-0.3 FOR DETAILS.
- 5.- CONTRACTOR TO PLACE TEMPORARY TABS ALONG EXISTING CENTERLINE AND EDGELINE STRIPING FOR RESTORATION OF ORIGINAL STRIPING.
- 6.- CONTRACTOR TO PROVIDE DAILY QUANTITIES OF ASPHALT AND AGGREGETE TO VERIFY APPLICATION RATE.

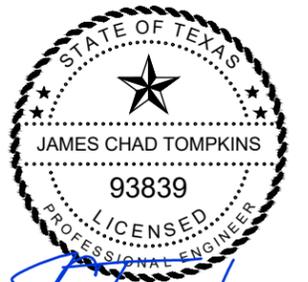

THE SEAL APPEARING ON THIS DOCUMENT WAS AUTHORIZED BY JAMES C. TOMPKINS, P.E. 93839 ON NOVEMBER 11, 2024

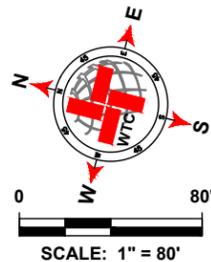

LEGEND	
	EXISTING CENTER LINE
	EXISTING END OF PAVEMENT
	EXISTING CONCRETE
	SEAL COAT AREA
	POTHOLE REPAIR (AS NOTED)

S CR 1192- 2 QUANTITIES			
ITEM #	ITEM	QTY.	UNIT
1	SINGLE COURSE SEAL COAT (APPROX.)	4 344	SY
2	STRIPING	1 956	LF
3	SOLID WHITE EDGE LINES		LF
WORK BY OTHERS			
ITEM #	ITEM	QTY.	UNIT
1	POTHOLE REPAIR (BY OTHERS)	0.1	SY

WTC
ENGINEERS | SURVEYORS

West Texas Consultants, Inc.
ENGINEERS PLANNERS SURVEYORS
405 S.W. 1st. Street | Andrews, TX 79714 | (432) 523-2181
TEXAS REGISTERED ENGINEERING FIRM F-2746
TEXAS REGISTERED SURVEYOR FIRM #100792-00

REVISION DESCRIPTION	REVISION	DATE

LOCATIONS OF UNDERGROUND UTILITIES ARE APPROXIMATE AND MAY NOT INCLUDE ALL UNDERGROUND UTILITIES PRESENT. CONTRACTOR SHALL VERIFY THE LOCATIONS OF ALL UTILITY CROSSINGS BEFORE EXCAVATION OF ROADWAY.


CONTRACTOR SHALL NOTIFY PROPERTY OWNERS AND RESIDENTS A MINIMUM OF 48 HOURS IN ADVANCE OF CONSTRUCTION ACTIVITIES ON OR IN THE VICINITY OF THEIR PROPERTY.

Before You Dig Anywhere In Texas STOP! CALL 1-800-245-4545


TOLL-FREE OSHA RULE 1926.651 REQUIRES PREVIOUS NOTIFICATION TEXAS ONE CALL SYSTEM

MIDLAND COUNTY, TEXAS					
2025 MIDLAND PAVEMENT MAINTENANCE PROJECT S CR 1192- 2					
DESIGN	DRAWN	DATE	PROJECT NO.	SCALE	SHEET #
J.C.T.	I.R.	11/11/24	56486	1" = 80'	C3-10.0

W CR 113- 1

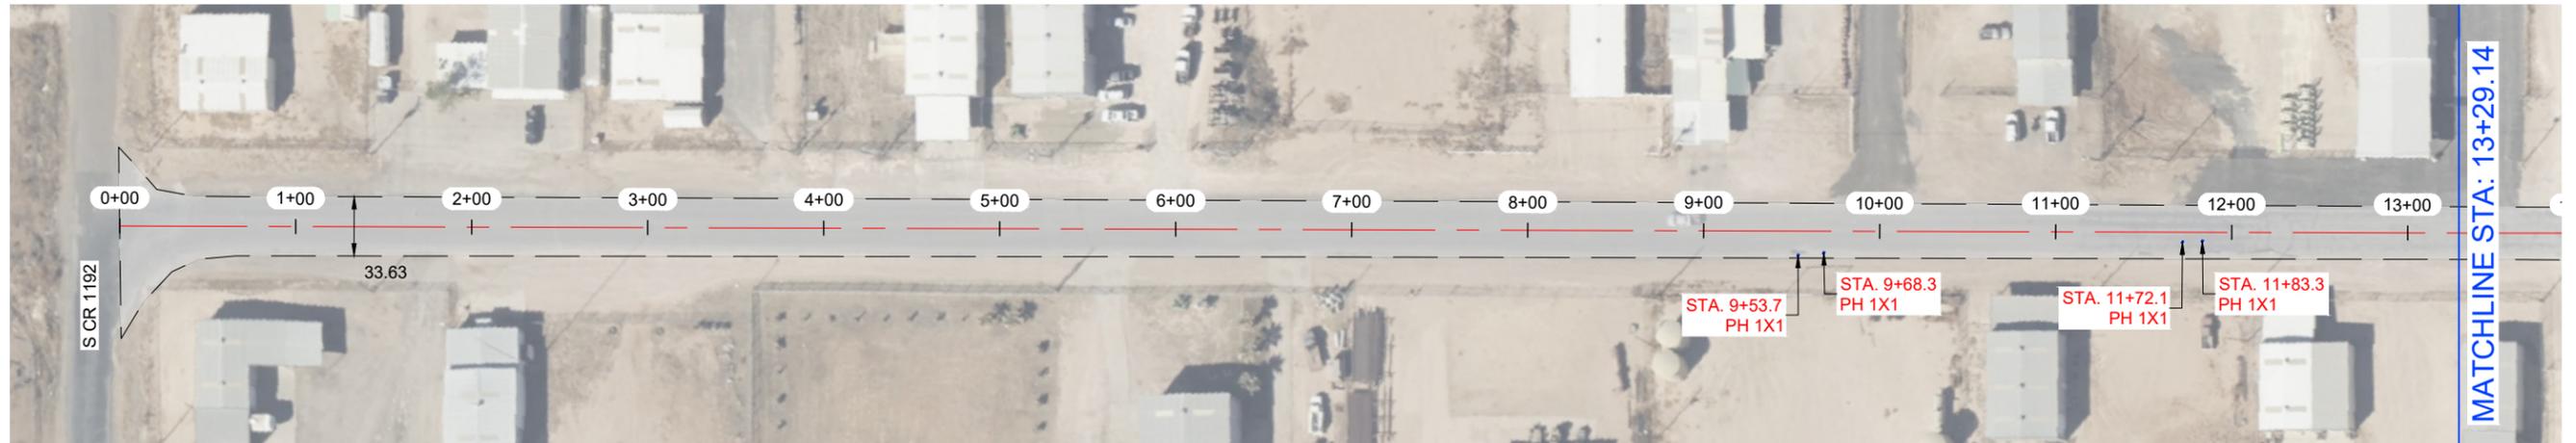


W CR 113- 1

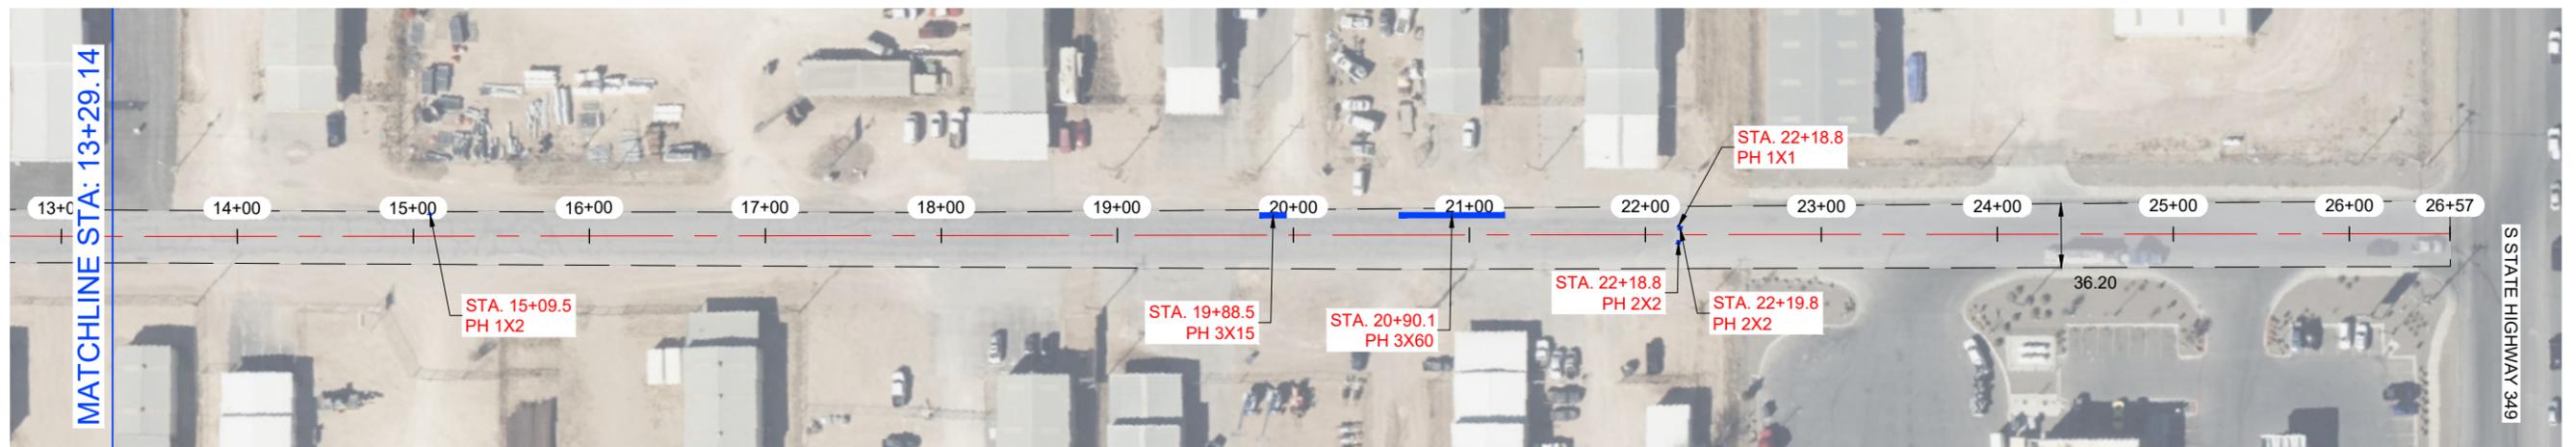


NOTES:

- 1.- CONTRACTOR TO AVOID DAMAGING EXISTING DRIVEWAYS MAILBOXES AND OTHER IMPROVEMENTS. LOCATIONS SHOWN ABOVE ARE APPROXIMATE AND CONTRACTOR SHOULD VERIFY LOCATIONS PRIOR TO BIDDING AND CONSTRUCTION.
- 2.- CONTRACTOR SHALL REPAIR ANY DAMAGE DONE TO EXISTING DRIVEWAYS OR OTHER IMPROVEMENTS AT NO COST TO OWNER.
- 3.- VIDEO OF EXISTING SITE CONDITION IS RECOMENDED PRIOR TO CONSTRUCTION START.
- 4.- SEE SHEET C0-0.3 FOR DETAILS.
- 5.- CONTRACTOR TO PLACE TEMPORARY TABS ALONG EXISTING CENTERLINE AND EDGELINE STRIPING FOR RESTORATION OF ORIGINAL STRIPING.
- 6.- CONTRACTOR TO PROVIDE DAILY QUANTITIES OF ASPHALT AND AGGREGETE TO VERIFY APPLICATION RATE.

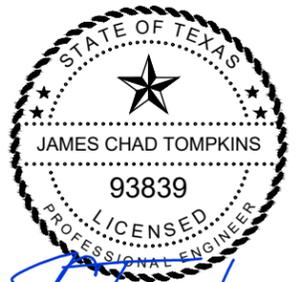

THE SEAL APPEARING ON THIS DOCUMENT WAS AUTHORIZED BY JAMES C. TOMPKINS, P.E. 93839 ON NOVEMBER 11, 2024

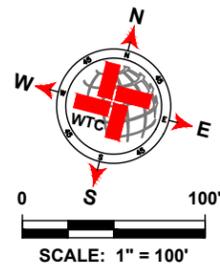

LEGEND	
	EXISTING CENTER LINE
	EXISTING END OF PAVEMENT
	EXISTING CONCRETE
	SEAL COAT AREA
	POTHOLE REPAIR (AS NOTED)

W CR 113- 1 QUANTITIES			
ITEM #	ITEM	QTY.	UNIT
1	SINGLE COURSE SEAL COAT (APPROX.)	9 738	SY
2	STRIPING	2 607	LF
3	SOLID WHITE EDGE LINES	5 214	LF
WORK BY OTHERS			
ITEM #	ITEM	QTY.	UNIT
1	POTHOLE REPAIR (BY OTHERS)	26.7	SY

WTC
ENGINEERS | SURVEYORS

West Texas Consultants, Inc.
ENGINEERS PLANNERS SURVEYORS
405 S.W. 1st Street | Andrews, TX 79714 | (432) 523-2181
TEXAS REGISTERED ENGINEERING FIRM F-2746
TEXAS REGISTERED SURVEYOR FIRM #100792-00

REVISION DESCRIPTION	REVISION	DATE

LOCATIONS OF UNDERGROUND UTILITIES ARE APPROXIMATE AND MAY NOT INCLUDE ALL UNDERGROUND UTILITIES PRESENT. CONTRACTOR SHALL VERIFY THE LOCATIONS OF ALL UTILITY CROSSINGS BEFORE EXCAVATION OF ROADWAY.


CONTRACTOR SHALL NOTIFY PROPERTY OWNERS AND RESIDENTS A MINIMUM OF 48 HOURS IN ADVANCE OF CONSTRUCTION ACTIVITIES ON OR IN THE VICINITY OF THEIR PROPERTY.

Before You Dig Anywhere In Texas STOP! CALL 1-800-245-4545

TOLL-FREE OSHA RULE 1926.651 REQUIRES PREVIOUS NOTIFICATION TEXAS ONE CALL SYSTEM


MIDLAND COUNTY, TEXAS					
2025 MIDLAND PAVEMENT MAINTENANCE PROJECT W CR 113- 1					
DESIGN	DRAWN	DATE	PROJECT NO.	SCALE	SHEET #
J.C.T.	I.R.	11/11/24	56486	1" = 100'	C3-11.0

S CR 1202- 2

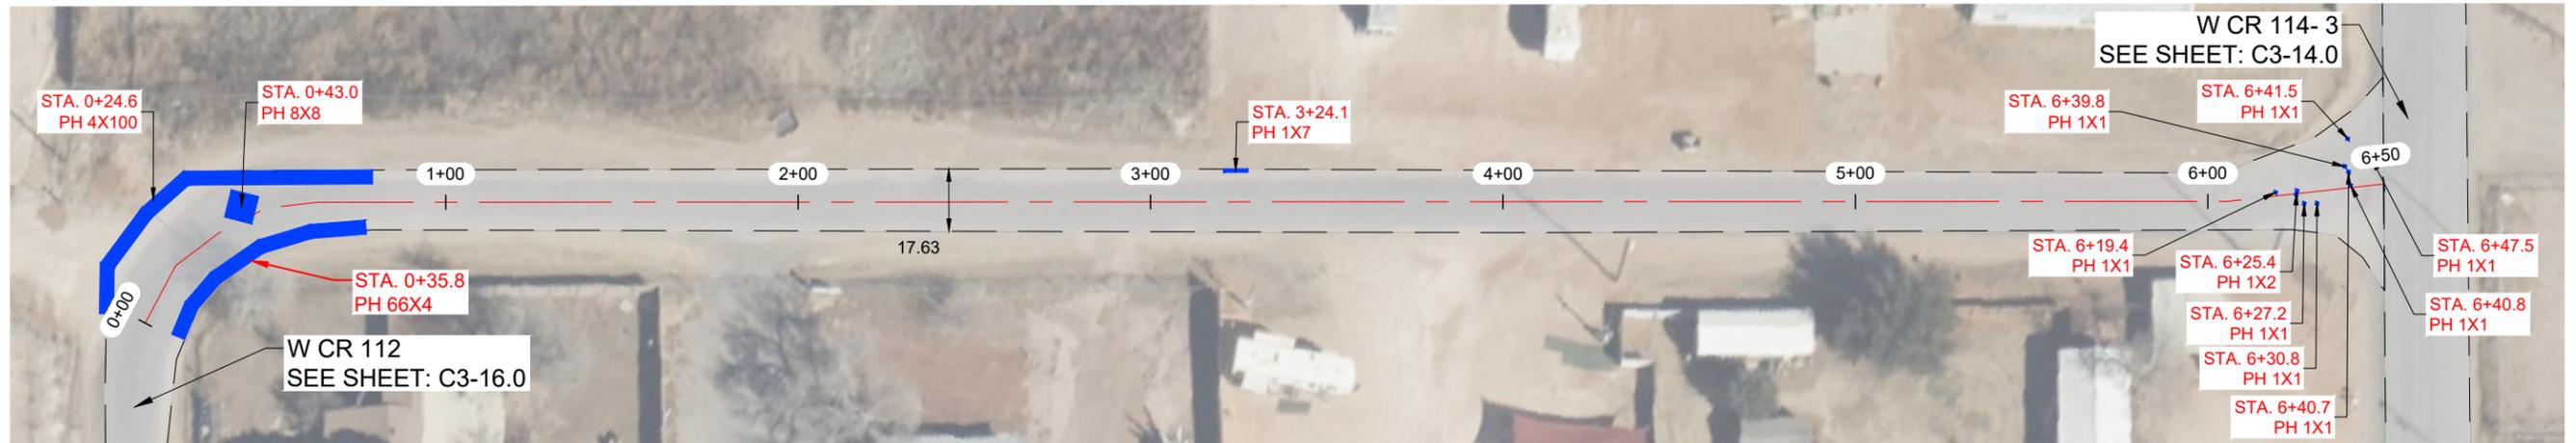


NOTES:

- 1.- CONTRACTOR TO AVOID DAMAGING EXISTING DRIVEWAYS MAILBOXES AND OTHER IMPROVEMENTS. LOCATIONS SHOWN ABOVE ARE APPROXIMATE AND CONTRACTOR SHOULD VERIFY LOCATIONS PRIOR TO BIDDING AND CONSTRUCTION.
- 2.- CONTRACTOR SHALL REPAIR ANY DAMAGE DONE TO EXISTING DRIVEWAYS OR OTHER IMPROVEMENTS AT NO COST TO OWNER.
- 3.- VIDEO OF EXISTING SITE CONDITION IS RECOMENDED PRIOR TO CONSTRUCTION START.
- 4.- SEE SHEET C0-0.3 FOR DETAILS.
- 5.- CONTRACTOR TO PLACE TEMPORARY TABS ALONG EXISTING CENTERLINE AND EDGELINE STRIPING FOR RESTORATION OF ORIGINAL STRIPING.
- 6.- CONTRACTOR TO PROVIDE DAILY QUANTITIES OF ASPHALT AND AGGREGETE TO VERIFY APPLICATION RATE.

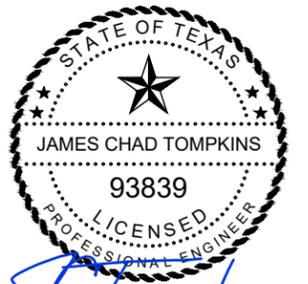

THE SEAL APPEARING ON THIS DOCUMENT WAS AUTHORIZED BY JAMES C. TOMPKINS, P.E. 93839 ON NOVEMBER 11, 2024

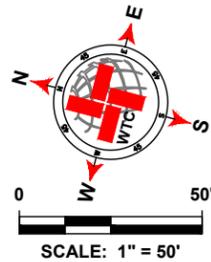

LEGEND	
	EXISTING CENTER LINE
	EXISTING END OF PAVEMENT
	EXISTING CONCRETE
	SEAL COAT AREA
	POTHOLE REPAIR (AS NOTED)

S CR 1202- 2 QUANTITIES			
ITEM #	ITEM	QTY.	UNIT
1	SINGLE COURSE SEAL COAT (APPROX.)	1 299	SY
2	STRIPING		LF
3	SOLID WHITE EDGE LINES		LF
WORK BY OTHERS			
ITEM #	ITEM	QTY.	UNIT
1	POTHOLE REPAIR (BY OTHERS)	82.8	SY

WTC
ENGINEERS | SURVEYORS

West Texas Consultants, Inc.
ENGINEERS PLANNERS SURVEYORS
405 S.W. 1st. Street | Andrews, TX 79714 |(432) 523-2181
TEXAS REGISTERED ENGINEERING FIRM F-2746
TEXAS REGISTERED SURVEYOR FIRM #100792-00

REVISION DESCRIPTION	REVISION	DATE

LOCATIONS OF UNDERGROUND UTILITIES ARE APPROXIMATE AND MAY NOT INCLUDE ALL UNDERGROUND UTILITIES PRESENT. CONTRACTOR SHALL VERIFY THE LOCATIONS OF ALL UTILITY CROSSINGS BEFORE EXCAVATION OF ROADWAY.


CONTRACTOR SHALL NOTIFY PROPERTY OWNERS AND RESIDENTS A MINIMUM OF 48 HOURS IN ADVANCE OF CONSTRUCTION ACTIVITIES ON OR IN THE VICINITY OF THEIR PROPERTY.

Before You Dig Anywhere In Texas
STOP! CALL 1-800-245-4545

TOLL-FREE OSHA RULE 1926.651
REQUIRES PREVIOUS NOTIFICATION
TEXAS ONE CALL SYSTEM


MIDLAND COUNTY, TEXAS					
2025 MIDLAND PAVEMENT MAINTENANCE PROJECT S CR 1202- 2					
DESIGN	DRAWN	DATE	PROJECT NO.	SCALE	SHEET #
J.C.T.	I.R.	11/11/24	56486	1" = 50'	C3-15.0

S CR 1213- 2

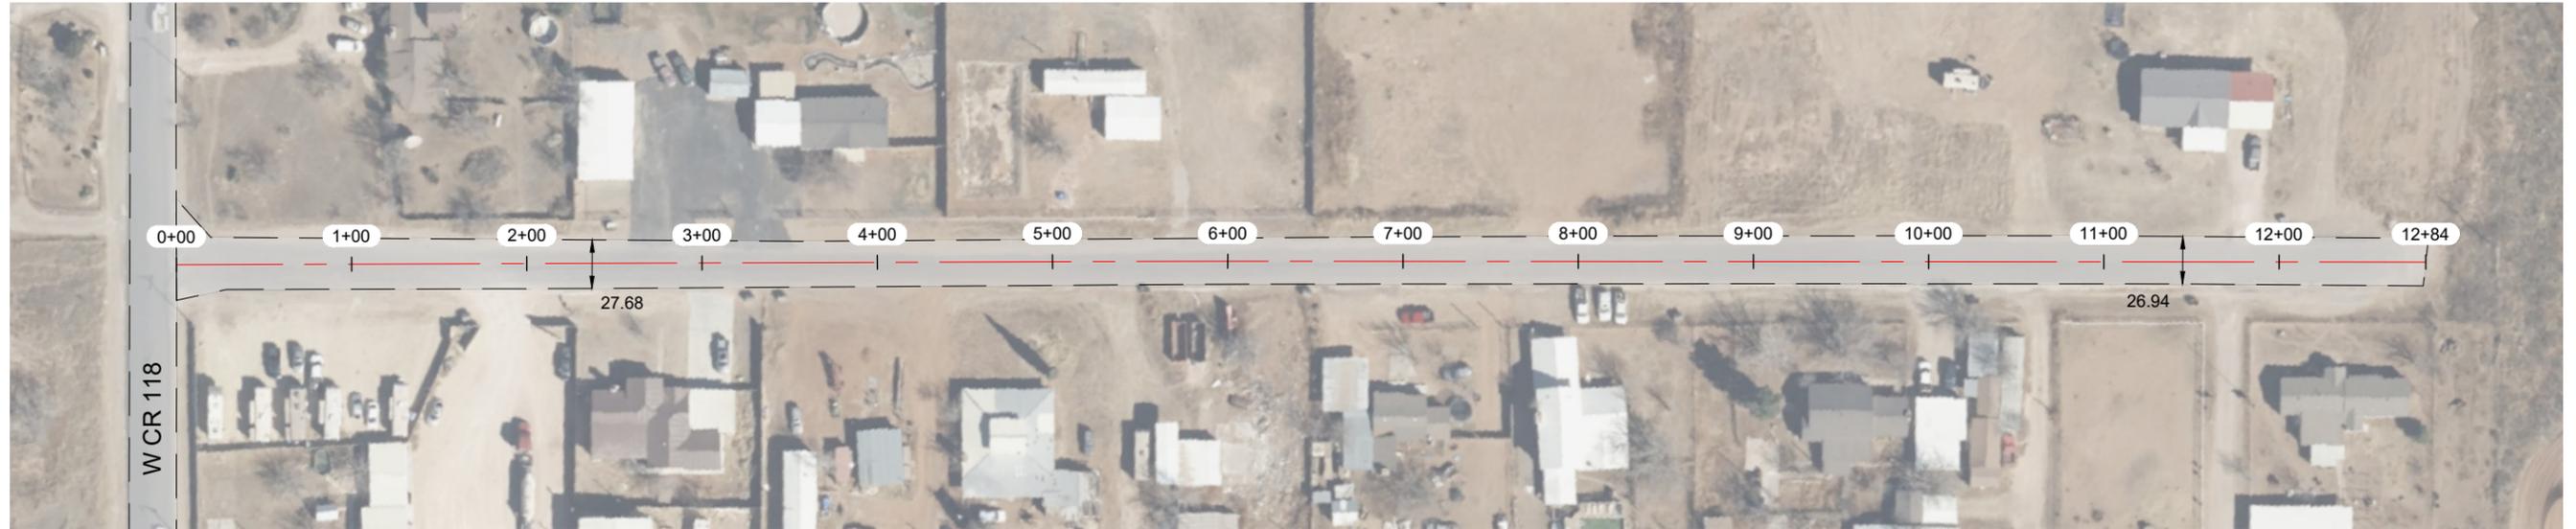


NOTES:

- 1.- CONTRACTOR TO AVOID DAMAGING EXISTING DRIVEWAYS MAILBOXES AND OTHER IMPROVEMENTS. LOCATIONS SHOWN ABOVE ARE APPROXIMATE AND CONTRACTOR SHOULD VERIFY LOCATIONS PRIOR TO BIDDING AND CONSTRUCTION.
- 2.- CONTRACTOR SHALL REPAIR ANY DAMAGE DONE TO EXISTING DRIVEWAYS OR OTHER IMPROVEMENTS AT NO COST TO OWNER.
- 3.- VIDEO OF EXISTING SITE CONDITION IS RECOMENDED PRIOR TO CONSTRUCTION START.
- 4.- SEE SHEET C0-0.3 FOR DETAILS.
- 5.- CONTRACTOR TO PLACE TEMPORARY TABS ALONG EXISTING CENTERLINE AND EDGELINE STRIPING FOR RESTORATION OF ORIGINAL STRIPING.
- 6.- CONTRACTOR TO PROVIDE DAILY QUANTITIES OF ASPHALT AND AGGREGETE TO VERIFY APPLICATION RATE.

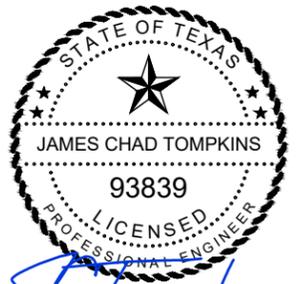

J. Tompkins
 THE SEAL APPEARING ON THIS DOCUMENT WAS AUTHORIZED BY JAMES C. TOMPKINS, P.E. 93839 ON NOVEMBER 11, 2024

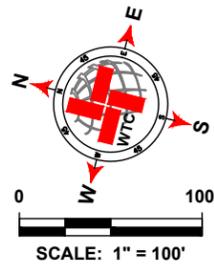

LEGEND	
	EXISTING CENTER LINE
	EXISTING END OF PAVEMENT
	EXISTING CONCRETE
	SEAL COAT AREA
	POTHOLE REPAIR (AS NOTED)

S CR 1213- 2 QUANTITIES			
ITEM #	ITEM	QTY.	UNIT
1	SINGLE COURSE SEAL COAT (APPROX.)	3 908	SY
2	STRIPING	1 259	LF
3	SOLID WHITE EDGE LINES	2 518	LF
WORK BY OTHERS			
ITEM #	ITEM	QTY.	UNIT
1	POTHOLE REPAIR (BY OTHERS)		SY

WTC
 ENGINEERS | SURVEYORS
 West Texas Consultants, Inc.
 ENGINEERS PLANNERS SURVEYORS
 405 S.W. 1st. Street | Andrews, TX 79714 |(432) 523-2181
 TEXAS REGISTERED ENGINEERING FIRM F-2746
 TEXAS REGISTERED SURVEYOR FIRM #100792-00

REVISION DESCRIPTION	REVISION	DATE

LOCATIONS OF UNDERGROUND UTILITIES ARE APPROXIMATE AND MAY NOT INCLUDE ALL UNDERGROUND UTILITIES PRESENT. CONTRACTOR SHALL VERIFY THE LOCATIONS OF ALL UTILITY CROSSINGS BEFORE EXCAVATION OF ROADWAY.


CONTRACTOR SHALL NOTIFY PROPERTY OWNERS AND RESIDENTS A MINIMUM OF 48 HOURS IN ADVANCE OF CONSTRUCTION ACTIVITIES ON OR IN THE VICINITY OF THEIR PROPERTY.

Before You Dig Anywhere In Texas STOP! CALL 1-800-245-4545
 TOLL-FREE OSHA RULE 1926.651 REQUIRES PREVIOUS NOTIFICATION TEXAS ONE CALL SYSTEM


MIDLAND COUNTY, TEXAS					
2025 MIDLAND PAVEMENT MAINTENANCE PROJECT S CR 1213- 2					
DESIGN	DRAWN	DATE	PROJECT NO.	SCALE	SHEET #
J.C.T.	I.R.	11/11/24	56486	1" = 100'	C3-22.0

PLAT: X:\PROJECTS\ENGINEERING & SURVEYING\TEXAS\MAINTENANCE AND REPAIR\CO. MIDLAND COUNTY PAVING 2025\DRAWINGS\SUBGRADE CIP\CR1213-2\2025.MIDMAP.PCT\CLAYOUT\TAB: CR 1213- 2 - 11112024 4.50 PM.EDGAR.BROOKS

W CR 114- 2

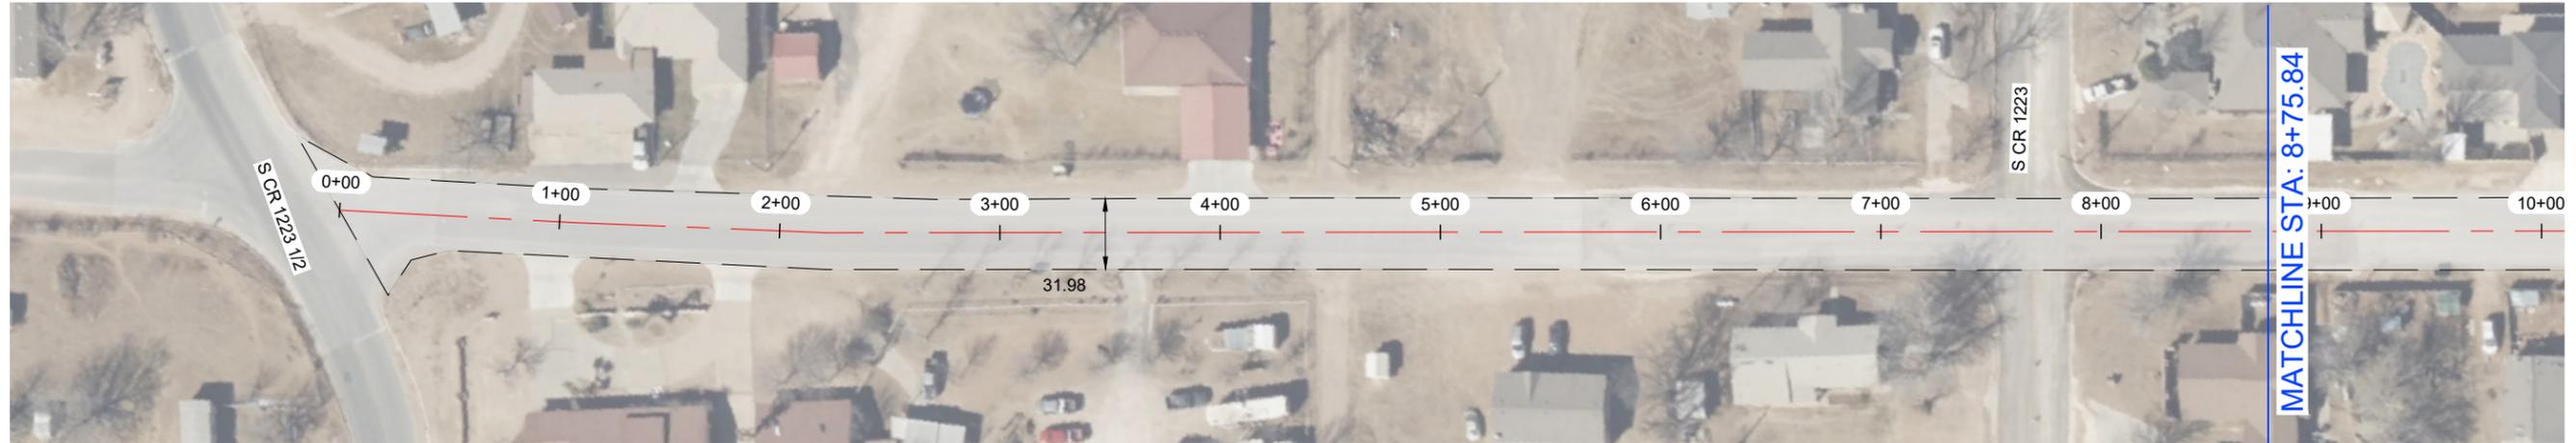


W CR 114- 2

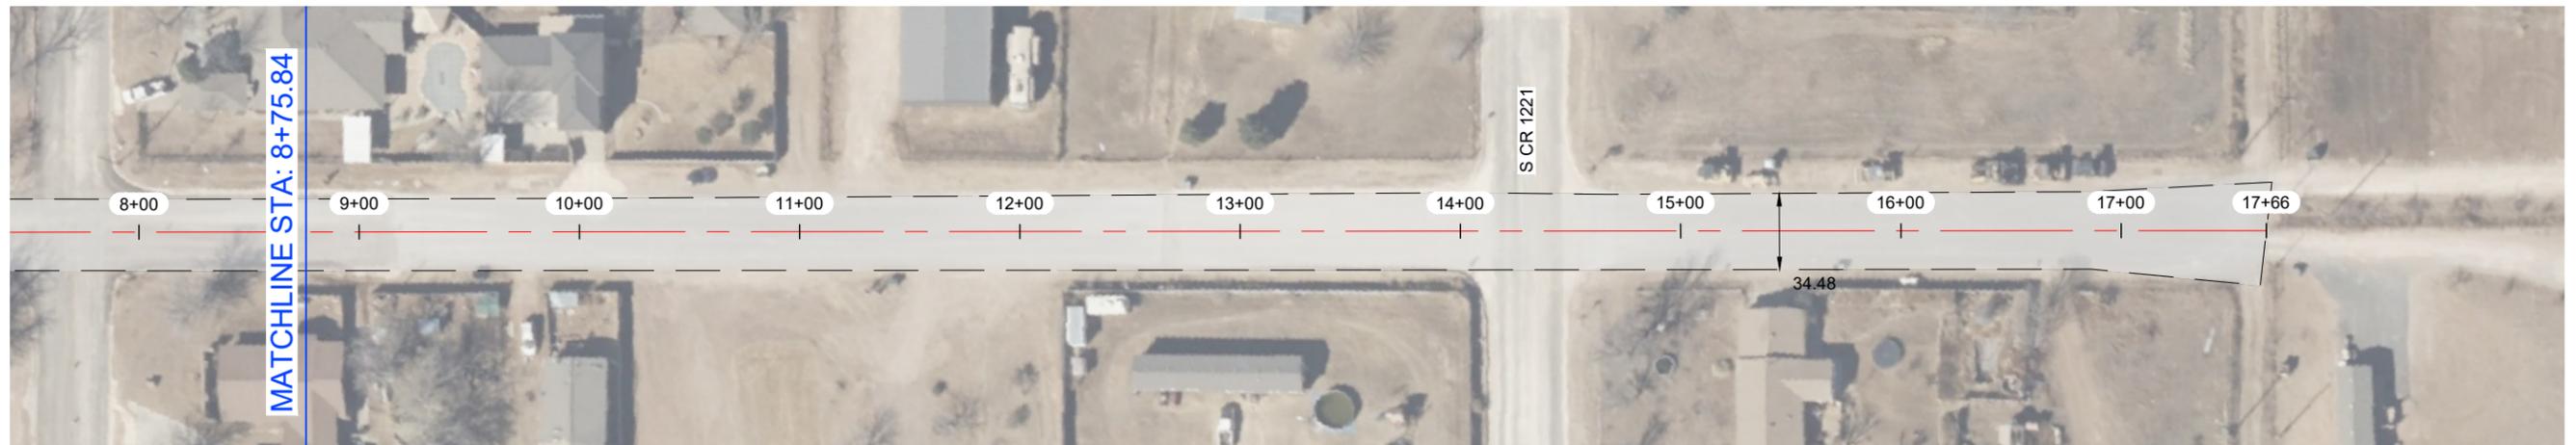


NOTES:

- 1.- CONTRACTOR TO AVOID DAMAGING EXISTING DRIVEWAYS MAILBOXES AND OTHER IMPROVEMENTS. LOCATIONS SHOWN ABOVE ARE APPROXIMATE AND CONTRACTOR SHOULD VERIFY LOCATIONS PRIOR TO BIDDING AND CONSTRUCTION.
- 2.- CONTRACTOR SHALL REPAIR ANY DAMAGE DONE TO EXISTING DRIVEWAYS OR OTHER IMPROVEMENTS AT NO COST TO OWNER.
- 3.- VIDEO OF EXISTING SITE CONDITION IS RECOMENDED PRIOR TO CONSTRUCTION START.
- 4.- SEE SHEET C0-0.3 FOR DETAILS.
- 5.- CONTRACTOR TO PLACE TEMPORARY TABS ALONG EXISTING CENTERLINE AND EDGELINE STRIPING FOR RESTORATION OF ORIGINAL STRIPING.
- 6.- CONTRACTOR TO PROVIDE DAILY QUANTITIES OF ASPHALT AND AGGREGETE TO VERIFY APPLICATION RATE.

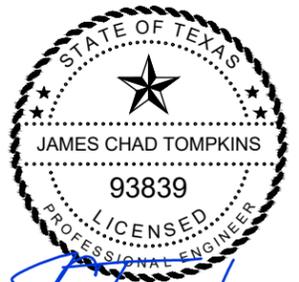

THE SEAL APPEARING ON THIS DOCUMENT WAS AUTHORIZED BY JAMES C. TOMPKINS, P.E. 93839 ON NOVEMBER 11, 2024

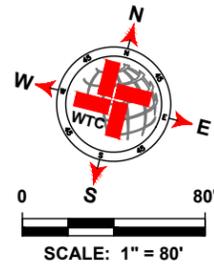

LEGEND	
	EXISTING CENTER LINE
	EXISTING END OF PAVEMENT
	EXISTING CONCRETE
	SEAL COAT AREA
	POTHOLE REPAIR (AS NOTED)

W CR 114- 2 QUANTITIES			
ITEM #	ITEM	QTY.	UNIT
1	SINGLE COURSE SEAL COAT (APPROX.)	6 603	SY
2	STRIPING	1 741	LF
3	SOLID WHITE EDGE LINES	3 482	LF
WORK BY OTHERS			
ITEM #	ITEM	QTY.	UNIT
1	POTHOLE REPAIR (BY OTHERS)		SY

WTC
ENGINEERS | SURVEYORS

West Texas Consultants, Inc.
ENGINEERS PLANNERS SURVEYORS
405 S.W. 1st. Street | Andrews, TX 79714 [(432) 523-2181
TEXAS REGISTERED ENGINEERING FIRM F-2746
TEXAS REGISTERED SURVEYOR FIRM #100792-00

REVISION DESCRIPTION	REVISION	DATE

LOCATIONS OF UNDERGROUND UTILITIES ARE APPROXIMATE AND MAY NOT INCLUDE ALL UNDERGROUND UTILITIES PRESENT. CONTRACTOR SHALL VERIFY THE LOCATIONS OF ALL UTILITY CROSSINGS BEFORE EXCAVATION OF ROADWAY.

CONTRACTOR SHALL NOTIFY PROPERTY OWNERS AND RESIDENTS A MINIMUM OF 48 HOURS IN ADVANCE OF CONSTRUCTION ACTIVITIES ON OR IN THE VICINITY OF THEIR PROPERTY.

Before You Dig Anywhere In Texas STOP! CALL 1-800-245-4545

TOLL-FREE OSHA RULE 1926.651 REQUIRES PREVIOUS NOTIFICATION TEXAS ONE CALL SYSTEM

MIDLAND COUNTY, TEXAS					
2025 MIDLAND PAVEMENT MAINTENANCE PROJECT W CR 114- 2					
DESIGN	DRAWN	DATE	PROJECT NO.	SCALE	SHEET #
J.C.T.	I.R.	11/11/24	56486	1" = 80'	C3-25.0

**MIDLAND COUNTY, TEXAS
2025 MIDLAND PAVEMENT MAINTENANCE PROJECT
PRECINCT 4**

NOVEMBER 2024

SINGLE COURSE SEAL COAT



**MIDLAND COUNTY
TEXAS**

OWNER:

MIDLAND COUNTY, MIDLAND, TX.

UTILITY RELOCATION NOTICE:


CONTRACTOR SHALL CONTACT THE APPROPRIATE UTILITY COMPANY TO COORDINATE THE RELOCATION OF ANY UTILITY THAT IS FOUND TO BE IN CONFLICT WITH THESE CONSTRUCTION DOCUMENTS.

PREPARED BY




WEST TEXAS CONSULTANTS, INC.

ENGINEERS PLANNERS SURVEYORS
405 S.W. 1st. Street
Andrews, TX 79714
(432) 523-2181
TEXAS REGISTERED ENGINEERING FIRM F-2746
TEXAS REGISTERED SURVEYOR FIRM #100792-00

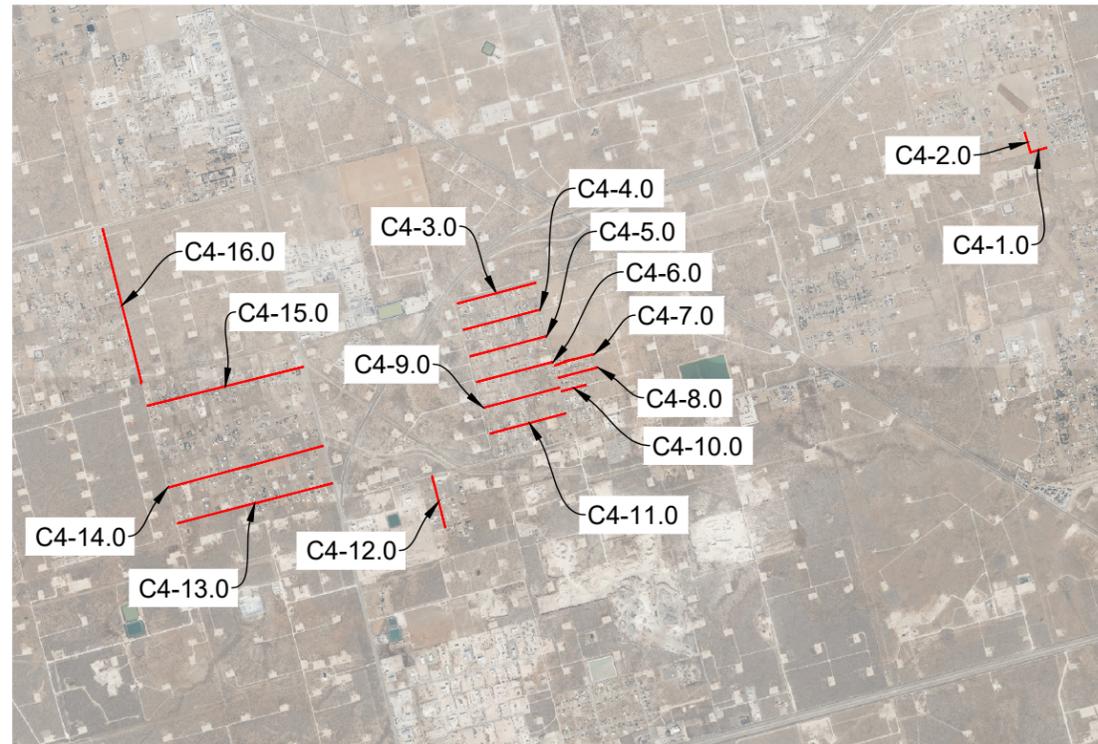


PROJECT LOCATION MAP
NOT TO SCALE

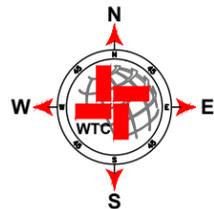


Sheet Index

C4-0.0	COVER PCT4
C4-1.0	W CR 50- 2
C4-2.0	N CR 1244
C4-3.0	W CR 50- 1
C4-4.0	W CR 52- 1
C4-5.0	W CR 53
C4-6.0	W CR 54- 2
C4-7.0	W CR 54- 1
C4-8.0	W CR 55
C4-9.0	W CR 56- 2
C4-10.0	W CR 56- 3
C4-11.0	W CR 58- 1
C4-12.0	N CR 1284
C4-13.0	W CR 58- 2
C4-14.0	W CR 56- 1
C4-15.0	W CR 52- 2
C4-16.0	N RICE AV

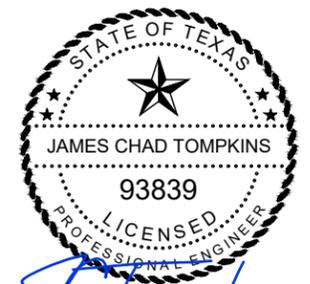

James C. Tompkins
THE SEAL APPEARING ON THIS DOCUMENT WAS AUTHORIZED BY JAMES C. TOMPKINS, P.E. 93839 ON NOVEMBER 11/11/2024

W CR 52-1

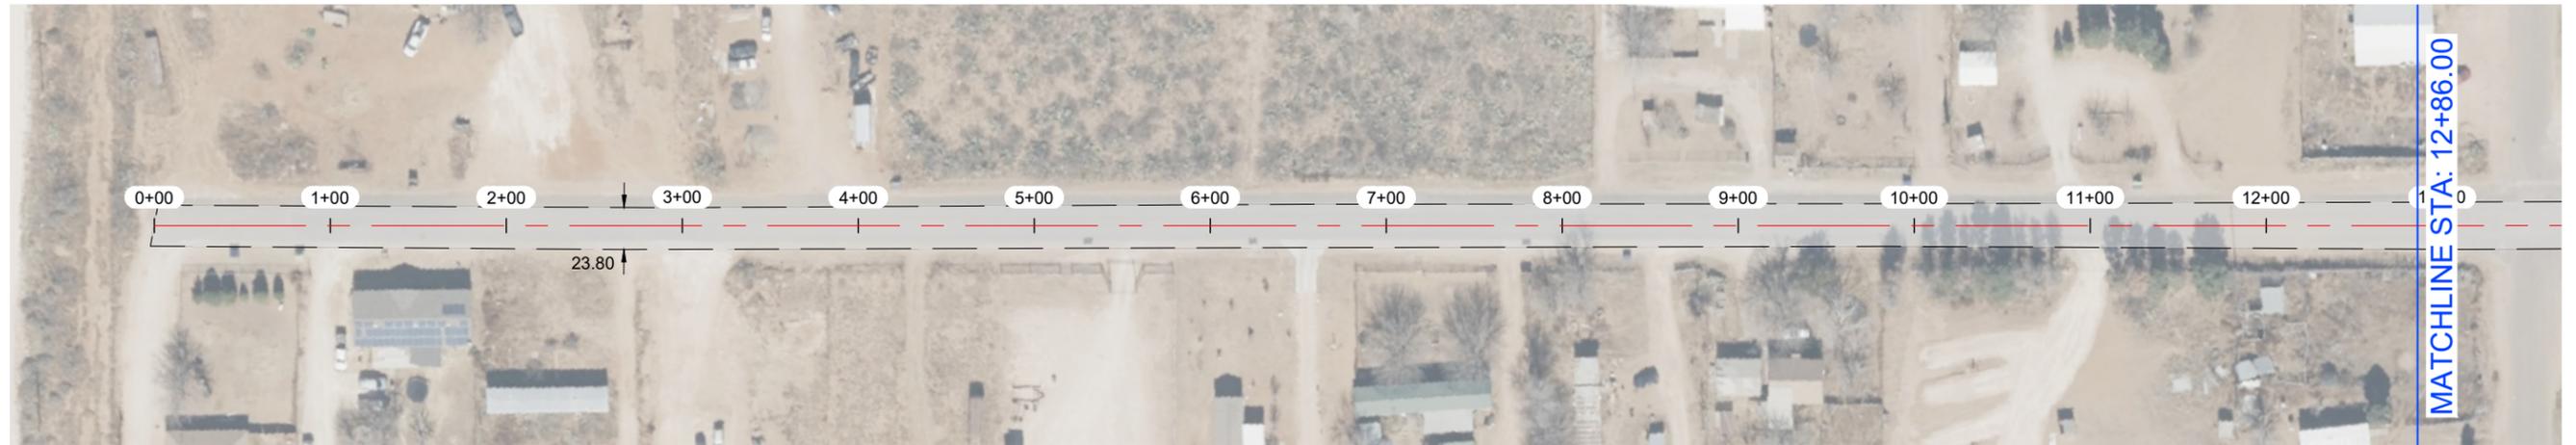


W CR 52-1




NOTES:

- 1.- CONTRACTOR TO AVOID DAMAGING EXISTING DRIVEWAYS MAILBOXES AND OTHER IMPROVEMENTS. LOCATIONS SHOWN ABOVE ARE APPROXIMATE AND CONTRACTOR SHOULD VERIFY LOCATIONS PRIOR TO BIDDING AND CONSTRUCTION.
- 2.- CONTRACTOR SHALL REPAIR ANY DAMAGE DONE TO EXISTING DRIVEWAYS OR OTHER IMPROVEMENTS AT NO COST TO OWNER.
- 3.- VIDEO OF EXISTING SITE CONDITION IS RECOMENDED PRIOR TO CONSTRUCTION START.
- 4.- SEE SHEET C0-0.3 FOR DETAILS.
- 5.- CONTRACTOR TO PLACE TEMPORARY TABS ALONG EXISTING CENTERLINE AND EDGELINE STRIPING FOR RESTORATION OF ORIGINAL STRIPING.
- 6.- CONTRACTOR TO PROVIDE DAILY QUANTITIES OF ASPHALT AND AGGREGETE TO VERIFY APPLICATION RATE.

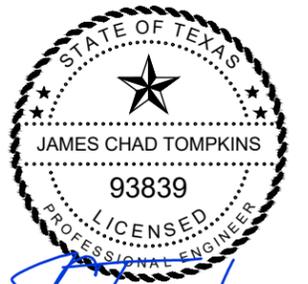

THE SEAL APPEARING ON THIS DOCUMENT WAS AUTHORIZED BY JAMES C. TOMPKINS, P.E. 93839 ON NOVEMBER 11/11/2024

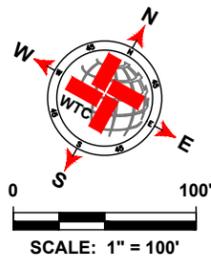

LEGEND	
	EXISTING CENTER LINE
	EXISTING END OF PAVEMENT
	EXISTING CONCRETE
	SEAL COAT AREA
	POTHOLE REPAIR (AS NOTED)

W CR 52- 1 QUANTITIES			
ITEM #	ITEM	QTY.	UNIT
1	SINGLE COURSE SEAL COAT (APPROX.)	7 138	SY
2	STRIPING	2 572	LF
3	SOLID WHITE EDGE LINES		LF
WORK BY OTHERS			
ITEM #	ITEM	QTY.	UNIT
1	POTHOLE REPAIR (BY OTHERS)		SY

WTC
ENGINEERS | SURVEYORS

West Texas Consultants, Inc.
ENGINEERS PLANNERS SURVEYORS
405 S.W. 1st. Street | Andrews, TX 79714 |(432) 523-2181
TEXAS REGISTERED ENGINEERING FIRM F-2746
TEXAS REGISTERED SURVEYOR FIRM #100792-00

REVISION DESCRIPTION	REVISION	DATE

LOCATIONS OF UNDERGROUND UTILITIES ARE APPROXIMATE AND MAY NOT INCLUDE ALL UNDERGROUND UTILITIES PRESENT. CONTRACTOR SHALL VERIFY THE LOCATIONS OF ALL UTILITY CROSSINGS BEFORE EXCAVATION OF ROADWAY.


CONTRACTOR SHALL NOTIFY PROPERTY OWNERS AND RESIDENTS A MINIMUM OF 48 HOURS IN ADVANCE OF CONSTRUCTION ACTIVITIES ON OR IN THE VICINITY OF THEIR PROPERTY.

Before You Dig Anywhere In Texas STOP! CALL 1-800-245-4545


TOLL-FREE OSHA RULE 1926.651 REQUIRES PREVIOUS NOTIFICATION TEXAS ONE CALL SYSTEM

MIDLAND COUNTY, TEXAS					
2025 MIDLAND PAVEMENT MAINTENANCE PROJECT W CR 52- 1					
DESIGN	DRAWN	DATE	PROJECT NO.	SCALE	SHEET #
J.C.T.	I.R.	11/11/24	56486	1" = 100'	C4-4.0

W CR 54-2

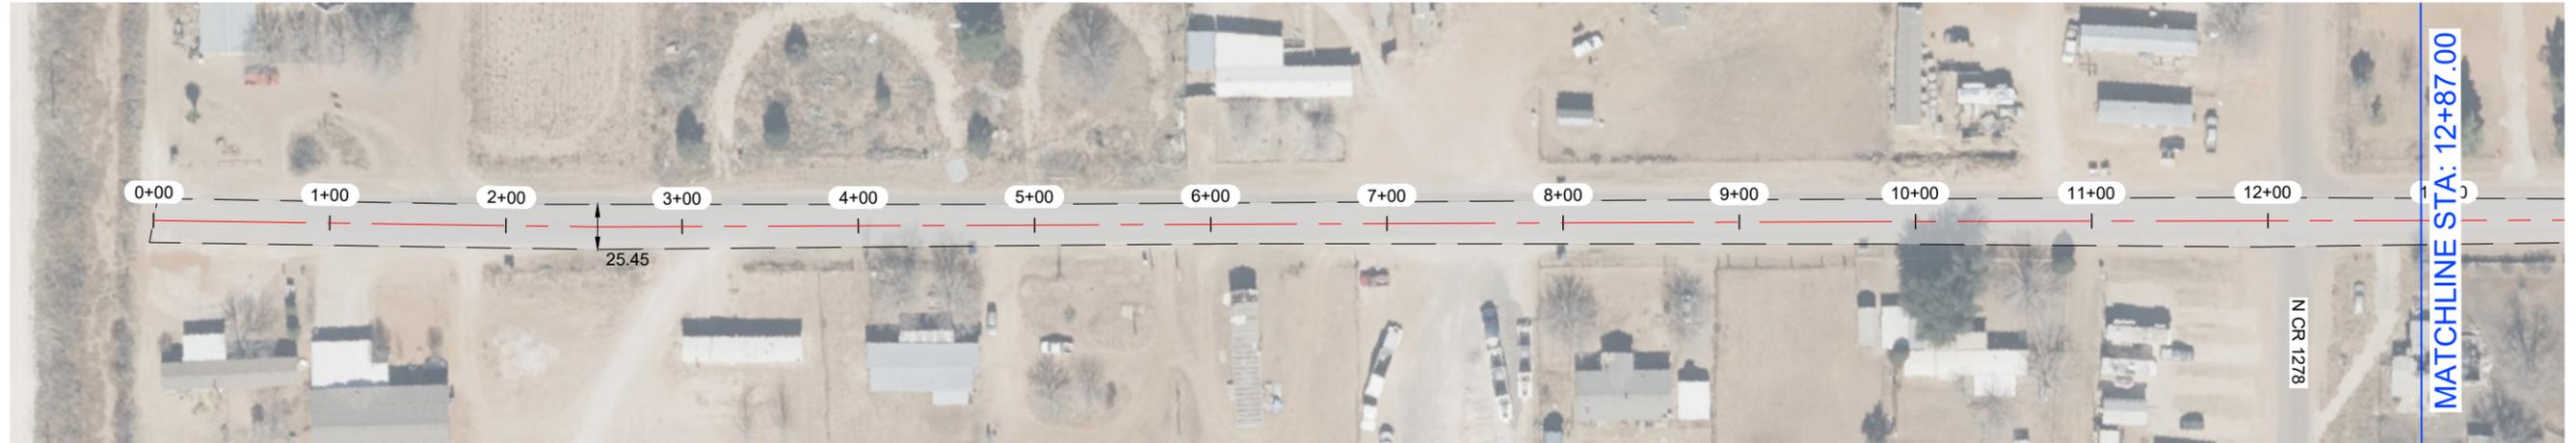


W CR 54-2

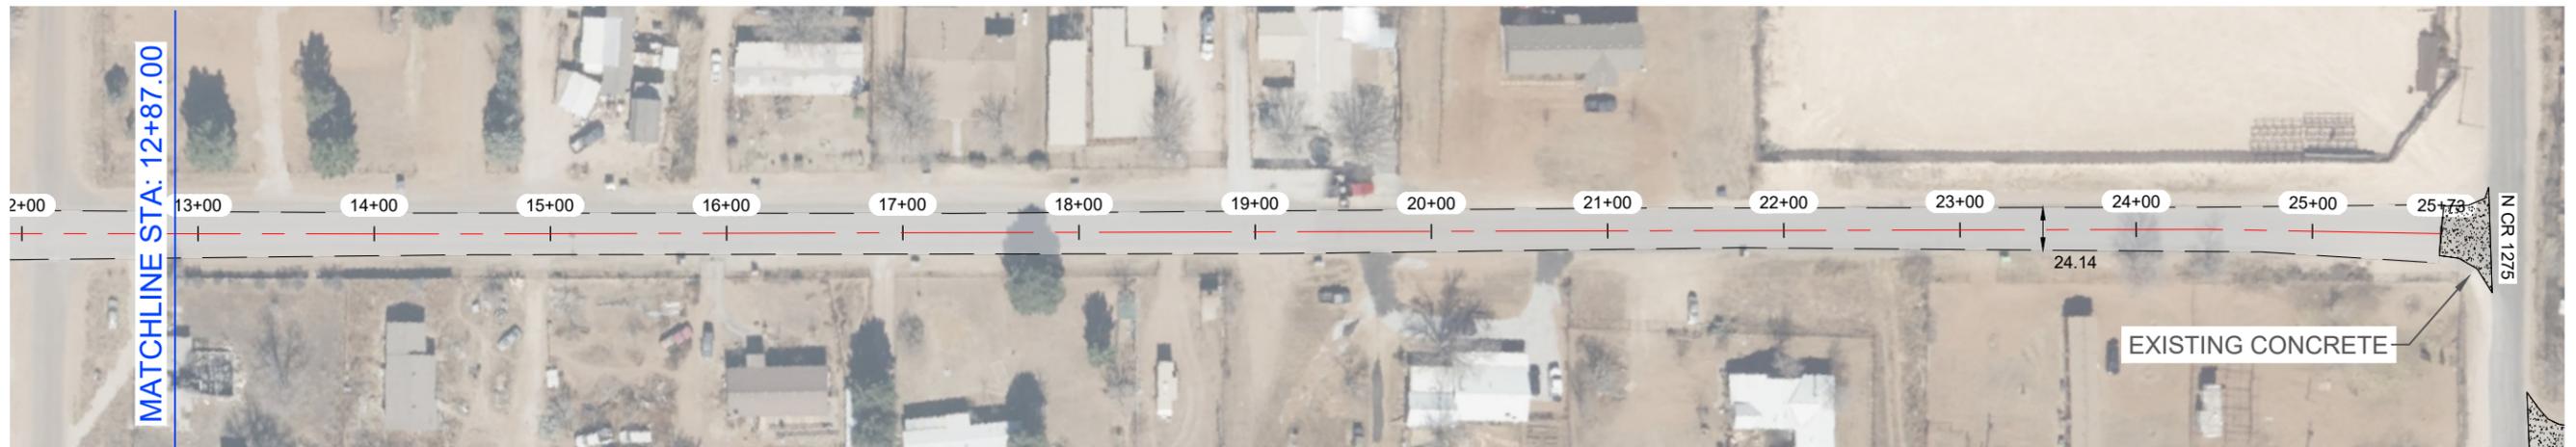


NOTES:

- 1.- CONTRACTOR TO AVOID DAMAGING EXISTING DRIVEWAYS MAILBOXES AND OTHER IMPROVEMENTS. LOCATIONS SHOWN ABOVE ARE APPROXIMATE AND CONTRACTOR SHOULD VERIFY LOCATIONS PRIOR TO BIDDING AND CONSTRUCTION.
- 2.- CONTRACTOR SHALL REPAIR ANY DAMAGE DONE TO EXISTING DRIVEWAYS OR OTHER IMPROVEMENTS AT NO COST TO OWNER.
- 3.- VIDEO OF EXISTING SITE CONDITION IS RECOMENDED PRIOR TO CONSTRUCTION START.
- 4.- SEE SHEET C0-0.3 FOR DETAILS.
- 5.- CONTRACTOR TO PLACE TEMPORARY TABS ALONG EXISTING CENTERLINE AND EDGELINE STRIPING FOR RESTORATION OF ORIGINAL STRIPING.
- 6.- CONTRACTOR TO PROVIDE DAILY QUANTITIES OF ASPHALT AND AGGREGETE TO VERIFY APPLICATION RATE.

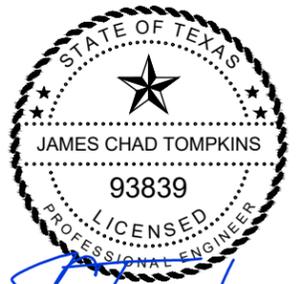

THE SEAL APPEARING ON THIS DOCUMENT WAS AUTHORIZED BY JAMES C. TOMPKINS, P.E. 93839 ON NOVEMBER 11/11/2024

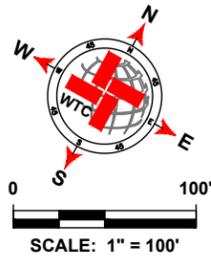

LEGEND	
	EXISTING CENTER LINE
	EXISTING END OF PAVEMENT
	EXISTING CONCRETE
	SEAL COAT AREA
	POTHOLE REPAIR (AS NOTED)

W CR 54- 2 QUANTITIES			
ITEM #	ITEM	QTY.	UNIT
1	SINGLE COURSE SEAL COAT (APPROX.)	7 023	SY
2	STRIPING	2 573	LF
3	SOLID WHITE EDGE LINES		LF
WORK BY OTHERS			
ITEM #	ITEM	QTY.	UNIT
1	POTHOLE REPAIR (BY OTHERS)		SY

WTC
ENGINEERS | SURVEYORS

West Texas Consultants, Inc.
ENGINEERS PLANNERS SURVEYORS
405 S.W. 1st Street | Andrews, TX 79714 | (432) 523-2181
TEXAS REGISTERED ENGINEERING FIRM F-2746
TEXAS REGISTERED SURVEYOR FIRM #100792-00

REVISION DESCRIPTION	REVISION	DATE

LOCATIONS OF UNDERGROUND UTILITIES ARE APPROXIMATE AND MAY NOT INCLUDE ALL UNDERGROUND UTILITIES PRESENT. CONTRACTOR SHALL VERIFY THE LOCATIONS OF ALL UTILITY CROSSINGS BEFORE EXCAVATION OF ROADWAY.


CONTRACTOR SHALL NOTIFY PROPERTY OWNERS AND RESIDENTS A MINIMUM OF 48 HOURS IN ADVANCE OF CONSTRUCTION ACTIVITIES ON OR IN THE VICINITY OF THEIR PROPERTY.

Before You Dig Anywhere In Texas STOP! CALL 1-800-245-4545

TOLL-FREE OSHA RULE 1926.651 REQUIRES PREVIOUS NOTIFICATION TEXAS ONE CALL SYSTEM


MIDLAND COUNTY, TEXAS					
2025 MIDLAND PAVEMENT MAINTENANCE PROJECT W CR 54- 2					
DESIGN	DRAWN	DATE	PROJECT NO.	SCALE	SHEET #
J.C.T.	I.R.	11/11/24	56486	1" = 100'	C4-6.0

W CR 56- 3

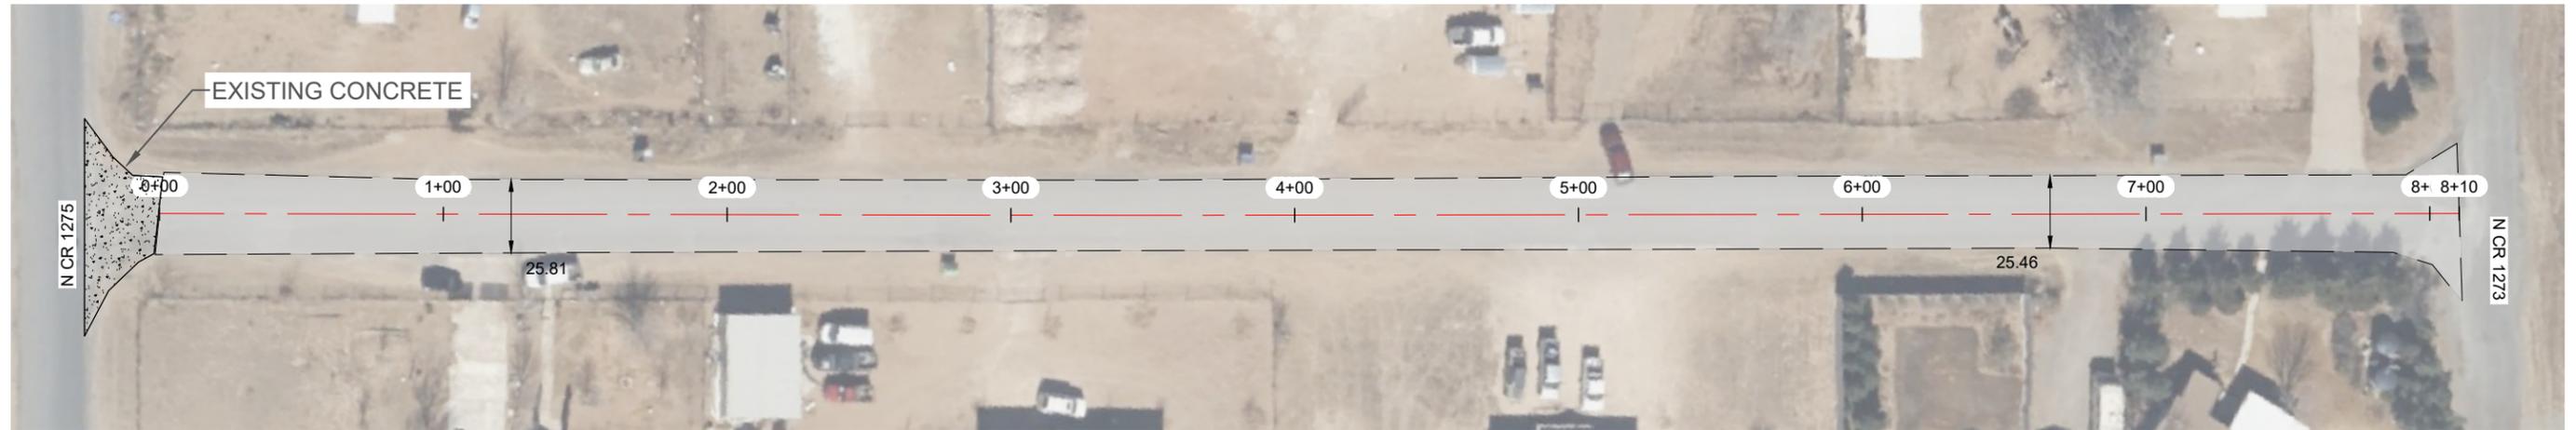


NOTES:

- 1.- CONTRACTOR TO AVOID DAMAGING EXISTING DRIVEWAYS MAILBOXES AND OTHER IMPROVEMENTS. LOCATIONS SHOWN ABOVE ARE APPROXIMATE AND CONTRACTOR SHOULD VERIFY LOCATIONS PRIOR TO BIDDING AND CONSTRUCTION.
- 2.- CONTRACTOR SHALL REPAIR ANY DAMAGE DONE TO EXISTING DRIVEWAYS OR OTHER IMPROVEMENTS AT NO COST TO OWNER.
- 3.- VIDEO OF EXISTING SITE CONDITION IS RECOMENDED PRIOR TO CONSTRUCTION START.
- 4.- SEE SHEET C0-0.3 FOR DETAILS.
- 5.- CONTRACTOR TO PLACE TEMPORARY TABS ALONG EXISTING CENTERLINE AND EDGELINE STRIPING FOR RESTORATION OF ORIGINAL STRIPING.
- 6.- CONTRACTOR TO PROVIDE DAILY QUANTITIES OF ASPHALT AND AGGREGETE TO VERIFY APPLICATION RATE.

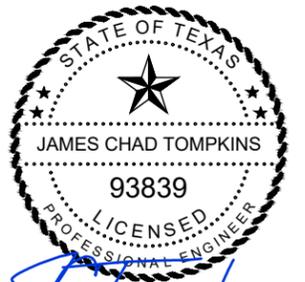

J. Tompkins
 THE SEAL APPEARING ON THIS DOCUMENT WAS AUTHORIZED BY JAMES C. TOMPKINS, P.E. 93839 ON NOVEMBER 11/11/2024

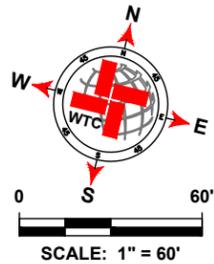

LEGEND	
	EXISTING CENTER LINE
	EXISTING END OF PAVEMENT
	EXISTING CONCRETE
	SEAL COAT AREA
	POTHOLE REPAIR (AS NOTED)

W CR 56- 3 QUANTITIES			
ITEM #	ITEM	QTY.	UNIT
1	SINGLE COURSE SEAL COAT (APPROX.)	2 346	SY
2	STRIPING	785	LF
3	SOLID WHITE EDGE LINES	1 570	LF
WORK BY OTHERS			
ITEM #	ITEM	QTY.	UNIT
1	POTHOLE REPAIR (BY OTHERS)		SY

WTC
 ENGINEERS | SURVEYORS
 West Texas Consultants, Inc.
 ENGINEERS PLANNERS SURVEYORS
 405 S.W. 1st. Street | Andrews, TX 79714 | (432) 523-2181
 TEXAS REGISTERED ENGINEERING FIRM F-2746
 TEXAS REGISTERED SURVEYOR FIRM #100792-00

REVISION DESCRIPTION	REVISION	DATE


LOCATIONS OF UNDERGROUND UTILITIES ARE APPROXIMATE AND MAY NOT INCLUDE ALL UNDERGROUND UTILITIES PRESENT. CONTRACTOR SHALL VERIFY THE LOCATIONS OF ALL UTILITY CROSSINGS BEFORE EXCAVATION OF ROADWAY.
 CONTRACTOR SHALL NOTIFY PROPERTY OWNERS AND RESIDENTS A MINIMUM OF 48 HOURS IN ADVANCE OF CONSTRUCTION ACTIVITIES ON OR IN THE VICINITY OF THEIR PROPERTY.

Before You Dig Anywhere In Texas
 STOP! CALL 1-800-245-4545
 TOLL-FREE OSHA RULE 1926.651
 REQUIRES PREVIOUS NOTIFICATION
 TEXAS ONE CALL SYSTEM

MIDLAND COUNTY, TEXAS						
2025 MIDLAND PAVEMENT MAINTENANCE PROJECT W CR 56- 3						
DESIGN	DRAWN	DATE	PROJECT NO.	SCALE	SHEET #	
J.C.T.	I.R.	11/11/24	56486	1" = 60'	C4-10.0	

PLAT: X:\PROJECTS\ENGINEERING & SURVEYING\2025\MIDLAND_PAVEMENT_MAINTENANCE_PROJECT\2025\MIDLAND COUNTY PAVING 2025\DWG\WCR56-3\WCR56-3-11112024.dwg (4-11) 11/11/2024 4:28 PM EDD048.RDS

W CR 58-2

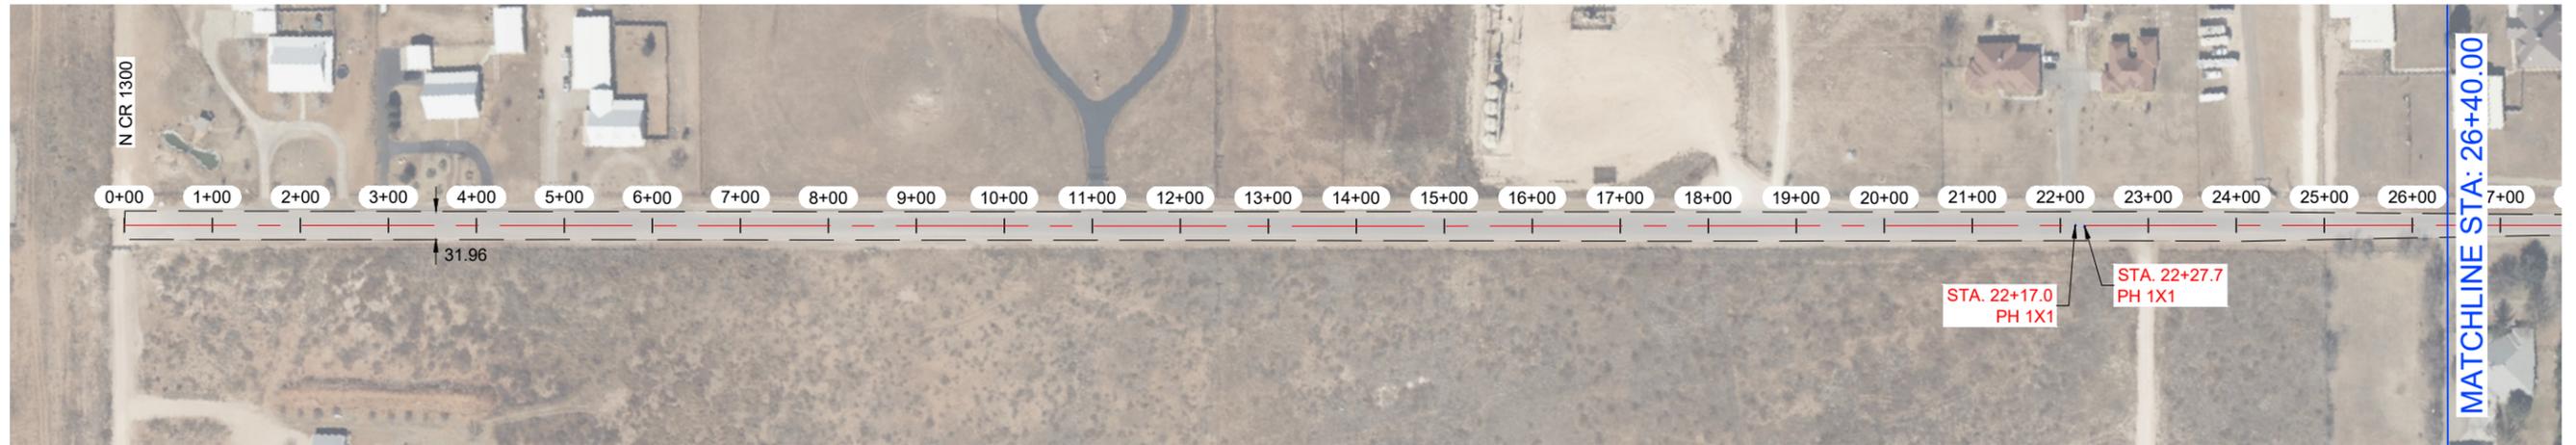


W CR 58-2




NOTES:

- 1.- CONTRACTOR TO AVOID DAMAGING EXISTING DRIVEWAYS MAILBOXES AND OTHER IMPROVEMENTS. LOCATIONS SHOWN ABOVE ARE APPROXIMATE AND CONTRACTOR SHOULD VERIFY LOCATIONS PRIOR TO BIDDING AND CONSTRUCTION.
- 2.- CONTRACTOR SHALL REPAIR ANY DAMAGE DONE TO EXISTING DRIVEWAYS OR OTHER IMPROVEMENTS AT NO COST TO OWNER.
- 3.- VIDEO OF EXISTING SITE CONDITION IS RECOMENDED PRIOR TO CONSTRUCTION START.
- 4.- SEE SHEET C0-0.3 FOR DETAILS.
- 5.- CONTRACTOR TO PLACE TEMPORARY TABS ALONG EXISTING CENTERLINE AND EDGELINE STRIPING FOR RESTORATION OF ORIGINAL STRIPING.
- 6.- CONTRACTOR TO PROVIDE DAILY QUANTITIES OF ASPHALT AND AGGREGETE TO VERIFY APPLICATION RATE.

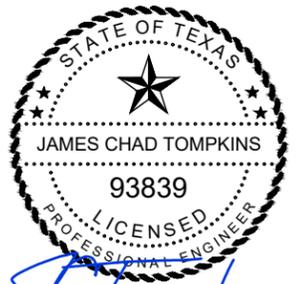

THE SEAL APPEARING ON THIS DOCUMENT WAS AUTHORIZED BY JAMES C. TOMPKINS, P.E. 93839 ON NOVEMBER 11/11/2024

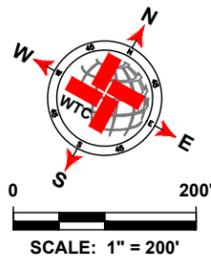

LEGEND	
	EXISTING CENTER LINE
	EXISTING END OF PAVEMENT
	EXISTING CONCRETE
	SEAL COAT AREA
	POTHOLE REPAIR (AS NOTED)

W CR 58- 2 QUANTITIES			
ITEM #	ITEM	QTY.	UNIT
1	SINGLE COURSE SEAL COAT (APPROX.)	17 219	SY
2	STRIPING	5 254	LF
3	SOLID WHITE EDGE LINES	10 508	LF
WORK BY OTHERS			
ITEM #	ITEM	QTY.	UNIT
1	POTHOLE REPAIR (BY OTHERS)	1.2	SY

WTC
ENGINEERS | SURVEYORS

West Texas Consultants, Inc.
ENGINEERS PLANNERS SURVEYORS
405 S.W. 1st. Street | Andrews, TX 79714 |(432) 523-2181
TEXAS REGISTERED ENGINEERING FIRM F-2746
TEXAS REGISTERED SURVEYOR FIRM #100792-00

REVISION DESCRIPTION	REVISION	DATE

LOCATIONS OF UNDERGROUND UTILITIES ARE APPROXIMATE AND MAY NOT INCLUDE ALL UNDERGROUND UTILITIES PRESENT. CONTRACTOR SHALL VERIFY THE LOCATIONS OF ALL UTILITY CROSSINGS BEFORE EXCAVATION OF ROADWAY.

CONTRACTOR SHALL NOTIFY PROPERTY OWNERS AND RESIDENTS A MINIMUM OF 48 HOURS IN ADVANCE OF CONSTRUCTION ACTIVITIES ON OR IN THE VICINITY OF THEIR PROPERTY.


Before You Dig Anywhere In Texas STOP! CALL 1-800-245-4545

TOLL-FREE OSHA RULE 1926.651 REQUIRES PREVIOUS NOTIFICATION TEXAS ONE CALL SYSTEM


MIDLAND COUNTY, TEXAS					
2025 MIDLAND PAVEMENT MAINTENANCE PROJECT W CR 58- 2					
DESIGN	DRAWN	DATE	PROJECT NO.	SCALE	SHEET #
J.C.T.	I.R.	11/11/24	56486	1" = 200'	C4-13.0

PLAT. X: PROJECT ENGINEERING & SURVEYING TEXAS, INC. 2025 MIDLAND PAVEMENT MAINTENANCE PROJECT W CR 58-2 SHEET C4-13.0

W CR 56-1

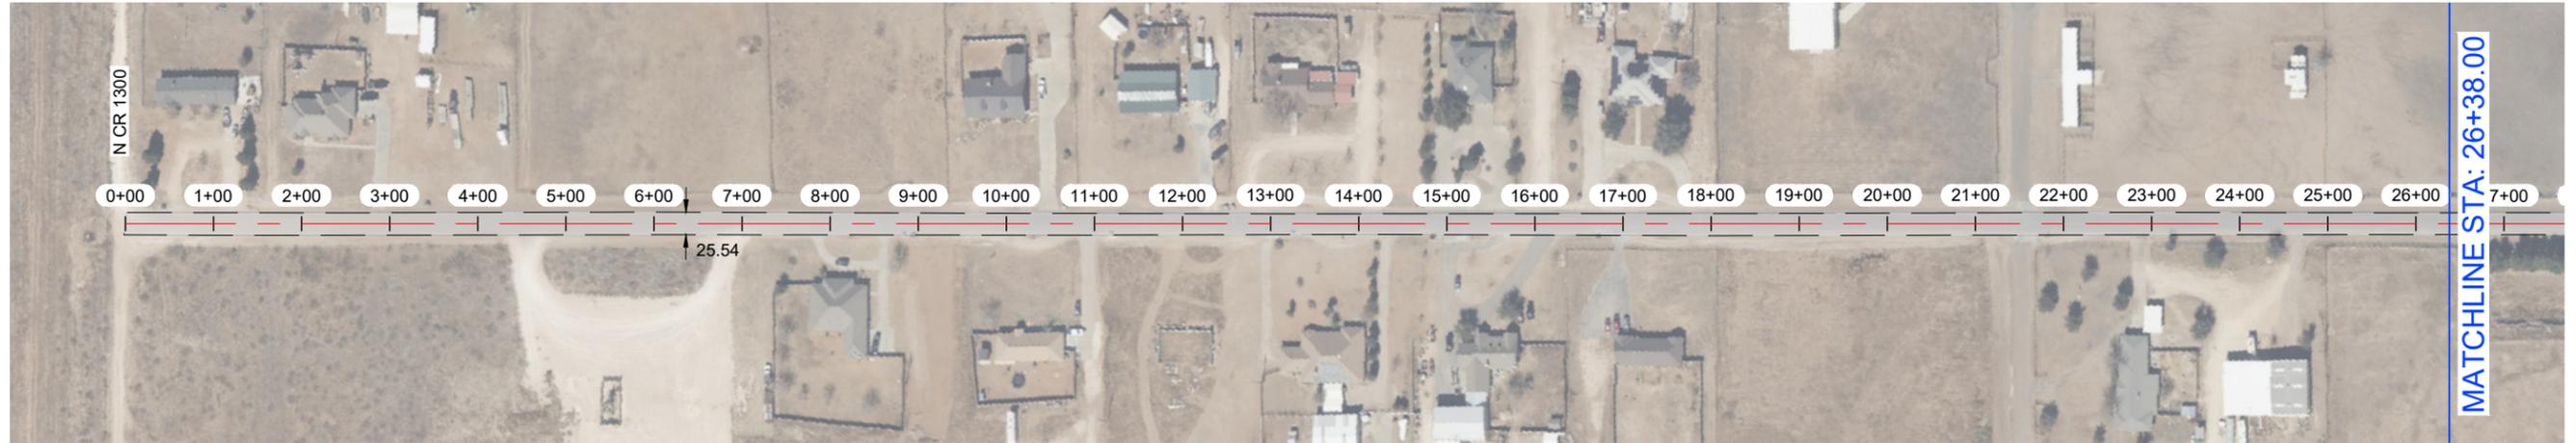


W CR 56-1

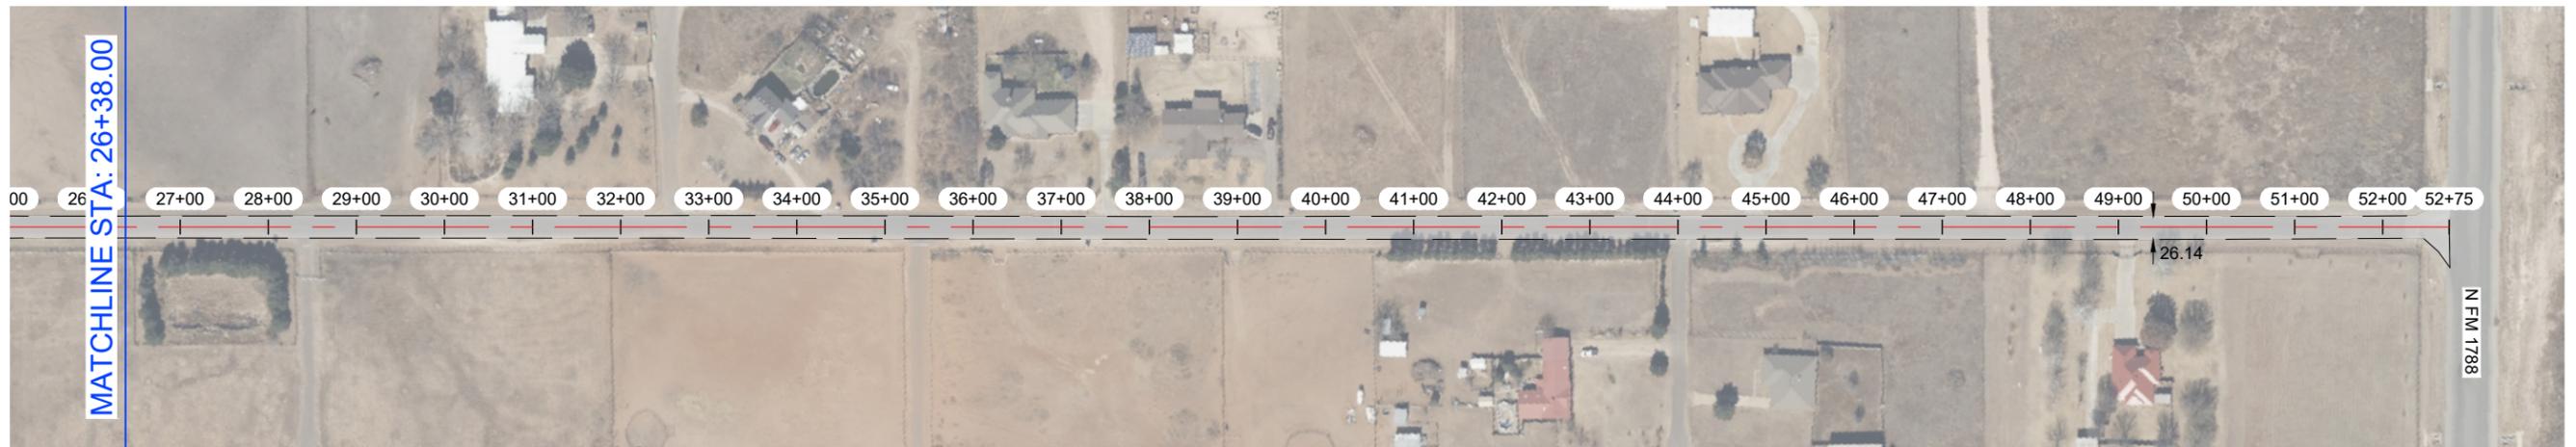


NOTES:

- 1.- CONTRACTOR TO AVOID DAMAGING EXISTING DRIVEWAYS MAILBOXES AND OTHER IMPROVEMENTS. LOCATIONS SHOWN ABOVE ARE APPROXIMATE AND CONTRACTOR SHOULD VERIFY LOCATIONS PRIOR TO BIDDING AND CONSTRUCTION.
- 2.- CONTRACTOR SHALL REPAIR ANY DAMAGE DONE TO EXISTING DRIVEWAYS OR OTHER IMPROVEMENTS AT NO COST TO OWNER.
- 3.- VIDEO OF EXISTING SITE CONDITION IS RECOMENDED PRIOR TO CONSTRUCTION START.
- 4.- SEE SHEET C0-0.3 FOR DETAILS.
- 5.- CONTRACTOR TO PLACE TEMPORARY TABS ALONG EXISTING CENTERLINE AND EDGELINE STRIPING FOR RESTORATION OF ORIGINAL STRIPING.
- 6.- CONTRACTOR TO PROVIDE DAILY QUANTITIES OF ASPHALT AND AGGREGETE TO VERIFY APPLICATION RATE.

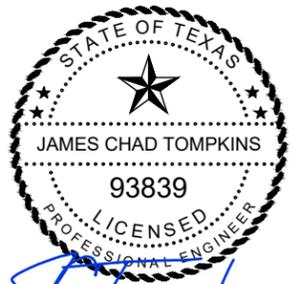

THE SEAL APPEARING ON THIS DOCUMENT WAS AUTHORIZED BY JAMES C. TOMPKINS, P.E. 93839 ON NOVEMBER 11/11/2024

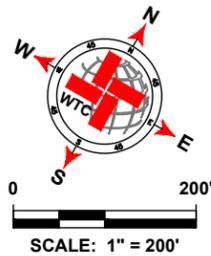

LEGEND	
	EXISTING CENTER LINE
	EXISTING END OF PAVEMENT
	EXISTING CONCRETE
	SEAL COAT AREA
	POTHOLE REPAIR (AS NOTED)

W CR 56- 1 QUANTITIES			
ITEM #	ITEM	QTY.	UNIT
1	SINGLE COURSE SEAL COAT (APPROX.)	14 949	SY
2	STRIPING	5 250	LF
3	SOLID WHITE EDGE LINES	10 500	LF
WORK BY OTHERS			
ITEM #	ITEM	QTY.	UNIT
1	POTHOLE REPAIR (BY OTHERS)		SY

WTC
ENGINEERS | SURVEYORS

West Texas Consultants, Inc.
ENGINEERS PLANNERS SURVEYORS
405 S.W. 1st. Street | Andrews, TX 79714 |(432) 523-2181
TEXAS REGISTERED ENGINEERING FIRM F-2746
TEXAS REGISTERED SURVEYOR FIRM #100792-00

REVISION DESCRIPTION	REVISION	DATE

LOCATIONS OF UNDERGROUND UTILITIES ARE APPROXIMATE AND MAY NOT INCLUDE ALL UNDERGROUND UTILITIES PRESENT. CONTRACTOR SHALL VERIFY THE LOCATIONS OF ALL UTILITY CROSSINGS BEFORE EXCAVATION OF ROADWAY.

CONTRACTOR SHALL NOTIFY PROPERTY OWNERS AND RESIDENTS A MINIMUM OF 48 HOURS IN ADVANCE OF CONSTRUCTION ACTIVITIES ON OR IN THE VICINITY OF THEIR PROPERTY.


Before You Dig Anywhere In Texas STOP! CALL 1-800-245-4545

TOLL-FREE OSHA RULE 1926.651 REQUIRES PREVIOUS NOTIFICATION TEXAS ONE CALL SYSTEM

MIDLAND COUNTY, TEXAS					
2025 MIDLAND PAVEMENT MAINTENANCE PROJECT W CR 56- 1					
DESIGN	DRAWN	DATE	PROJECT NO.	SCALE	SHEET #
J.C.T.	I.R.	11/11/24	56486	1" = 200'	C4-14.0

PLAT X: PROJECT ENGINEERING & SURVEYING TEXAS, INC. 2025 SURVAYING SURVEYOR LICENSE NO. 100792-00. MIDLAND COUNTY, TEXAS. PROJECT: 2025 SURVAYING SURVEYOR LICENSE NO. 100792-00. W CR 56- 1. 11/11/2024. 528 PM. EDD048.R003

W CR 52-2

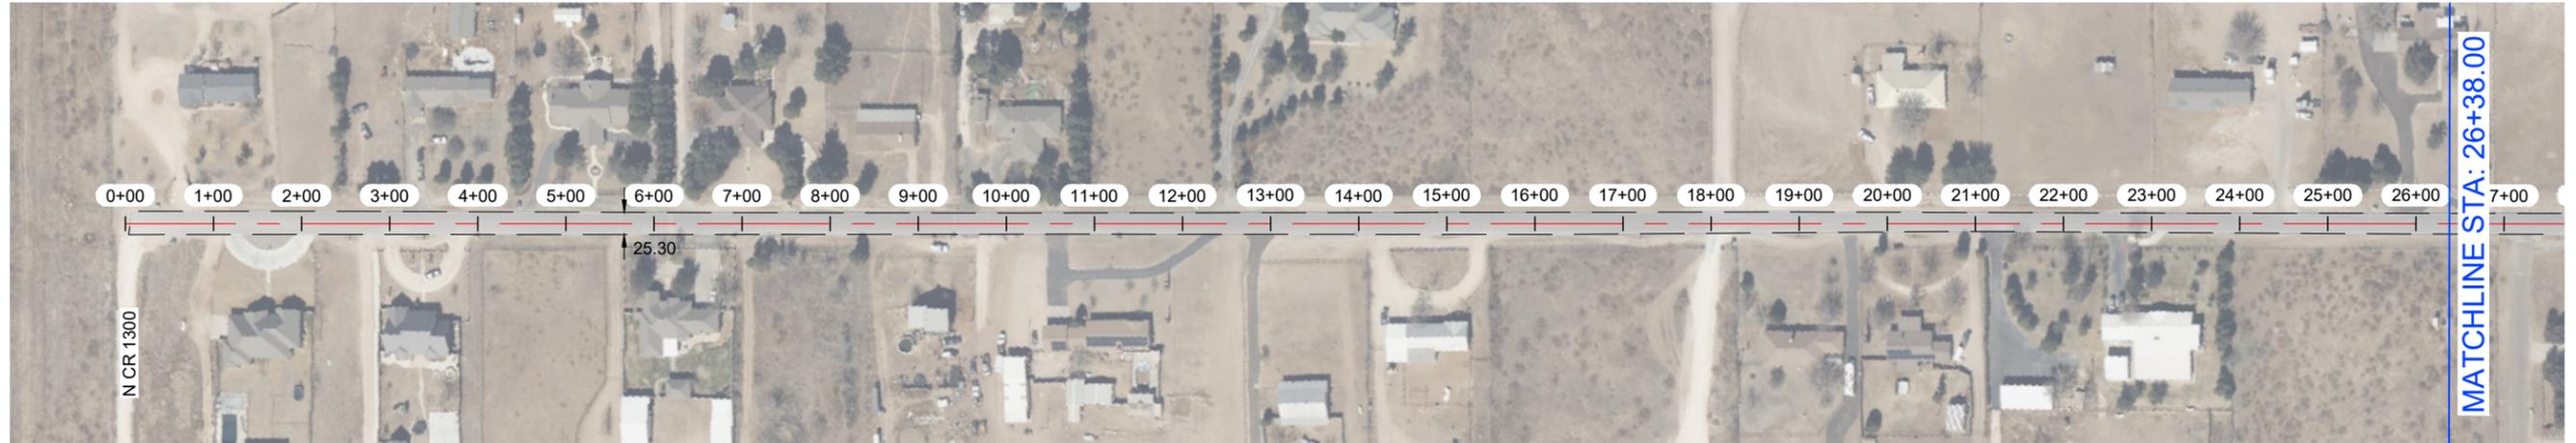


W CR 52-2




NOTES:

- 1.- CONTRACTOR TO AVOID DAMAGING EXISTING DRIVEWAYS MAILBOXES AND OTHER IMPROVEMENTS. LOCATIONS SHOWN ABOVE ARE APPROXIMATE AND CONTRACTOR SHOULD VERIFY LOCATIONS PRIOR TO BIDDING AND CONSTRUCTION.
- 2.- CONTRACTOR SHALL REPAIR ANY DAMAGE DONE TO EXISTING DRIVEWAYS OR OTHER IMPROVEMENTS AT NO COST TO OWNER.
- 3.- VIDEO OF EXISTING SITE CONDITION IS RECOMMENDED PRIOR TO CONSTRUCTION START.
- 4.- SEE SHEET C0-0.3 FOR DETAILS.
- 5.- CONTRACTOR TO PLACE TEMPORARY TABS ALONG EXISTING CENTERLINE AND EDGELINE STRIPING FOR RESTORATION OF ORIGINAL STRIPING.
- 6.- CONTRACTOR TO PROVIDE DAILY QUANTITIES OF ASPHALT AND AGGREGETE TO VERIFY APPLICATION RATE.

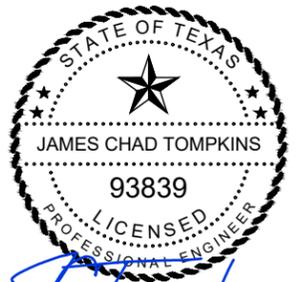

THE SEAL APPEARING ON THIS DOCUMENT WAS AUTHORIZED BY JAMES C. TOMPKINS, P.E. 93839 ON NOVEMBER 11/11/2024

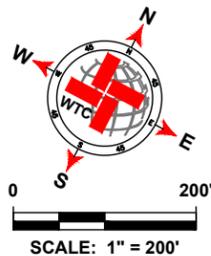

LEGEND	
	EXISTING CENTER LINE
	EXISTING END OF PAVEMENT
	EXISTING CONCRETE
	SEAL COAT AREA
	POTHOLE REPAIR (AS NOTED)

W CR 52- 2 QUANTITIES			
ITEM #	ITEM	QTY.	UNIT
1	SINGLE COURSE SEAL COAT (APPROX.)	14 561	SY
2	STRIPING	5 250	LF
3	SOLID WHITE EDGE LINES	10 500	LF
WORK BY OTHERS			
ITEM #	ITEM	QTY.	UNIT
1	POTHOLE REPAIR (BY OTHERS)		SY

WTC
ENGINEERS | SURVEYORS

West Texas Consultants, Inc.
ENGINEERS PLANNERS SURVEYORS
405 S.W. 1st. Street | Andrews, TX 79714 | (432) 523-2181
TEXAS REGISTERED ENGINEERING FIRM F-2746
TEXAS REGISTERED SURVEYOR FIRM #100792-00

REVISION DESCRIPTION	REVISION	DATE

LOCATIONS OF UNDERGROUND UTILITIES ARE APPROXIMATE AND MAY NOT INCLUDE ALL UNDERGROUND UTILITIES PRESENT. CONTRACTOR SHALL VERIFY THE LOCATIONS OF ALL UTILITY CROSSINGS BEFORE EXCAVATION OF ROADWAY.

CONTRACTOR SHALL NOTIFY PROPERTY OWNERS AND RESIDENTS A MINIMUM OF 48 HOURS IN ADVANCE OF CONSTRUCTION ACTIVITIES ON OR IN THE VICINITY OF THEIR PROPERTY.

Before You Dig Anywhere In Texas STOP! CALL 1-800-245-4545

TOLL-FREE OSHA RULE 1926.651 REQUIRES PREVIOUS NOTIFICATION TEXAS ONE CALL SYSTEM

MIDLAND COUNTY, TEXAS					
2025 MIDLAND PAVEMENT MAINTENANCE PROJECT W CR 52- 2					
DESIGN	DRAWN	DATE	PROJECT NO.	SCALE	SHEET #
J.C.T.	I.R.	11/11/24	56486	1" = 200'	C4-15.0

PLAT: X:\PROJECTS\ENGINEERING & SURVEYING\TEXAS\MAINTENANCE AND REPAIR CO. MIDLAND COUNTY PAVING 2025\DRAWINGS\SUBGRADE CIP\14-06-00-2025.MXD W CR 52-2 11/11/2024 4:28 PM EDDGAR.RDS

